

REPUBLIC OF LEBANON

COUNCIL FOR DEVELOPMENT
AND RECONSTRUCTION

THE MINISTRY OF

HYDRAULIC AND ELECTRIC RESOURCES

NERP YEARS 2 & 3





WATER SUPPLY AND WASTEWATER PROJECT

WATER SUPPLY - TRANSMISSION LINE

NEW SITE

ANSARI E H WATER TOWER

CAPACITY 300m3

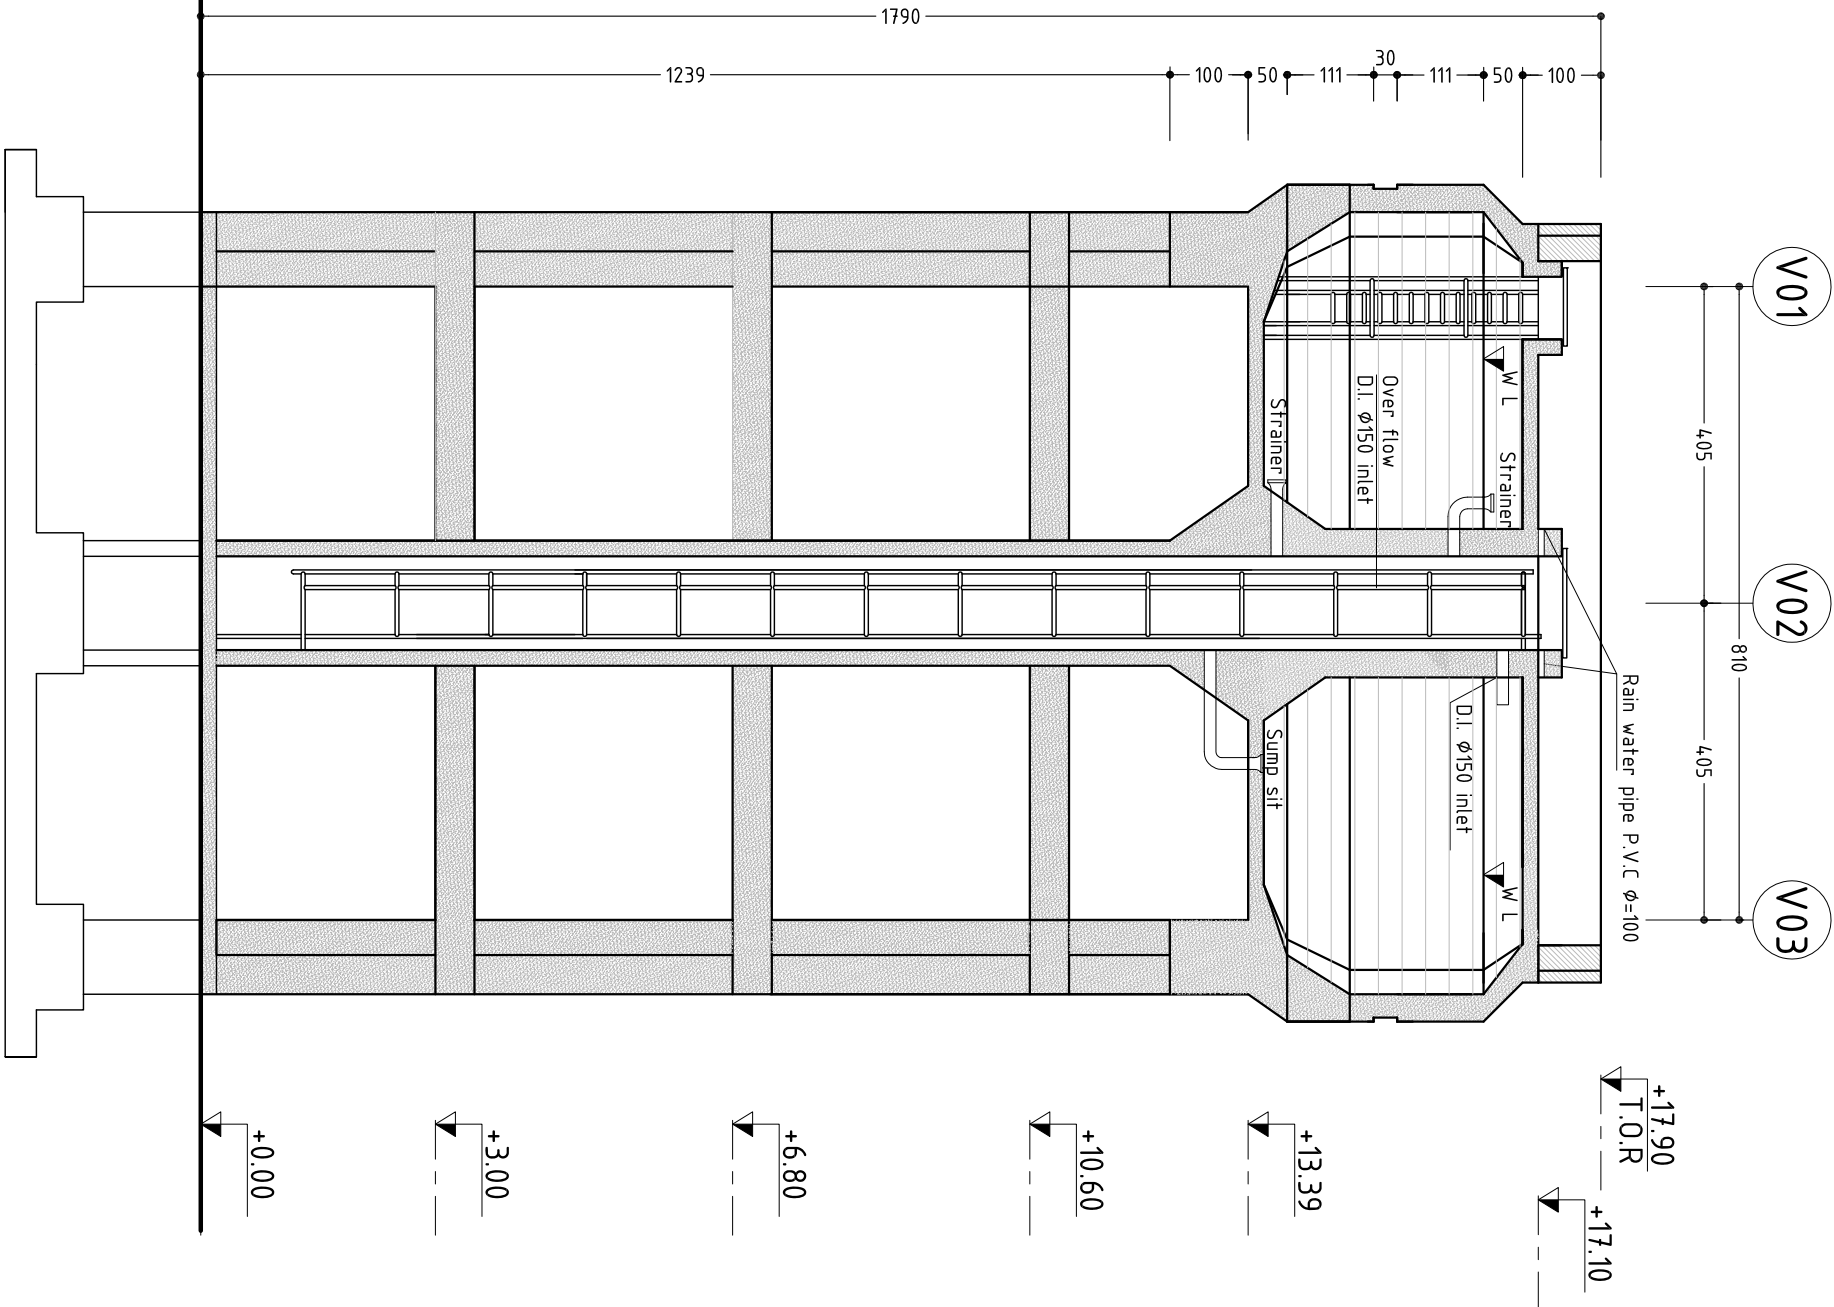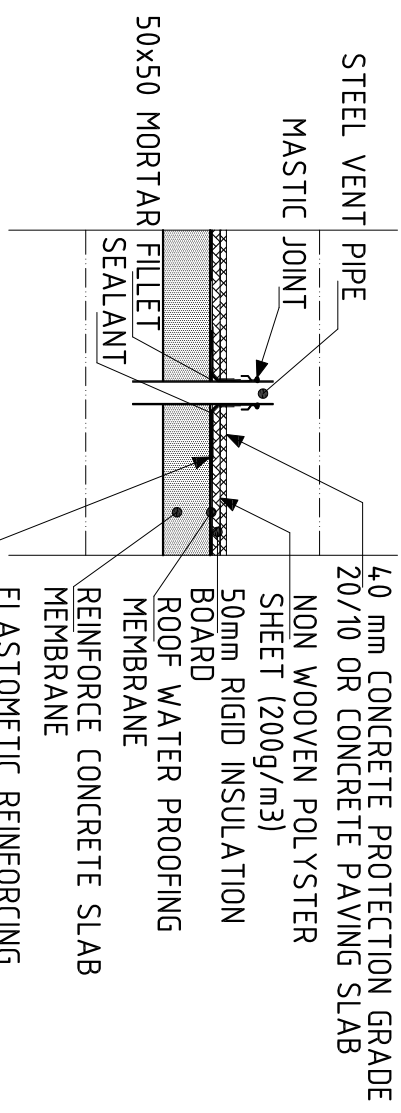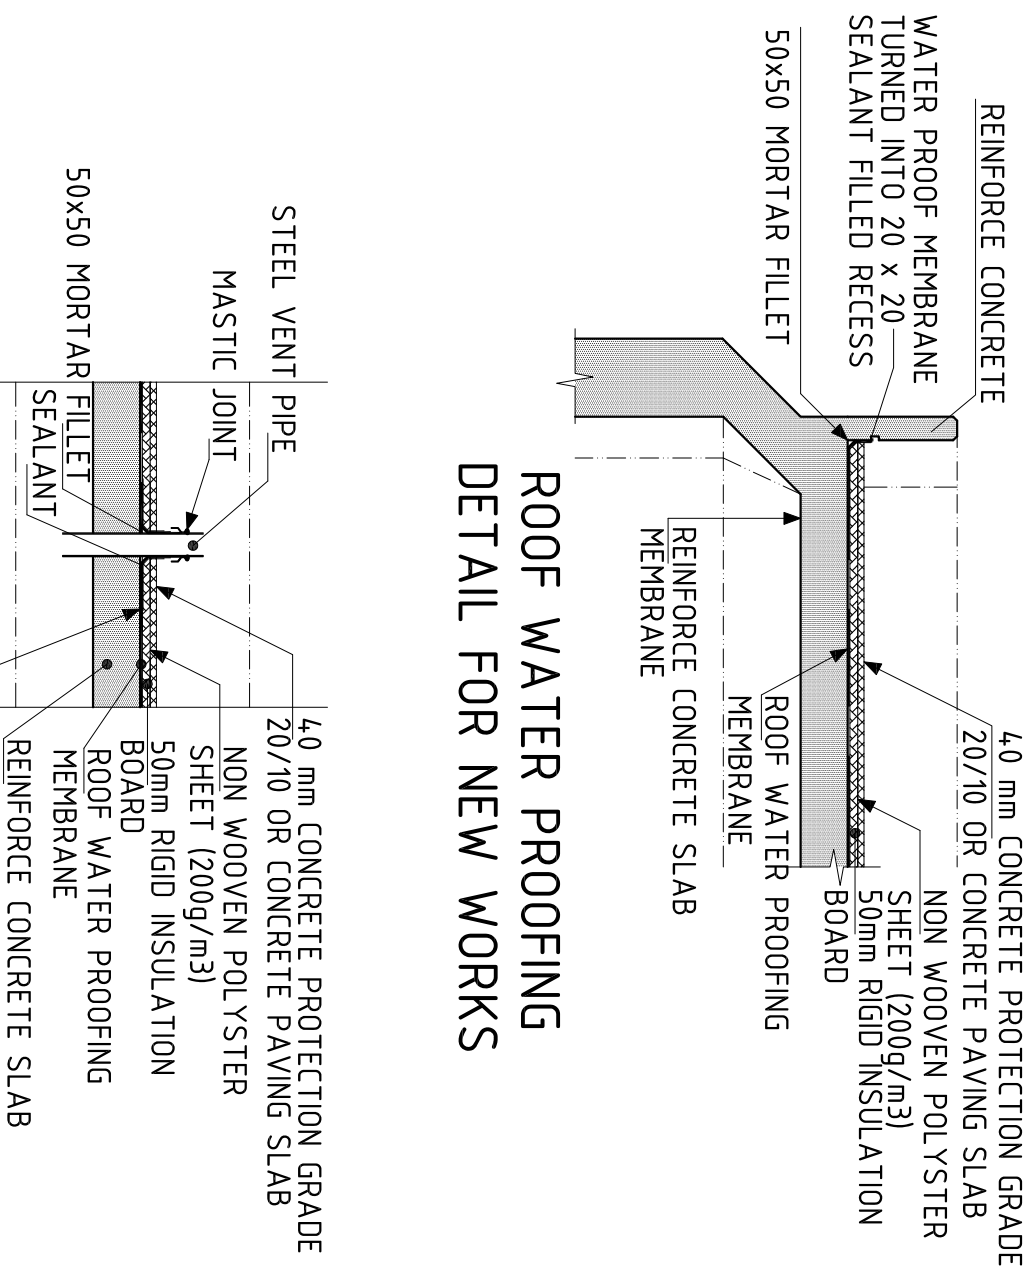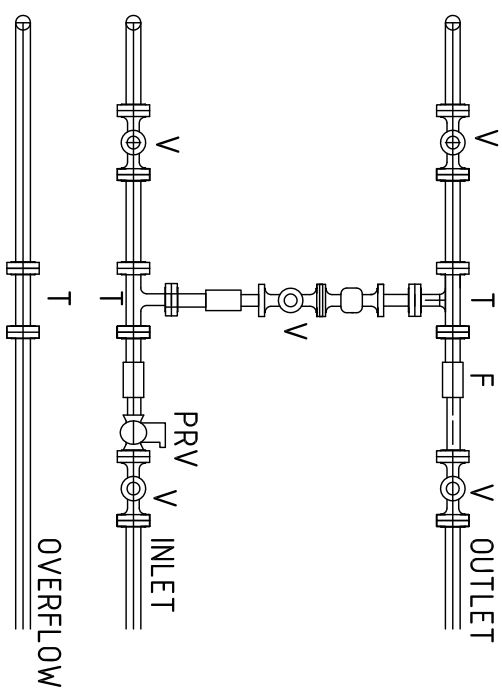

SECTION A-A

Scale 1/100

[illegible]

--	--

--	--

--	--

Drawing Title WATER TOWER Sections and Details	Size	Plot No.	
	A3	1268	
	Sheet	Region	
5/10	ANSARIKH		



REPUBLIC OF LEBANON

COUNCIL FOR DEVELOPMENT
AND RECONSTRUCTION

THE MINISTRY OF

HYDRAULIC AND ELECTRIC RESOURCES

WATER SUPPLY AND WASTEWATER PROJECT

WATER SUPPLY - TRANSMISSION LINE

NEW SITE

ANSARI E H WATER TOWER

CAPACITY 300m



·\UN Habitat\t\09- Miscellaneous Pictures\UN Habitat Logo.jpg

Key Plan

[illegible]

Contract

Mechanics

Electrical

Project:

ANSARIEH WATER TOWER

Drawing Title	WATER TOWER		
	Elevations		
ST-ZA-AN FP-00 06	Sheet A3	Plot No. 1268	
	Region 6/10	ANSAREH	
Rev. A	Scale 1/100		

