


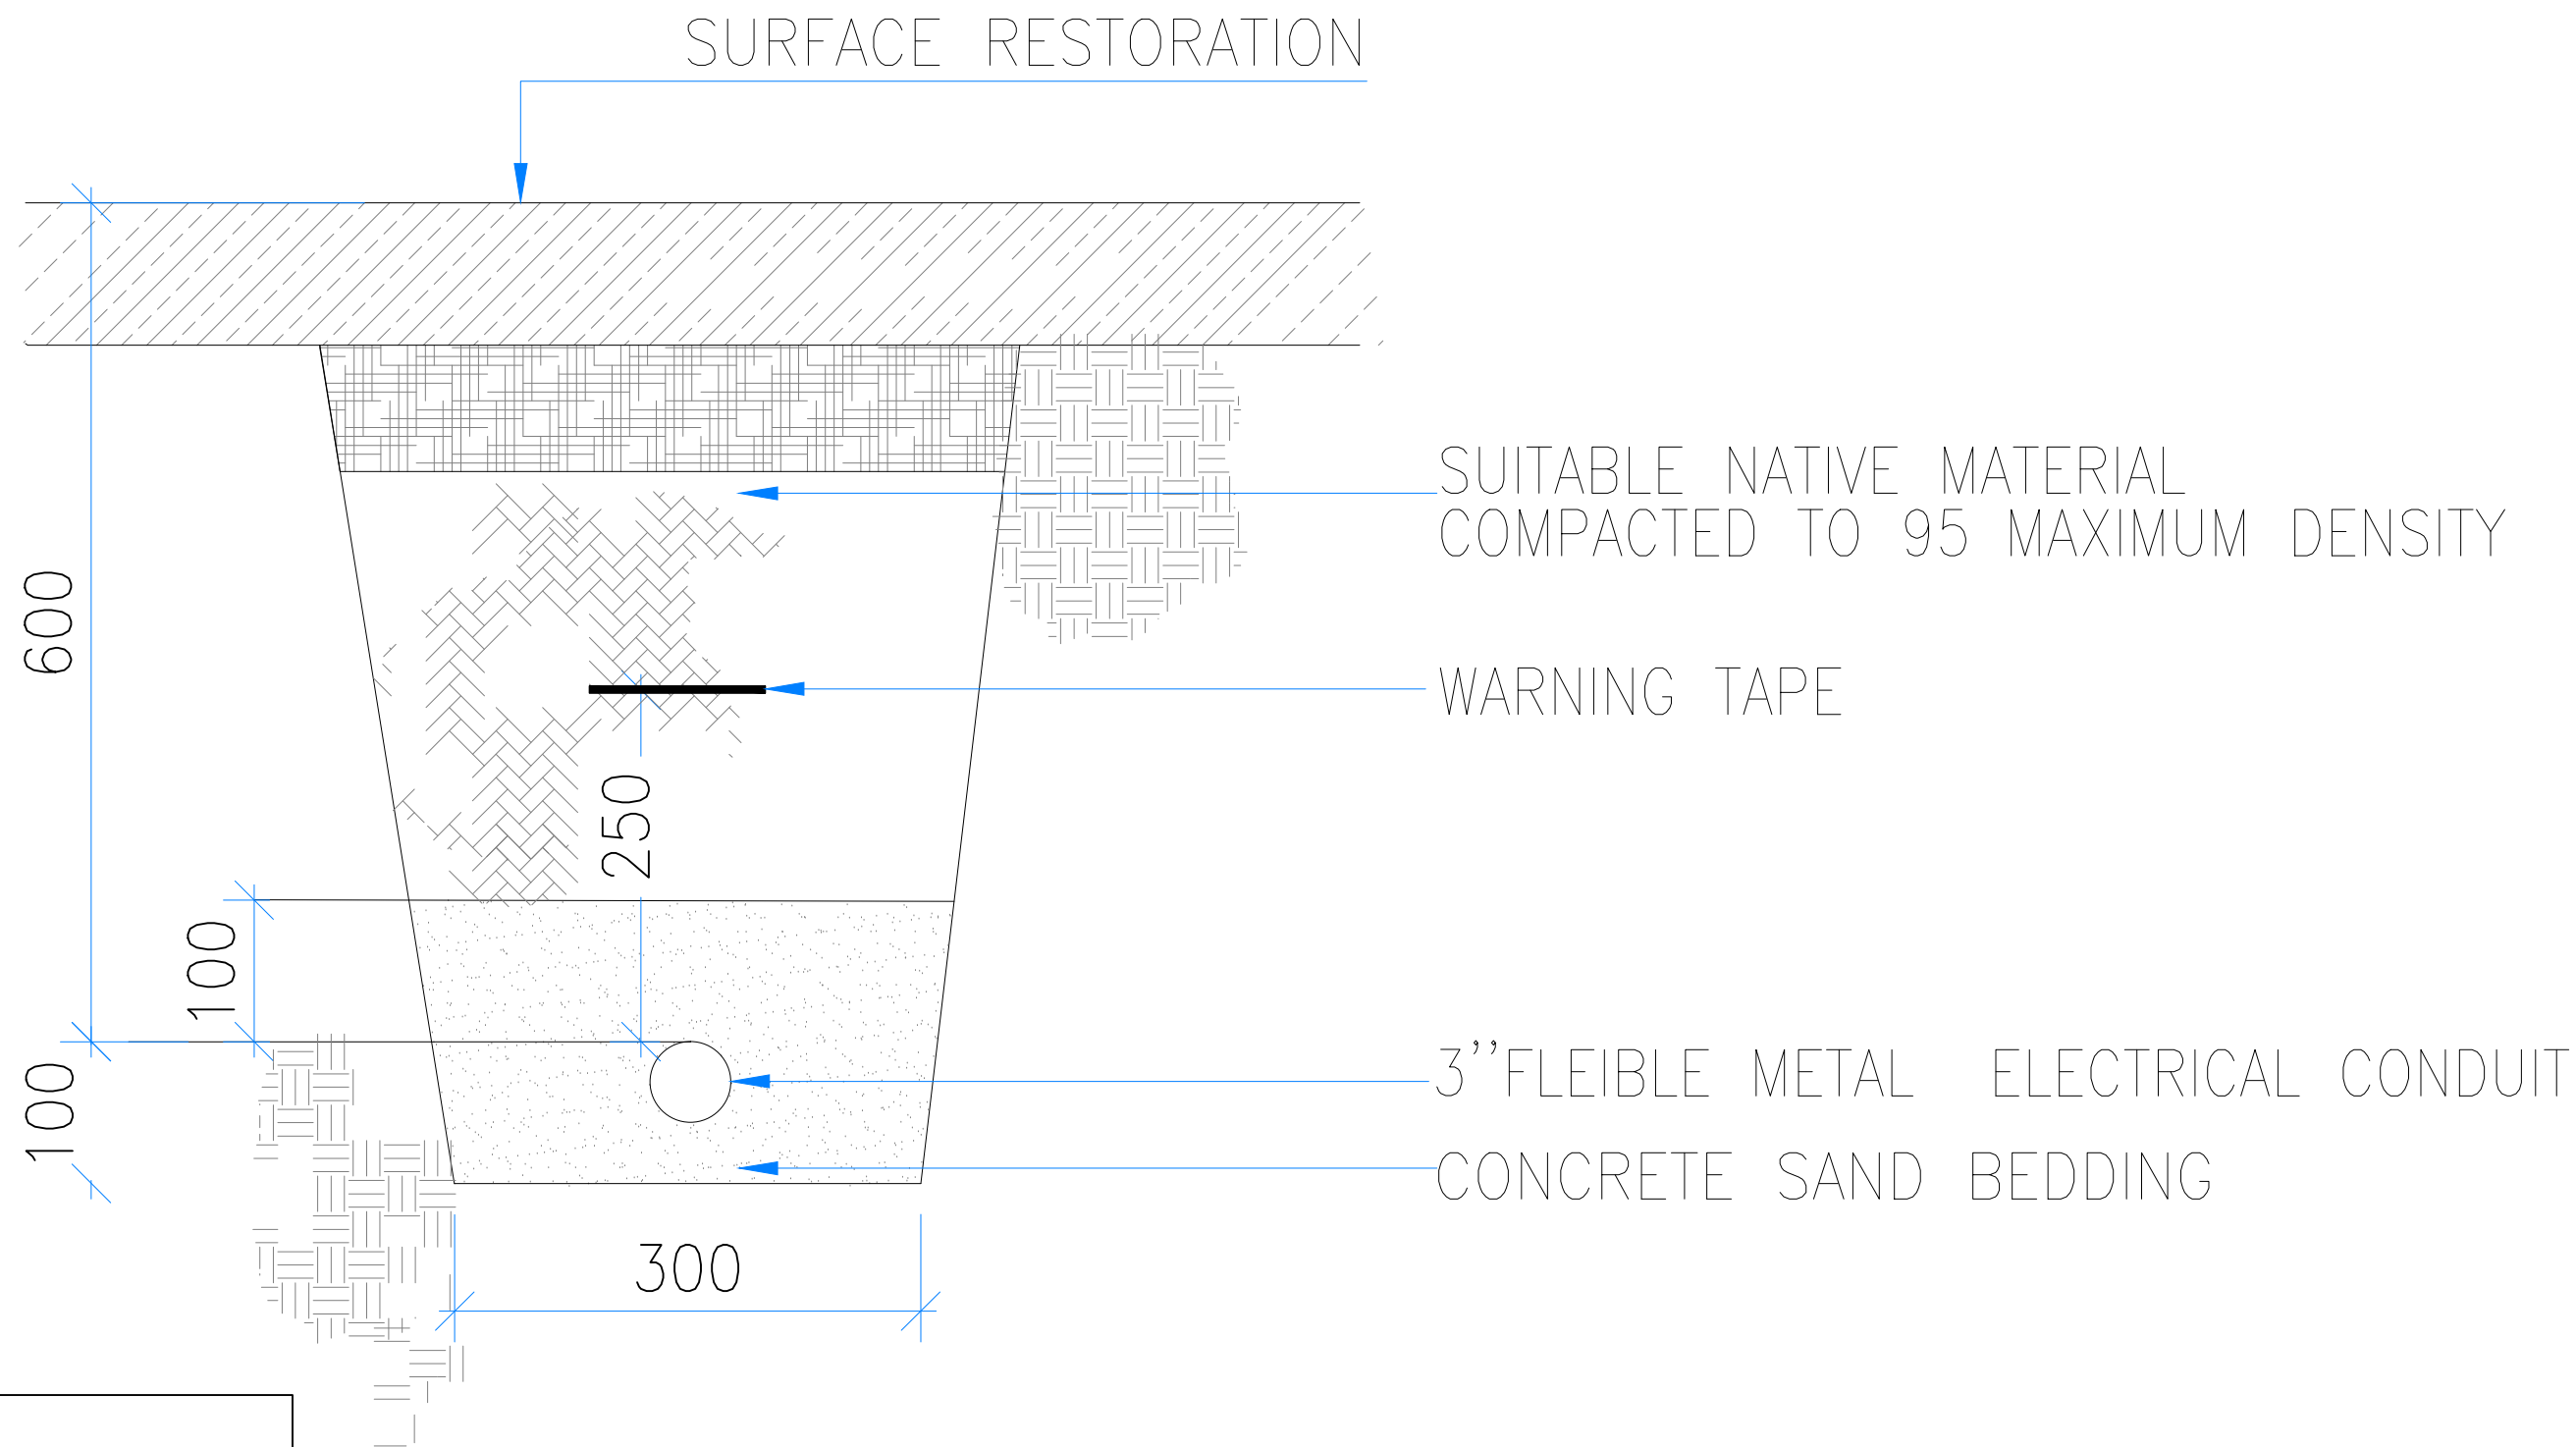

 United Nations Development Programme			
		Studies and Design	
Project Name	New Outer Perimeter Entrance & Exit Arrangements		
Owner	UNDP		
Location			
Scale	1-100	NO DWG	1-3 -1E

Detail Sections for the
Extension of Electricity Cables

* APPLICABLE STANDARDS

SECTION
(N.T.S)

