

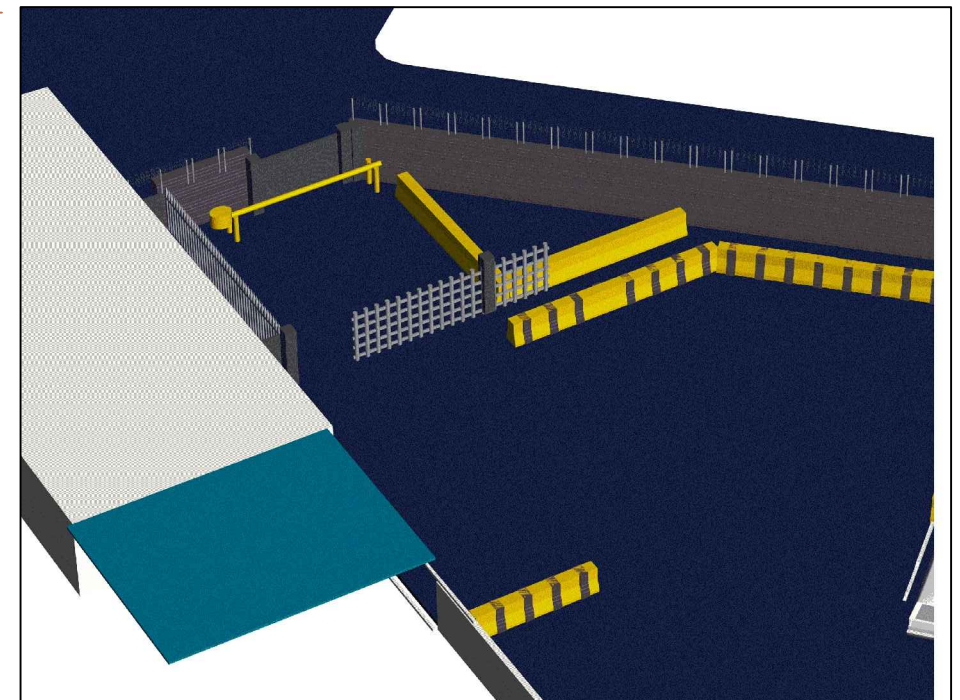
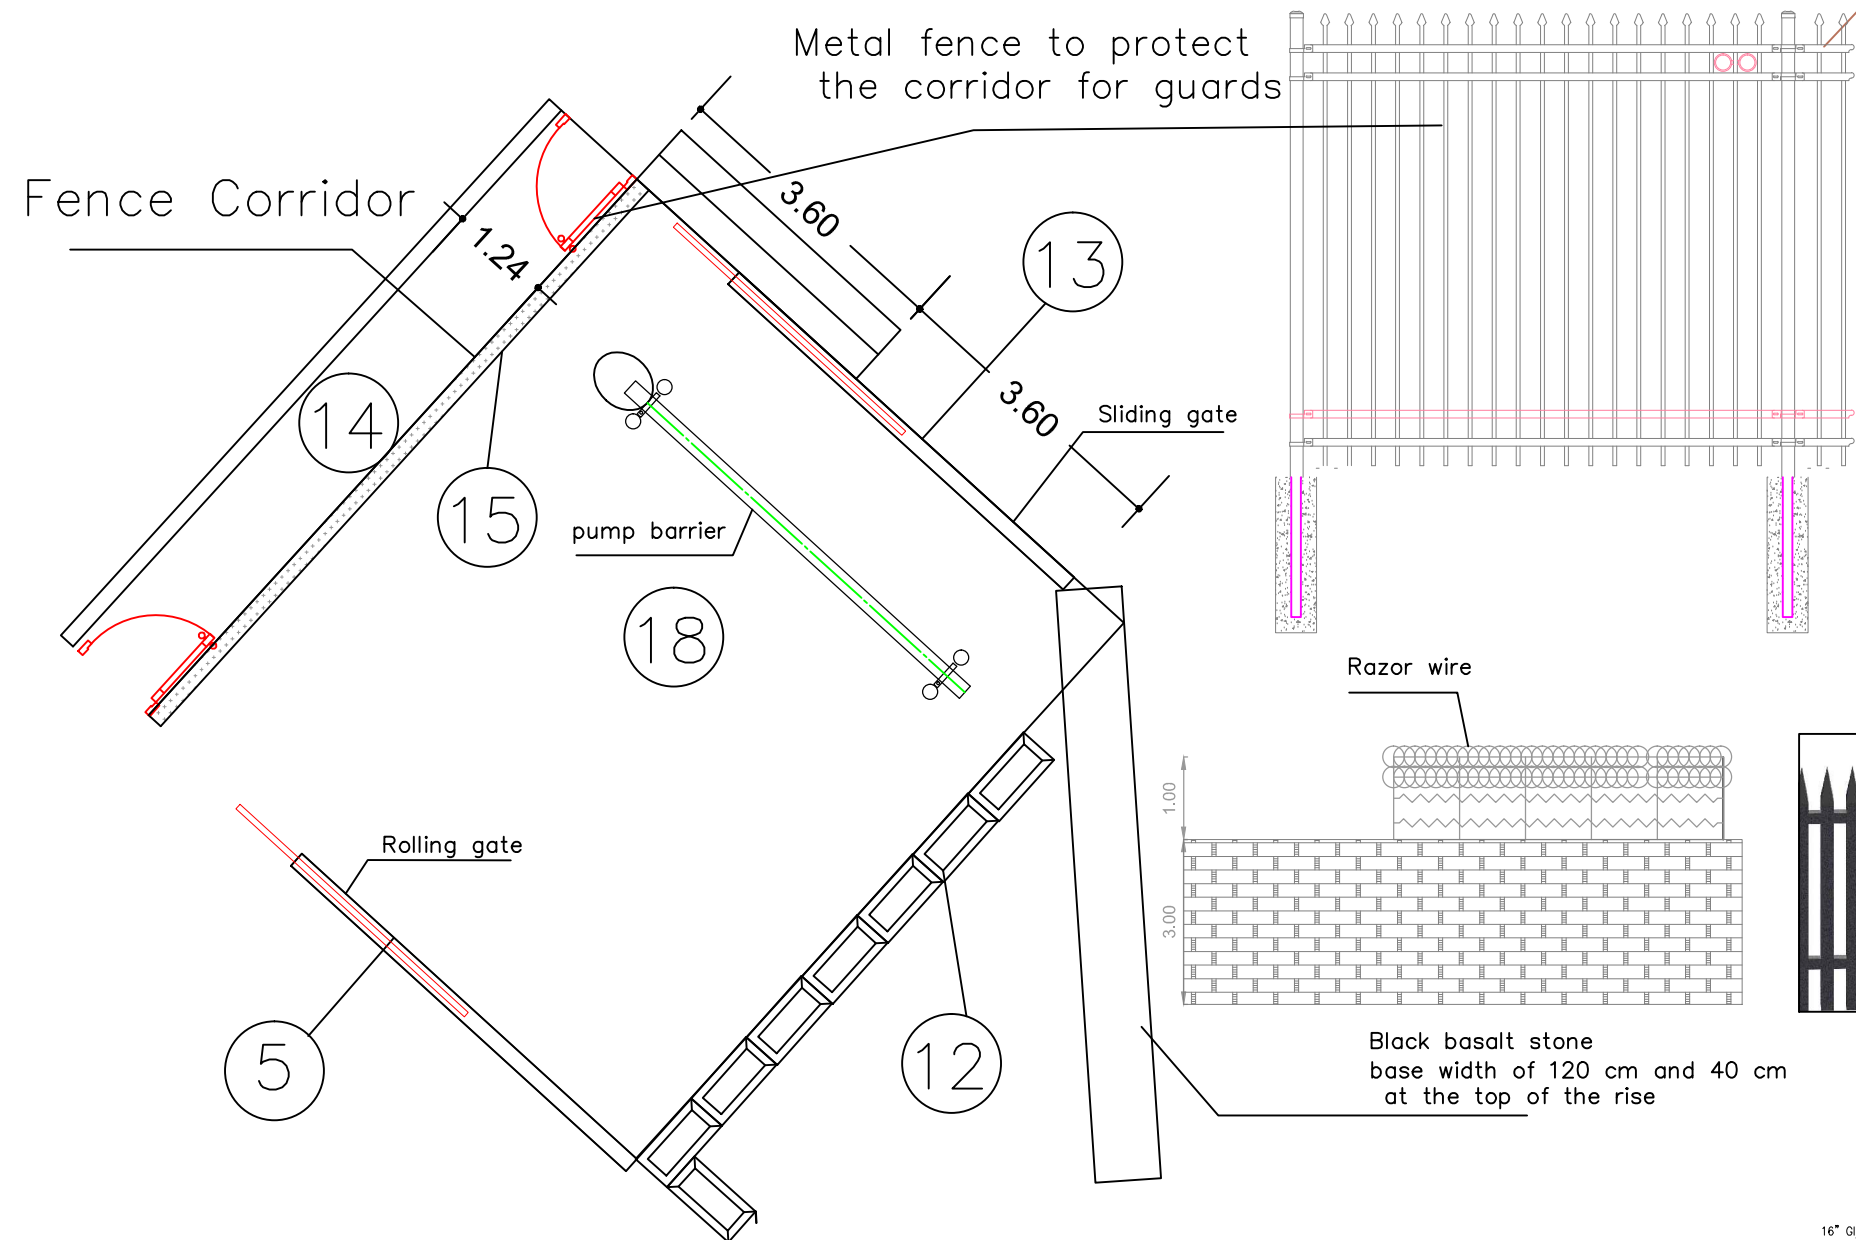



Emergency chek point

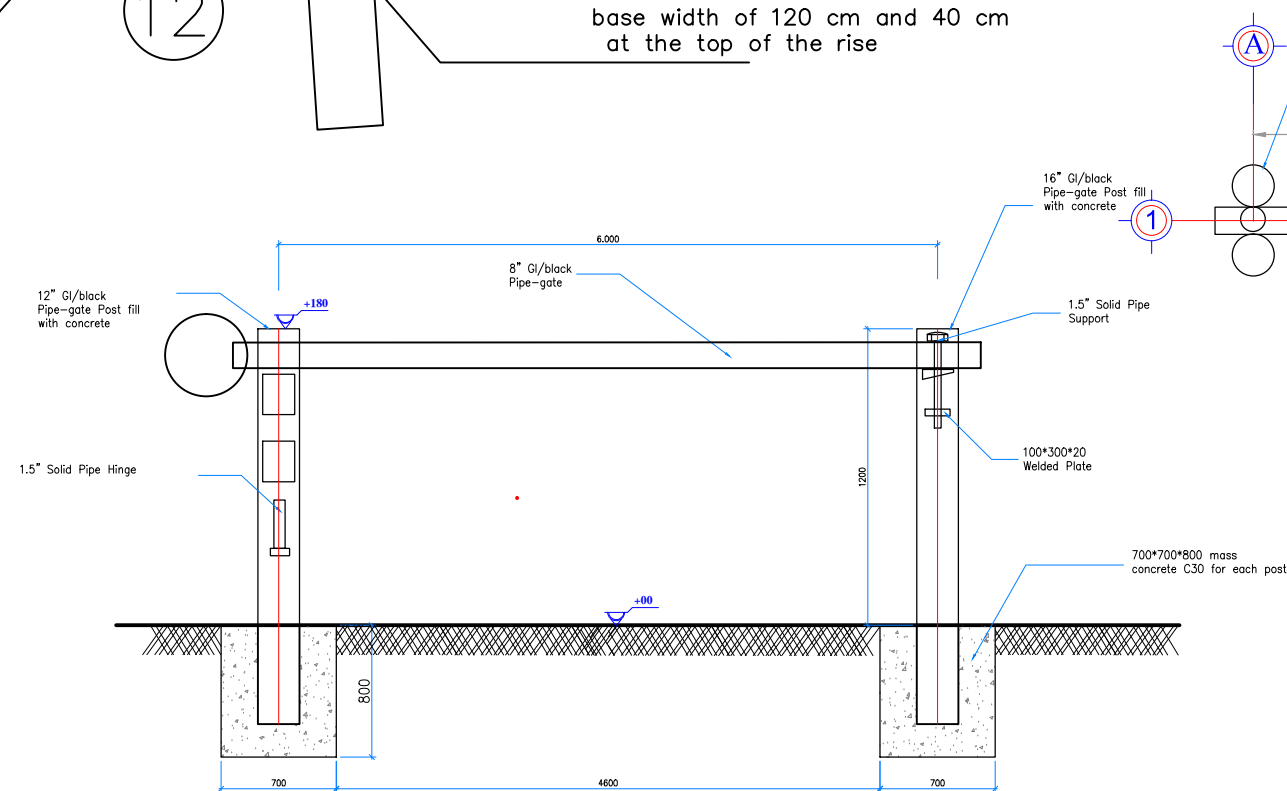

ELEVATION 1
(SCALE 1:50)

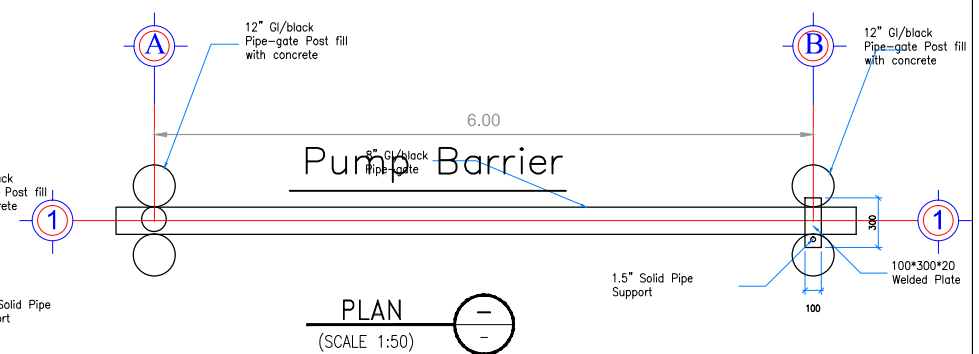

PLAN
(SCALE 1:50)

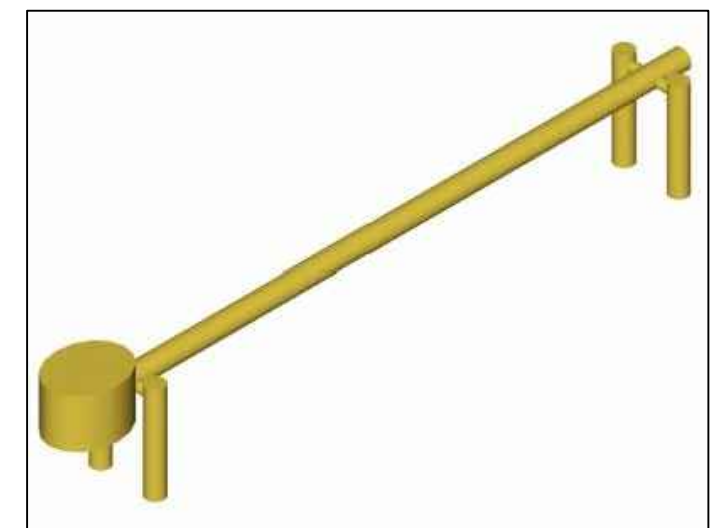

  United Nations Development Programme			
		Studies and Design	
Project Name	New Outer Perimeter Entrance & Exit Arrangements		
Owner	UNDP		
Location			
Scale	1-100	NO DWG	2-1