

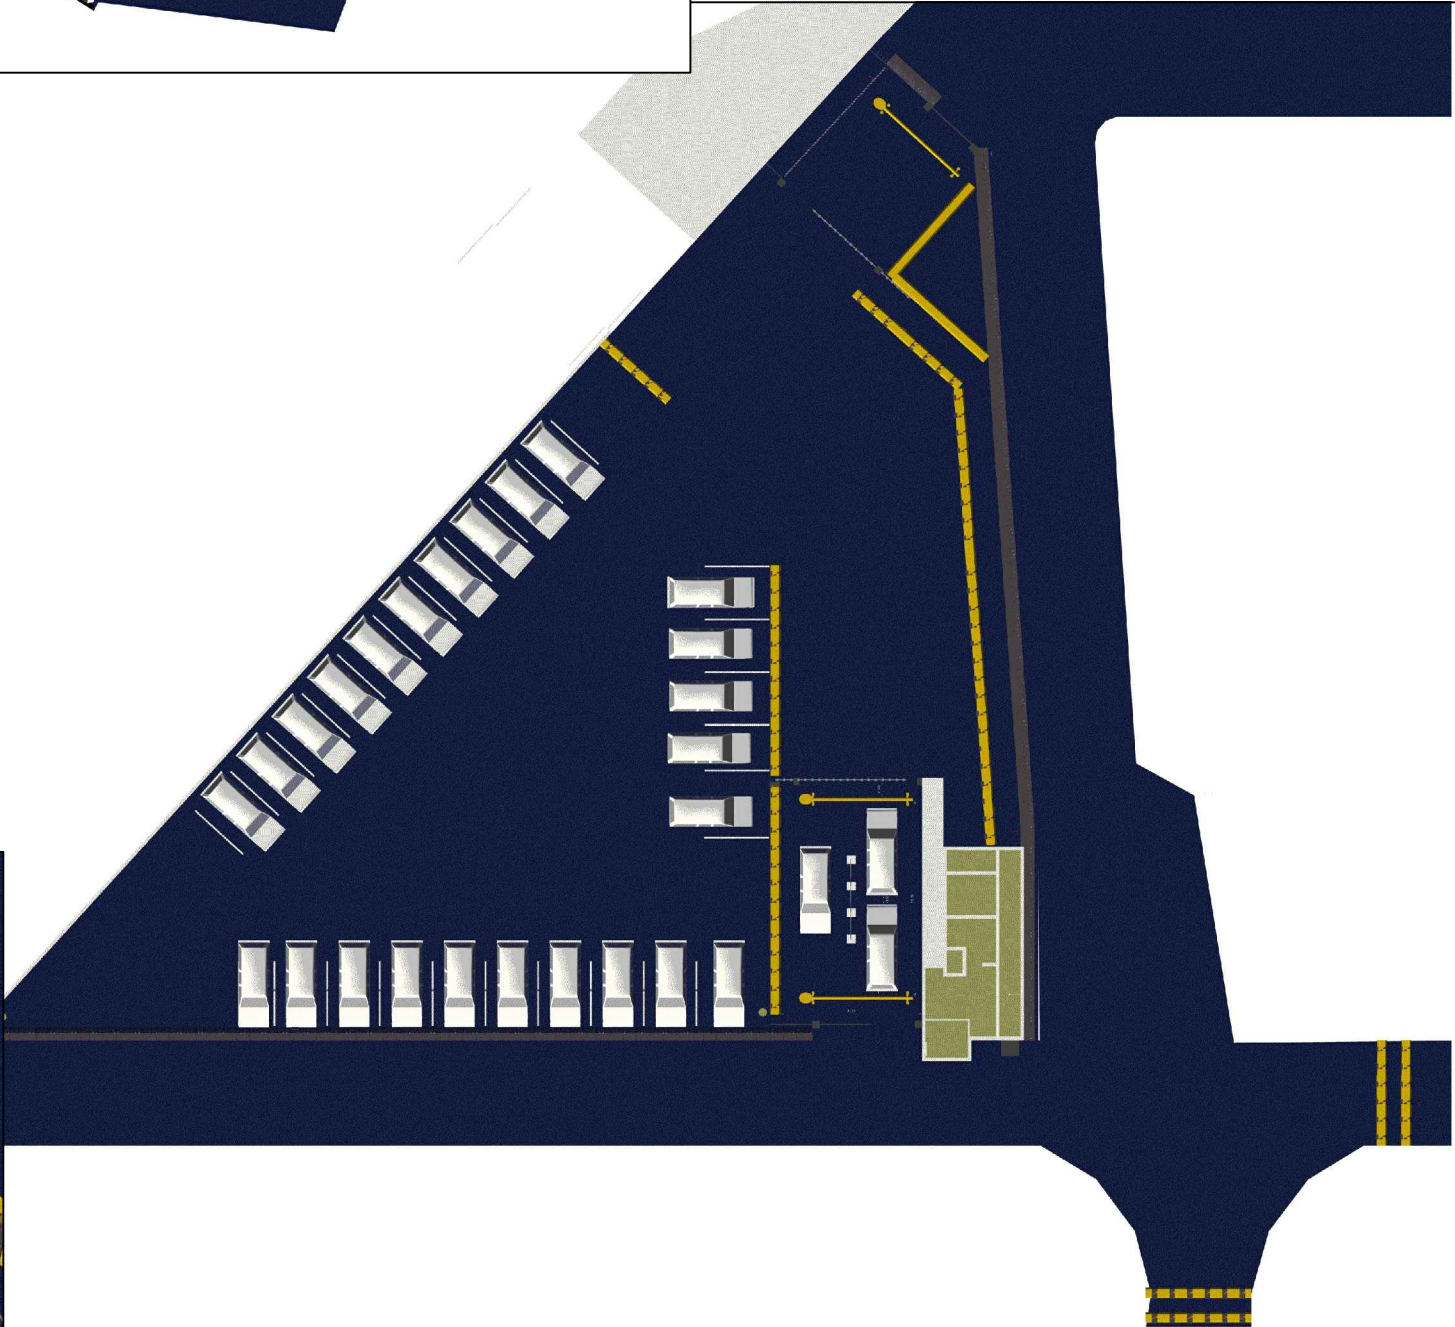
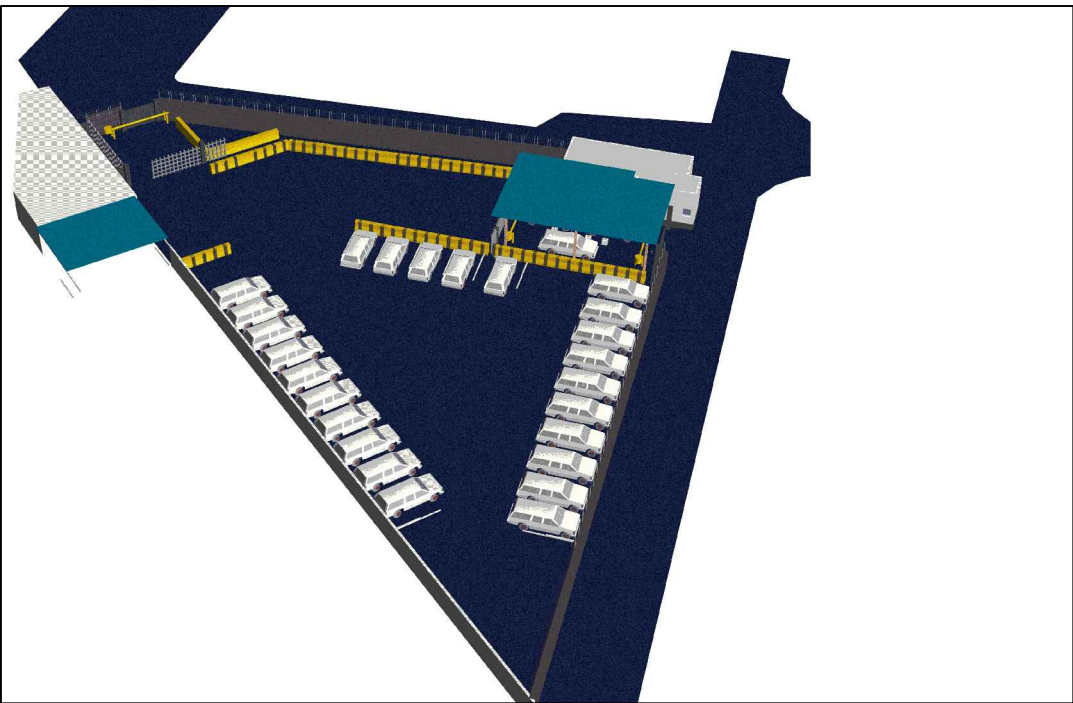
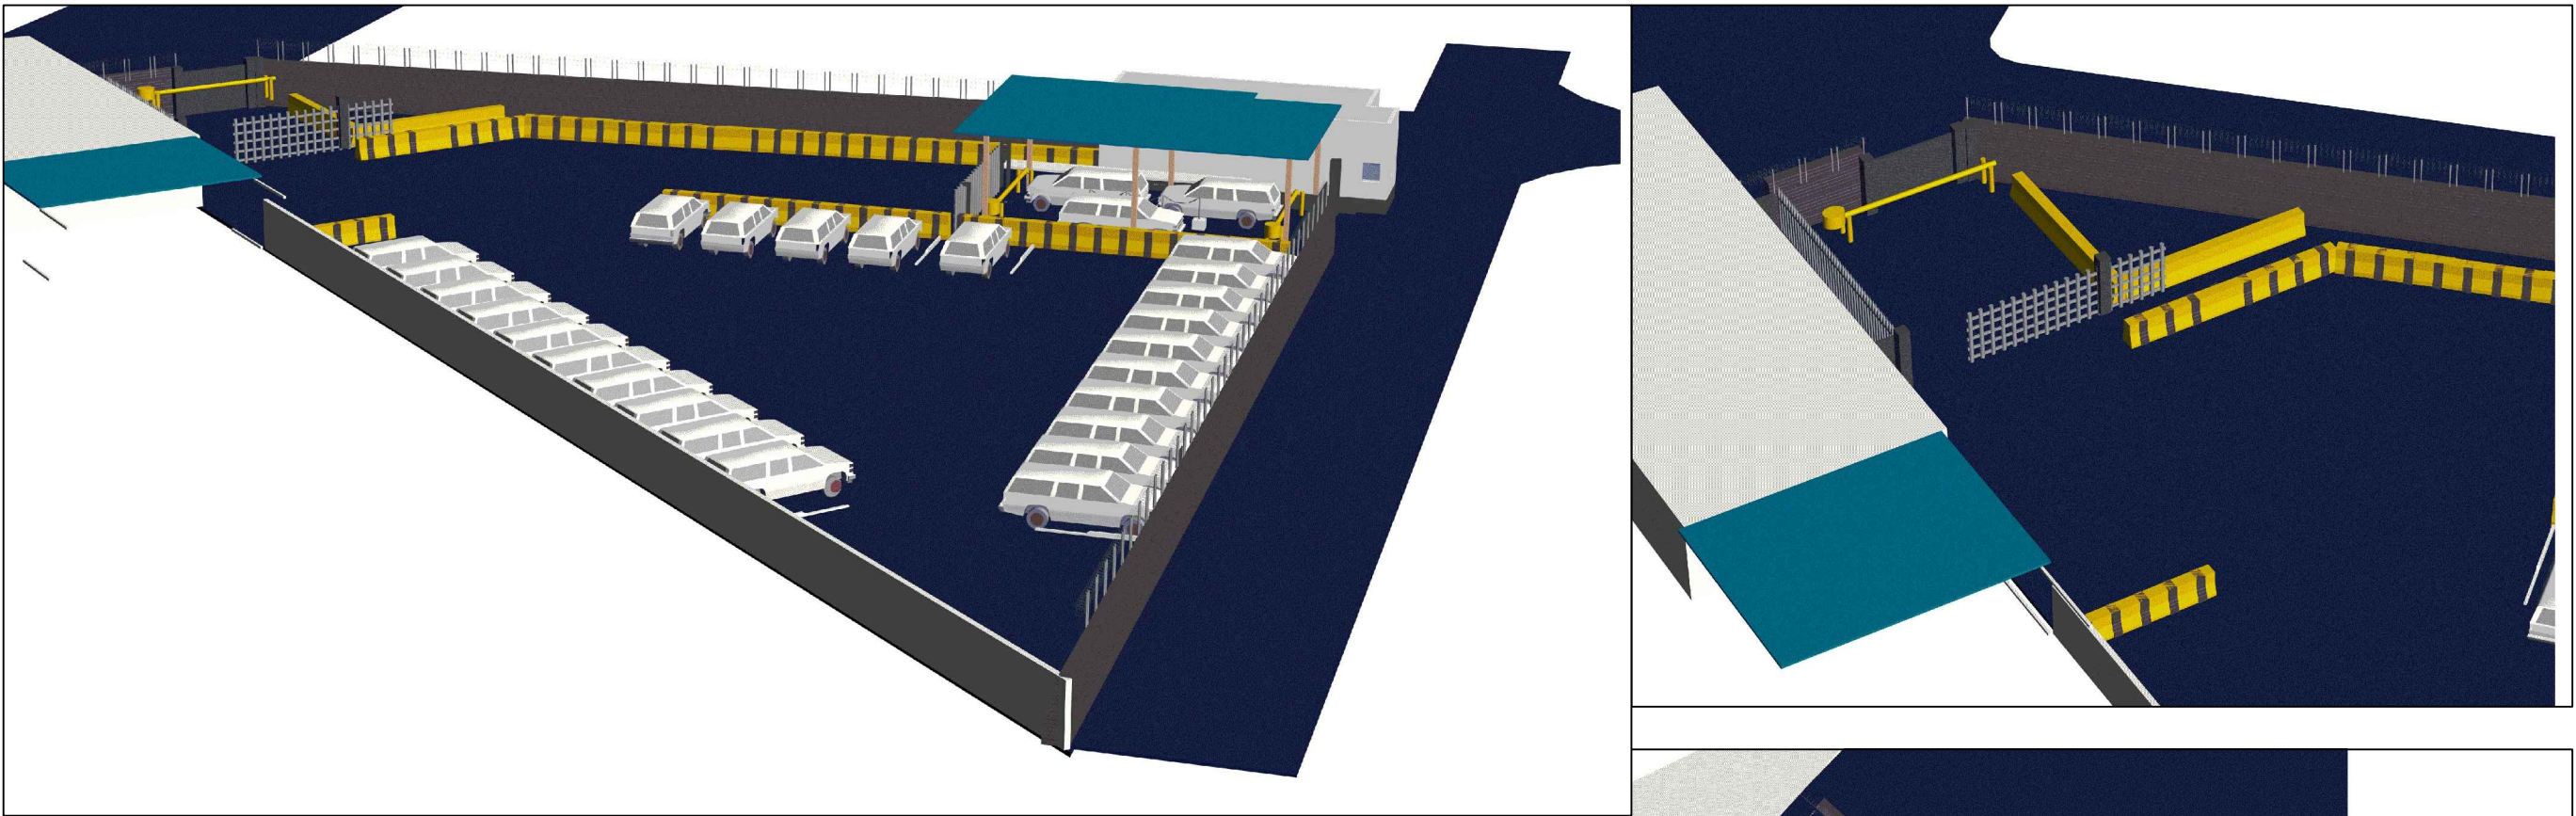



No	Description
1	Gate
2	Sliding gate
3	2 pump barrier entrance ,,,
4	Vehicle Chek point
5	Rolling gate
6	Security Guarding
7	Waiting room
8	Security officer
9	Toilets
10	Female checkpoint
11	Black basalt stone
12	Jeresy barrier
13	Emergency Exit
14	Corridor
15	Fence Corridor
16	Cameras
17	Razor wire
18	Emergency chek point
19	New Road
20	Sunshede for Pollice
21	Lighting
22	parking
23	Pedestrian pavement

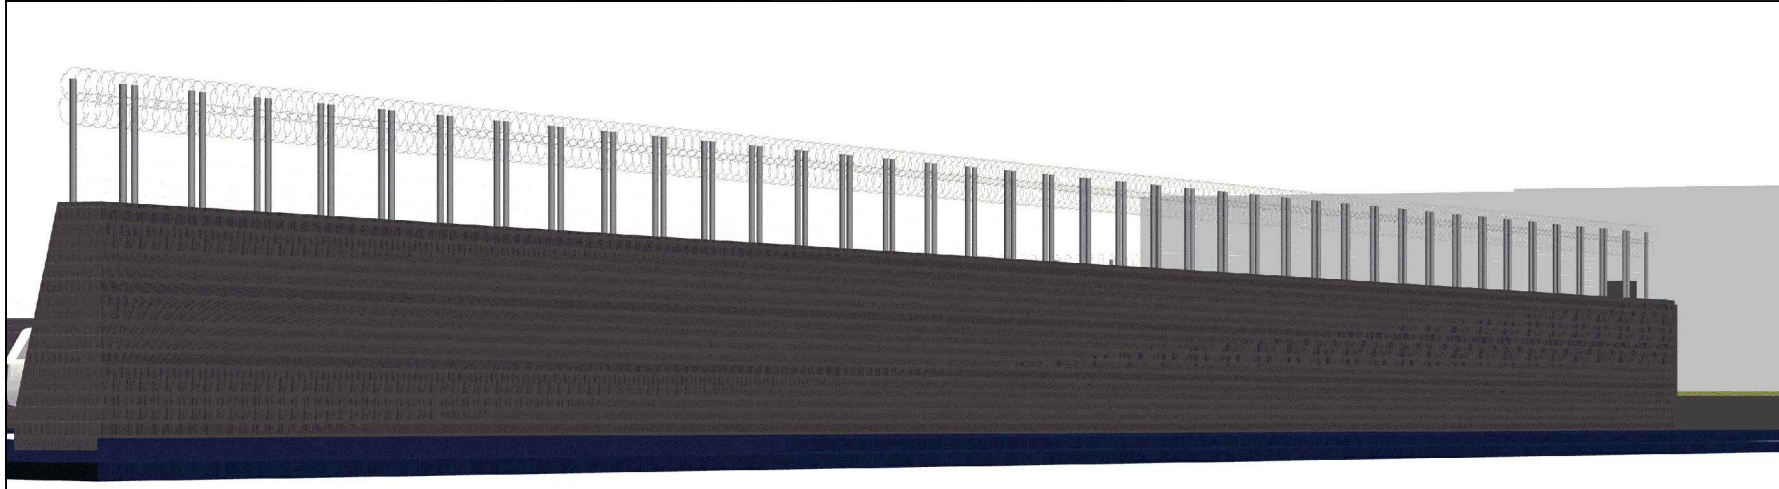

site plan

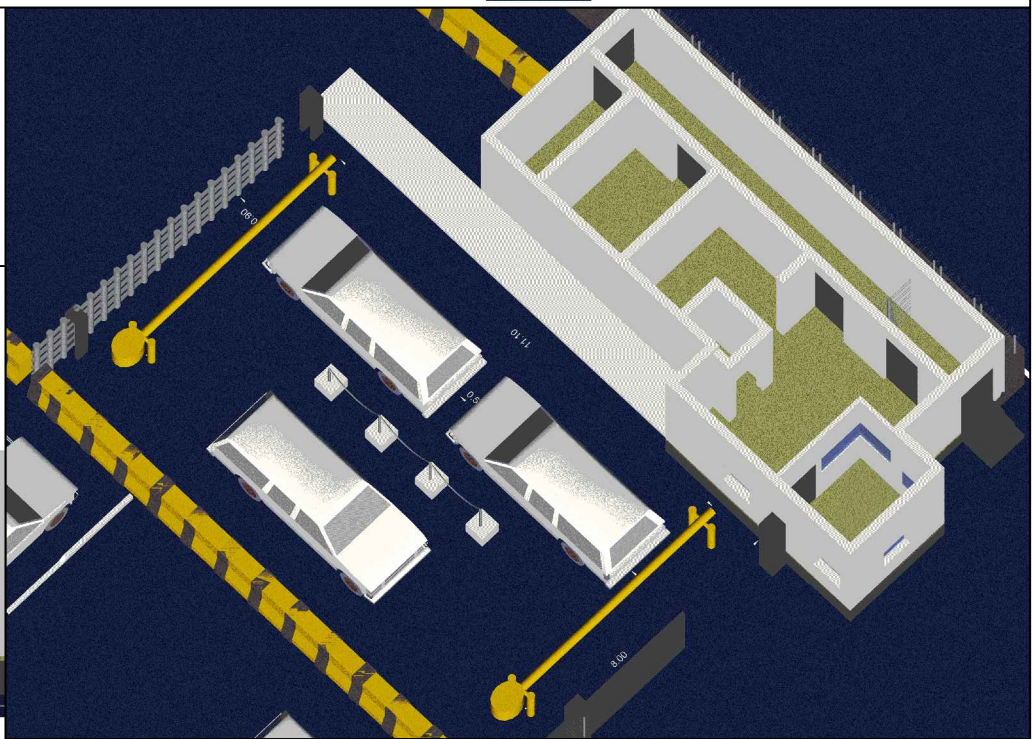

United Nations Development Programme

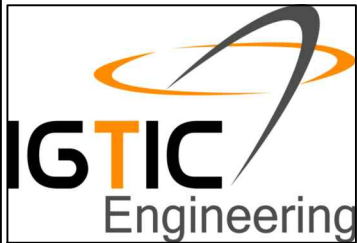

Studies and Design

Project Name	New Outer Perimeter Entrance & Exit Arrangements		
Owner	UNDP		
Location			
Scale	1-100	NO DWG	0-1