




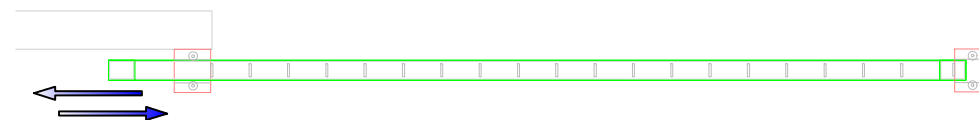

SECTION X - X  
(Typical Gate Section)  
SCALE ~ 1 : 10

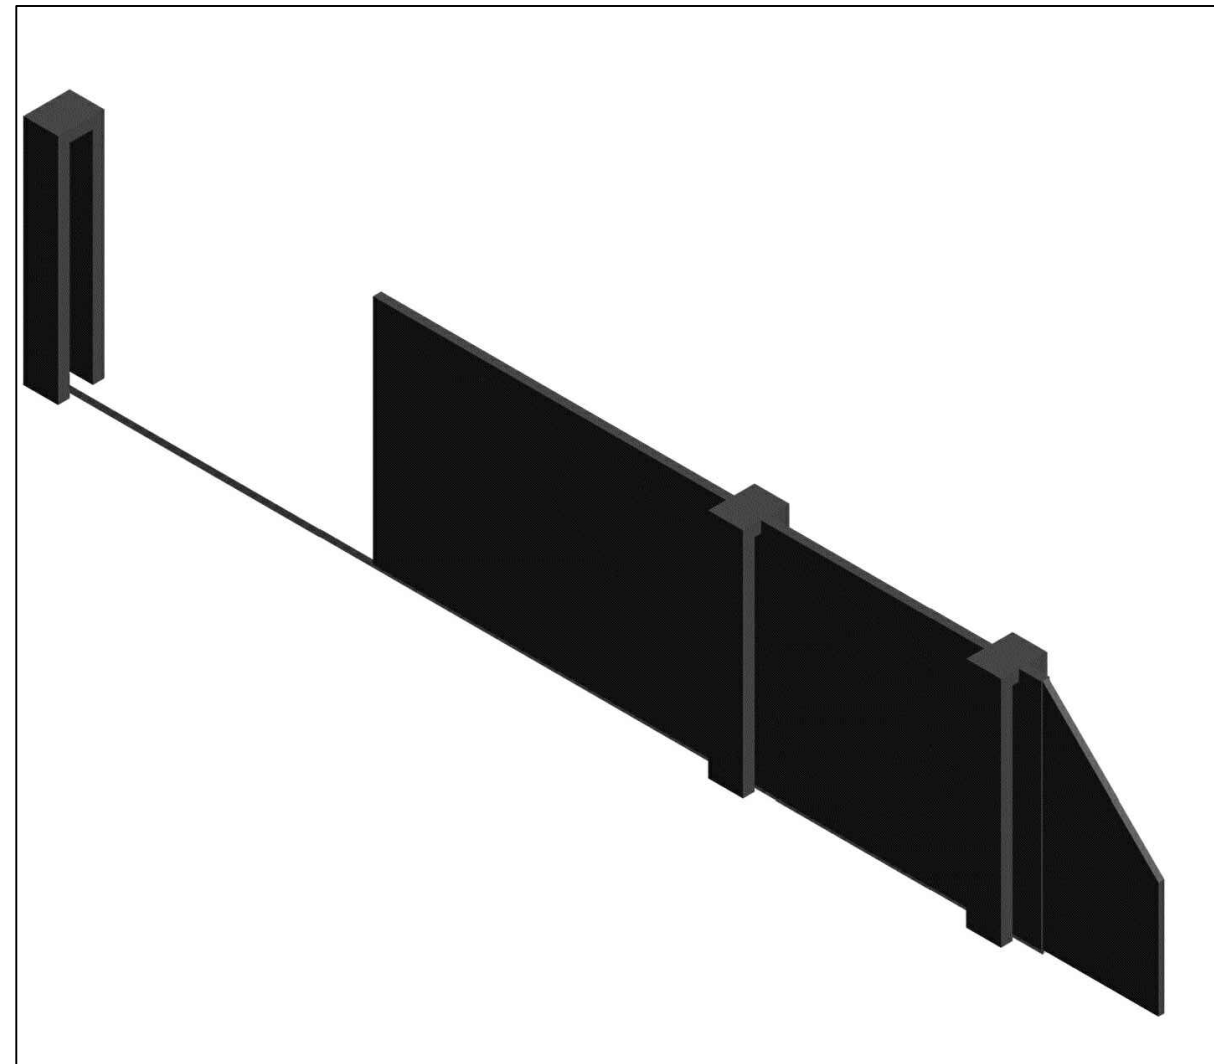

## Sliding gate

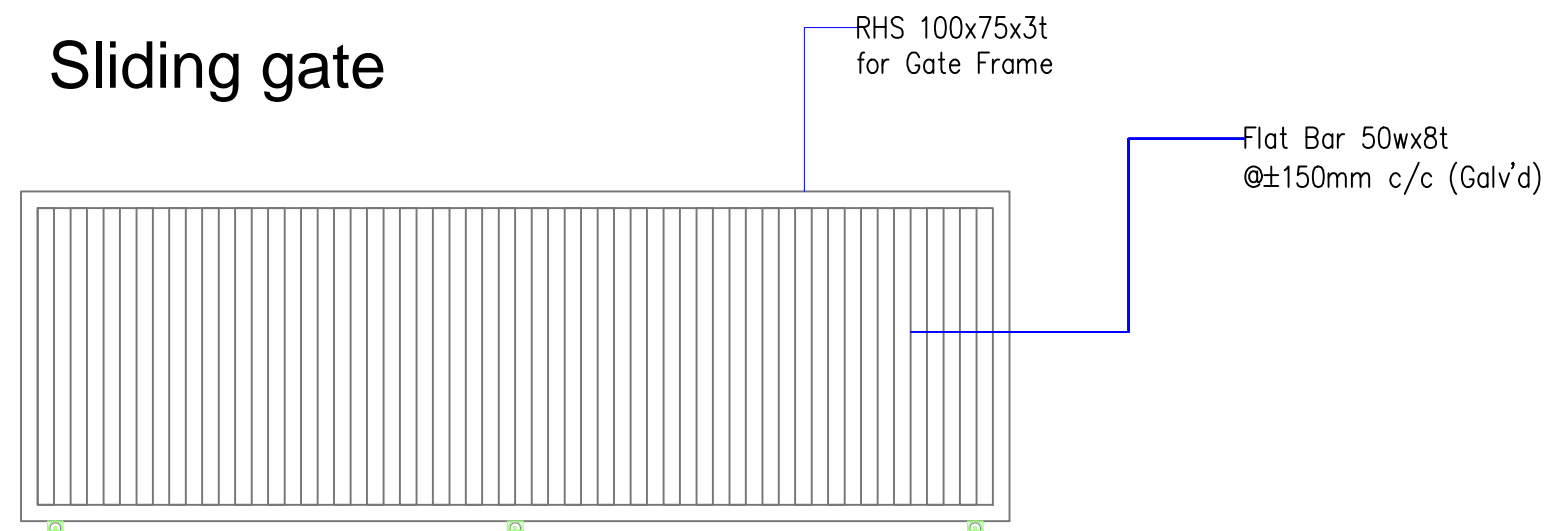

			
United Nations Development Programme			
		Studies and Design	
Project Name	New Outer Perimeter Entrance & Exit Arrangements		
Owner	UNDP		
Location			
Scale	1-100	NO DWG	1-1-6D