


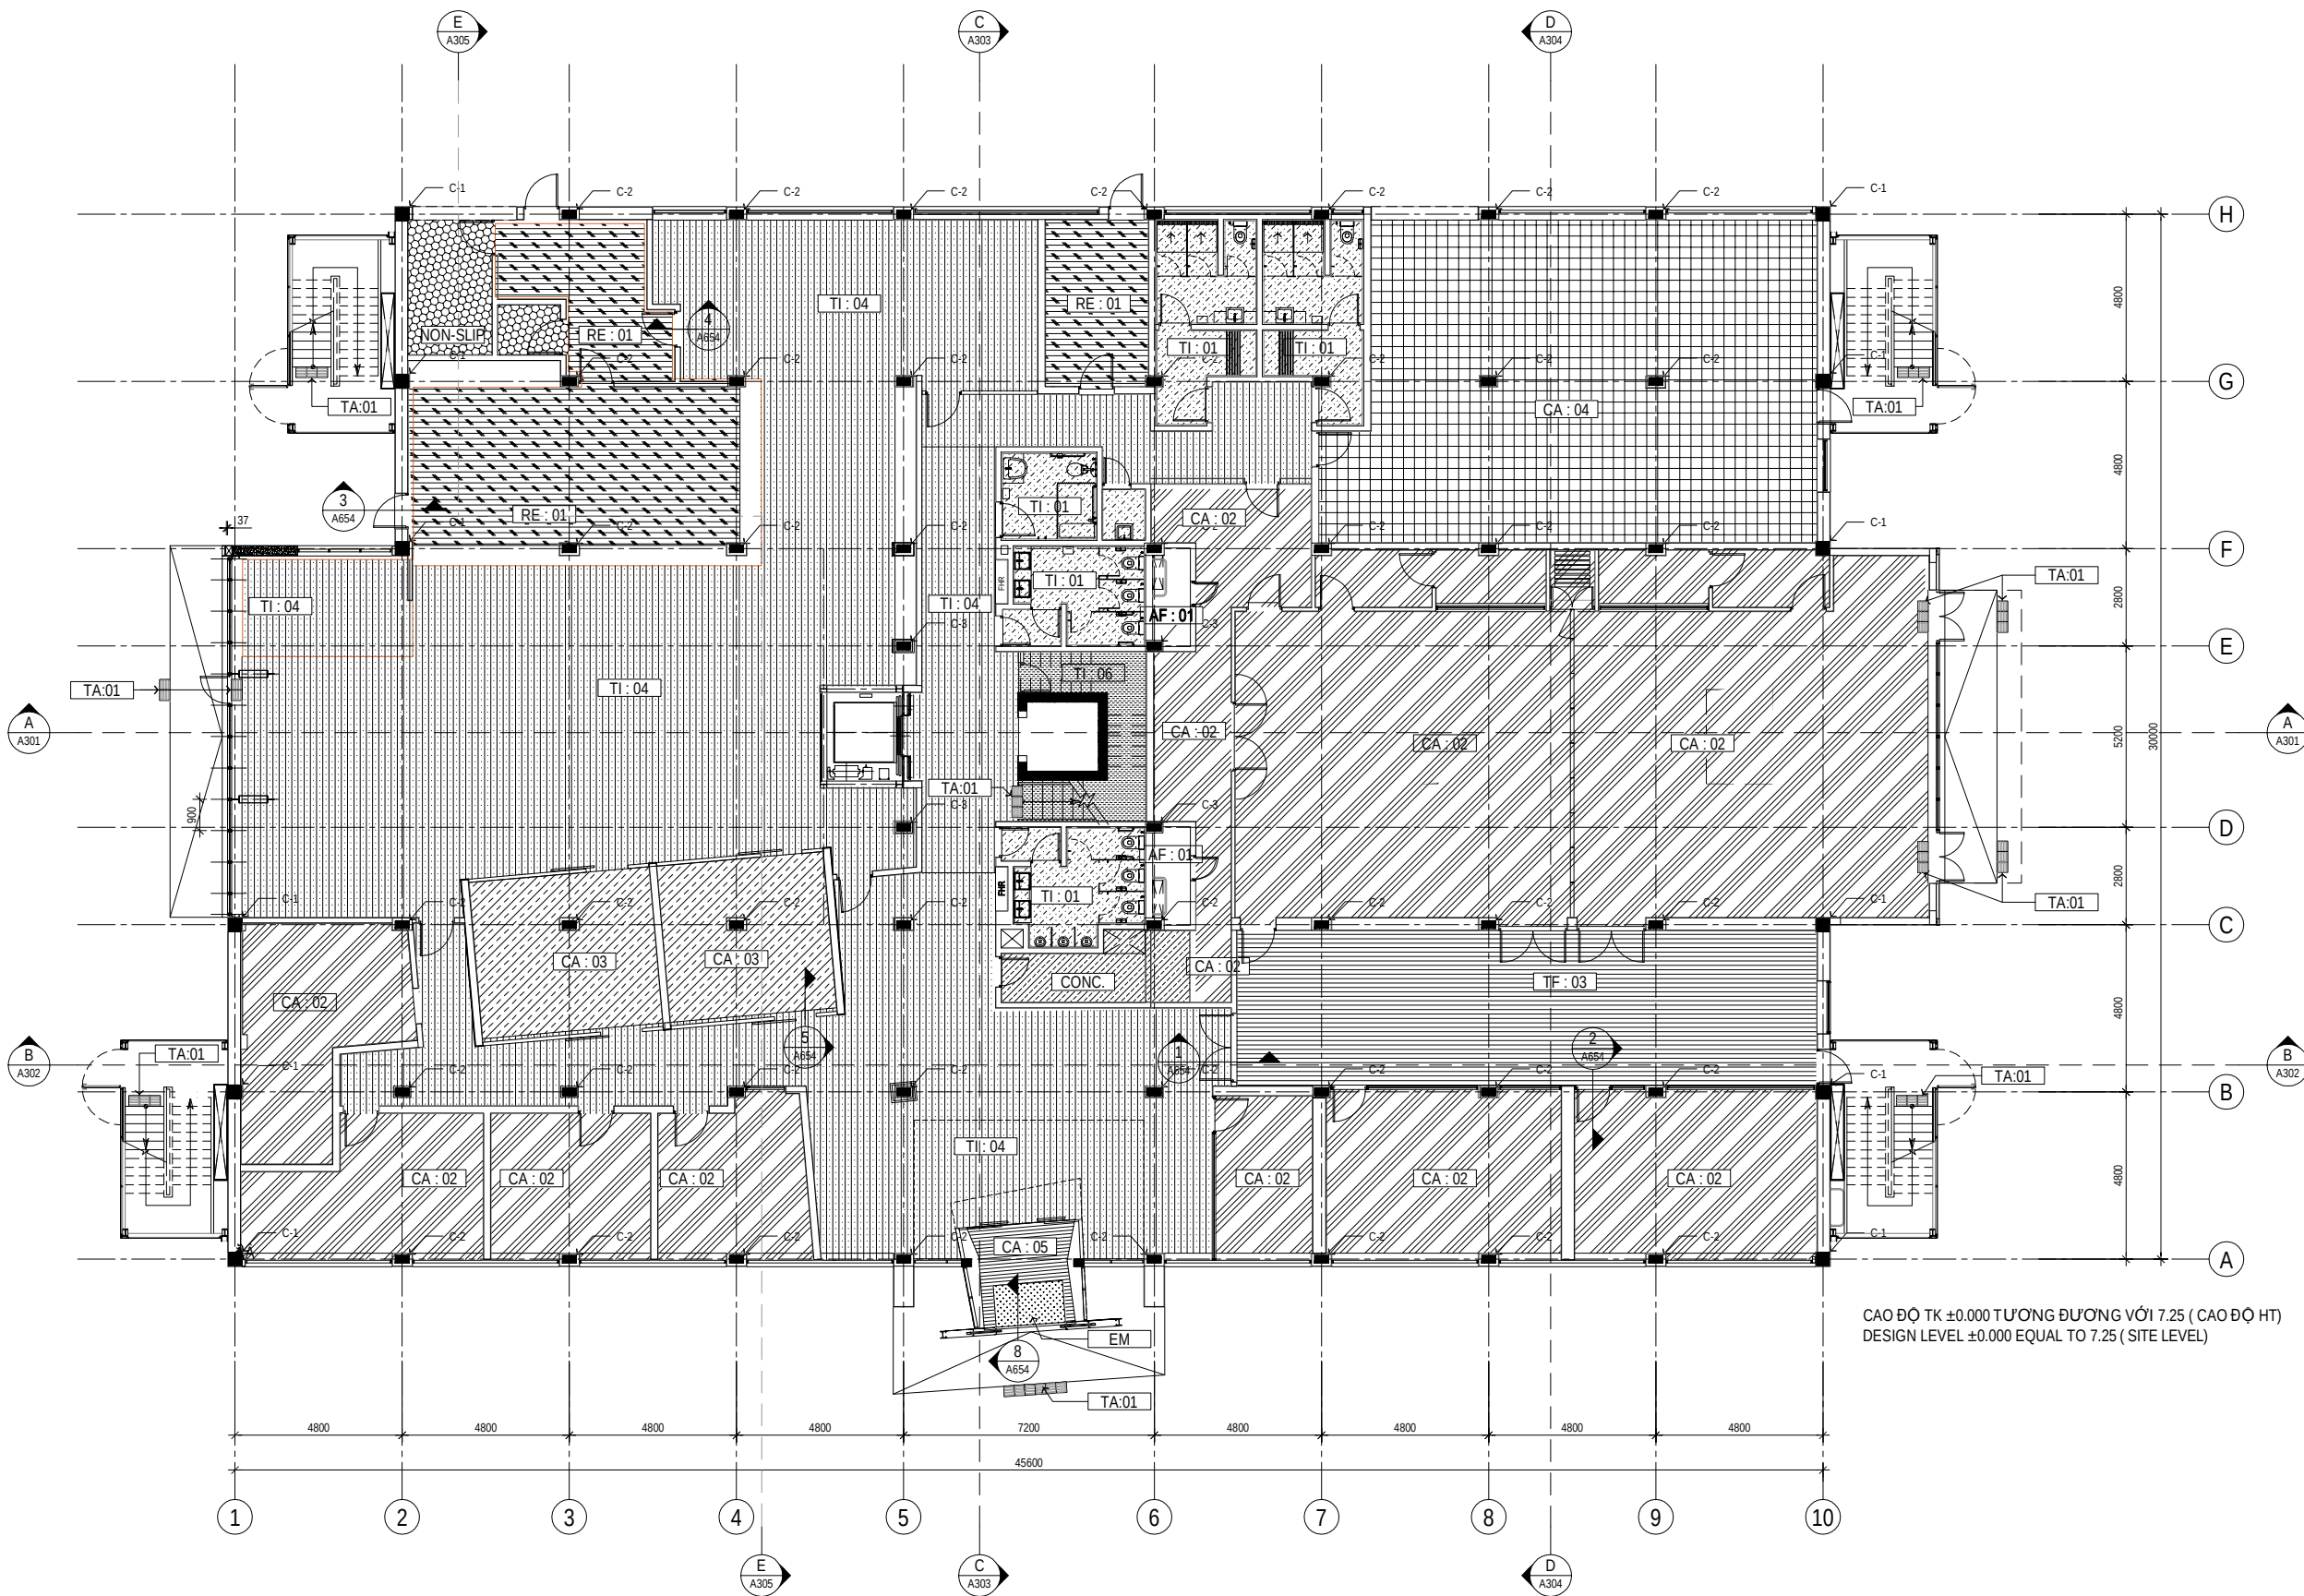

FLOOR FINISHES LEGEND


TAG	HATCH	DESCRIPTION
CA : 01		CARPET TYPE 01
CA : 02		CARPET TYPE 02
CA : 03		CARPET TYPE 03
CA : 04		CARPET TYPE 04
CA : 05		CARPET TYPE 05
TI : 01		TILE TYPE 01
TI : 04		TILE TYPE 04
TI : 06		TILE TYPE 06
TI : 07		TILE TYPE 07
TF : 03		TIMBER FLOOR TYPE 03
RE : 01		VINYL TYPE 01
RE : 02		VINYL TYPE 02
RE : 04		VINYL TYPE 03
AF : 01		ACCESS FLOOR TYPE 01
CONC.		CONCRETE
NON-SLIP		NON-SLIP TILE
TA : 01		TACTILE
EM		ENTRANCE MAT

REFER ALL FINISHES TO
ID (SCHEDULE OF FINISHES)
ID010-ID019

MẶT BẰNG LÁT SÀN TẦNG TRỆT
GROUND FLOOR FINISHES PLAN
SCALE 1:100

HỒ SƠ THIẾT KẾ BẢN VẼ THI CÔNG -EXECUTION DESIGN

A EXECUTION DESIGN		LTA	THA	21/10/11	 CLIENTS PEOPLE PERFORMANCE 11/F Alphaland Southgate Tower 2258 Chino Rocas Ave corner EDSA Makati City 1232 Philippines T 63 2 479 5600 F 63 2 479 5601 E mnmail@ghd.com W www.ghd.com	GIÁM ĐỐC GHD VIỆT NAM		Project Director CHRIS LLOYD  Chief Design Architect ANDREW RASZEWSKI 	Client	LIÊN HỢP QUỐC - UNITED NATIONS DEVELOPMENT PROGRAM - UNDP DỰ ÁN TÒA NHÀ CHUNG LIÊN HỢP QUỐC (2E VẠN PHÚC - 304 KIM MÃ) MẶT BẰNG LÁT SÀN TẦNG TRỆT GROUND FLOOR FINISHES PLAN		
B ED FINAL ISSUE		MC	PM	05/12/11		Project Architect BRENDAN SHEEDY  Reviewer TRAN HAI ANH 	Project					
						Drawn LE TUAN ANH	Title					
						Date 05/12/11	Original Size					
No	Revision	Note: * indicates signatures on original issue of drawing or last revision of drawing				Drawn	Checked	Approved	Date	Scale 1:100	This Drawing must not be used for Construction unless signed as Approved	A1 Drawing No: 63-11049-A160

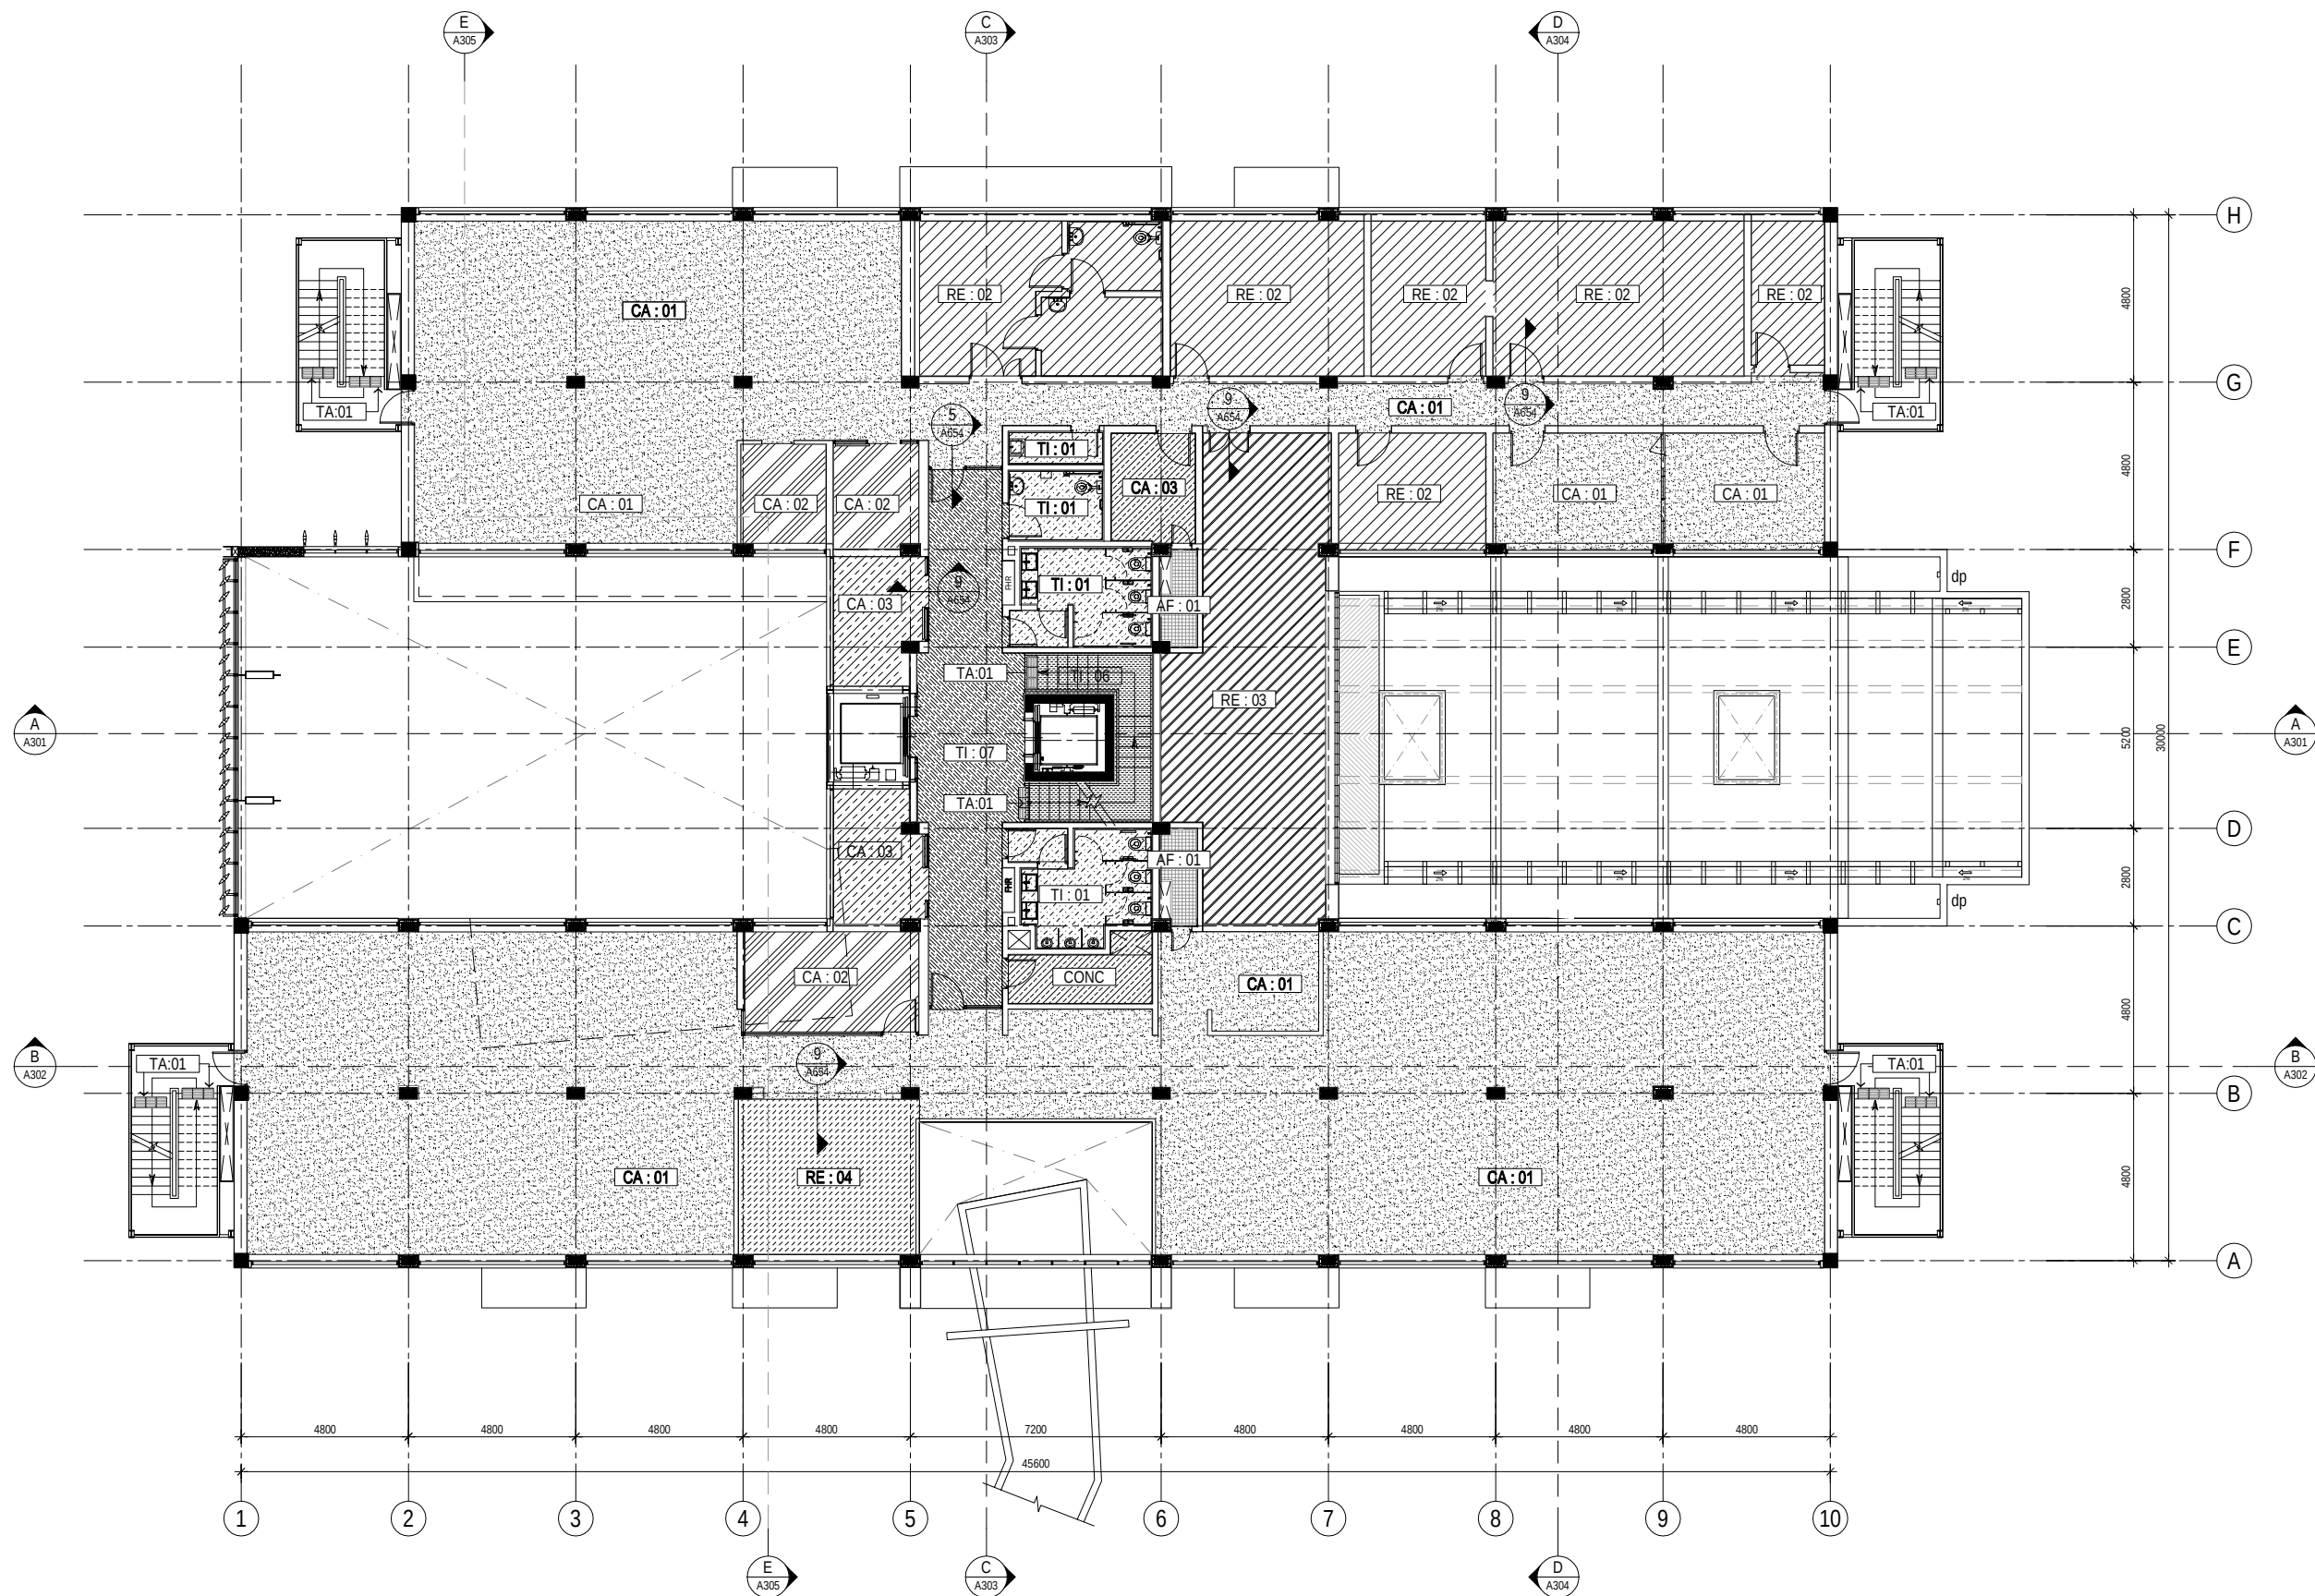

FLOOR FINISHES LEGEND

TAG	HATCH	DESCRIPTION
CA : 01		CARPET TYPE 01
CA : 02		CARPET TYPE 02
CA : 03		CARPET TYPE 03
CA : 04		CARPET TYPE 04
CA : 05		CARPET TYPE 05
TI : 01		TILE TYPE 01
TI : 04		TILE TYPE 04
TI : 06		TILE TYPE 06
TI : 07		TILE TYPE 07
TF : 03		TIMBER FLOOR TYPE 03
RE : 01		VINYL TYPE 01
RE : 02		VINYL TYPE 02
RE : 03		ANTI-STATIC VINYL TYPE
RE : 04		VINYL TYPE 03
AF : 01		ACCESS FLOOR TYPE 01
CONC.		CONCRETE
NON-SLIP		NON-SLIP TILE
TA : 01		TACTILE

REFER ALL FINISHES TO
ID (SCHEDULE OF FINISHES)
ID010-ID019

MẶT BẰNG LÁT SÀN TẦNG 1
1ST FLOOR FINISHES PLAN

SCALE 1:100

HỒ SƠ THIẾT KẾ BẢN VẼ THI CÔNG -EXECUTION DESIGN

A	EXECUTION DESIGN	LTA	THA	21/10/11		
B	ED FINAL ISSUE	MC	PM	05/12/11		
No	Revision	Note: * indicates signatures on original issue of drawing or last revision of drawing	Drawn	Checked	Approved	Date



CLIENTS | PEOPLE | PERFORMANCE

11/F Alphaland Southgate Tower 2258 Chino Roces Ave corner EDSA
Makati City 1232 Philippines
T 63 2 479 5800 F 63 2 479 5601
E mnmail@ghd.com W www.ghd.com


GIÁM ĐỐC GHD VIỆT NAM

TOBY GARAFILLIS

Project Director	CHRIS LLOYD	Chief Design Architect	ANDREW RASZEWSKI
Project Architect	BRENDAN SHEEDY	Reviewer	TRAI HAI ANH
Drawn	LE TUAN ANH		
Date	05/12/11		
Scale	1:100		

This Drawing must not be
used for Construction unless
signed as Approved

Client	LIÊN HỢP QUỐC - UNITED NATIONS DEVELOPMENT PROGRAM - UNDP
Project	DỰ ÁN TÒA NHÀ CHUNG LIÊN HỢP QUỐC (2E VẠN PHÚC - 304 KIM MÃ)
Title	MẶT BẰNG LÁT SÀN TẦNG 1 1ST FLOOR FINISHES PLAN
Original Size	A1
Drawing No:	63-11049-A161
Rev:	B

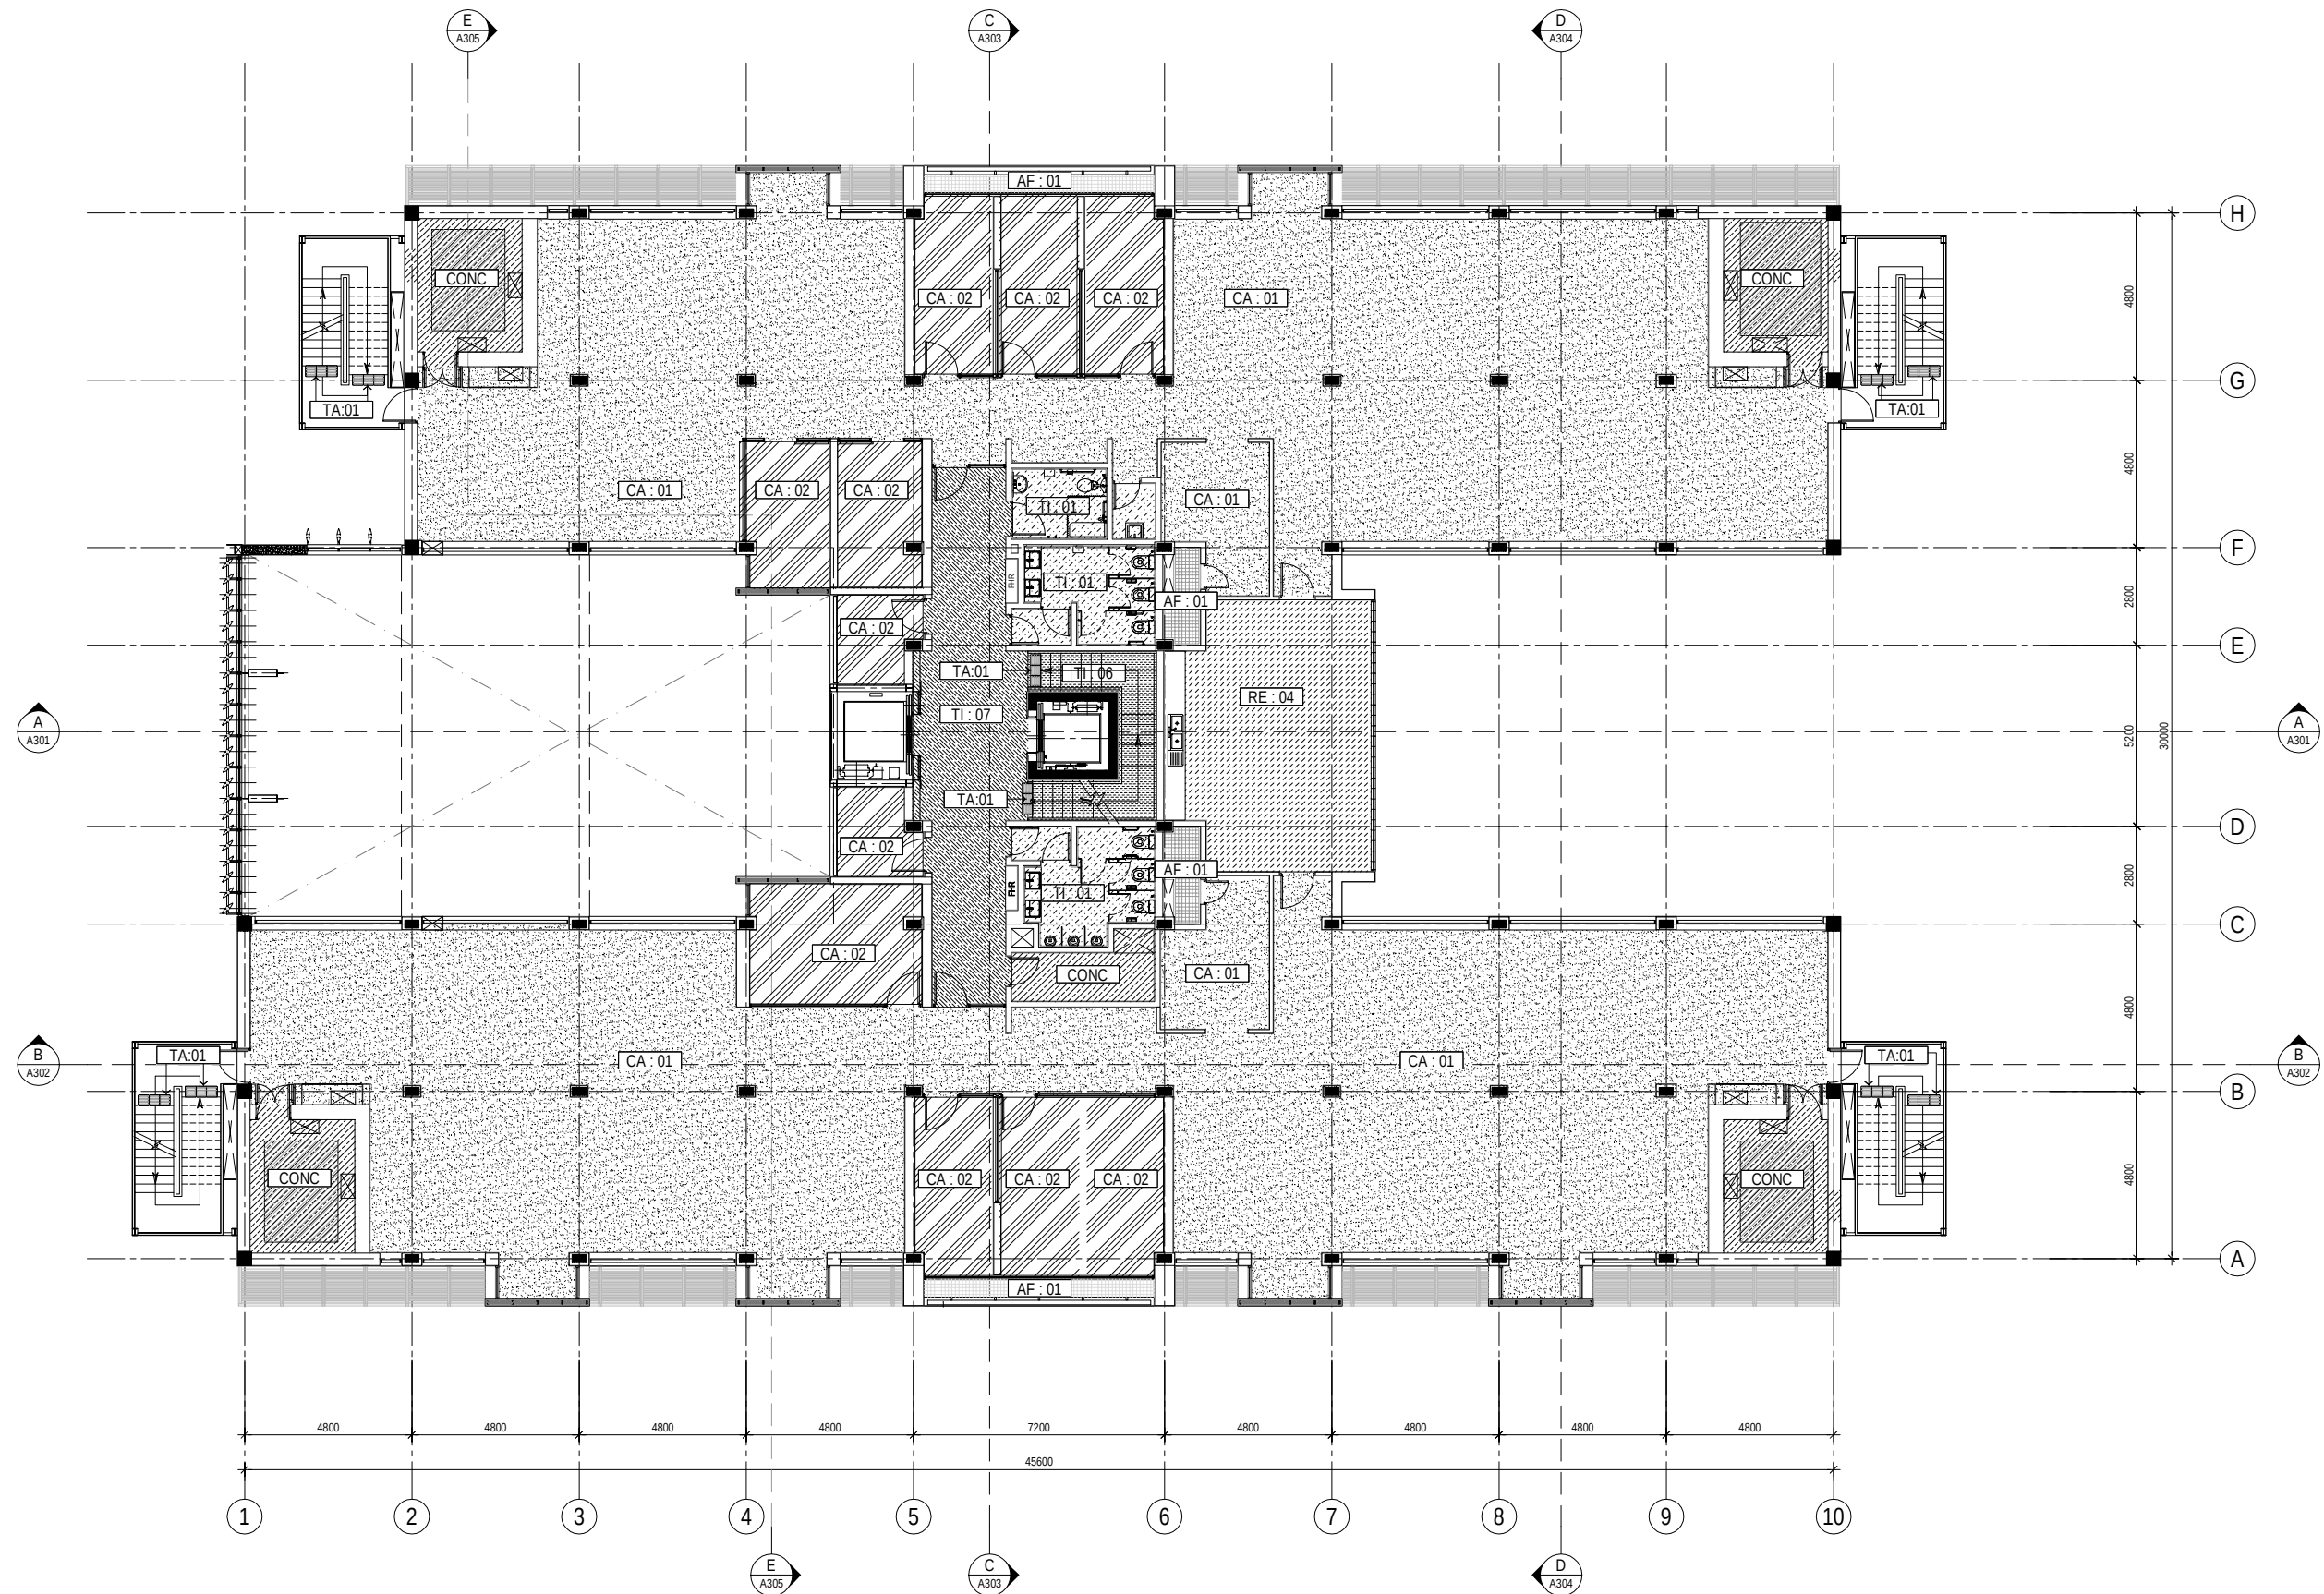

FLOOR FINISHES LEGEND

TAG	HATCH	DESCRIPTION
CA : 01		CARPET TYPE 01
CA : 02		CARPET TYPE 02
CA : 03		CARPET TYPE 03
CA : 04		CARPET TYPE 04
CA : 05		CARPET TYPE 05
TI : 01		TILE TYPE 01
TI : 04		TILE TYPE 04
TI : 06		TILE TYPE 06
TI : 07		TILE TYPE 07
TF : 03		TIMBER FLOOR TYPE 03
RE : 01		VINYL TYPE 01
RE : 02		VINYL TYPE 02
RE : 04		VINYL TYPE 03
AF : 01		ACCESS FLOOR TYPE 01
CONC.		CONCRETE
NON-SLIP		NON-SLIP TILE
TA : 01		TACTILE

REFER ALL FINISHES TO
ID (SCHEDULE OF FINISHES)
ID010-ID019

MẶT BẰNG LÁT SÀN TẦNG 2
2nd FLOOR FINISHES PLAN
SCALE 1:100

HỒ SƠ THIẾT KẾ BẢN VẼ THI CÔNG -EXECUTION DESIGN

A	EXECUTION DESIGN	LTA	THA	21/10/11		
B	ED FINAL ISSUE	MC	PM	05/12/11		
No	Revision	Note: * indicates signatures on original issue of drawing or last revision of drawing	Drawn	Checked	Approved	Date



CLIENTS | PEOPLE | PERFORMANCE

11/F Alphaland Southgate Tower 2258 Chino Rocas Ave corner EDSA
Makati City 1232 Philippines
T 63 2 479 5800 F 63 2 479 5601
E mn@mail@ghd.com W www.ghd.com


GIÁM ĐỐC GHD VIỆT NAM

TOBY GARAFILLIS

Project Director	CHRIS LLOYD	Chief Design Architect	ANDREW RASZEWSKI
Project Architect	BRENDAN SHEEDY	Reviewer	TRẦN HAI ANH
Drawn	LE TUAN ANH		
Date	05/12/11		
Scale	1:100		

This Drawing must not be
used for Construction unless
signed as Approved

Client	LIÊN HỢP QUỐC - UNITED NATIONS DEVELOPMENT PROGRAM - UNDP
Project	DỰ ÁN TÒA NHÀ CHUNG LIÊN HỢP QUỐC (2E VẠN PHÚC - 304 KIM MÃ)
Title	MẶT BẰNG LÁT SÀN TẦNG 2 2ND FLOOR FINISHES PLAN
Original Size	A1
Drawing No:	63-11049-A162
Rev:	B

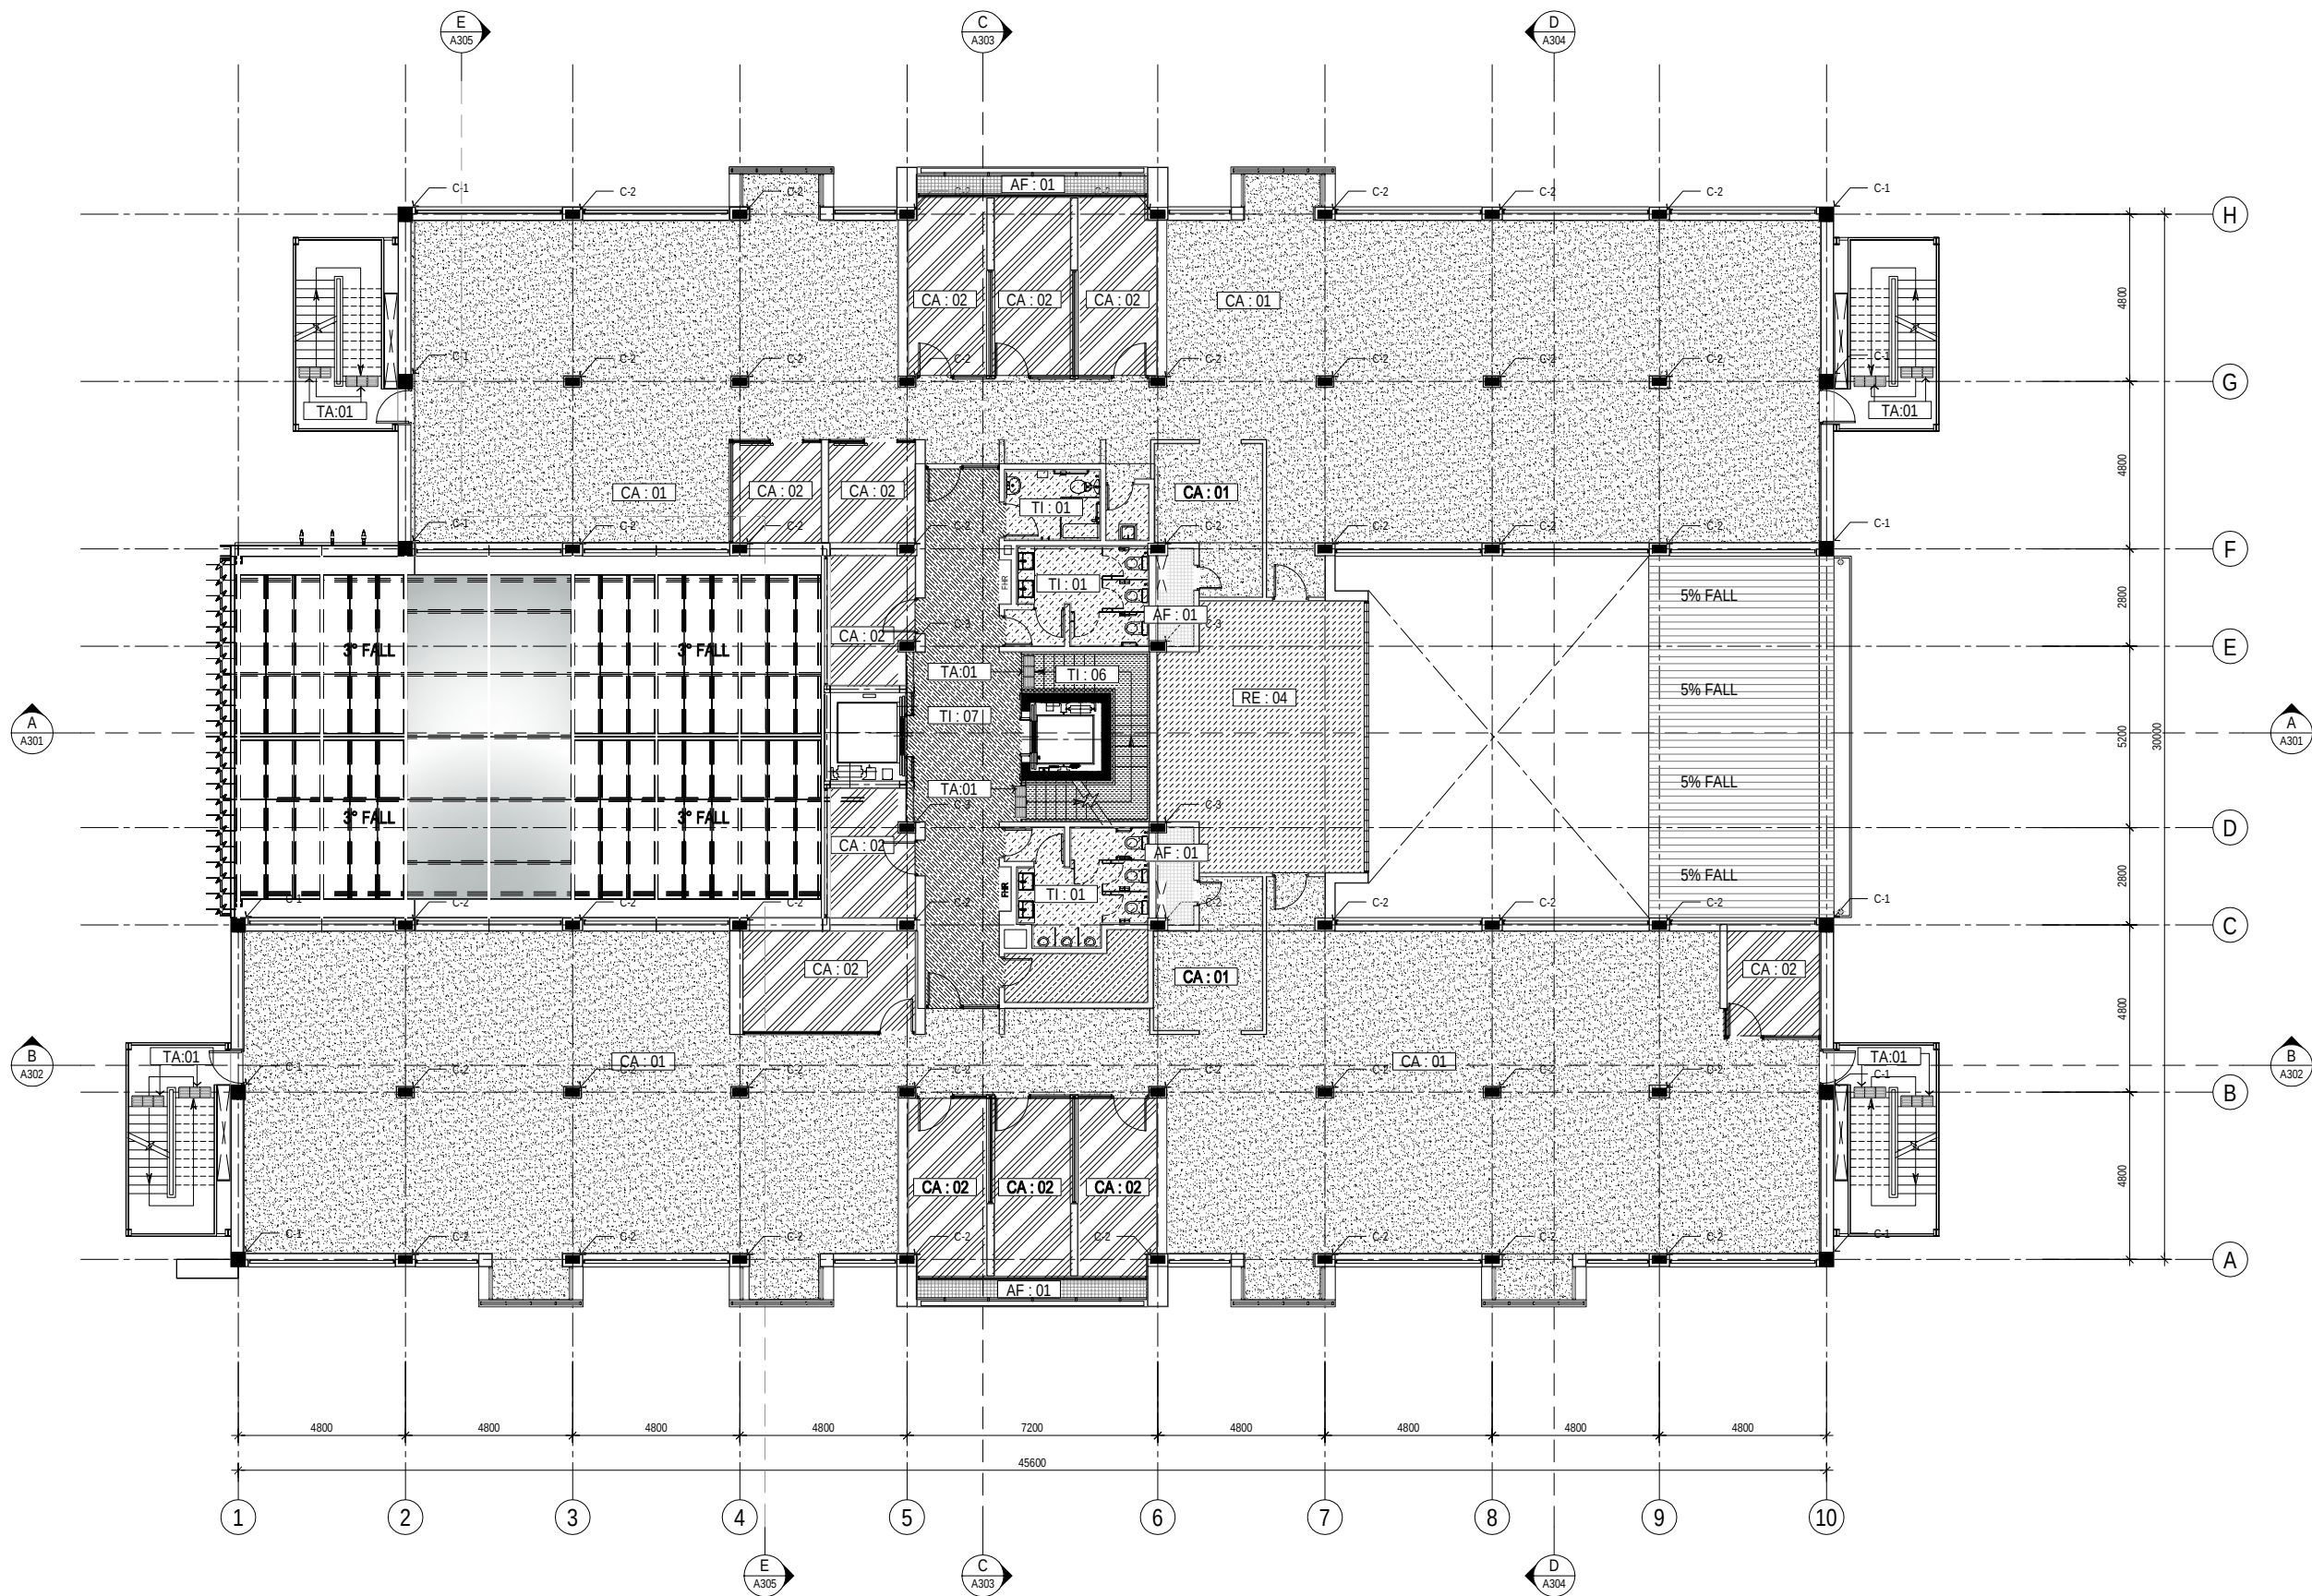

FLOOR FINISHES LEGEND

TAG	HATCH	DESCRIPTION
CA : 01		CARPET TYPE 01
CA : 02		CARPET TYPE 02
CA : 03		CARPET TYPE 03
CA : 04		CARPET TYPE 04
CA : 05		CARPET TYPE 05
TI : 01		TILE TYPE 01
TI : 04		TILE TYPE 04
TI : 06		TILE TYPE 06
TI : 07		TILE TYPE 07
TF : 03		TIMBER FLOOR TYPE 03
RE : 01		VINYL TYPE 01
RE : 02		VINYL TYPE 02
RE : 04		VINYL TYPE 03
AF : 01		ACCESS FLOOR TYPE 01
CONC.		CONCRETE
TA : 01		TACTILE

REFER ALL FINISHES TO
ID (SCHEDULE OF FINISHES)
ID010-ID019

MẶT BẰNG LÁT SÀN TẦNG 5
5TH FLOOR FINISHES PLAN
SCALE 1:100

HỒ SƠ THIẾT KẾ BẢN VẼ THI CÔNG -EXECUTION DESIGN

A	EXECUTION DESIGN	LTA	THA	21/10/11			
B	ED FINAL ISSUE	MC	PM	05/12/11			
No	Revision	Note: * indicates signatures on original issue of drawing or last revision of drawing		Drawn	Checked	Approved	Date



CLIENTS | PEOPLE | PERFORMANCE

11/F Alphaland Southgate Tower 2258 Chino Roces Ave corner EDSA
Makati City 1232 Philippines
T 63 2 479 5800 F 63 2 479 5601
E mn@mail@ghd.com W www.ghd.com


GIÁM ĐỐC GHD VIỆT NAM

TOBY GARAFILLIS

Project Director	CHRIS LLOYD	Chief Design Architect	ANDREW RASZEWSKI
Project Architect	BRENDAN SHEEDY	Reviewer	TRẦN HAI ANH
Drawn	LE TUAN ANH		
Date	05/12/11		
Scale	1:100		

This Drawing must not be
used for Construction unless
signed as Approved

Client	LIÊN HỢP QUỐC - UNITED NATIONS DEVELOPMENT PROGRAM - UNDP
Project	DỰ ÁN TÒA NHÀ CHUNG LIÊN HỢP QUỐC (2E VẠN PHÚC - 304 KIM MÃ)
Title	MẶT BẰNG LÁT SÀN TẦNG 5 5TH FLOOR FINISHES PLAN
Original Size	A1
Drawing No:	63-11049-A165
Rev:	B

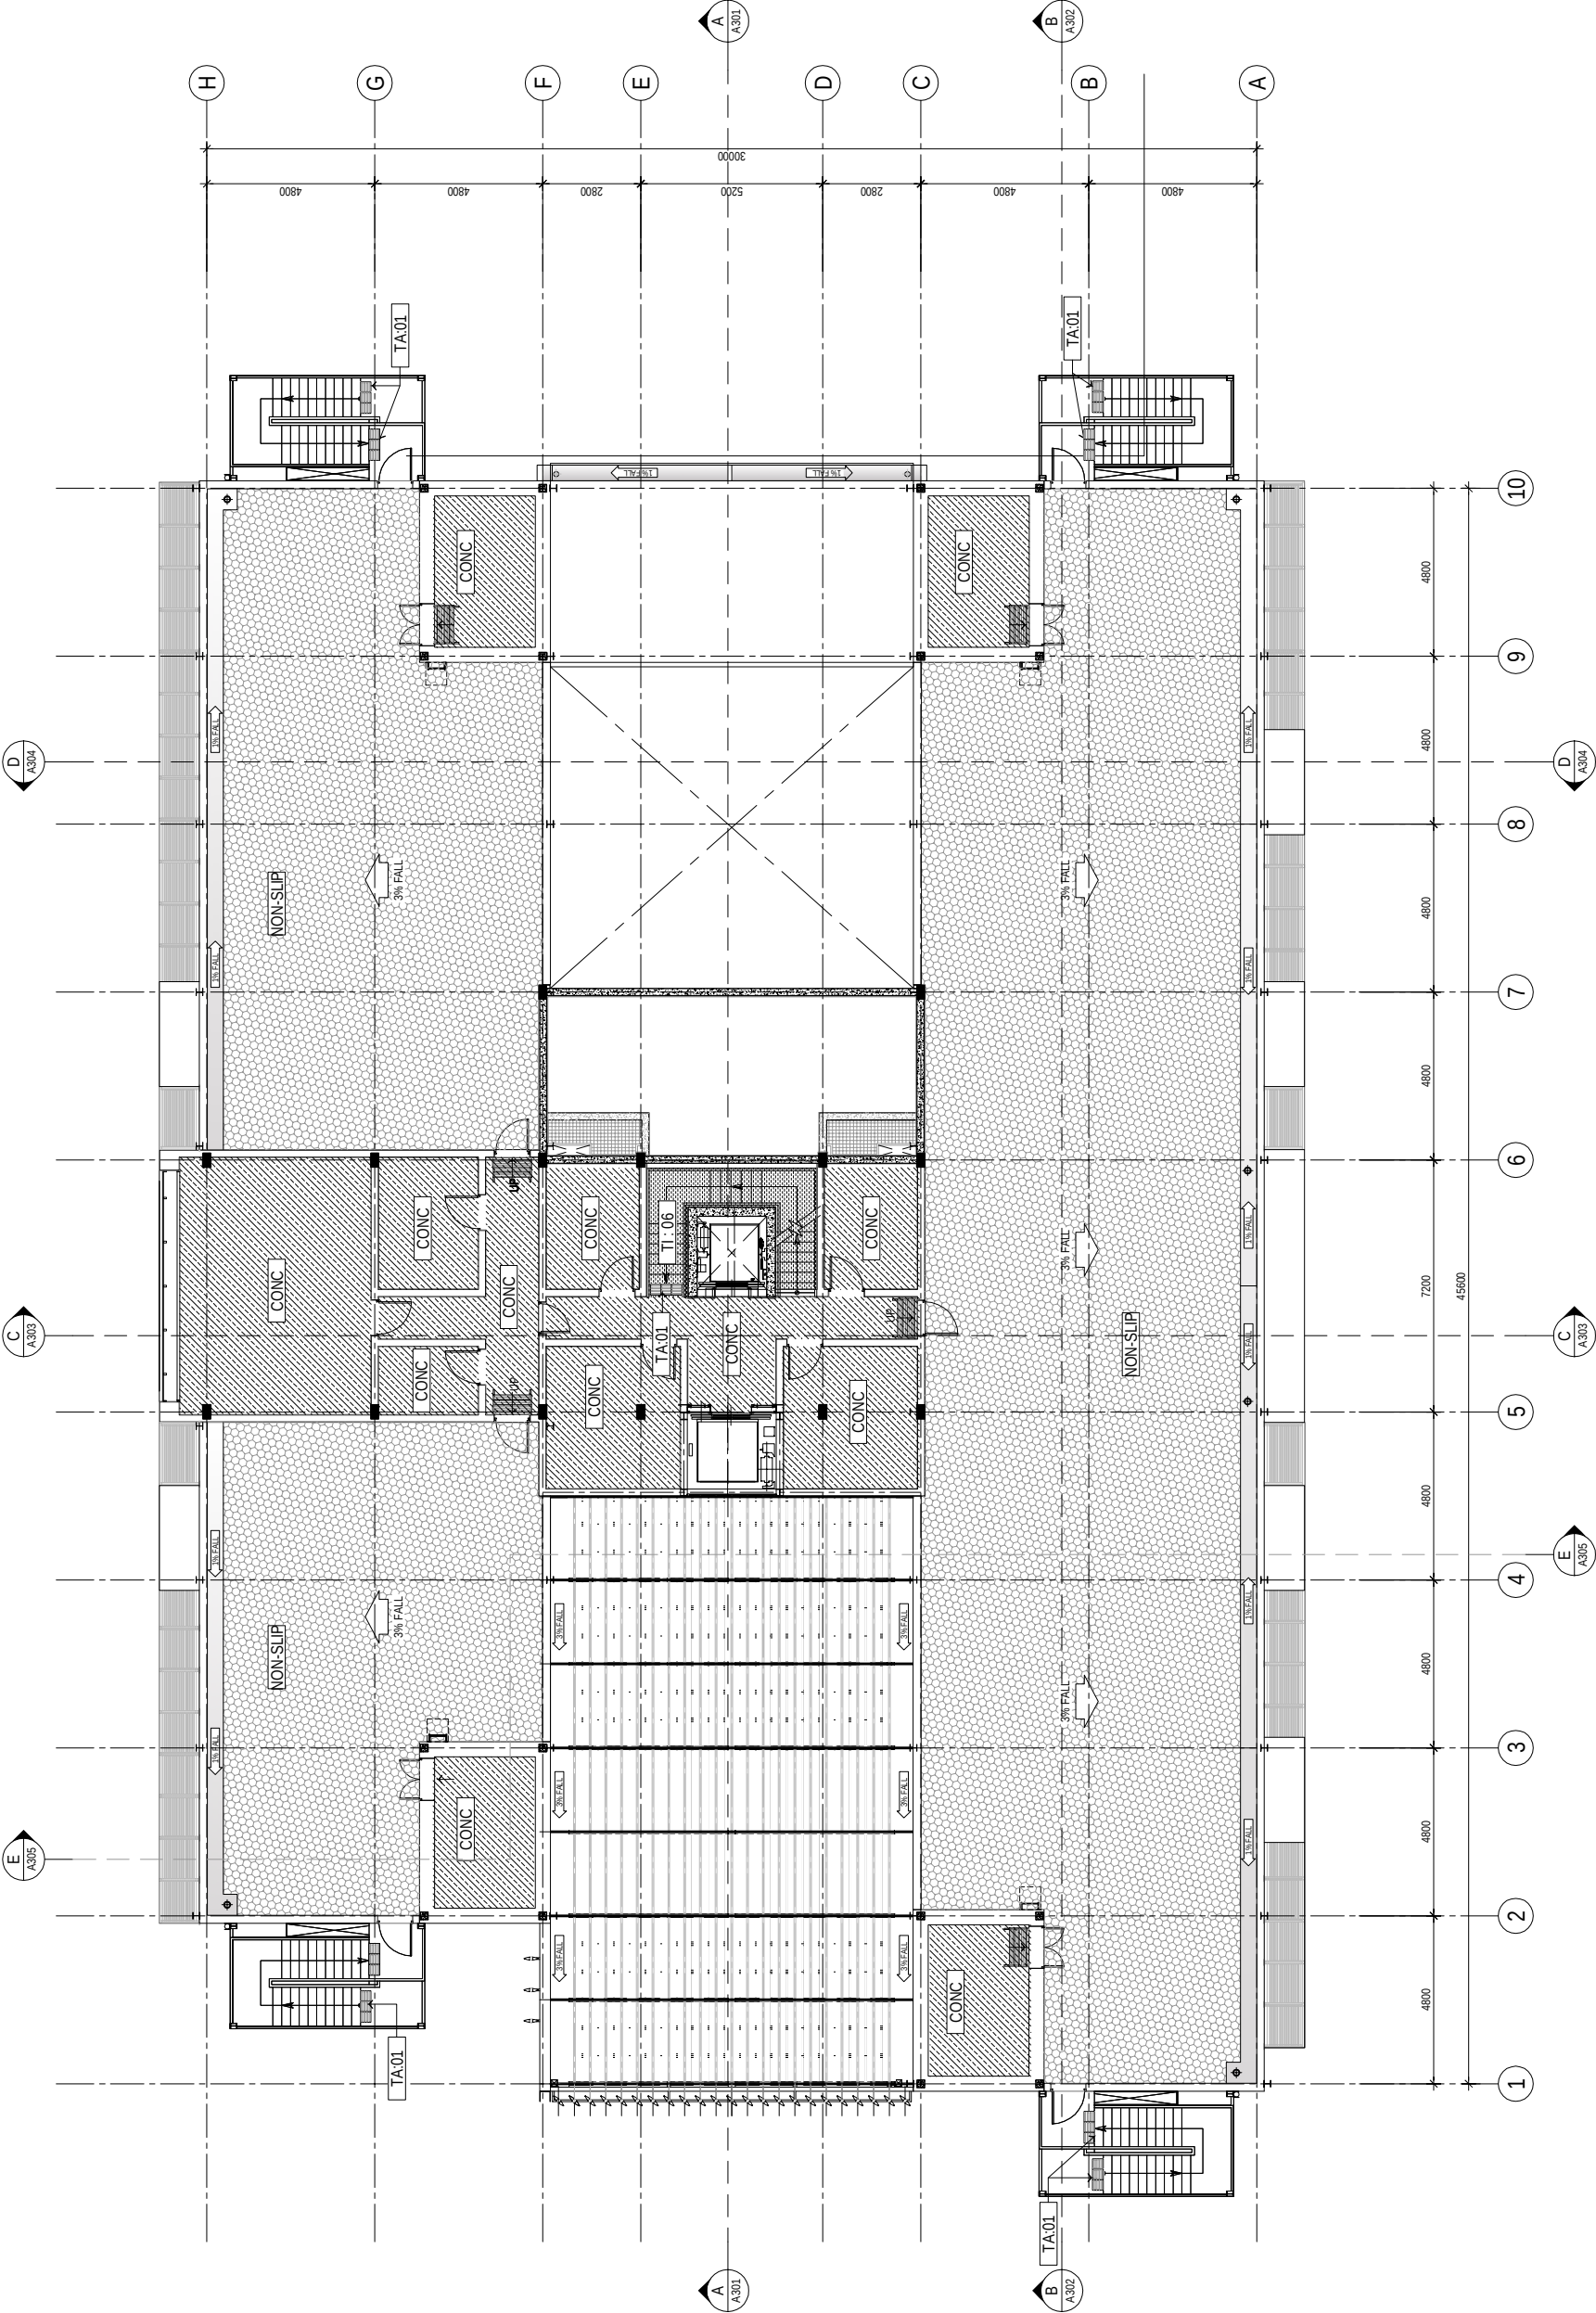

FLOOR FINISHES LEGEND


TAG	HATCH	DESCRIPTION
CA : 01		CARPET TYPE 01
CA : 02		CARPET TYPE 02
CA : 03		CARPET TYPE 03
CA : 04		CARPET TYPE 04
CA : 05		CARPET TYPE 05
TI : 01		TILE TYPE 01
TI : 04		TILE TYPE 04
TI : 06		TILE TYPE 06
TI : 07		TILE TYPE 07
TF : 03		TIMBER FLOOR TYPE 03
RE : 01		VINYL TYPE 01
RE : 02		VINYL TYPE 02
RE : 04		VINYL TYPE 03
AF : 01		ACCESS FLOOR TYPE 01
CONC.		CONCRETE
NON-SLIP		NON-SLIP TILE
TA : 01		TACTILE

REFER ALL FINISHES TO
ID (SCHEDULE OF FINISHES)
ID010-ID019

MẶT BẰNG TẦNG 6
6TH FLOOR FINISHES PLAN

SCALE 1:100

HỒ SƠ THIẾT KẾ BẢN VẼ THI CÔNG -EXECUTION DESIGN

 A	EXECUTION DESIGN	LTA	THA	21/10/11	 CLIENTS PEOPLE PERFORMANCE 1J/F Abhiward Soulgate Tower 2258 Chino Roces Ave corner EDSA Nakati City 1232 Philippines P 63 2 479 5600 F 63 2 479 5601 E info@ghd.com W www.ghd.com	GIAM ĐỐC GHD VIỆT NAM 	Project Director	CHRIS LLOYD	Chief Design Architect	ANDREW RASZEWSKI	Client	LIÊN HỢP QUỐC - UNITED NATIONS DEVELOPMENT PROGRAM - UNDP DỰ ÁN TÒA NHÀ CHUNG LIÊN HỢP QUỐC (2E VẠN PHÚC - 304 KIM MÃ) MẶT BẰNG LÁT SÀN TẦNG 6 6TH FLOOR FINISHES PLAN	
	B	ED FINAL ISSUE	MC	PM			05/12/11	Project Architect	BRENDAN SHEEDY	Reviewer	TRAN HAI ANH		Project
								Drawn	LE TUAN ANH				Title
								Date	05/12/11				Original Size
								Scale	1:100	This Drawing must not be used for Construction unless signed as Approved			A1
No	Revision	Note: * indicates signatures on original issue of drawing or last revision of drawing			Checked	Drawn	TOBY GARAFILLIS			Rev: B			