
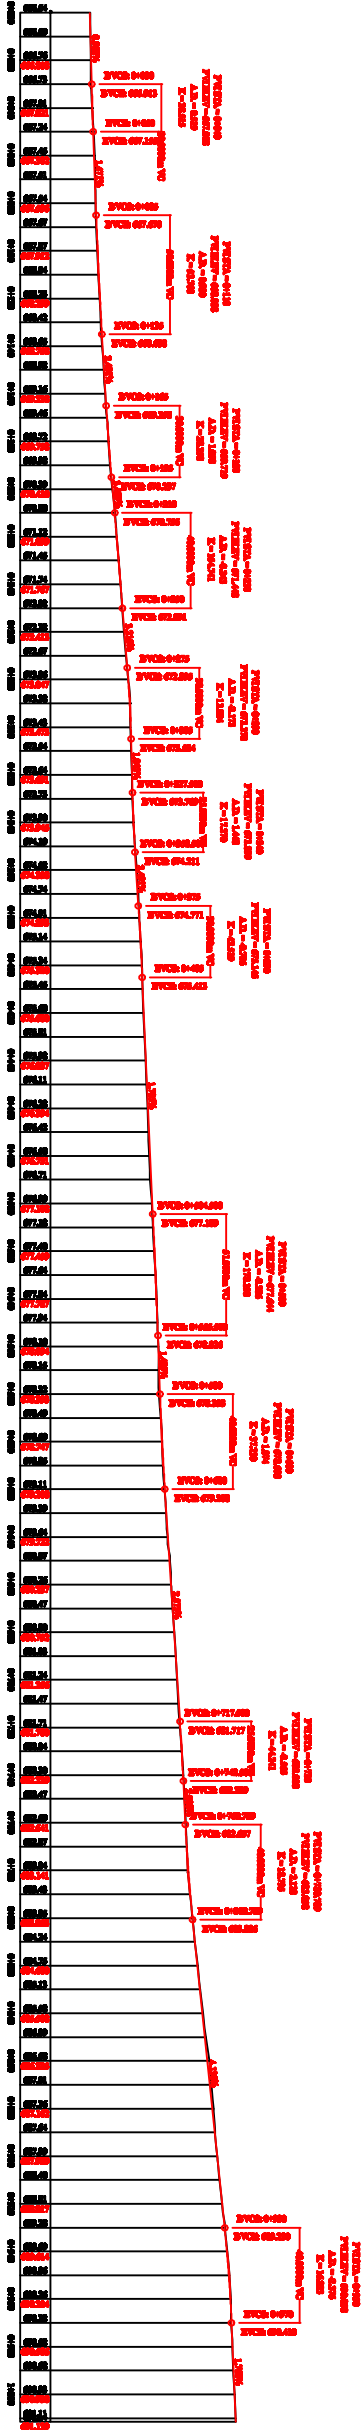


Abu Hedadd
length: 1000 M

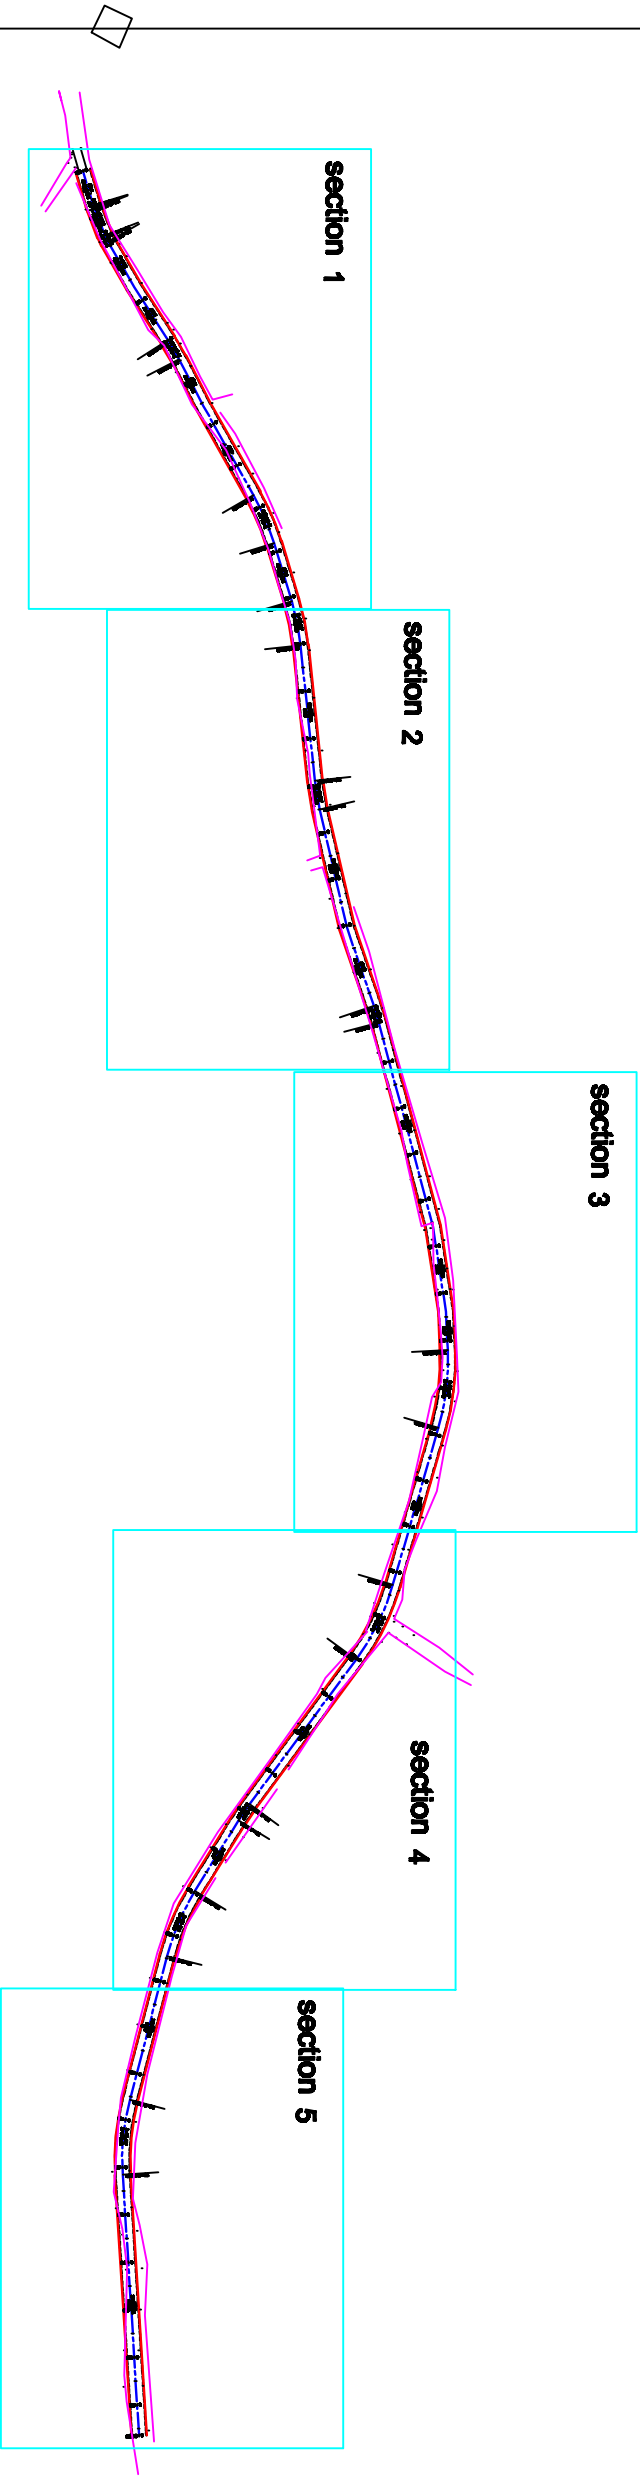

بِسْمِ اللَّهِ الرَّحْمَنِ الرَّحِيمِ	
State of Palestine	
Ministry of Local Government	
As Samou' Municipality	
Engineering Department	
Proj. Name: Rehabilitation of Agricultural Roads	
Length:	1000 M
LEGENDED	
LEGENDED	DESCRIPTION
HOUSE	
UND BORDER	
CON.SHOULDER	
SWALL	
ELRC POLE	
TEL. POLE	
CENTER LINE	
ASPH. EDGES	
LEHT POLE	
STONE WALL	
Prepared By	
Designed By	
SMEER HORANI	
Checked By	
Mond Howanda	
Sheet Name	
Abu Hedod	
Sheet #	
A	
Scale	
1 : 3000	
Date	
JUNE 2014	

بسم الله الرحمن الرحيم

State of Palestine

Ministry of Local Government

As Samou' Municipality

Engineering Department

Proj. Name: Rehabilitation of Agricultural Roads

Length: 1000 M

LEGENDED

LEGENDED	DESCRIPTION
HOUSE	
UND BORDER	
CON.SHOULDER	
SWALL	
ELC.POLE	
TBL.POLE	
CENTER LINE	
ASPH. EDGE	
LEHT.POLE	
STONE WALL	

Prepared By

Designed By


Checked By

Sheet Name

Sheet #

Scale

Date

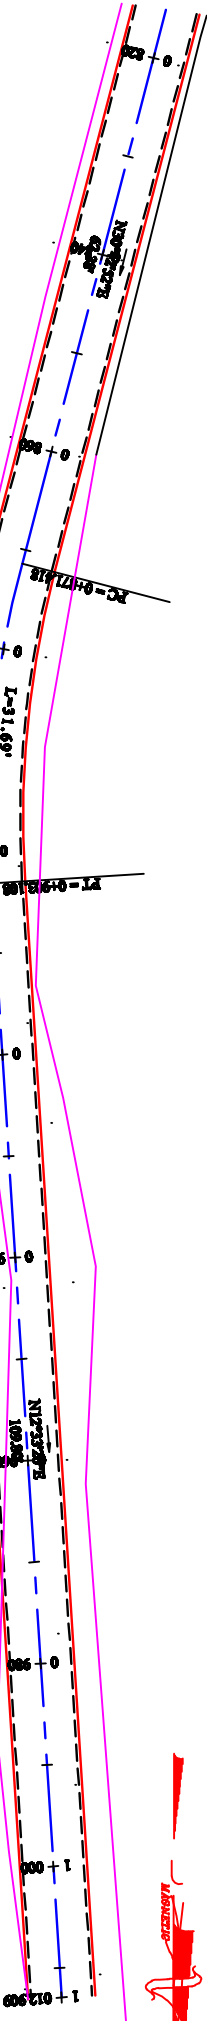

PVI STA = 0+950

PVI ELEV = 690.058

A.D. = -2.376

K = 16.833

40.0000m VC

BVCS: 0+930

BVCE: 689.230

EVCS: 0+970

EVCE: 690.410

4.136%

1.760%

0+820	684.75	684.680	685.13	0+840	685.58	685.508	686.09	0+860	686.68	686.335	687.01	0+880	687.36	687.162	687.64	0+900	687.99	687.989	688.40	0+920	688.81	688.817	689.28	0+940	689.69	689.614	690.06	0+960	690.26	690.204	690.32	0+980	690.52	690.586	690.68	1+000	690.93	690.938	691.11	691.139
-------	--------	---------	--------	-------	--------	---------	--------	-------	--------	---------	--------	-------	--------	---------	--------	-------	--------	---------	--------	-------	--------	---------	--------	-------	--------	---------	--------	-------	--------	---------	--------	-------	--------	---------	--------	-------	--------	---------	--------	---------




بسم الله الرحمن الرحيم

State of Palestine

Ministry of Local Government

As Samou' Municipality

Engineering Department

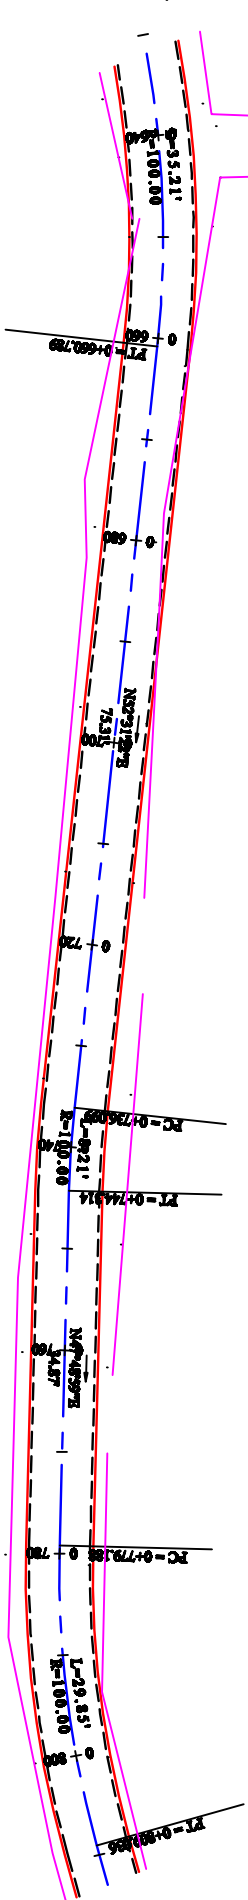

0+640	679.39	
	679.64	
	679.722	
0+660	680.07	
	680.26	
	680.237	
0+680	680.47	
	680.80	
	680.752	
0+700	681.03	
	681.24	
	681.266	
0+720	681.47	
	681.71	
	681.780	
0+740	682.04	
	682.30	
	682.239	
0+760	682.47	
	682.69	
	682.641	
0+780	682.87	
	683.04	
	683.141	
0+800	683.43	
	683.85	
	683.853	
	684.24	

LEGENDED

LEGENDED	DESCRIPTION
HOUSE	
UND BORDER	
CON.SHOULDER	
SWALL	
ELBC POLE	
TBL POLE	
CENTER LINE	
ASPH. EDGE	
LEHT POLE	
STONE WALL	

Prepared By

Designed By

SMEER HORANI

Checked By

Sheet Name

Abu Hedod

Sheet #

A4

Scale

1 : 750

Date

JUNE 2014



A.D. = 1.074
K = 37.230

40.000m VC

BVCE: 677.189

EVCE: 678.026

BVCE: 678.393

EVCE: 679.208

Year	Price	Dividend	Yield
0+420	675.60	675.680	1.785%
	675.81		
0+440	675.98	676.037	1.785%
	676.11		
0+460	676.28	676.394	1.785%
	676.42		
0+480	676.58	676.751	1.785%
	676.71		
0+500	676.99	677.108	1.785%
	677.18		
0+520	677.40	677.459	1.785%
	677.64		
0+540	677.84	677.787	1.785%
	677.94		
0+560	678.10	678.094	1.499%
	678.15		
0+580	678.22	678.393	1.499%
	678.49		
0+600	678.69	678.747	1.499%
	678.85		
0+620	679.11	679.208	1.499%

LEGEND

LEGIONED	DESCRIPTION
HOUSE	
UND BORDER	-----
CON SHOULDER	
SWALL	
BASIC POLE	
TEL. POLE	
CENTER LINE	
ASPH. EDGE	
LEAF POLE	
STONE WALL	-----

Prepared By	
-------------	--

Designed By	SMEER HORAINI
-------------	---------------

Checked By	Mohd Hawamda
------------	--------------

Sheet Name	Abu Hedad
------------	-----------

Sheet #	A3
---------	----

Scale	1 : 750
-------	---------

Date	JUNE 2014
------	-----------




بسم الله الرحمن الرحيم

State of Palestine

Ministry of Local Government

As Samou' Municipality

Engineering Department

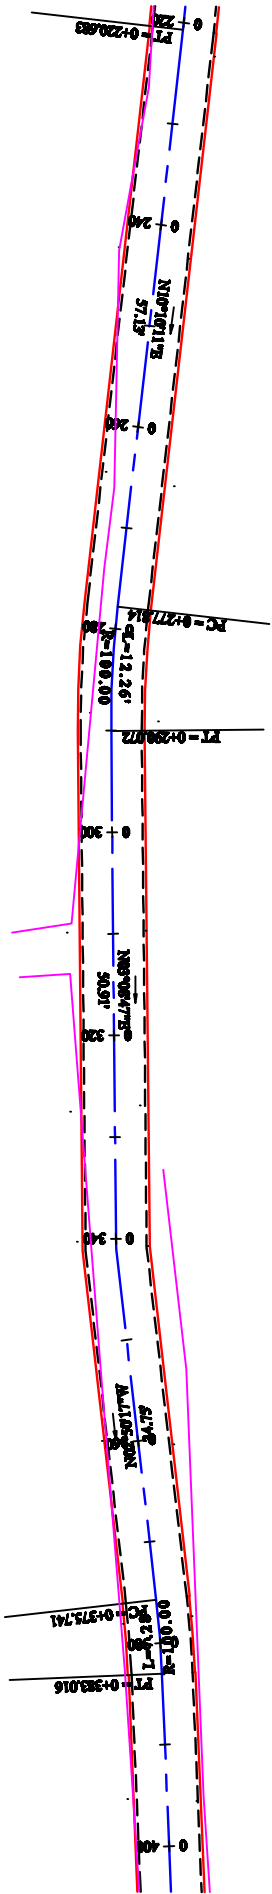


PVI STA = 0+230
PVI ELEV = 671.448
A.D. = -0.243
K = 164.741

PVI STA = 0+290
PVI ELEV = 673.378
A.D. = -2.173
K = 13.804

PVI STA = 0+340
PVI ELEV = 673.899
A.D. = 1.448
K = 17.270

PVI STA = 0+390
PVI ELEV = 675.145
A.D. = -0.706
K = 42.519

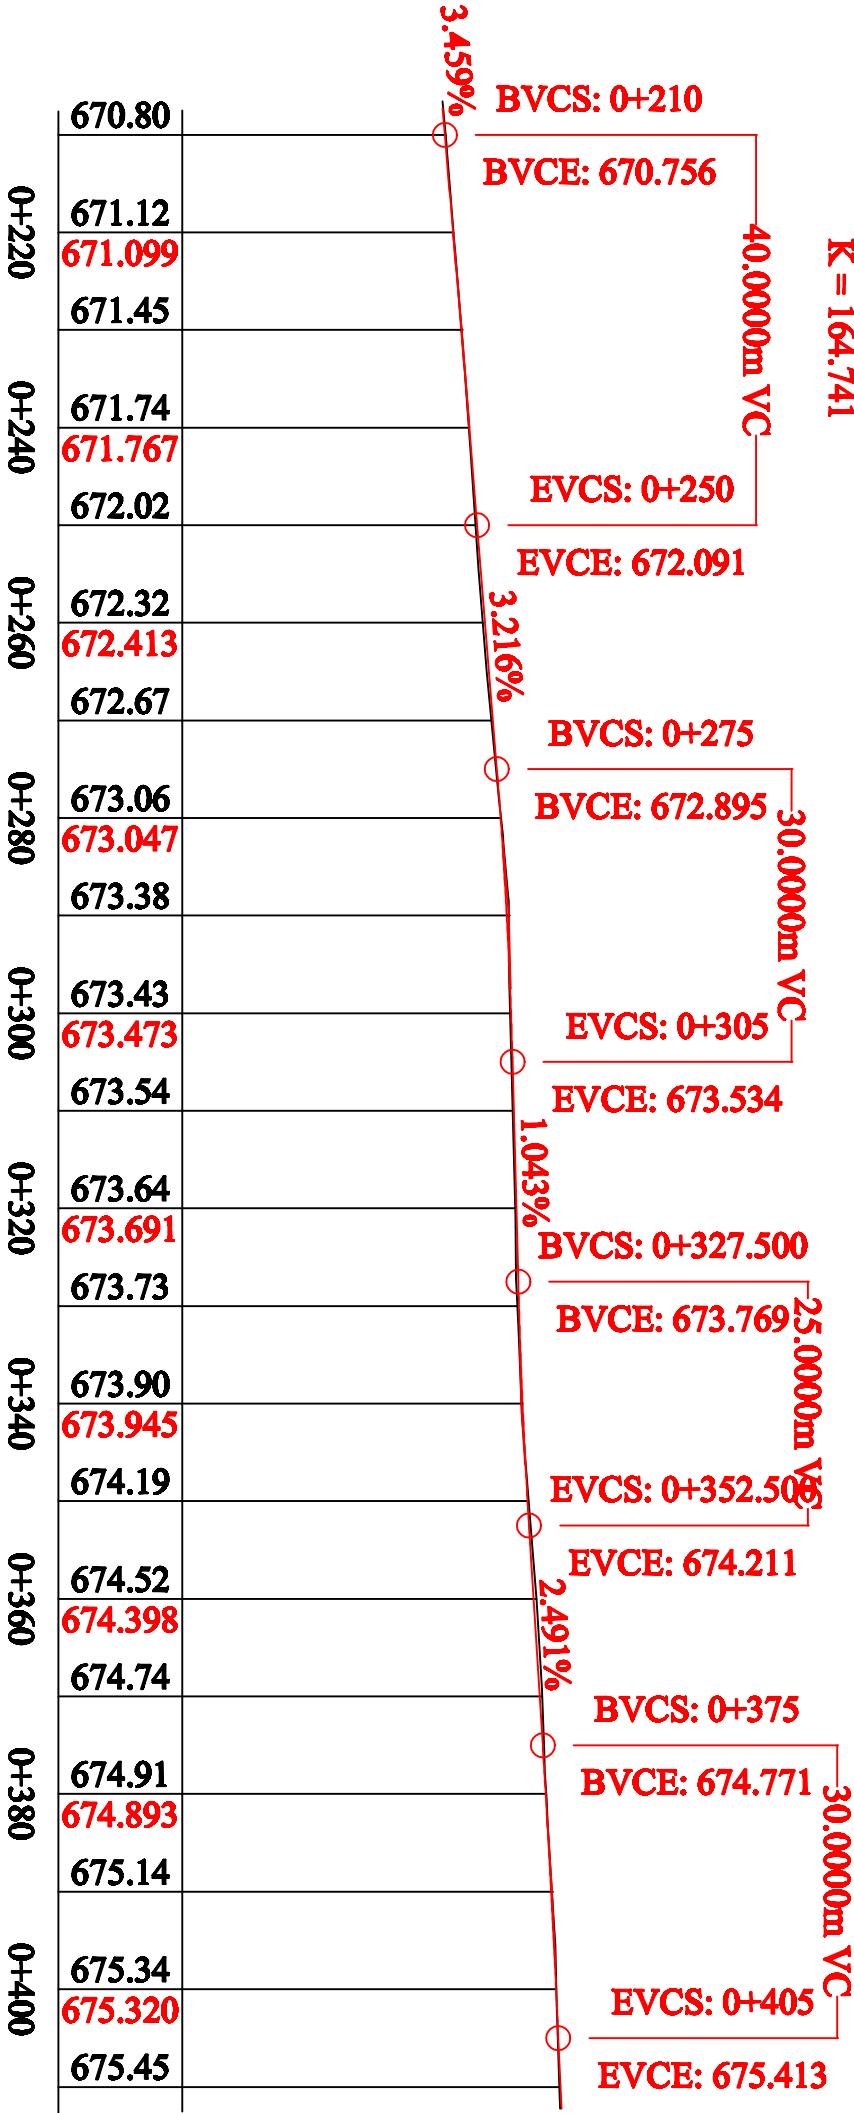

LEGENDED

LEGENDED	DESCRIPTION
HOUSE	
UND BORDER	
CON.SHOULDER	
SWALL	
ELRC POLE	
TEL. POLE	
CENTER LINE	
ASPH. EDGES	
LIGHT POLE	
STONE WALL	

Prepared By

Designed By SMEER HORANI

Checked By Mohd Howaida

Sheet Name Abu Hedod

Sheet # A2

Scale 1 : 750

Date JUNE 2014



Length:	1000 M
----------------	--------

LEGEND

LIGHT POLE	
STONE WALL	

Prepared By	
-------------	--

Designed By	SMEER HORANI
-------------	--------------

Checked By	Mohd Hawamda
------------	--------------

Sheet Name	Abu Hedad
------------	-----------

Sheet #	A1
---------	----

Scale	1 : 750
-------	---------

Date	JUNE 2014
------	-----------