
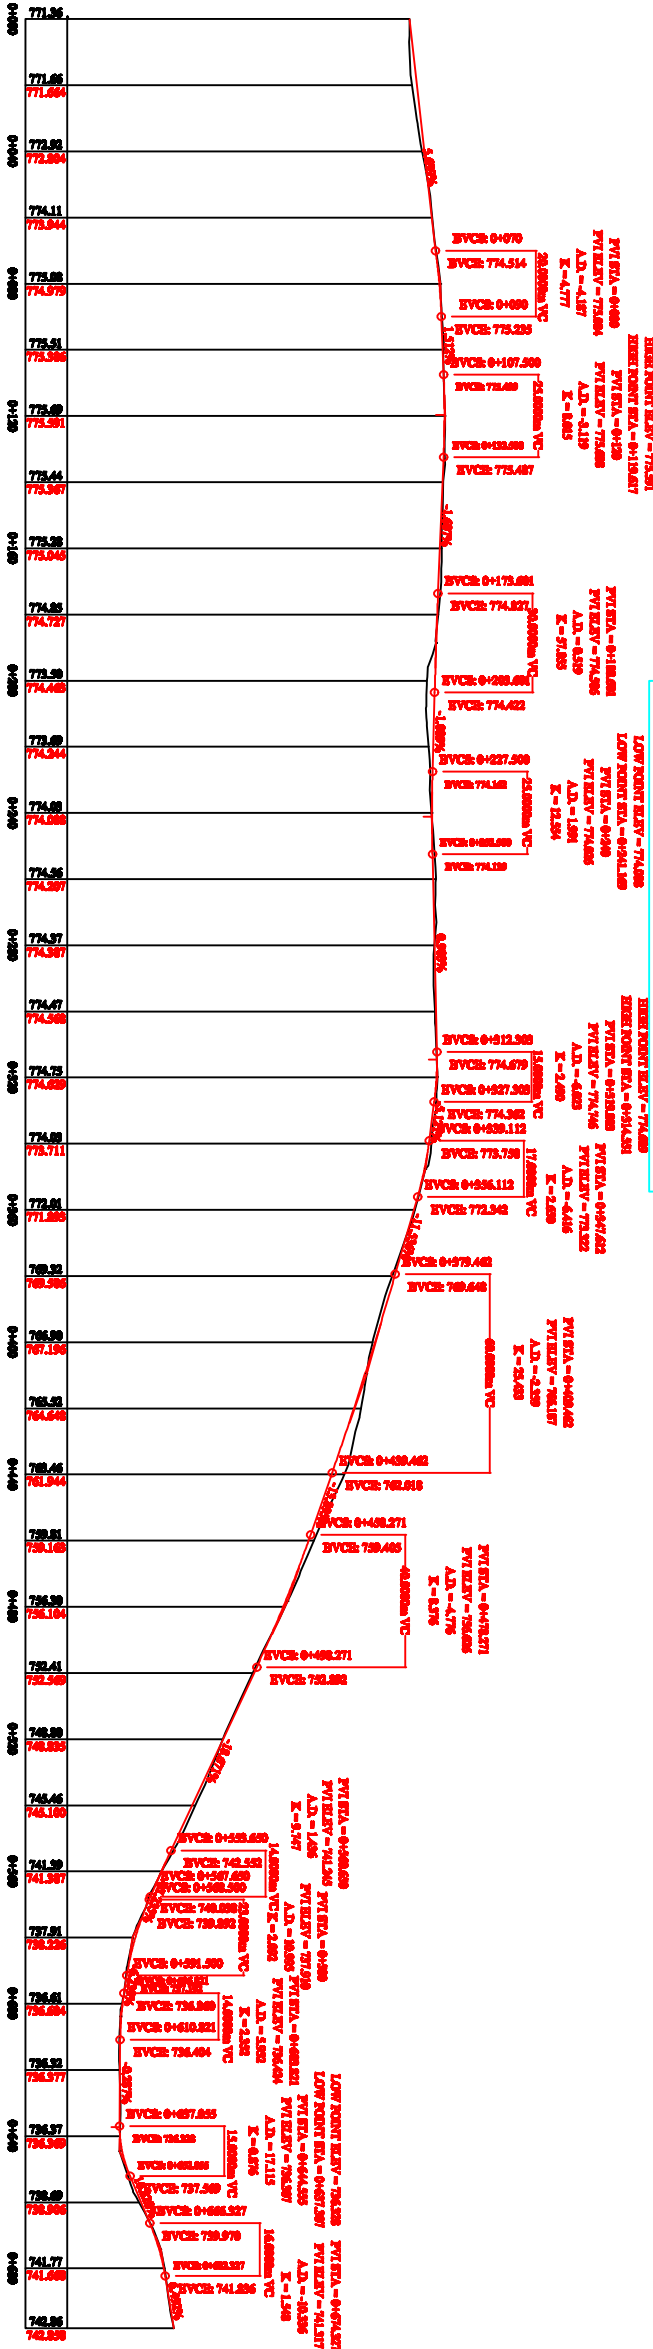


Wad Ejhish
length: 700 M

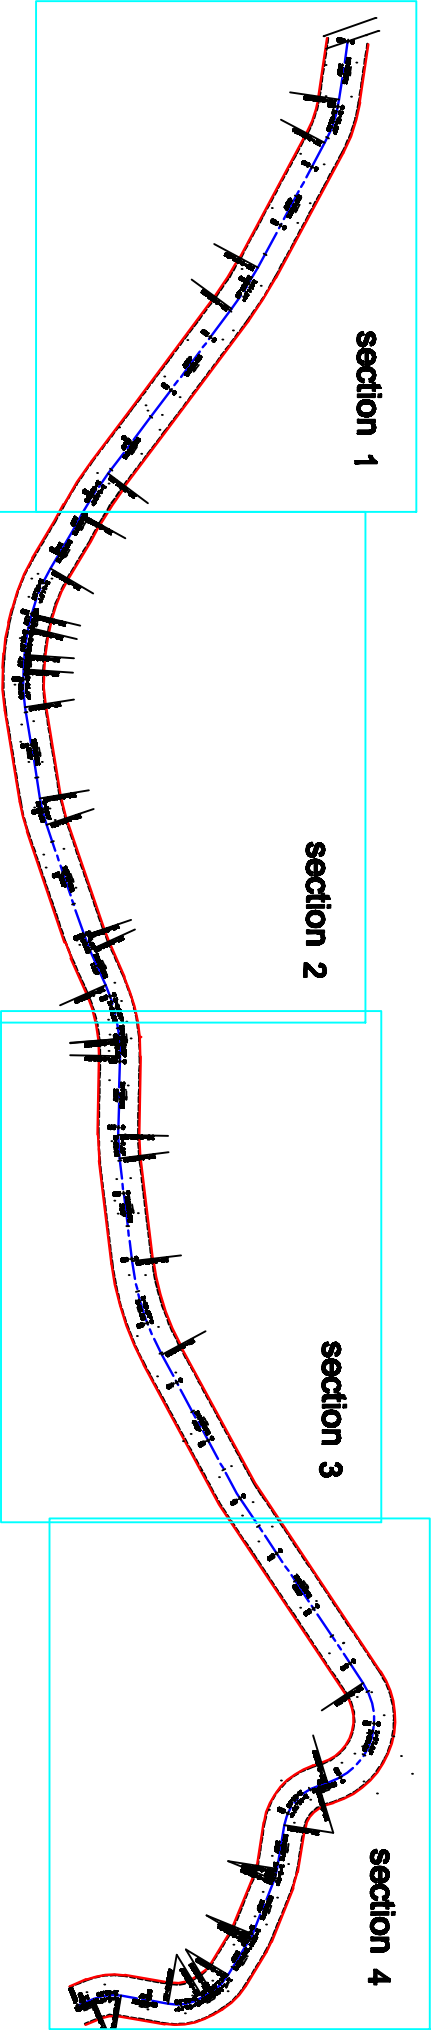

بسم الله الرحمن الرحيم

State of Palestine

Ministry of Local Government

As Samou' Municipality

Engineering Department

Proj. Name: Rehabilitation of Agricultural Roads

Length: 700 M

LEGENDED

LEGENDED	DESCRIPTION
HOUSE	
UND BORDER	
CON.SHOULDER	
SWALL	
ELBC POLE	
TEL POLE	
CENTER LINE	
ASPH. EDGES	
LIGHT POLE	
STONE WALL	

Prepared By

Designed By
SMEER HORAINI

Checked By
Mohd Howaida

Sheet Name
Wad Ejhish

Sheet #
C

Scale
1 : 2250

Date
JUNE 2014

بسم الله الرحمن الرحيم

State of Palestine

Ministry of Local Government

As Samou' Municipality

Engineering Department

Proj. Name: Rehabilitation of Agricultural Roads

Length: 700 M

LEGENDED

LEGENDED	DESCRIPTION
HOUSE	
UND BORDER	
CON.SHOULDER	
SWALL	
ELC.POLE	
TEL.POLE	
CENTER LINE	
ASPH. EDGES	
LEHT.POLE	
STONE WALL	

Prepared By

Designed By
SMEER HORANI


Checked By
Mohd Hawamda


Sheet Name
wod ejlish

Sheet #
C4

Scale
1 : 750

Date
JUNE 2014

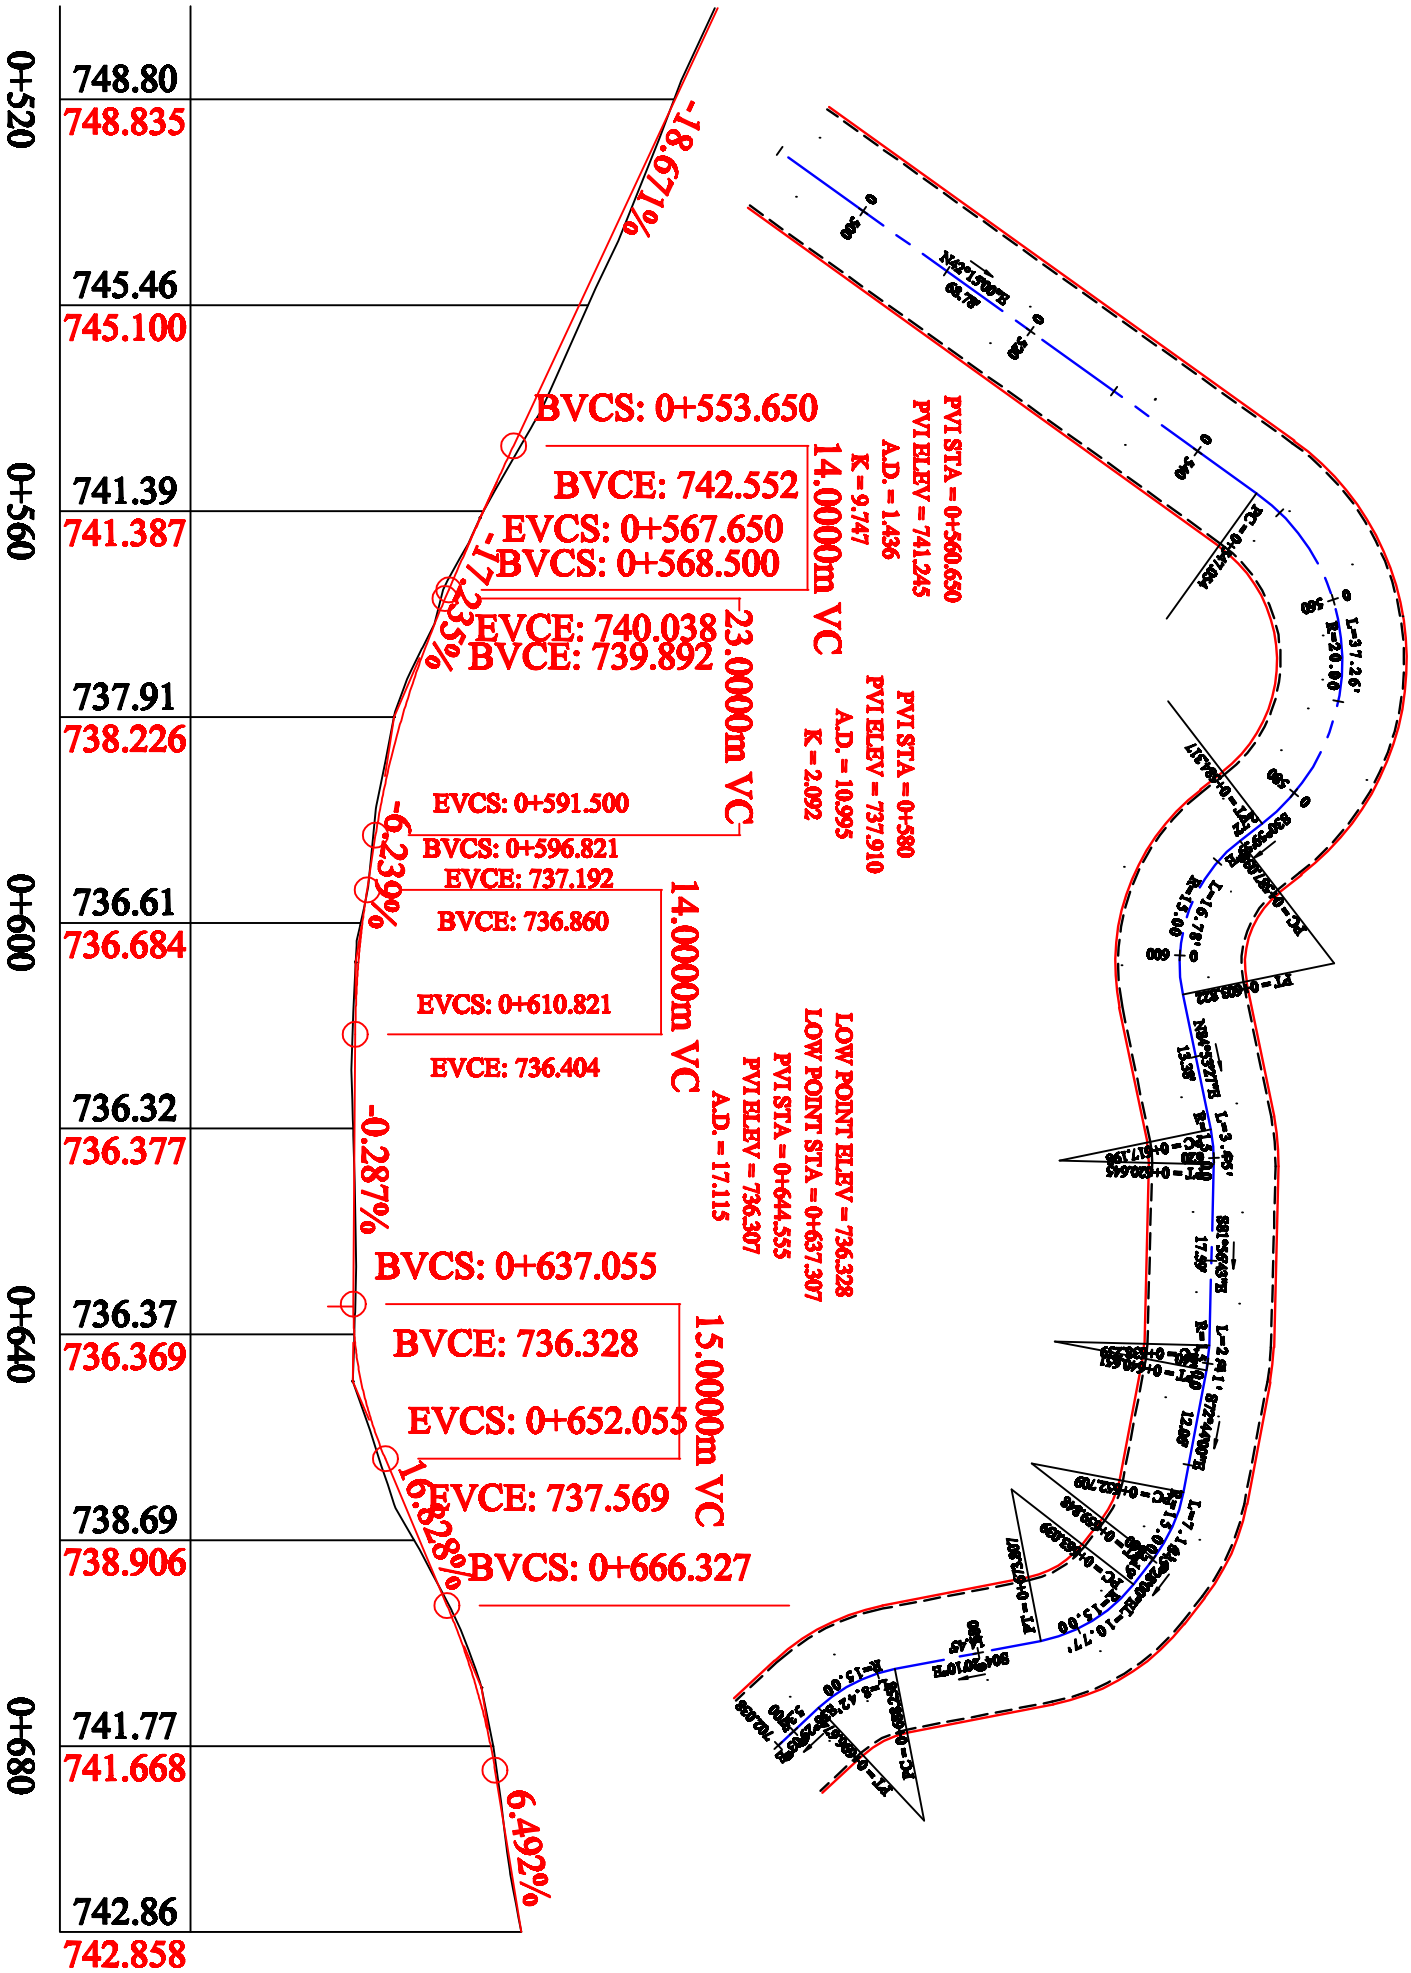

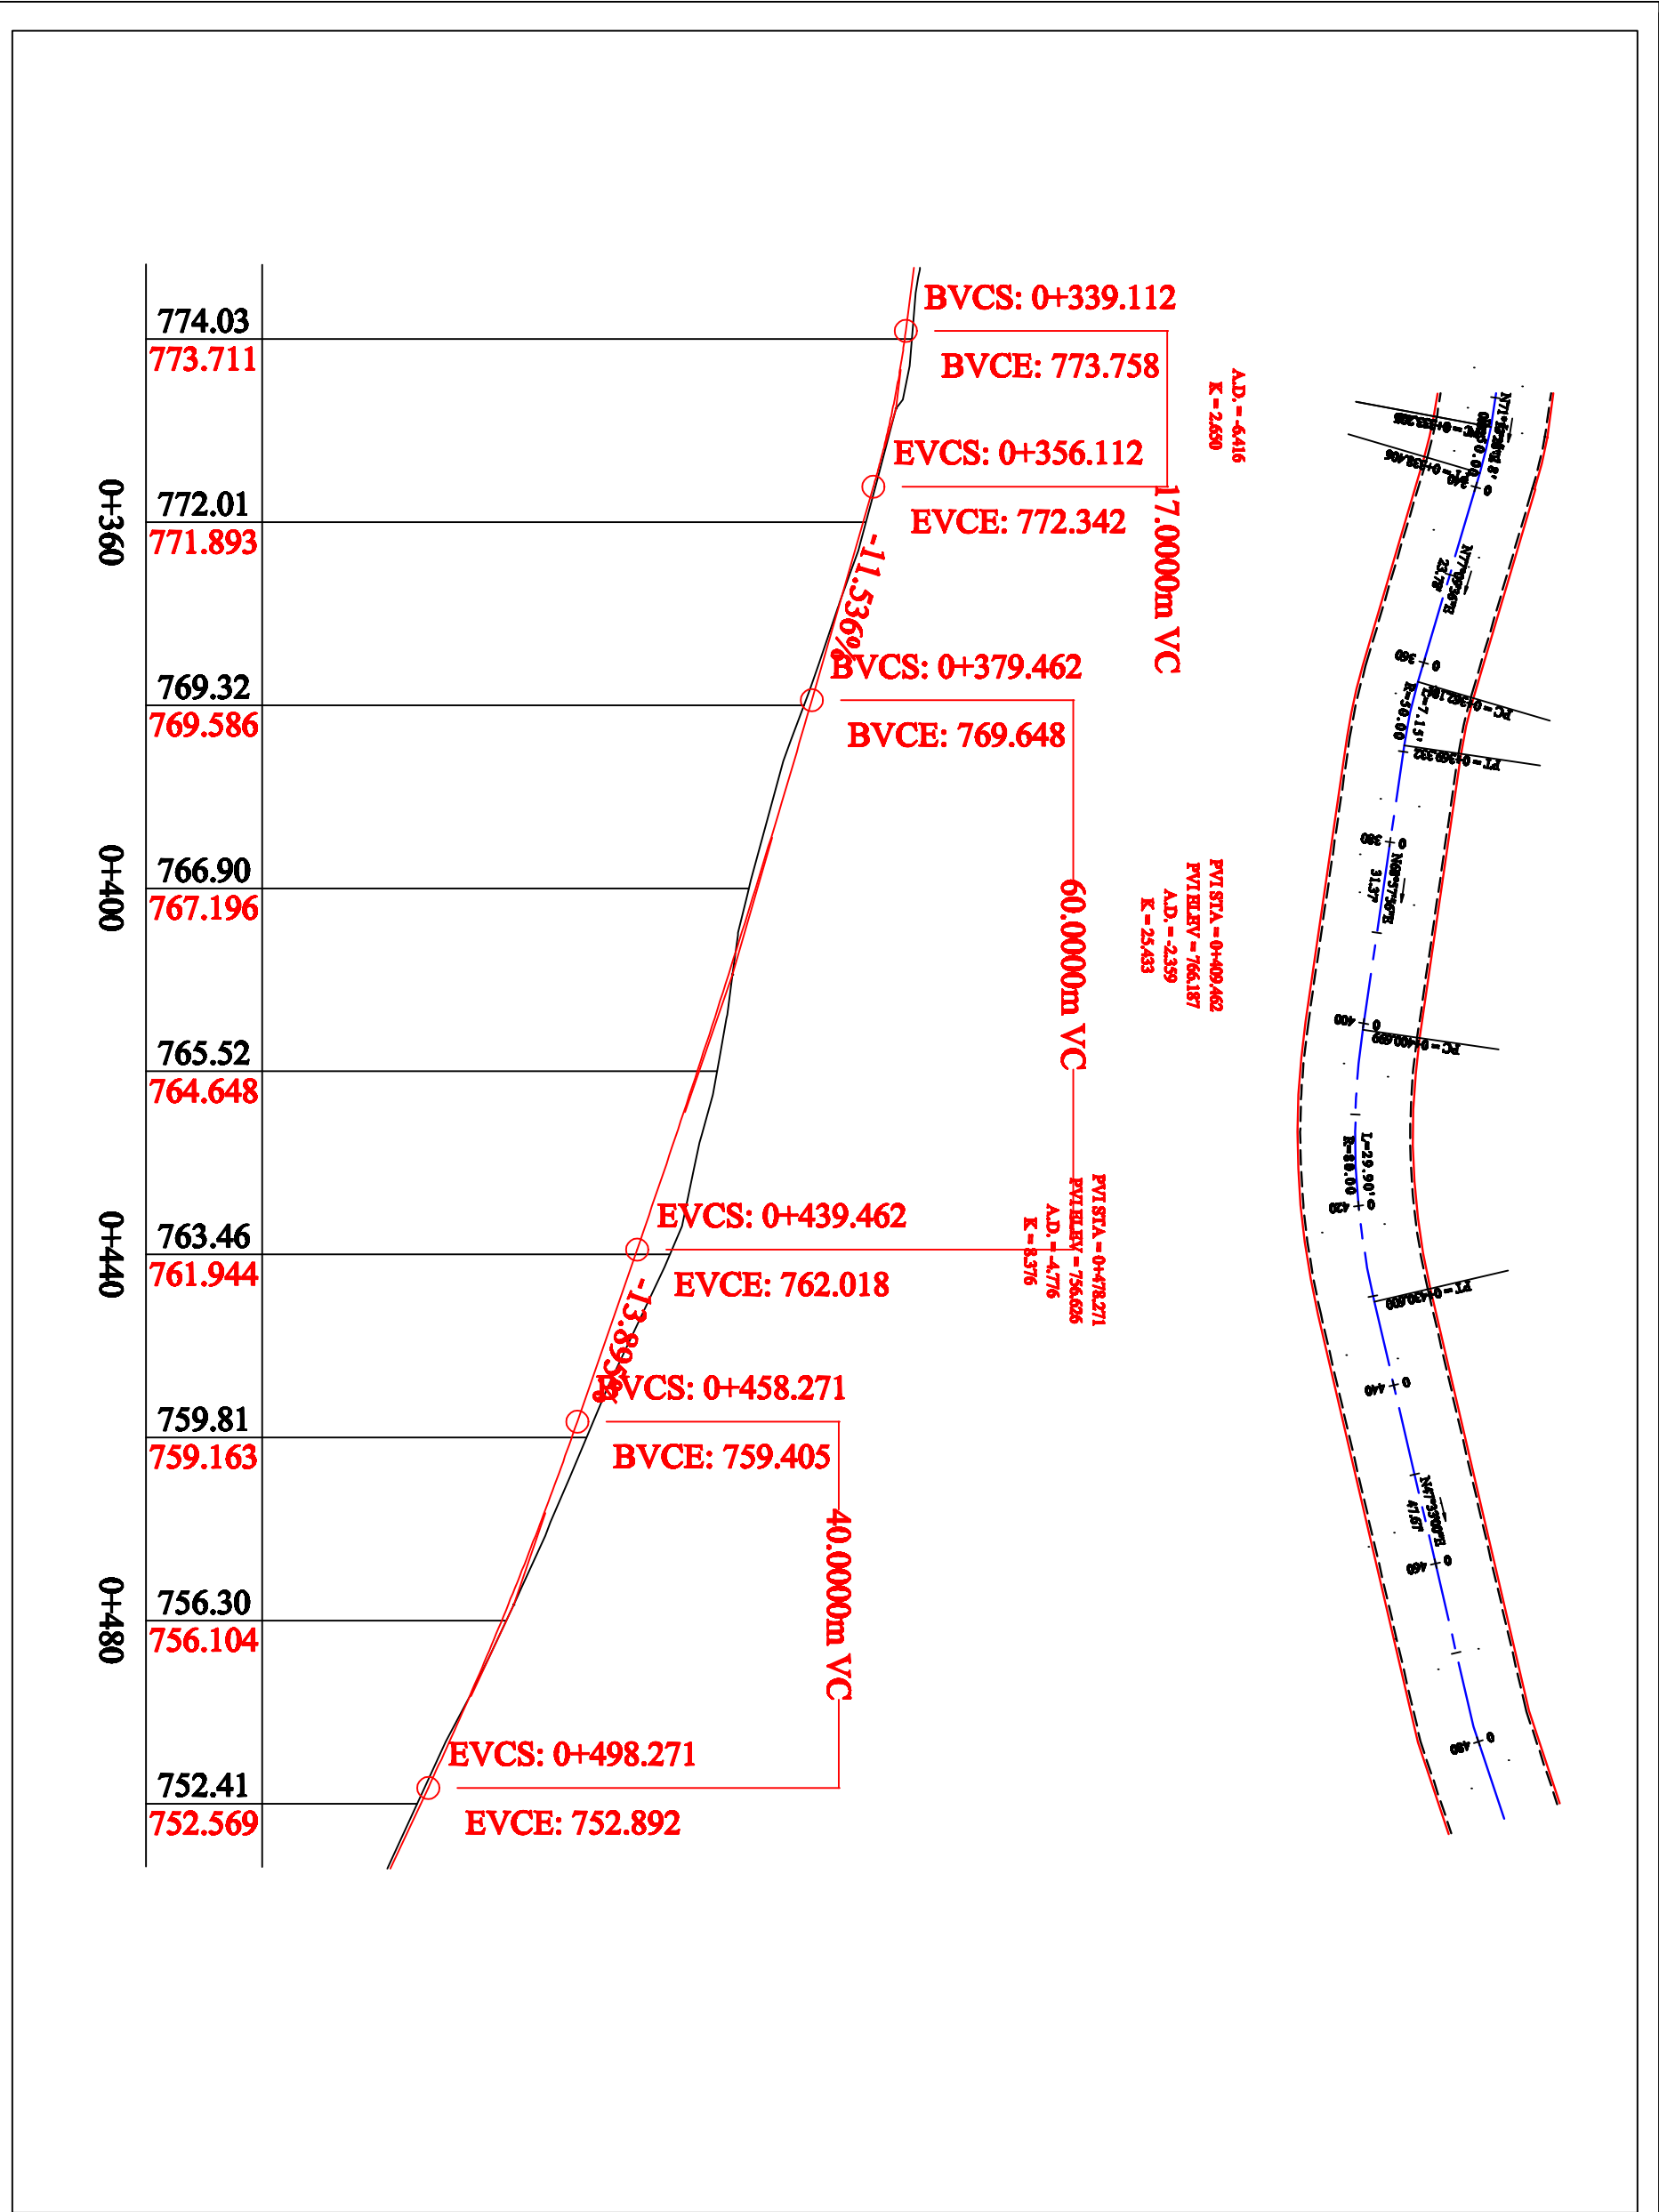

بسم الله الرحمن الرحيم	
State of Palestine	
Ministry of Local Government	
As Samou' Municipality	
Engineering Department	
Proj. Name: Rehabilitation of Agricultural Roads	
Length:	700 M
LEGENDED	
LEGENDED	DESCRIPTION
HOUSE	
UND BORDER	
CON.SHOULDER	
SWALL	
ELRC POLE	
TBL POLE	
CENTER LINE	
ASPH. EDGE	
LIGHT POLE	
STONE WALL	
Prepared By	
Designed By	SMEER HORANI
Checked By	Mohd Hawanda
Sheet Name	wod ejlish
Sheet #	C3
Scale	1 : 750
Date	JUNE 2014

بِسْمِ اللَّهِ الرَّحْمَنِ الرَّحِيمِ

State of Palestine

Ministry of Local Government

As Samou' Municipality

Engineering Department

Proj. Name:

Rehabilitation of Agricultural Roads

Length:

700 M

LEGENDED	
LEGENDED	DESCRIPTION
HOUSE	
UND BORDER	-----
CONSHOULDER	
SWALL	=====
ELBC POLE	
TEL POLE	
CENTER LINE	—————
ASPL EDGE	-----
LIGHT POLE	
STONE WALL	-----

Prepared By

Designed By


Checked By

Sheet Name

Sheet #

Scale

Date _____

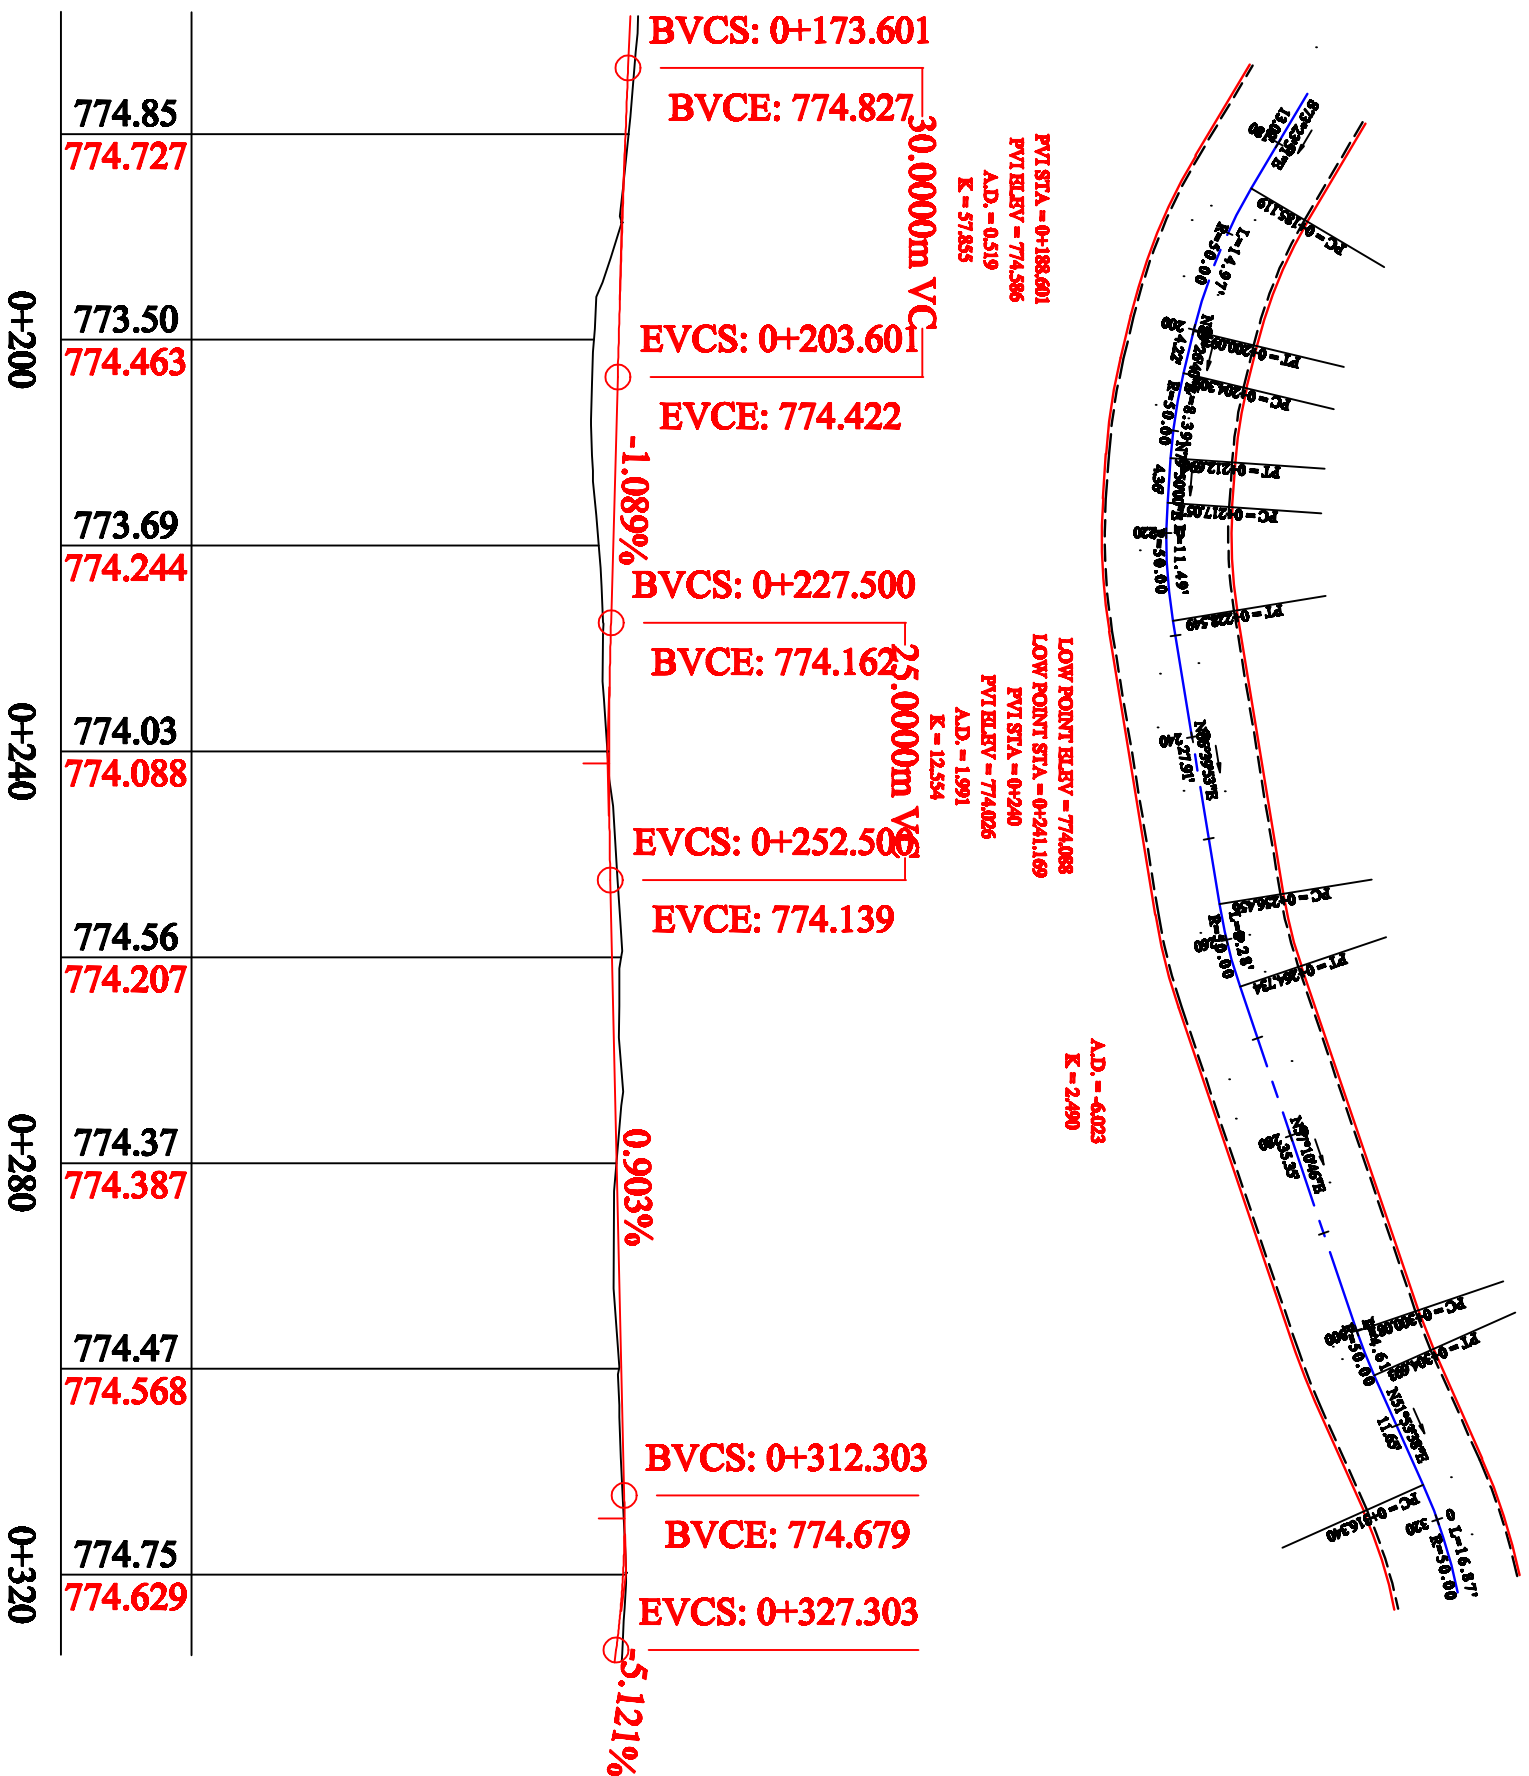

774.85	774.727
773.50	774.463
773.69	774.244
774.03	774.088
774.56	774.207
774.37	774.387
774.47	774.568
774.75	774.629

بسم الله الرحمن الرحيم

State of Palestine

Ministry of Local Government

As Samou' Municipality

Engineering Department

Proj. Name: Rehabilitation of Agricultural Roads

Length: 700 M

LEGENDED

LEGENDED	DESCRIPTION
HOUSE	
UND BORDER	
CON.SHOULDER	
SWALL	
ELB.C POLE	
TBL. POLE	
CENTER LINE	
ASPH. EDGE	
LEHT POLE	
STONE WALL	

Prepared By

Designed By SMEER HORANI


Checked By Mohd Hawamda

Sheet Name wod ejlish

Sheet # C1

Scale 1 : 750

Date JUNE 2014

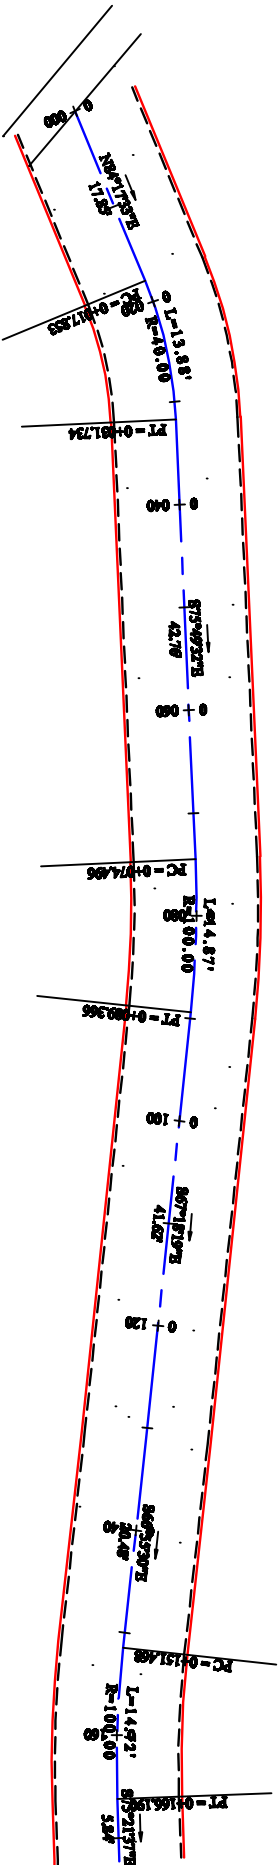

FVI STA = 0+080
FVI BLEV = 775.084
A.D. = -4.187
E = 4.777

HIGH POINT BLEV = 775.591
HIGH POINT STA = 0+119.617
FVI STA = 0+120
FVI BLEV = 775.688
A.D. = -3.119
E = 8.015

BVCS: 0+070

BVCE: 774.514

EVCS: 0+090

EVCE: 775.235

BVCS: 0+107.500

BVCE: 775.499

EVCS: 0+132.500

EVCE: 775.487

20.0000m VC

25.0000m VC

5.699%

-1.607%

0+000	771.36	
	771.66	771.664
0+040	772.92	772.804
	774.11	773.944
0+080	775.08	774.979
	775.51	775.386
0+120	775.69	775.591
	775.44	775.367
0+160	775.28	775.045