



TAALABAYA IRRIGATION NETWORK

Site Location

| | |
|-------------|-----------|
| GOVERNORATE | BEKAA |
| DISTRICT | ZAHLE |
| CITY | TAALABAYA |
| GPS N | 33.817794 |
| GPS E | 35.864622 |
| ALTITUDE | 900 MTS |

List of Drawings

| | |
|-----------|---|
| T-C-G-001 | IRRIGATION NETWORK TADAMOUN STREET KEY PLAN |
| T-C-G-002 | IRRIGATION NETWORK TADAMOUN STREET LAYOUT 1/3 |
| T-C-G-003 | IRRIGATION NETWORK TADAMOUN STREET LAYOUT 2/3 |
| T-C-G-004 | IRRIGATION NETWORK TADAMOUN STREET LAYOUT 3/3 |
| T-C-G-005 | IRRIGATION NETWORK DELB STREET KEY PLAN |
| T-C-G-006 | IRRIGATION NETWORK DELB STREET LAYOUT 1/3 |
| T-C-G-007 | IRRIGATION NETWORK DELB STREET LAYOUT 2/3 |
| T-C-G-008 | IRRIGATION NETWORK DELB STREET LAYOUT 3/3 |
| T-C-G-009 | IRRIGATION NETWORK MANHOLE DETAILS |


Key Plan




| | | | | |
|-----|----|-----|-------------|------|
| | | | | |
| | | | | |
| | | | | |
| | | | | |
| REV | BY | APP | DESCRIPTION | DATE |

Revisions

THIS DRAWING IS A COPYRIGHT. DO NOT SCALE FROM THE DRAWING. THE CONTRACTOR AND HIS SUB-CONTRACTORS ARE TO VERIFY ALL DIMENSIONS ON SITE BEFORE MAKING SHOP DRAWINGS OR COMMENCING MANUFACTURE.



United Nation Development Programme
UNDP Lebanon
Social and Local Development Programme
P.O.Box: 11-3216 Beirut, Lebanon Tel: 96 1 1 962491



Lebanese Host Communities
Support Programme

CONSULTANT:
BOYADJIAN & ASSOCIATES
PROJECT FINANCE AND MANAGEMENT CONSULTANTS
P.O.Box: 175 293 Beirut, Lebanon Tel: 96 1 1 980138

| | |
|---|--------|
| PROJECT: TAALABAYA IRRIGATION NETWORK | |
| PLOT NO.: | BLOCK: |



Sheet Information

| | |
|---------------|-------------------|
| PROJECT NBR. | - |
| PROJECT PHASE | TENDER |
| DISCIPLINE | CIVIL ENGINEERING |
| SECTOR | - |
| BUILDING | - |
| DESIGNED | VB |
| DRAWN | GB |
| CHECKED | VB |
| APPROVED | VB |
| DATE | 20.09.2014 |
| SCALE | - |
| SHEET SIZE | A3 |

Sheet Title

Sheet nbr.

| | | | | |
|-------|------------|------------|----------------|----------|
| Phase | Discipline | Floor Area | Drawing Number | Revision |
|-------|------------|------------|----------------|----------|

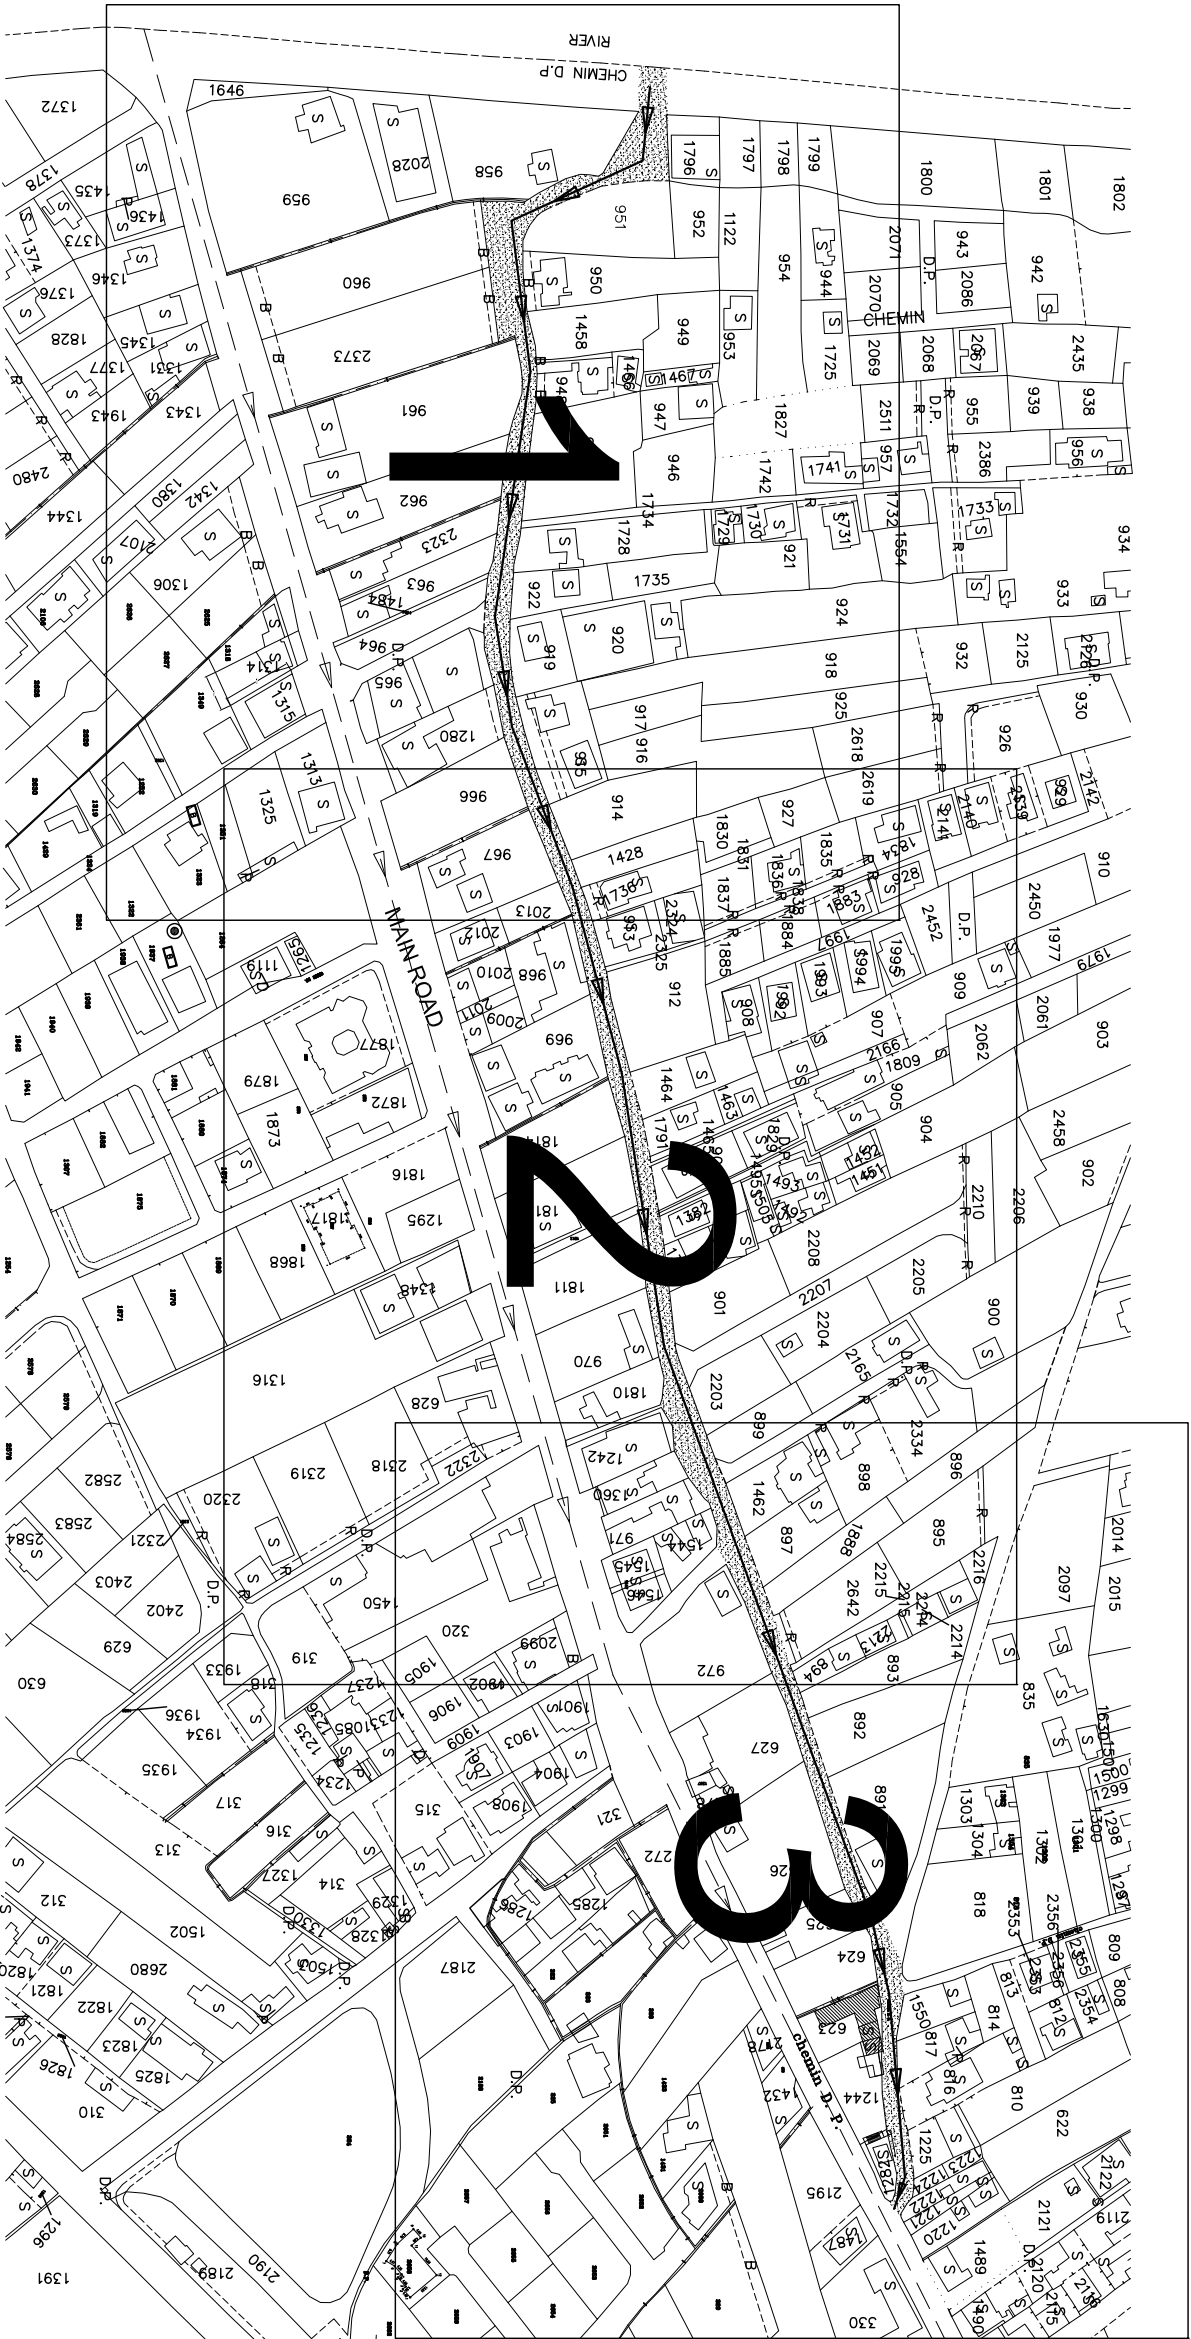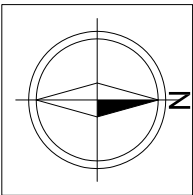


Key Plan



| REV | BY | APP | DESCRIPTION | DATE |
|-----|----|-----|-------------|------|
| | | | | |
| | | | | |
| | | | | |

Revisions

THIS DRAWING IS A COPYRIGHT. DO NOT SCALE FROM THE DRAWING. THE CONTRACTOR AND HIS SUB-CONTRACTORS ARE TO VERIFY ALL DIMENSIONS ON SITE BEFORE MAKING SHOP DRAWINGS OR COMMENCING MANUFACTURE.

 United Nation Development Programme
UNDP Lebanon
Social and Local Development Programme
P.O.Box: 11-3216 Beirut, Lebanon Tel: 961 1 962491

 Lebanese Host Communities
Support Programme

CONSULTANT:
BOYADJIAN & ASSOCIATES
PROJECT FINANCE AND MANAGEMENT CONSULTANTS
P.O.Box: 175 293 Beirut, Lebanon Tel: 961 1 980138

PROJECT:
TALABAYA IRRIGATION NETWORK

| PLOT NO.: | BLOCK: |
|-----------|--------|
| | |

Sheet Information


| | |
|---------------|-------------------|
| PROJECT NBR. | - |
| PROJECT PHASE | TENDER |
| DISCIPLINE | CIVIL ENGINEERING |
| SECTOR | - |
| BUILDING | - |
| DESIGNED | VB |
| DRAWN | GB |
| CHECKED | VB |
| APPROVED | VB |
| DATE | 20.09.2014 |
| SCALE | - |
| SHEET SIZE | A3 |

Sheet Title
IRRIGATION NETWORK
TADAMOUN STREET KEY PLAN

Sheet nbr.

T - C - G - 001 - R00


| Phase | Discipline | Floor Area | Drawing Number | Revision |
|-------|------------|------------|----------------|----------|
| | | | | |

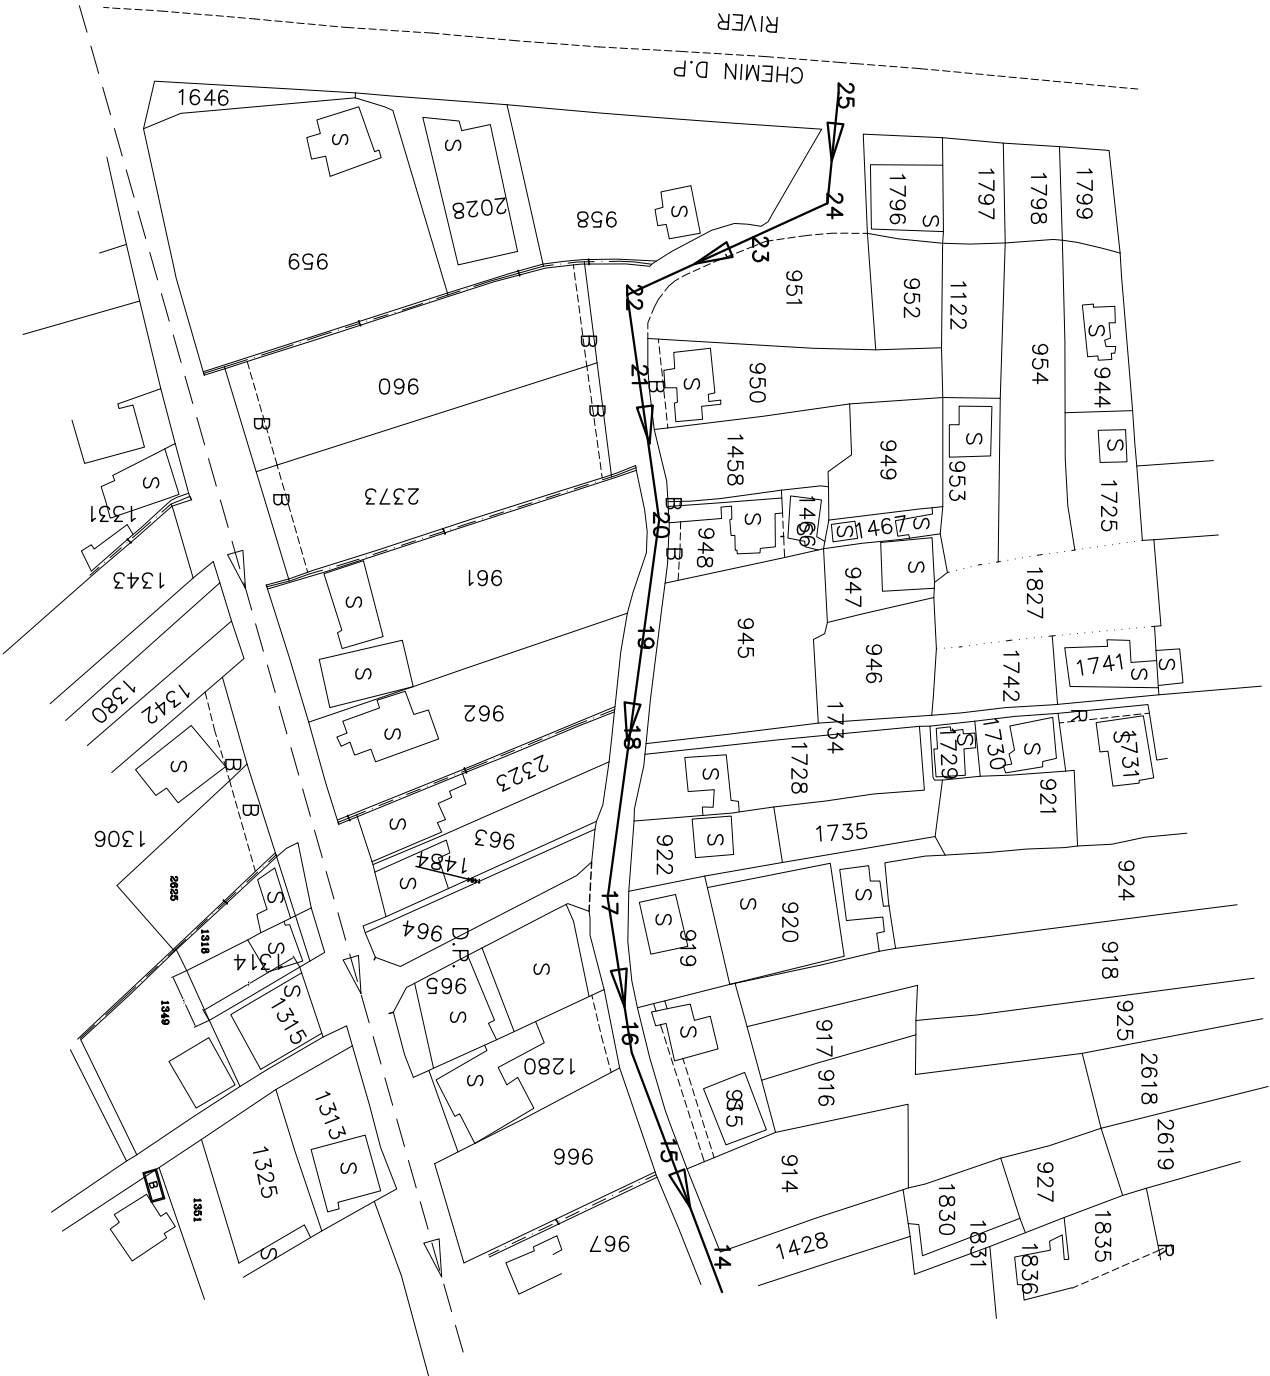

- LEGEND:

PLOT LIMIT

300 MM CONCRETE PIPE

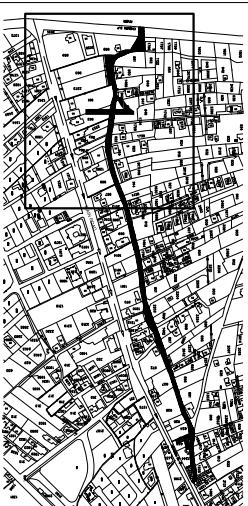

THIS DRAWING IS A COPYRIGHT. DO NOT SCALE FROM THE DRAWING. THE CONTRACTOR AND HIS SUB-CONTRACTORS ARE TO VERIFY ALL DIMENSIONS ON SITE BEFORE MAKING SHOP DRAWINGS OR COMMENCING MANUFACTURE.

Revisions

United Nations Development Programme
UNDP Lebanon
Social and Local Development Programme
P.O. Box: 11-3216 Beirut, Lebanon Tel: 961 1 862491
Fax: 961 1 862492
E-mail: lebanon@undp.org

PROGRAMME:

**Lebanese Host Communities
Support Programme**

CONSULTANTS:

BOYADJIAN & ASSOCIATES
PROJECT FINANCE AND MANAGEMENT CONSULTANTS
P.O.Box: 175 293 Beirut, Lebanon Tel: 961 1 980138

PROJECT:

TAALABAYA IRRIGATION NETWORK

PLOT NO.:

CK-1

Sheet Information

| | |
|---------------|-------------------|
| PROJECT NBR. | - |
| PROJECT PHASE | TENDER |
| DISCIPLINE | CIVIL ENGINEERING |
| SECTOR | - |
| BUILDING | - |
| DESIGNED | VB |
| DRAWN | GB |
| CHECKED | VB |
| APPROVED | VB |
| DATE | 20.09.2014 |
| SCALE | - |
| SHEET SIZE | A3 |


Sheet Title

IRRIGATION NETWORK

TADAMOUN STREET LAYOUT 1/3

Sheet nbr.

T - G - G - 002 - R00


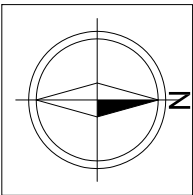


NOTES:

1. ALL DIMENSIONS ARE IN METERS UNLESS OTHERWISE INDICATED.
2. ALL WORKS SHALL BE CARRIED OUT IN ACCORDANCE WITH CURRENT SERVICES SEPARATIONS AND STANDARD DETAILS. THE CONTRACTORS SHALL COMPLY WITH ALL UTILITIES REQUIREMENTS AND PROVIDE ALL NECESSARY NOTICE AND ATTENDANCE TO THE CONCERNED AUTHORITIES PRIOR TO COMMENCEMENT OF ANY WORK ON THE SITE.
3. THE DRAWINGS SHOULD BE READ IN CONJUNCTION WITH OTHER RELEVANT ARCHITECTURAL, STRUCTURAL, MECHANICAL, ELECTRICAL AND CIVIL DRAWINGS AND ALL RELEVANT SECTIONS OF THE SPECIFICATIONS.
4. BEFORE STARTING ANY WORK, THE CONTRACTOR HAS TO SUBMIT SHOP DRAWINGS SHOWING ALL DETAILS NEEDED. THE ENGINEER APPROVAL OF THE SHOP DRAWING MUST BE OBTAINED PRIOR TO COMMENCEMENT OF WORK.
5. DO NOT SCALE DRAWINGS, USE FIGURED DIMENSIONS ONLY.
6. REPORT ANY DISCREPANCIES IMMEDIATELY TO THE ENGINEER.

LEGEND:

- Plot Limit
- 300 MM CONCRETE PIPE

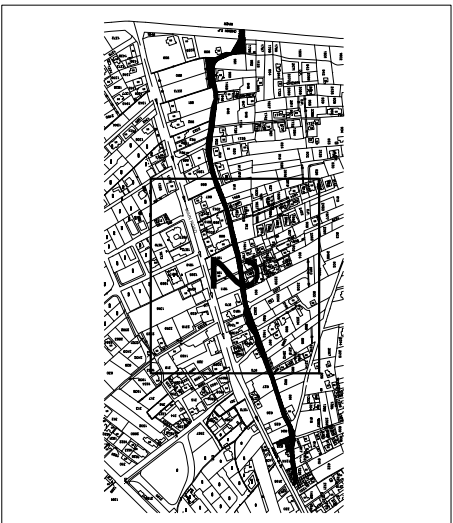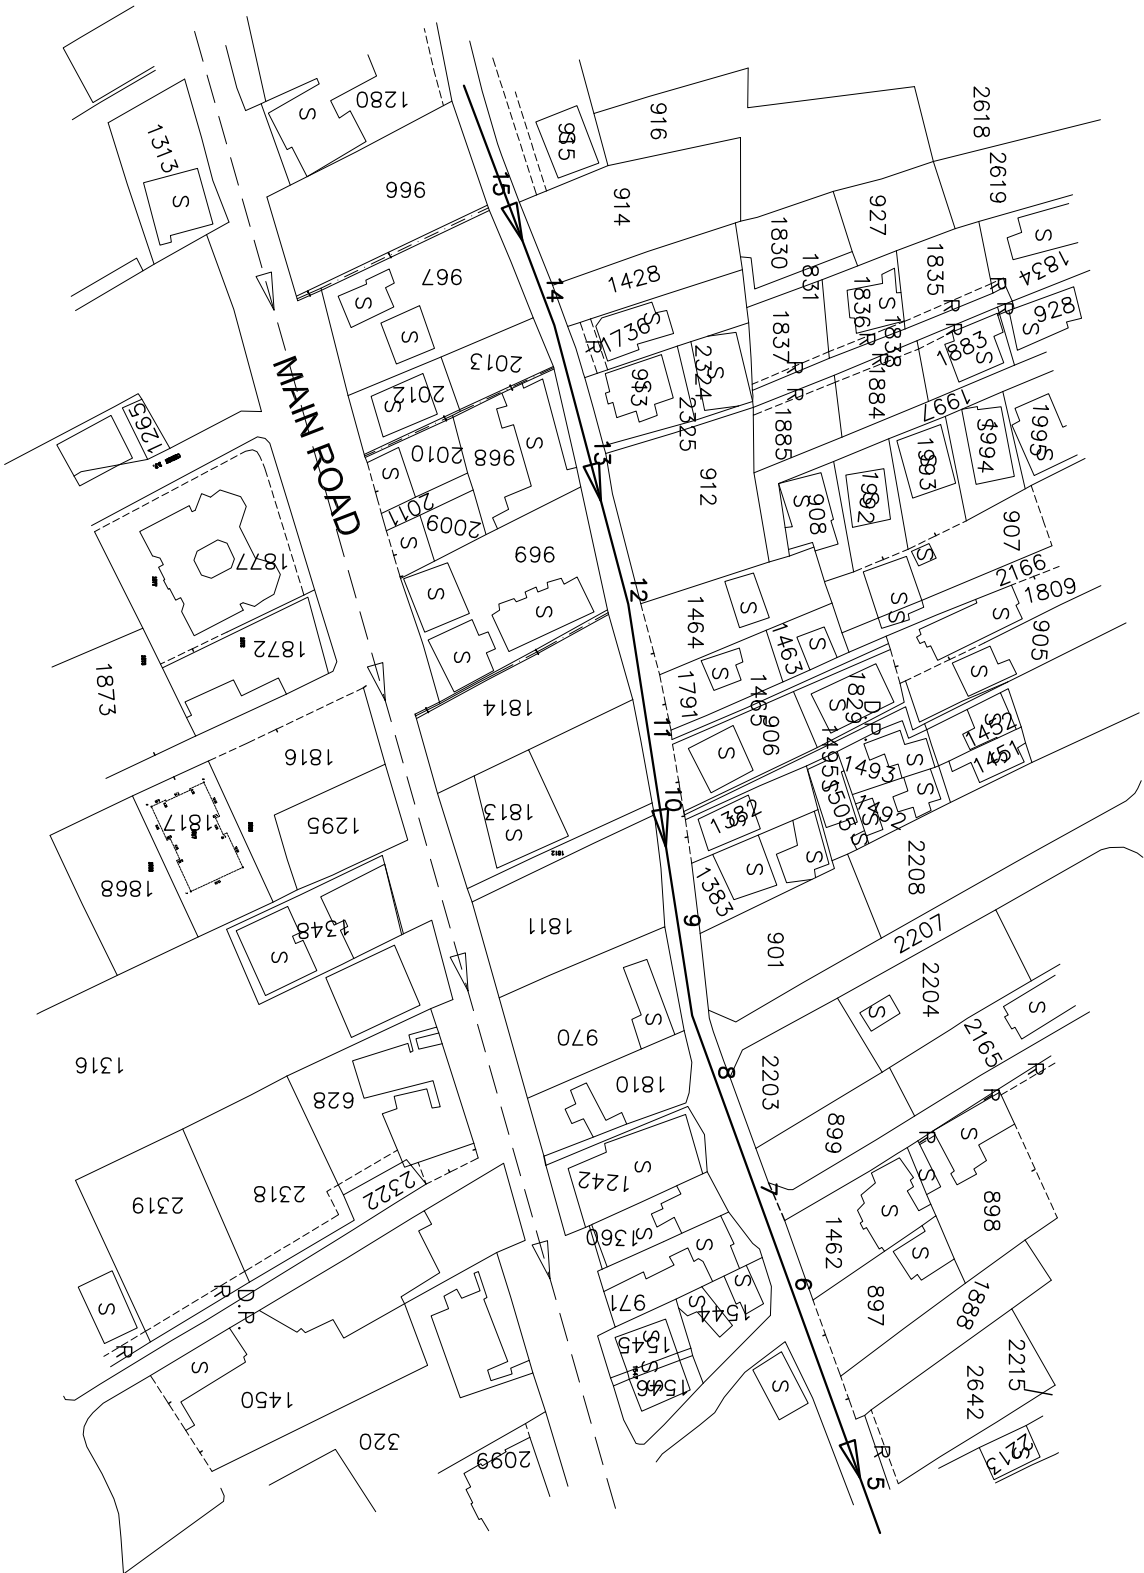


Key Plan



| REV | BY | APP | DESCRIPTION | DATE |
|-----|----|-----|-------------|------|
| | | | | |
| | | | | |
| | | | | |
| | | | | |

Revisions

THIS DRAWING IS A COPYRIGHT. DO NOT SCALE FROM THE DRAWING. THE CONTRACTOR AND HIS SUB-CONTRACTORS ARE TO VERIFY ALL DIMENSIONS ON SITE BEFORE MAKING SHOP DRAWINGS OR COMMENCING MANUFACTURE.



United Nation Development Programme
UNDP Lebanon
Social and Local Development Programme
P.O.Box: 11-3216 Beirut, Lebanon Tel: 96 1 1 962491



Lebanese Host Communities
Support Programme

CONSULTANT:
BOYADJIAN & ASSOCIATES
PROJECT FINANCE AND MANAGEMENT CONSULTANTS
P.O.Box: 175 293 Beirut, Lebanon Tel: 96 1 1 980138

PROJECT:
TALABAYA IRRIGATION NETWORK

PLOT NO.: - BLOCK: -


| Sheet Information | | |
|-------------------|------------|-------------------|
| PROJECT NBR. | - | TENDER |
| PROJECT PHASE | - | CIVIL ENGINEERING |
| DISCIPLINE | - | - |
| SECTOR | - | - |
| BUILDING | - | - |
| DESIGNED | VB | GB |
| DRAWN | VB | VB |
| CHECKED | VB | VB |
| APPROVED | VB | VB |
| DATE | 20.09.2014 | - |
| SCALE | - | - |
| SHEET SIZE | A3 | - |

Sheet Title
IRRIGATION NETWORK
TADAMOUN STREET LAYOUT 2/3

Sheet nbr.

T - C - G - 003 - R00

| Phase | Discipline | Floor Area | Drawing Number | Revision |
|-------|------------|------------|----------------|----------|
| | | | | |

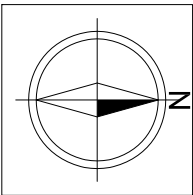


NOTES:

1. ALL DIMENSIONS ARE IN METERS UNLESS OTHERWISE INDICATED.
2. ALL WORKS SHALL BE CARRIED OUT IN ACCORDANCE WITH CURRENT SERVICES SEPARATIONS AND STANDARD DETAILS. THE CONTRACTORS SHALL COMPLY WITH ALL UTILITIES REQUIREMENTS AND PROVIDE ALL NECESSARY NOTICE AND ATTENDANCE TO THE CONCERNED AUTHORITIES PRIOR TO COMMENCEMENT OF ANY WORK ON THE SITE.
3. THE DRAWINGS SHOULD BE READ IN CONJUNCTION WITH OTHER RELEVANT ARCHITECTURAL, STRUCTURAL, MECHANICAL, ELECTRICAL AND CIVIL DRAWINGS AND ALL RELEVANT SECTIONS OF THE SPECIFICATIONS.
4. BEFORE STARTING ANY WORK, THE CONTRACTOR HAS TO SUBMIT SHOP DRAWINGS SHOWING ALL DETAILS NEEDED. THE ENGINEER APPROVAL OF THE SHOP DRAWING MUST BE OBTAINED PRIOR TO COMMENCEMENT OF WORK.
5. DO NOT SCALE DRAWINGS, USE FIGURED DIMENSIONS ONLY.
6. REPORT ANY DISCREPANCIES IMMEDIATELY TO THE ENGINEER.

LEGEND:

- PLOT LIMIT
- 300 MM CONCRETE PIPE

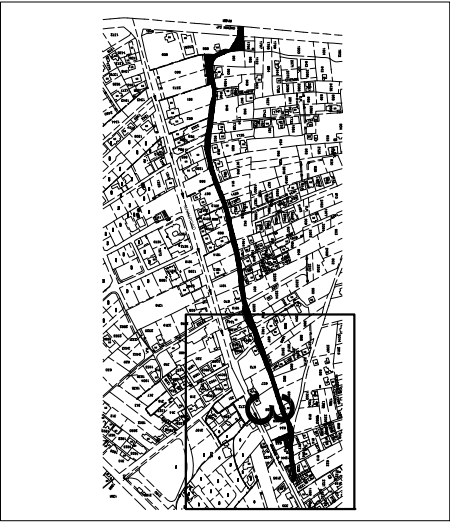

Key Plan



| REV | BY | APP | DESCRIPTION | DATE |
|-----|----|-----|-------------|------|
| | | | | |
| | | | | |
| | | | | |
| | | | | |

Revisions

THIS DRAWING IS A COPYRIGHT. DO NOT SCALE FROM THE DRAWING. THE CONTRACTOR AND HIS SUB-CONTRACTORS ARE TO VERIFY ALL DIMENSIONS ON SITE BEFORE MAKING SHOP DRAWINGS OR COMMENCING MANUFACTURE.



United Nation Development Programme
UNDP Lebanon
Social and Local Development Programme
P.O.Box: 11-3216 Beirut, Lebanon Tel: 961 1 962491



Lebanese Host Communities
Support Programme

CONSULTANT:

BOYADJIAN & ASSOCIATES
PROJECT FINANCE AND MANAGEMENT CONSULTANTS
P.O.Box: 175 293 Beirut, Lebanon Tel: 961 1 980138

PROJECT:

TALABAYA IRRIGATION NETWORK

PLOT NO.:

-

BLOCK:

-

Sheet Information

| | |
|---------------|-------------------|
| PROJECT NBR. | - |
| PROJECT PHASE | TENDER |
| DISCIPLINE | CIVIL ENGINEERING |
| SECTOR | - |
| BUILDING | - |
| DESIGNED | VB |
| DRAWN | GB |
| CHECKED | VB |
| APPROVED | VB |
| DATE | 20.09.2014 |
| SCALE | - |
| SHEET SIZE | A3 |


Sheet Title

IRRIGATION NETWORK
TADAMOUN STREET LAYOUT 3/3

Sheet nbr.

T - C - G - 004 - R00

| Phase | Discipline | Floor Area | Drawing Number | Revision |
|-------|------------|------------|----------------|----------|
| | | | | |

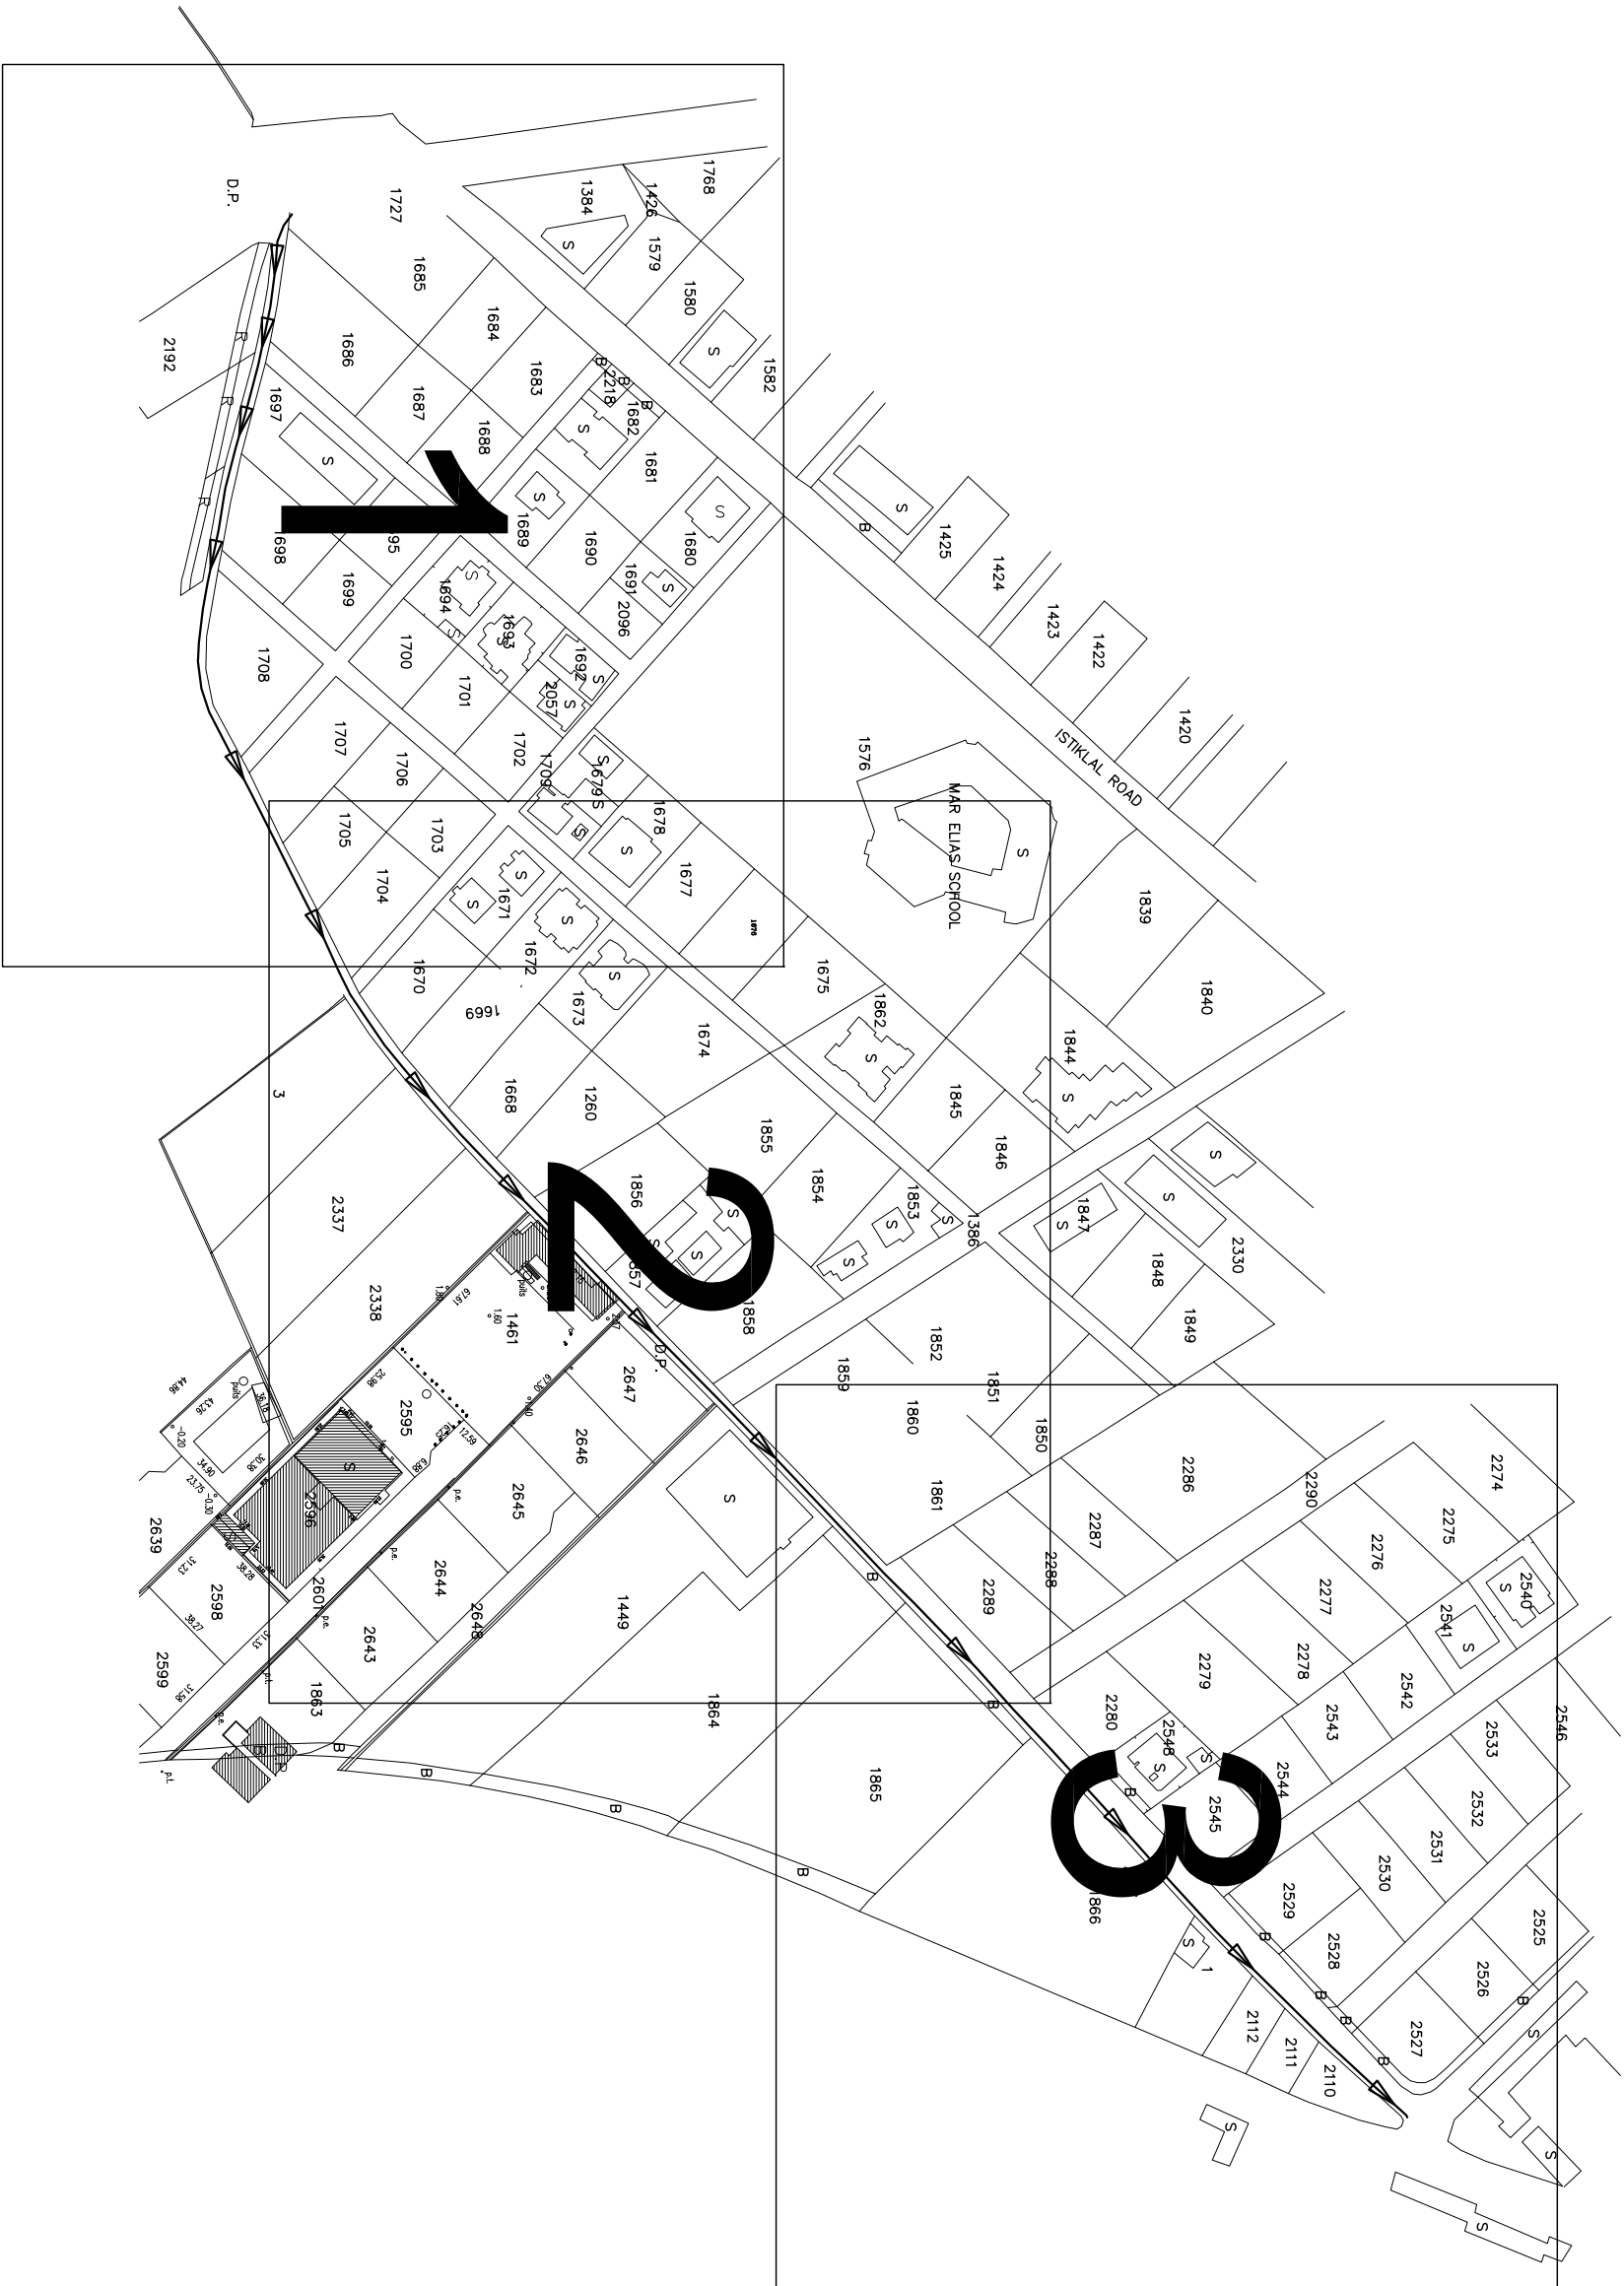

THIS DRAWING IS A COPYRIGHT. DO NOT SCALE FROM THE DRAWING.
THE CONTRACTOR AND HIS SUB-CONTRACTORS ARE TO VERIFY ALL
DIMENSIONS ON SITE BEFORE MAKING SHOP DRAWINGS OR
COMMENCING MANUFACTURE.

United Nation Development Programme
UNDP Lebanon
Social and Local Development Programme
P.O.Box: 11-3216 Beirut, Lebanon Tel: 361 1 962491

PROGRAMME:
Lebanese Host Communities
Support Programme

CONSULTANT:
BOYADJIAN & ASSOCIATES
PROJECT FINANCE AND MANAGEMENT CONSULTANTS
P.O.Box: 175 293 Beirut, Lebanon Tel: 961 1 980138

PROJECT:
TAALABAYA IRRIGATION NETWORK

| | |
|-----------|--------|
| PLOT NO.: | BLOCK: |
| - | - |

| Sheet Information | |
|-------------------|-------------------|
| PROJECT NBR. | - |
| PROJECT PHASE | TENDER |
| DISCIPLINE | CIVIL ENGINEERING |
| SECTOR | - |
| BUILDING | - |
| DESIGNED | VB |
| DRAWN | GB |
| CHECKED | VB |
| APPROVED | VB |
| DATE | 20.09.2014 |
| SCALE | - |
| SHEET SIZE | A3 |


Sheet Title

IRRIGATION NETWORK

DELB STREET KEY PLAN

Sheet nbr.

T - G - G - 005 - R00

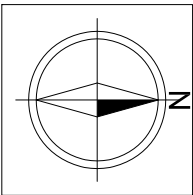


NOTES:

1. ALL DIMENSIONS ARE IN METERS UNLESS OTHERWISE INDICATED.
2. ALL WORKS SHALL BE CARRIED OUT IN ACCORDANCE WITH CURRENT SERVICES SEPARATIONS AND STANDARD DETAILS. THE CONTRACTORS SHALL COMPLY WITH ALL UTILITIES REQUIREMENTS AND PROVIDE ALL NECESSARY NOTICE AND ATTENDANCE TO THE CONCERNED AUTHORITIES PRIOR TO COMMENCEMENT OF ANY WORK ON THE SITE.
3. THE DRAWINGS SHOULD BE READ IN CONJUNCTION WITH OTHER RELEVANT ARCHITECTURAL, STRUCTURAL, MECHANICAL, ELECTRICAL AND CIVIL DRAWINGS AND ALL RELEVANT SECTIONS OF THE SPECIFICATIONS.
4. BEFORE STARTING ANY WORK, THE CONTRACTOR HAS TO SUBMIT SHOP DRAWINGS SHOWING ALL DETAILS NEEDED. THE ENGINEER APPROVAL OF THE SHOP DRAWING MUST BE OBTAINED PRIOR TO COMMENCEMENT OF WORK.
5. DO NOT SCALE DRAWINGS, USE FIGURED DIMENSIONS ONLY.
6. REPORT ANY DISCREPANCIES IMMEDIATELY TO THE ENGINEER.

LEGEND:

- PLOT LIMIT
- 500 MM CONCRETE PIPE

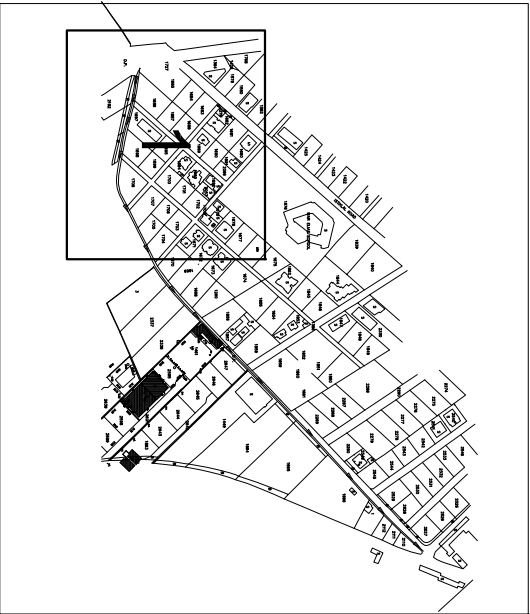


Key Plan



| REV | BY | APP | DESCRIPTION | DATE |
|-----|----|-----|-------------|------|
| | | | | |
| | | | | |
| | | | | |
| | | | | |

Revisions

THIS DRAWING IS A COPYRIGHT. DO NOT SCALE FROM THE DRAWING. THE CONTRACTOR AND HIS SUB-CONTRACTORS ARE TO VERIFY ALL DIMENSIONS ON SITE BEFORE MAKING SHOP DRAWINGS OR COMMENCING MANUFACTURE.



United Nation Development Programme
UNDP Lebanon
Social and Local Development Programme
P.O.Box: 11-3216 Beirut, Lebanon Tel: 96 1 1 962491



Lebanese Host Communities
Support Programme

CONSULTANT:
BOYADJIAN & ASSOCIATES
PROJECT FINANCE AND MANAGEMENT CONSULTANTS
P.O.Box: 175 293 Beirut, Lebanon Tel: 96 1 1 980138

PROJECT:
TAALABAYA IRRIGATION NETWORK

PLOT NO.: - BLOCK: -

| Sheet Information | | | |
|-------------------|------------|------------|-------------------|
| PROJECT NBR. | - | TENDER | - |
| PROJECT PHASE | - | DISCIPLINE | CIVIL ENGINEERING |
| SECTOR | - | BUILDING | - |
| DESIGNED | VB | DRAWN | GB |
| CHECKED | VB | APPROVED | VB |
| DATE | 20.09.2014 | SCALE | - |
| SHEET SIZE | A3 | | |

Sheet Title


IRRIGATION NETWORK

DELB STREET LAYOUT 1/3

Sheet nbr.

T - C - G - 006 - R00

| | | | | |
|-------|------------|------------|----------------|----------|
| Phase | Discipline | Floor Area | Drawing Number | Revision |
| | | | | |

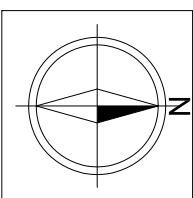


1. ALL DIMENSIONS ARE IN METERS UNLESS OTHERWISE INDICATED.

2. ALL WORKS SHALL BE CARRIED OUT IN ACCORDANCE WITH CURRENT SERVICES SEPARATIONS AND STANDARD DETAILS. THE CONTRACTORS SHALL COMPLY WITH ALL UTILITIES REQUIREMENTS AND PROVIDE ALL NECESSARY NOTICE AND ATTENDANCE TO THE CONCERNED AUTHORITIES PRIOR TO COMMENCEMENT OF ANY WORK ON THE SITE.
3. THE DRAWINGS SHOULD BE READ IN CONJUNCTION WITH OTHER RELEVANT ARCHITECTURAL, STRUCTURAL, MECHANICAL, ELECTRICAL AND CIVIL DRAWINGS AND ALL RELEVANT SECTIONS OF THE SPECIFICATIONS.
4. BEFORE STARTING ANY WORK, THE CONTRACTOR HAS TO SUBMIT SHOP DRAWINGS SHOWING ALL DETAILS NEEDED. THE ENGINEER APPROVAL OF THE SHOP DRAWING MUST BE OBTAINED PRIOR TO COMMENCEMENT OF WORK.
5. DO NOT SCALE DRAWINGS, USE FIGURED DIMENSIONS ONLY.
6. REPORT ANY DISCREPANCIES IMMEDIATELY TO THE ENGINEER.

_____ PLOT LIMIT

_____ 500 MM CONCRETE PIPE

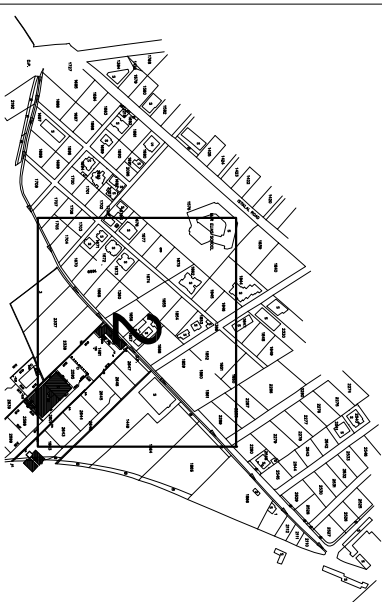

This aerial photograph shows a suburban neighborhood with a mix of residential and commercial buildings. A black rectangle is drawn over a specific block of houses, indicating the area of interest for the study. The surrounding area includes parking lots, streets, and other residential structures.

| REV | BY | APP | DESCRIPTION | DATE |
|-----|----|-----|-------------|------|
| | | | | |
| | | | | |
| | | | | |
| | | | | |

THIS DRAWING IS A COPYRIGHT. DO NOT SCALE FROM THE DRAWING.
THE CONTRACTOR AND HIS SUB-CONTRACTORS ARE TO VERIFY ALL
DIMENSIONS ON SITE BEFORE MAKING SHOP DRAWINGS OR
COMMENCING MANUFACTURE.

United Nations Development Programme
UNDP Lebanon
Social and Local Development Programme
P.O. Box: 11-3216 Beirut, Lebanon Tel: 961 1 362491
Expenditure line

PROGRAMME:

Lebanese Host Communities
Support Programme

BOYADJIAN & ASSOCIATES
PROJECT FINANCE AND MANAGEMENT CONSULTANTS
P.O.Box: 175 293 Beirut, Lebanon Tel: 961 1 980138

P.O.Box: 175 293 Beirut, Lebanon Tel: 961 1 980138

P.O.Box: 175 293 Beirut, Lebanon Tel: 961 1 980138

TAALABAYA IRRIGATION NETWORK

CK3

PROJECT NBR

| | |
|---------------|-------------------|
| PROJECT PHASE | TENDER |
| DISCIPLINE | CIVIL ENGINEERING |
| SECTOR | - |
| BUILDING | - |
| DESIGNED | VB |
| DRAWN | GB |
| CHECKED | VB |
| APPROVED | VB |
| DATE | 20.09.2014 |
| SCALE | - |
| SHEET SIZE | A3 |



IRRIGATION NETWORK

DELB STREET LAYOUT 2/3

Sheet nbr.

T - C - G - 007 - R00

| Phase | Discipline | Floor Area | Drawing Number | Revision |
|-------|------------|------------|----------------|----------|
|-------|------------|------------|----------------|----------|

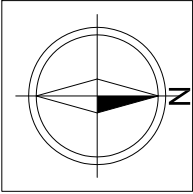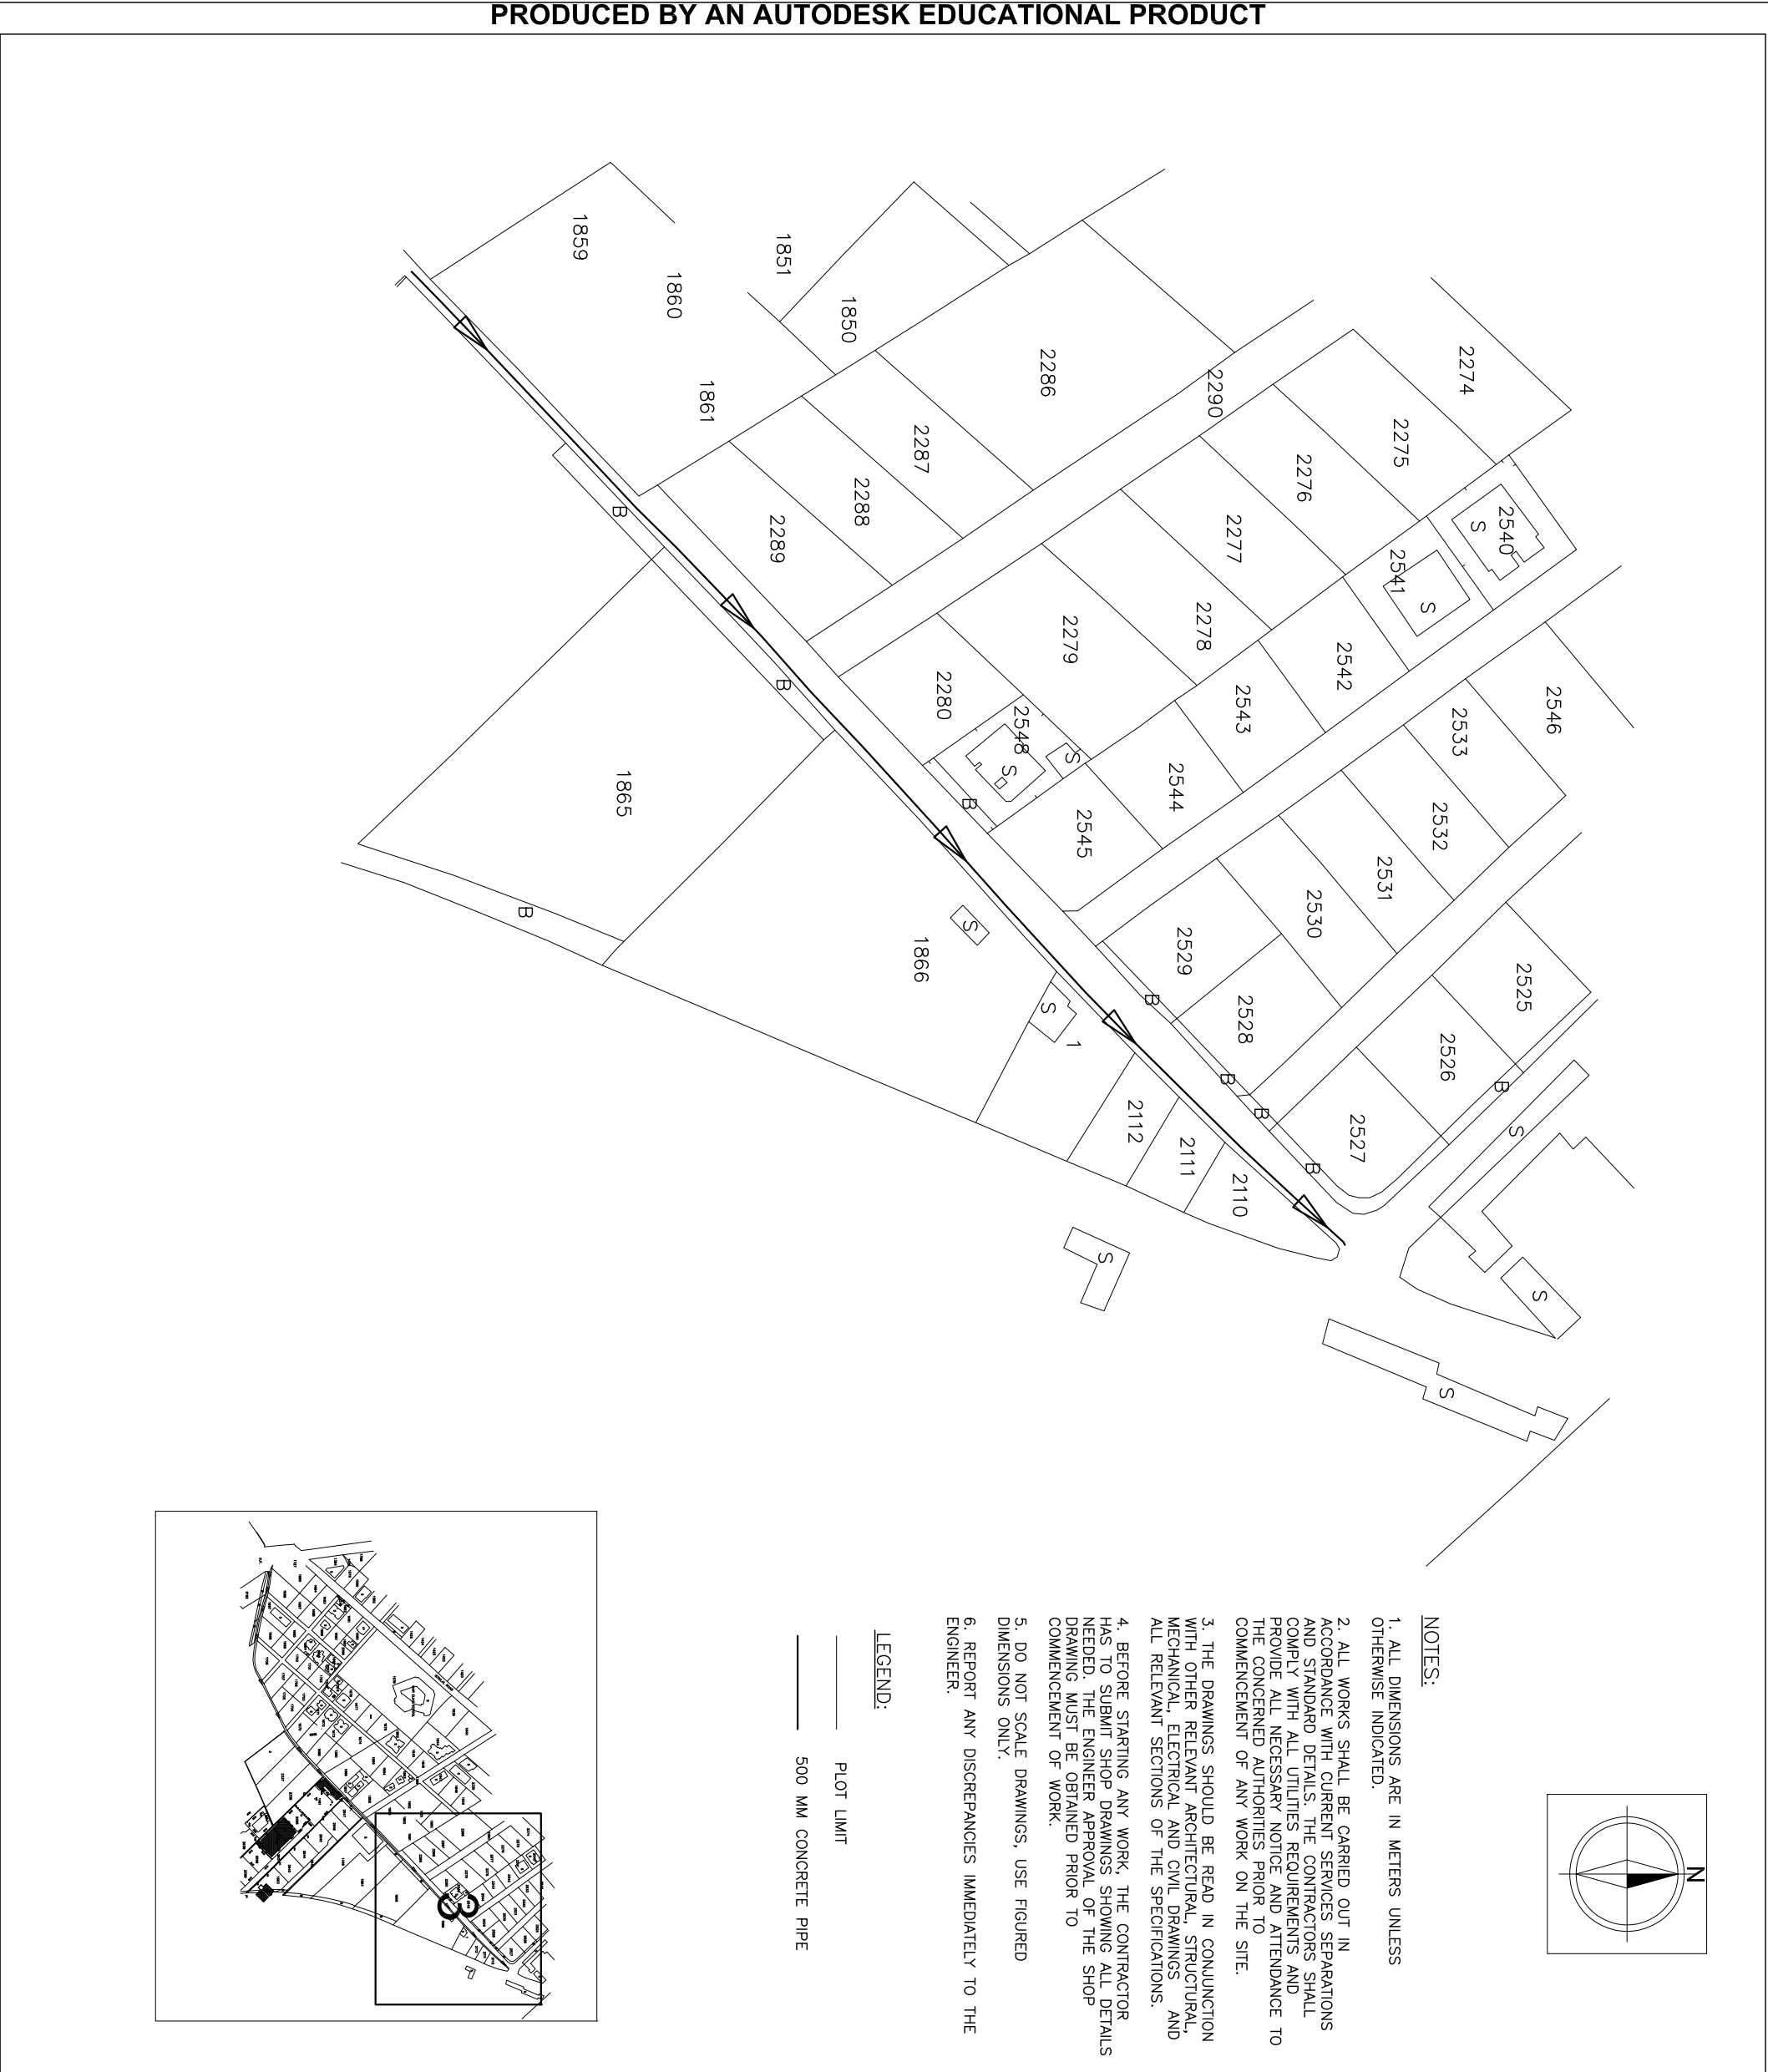


NOTES:

- 1. ALL DIMENSIONS ARE IN METERS UNLESS OTHERWISE INDICATED.
- 2. ALL WORKS SHALL BE CARRIED OUT IN ACCORDANCE WITH CURRENT SERVICES SEPARATIONS AND STANDARD DETAILS. THE CONTRACTORS SHALL COMPLY WITH ALL UTILITIES REQUIREMENTS AND PROVIDE ALL NECESSARY NOTICE AND ATTENDANCE TO THE CONCERNED AUTHORITIES PRIOR TO COMMENCEMENT OF ANY WORK ON THE SITE.
- 3. THE DRAWINGS SHOULD BE READ IN CONJUNCTION WITH OTHER RELEVANT ARCHITECTURAL, STRUCTURAL, MECHANICAL, ELECTRICAL AND CIVIL DRAWINGS AND ALL RELEVANT SECTIONS OF THE SPECIFICATIONS.
- 4. BEFORE STARTING ANY WORK, THE CONTRACTOR HAS TO SUBMIT SHOP DRAWINGS SHOWING ALL DETAILS NEEDED. THE ENGINEER APPROVAL OF THE SHOP DRAWING MUST BE OBTAINED PRIOR TO COMMENCEMENT OF WORK.
- 5. DO NOT SCALE DRAWINGS, USE FIGURED DIMENSIONS ONLY.
- 6. REPORT ANY DISCREPANCIES IMMEDIATELY TO THE ENGINEER.

LEGEND:

- Plot Limit
- 500 MM CONCRETE PIPE

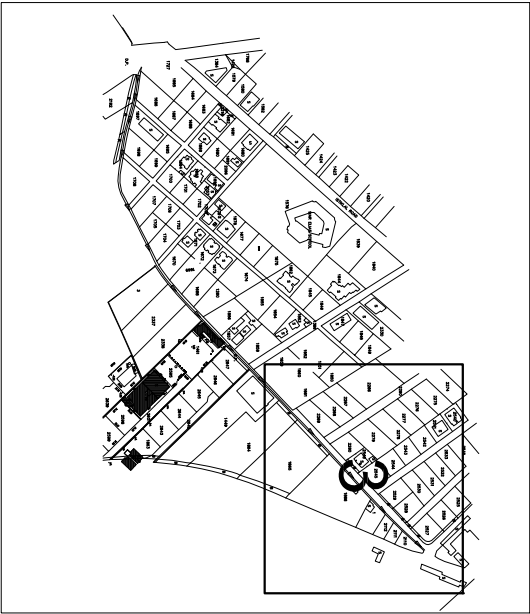


Key Plan



| REV | BY | APP | DESCRIPTION | DATE |
|-----|----|-----|-------------|------|
| | | | | |
| | | | | |
| | | | | |
| | | | | |

Revisions

THIS DRAWING IS A COPYRIGHT. DO NOT SCALE FROM THE DRAWING. THE CONTRACTOR AND HIS SUB-CONTRACTORS ARE TO VERIFY ALL DIMENSIONS ON SITE BEFORE MAKING SHOP DRAWINGS OR COMMENCING MANUFACTURE.



United Nation Development Programme
UNDP Lebanon
Social and Local Development Programme
P.O.Box: 11-3216 Beirut, Lebanon Tel: 961 1 962491



Lebanese Host Communities
Support Programme

CONSULTANT:
BOYADJIAN & ASSOCIATES
PROJECT FINANCE AND MANAGEMENT CONSULTANTS
P.O.Box: 175 293 Beirut, Lebanon Tel: 961 1 980138

PROJECT:
TAALABAYA IRRIGATION NETWORK

PLOT NO.: - BLOCK: -

| Sheet Information | | |
|-------------------|------------|-------------------|
| PROJECT NBR. | - | TENDER |
| PROJECT PHASE | - | CIVIL ENGINEERING |
| DISCIPLINE | - | |
| SECTOR | - | |
| BUILDING | - | |
| DESIGNED | VB | |
| DRAWN | GB | |
| CHECKED | VB | |
| APPROVED | VB | |
| DATE | 20.09.2014 | |
| SCALE | - | |
| SHEET SIZE | A3 | |

Sheet Title
IRRIGATION NETWORK
DELB STREET LAYOUT 3/3

Sheet nbr.
T - C - G - 008 - R00

| | | | | |
|-------|------------|------------|----------------|----------|
| Phase | Discipline | Floor Area | Drawing Number | Revision |
| | | | | |



Key Plan



| | | | | |
|-----|----|-----|-------------|------|
| | | | | |
| | | | | |
| | | | | |
| | | | | |
| REV | BY | APP | DESCRIPTION | DATE |

Revisions

THIS DRAWING IS A COPYRIGHT. DO NOT SCALE FROM THE DRAWING.
THE CONTRACTOR AND HIS SUB-CONTRACTORS ARE TO VERIFY ALL
DIMENSIONS ON SITE BEFORE MAKING SHOP DRAWINGS OR
COMMENCING MANUFACTURE.



United Nation Development Programme
UNDP Lebanon
Social and Local Development Programme
P.O.Box: 11-3216 Beirut, Lebanon Tel: 96 1 1 962491



PROGRAMME:
Lebanese Host Communities
Support Programme

CONSULTANT:
BOYADJIAN & ASSOCIATES
PROJECT FINANCE AND MANAGEMENT CONSULTANTS
P.O.Box: 175 293 Beirut, Lebanon Tel: 96 1 1 980138

PROJECT:
TAALABAYA IRRIGATION NETWORK

PLOT NO.: - BLOCK: -

| | | | |
|-------------------|------------|------------|-------------------|
| Sheet Information | | | |
| PROJECT NBR. | - | TENDER | - |
| PROJECT PHASE | - | DISCIPLINE | CIVIL ENGINEERING |
| SECTOR | - | BUILDING | - |
| DESIGNED | VB | DRAWN | GB |
| CHECKED | VB | APPROVED | VB |
| DATE | 20.09.2014 | SCALE | - |
| SHEET SIZE | A3 | | |

Sheet Title


IRRIGATION NETWORK

MANHOLE DETAILS

Sheet nbr.

T - C - G - 009 - R00

| | | | | |
|-------|------------|------------|----------------|----------|
| Phase | Discipline | Floor Area | Drawing Number | Revision |
|-------|------------|------------|----------------|----------|

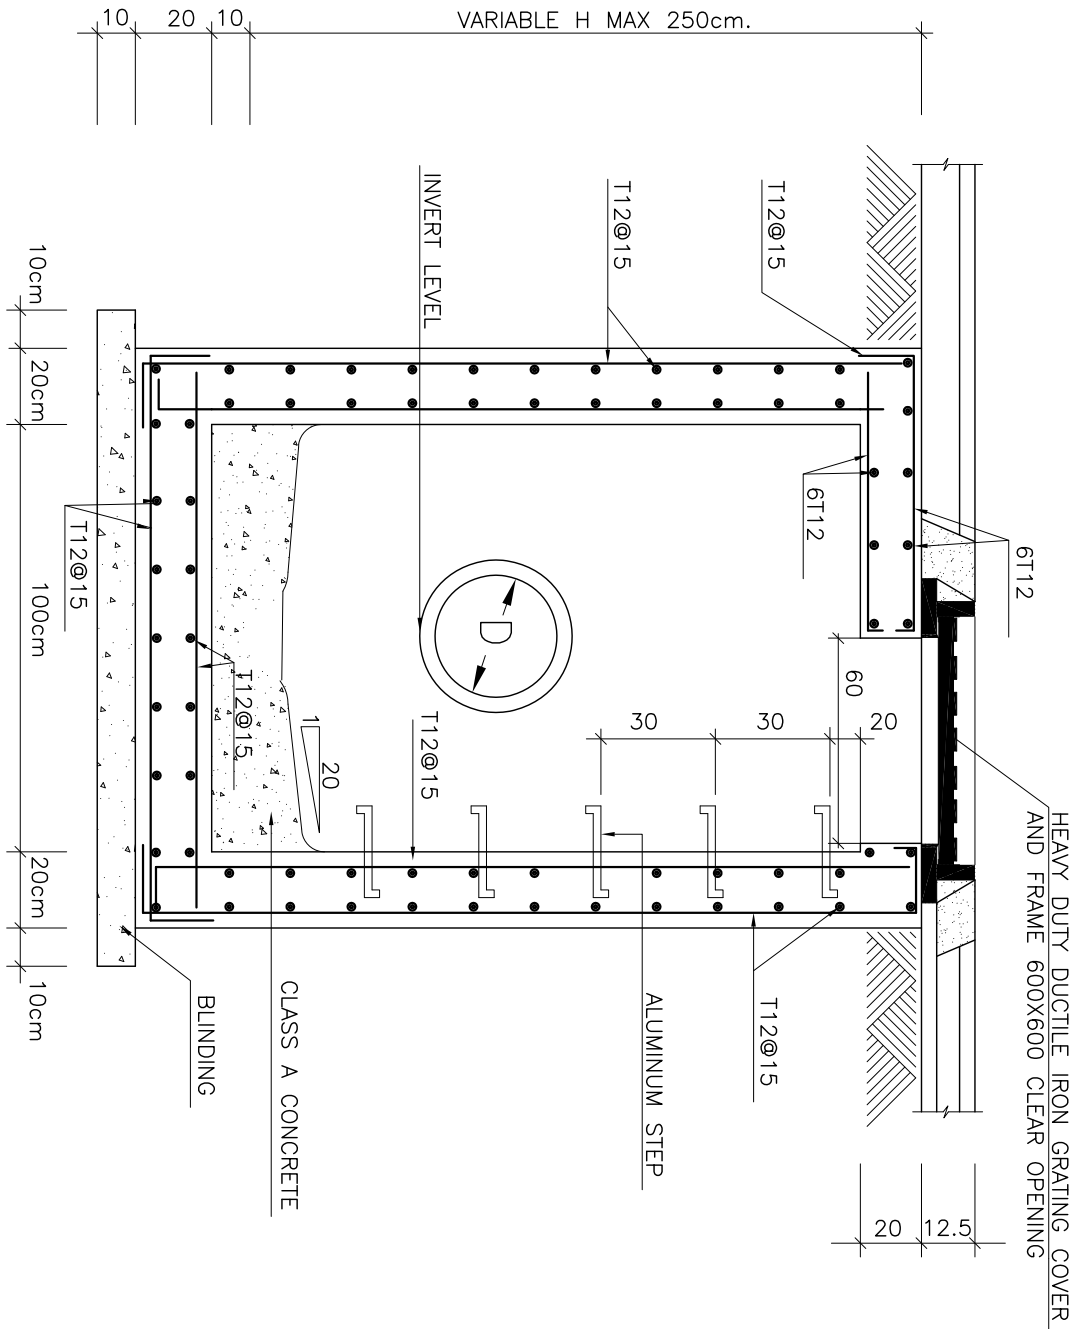

MANHOLE TYPE MH1