
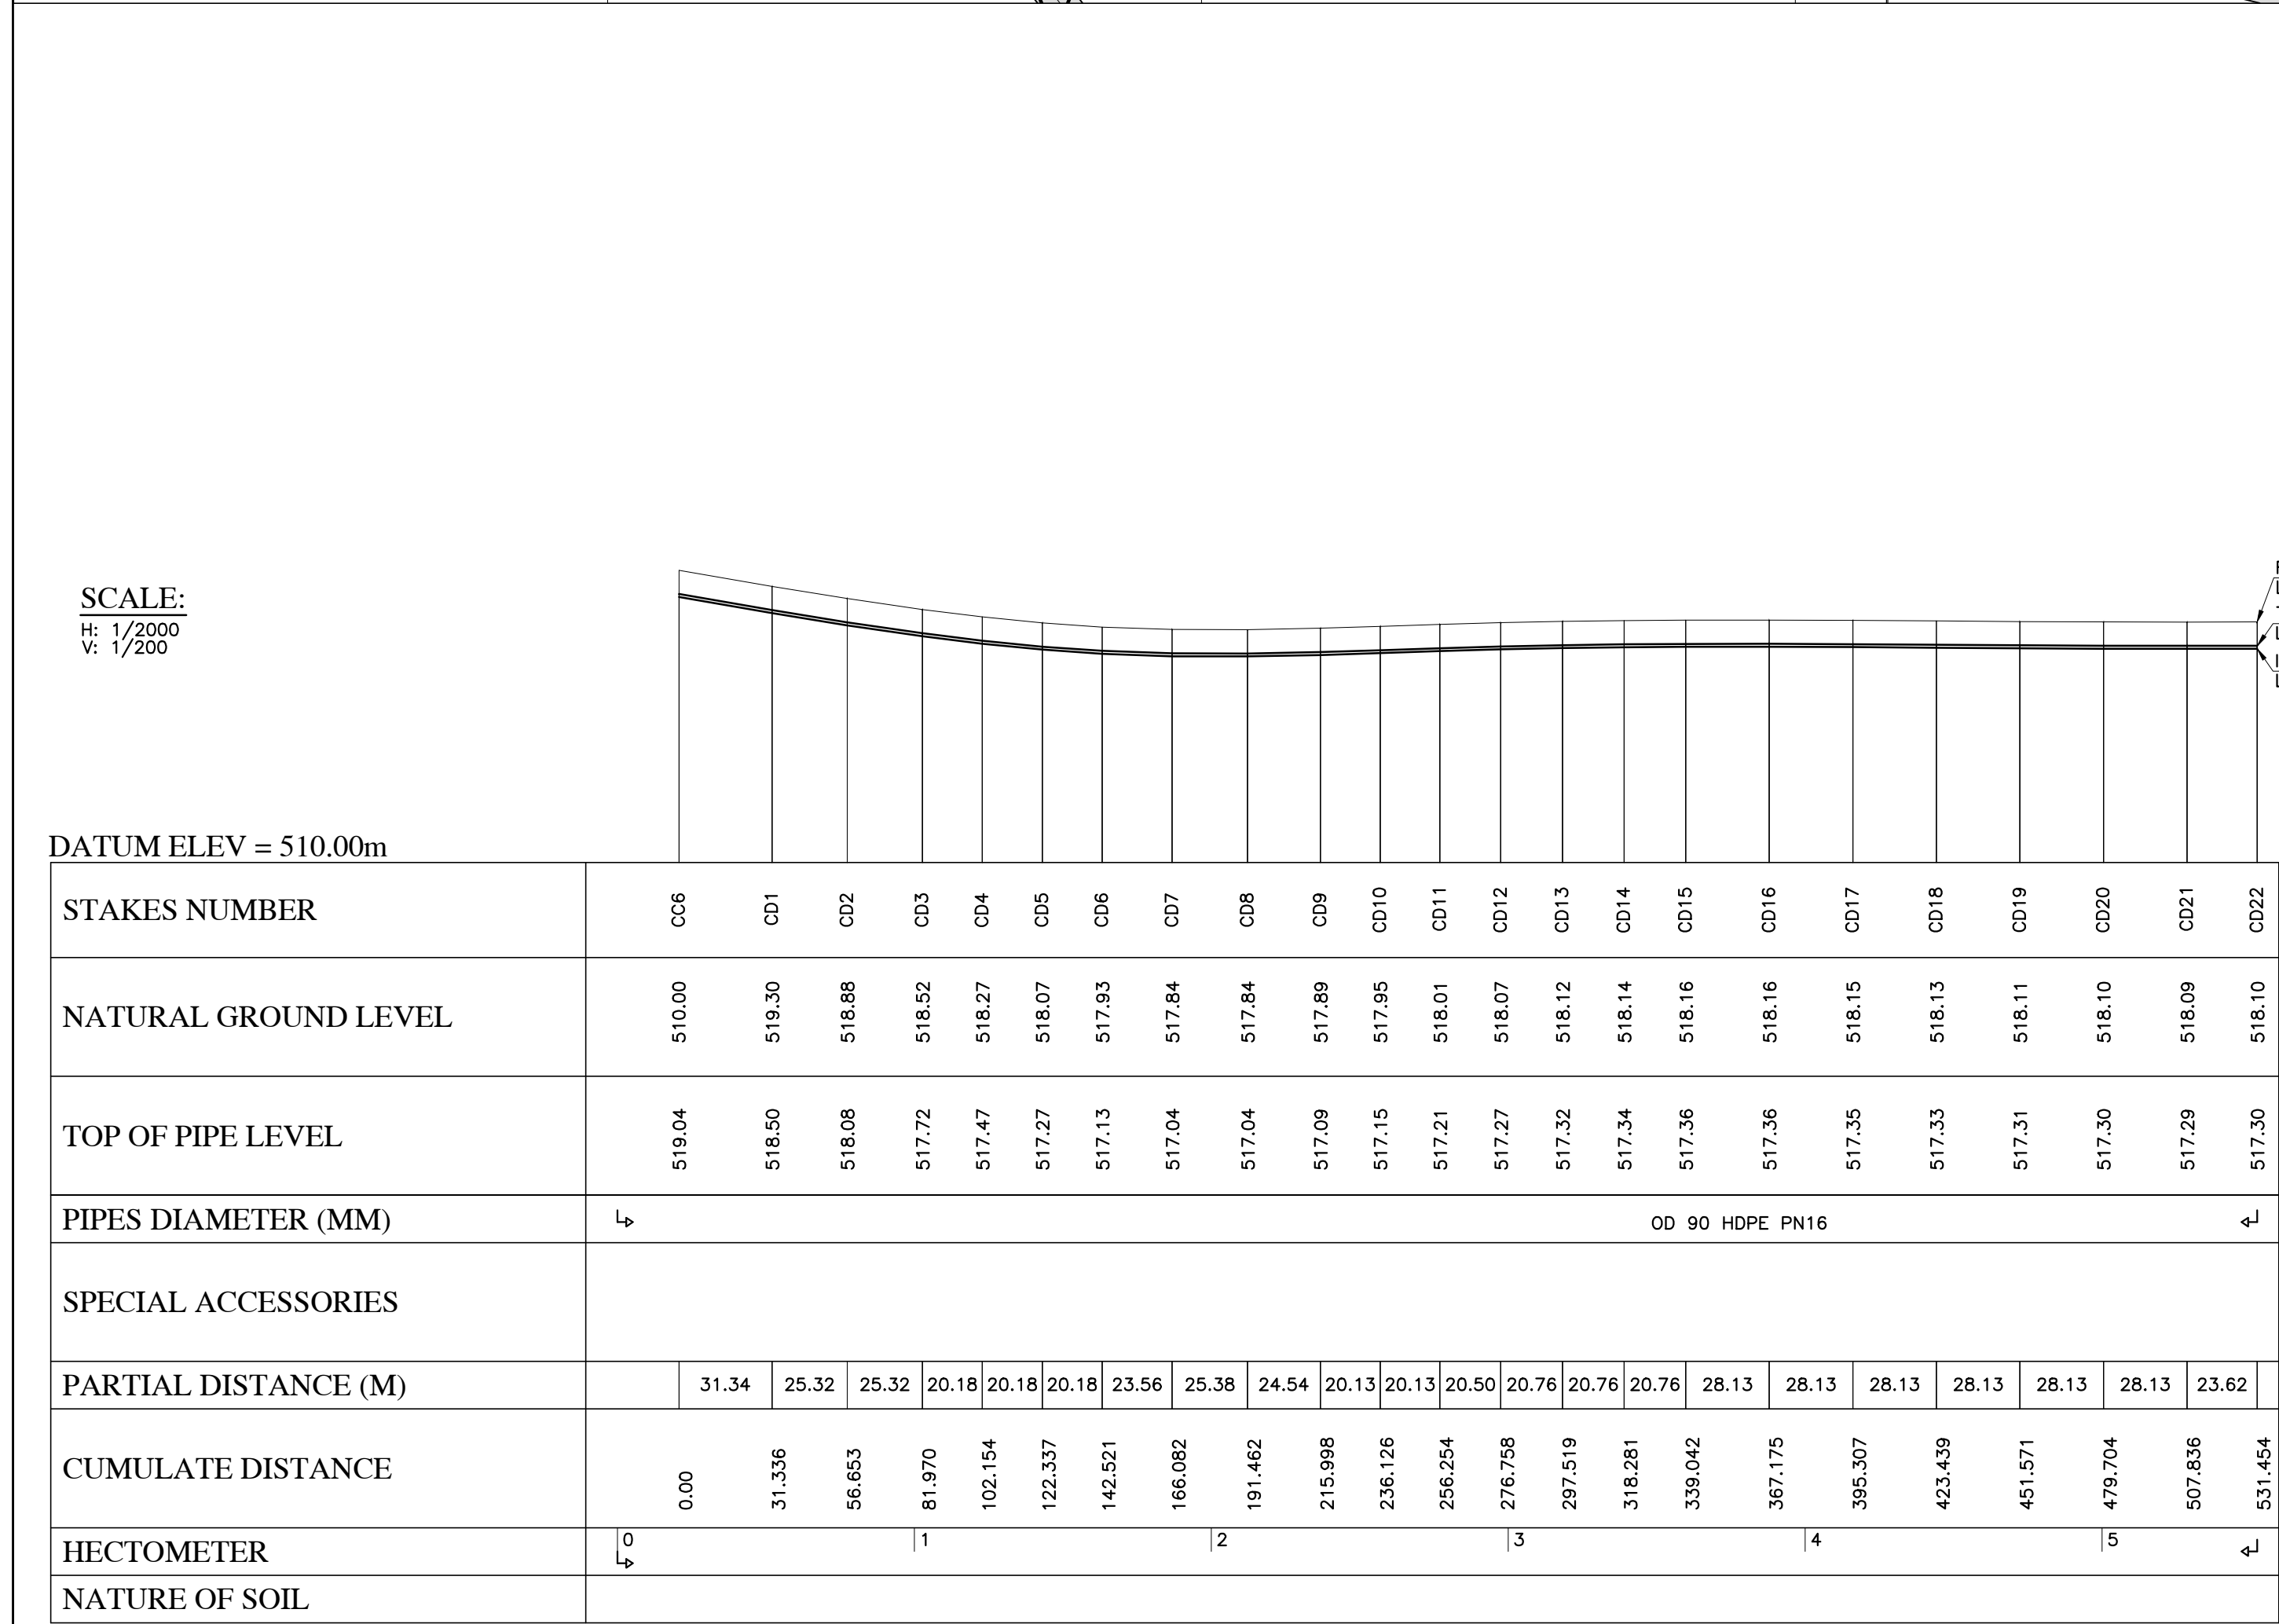
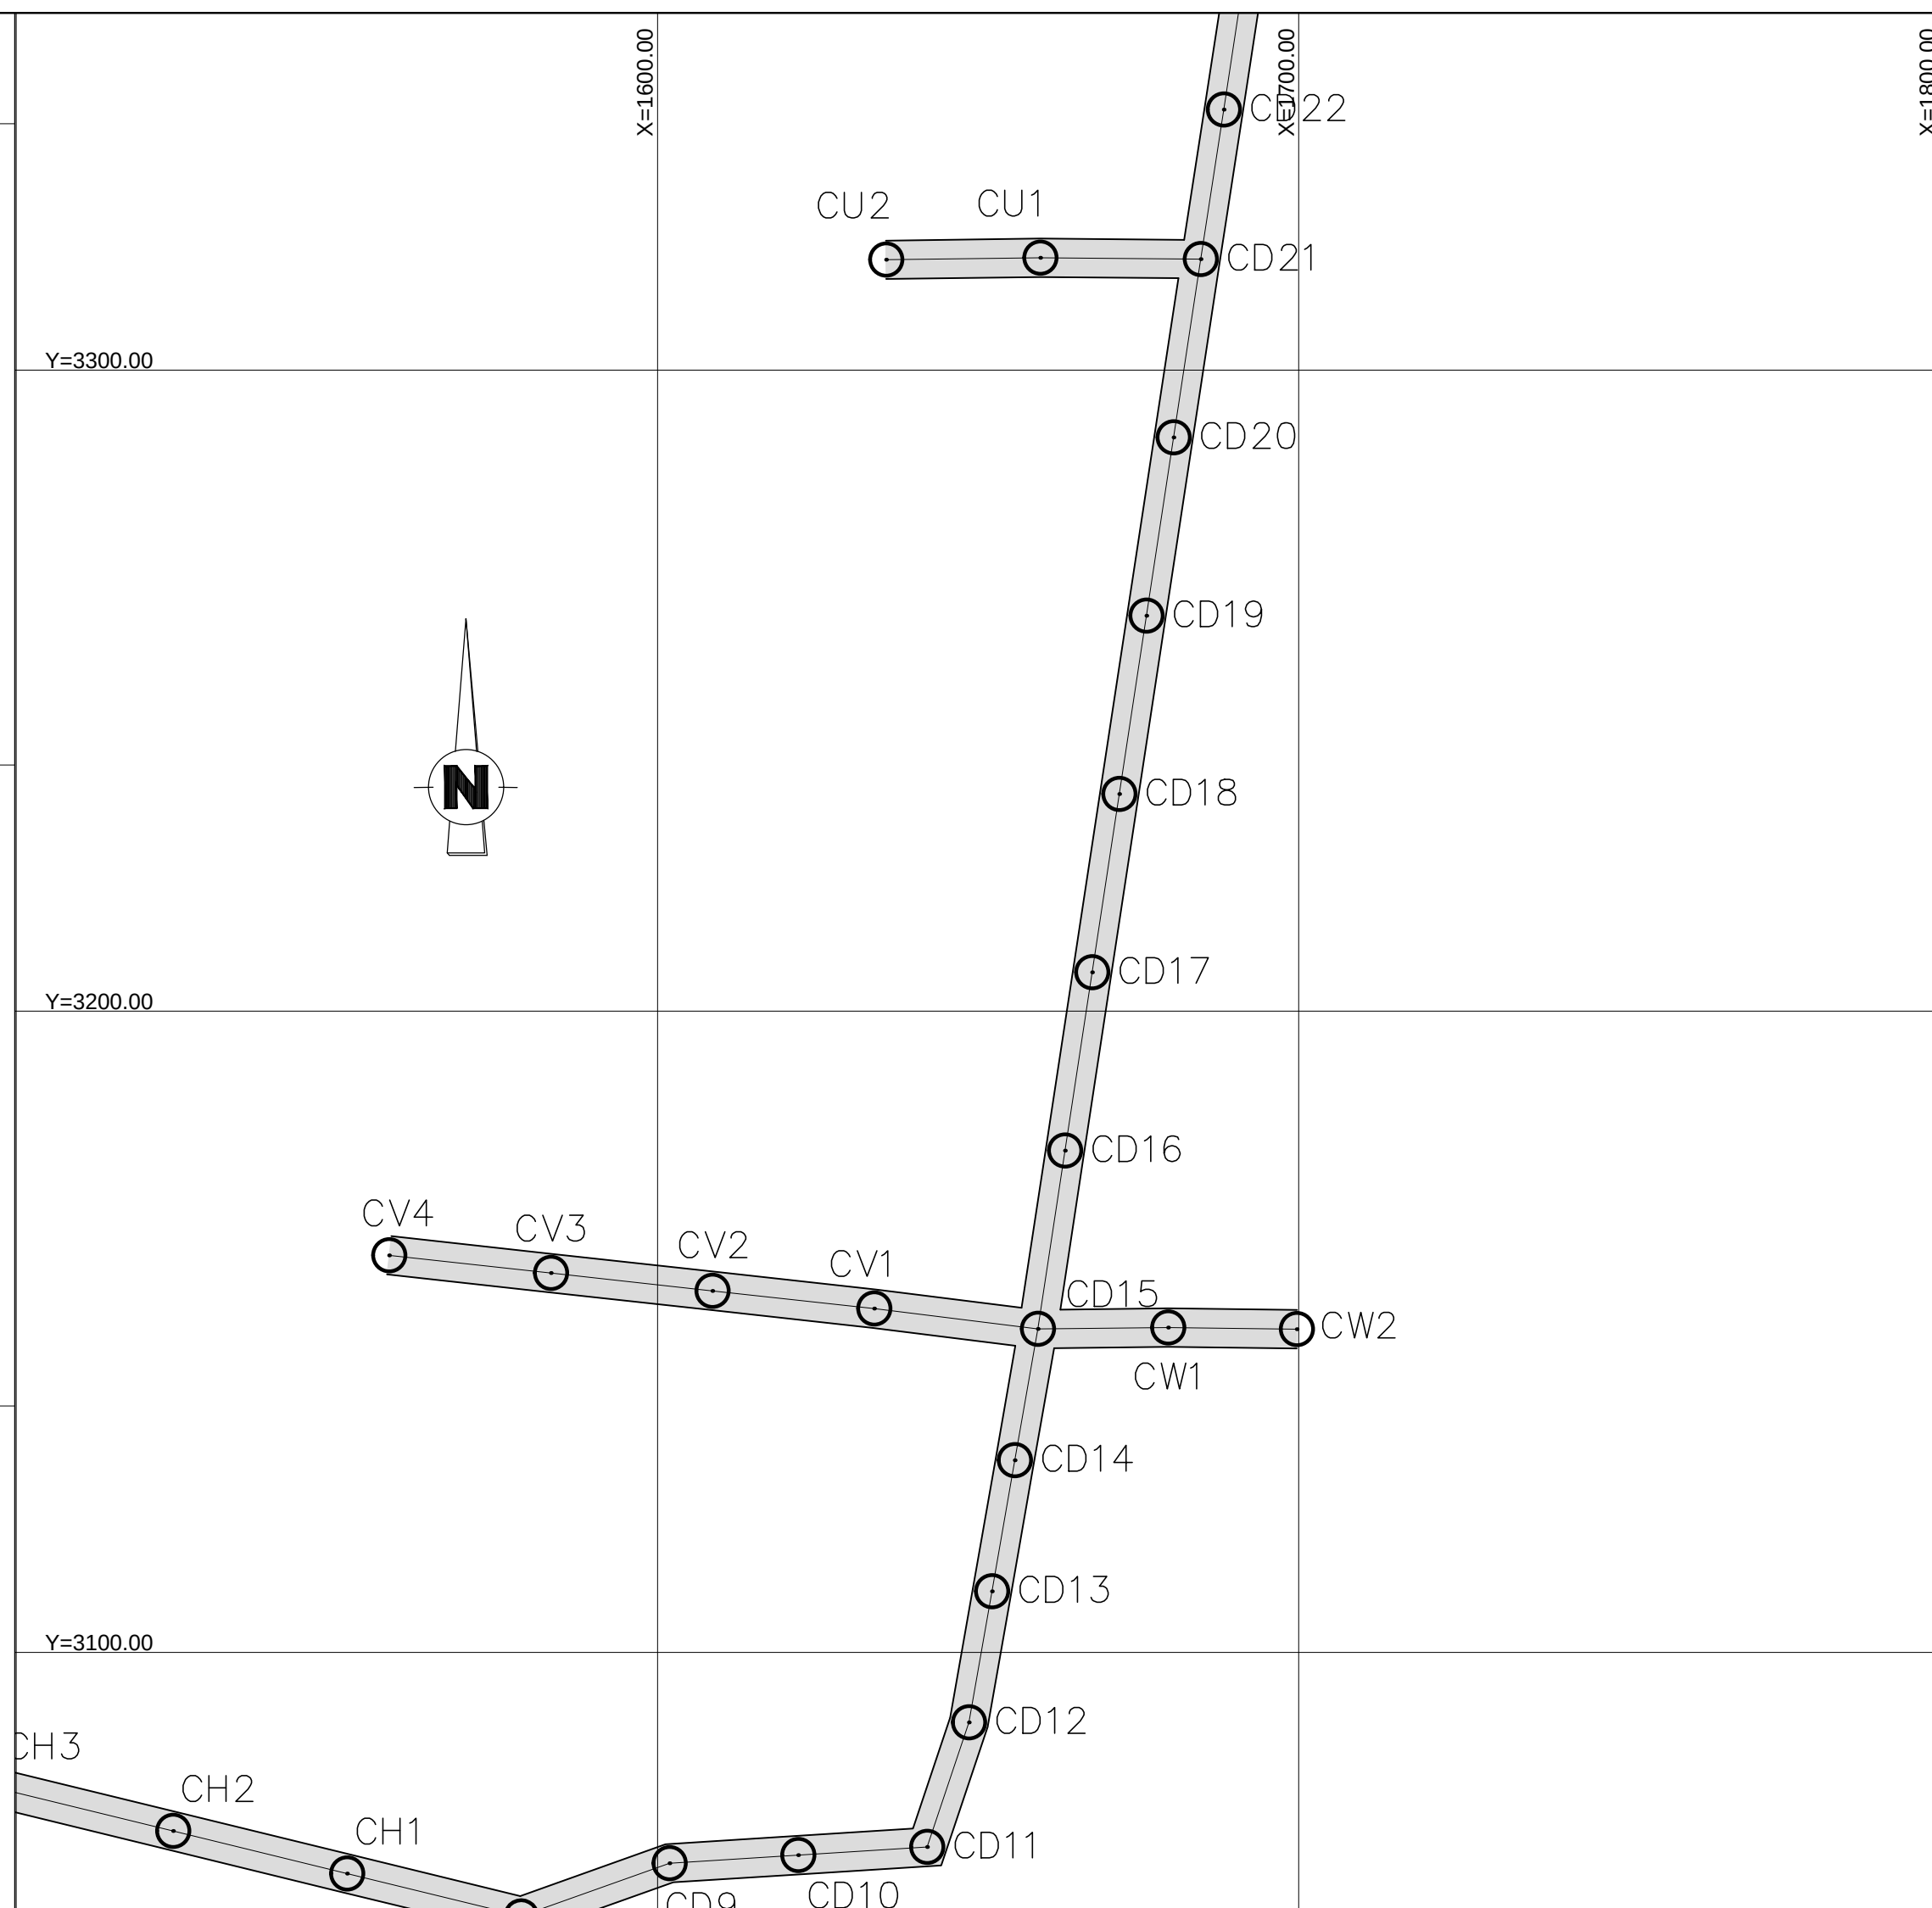
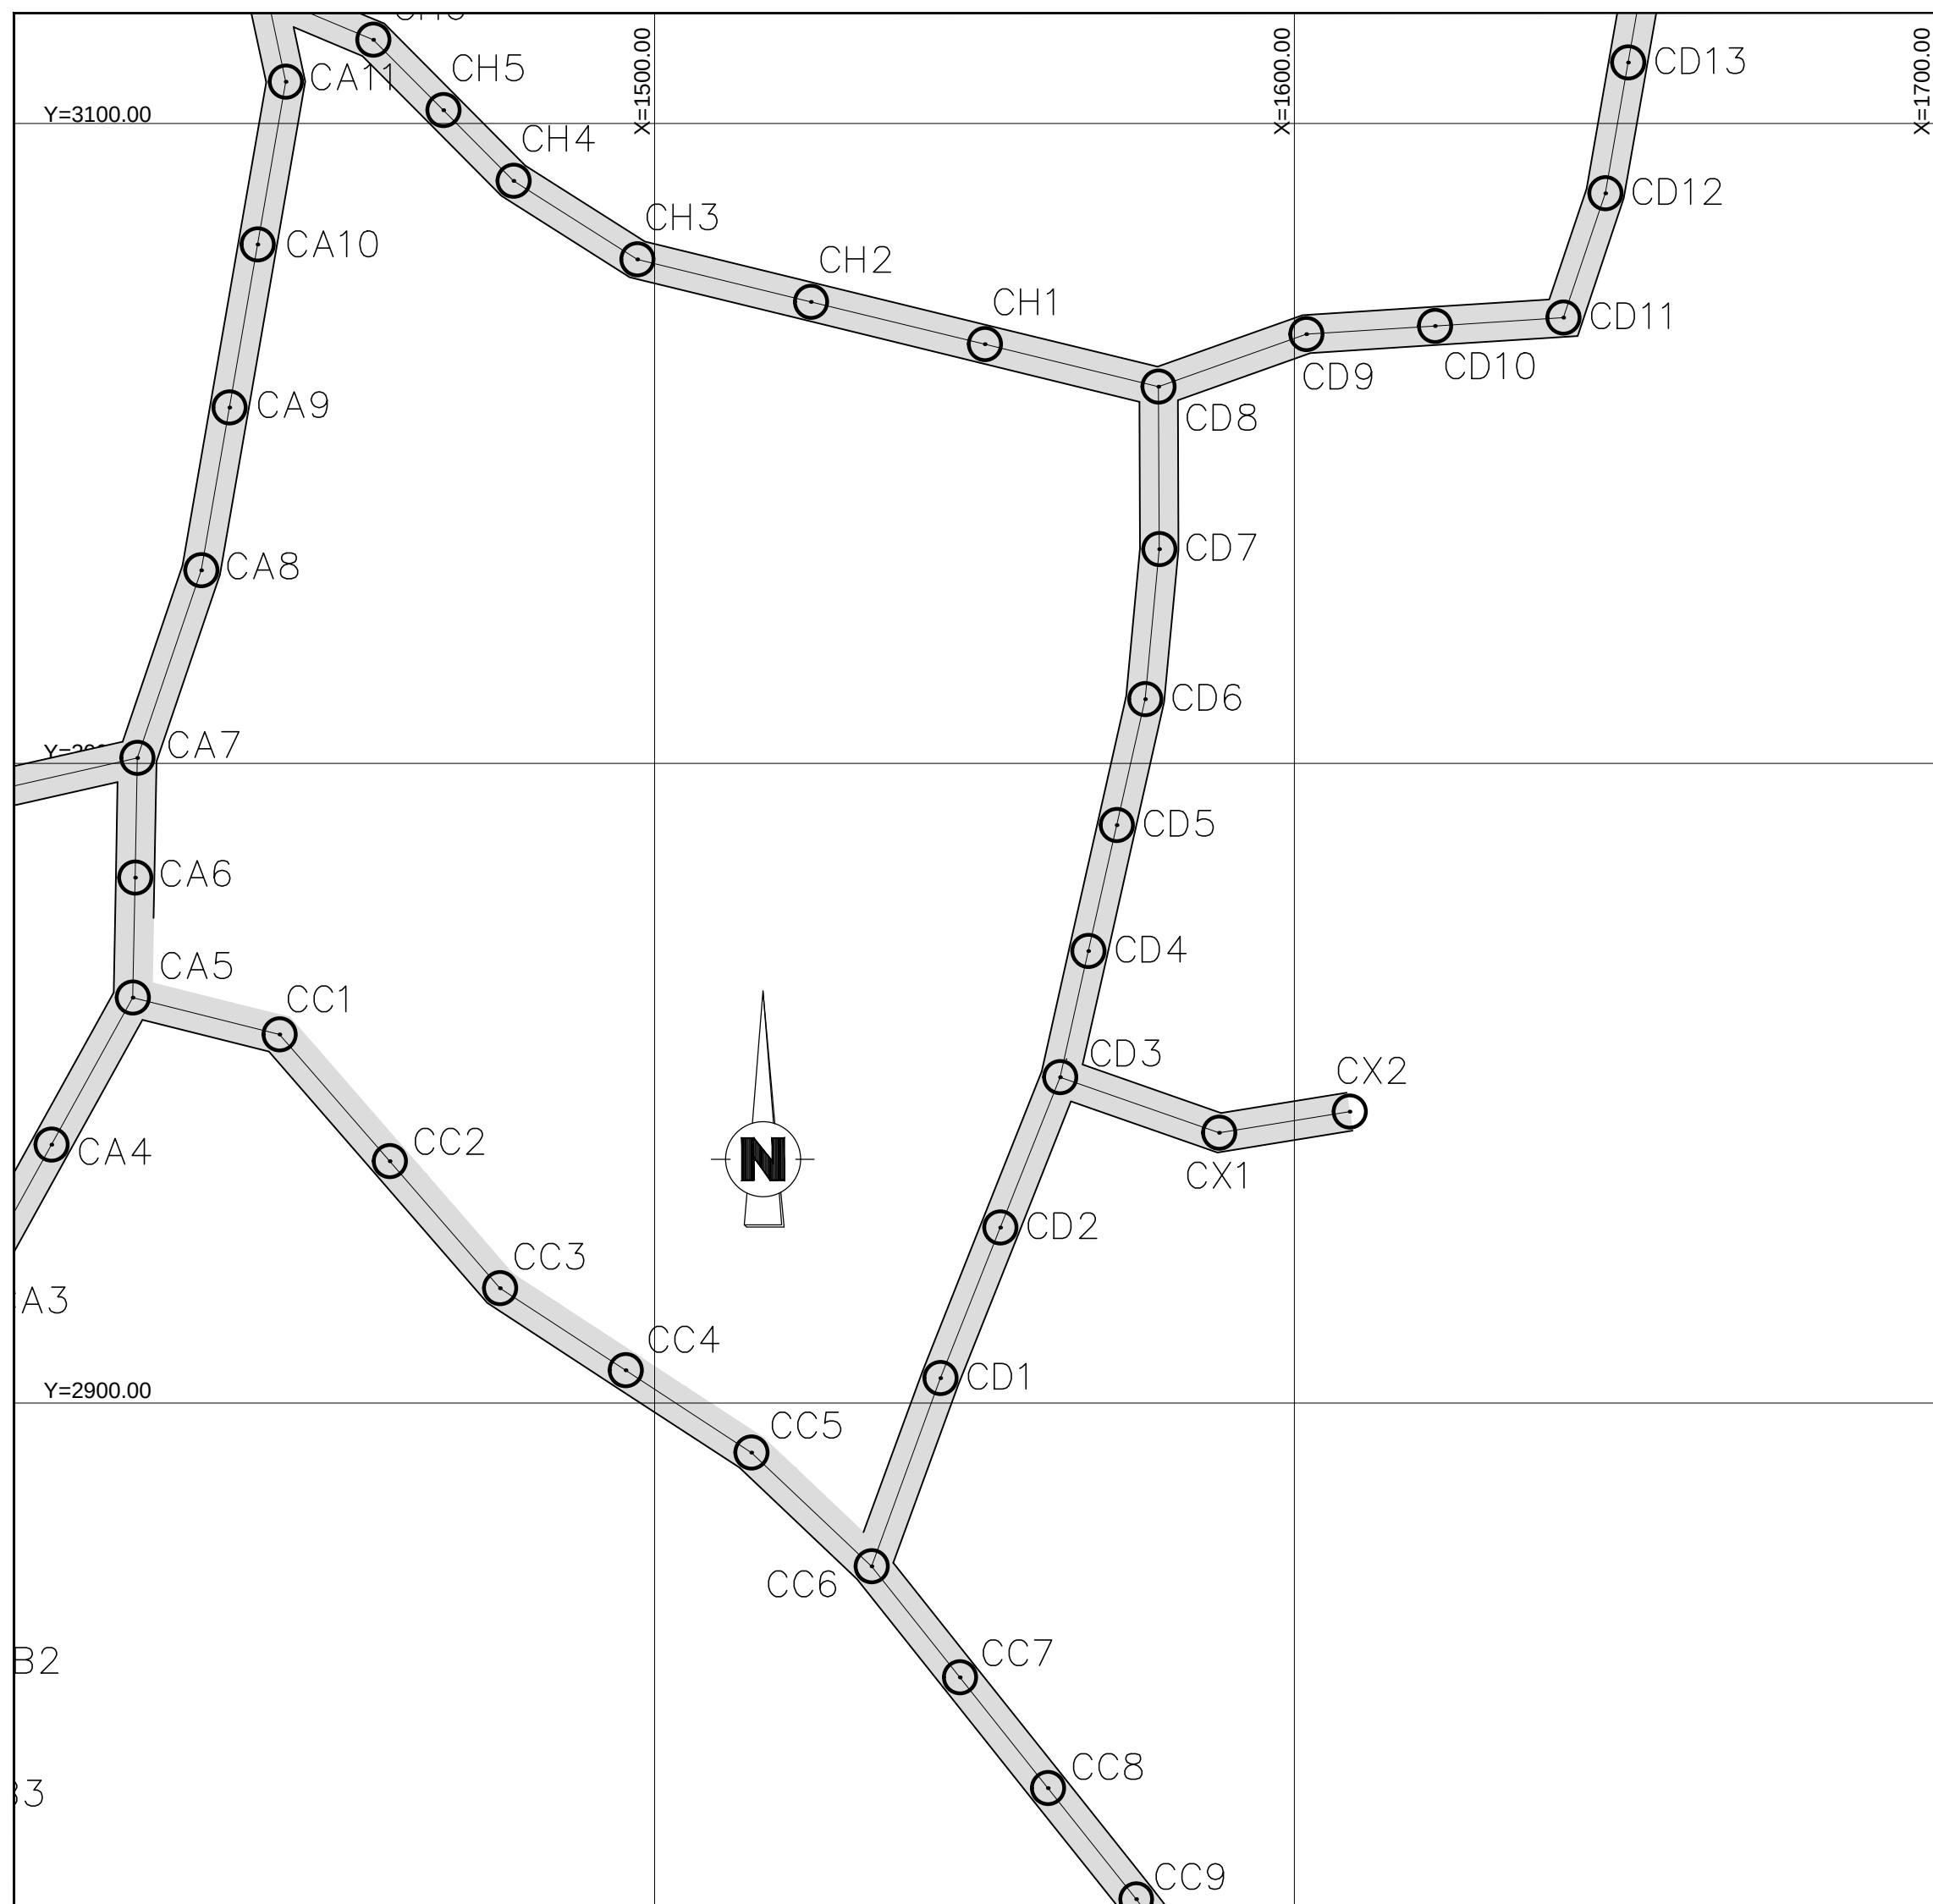


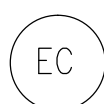

PROJET PROJET						
LEGEND :  , W.O.  , D.A.V.  , G.V.    WASH OUT DOUBLE AIR VALVE GATE VALVE FIRE HYDRANT OBLIGATORY INTAKE POINT END CAP						
REV.	DATE	DRAWN BY	CHECKED BY	APPROVED BY	MODIFICATION	STATUTS
UNITED NATIONS DEVELOPMENT PROGRAMME LEBANON						
NORTH LEBANON WATER SUPPLY CONSTRUCTION OF WADI KHALED 2 WATER SUPPLY SYSTEM						
QARHA WATER SUPPLY SYSTEM LINE D2.54 (CD1-CD22)						
SCALE : 1/1000 - 1/2000		DATE : SEPTEMBER 2014		DRAWING N° : WS-WK-234-A.dwg		
 LIBANCONSULT AGM Consulting Engineers				N° : WS WK 2 3 4		REV. A