




TYPICAL TRENCH SECTION  
FOR HDPE PIPES  
TYPE 1

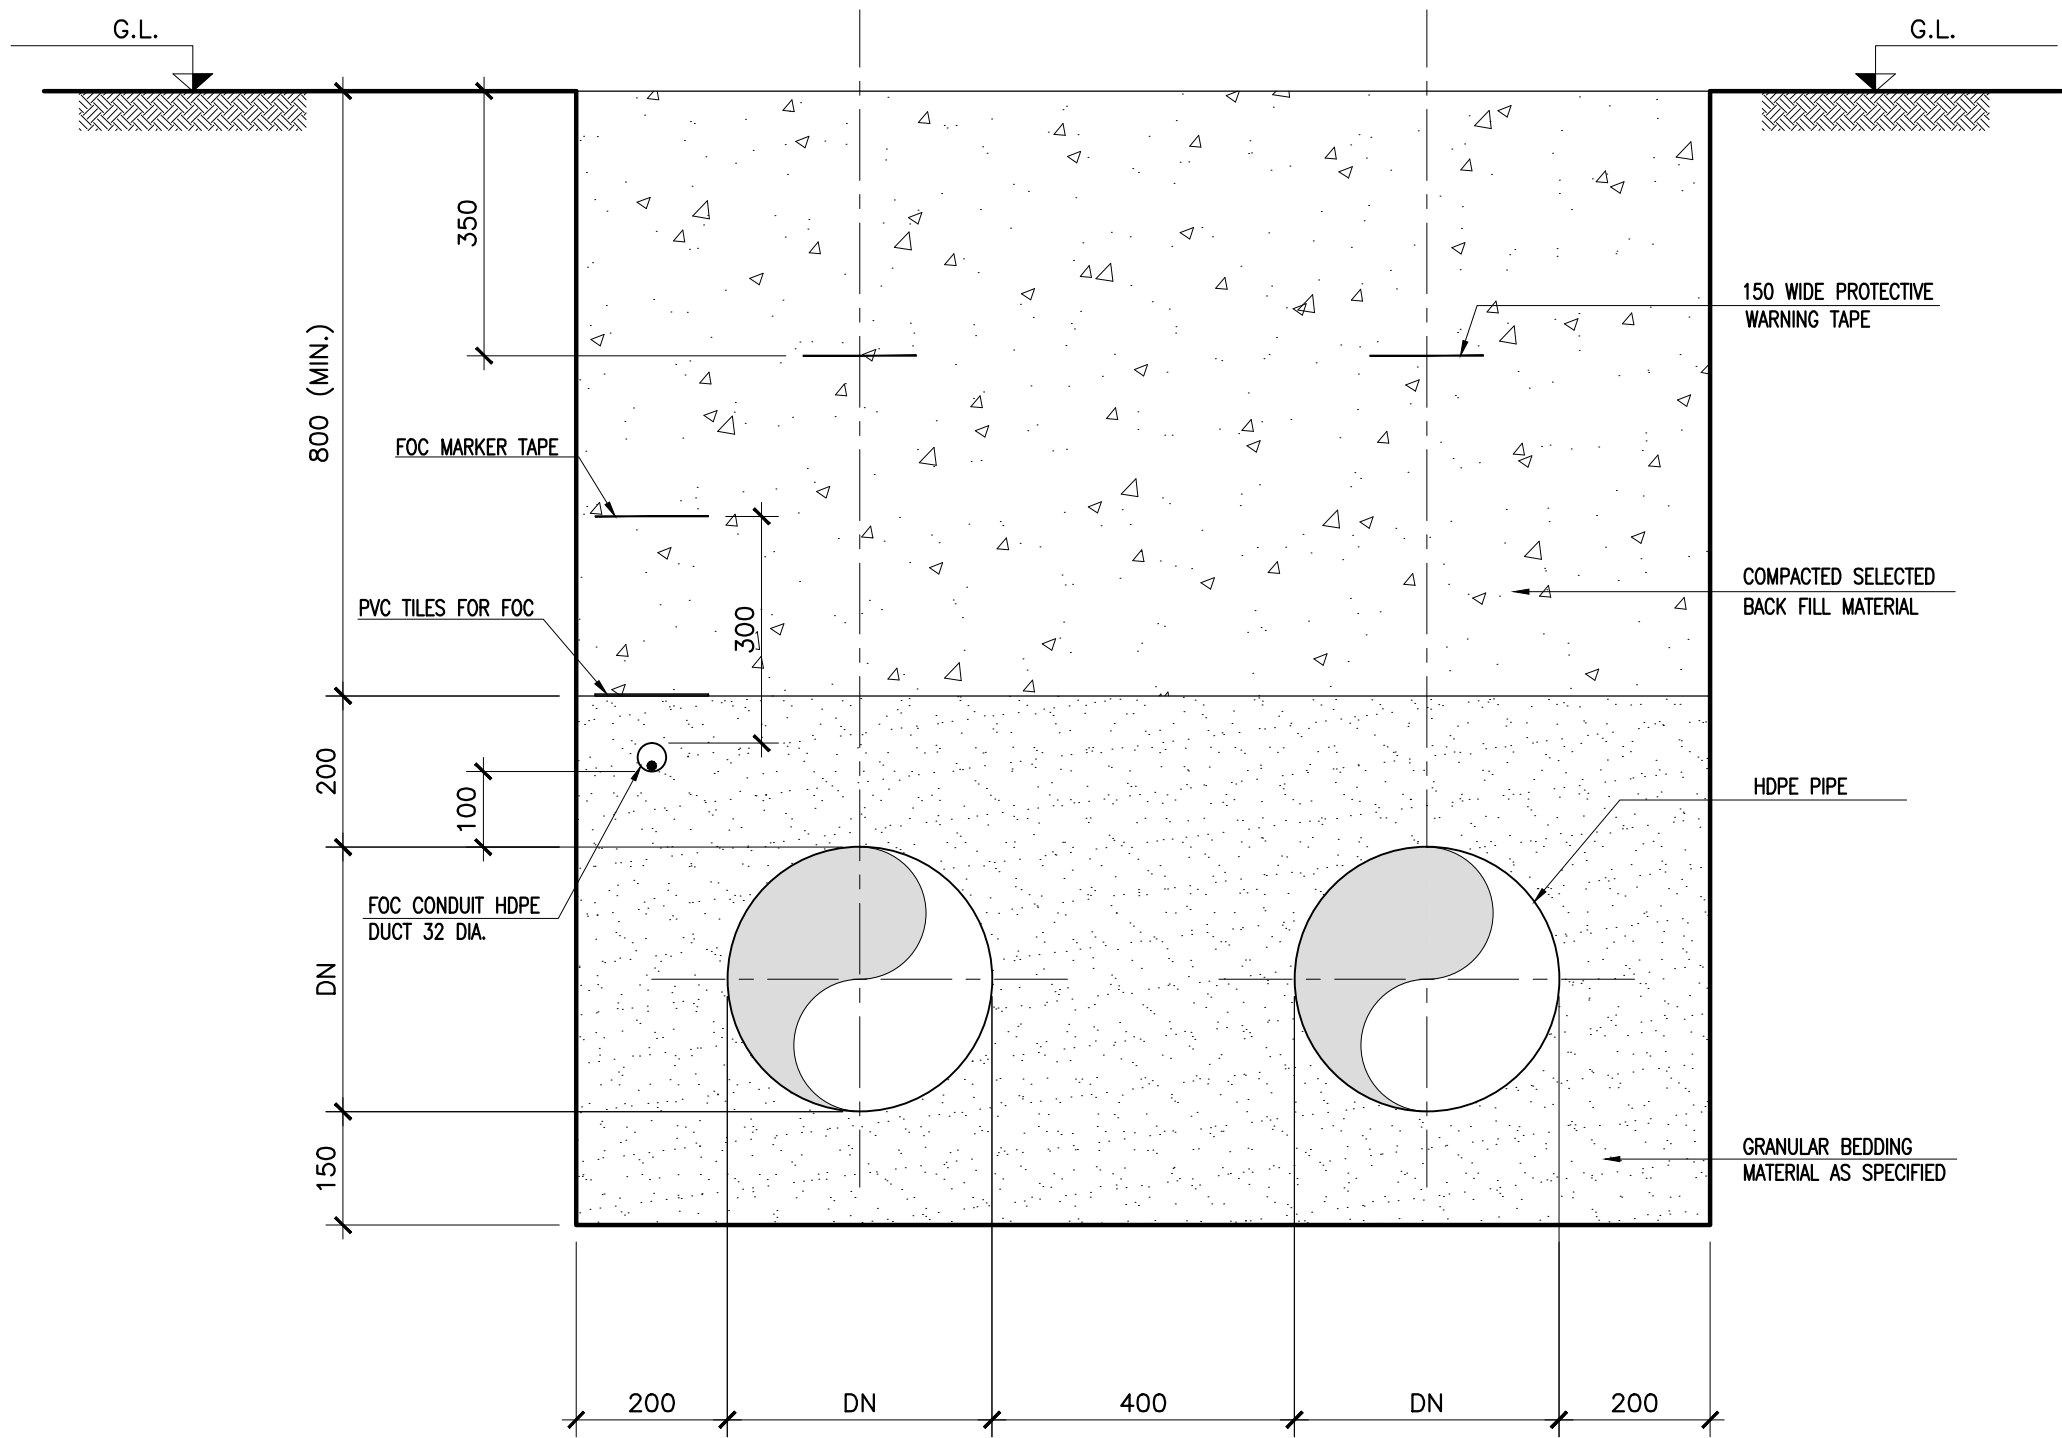


TYPICAL TRENCH SECTION  
FOR HDPE PIPES  
TYPE 2

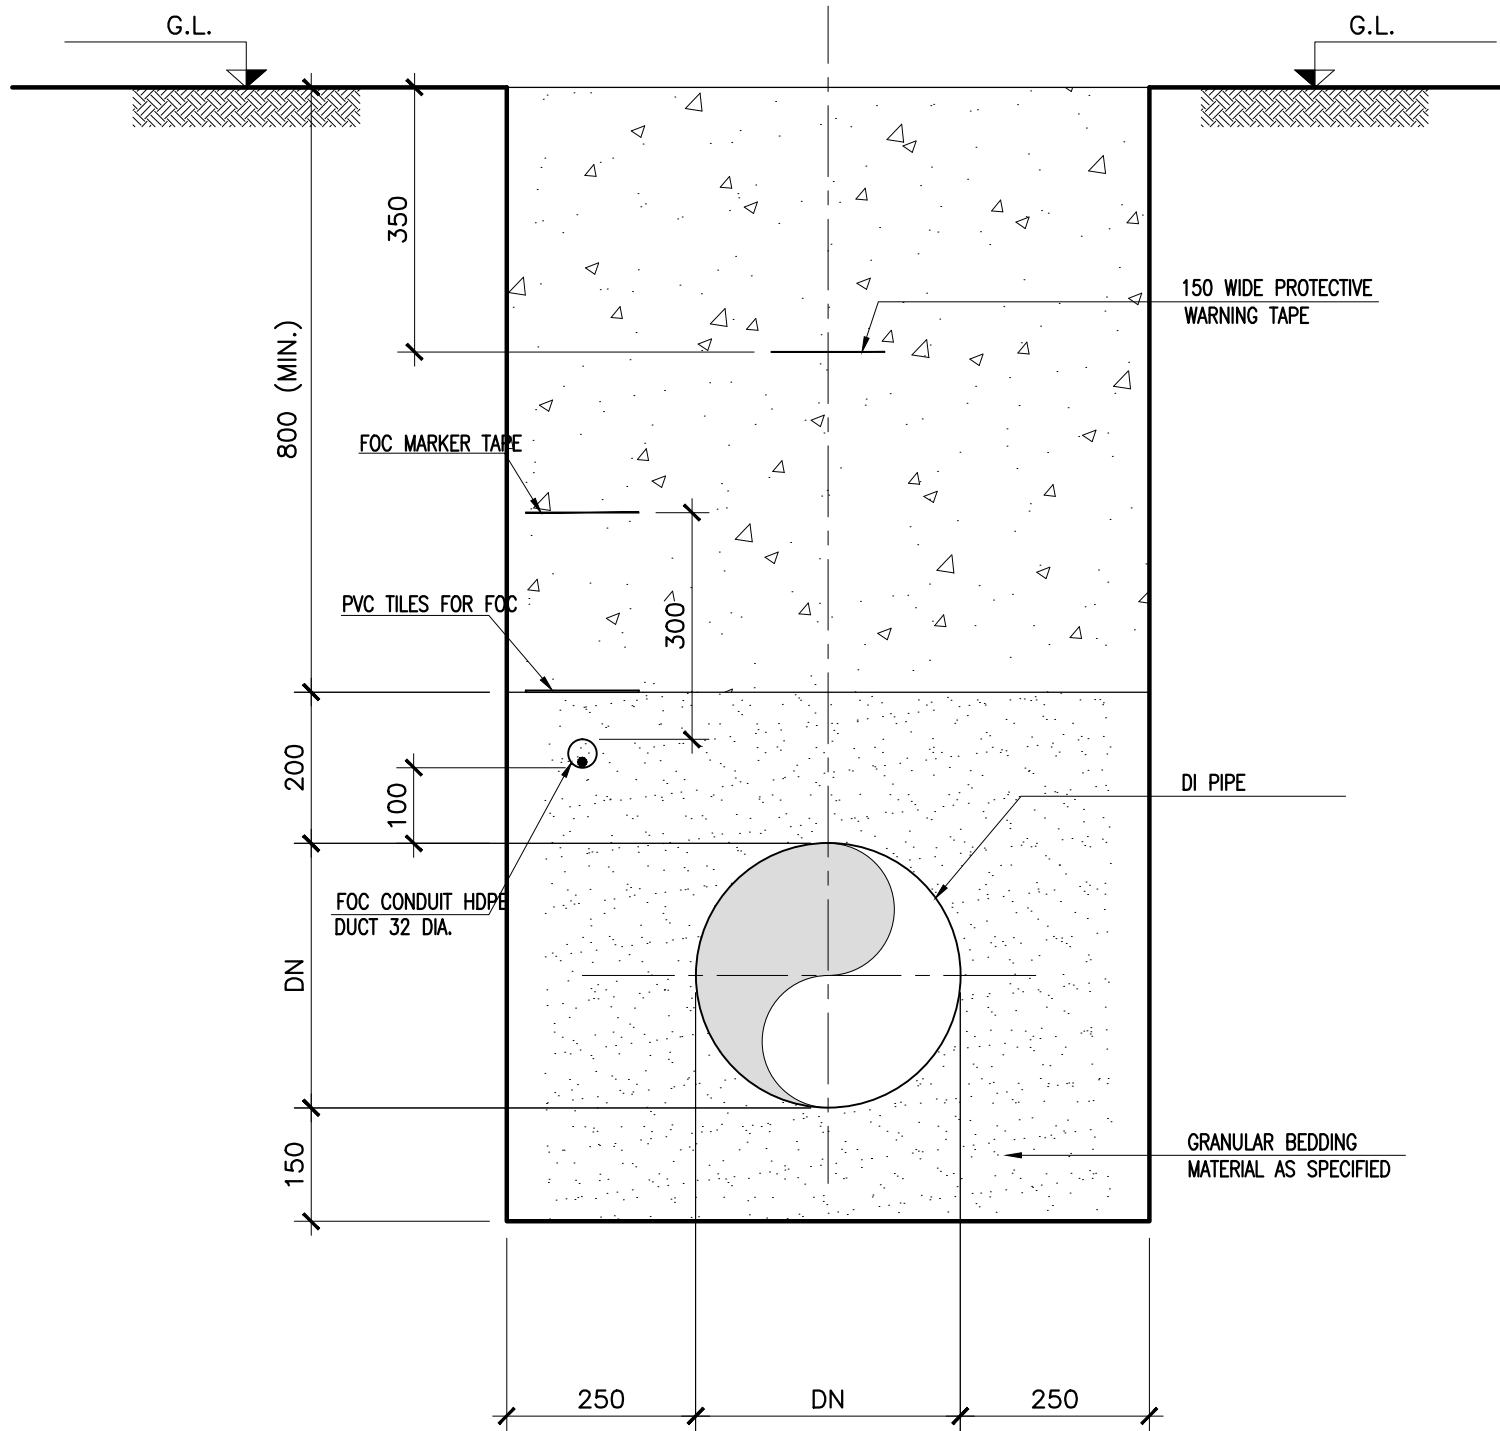

TYPICAL TRENCH SECTION  
FOR DI PIPES  
TYPE 1

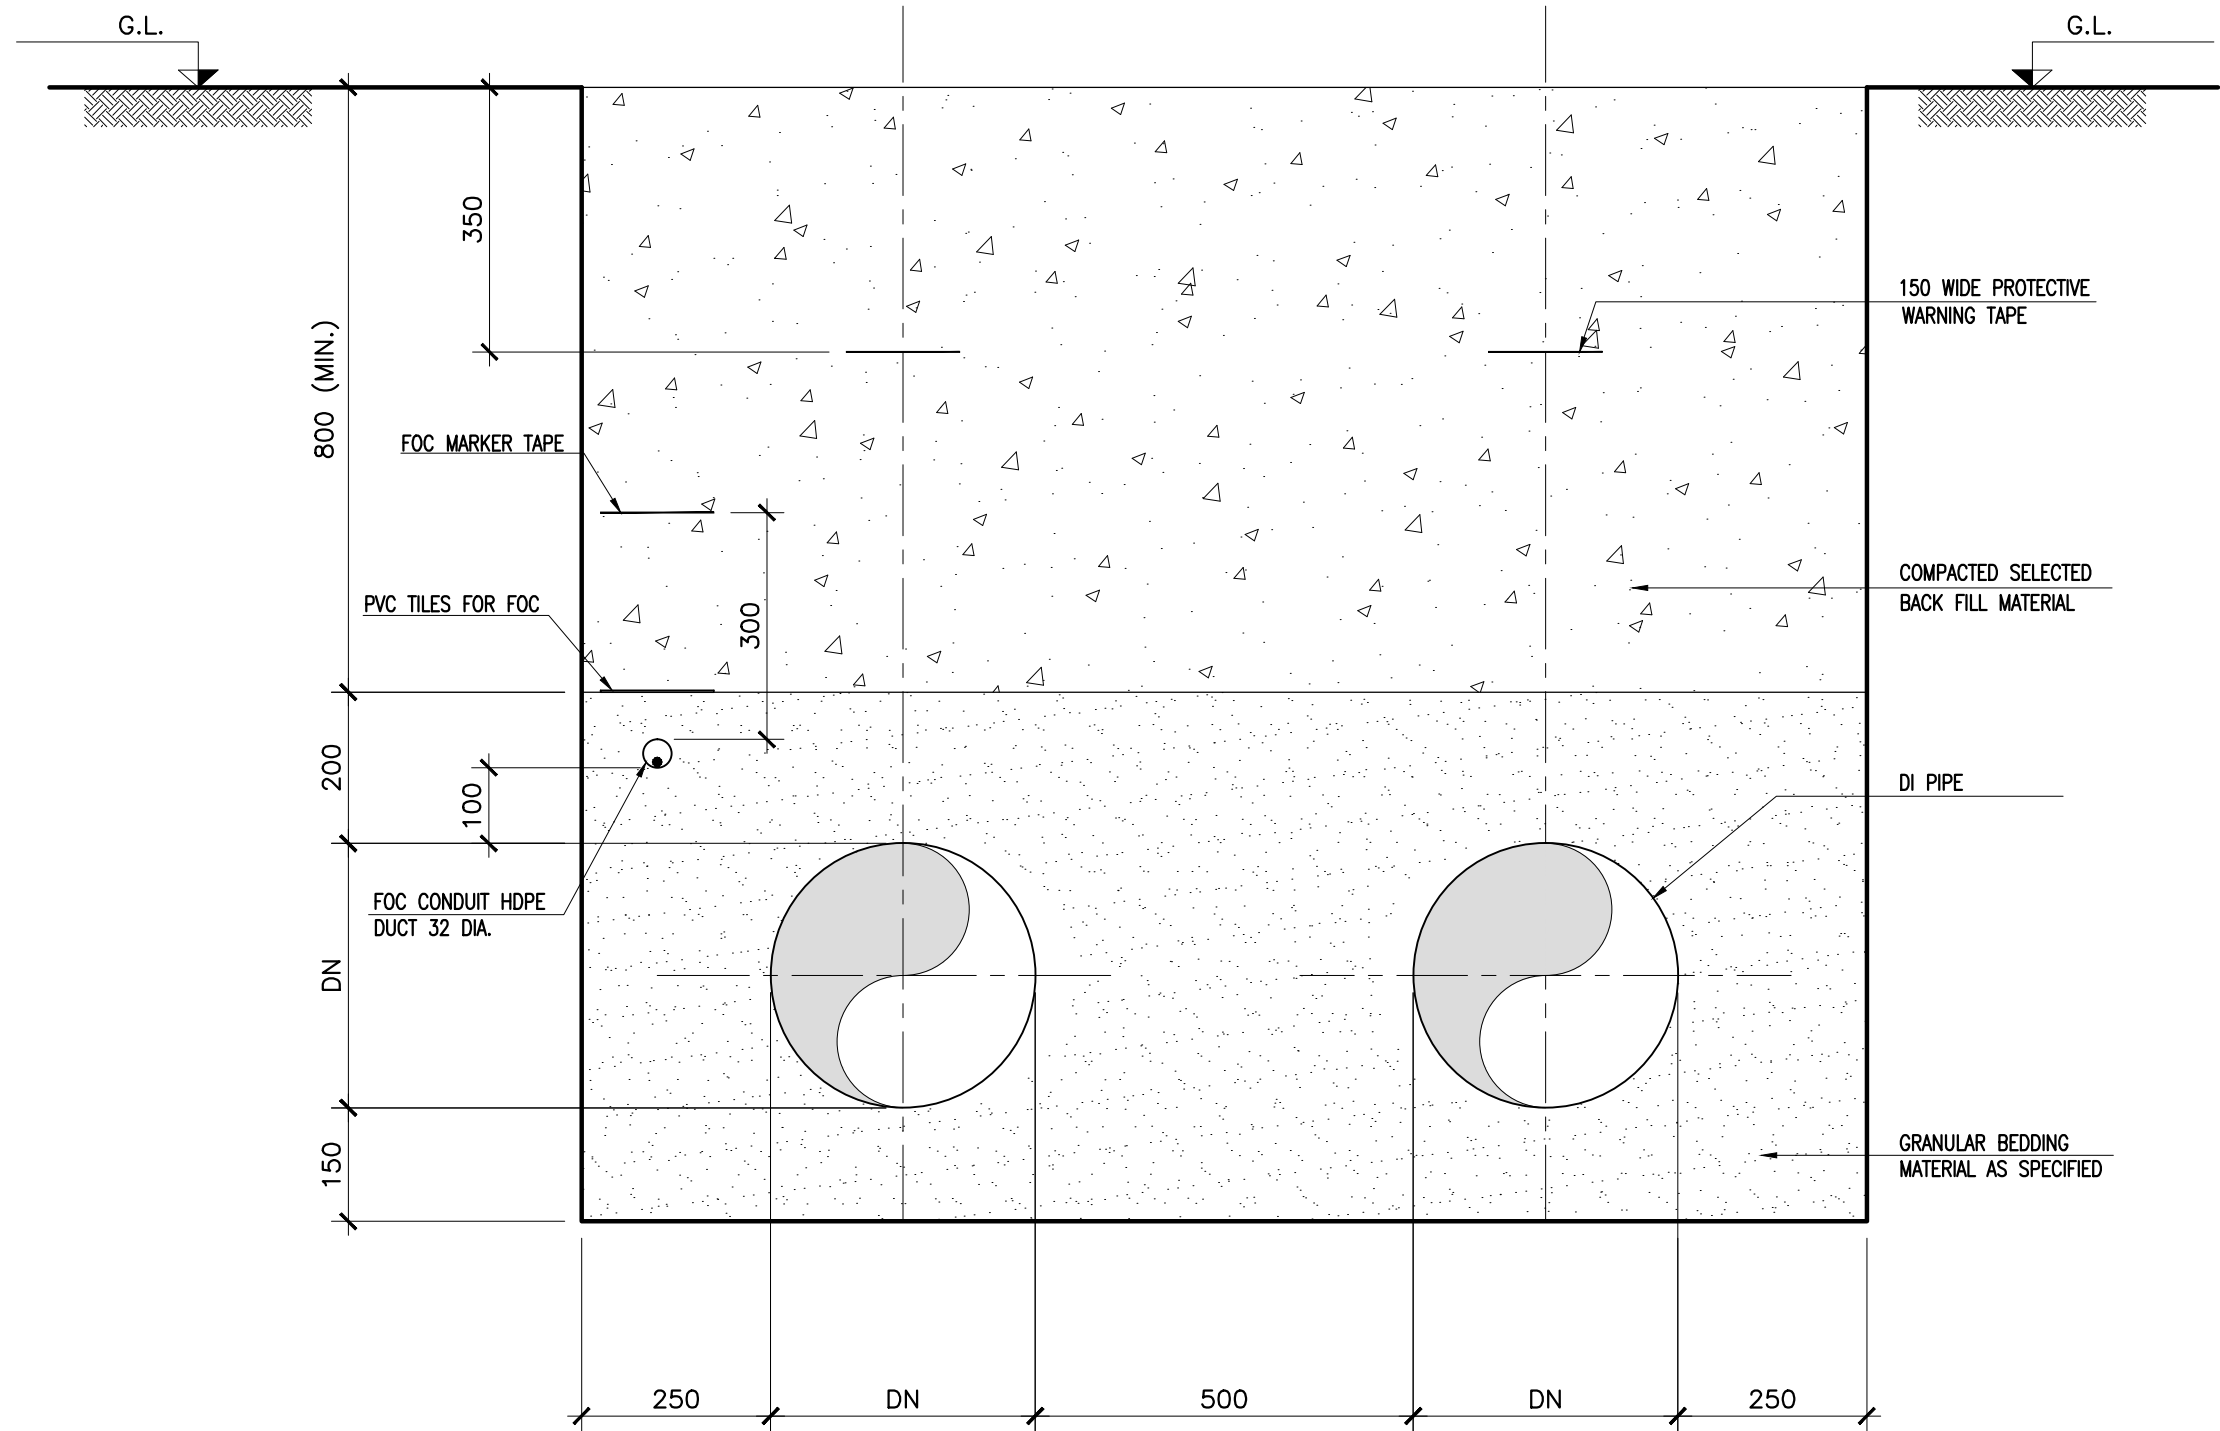

TYPICAL TRENCH SECTION  
FOR DI PIPES  
TYPE 2

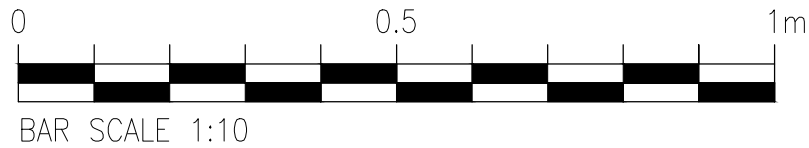


NOTES:

1. ALL DIMENSIONS ARE IN mm.
2. ALL LEVELS ARE IN METERS
3. STANDARD DISPOSITION OF FOC IS SHOWN ON DRAWINGS. IT SHOULD BE INSTALLED ONLY IF REQUIRED.

LEGEND:

GL — GROUND LEVEL  
FOC — FIBER OPTIC CABLE

REV.	DATE	DRAWN BY	CHECKED BY	APPROVED BY	MODIFICATION		STATUTS
UNITED NATIONS DEVELOPMENT PROGRAMME LEBANON							
NORTH LEBANON WATER SUPPLY CONSTRUCTION OF WADI KHALED 2 WATER SUPPLY SYSTEM							
PIPE TRENCHES TYPICAL DETAILS							
SCALE :    —		DATE :   SEPTEMBER 2014			DRAWING N° :   WS–WK–265–A.dwg		
 <b>LIBANCONSULT</b> Consulting Engineers				N° : <div>W S W K 2 6 5</div>		REV. <div>A</div>	