



ITB-2015-53 - Addendum No. 2 - dated 8 April 2015

Pre-bid Meeting Minutes – Addendum No.2

ITB-2015-53: Conservation, Restoration and Rehabilitation Works for/at Khan al Wakaleh in Nablus City

Issue Date: 20 March 2015

Original Closing Date & time : 9 April 2015 @ 2:00 p.m.

Extended Closing Date & time : 15 April 2015 @ 2:00 p.m.

Dear Bidders,

This correspondence pertaining to the above-mentioned project should be considered as an integral part of the tender documents. Below please find the UNDP/PAPP clarifications and an official reply to all inquiries raised by participant bidders during and following the pre-bid meeting/site visit which was held on **25 March 2015** at the project site in Nablus city.

The following clarifications are considered as Addendum No. 2 to the invitation to bid, which shall be deemed to be read as part of the tender:

1. **Question 1:** Referring to the above mentioned topic, furthermore to your advert, kindly, let us know if the bidder shall be a member in the Palestinian contractors union as condition to participate in this bid?

Answer 1: Yes, it is a must/condition that the bidder should be a member of the Palestinian contractors union; the bidder should include in his bid a valid classification certificate with the minimum required grade.

2. Concerning the number of the implemented projects by each bidder during the past seven years, it is better if the bidder had implemented 3 similar projects but the size, type and the complexity of the projects implemented by each bidder will also be considered. The bidders are therefore asked to provide us with a brief description for their restoration projects implemented during the past seven years as to assess and decide accordingly. Therefore, the number of projects is important but the most important is the complexity of the projects, building age, type of restoration and project size.
3. **Revised Price Schedule (Bill of Quantities - BoQ):** The original Bill of quantities (BoQ) is hereby replaced by a revised version, annexed to this addendum. Interested bidders are therefore required to duly fill in / price and submit the revised version of the BoQ along with their bids. In case any bidder uses and submits the unrevised/old version of the Bill of quantities, this shall cause UNDP to reject his offer/bid as unresponsive. In case both versions of the BoQ are submitted by the bidder, then UNDP shall consider only the revised BoQ version when evaluating his offer.

5/2 RR

United Nations Development Programme

Programme of Assistance to the Palestinian People

برنامج الأمم المتحدة الإنمائي / برنامج مساعدة الشعب الفلسطيني



Empowered lives.
Resilient nations.

ITB-2015-53 - Addendum No. 2 - dated 8 April 2015

4. The **attached drawings show only** the modifications for the elevator place in the ground and first floors.

Interested bidders shall acknowledge receipt of this addendum/pre-bid minutes by returning/including it, signed and stamped, with their offers.


For your kind attention and reference,

Khaled Shahwan




Officer-in-Charge
UNDP/PAPP

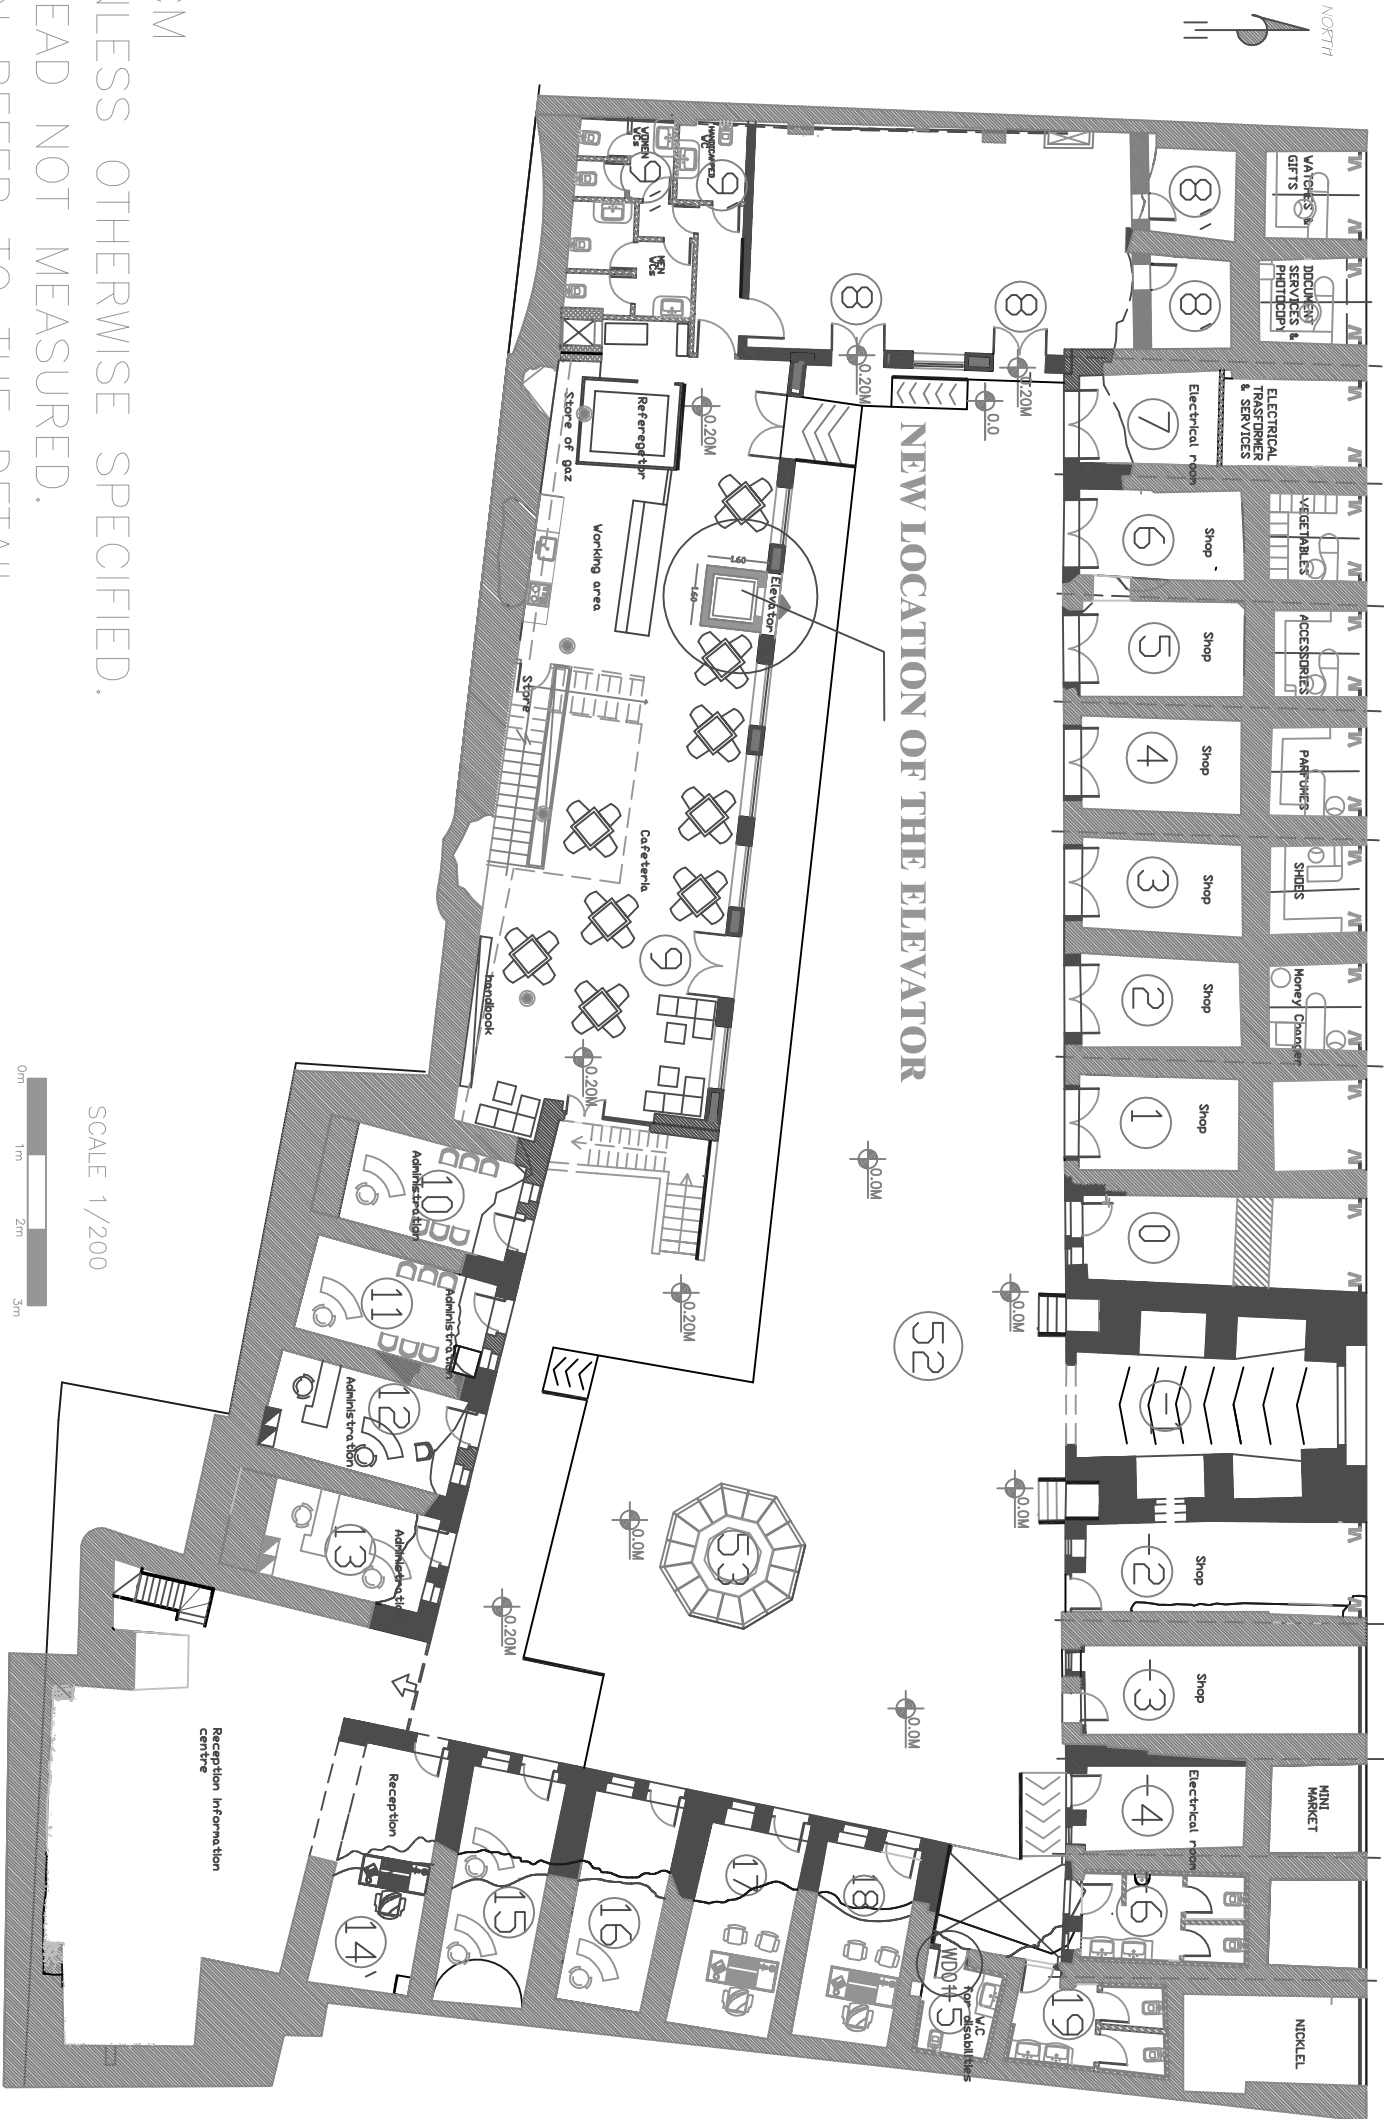


Attachments: 1- Revised BoQ 2- Clarification Drawings for the elevator place.



- GENERAL NOTES:**
- ALL DIMENSIONS ARE IN CM
 - ALL LEVELS ARE IN M, UNLESS OTHERWISE SPECIFIED.
 - DIMENSIONS ARE TO BE READ NOT MEASURED.
 - FOR FURTHER INFORMATION REFER TO THE DETAIL–
- DRAWINGS, SPECIFICATIONS & B.O.Q.

<div>UNITED NATIONS DEVELOPMENT PROGRAMME</div> <div></div> <div>Empowered Lives Resilient Nations</div> <div>FUNDED BY:EU</div> <div>OWNER NABLUS MUNICIPALITY</div>		PROJECT		REHABILITATION & MAINTENANCE OF KHAN ALWAKALEH COMPOUND	
CONSULTANT		ENG. LINA ABUSEIR		DRAWING TITLE	
DESIGNER		ENG. LINA ABUSEIR		DRAWING NO.	
				DATE	
				SCALE	
				DECEMBER/2014	
				1/200	
				A01	
				GROUND FLOOR	

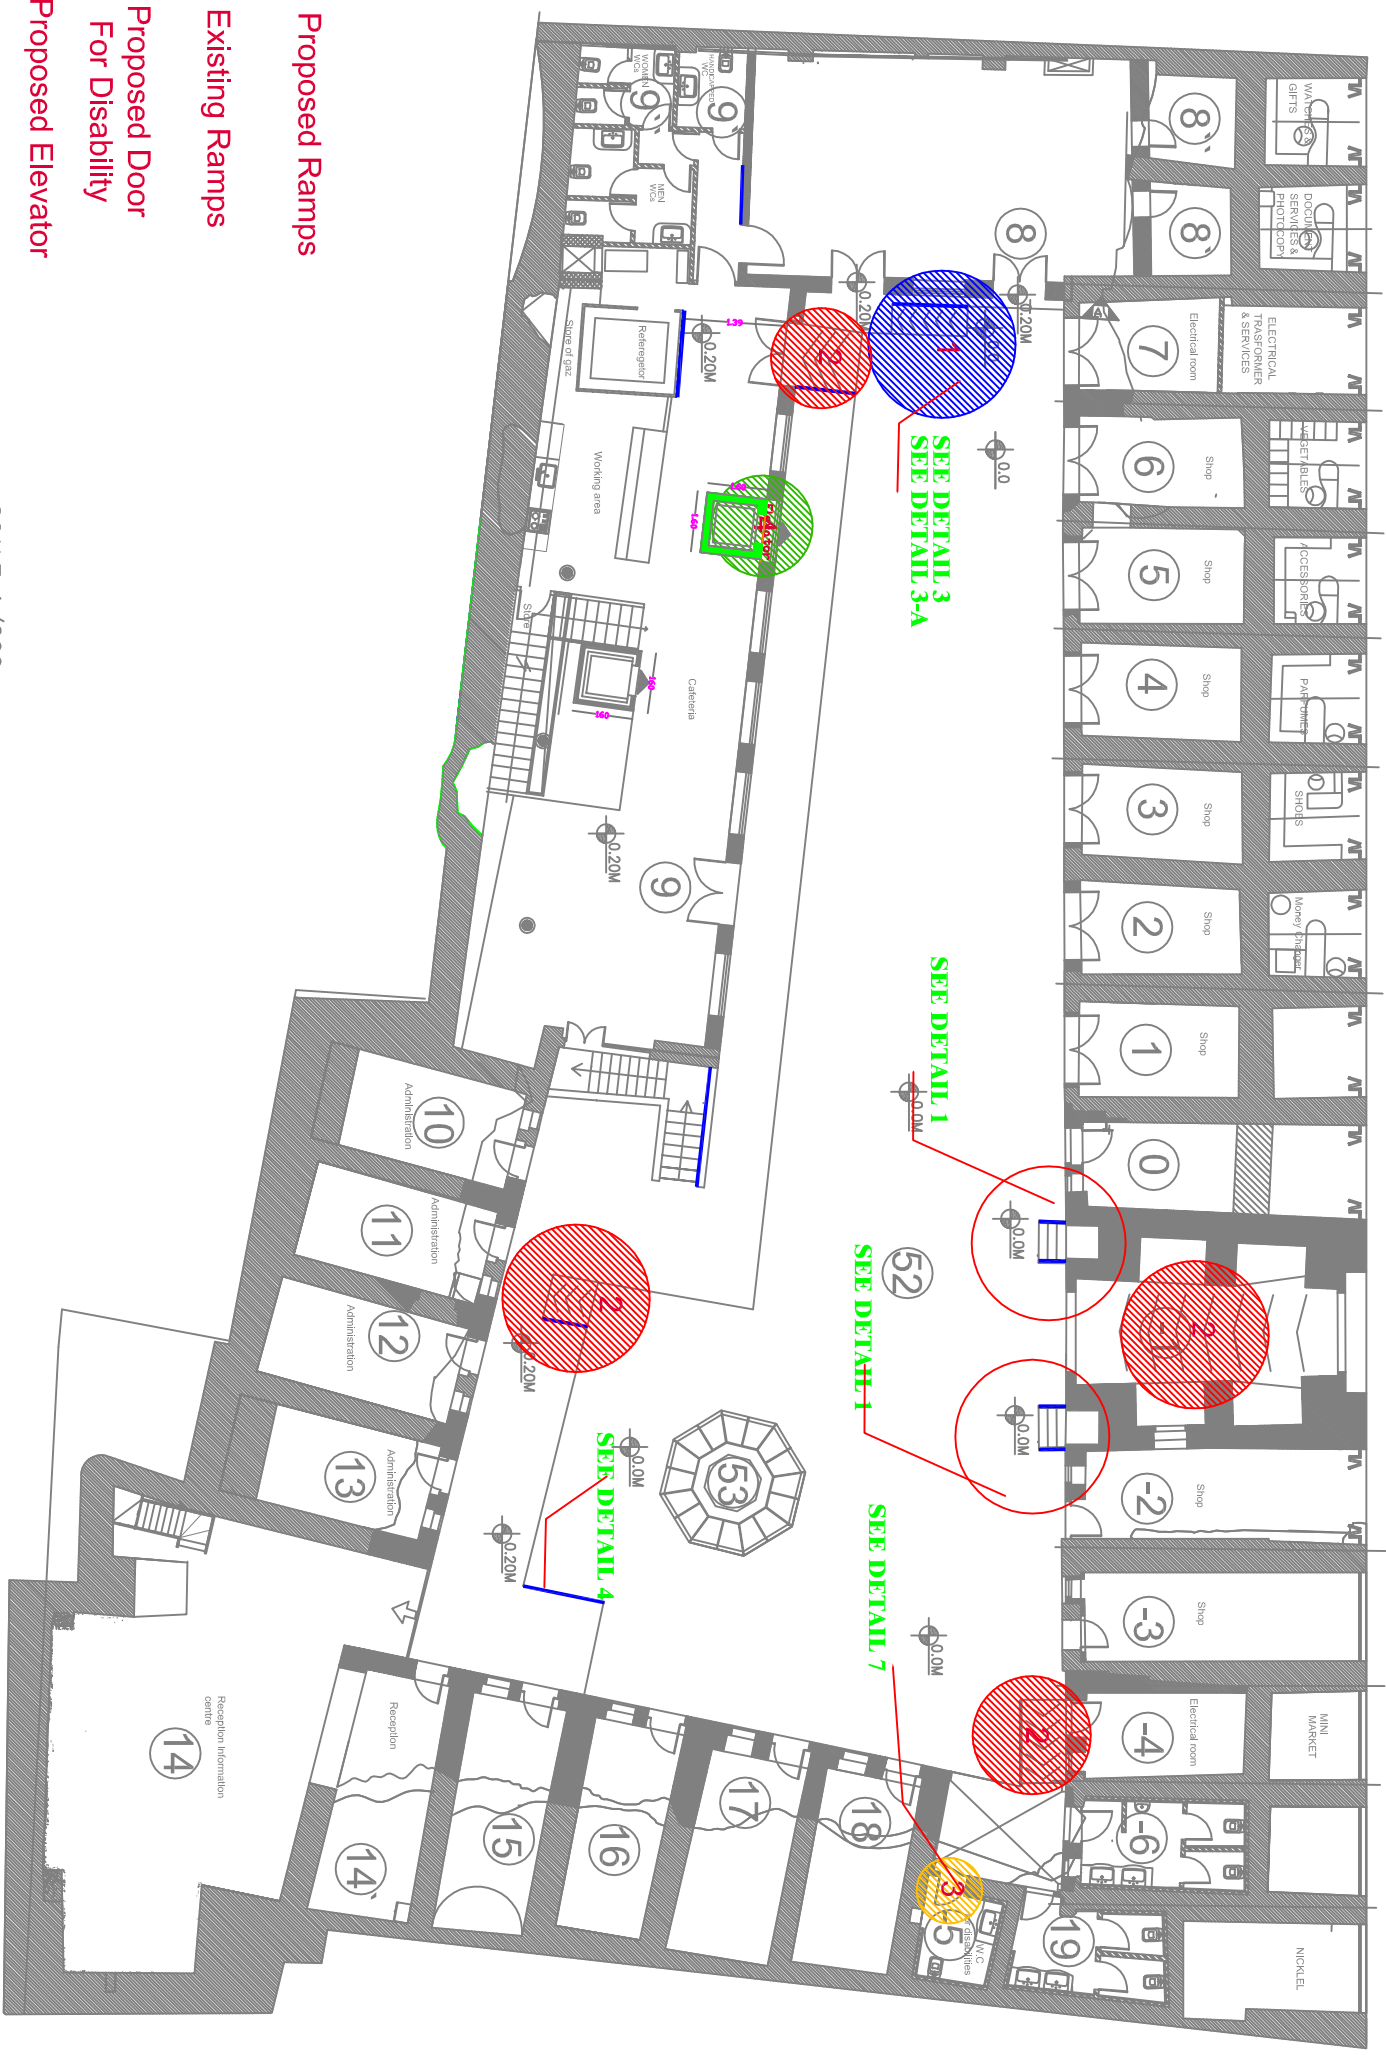

- 1 Proposed Ramps
- 2 Existing Ramps
- 3 Proposed Door For Disability
- 4 Proposed Elevator
- Proposed Handrails

SCALE 1/200



UNITED NATIONS
DEVELOPMENT PROGRAMME



Empowered Lives
Resilient Nations



FUNDED BY:EU



OWNER

NABLUS MUNICIPALITY

REHABILITATION & MAINTENANCE OF KHAN ALWAKALEH COMPOUND

CONSULTANT	ENG. LINA ABUSEIR	DATE	DECEMBER/2014
DESIGNER	ENG. LINA ABUSEIR	SCALE	1/200

