

Key Plan



REV	BY	APP	DESCRIPTION	DATE

Revisions

THIS DRAWING IS A COPYRIGHT. DO NOT SCALE FROM THE DRAWING.
THE CONTRACTOR AND HIS SUB-CONTRACTORS ARE TO VERIFY ALL
DIMENSIONS ON SITE BEFORE MAKING SHOP DRAWINGS OR
COMMENCING MANUFACTURE.



United Nation Development Programme
UNDP Lebanon
Social and Local Development Programme
P.O.Box: 11-3216 Beirut, Lebanon Tel: 961 1 962491



Lebanese Host Communities
Support Programme

CONSULTANT:
BOYADJIAN & ASSOCIATES
PROJECT FINANCE AND MANAGEMENT CONSULTANTS
P.O.Box: 175 293 Beirut, Lebanon Tel: 961 1 980138

PROJECT:
GHAZZE MARKET

PLOT NO.:
-

BLOCK:
-

Sheet Information

PROJECT NBR.	-
PROJECT PHASE	TENDER
DISCIPLINE	CIVIL ENGINEERING
SECTOR	-
BUILDING	-
DESIGNED	VB
DRAWN	GB
CHECKED	VB
APPROVED	VB
DATE	20.03.2015
SCALE	-
SHEET SIZE	A3

Sheet Title

Sheet nbr.



GHAZZE MARKET

Site Location	
GOVERNORATE	BEKAA
DISTRICT	WEST BEKAA
CITY	GHAZZE
GPS N	33.676572
GPS E	35.822347
ALTITUDE	870 MTS

List of Drawings	
T-C-G-001	EXISTING MARKET GENERAL LAYOUT
T-C-G-002	PROPOSED MARKET GENERAL LAYOUT
T-C-G-003	FENCE LOCATION AND DETAILS
T-C-G-004	INFRASTRUCTURE WORKS
T-C-G-005	TOILET LAYOUT

Phase	Discipline	Floor Area	Drawing Number	Revision
-------	------------	------------	----------------	----------

Key Plan



REV	BY	APP	DESCRIPTION	DATE

Revisions

THIS DRAWING IS A COPYRIGHT. DO NOT SCALE FROM THE DRAWING.
THE CONTRACTOR AND HIS SUB-CONTRACTORS ARE TO VERIFY ALL
DIMENSIONS ON SITE BEFORE MAKING SHOP DRAWINGS OR
COMMENCING MANUFACTURE.



United Nation Development Programme
UNDP Lebanon
Social and Local Development Programme
P.O.Box: 11-3216 Beirut, Lebanon Tel: 961 1 962491



Lebanese Host Communities
Support Programme

CONSULTANT:
BOYADJIAN & ASSOCIATES
PROJECT FINANCE AND MANAGEMENT CONSULTANTS
P.O.Box: 175 293 Beirut, Lebanon Tel: 961 1 980138

PROJECT:
GHAZZE MARKET

PLOT NO.:
-

BLOCK:
-

Sheet Information			
PROJECT NBR.	-		TENDER
PROJECT PHASE			CIVIL ENGINEERING
DISCIPLINE			
SECTOR	-		
BUILDING	-		
DESIGNED	VB		
DRAWN	GB		
CHECKED	VB		
APPROVED	VB		
DATE	20.03.2015		
SCALE	-		
SHEET SIZE	A3		


Sheet Title

EXISTING MARKET
GENERAL LAYOUT

Sheet nbr.

T - C - G - 001 - R00

Phase	Discipline	Floor Area	Drawing Number	Revision
-------	------------	------------	----------------	----------

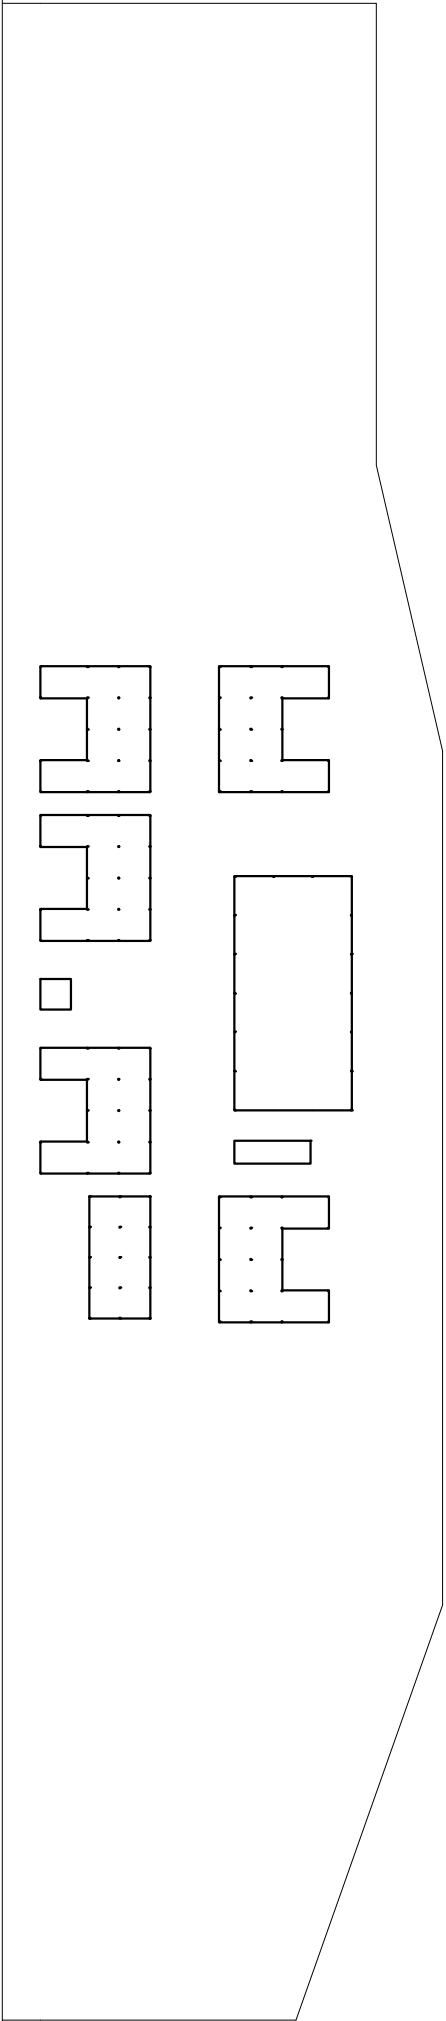

EXISTING MARKET GENERAL LAYOUT

NOTES:

1. ALL DIMENSIONS ARE IN METERS UNLESS OTHERWISE INDICATED.
2. ALL WORKS SHALL BE CARRIED OUT IN ACCORDANCE WITH CURRENT SERVICES SEPARATIONS AND STANDARD DETAILS. THE CONTRACTORS SHALL COMPLY WITH ALL UTILITIES REQUIREMENTS AND PROVIDE ALL NECESSARY NOTICE AND ATTENDANCE TO THE CONCERNED AUTHORITIES PRIOR TO COMMENCEMENT OF ANY WORK ON THE SITE.
3. THE DRAWINGS SHOULD BE READ IN CONJUNCTION WITH OTHER RELEVANT ARCHITECTURAL, STRUCTURAL, MECHANICAL, ELECTRICAL AND CIVIL DRAWINGS AND ALL RELEVANT SECTIONS OF THE SPECIFICATIONS.
4. BEFORE STARTING ANY WORK, THE CONTRACTOR HAS TO SUBMIT SHOP DRAWINGS SHOWING ALL DETAILS NEEDED. THE ENGINEER APPROVAL OF THE SHOP DRAWING MUST BE OBTAINED PRIOR TO COMMENCEMENT OF WORK.
5. DO NOT SCALE DRAWINGS, USE FIGURED DIMENSIONS ONLY.
6. REPORT ANY DISCREPANCIES IMMEDIATELY TO THE ENGINEER.

LEGEND:

- PLOT LIMIT
- EXISTING STRUCTURES

Key Plan



REV	BY	APP	DESCRIPTION	DATE

Revisions

THIS DRAWING IS A COPYRIGHT. DO NOT SCALE FROM THE DRAWING. THE CONTRACTOR AND HIS SUB-CONTRACTORS ARE TO VERIFY ALL DIMENSIONS ON SITE BEFORE MAKING SHOP DRAWINGS OR COMMENCING MANUFACTURE.

**United Nation Development Programme**
UNDP Lebanon
Social and Local Development Programme
P.O.Box: 11-3216 Beirut, Lebanon Tel: 961 1 962491

**Lebanese Host Communities Support Programme**

CONSULTANT:
BOYADJIAN & ASSOCIATES
PROJECT FINANCE AND MANAGEMENT CONSULTANTS
P.O.Box: 175 293 Beirut, Lebanon Tel: 961 1 980138

PROJECT:
GHAZZE MARKET

PLOT NO.: - **BLOCK:** -

Sheet Information	
PROJECT NBR.	-
PROJECT PHASE	TENDER
DISCIPLINE	CIVIL ENGINEERING
SECTOR	-
BUILDING	-
DESIGNED	VB
DRAWN	GB
CHECKED	VB
APPROVED	VB
DATE	20.03.2015
SCALE	-
SHEET SIZE	A3


Sheet Title

PROPOSED MARKET GENERAL LAYOUT


Sheet nbr.

T - C - G - 002 - R00

Phase	Discipline	Floor Area	Drawing Number	Revision
-------	------------	------------	----------------	----------

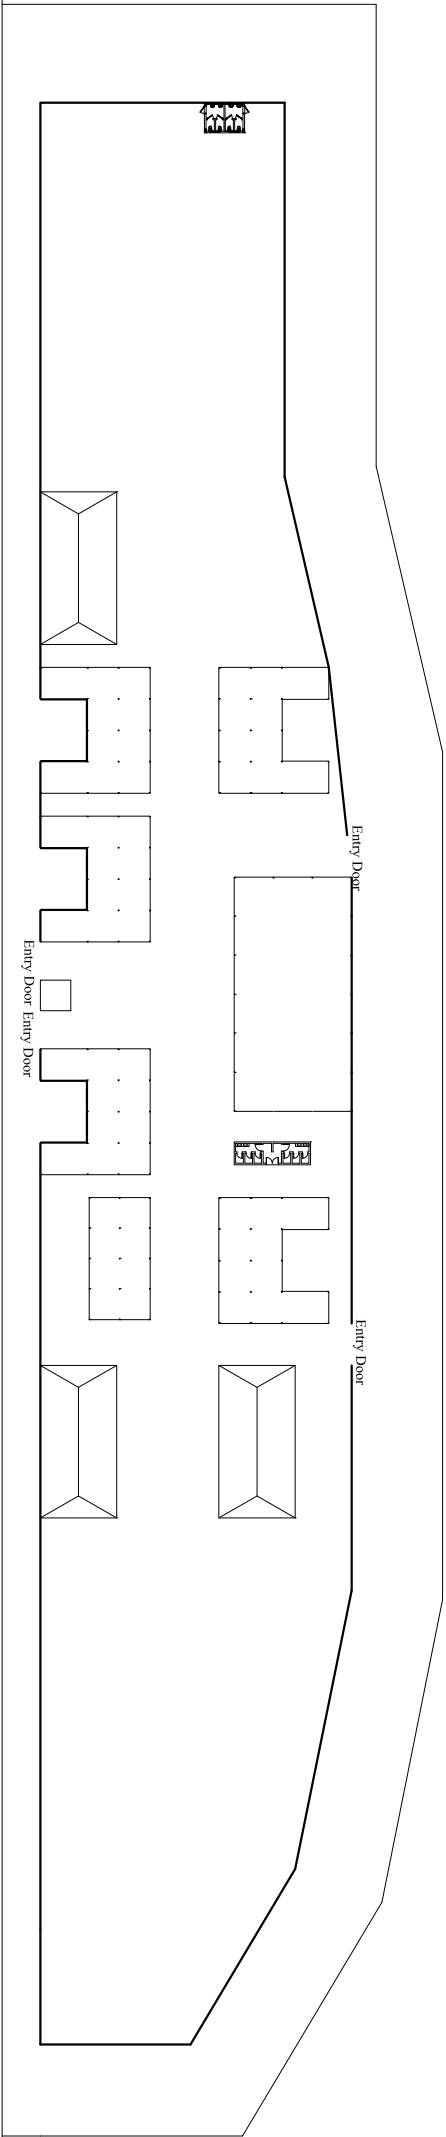

FENCE LOCATION

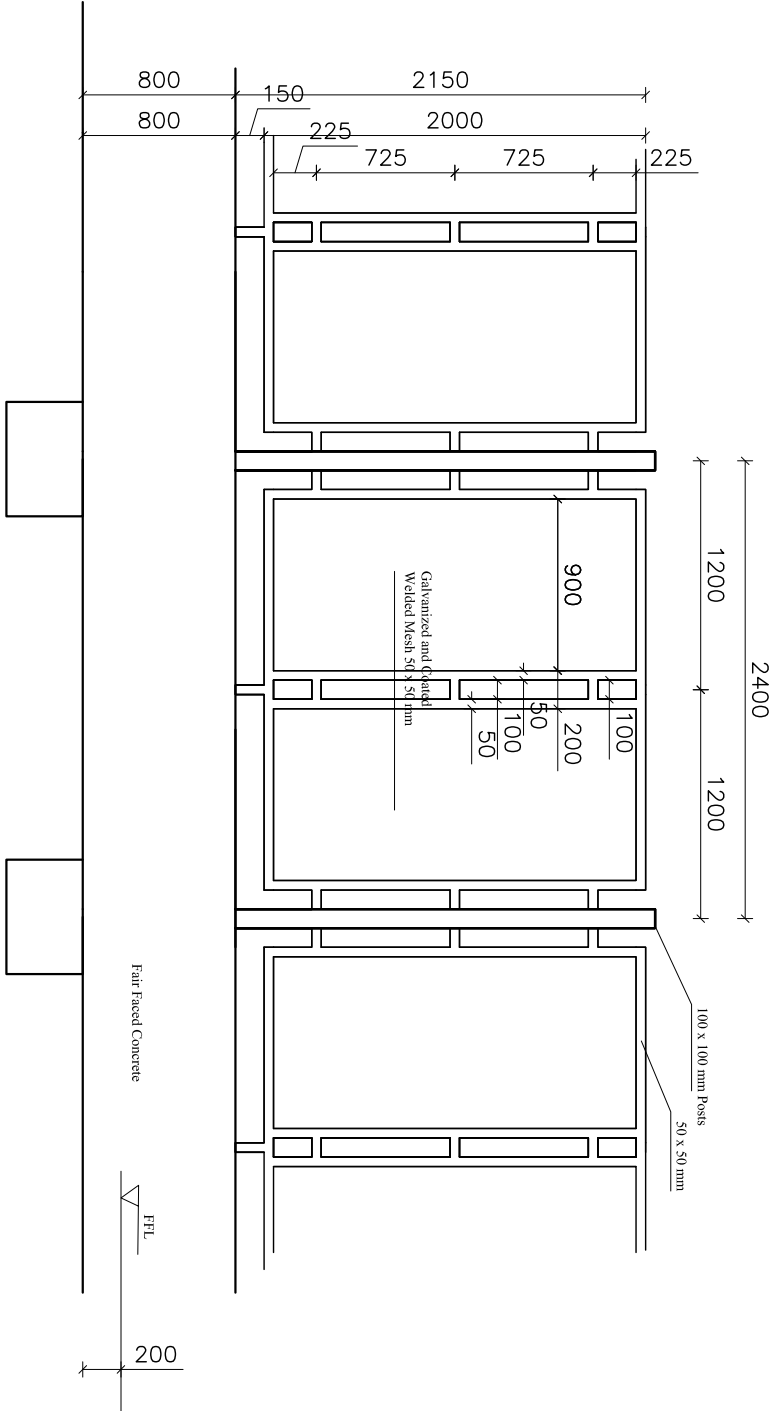

FENCE DETAILS

NOTES:

1. ALL DIMENSIONS ARE IN METERS UNLESS OTHERWISE INDICATED.
2. ALL WORKS SHALL BE CARRIED OUT IN ACCORDANCE WITH CURRENT SERVICES SEPARATIONS AND STANDARD DETAILS. THE CONTRACTORS SHALL COMPLY WITH ALL UTILITIES REQUIREMENTS AND PROVIDE ALL NECESSARY NOTICE AND ATTENDANCE TO THE CONCERNED AUTHORITIES PRIOR TO COMMENCEMENT OF ANY WORK ON THE SITE.
3. THE DRAWINGS SHOULD BE READ IN CONJUNCTION WITH OTHER RELEVANT ARCHITECTURAL, STRUCTURAL, MECHANICAL, ELECTRICAL AND CIVIL DRAWINGS AND ALL RELEVANT SECTIONS OF THE SPECIFICATIONS.
4. BEFORE STARTING ANY WORK, THE CONTRACTOR HAS TO SUBMIT SHOP DRAWINGS SHOWING ALL DETAILS NEEDED. THE ENGINEER APPROVAL OF THE SHOP DRAWING MUST BE OBTAINED PRIOR TO COMMENCEMENT OF WORK.
5. DO NOT SCALE DRAWINGS, USE FIGURED DIMENSIONS ONLY.
6. REPORT ANY DISCREPANCIES IMMEDIATELY TO THE ENGINEER.

LEGEND:

- PLOT LIMIT
- EXISTING AND NEW STRUCTURES
- FENCE

Key Plan



REV	BY	APP	DESCRIPTION	DATE

Revisions

THIS DRAWING IS A COPYRIGHT. DO NOT SCALE FROM THE DRAWING. THE CONTRACTOR AND HIS SUB-CONTRACTORS ARE TO VERIFY ALL DIMENSIONS ON SITE BEFORE MAKING SHOP DRAWINGS OR COMMENCING MANUFACTURE.

United Nation Development Programme
UNDP Lebanon
Social and Local Development Programme
P.O.Box: 11-3216 Beirut, Lebanon Tel: 96 1 1 962491

PROGRAMME:
Lebanese Host Communities
Support Programme

CONSULTANT:
BOYADJIAN & ASSOCIATES
PROJECT FINANCE AND MANAGEMENT CONSULTANTS
P.O.Box: 175 293 Beirut, Lebanon Tel: 96 1 1 980138

PROJECT:

GHAZZE MARKET

PLOT NO.: - BLOCK: -

Sheet Information

PROJECT NBR.	-
PROJECT PHASE	TENDER
DISCIPLINE	CIVIL ENGINEERING
SECTOR	-
BUILDING	-
DESIGNED	VB
DRAWN	GB
CHECKED	VB
APPROVED	VB
DATE	20.03.2015
SCALE	-
SHEET SIZE	A3

Sheet Title

FENCE LOCATION
AND DETAILS

Sheet nbr.

T - C - G - 003 - R00

Phase	Discipline	Floor Area	Drawing Number	Revision

Key Plan



REV	BY	APP	DESCRIPTION	DATE

Revisions

THIS DRAWING IS A COPYRIGHT. DO NOT SCALE FROM THE DRAWING. THE CONTRACTOR AND HIS SUB-CONTRACTORS ARE TO VERIFY ALL DIMENSIONS ON SITE BEFORE MAKING SHOP DRAWINGS OR COMMENCING MANUFACTURE.



United Nation Development Programme
UNDP Lebanon
Social and Local Development Programme
P.O.Box: 11-3216 Beirut, Lebanon Tel: 961 1 962491



Lebanese Host Communities
Support Programme

CONSULTANT:
BOYADJIAN & ASSOCIATES
PROJECT FINANCE AND MANAGEMENT CONSULTANTS
P.O.Box: 175 293 Beirut, Lebanon Tel: 961 1 980138

PROJECT:
GHAZZE MARKET

PLOT NO.:
-
BLOCK:
-

Sheet Information	
PROJECT NBR.	-
PROJECT PHASE	TENDER
DISCIPLINE	CIVIL ENGINEERING
SECTOR	-
BUILDING	-
DESIGNED	VB
DRAWN	GB
CHECKED	VB
APPROVED	VB
DATE	20.03.2015
SCALE	-
SHEET SIZE	A3


Sheet Title

INFRASTRUCTURE
WORKS

Sheet nbr.

T - C - G - 004 - R00

Phase	Discipline	Floor Area	Drawing Number	Revision
-------	------------	------------	----------------	----------

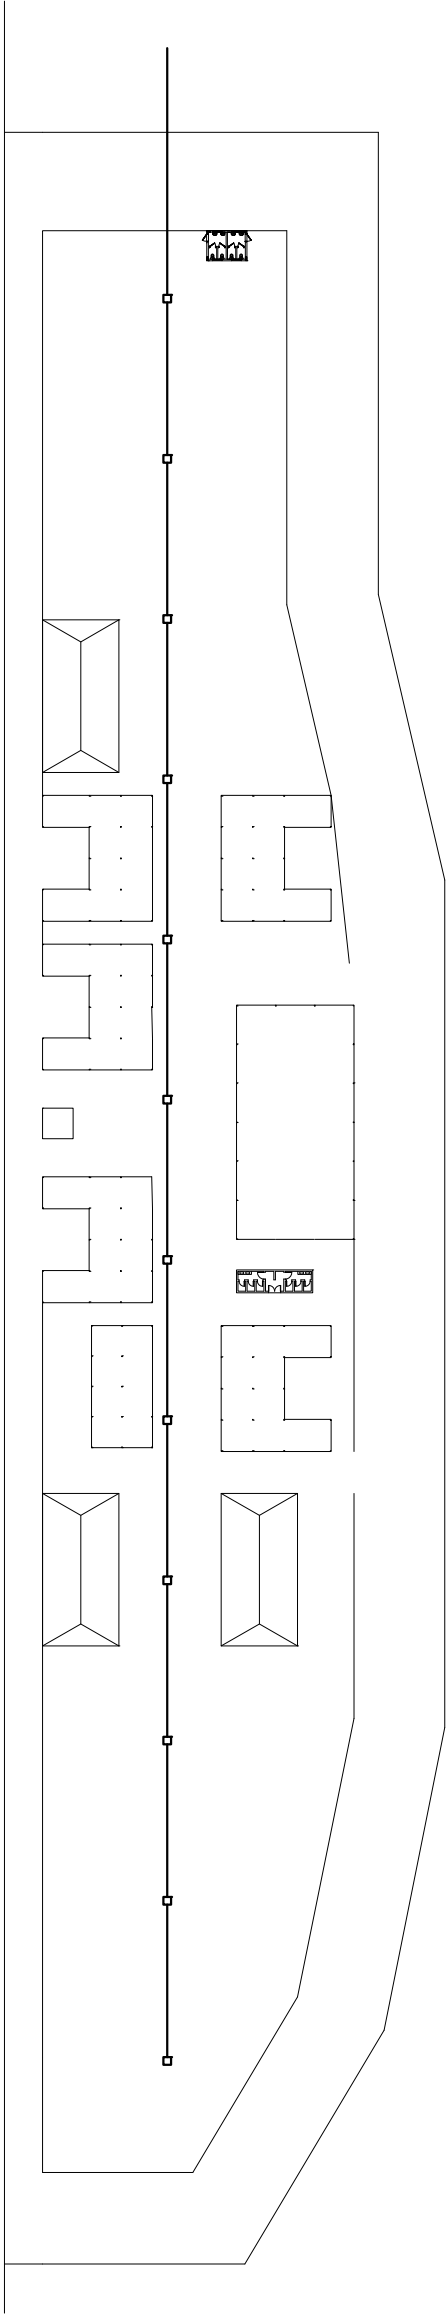

SEWAGE AND ELECTRICAL LINE

NOTES:

1. ALL DIMENSIONS ARE IN METERS UNLESS OTHERWISE INDICATED.
2. ALL WORKS SHALL BE CARRIED OUT IN ACCORDANCE WITH CURRENT SERVICES SEPARATIONS AND STANDARD DETAILS. THE CONTRACTORS SHALL COMPLY WITH ALL UTILITIES REQUIREMENTS AND PROVIDE ALL NECESSARY NOTICE AND ATTENDANCE TO THE CONCERNED AUTHORITIES PRIOR TO COMMENCEMENT OF ANY WORK ON THE SITE.
3. THE DRAWINGS SHOULD BE READ IN CONJUNCTION WITH OTHER RELEVANT ARCHITECTURAL, STRUCTURAL, MECHANICAL, ELECTRICAL AND CIVIL DRAWINGS AND ALL RELEVANT SECTIONS OF THE SPECIFICATIONS.
4. BEFORE STARTING ANY WORK, THE CONTRACTOR HAS TO SUBMIT SHOP DRAWINGS SHOWING ALL DETAILS NEEDED. THE ENGINEER APPROVAL OF THE SHOP DRAWING MUST BE OBTAINED PRIOR TO COMMENCEMENT OF WORK.
5. DO NOT SCALE DRAWINGS, USE FIGURED DIMENSIONS ONLY.

REPORT ANY DISCREPANCIES IMMEDIATELY TO THE ENGINEER.

- PLOT LIMIT
- EXISTING AND NEW STRUCTURES
- SEWAGE LINE
- SEWAGE MANHOLE
- ELECTRICAL LINE

Key Plan



REV	BY	APP	DESCRIPTION	DATE

Revisions

THIS DRAWING IS A COPYRIGHT. DO NOT SCALE FROM THE DRAWING.
THE CONTRACTOR AND HIS SUB-CONTRACTORS ARE TO VERIFY ALL
DIMENSIONS ON SITE BEFORE MAKING SHOP DRAWINGS OR
COMMENCING MANUFACTURE.



United Nation Development Programme
UNDP Lebanon
Social and Local Development Programme
P.O.Box: 11-3216 Beirut, Lebanon Tel: 96 1 1 962491



Lebanese Host Communities
Support Programme

CONSULTANT:
BOYADJIAN & ASSOCIATES
PROJECT FINANCE AND MANAGEMENT CONSULTANTS
P.O.Box: 175 293 Beirut, Lebanon Tel: 961 1 980138

PROJECT:
GHAZZE MARKET

PLOT NO.: - BLOCK: -

Sheet Information

PROJECT NBR.	-	TENDER
PROJECT PHASE		
DISCIPLINE		CIVIL ENGINEERING
SECTOR	-	
BUILDING	-	
DESIGNED	VB	
DRAWN	GB	
CHECKED	VB	
APPROVED	VB	
DATE	20.03.2015	
SCALE	-	
SHEET SIZE	A3	


Sheet Title

TOILET LAYOUT

Sheet nbr.

T - C - G - 005 - R00

Phase	Discipline	Floor Area	Drawing Number	Revision
-------	------------	------------	----------------	----------

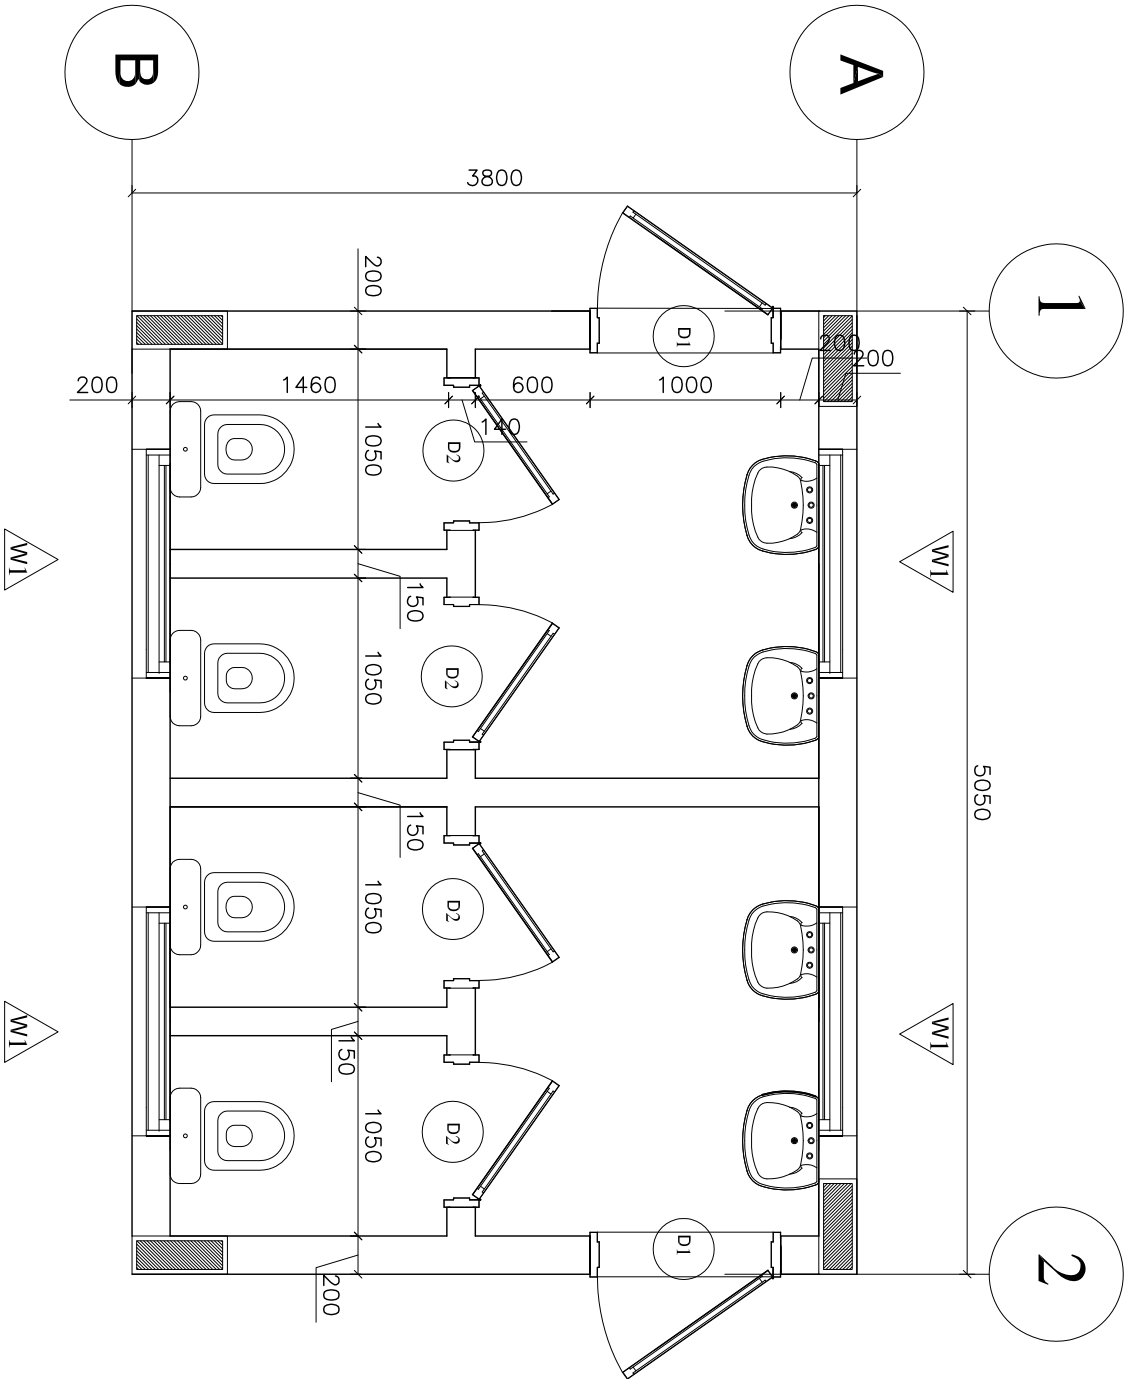

TOILET LAYOUT