

Key Plan



REV	BY	APP	DESCRIPTION	DATE

Revisions

THIS DRAWING IS A COPYRIGHT. DO NOT SCALE FROM THE DRAWING.
THE CONTRACTOR AND HIS SUB-CONTRACTORS ARE TO VERIFY ALL
DIMENSIONS ON SITE BEFORE MAKING SHOP DRAWINGS OR
COMMENCING MANUFACTURE.



United Nation Development Programme
UNDP Lebanon
Social and Local Development Programme
P.O.Box: 11-3216 Beirut, Lebanon Tel: 961 1 962491



Lebanese Host Communities
Support Programme

CONSULTANT:
BOYADJIAN & ASSOCIATES
PROJECT FINANCE AND MANAGEMENT CONSULTANTS
P.O.Box: 175 293 Beirut, Lebanon Tel: 961 1 980138

PROJECT:
**Zahle Social Development Center
Primary Health Care Center**

PLOT NO.: -
BLOCK: -

Sheet Information	
PROJECT NBR.	-
PROJECT PHASE	TENDER
DISCIPLINE	CIVIL ENGINEERING
SECTOR	-
BUILDING	-
DESIGNED	VB
DRAWN	GB
CHECKED	VB
APPROVED	VB
DATE	09.05.2015
SCALE	-
SHEET SIZE	A3


Sheet Title

GROUND FLOOR
LAYOUT

Sheet nbr.

T - C - G - 001 - R00

Phase	Discipline	Floor Area	Drawing Number	Revision

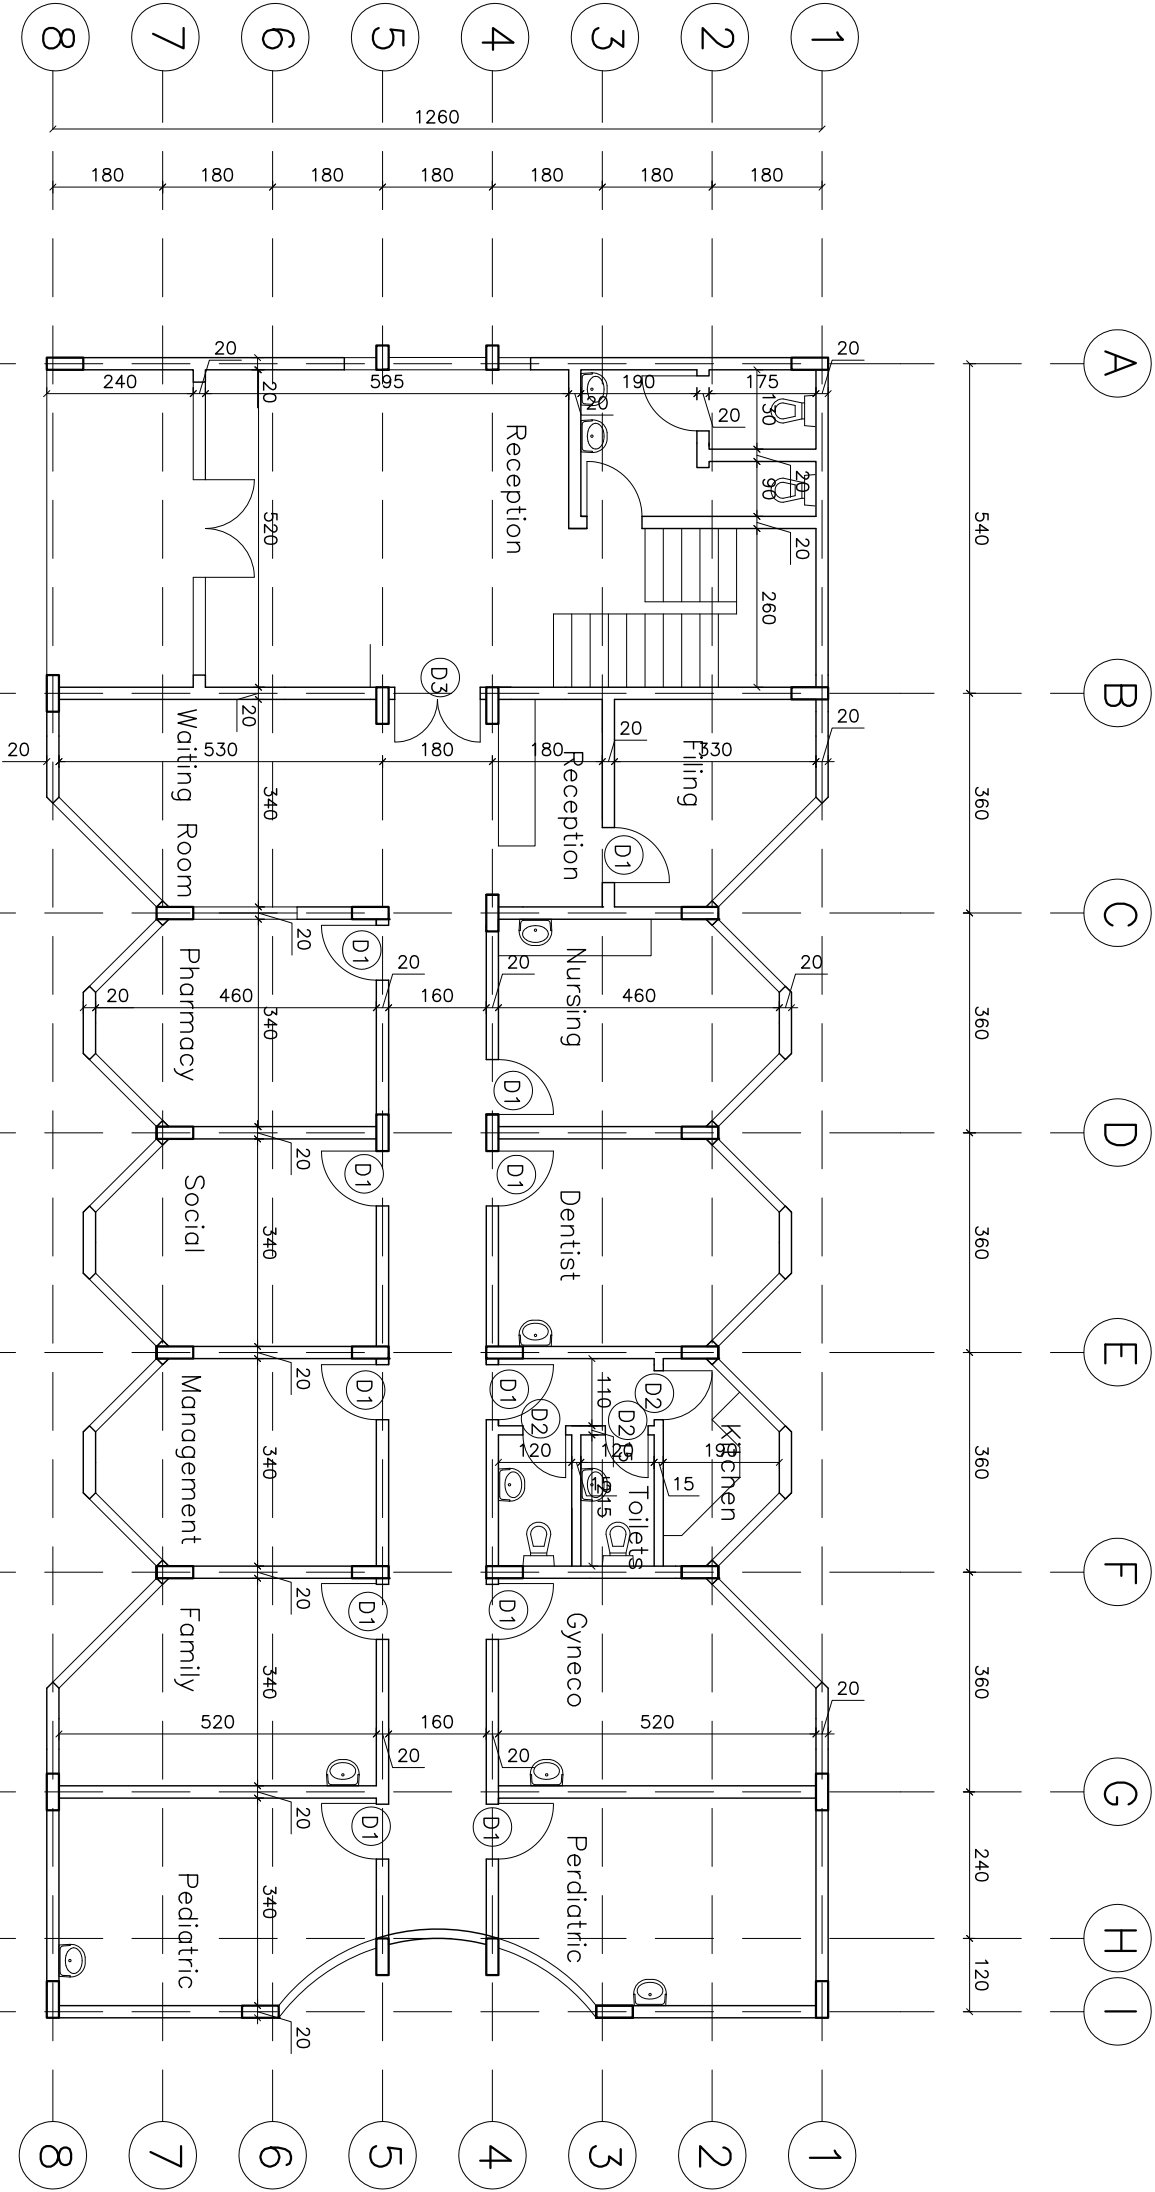

PROPOSED GROUND FLOOR