



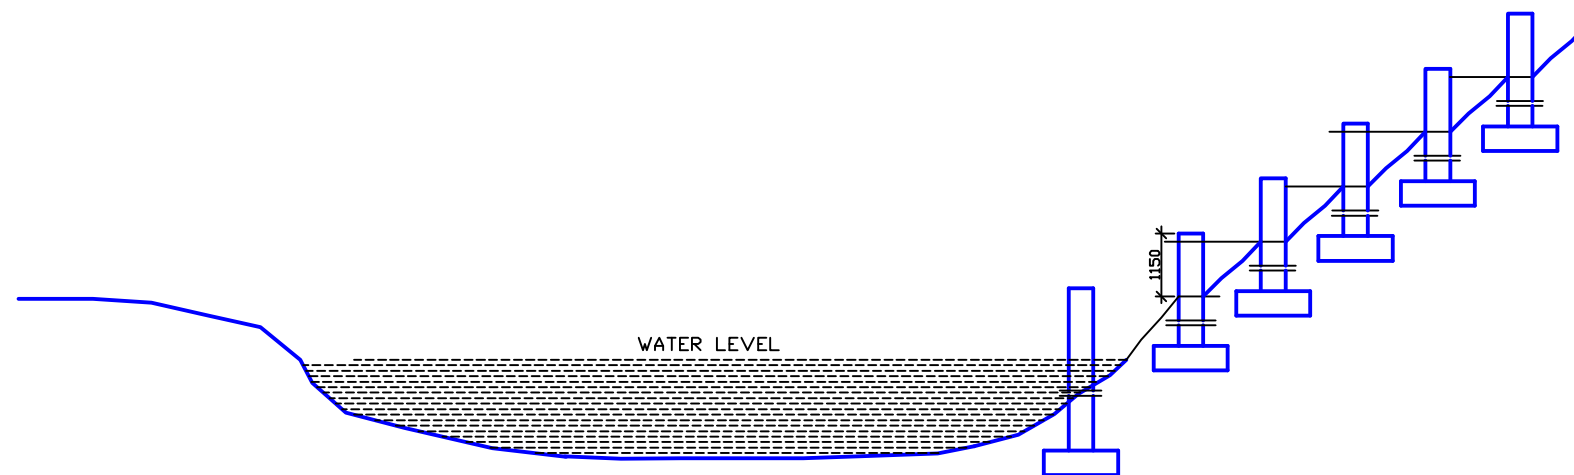

SECTION

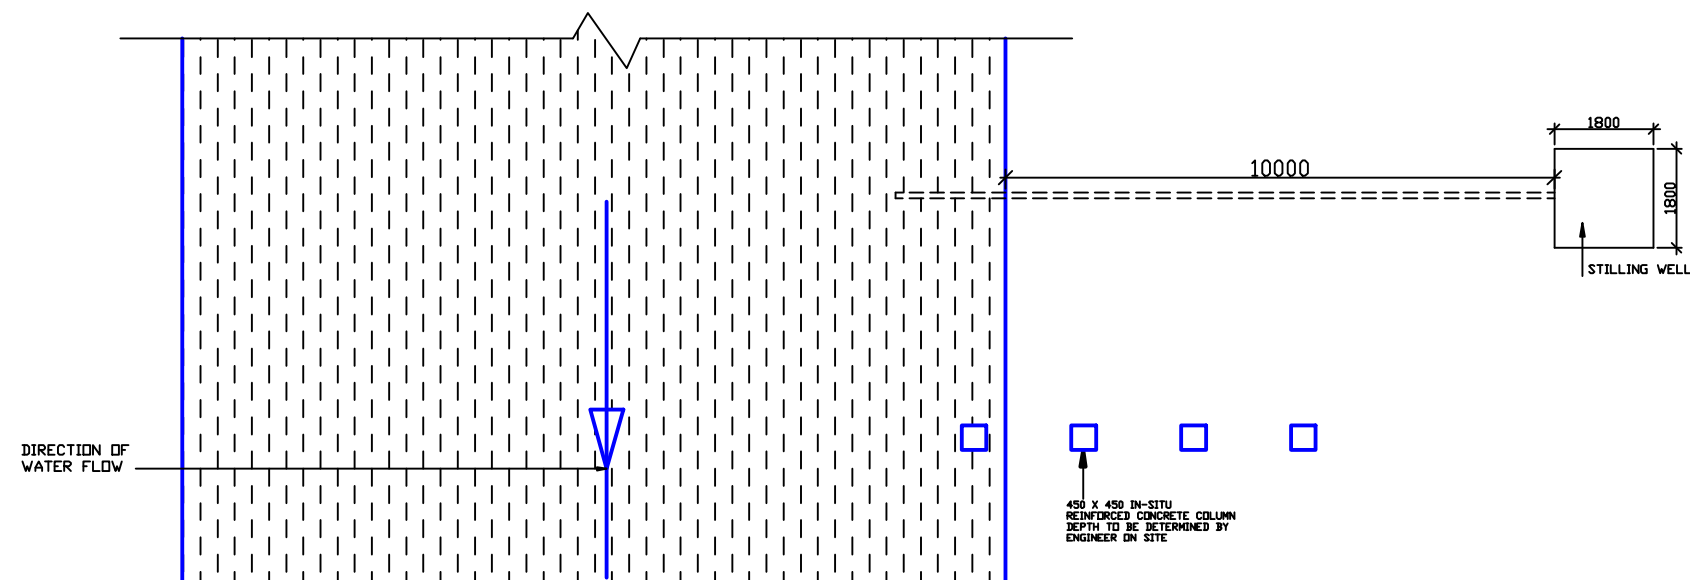

GROUND PLAN

DIVINE OPPORTUNITIES AND MOMENTS C/O P.O. BOX 7062, KAMPALA			
PROJECT	PROPOSED GAUGING STATION		
CLIENT	MINISTRY OF WATER AND ENVIRONMENT Directorate of Water Resources Management		
TITLE	ARCHITECTURAL WATER MONITORING STATION		
DETAILED BY	SAMUEL KAPASA CSKIO		
SCALE	1 : 50	DATE	APR' 2015
DWG. NO.	SKK-06A	SHEET NO.	06A