
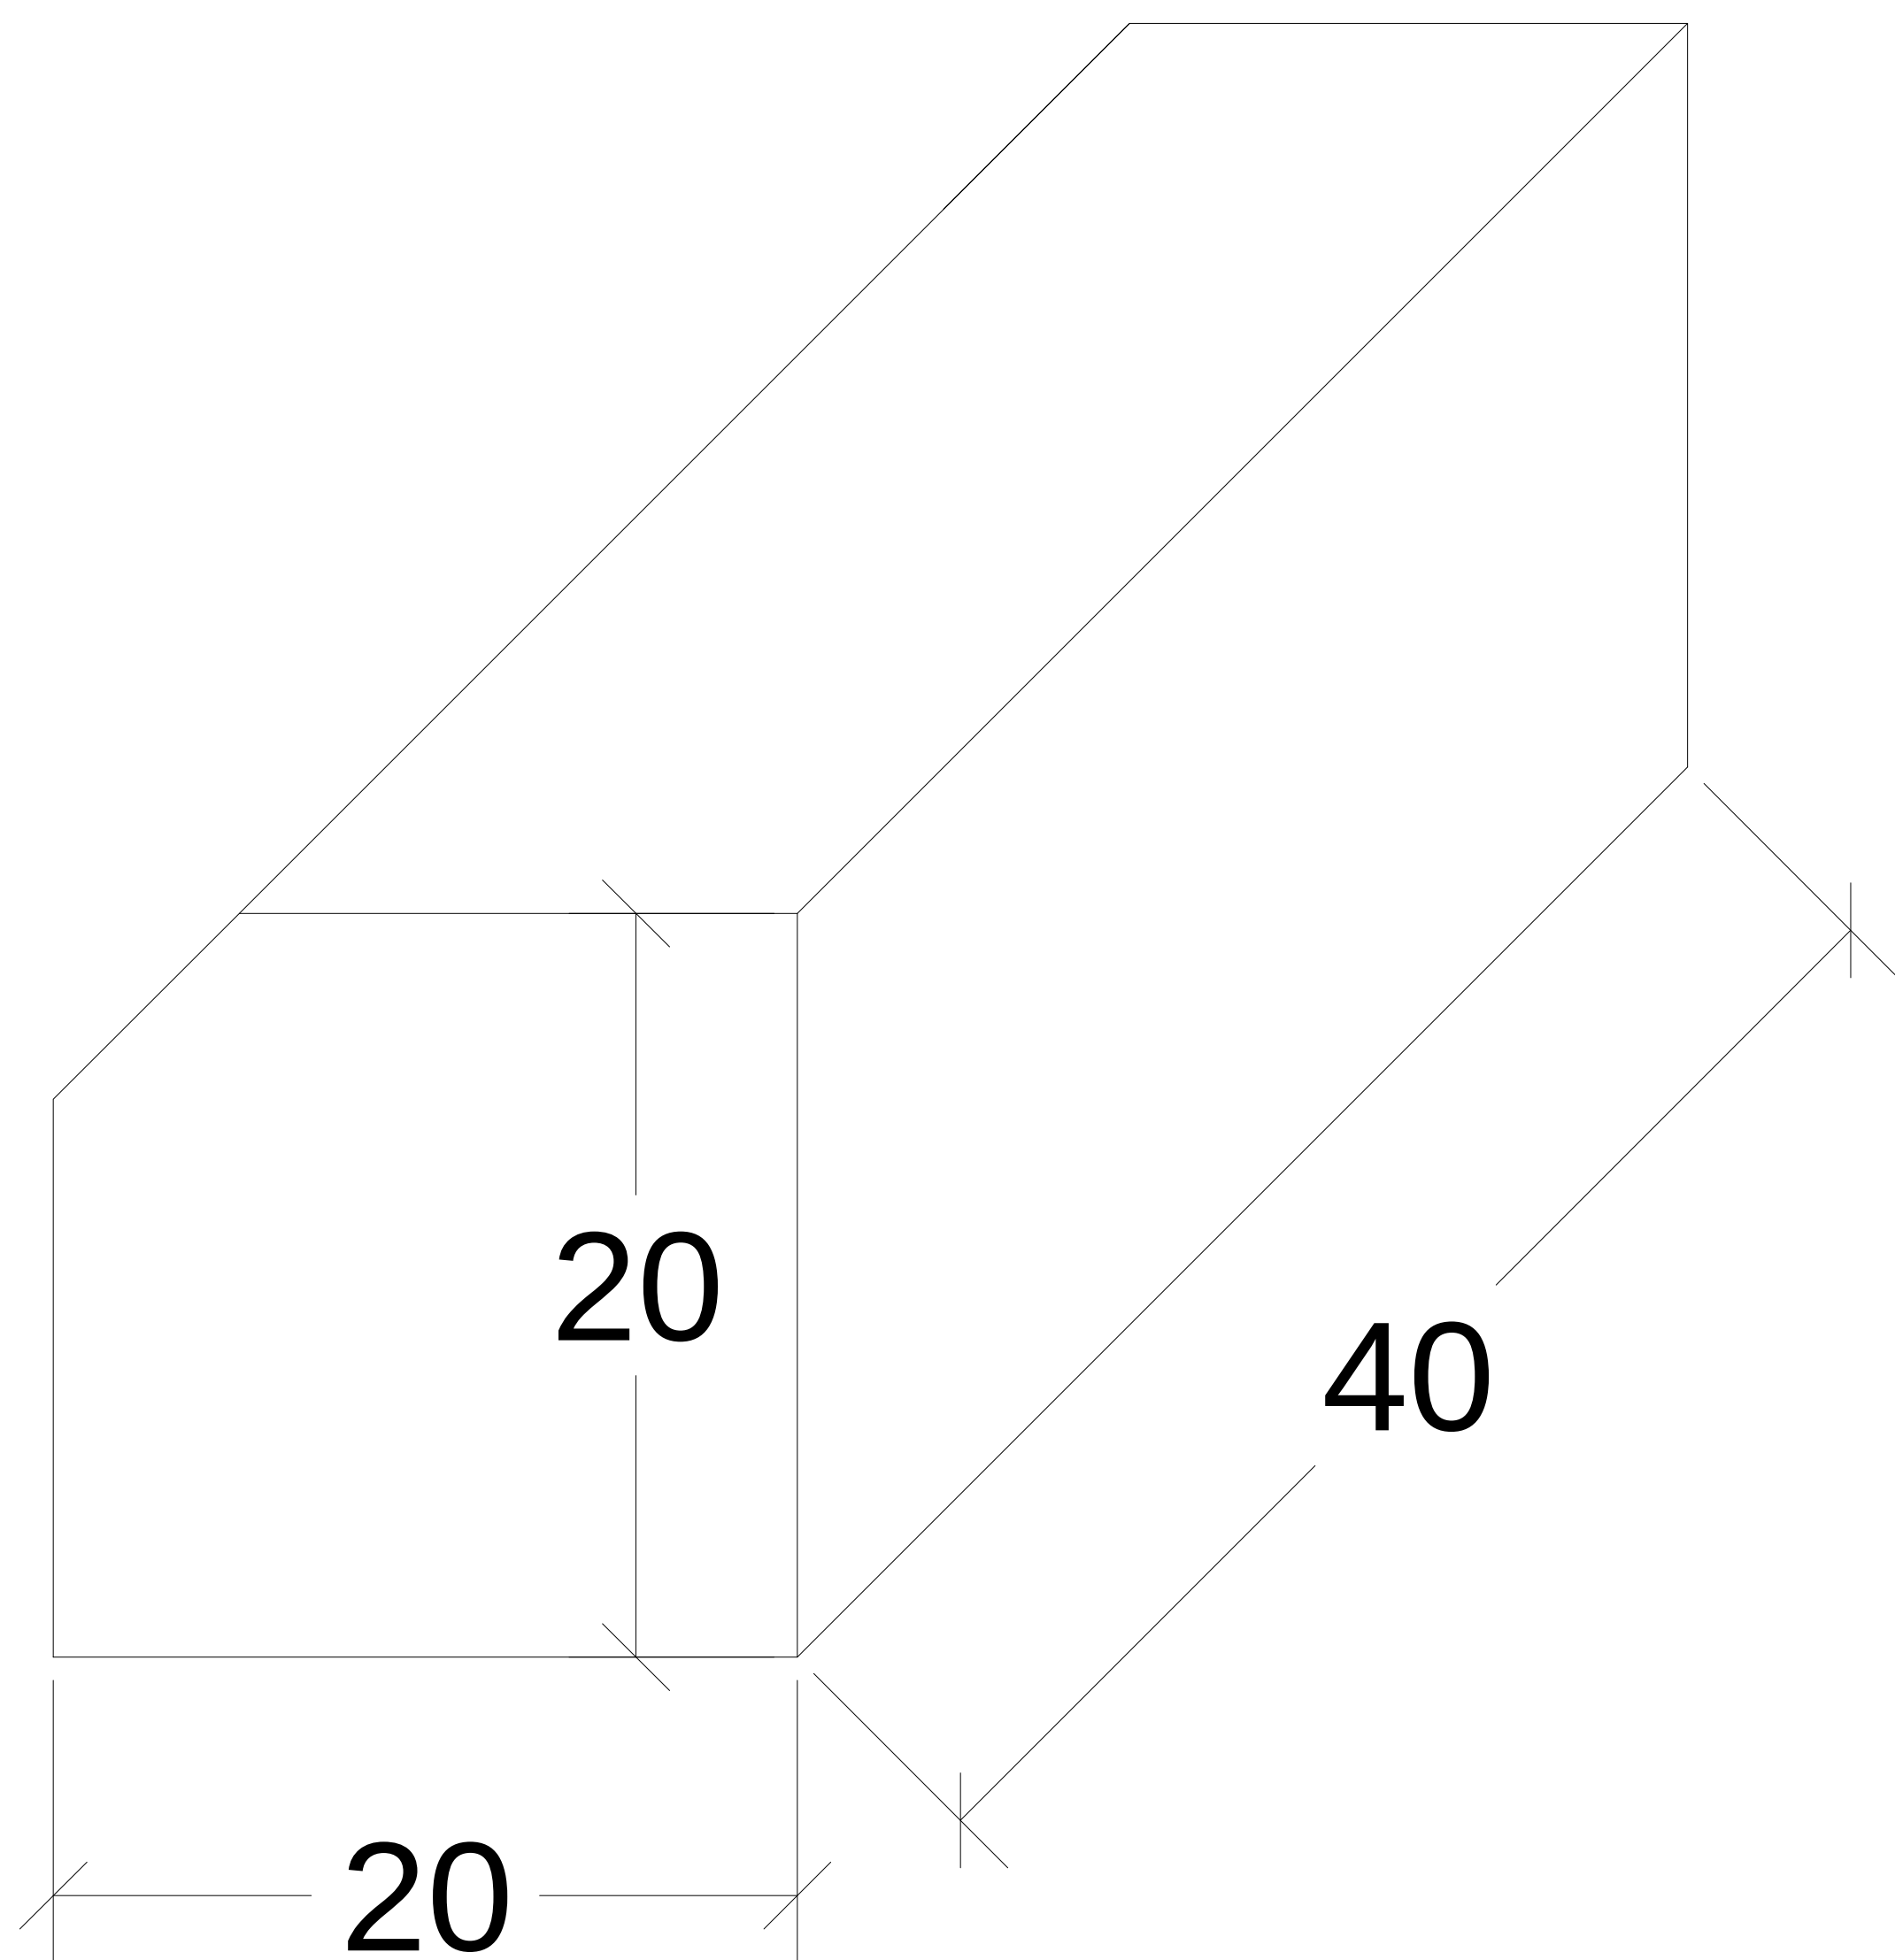
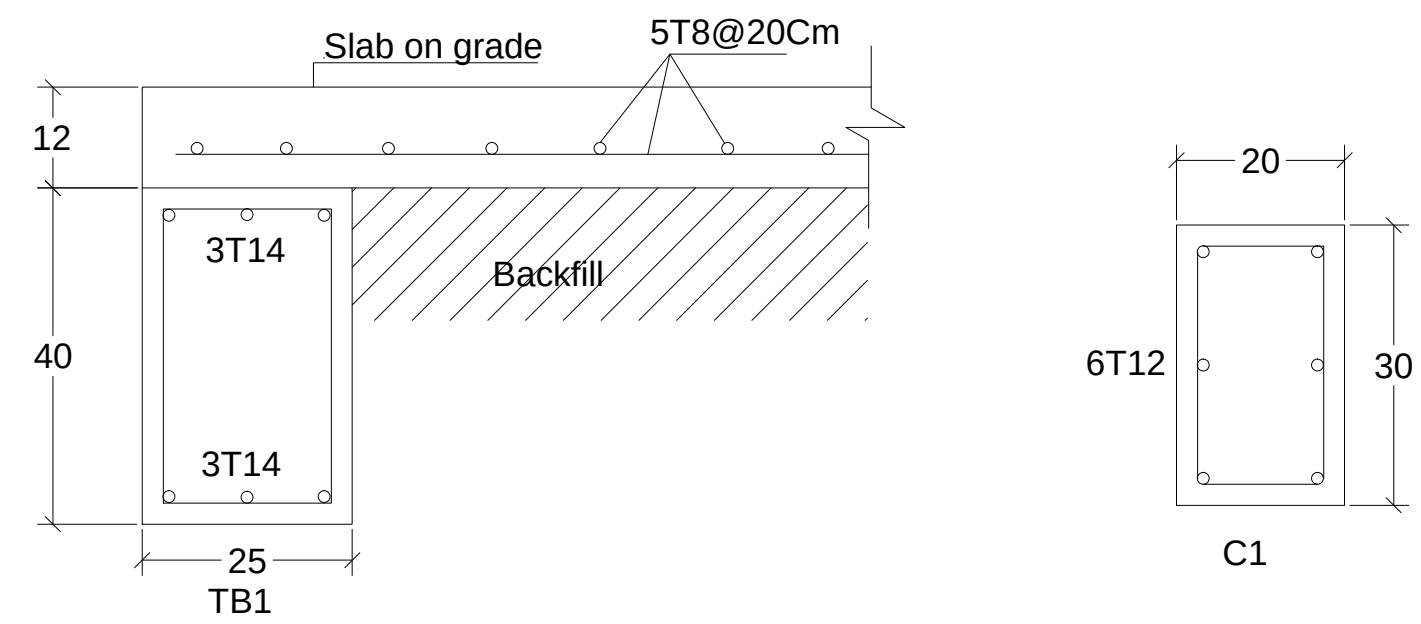
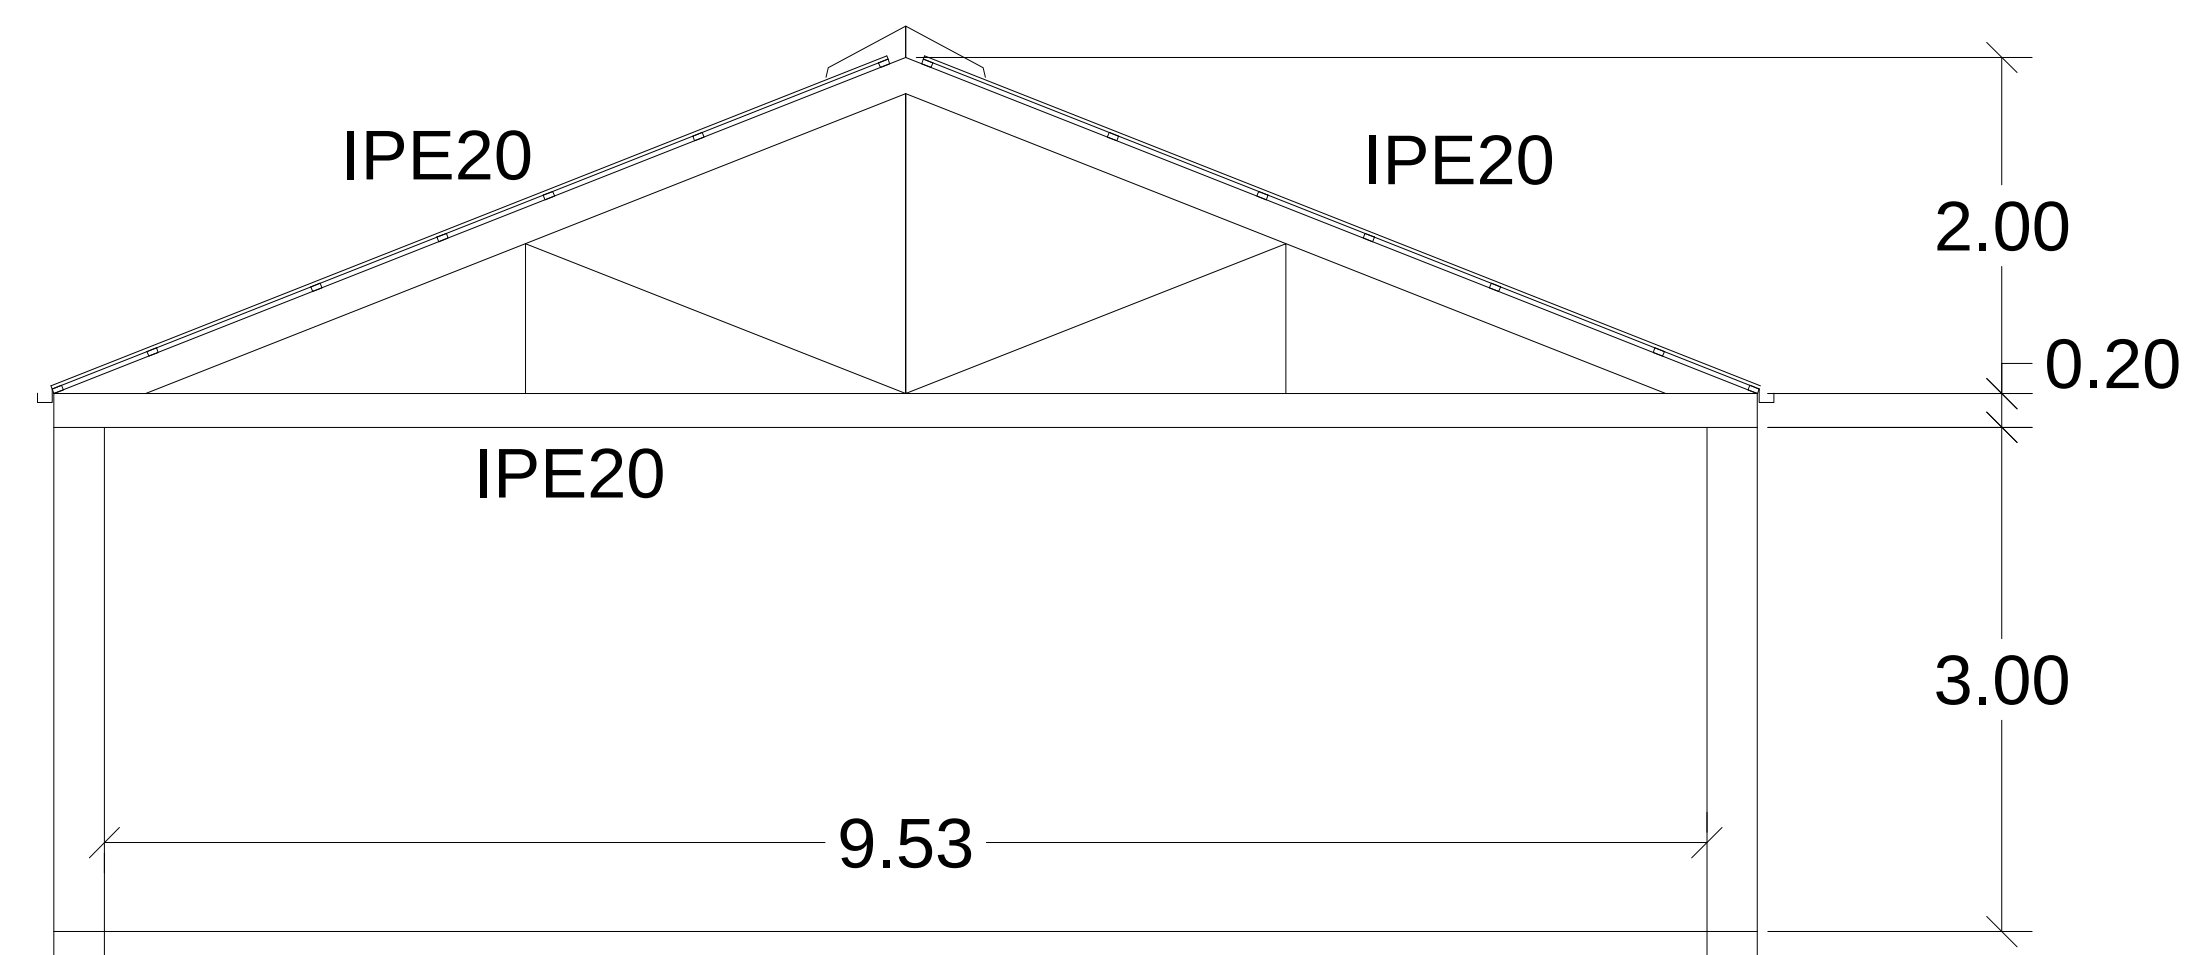
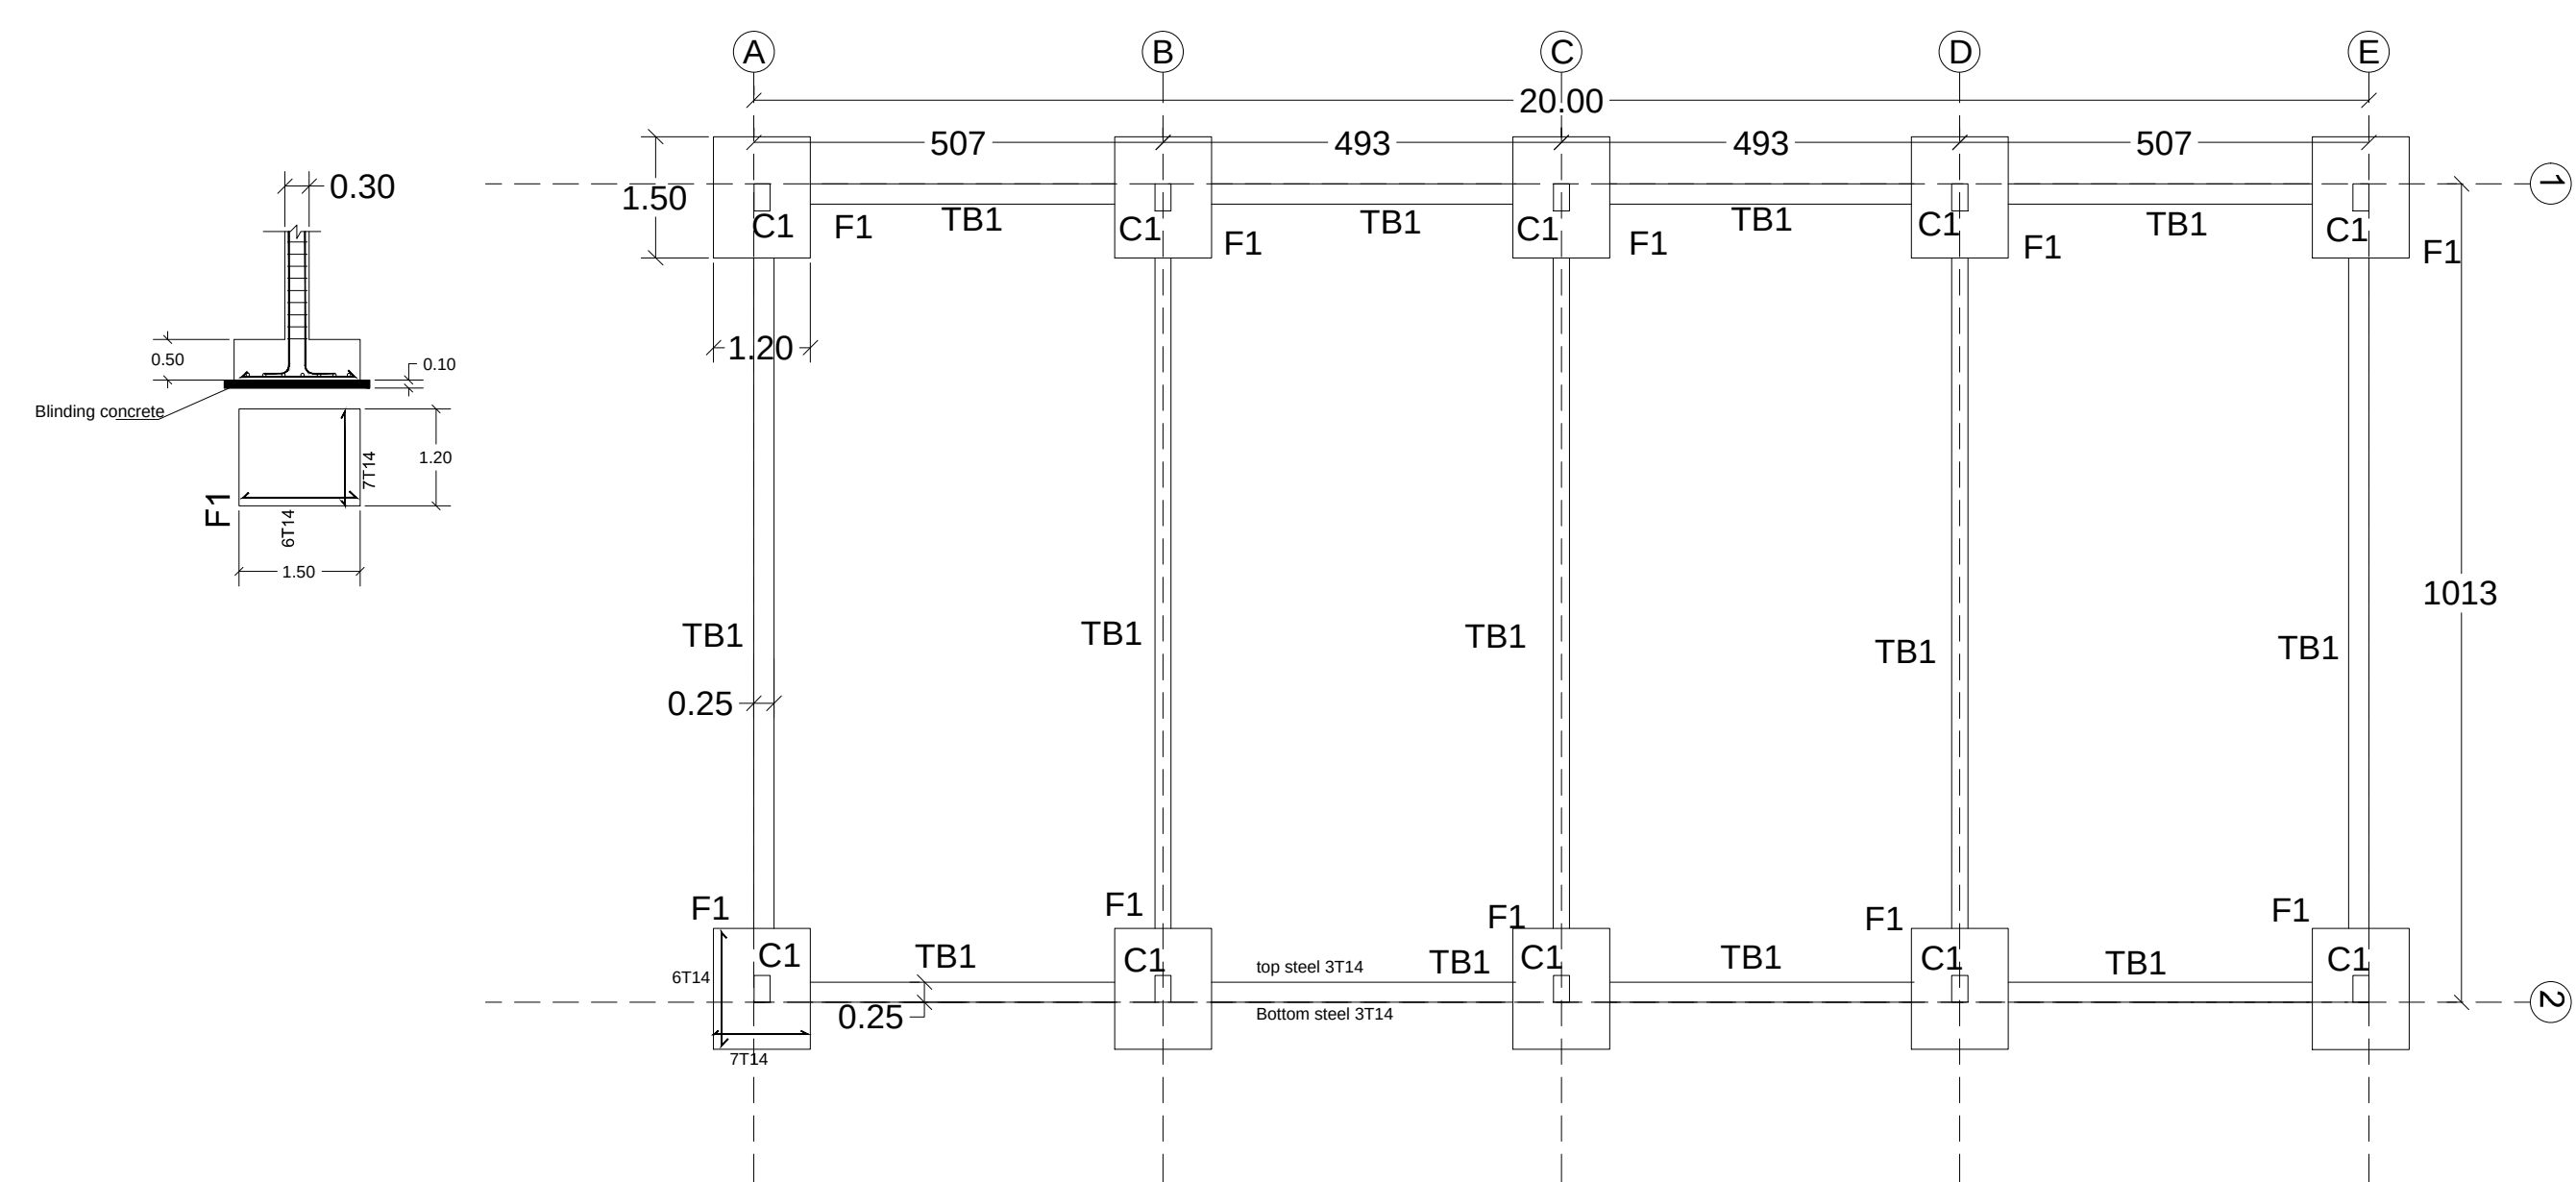


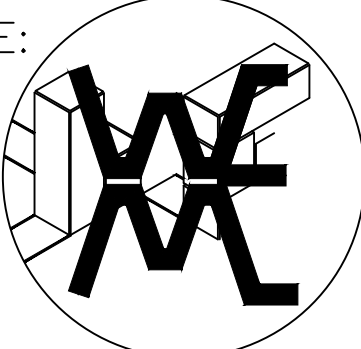

Kerbstone DETAIL K

PROJET: Public Garden –AL Minieh		PARCELLE No:	
TITRE: Details		PLAN: A4	
MAITRE D'OEUVRE:  AL-WADI ENGINEERING AND MASONRY Eng : Mohamad AL ASSAAD		ECH.:	1/100
		DATE:	AUG 2015