




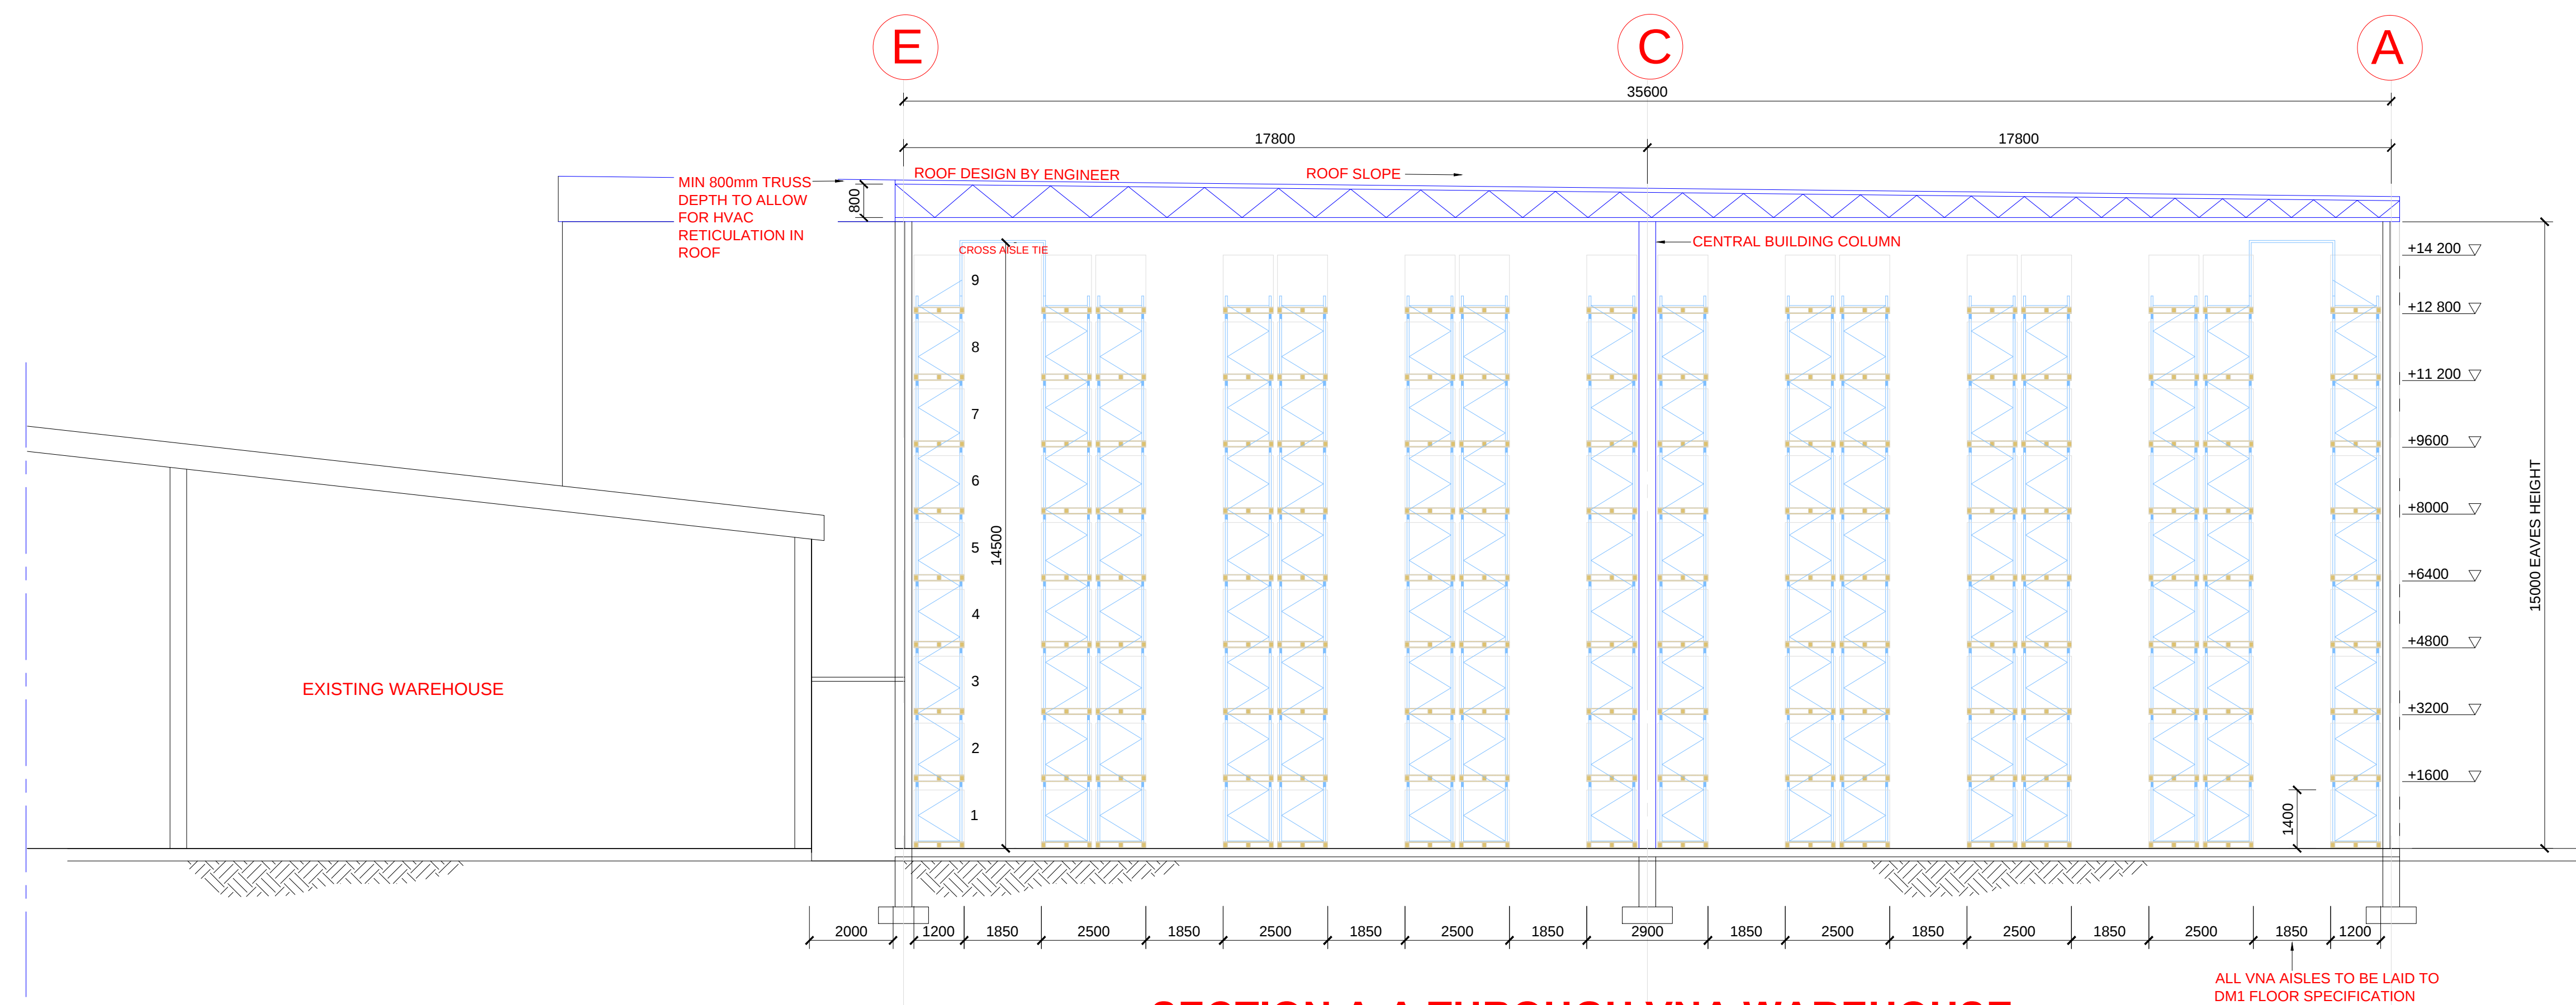


SECTION A-A THROUGH VNA WAREHOUSE
SCALE 1:100

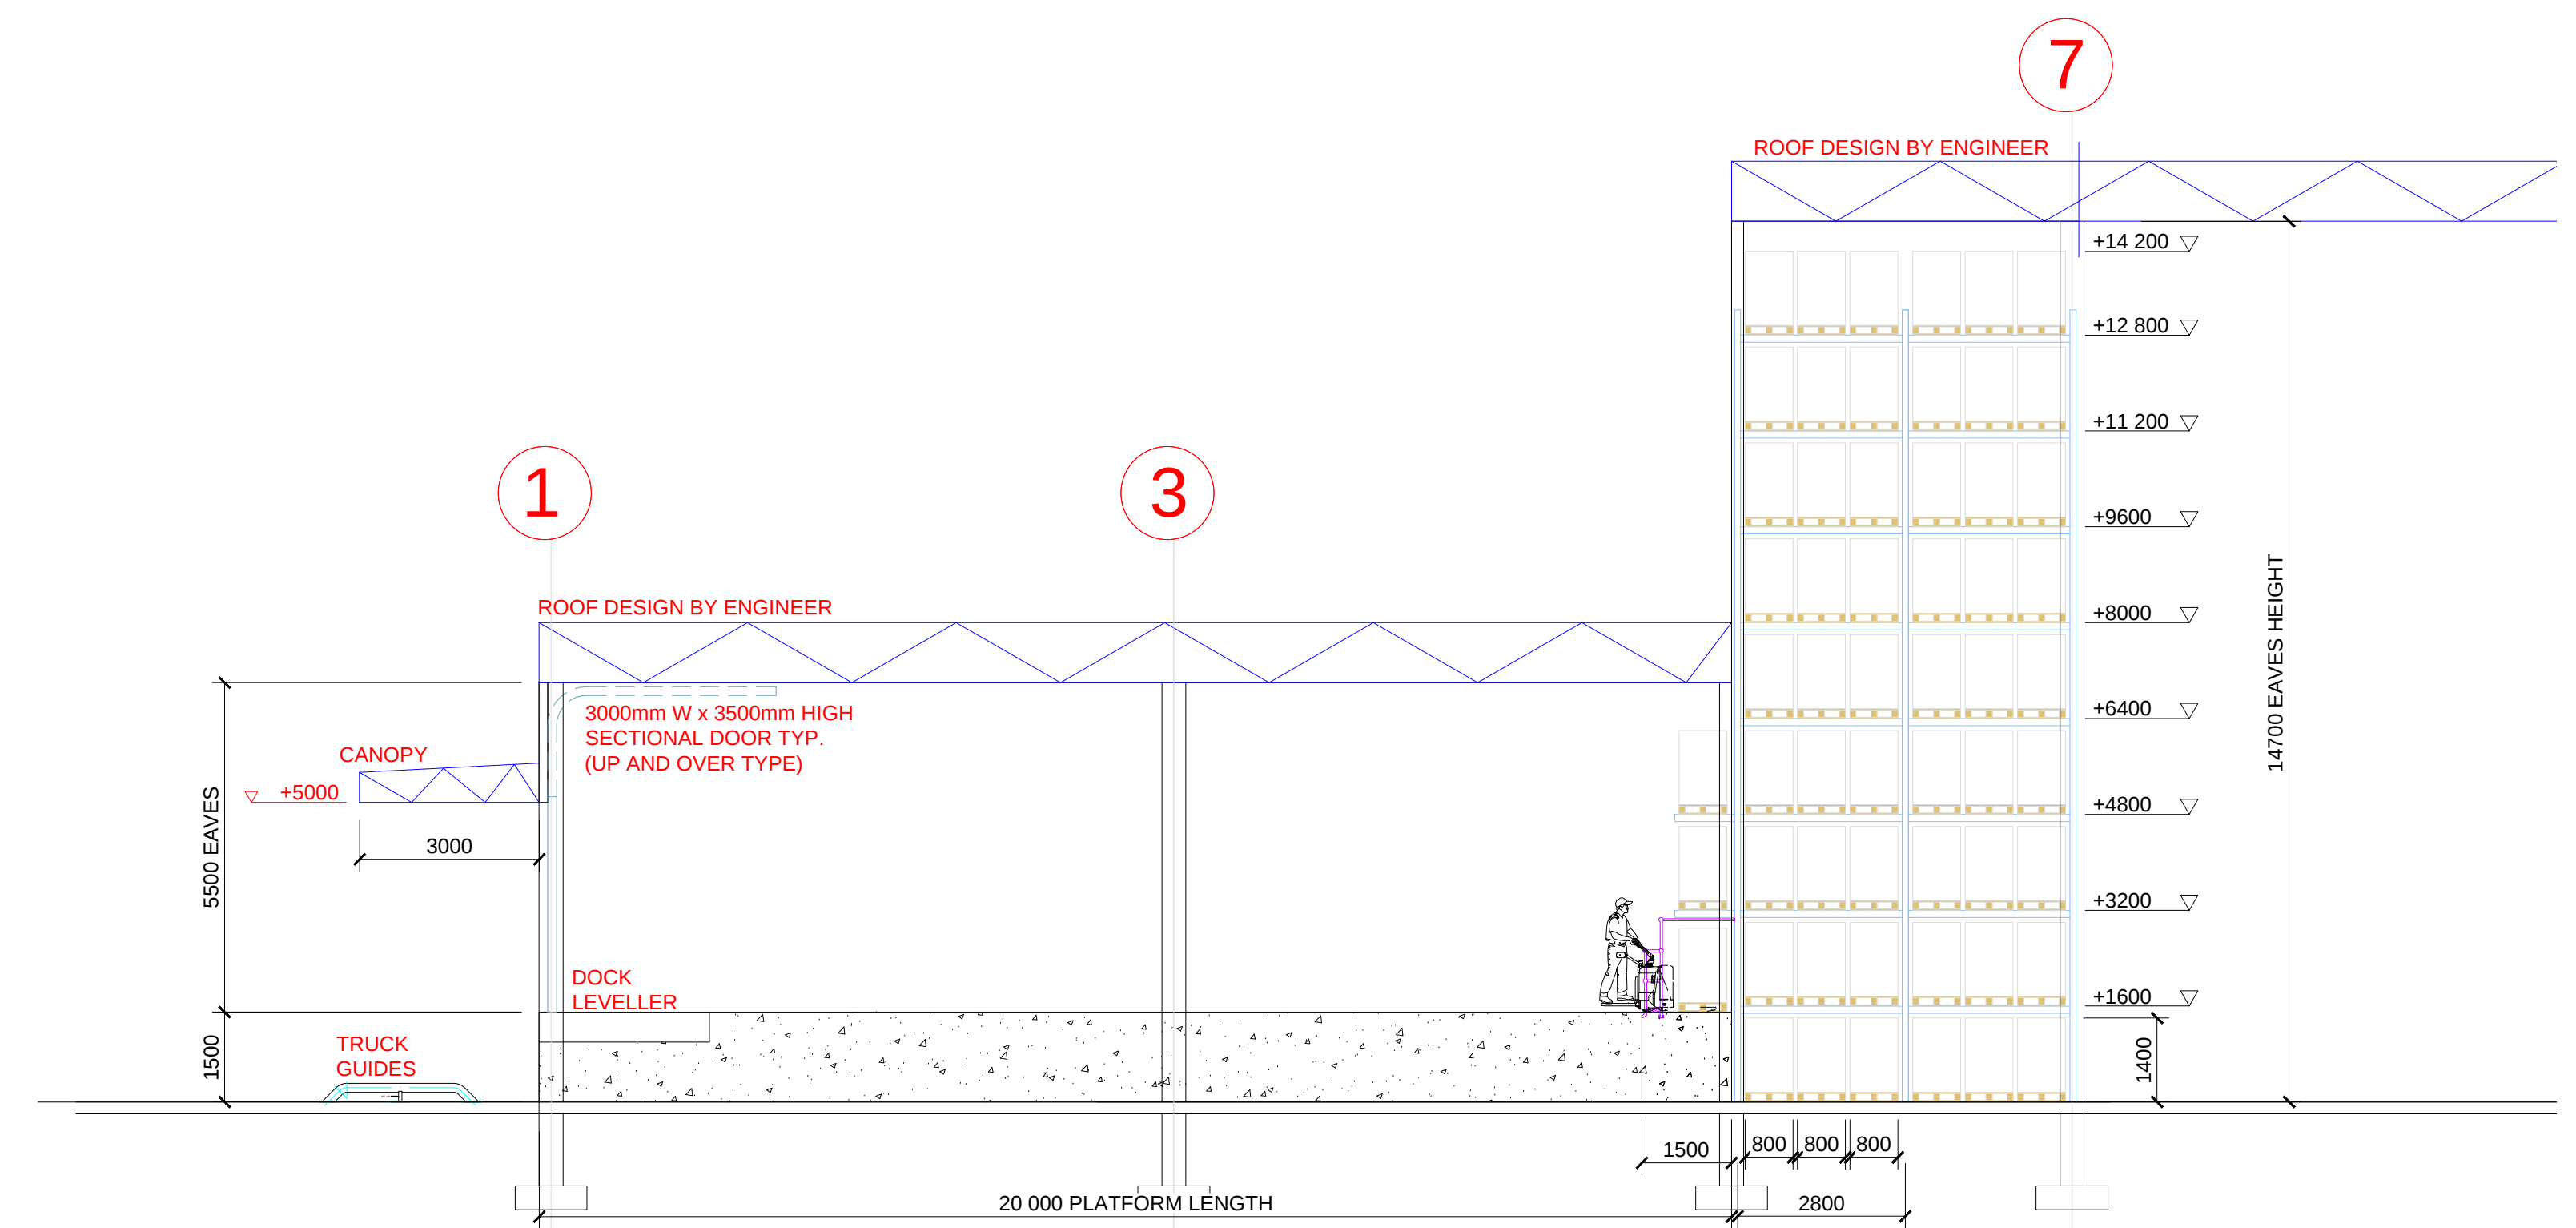


SECTION C-C THROUGH VNA WAREHOUSE RECEIVING AREA
SCALE 1:100

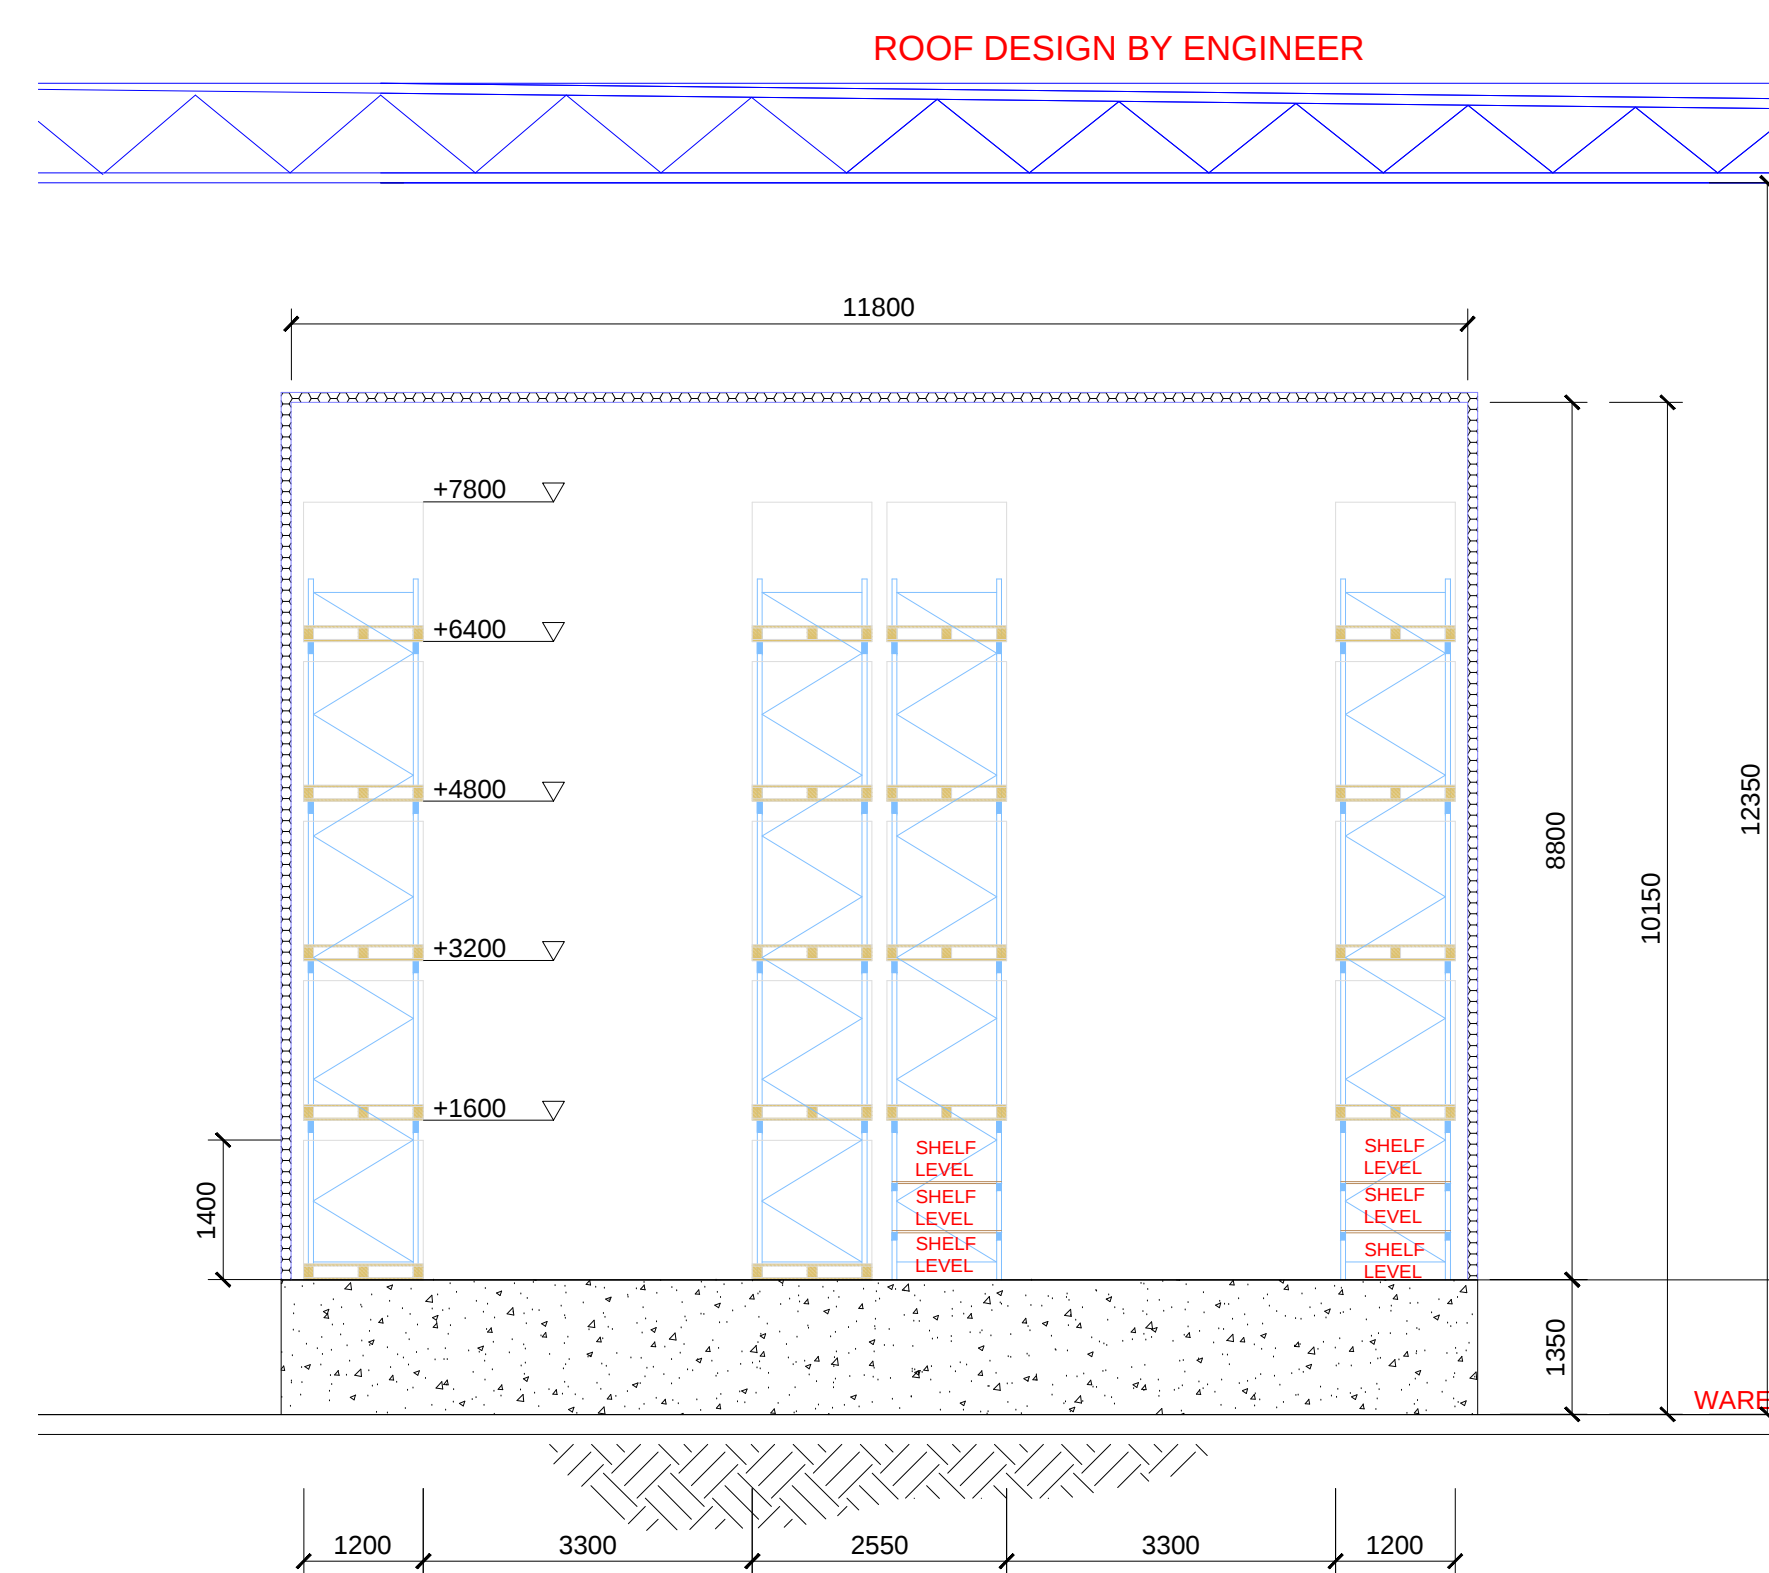


SECTION B-B THROUGH CHILLER
SCALE 1:75

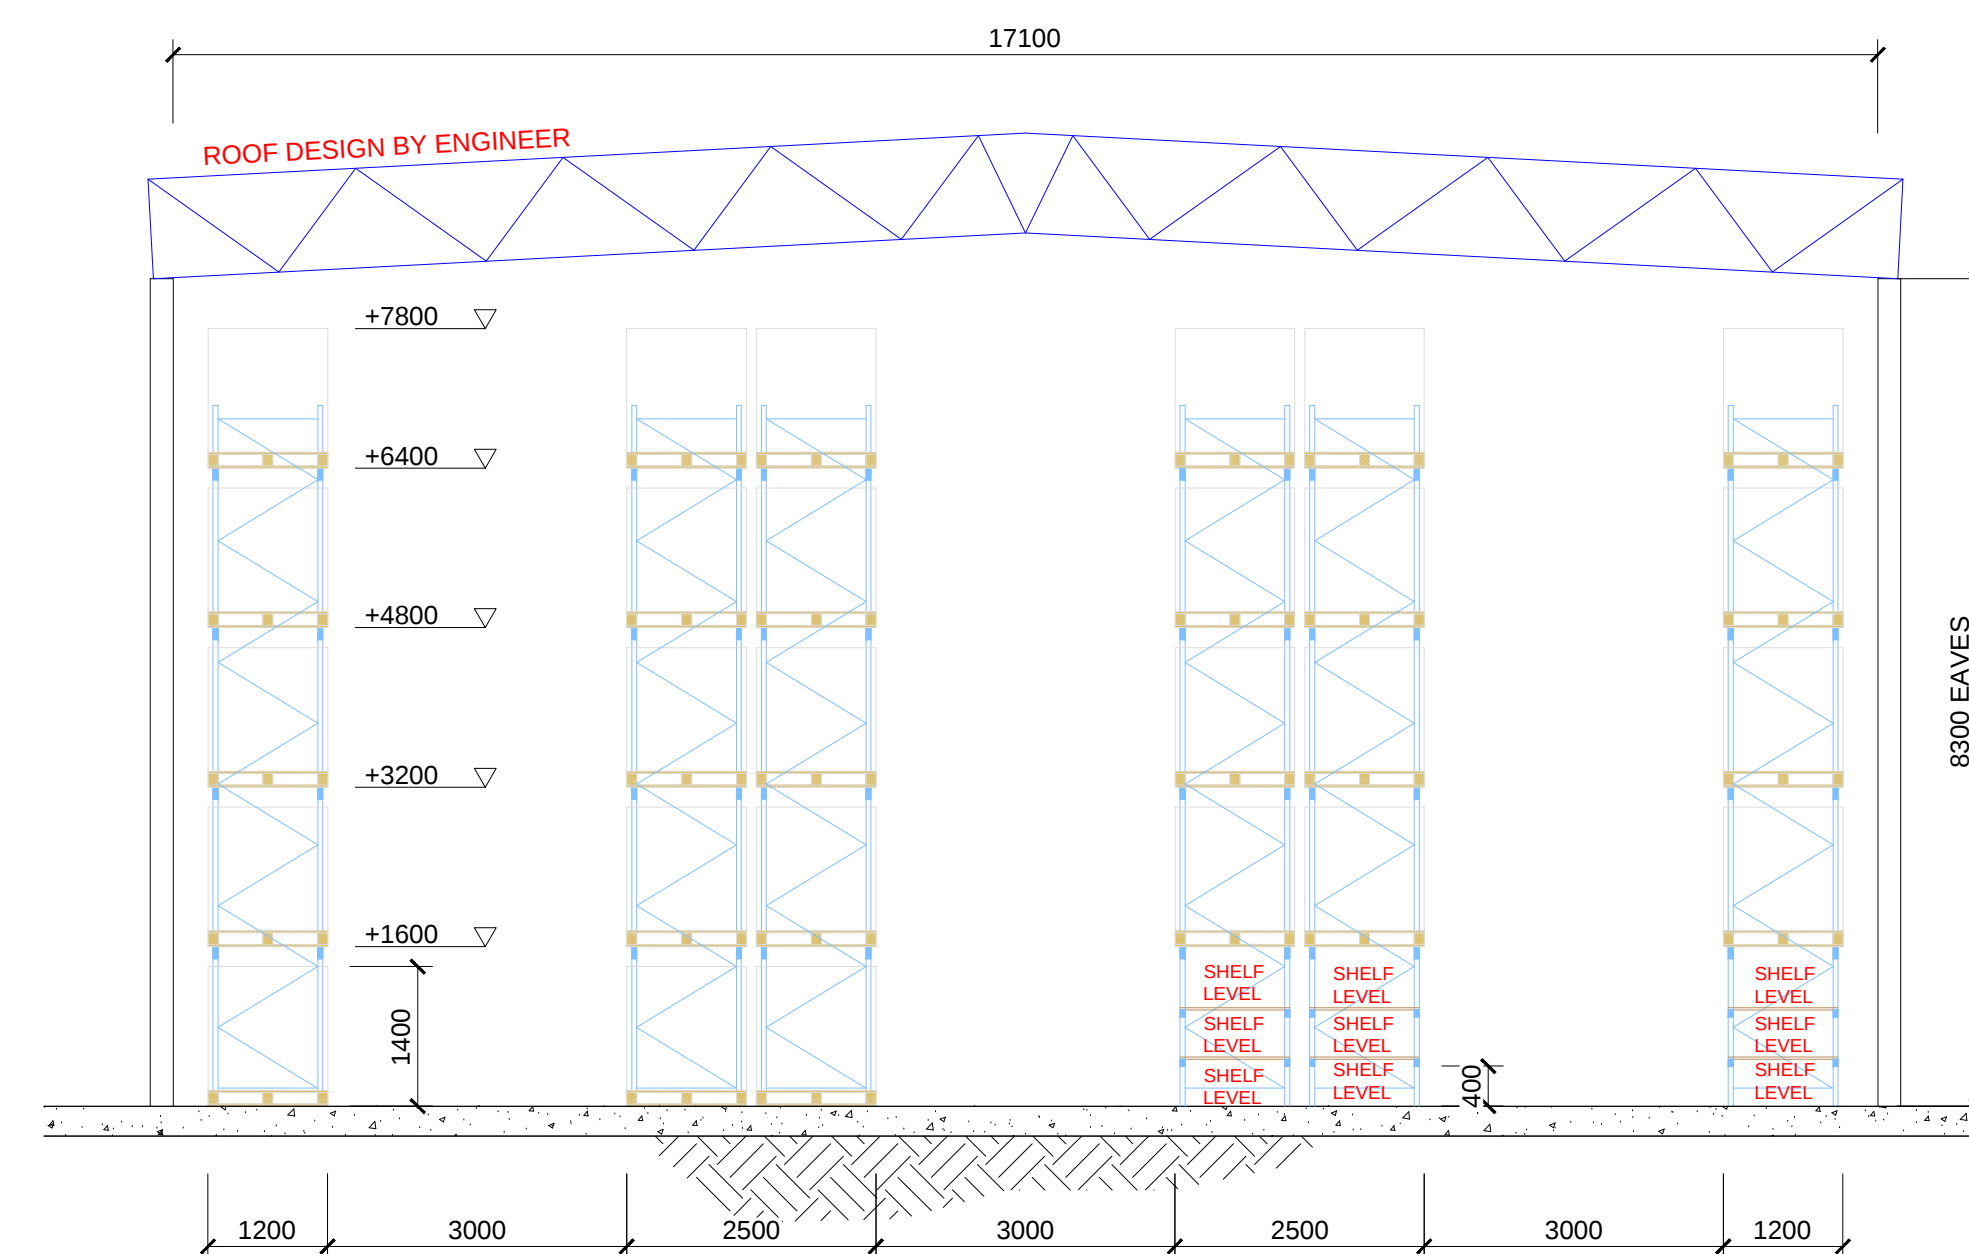


SECTION D-D THROUGH DANGEROUS GOODS STORE
SCALE 1:75

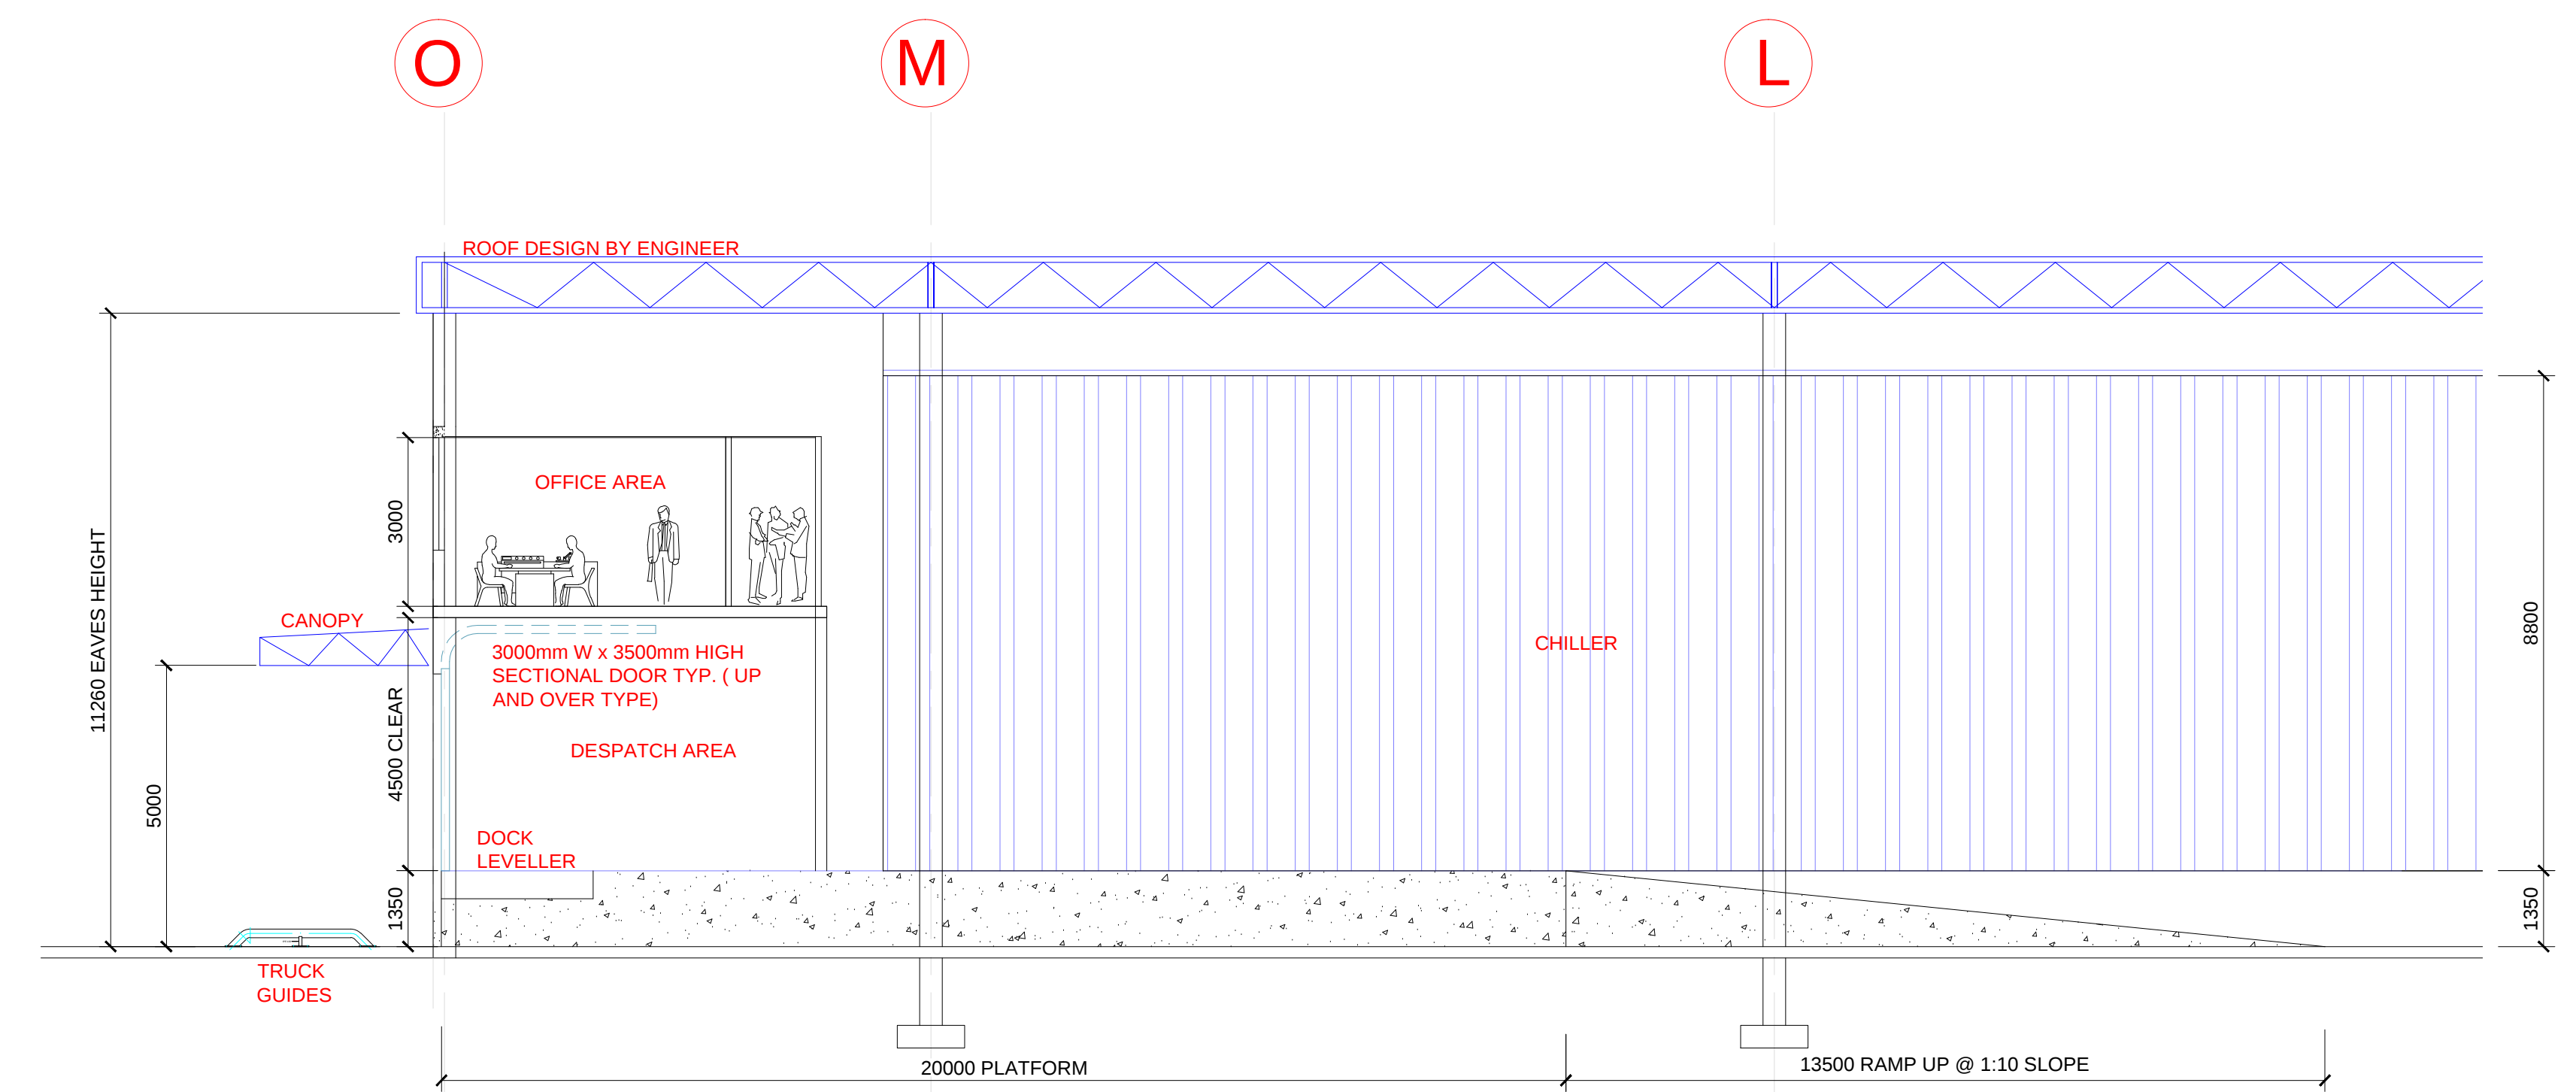


SECTION E-E THROUGH DESPATCH AREA AND OFFICES
SCALE 1:100

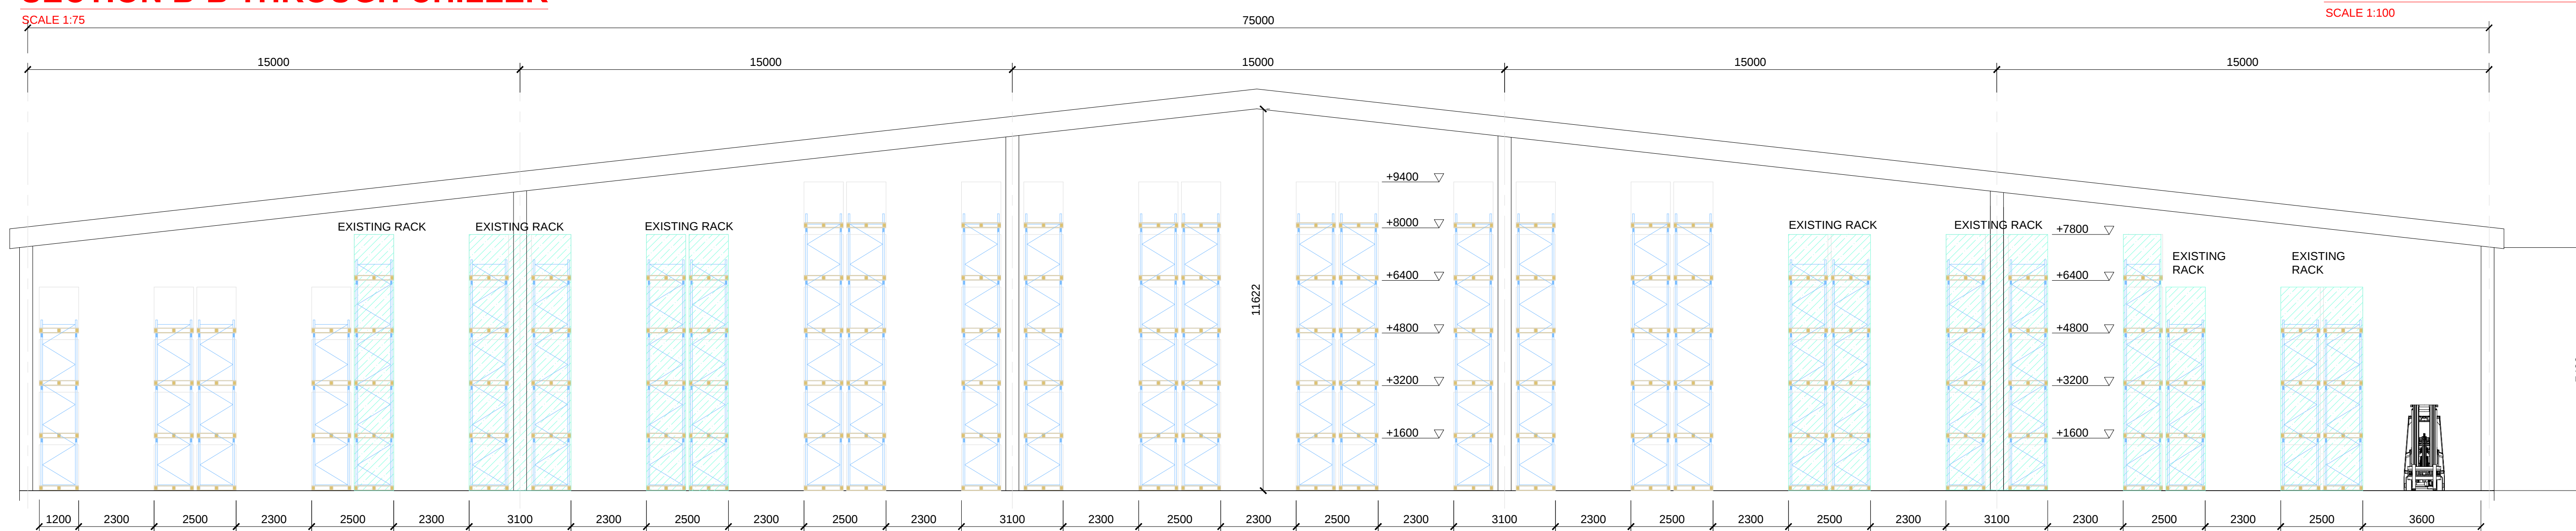

SECTION F-F THROUGH EXISTING WAREHOUSE
SCALE 1:100

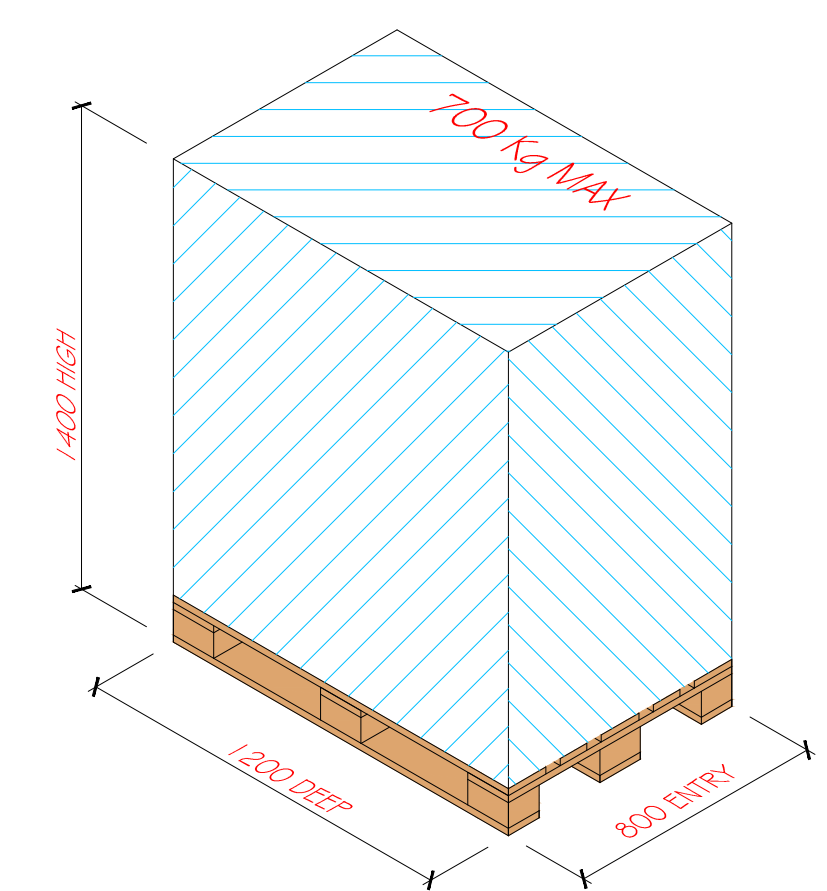

PALLET AND LOAD PROFILE
SCALE: NTS

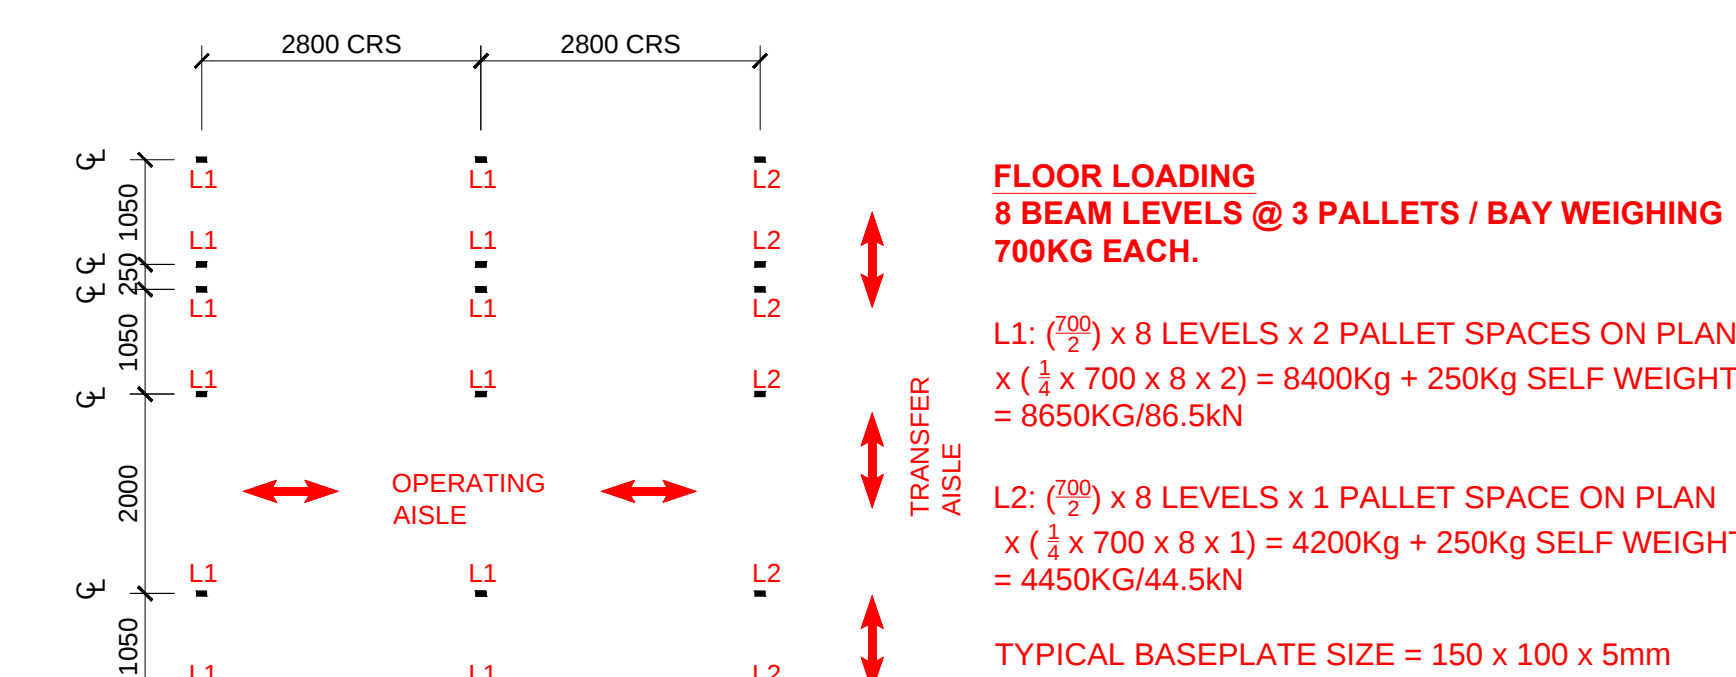

RACK FLOOR LOADING FOR 9 PALLET HIGH VNA
SCALE: NTS

PROJECT: MSL PHARMACEUTICAL DISTRIBUTION CENTRE ZAMBIA		CLIENT: MSL	
DRAWING TITLE: PLAN, SECTIONS AND DETAILS ON NEW AND EXISTING BUILDINGS AND STORAGE MEDIA		UNDP	
DRAWING NUMBER: MSL 003	SCALE: AS SHOWN	REVISION: E	DATE: JUNE 2015	
THIS DRAWING AND ALL INFORMATION THEREIN REMAINS THE PROPERTY OF LG SPECIALIST WAREHOUSE CONSULTANT. COPYRIGHT RESERVED.	
<table border="1"> <thead> <tr> <th>REV</th><th>REVISION</th><th>DATE</th><th>DRAWN</th></tr> </thead> <tbody> <tr> <td>E</td><td>EXISTING RACKING SHOWN IN CURRENT WAREHOUSE</td><td>11/08/2015</td><td>LFG</td></tr> <tr> <td>D</td><td>1 LEVEL OF OFFICES REMOVED IN OFFICES OVER DESPATCH</td><td>03/08/2015</td><td>LFG</td></tr> <tr> <td>C</td><td>UPDATED TO ARCHITECTS LAYOUT MSL 23 07 15. REV 2</td><td>28/07/2015</td><td>LFG</td></tr> <tr> <td>B</td><td>ROOF HEIGHT CHANGED TO 15500mm IN RECEIVING.</td><td>23/06/2015</td><td>LFG</td></tr> <tr> <td>A</td><td>INITIAL DESIGN</td><td>13/06/2015</td><td>LFG</td></tr> </tbody> </table>		REV	REVISION	DATE	DRAWN	E	EXISTING RACKING SHOWN IN CURRENT WAREHOUSE	11/08/2015	LFG	D	1 LEVEL OF OFFICES REMOVED IN OFFICES OVER DESPATCH	03/08/2015	LFG	C	UPDATED TO ARCHITECTS LAYOUT MSL 23 07 15. REV 2	28/07/2015	LFG	B	ROOF HEIGHT CHANGED TO 15500mm IN RECEIVING.	23/06/2015	LFG	A	INITIAL DESIGN	13/06/2015	LFG	<table border="1"> <thead> <tr> <th>REV</th><th>REVISION</th><th>DATE</th><th>DRAWN</th></tr> </thead> <tbody> <tr> <td>E</td><td>EXISTING RACKING SHOWN IN CURRENT WAREHOUSE</td><td>11/08/2015</td><td>LFG</td></tr> <tr> <td>D</td><td>1 LEVEL OF OFFICES REMOVED IN OFFICES OVER DESPATCH</td><td>03/08/2015</td><td>LFG</td></tr> <tr> <td>C</td><td>UPDATED TO ARCHITECTS LAYOUT MSL 23 07 15. REV 2</td><td>28/07/2015</td><td>LFG</td></tr> <tr> <td>B</td><td>ROOF HEIGHT CHANGED TO 15500mm IN RECEIVING.</td><td>23/06/2015</td><td>LFG</td></tr> <tr> <td>A</td><td>INITIAL DESIGN</td><td>13/06/2015</td><td>LFG</td></tr> </tbody> </table>		REV	REVISION	DATE	DRAWN	E	EXISTING RACKING SHOWN IN CURRENT WAREHOUSE	11/08/2015	LFG	D	1 LEVEL OF OFFICES REMOVED IN OFFICES OVER DESPATCH	03/08/2015	LFG	C	UPDATED TO ARCHITECTS LAYOUT MSL 23 07 15. REV 2	28/07/2015	LFG	B	ROOF HEIGHT CHANGED TO 15500mm IN RECEIVING.	23/06/2015	LFG	A	INITIAL DESIGN	13/06/2015	LFG
REV	REVISION	DATE	DRAWN	
E	EXISTING RACKING SHOWN IN CURRENT WAREHOUSE	11/08/2015	LFG	
D	1 LEVEL OF OFFICES REMOVED IN OFFICES OVER DESPATCH	03/08/2015	LFG	
C	UPDATED TO ARCHITECTS LAYOUT MSL 23 07 15. REV 2	28/07/2015	LFG	
B	ROOF HEIGHT CHANGED TO 15500mm IN RECEIVING.	23/06/2015	LFG	
A	INITIAL DESIGN	13/06/2015	LFG	
REV	REVISION	DATE	DRAWN	
E	EXISTING RACKING SHOWN IN CURRENT WAREHOUSE	11/08/2015	LFG	
D	1 LEVEL OF OFFICES REMOVED IN OFFICES OVER DESPATCH	03/08/2015	LFG	
C	UPDATED TO ARCHITECTS LAYOUT MSL 23 07 15. REV 2	28/07/2015	LFG	
B	ROOF HEIGHT CHANGED TO 15500mm IN RECEIVING.	23/06/2015	LFG	
A	INITIAL DESIGN	13/06/2015	LFG	