



**DETAIL A: RECEIVING PLATFORM AND VNA TRUCK PICK-UP POINT**  
SCALE 1:25

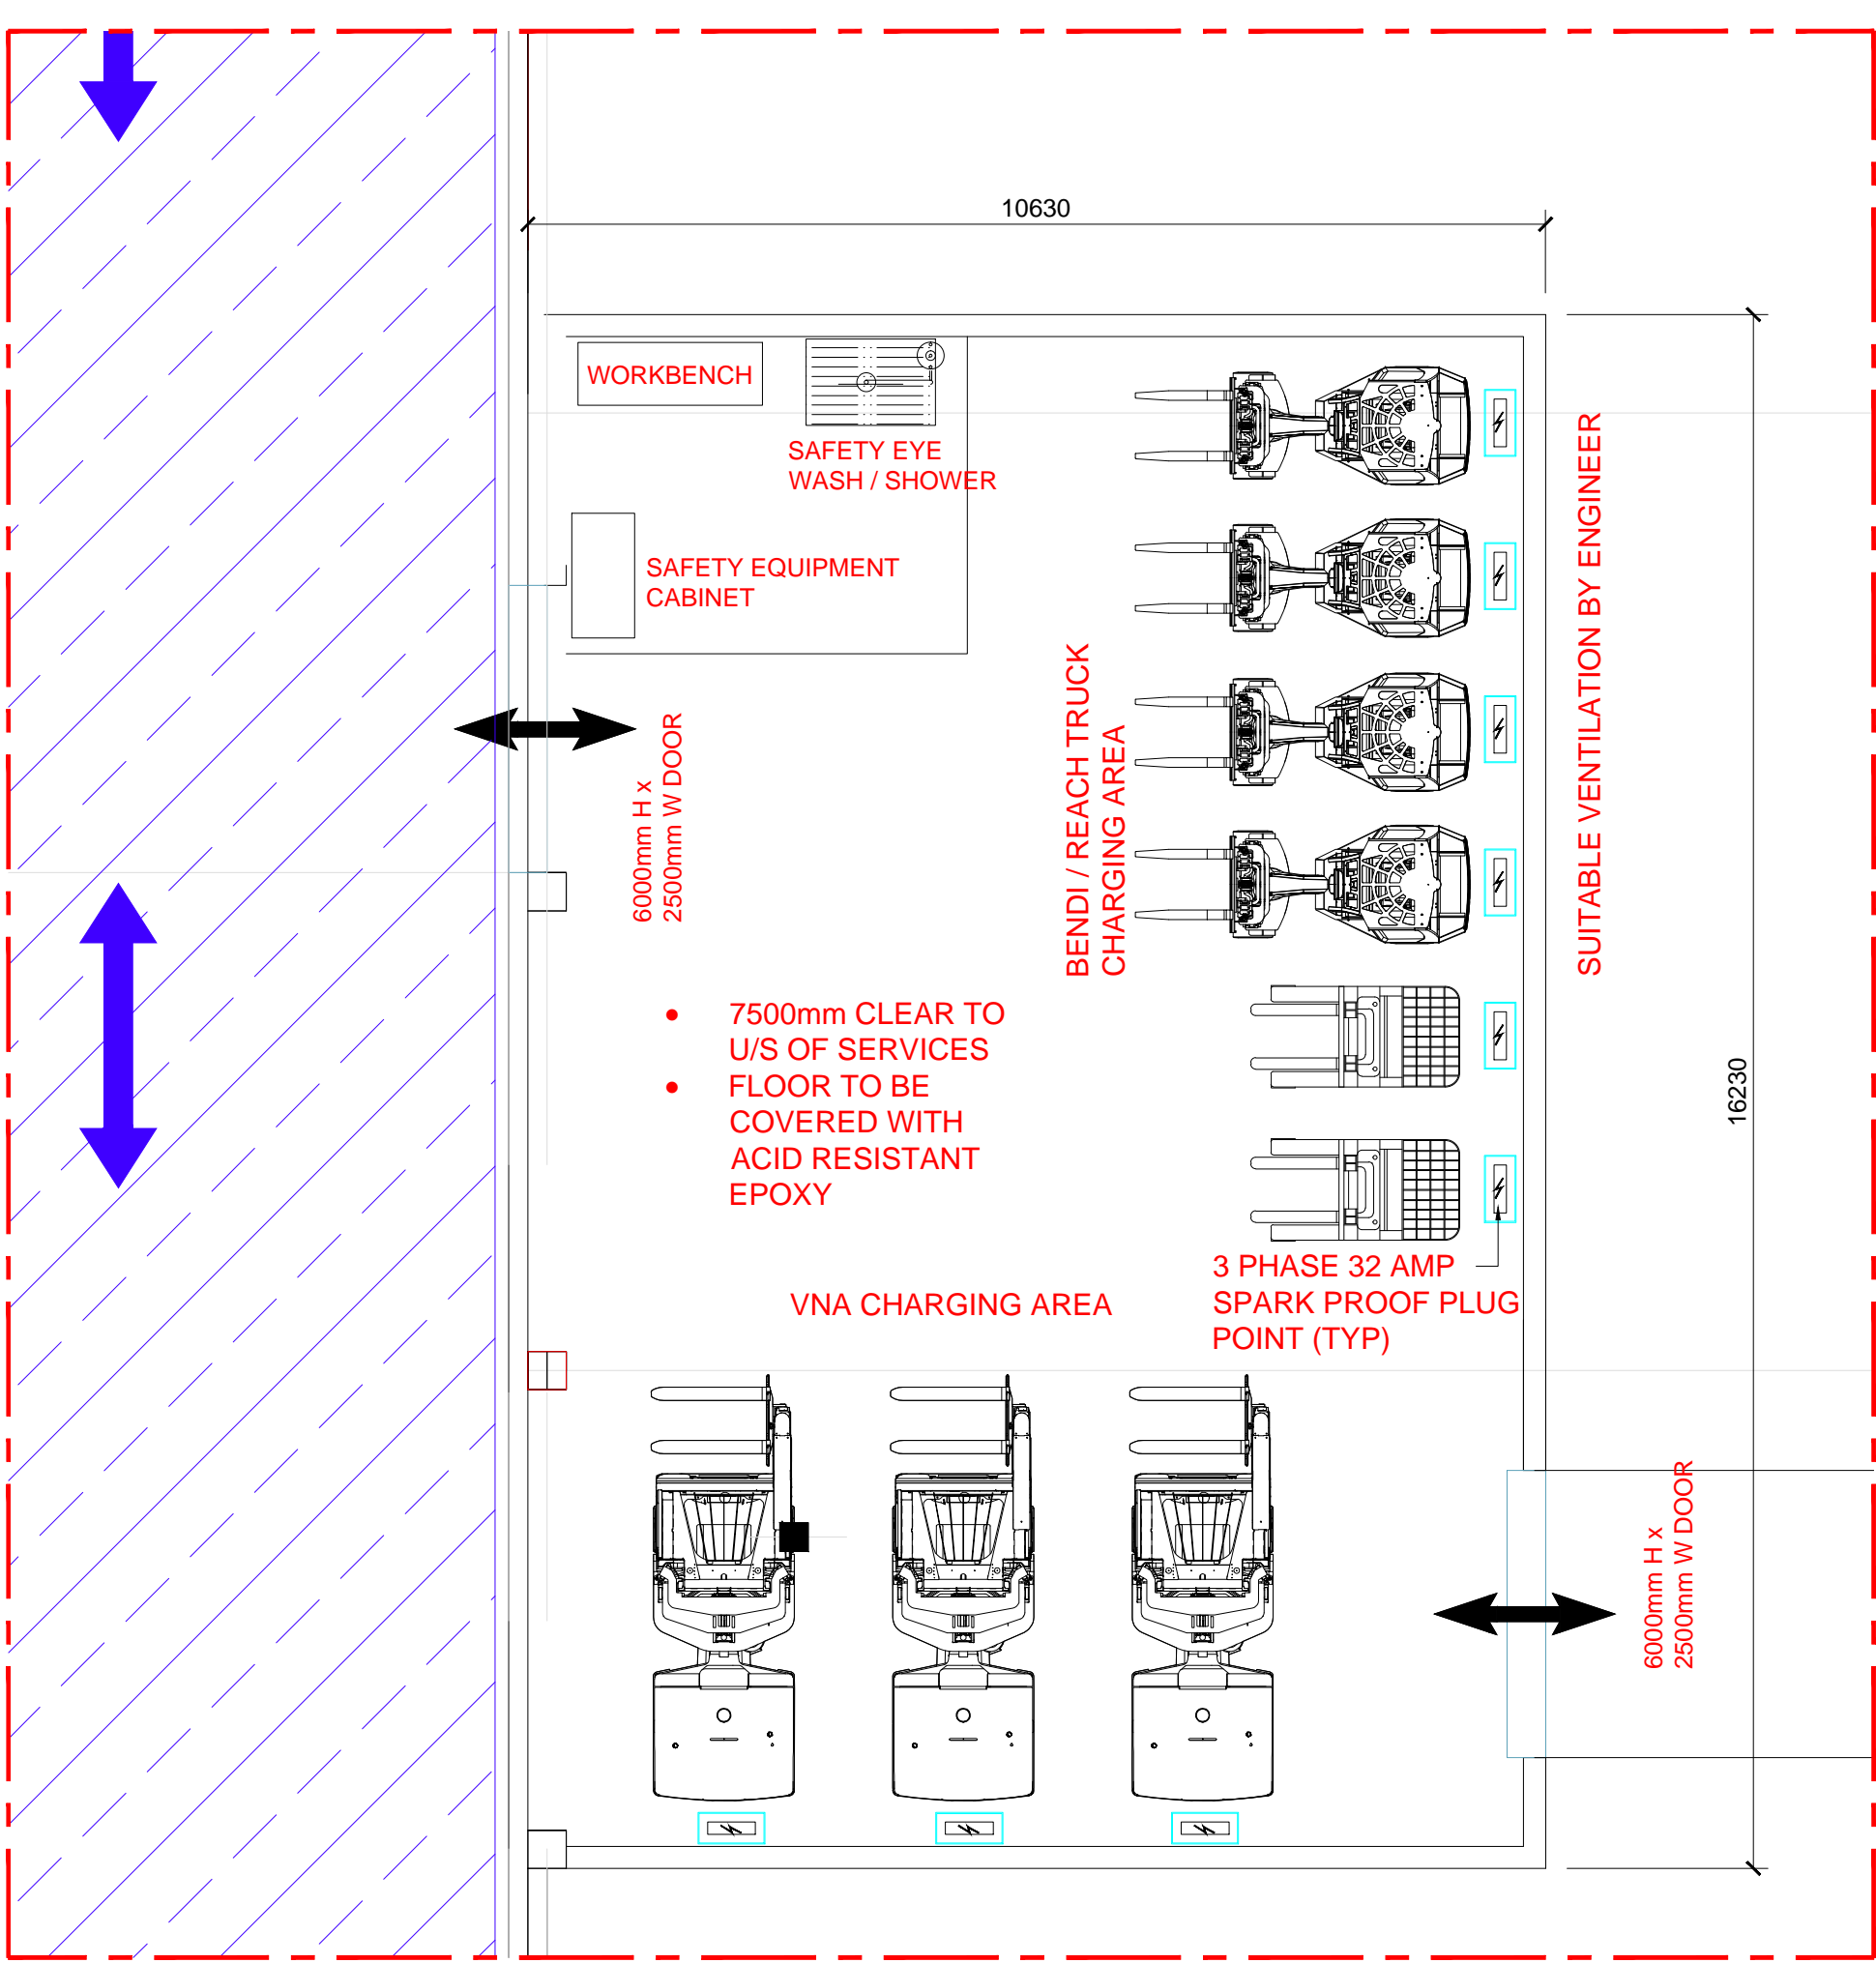

**DETAIL ON BATTERY CHARGING AREA**  
SCALE 1:75

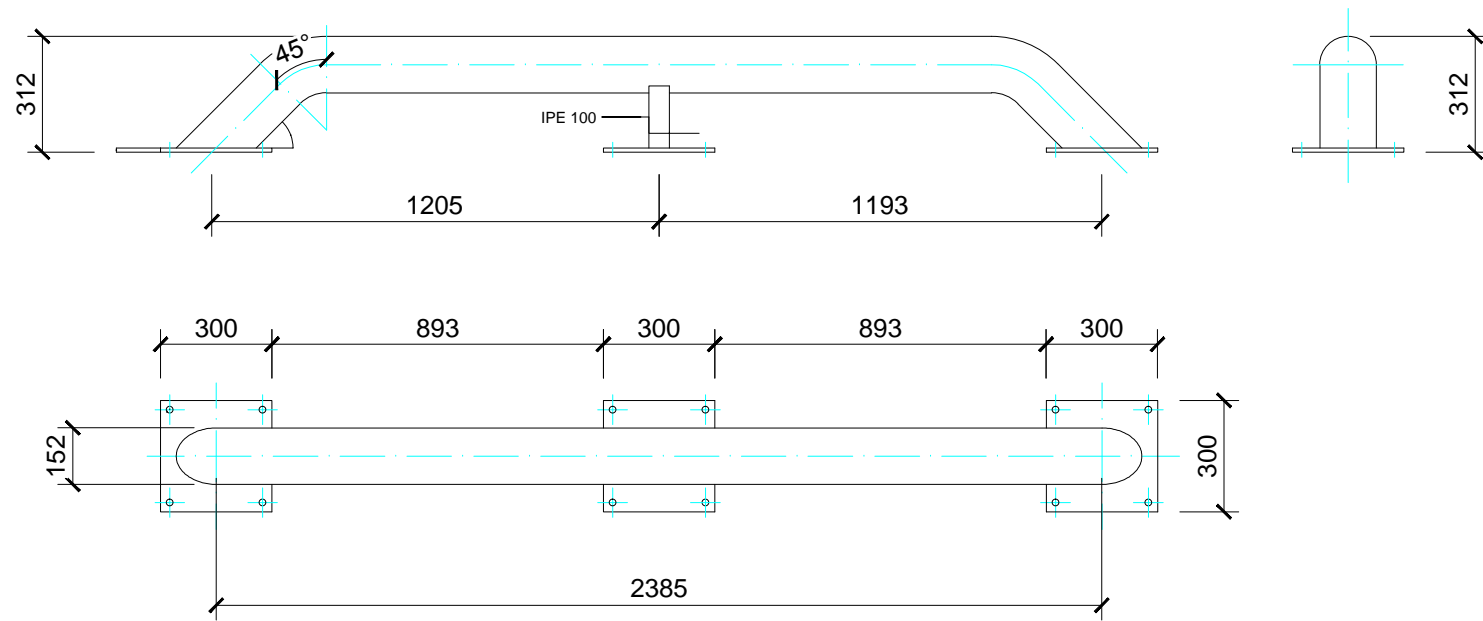

**DETAIL ON TRUCK GUIDES**  
SCALE 1:20

PROJECT:  
MSL PHARMACEUTICAL DISTRIBUTION CENTRE ZAMBIA

DRAWING TITLE:  
**DETAILS ON WARHOUSE OPS AREAS**

DRAWING NUMBER: MSL 004  
SCALE: AS SHOWN  
REVISION: C  
DATE: 13/06/2015

CLIENT:



THIS DRAWING AND ALL INFORMATION THEREIN  
REMAINS THE PROPERTY OF LG SPECIALIST  
WAREHOUSE CONSULTANT. COPYRIGHT RESERVED.

C	UPDATED TO ARCHITECTS LAYOUT MSL 23 07 15, REV 2	28/07/2015	LFG
B	BATTERY AREA DOOR HEIGHTS REVISED TO 6000mm HIGH	23/06/2015	LFG
A	INITIAL DESIGN	13/06/2015	LFG
REV:	REVISION	DATE:	DRAWN