




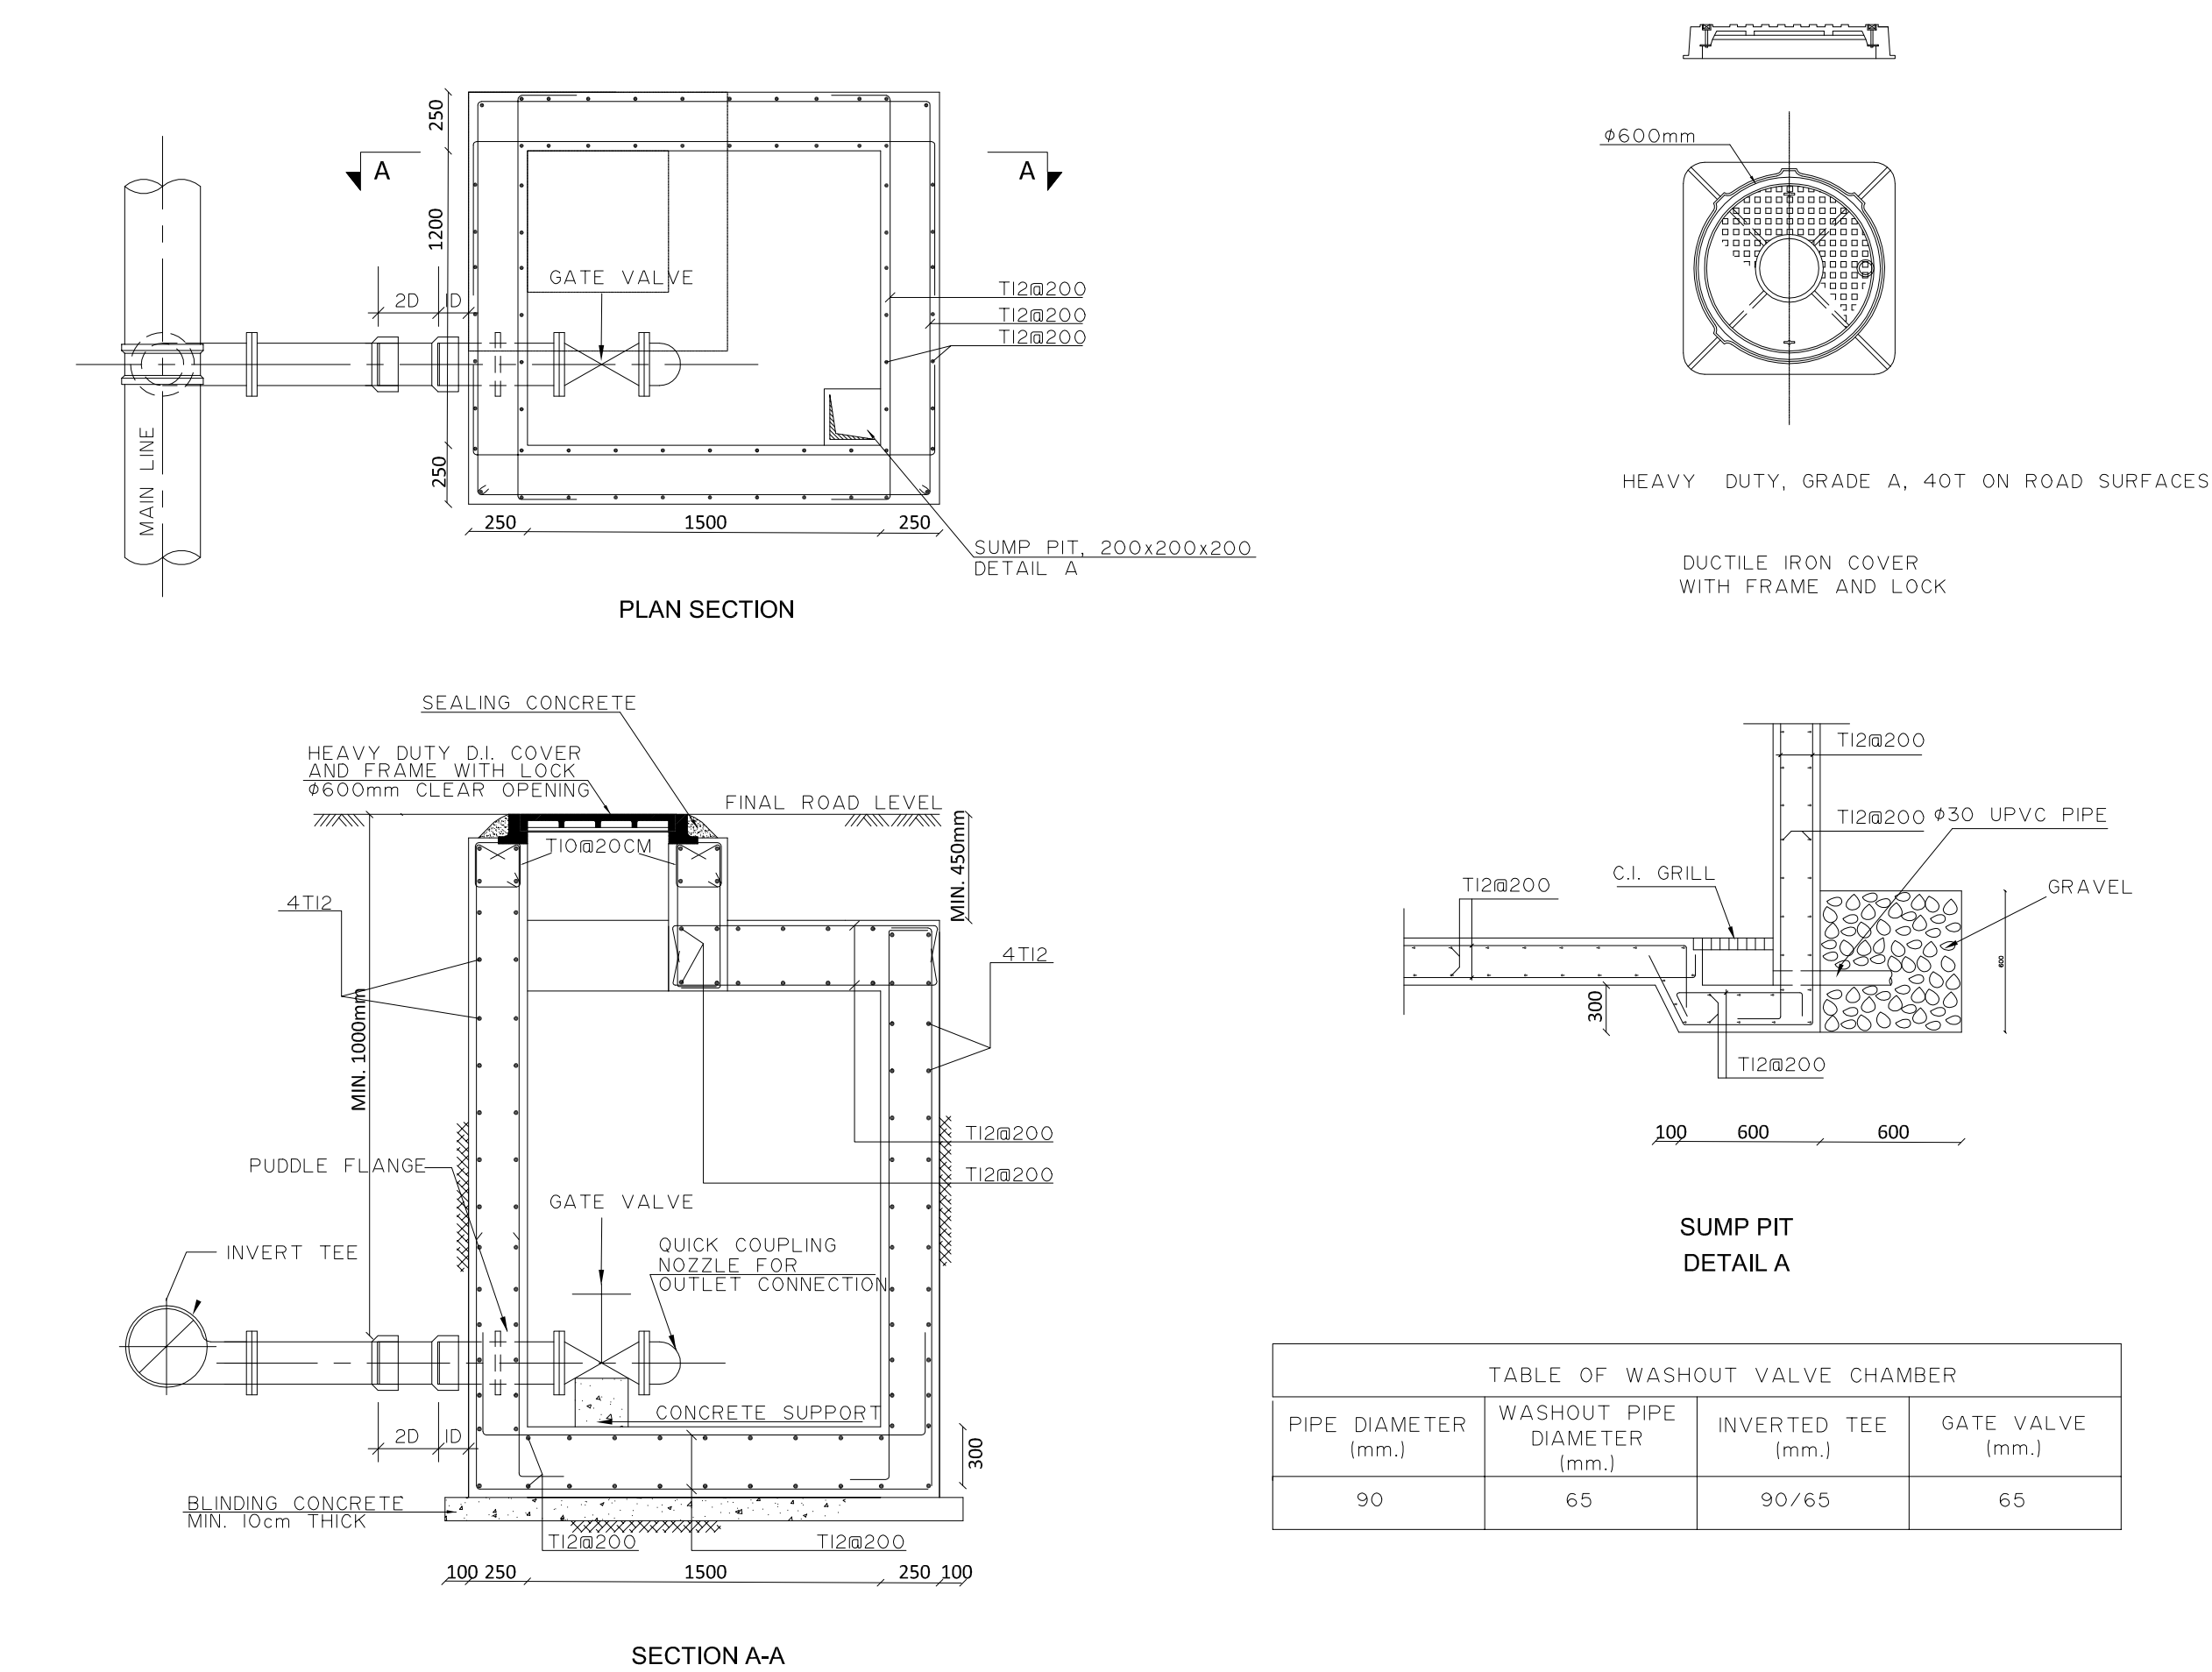


WASHOUT VALVE CHAMBER

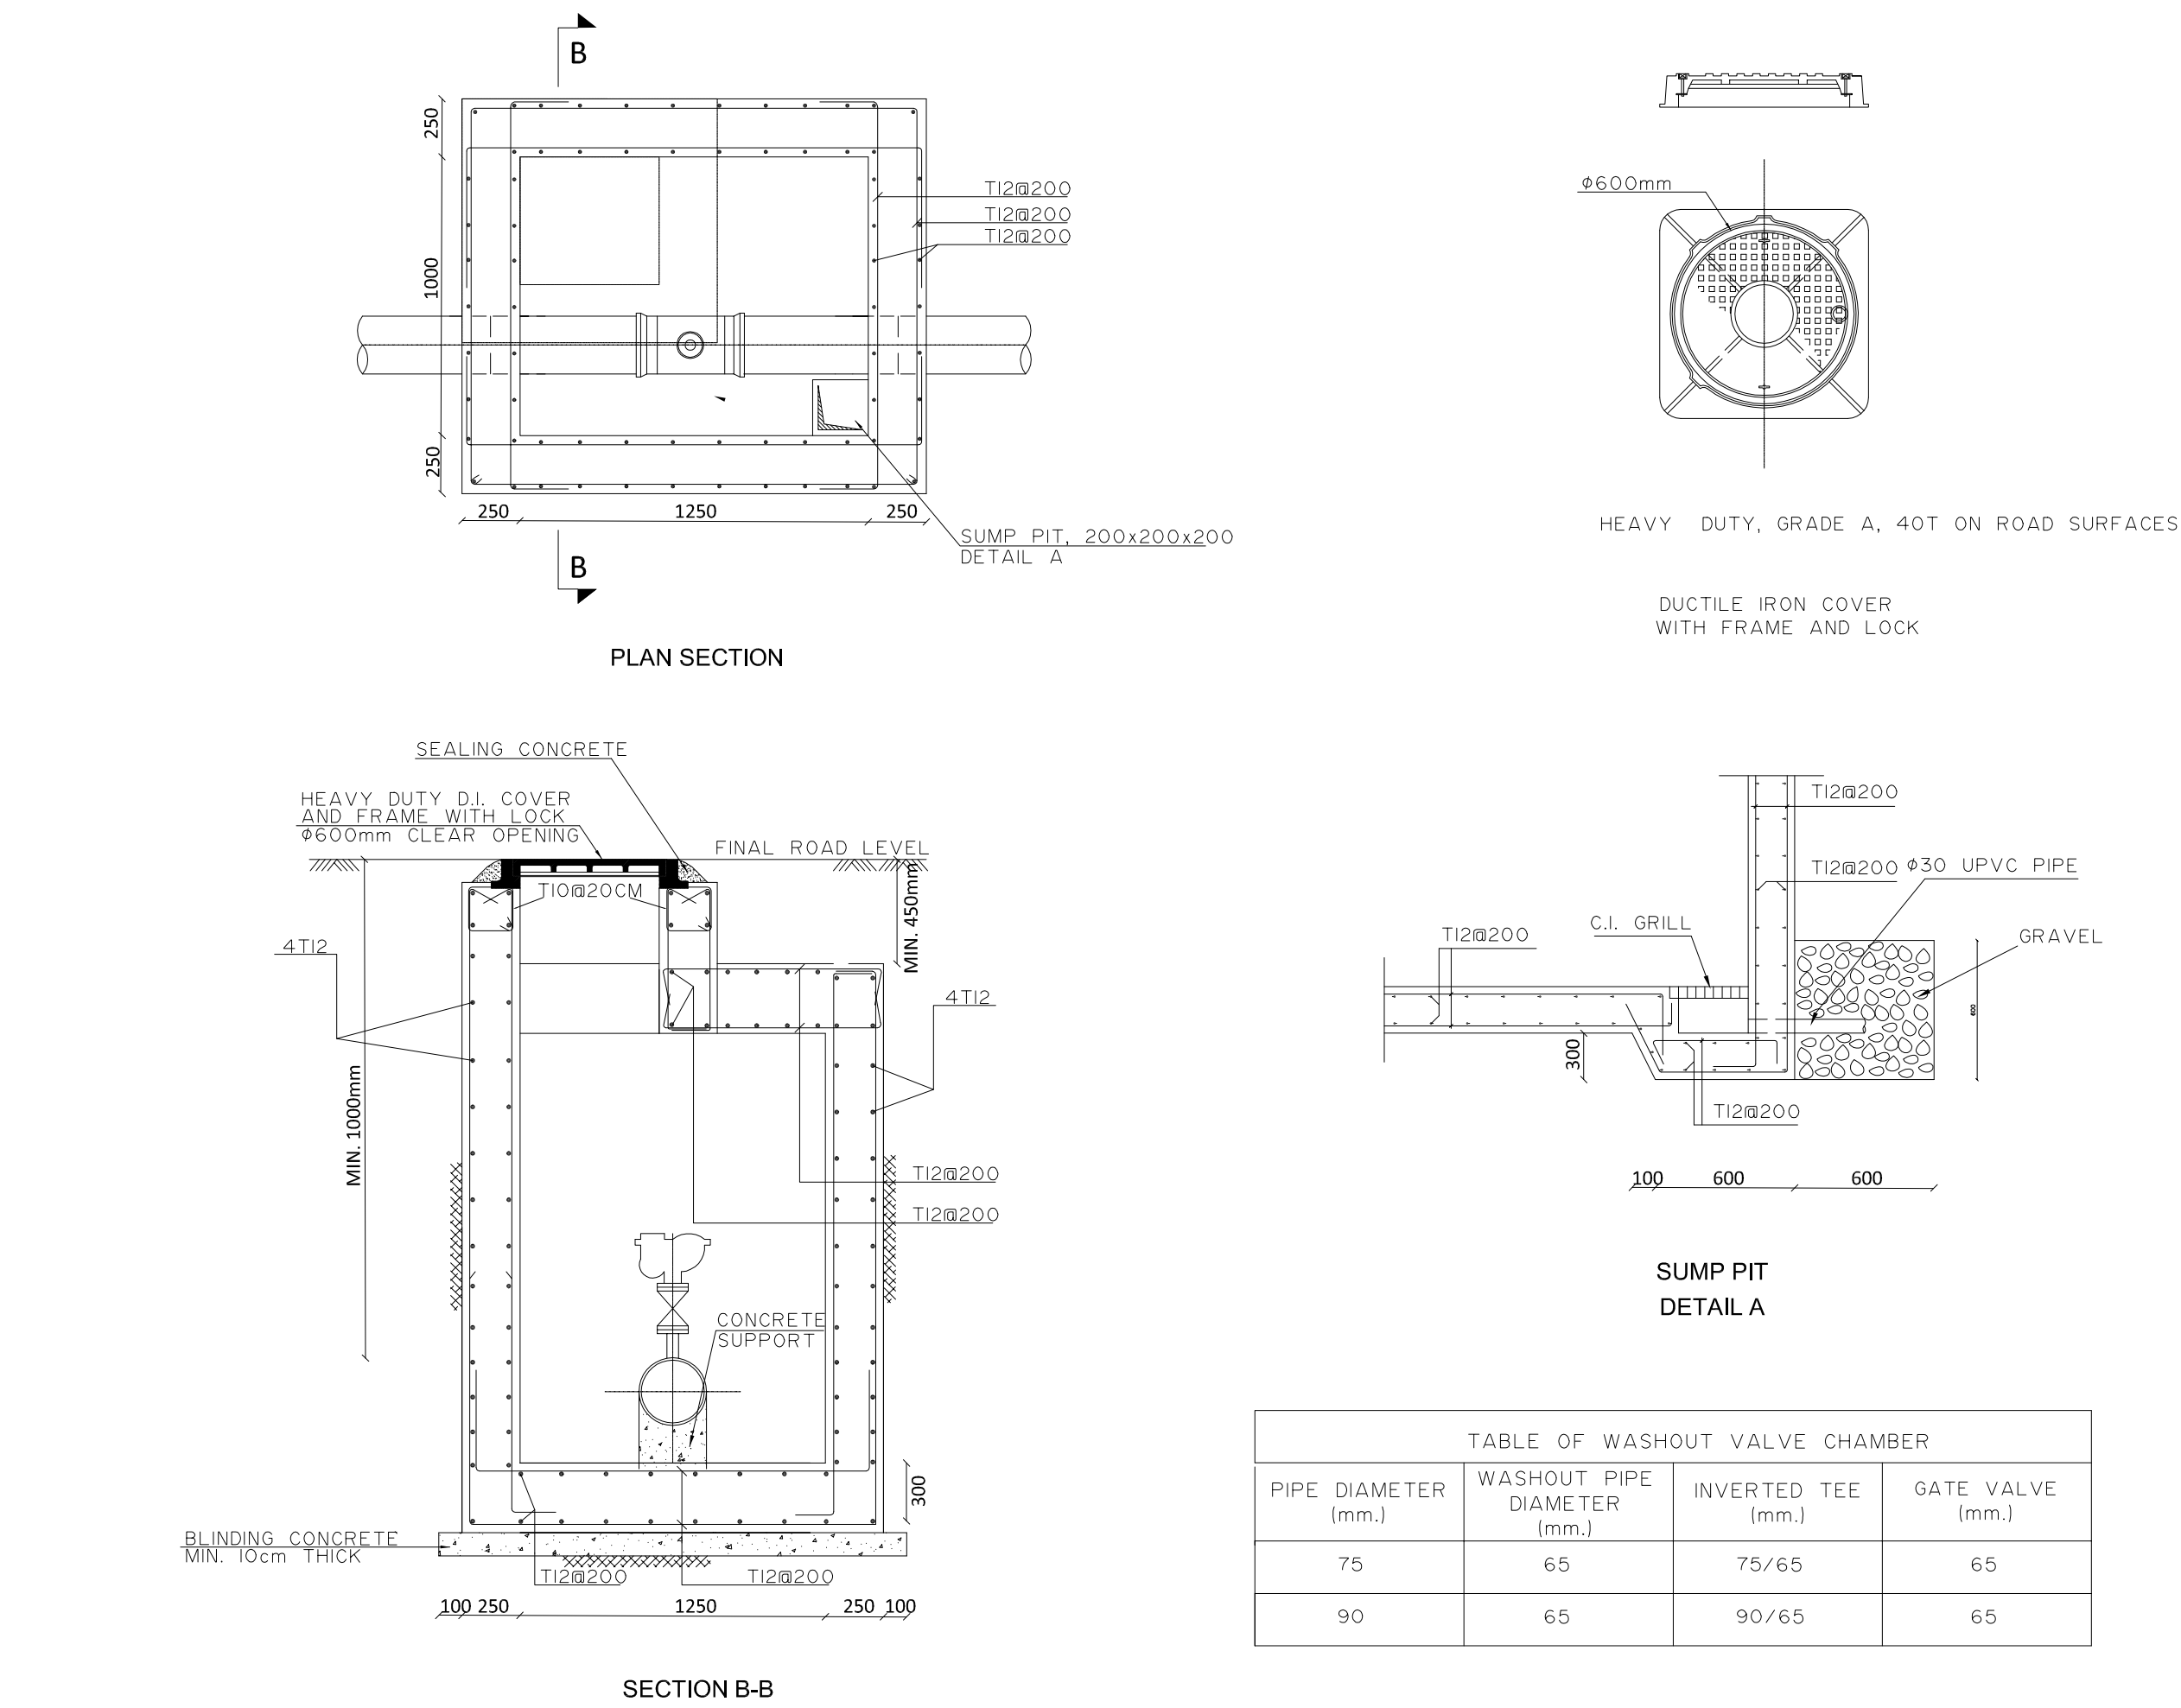

AIR VALVE CHAMBER

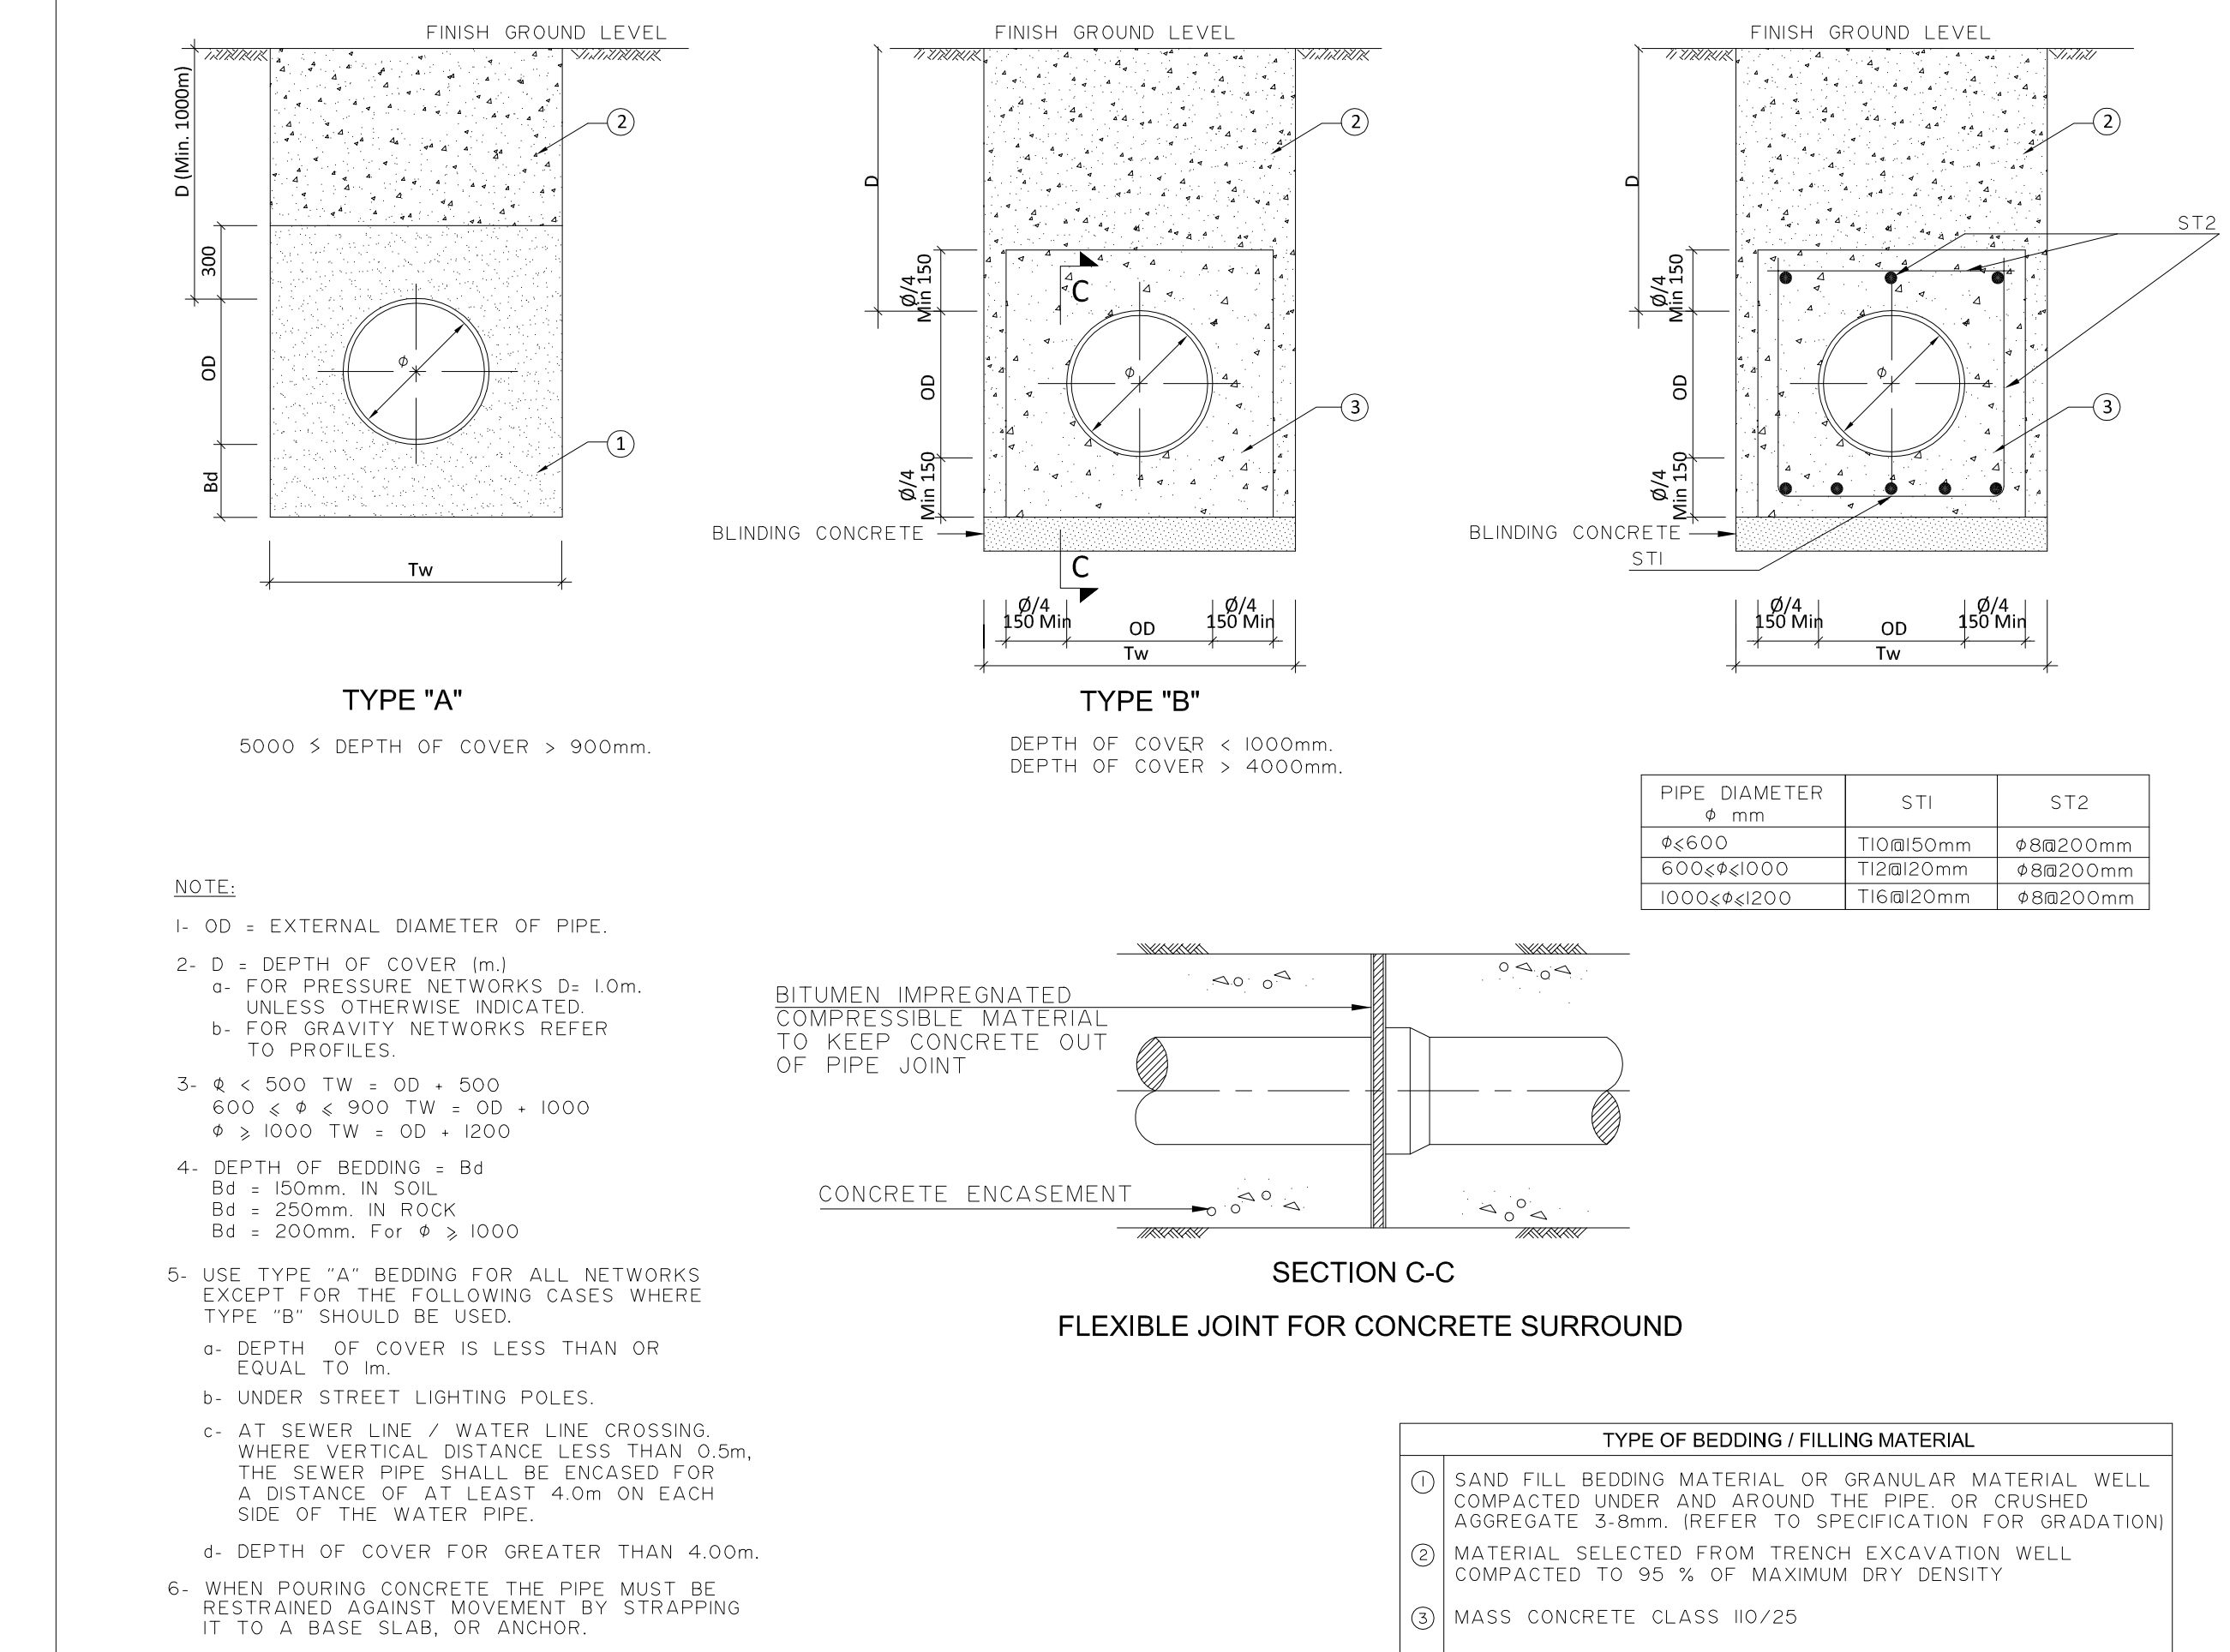


TYPICAL TRENCH AND PIPE BEDDING DETAILS

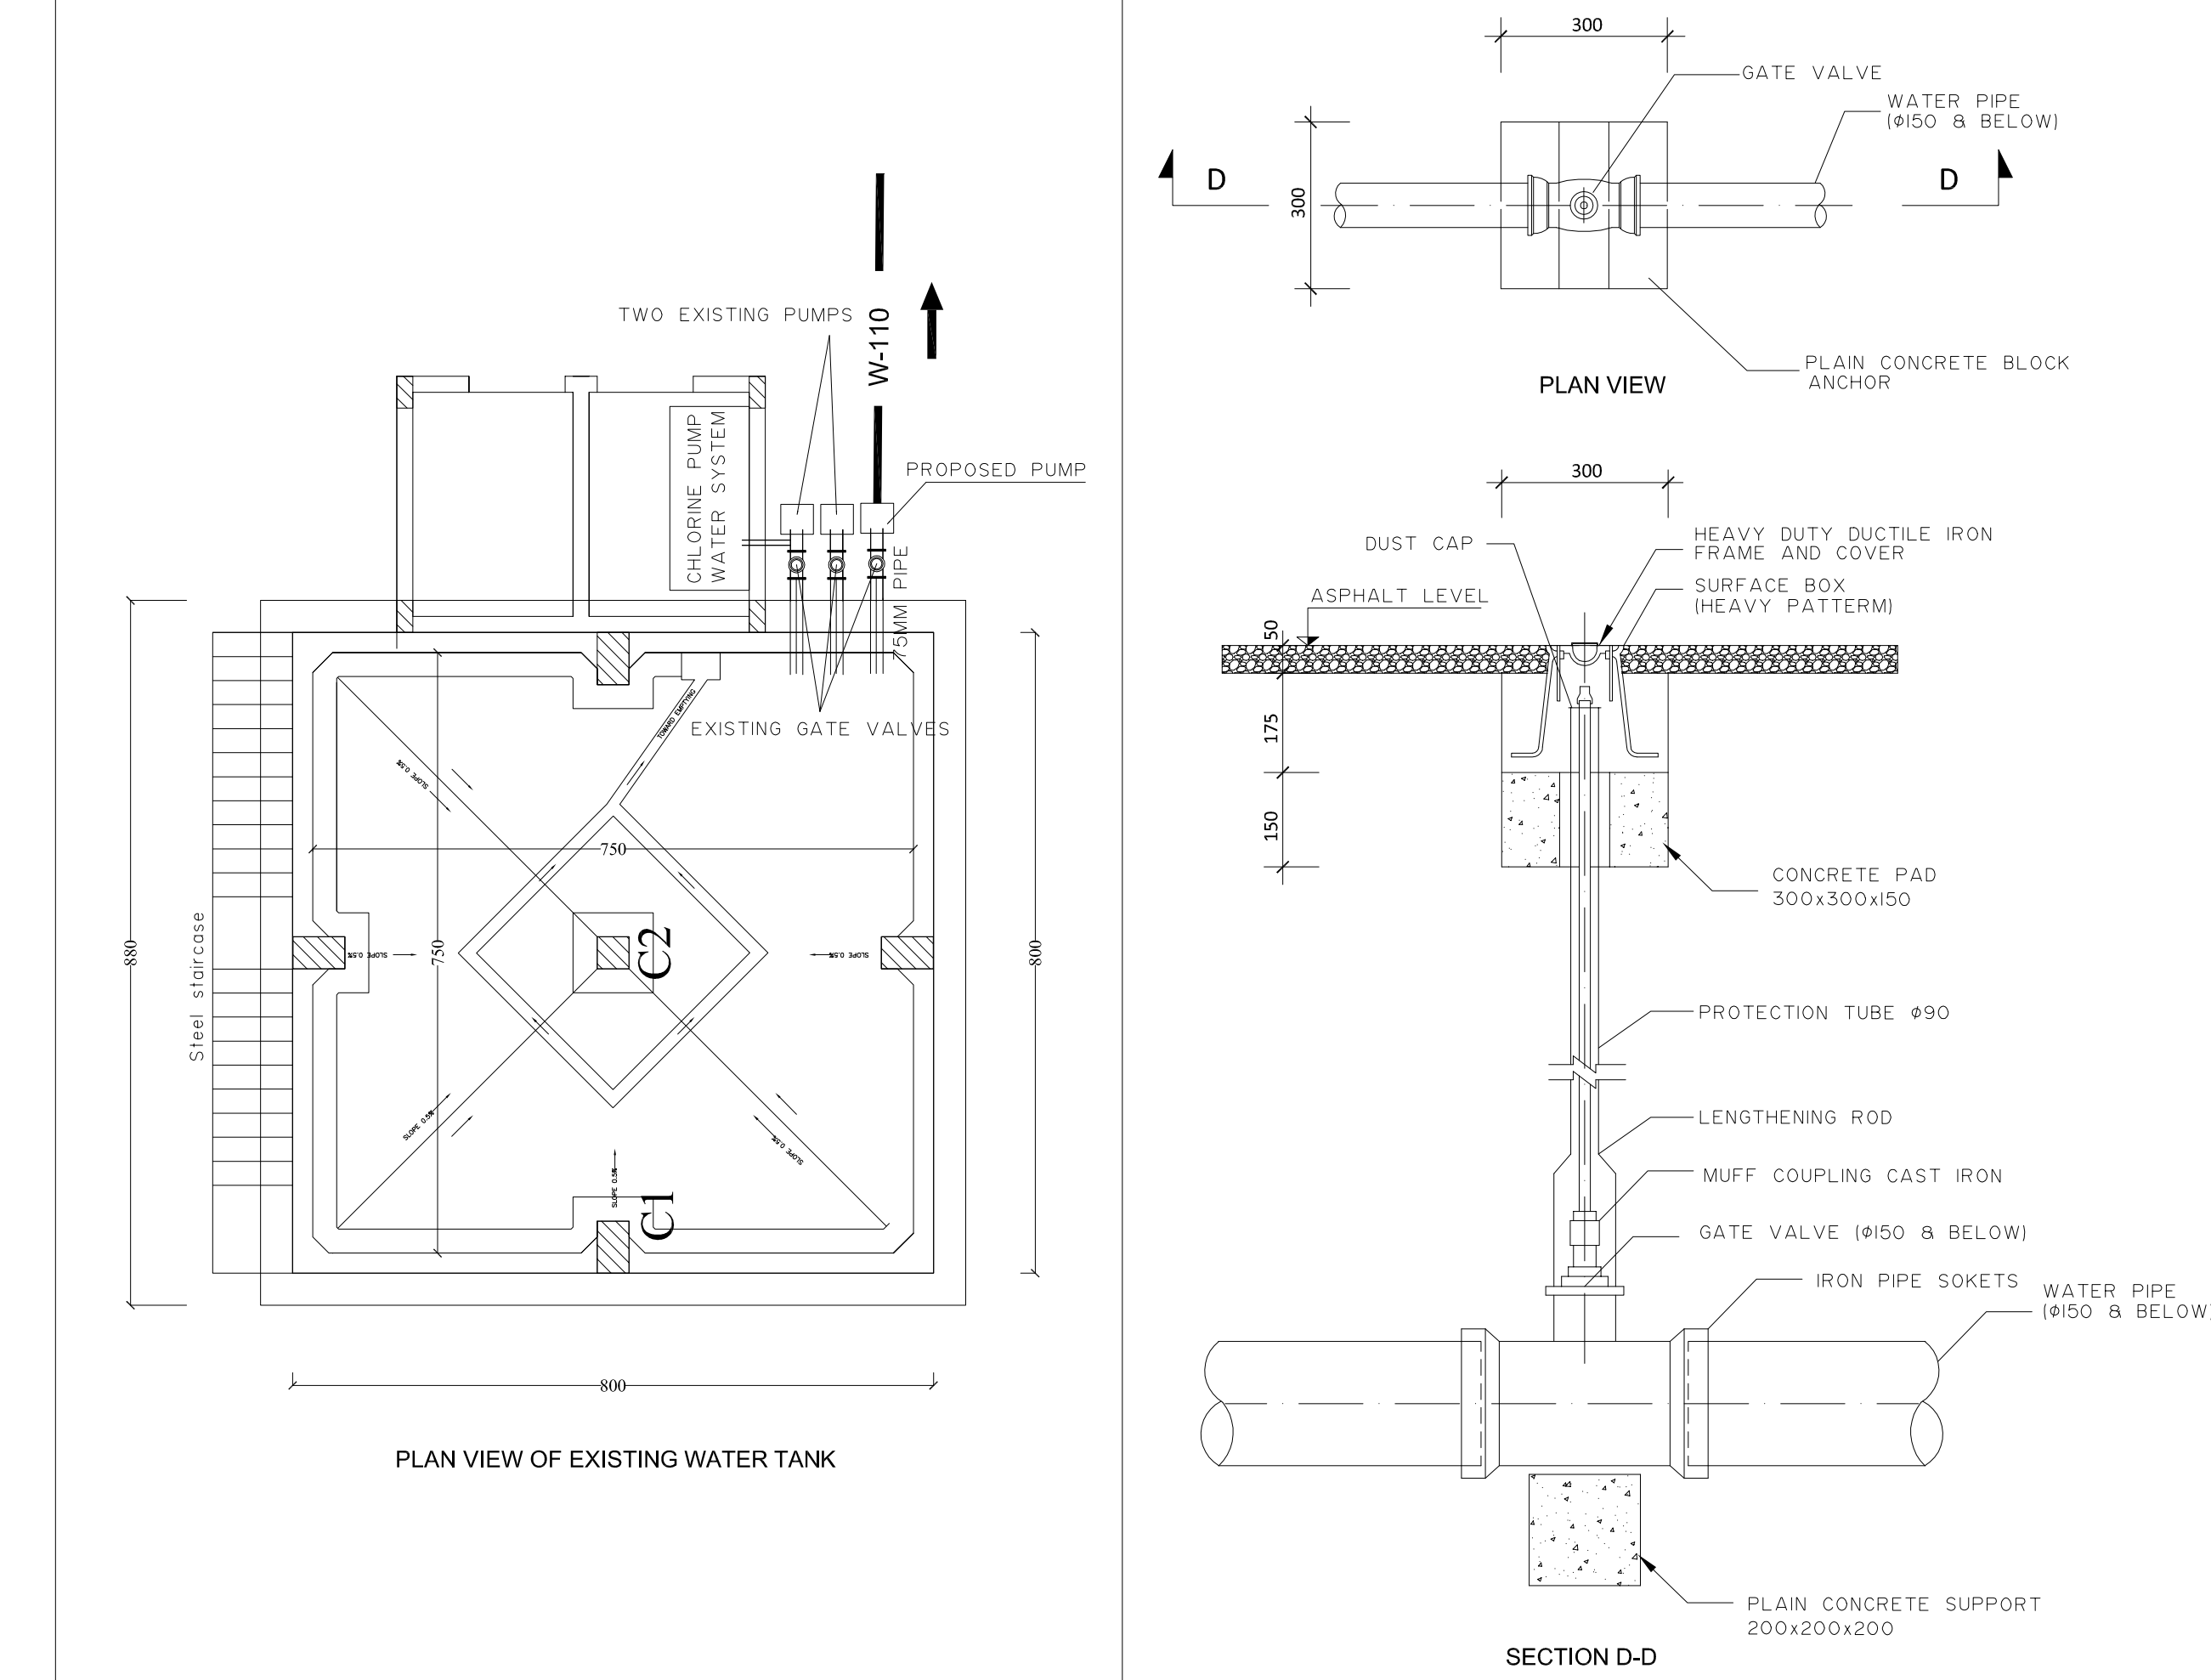

CONNECTION TO EXISTING GROUND RESERVOIR

DIRECTLY BURIED GATE VALVE (Ø150) AND LOWER

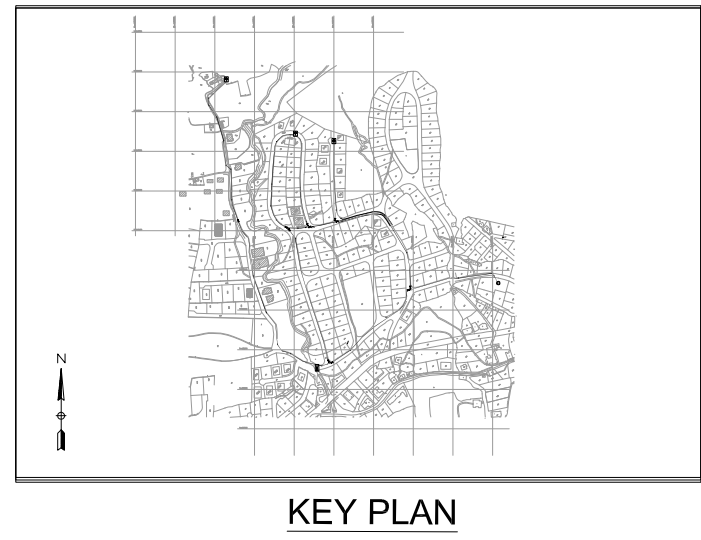

KEY PLAN

THIS DRAWING IS A COPYRIGHT. DO NOT SCALE FROM THE DRAWING. THE CONTRACTOR AND HIS SUB-CONTRACTORS ARE TO VERIFY ALL DIMENSIONS ON SITE BEFORE MAKING SHOP DRAWINGS OR COMMENCING MANUFACTURE.

United Nation Development Programme
UNDP Lebanon
Social and Local Development Programme
P.O.Box: 11-3216 Beirut, Lebanon
Tel: 961 1 962491

PROGRAMME: Lebanese Host Communities Support Programme
Support to Integrated Service Provision at the Local Level

PROJECT NAME: EXTENSION OF MIRIATA WATER NETWORK

NOTES:
1- ALL DIAMETERS ARE IN MILLIMETERS (AND ELEVATIONS IN METERS) UNLESS OTHERWISE MENTIONED.

0	M.N	11-11-2015	GENERAL REVISION	M.N
REV	BY	Date	Description	Appr.
PROJECT NBR.			L1504	
PROJECT PHASE			TENDER	
DISCIPLINE			CIVIL ENGINEERING	
SECTOR				
BUILDING				
DESIGNED		M.N		
DRAWN		M.N		
CHECKED		M.N		
APPROVED				
DATE		11-11-2015		
SCALE		N.T.S		
SHEET SIZE		A1		

EXTENSION OF MIRIYATA WATER NETWORK
TYPICAL DETAILS

Sheet 1 OF 1

L1504-PH1-WW-03-REV.0

Project Number Phase Type Drawing Number Revision