


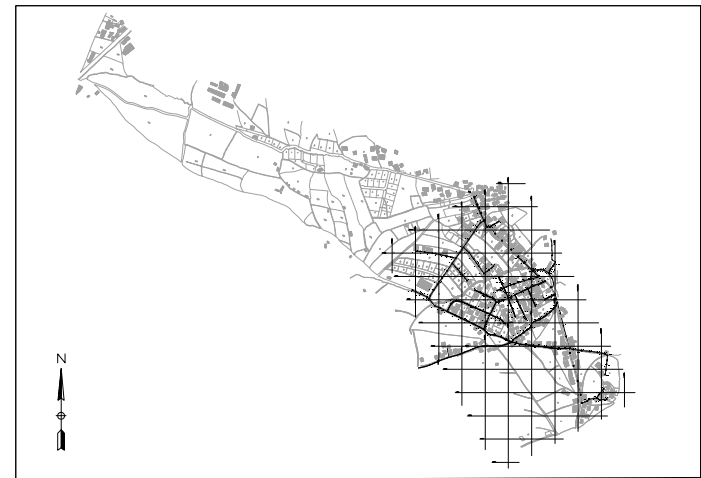

KEY PLAN

THIS DRAWING IS A COPYRIGHT. DO NOT SCALE FROM THE DRAWING. THE CONTRACTOR AND HIS SUB-CONTRACTORS ARE TO VERIFY ALL DIMENSIONS ON SITE BEFORE MAKING SHOP DRAWINGS OR COMMENCING MANUFACTURE.

United Nation Development Programme
UNDP Lebanon
Social and Local Development Programme
P.O.Box: 11-3216 Beirut, Lebanon
Tel: 961 1 962491

PROGRAMME: Lebanese Host Communities Support Programme
Support to Integrated Service Provision at the Local Level

PROJECT NAME:
TAL ABBAS EL GHARBI SEWAGE NETWORK

- NOTES:
- 1- ALL DIAMETERS ARE IN MILLIMETERS (AND ELEVATIONS IN METERS) UNLESS OTHERWISE MENTIONED.
 - 2- FOR TYPICAL DETAILS, REFER TO SEWAGE SYSTEM TYPICAL DETAILS, DRAWINGS SW-10 TO SW-13
 - 3- PROFILES SHOULD BE READ IN CONJUNCTION WITH LAYOUT PLANS


o	M.N	11-12-2015	GENERAL REVISION	M.N
REV	BY	Date	Description	Appr.
PROJECT NBR.		L1505		
PROJECT PHASE		TENDER		
DISCIPLINE		CIVIL ENGINEERING		
SECTOR				
BUILDING				
DESIGNED		M.N		
DRAWN		M.N		
CHECKED		M.N		
APPROVED				
DATE		11-12-2015		
SCALE		H 1/1000 & V 1/100		
SHEET SIZE		A1		

Title
TAL ABBAS EL GHARBI
SEWAGE NETWORK
SEWAGE PROFILES
LINES A.18, A.21.8, A.21.10, A.21
A.27


Sheet 3 OF 6

L1505-PH1-SW-06-REV.0


Project Number | Phase | Type | Drawing Number | Revision

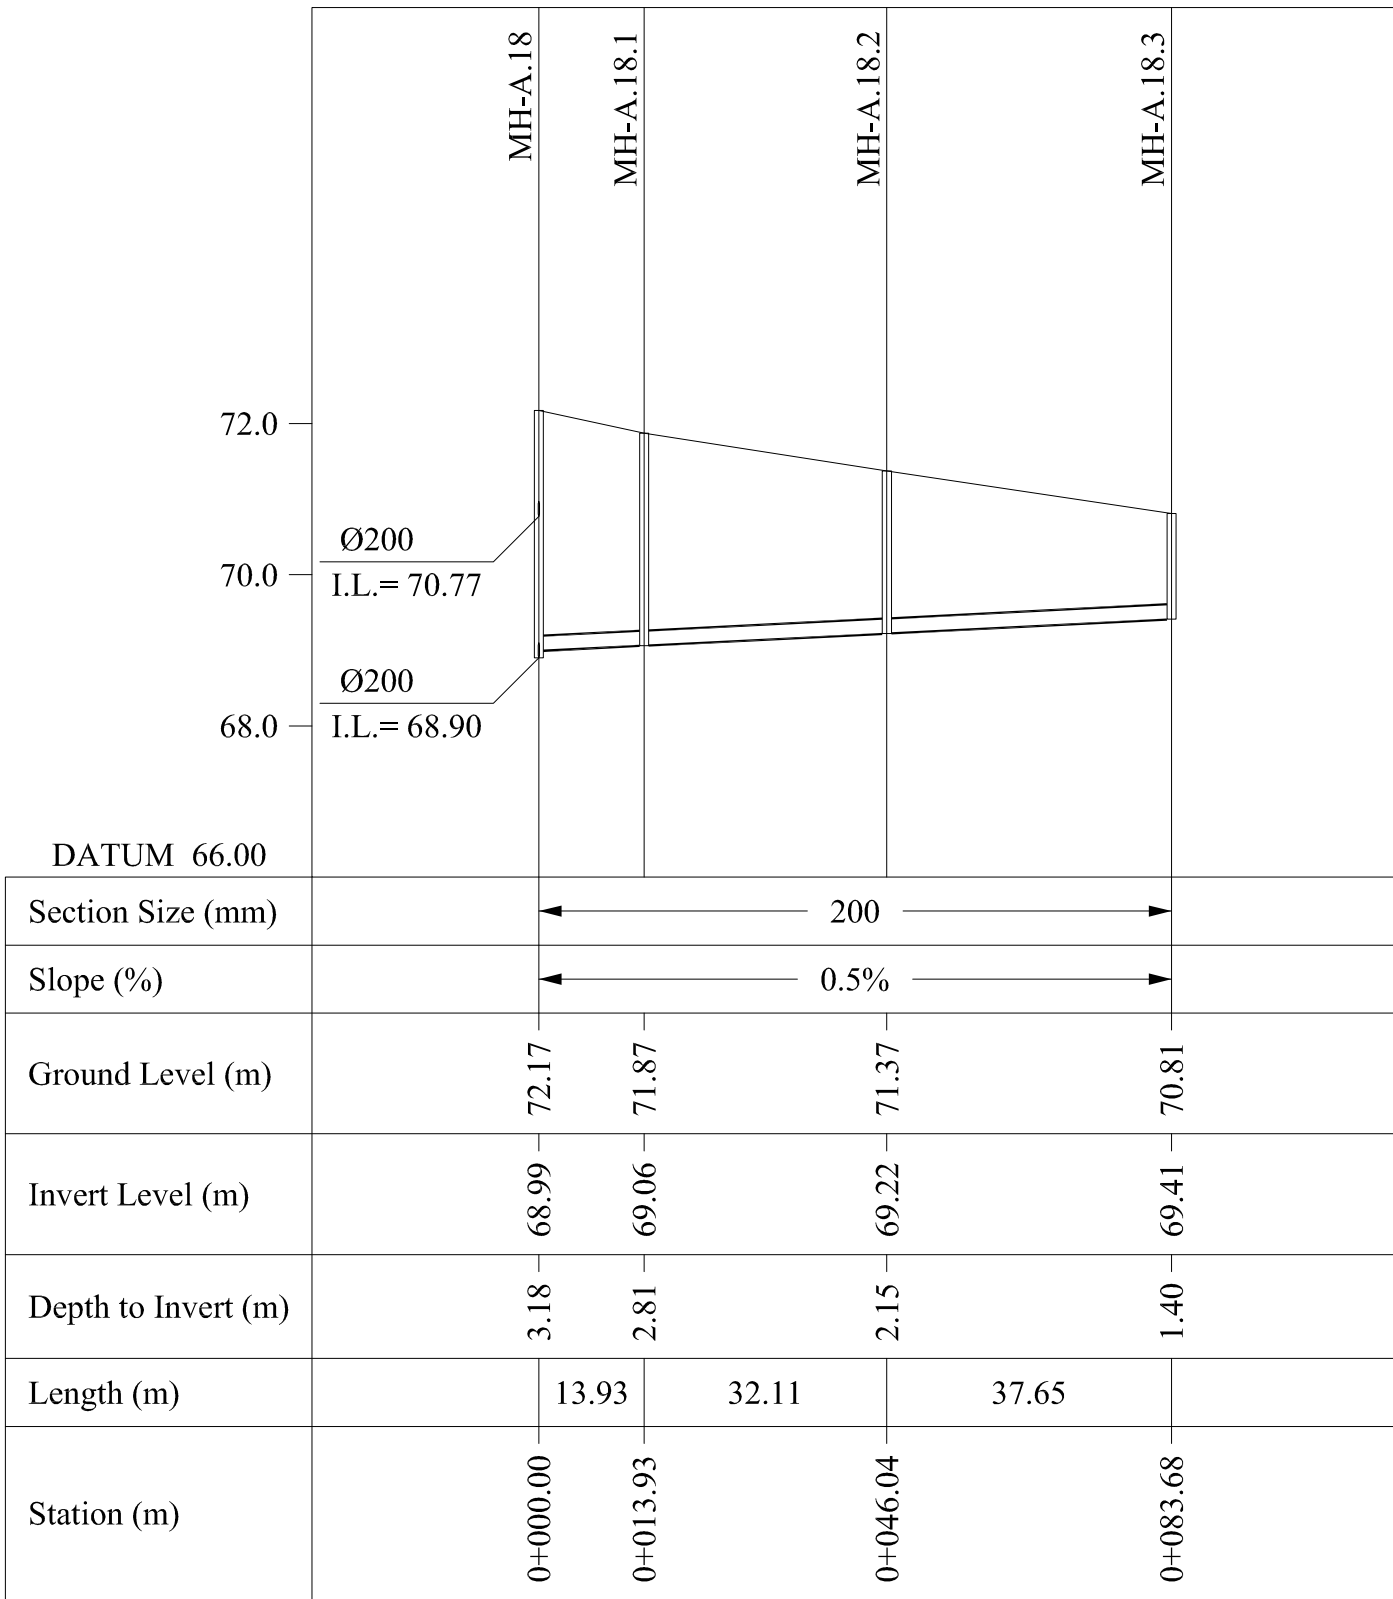


LINE A.18

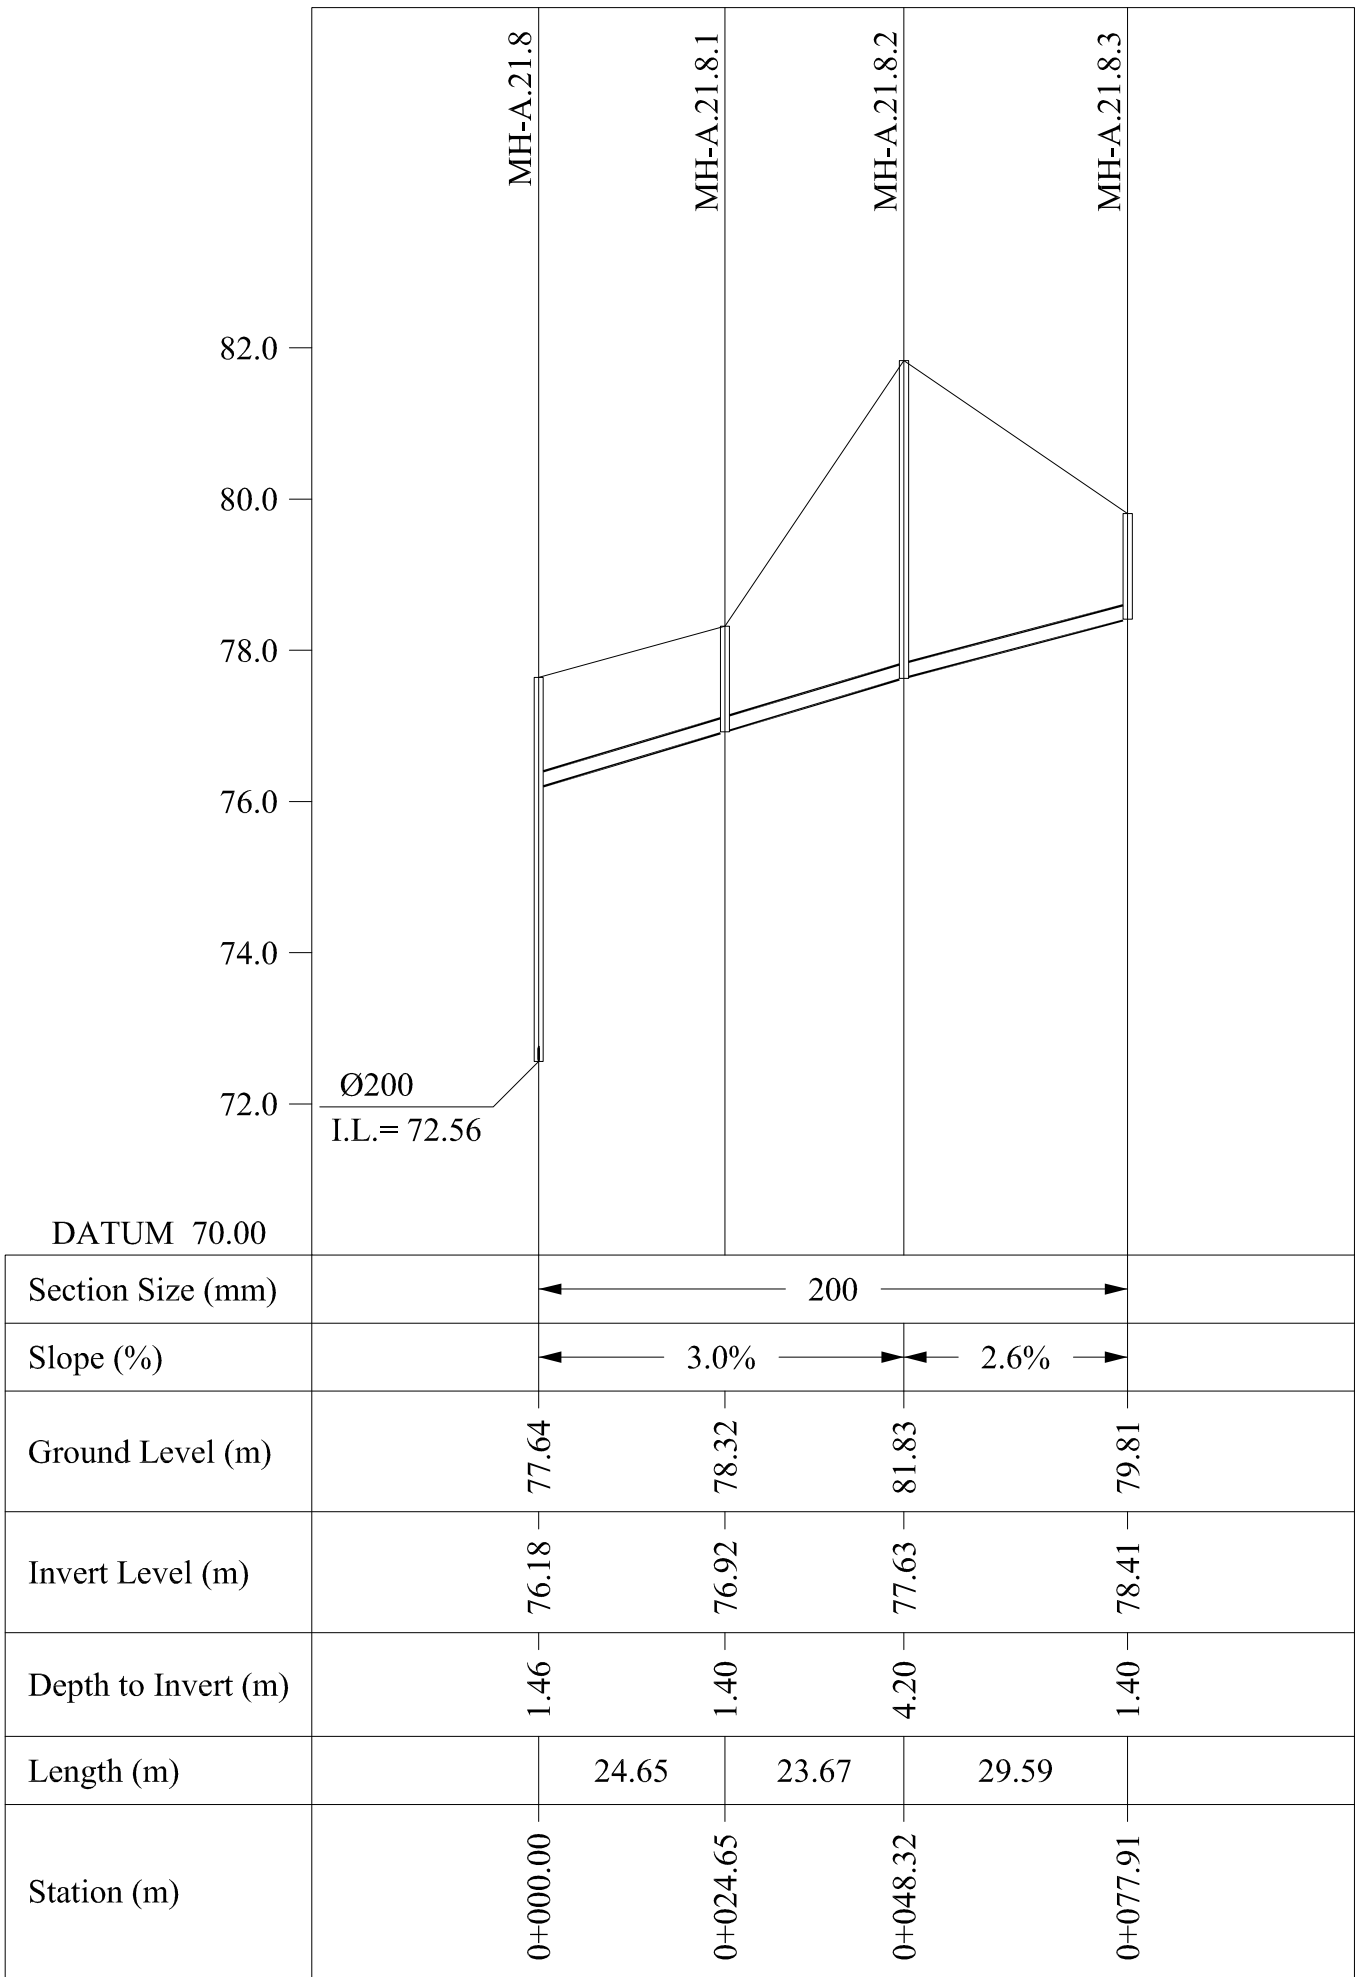


LINE A.21.8

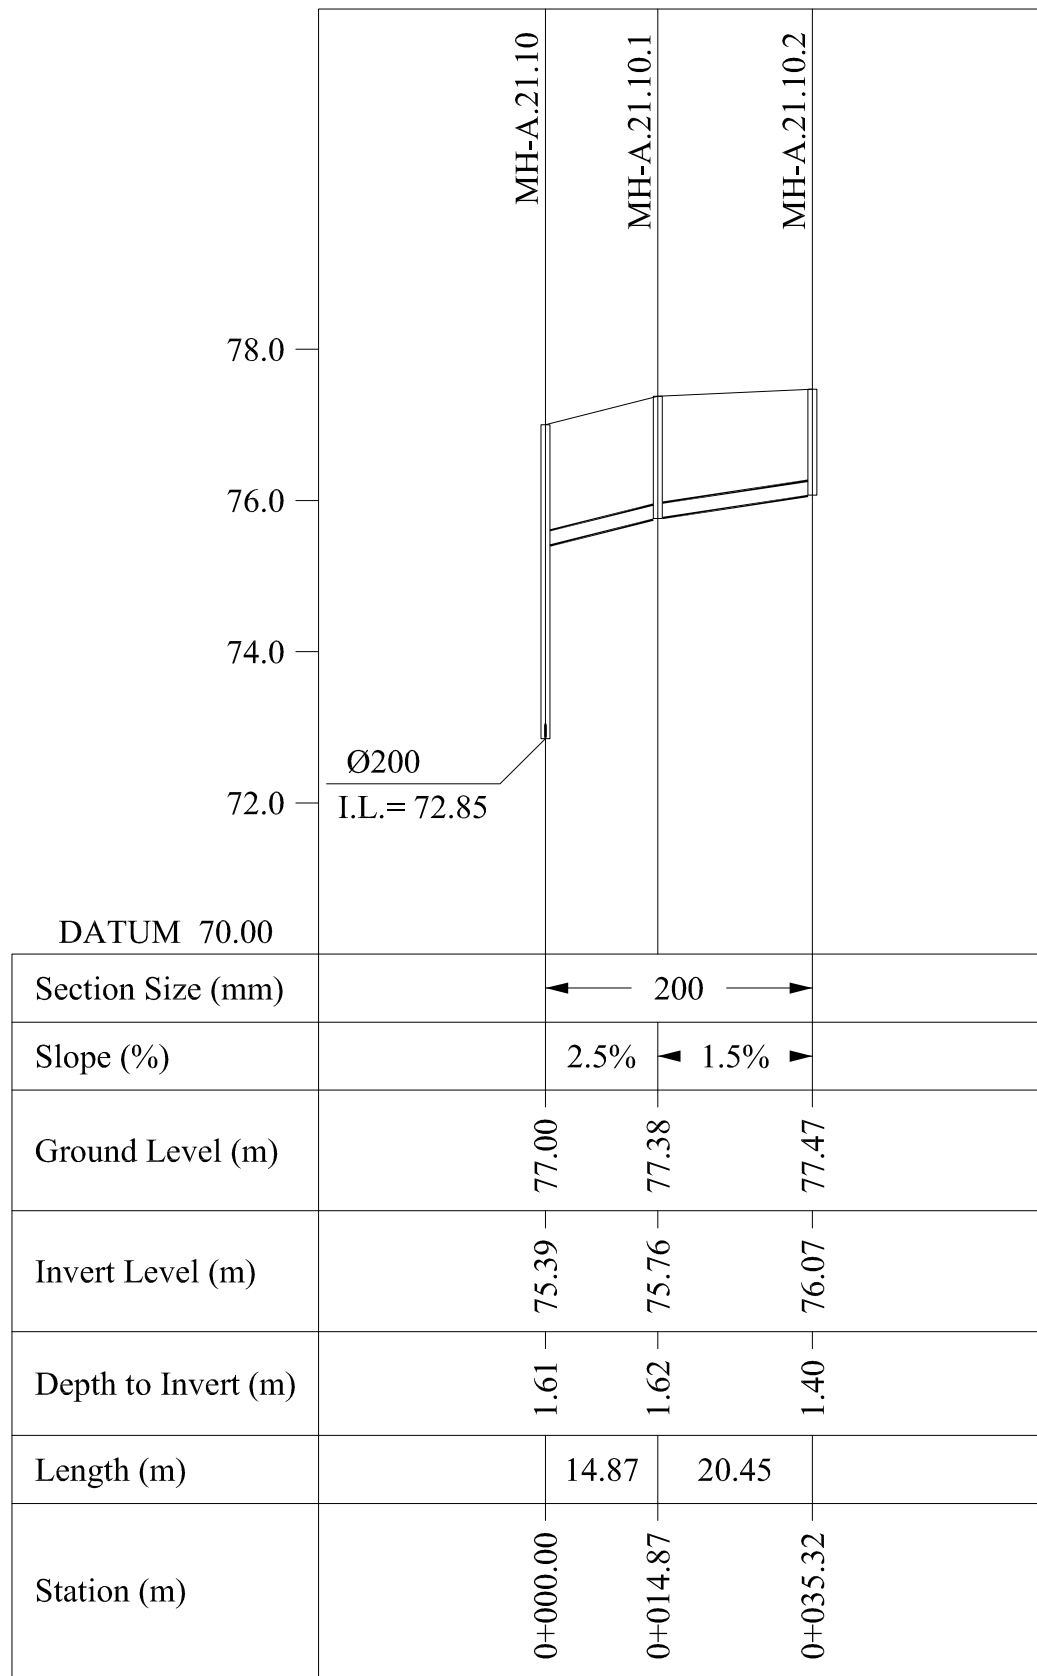

LINE A.21.10

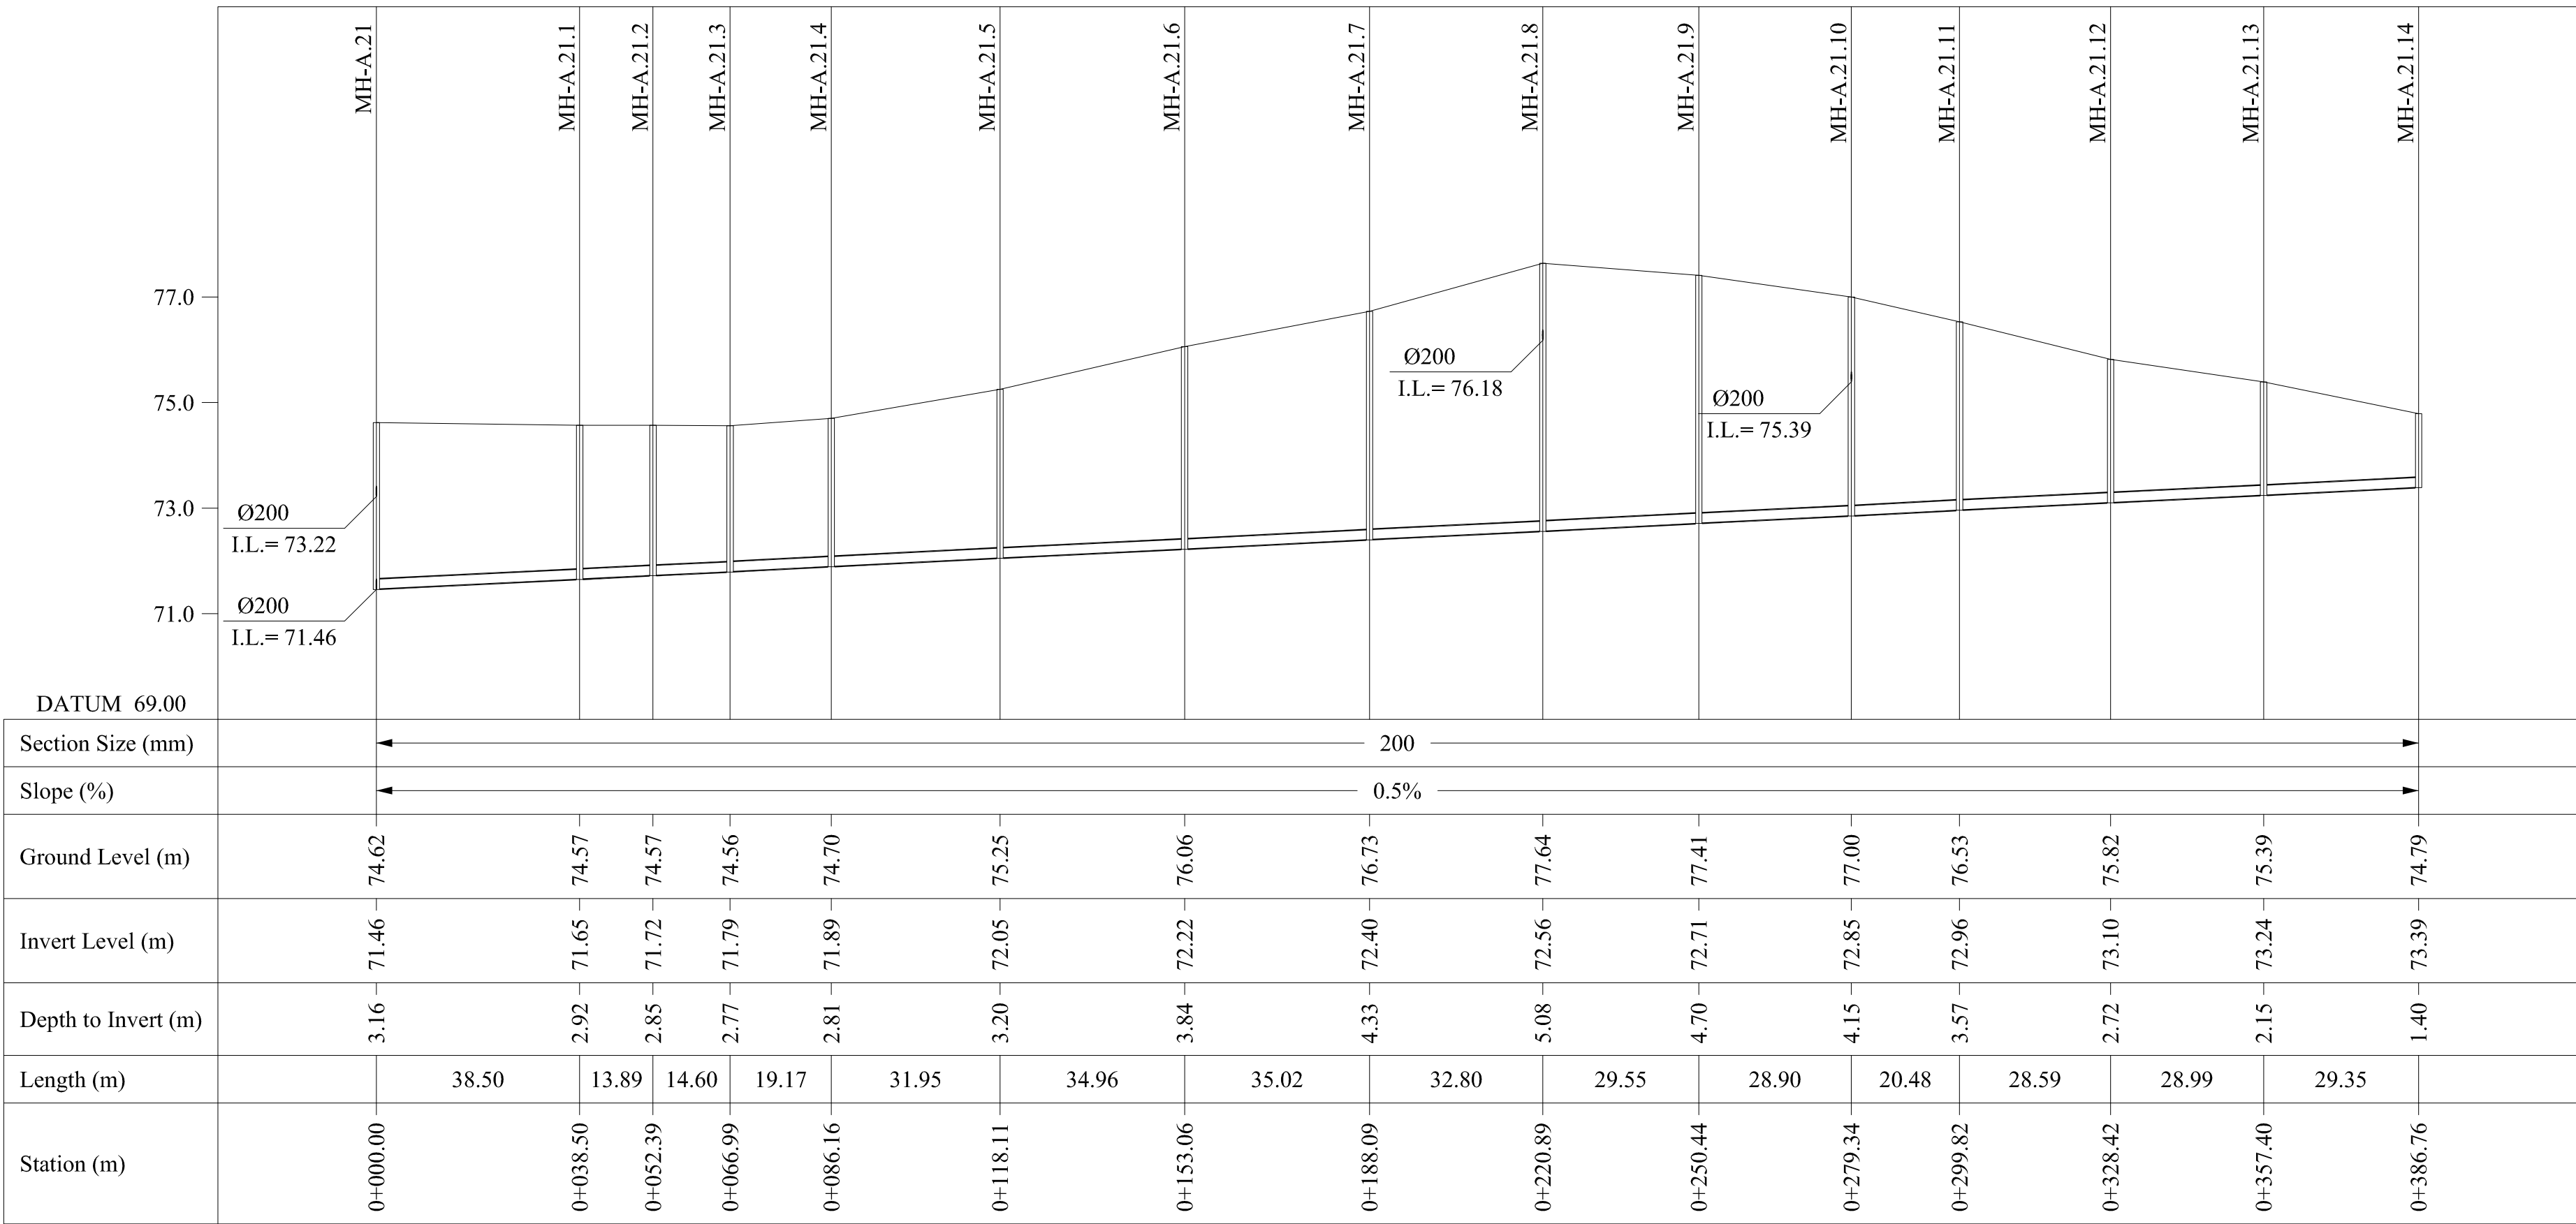

LINE A.21

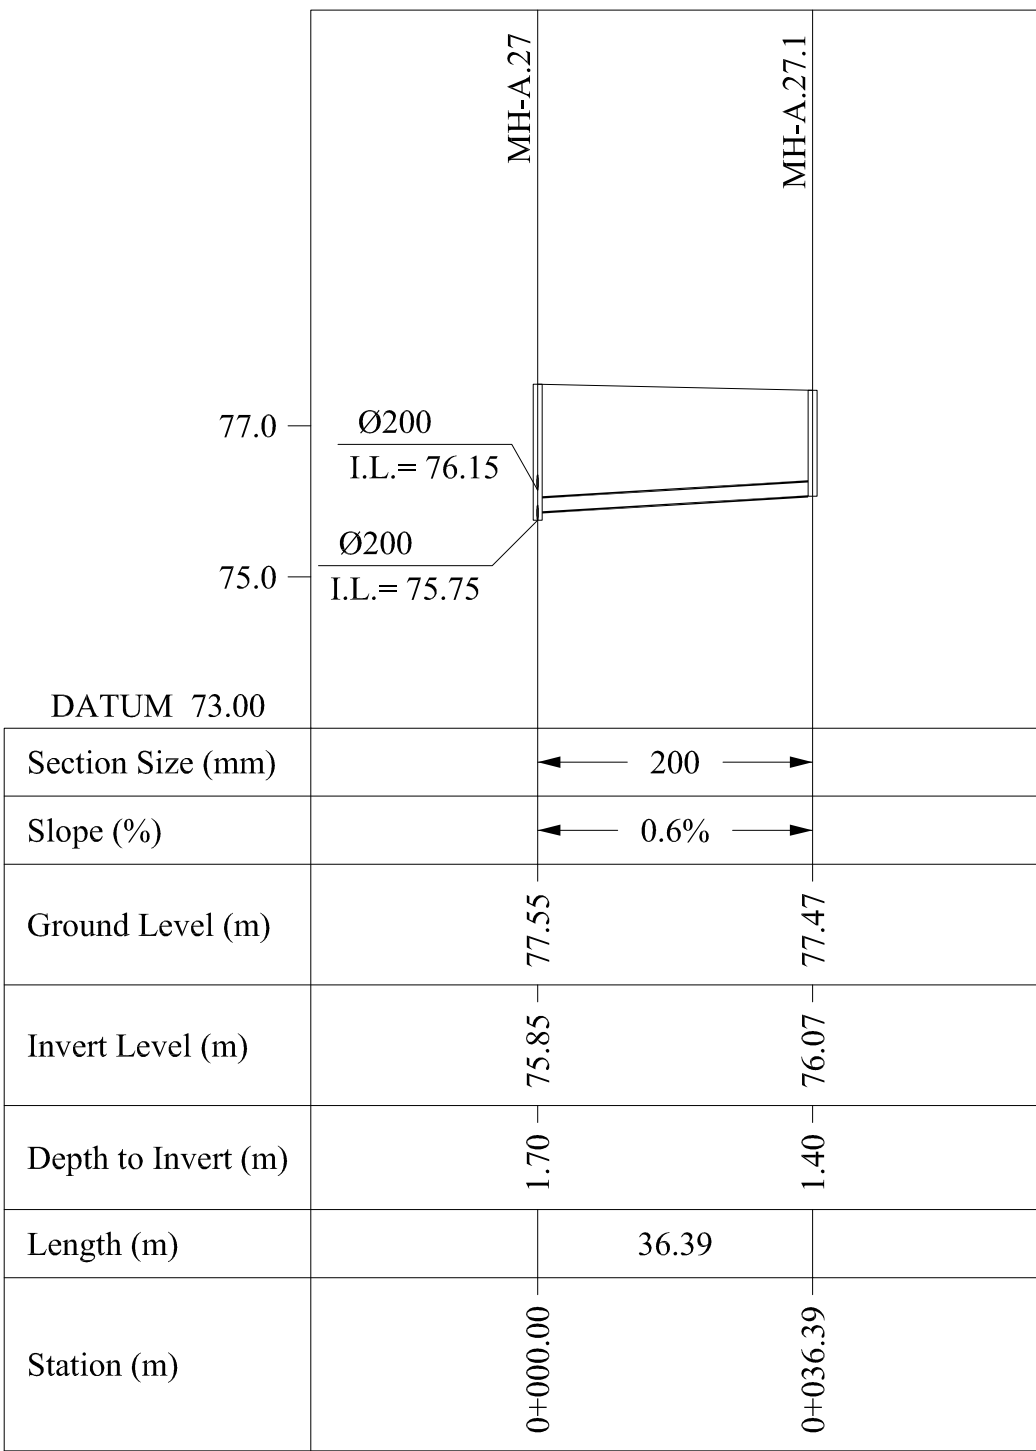

LINE A.27