




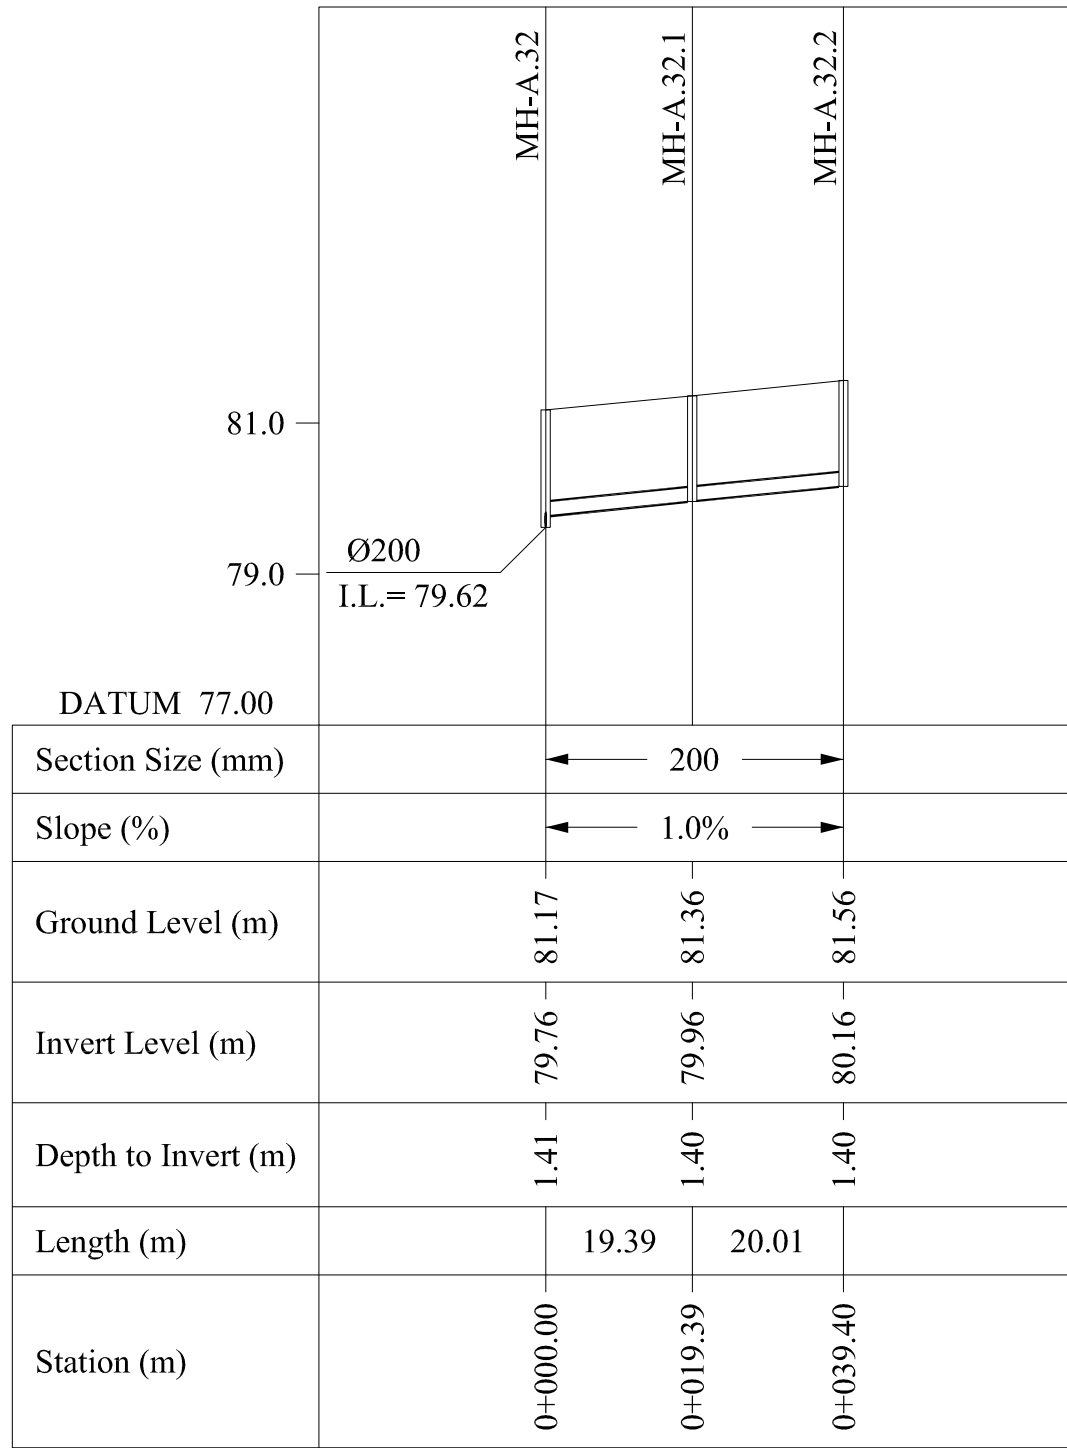


LINE A.32

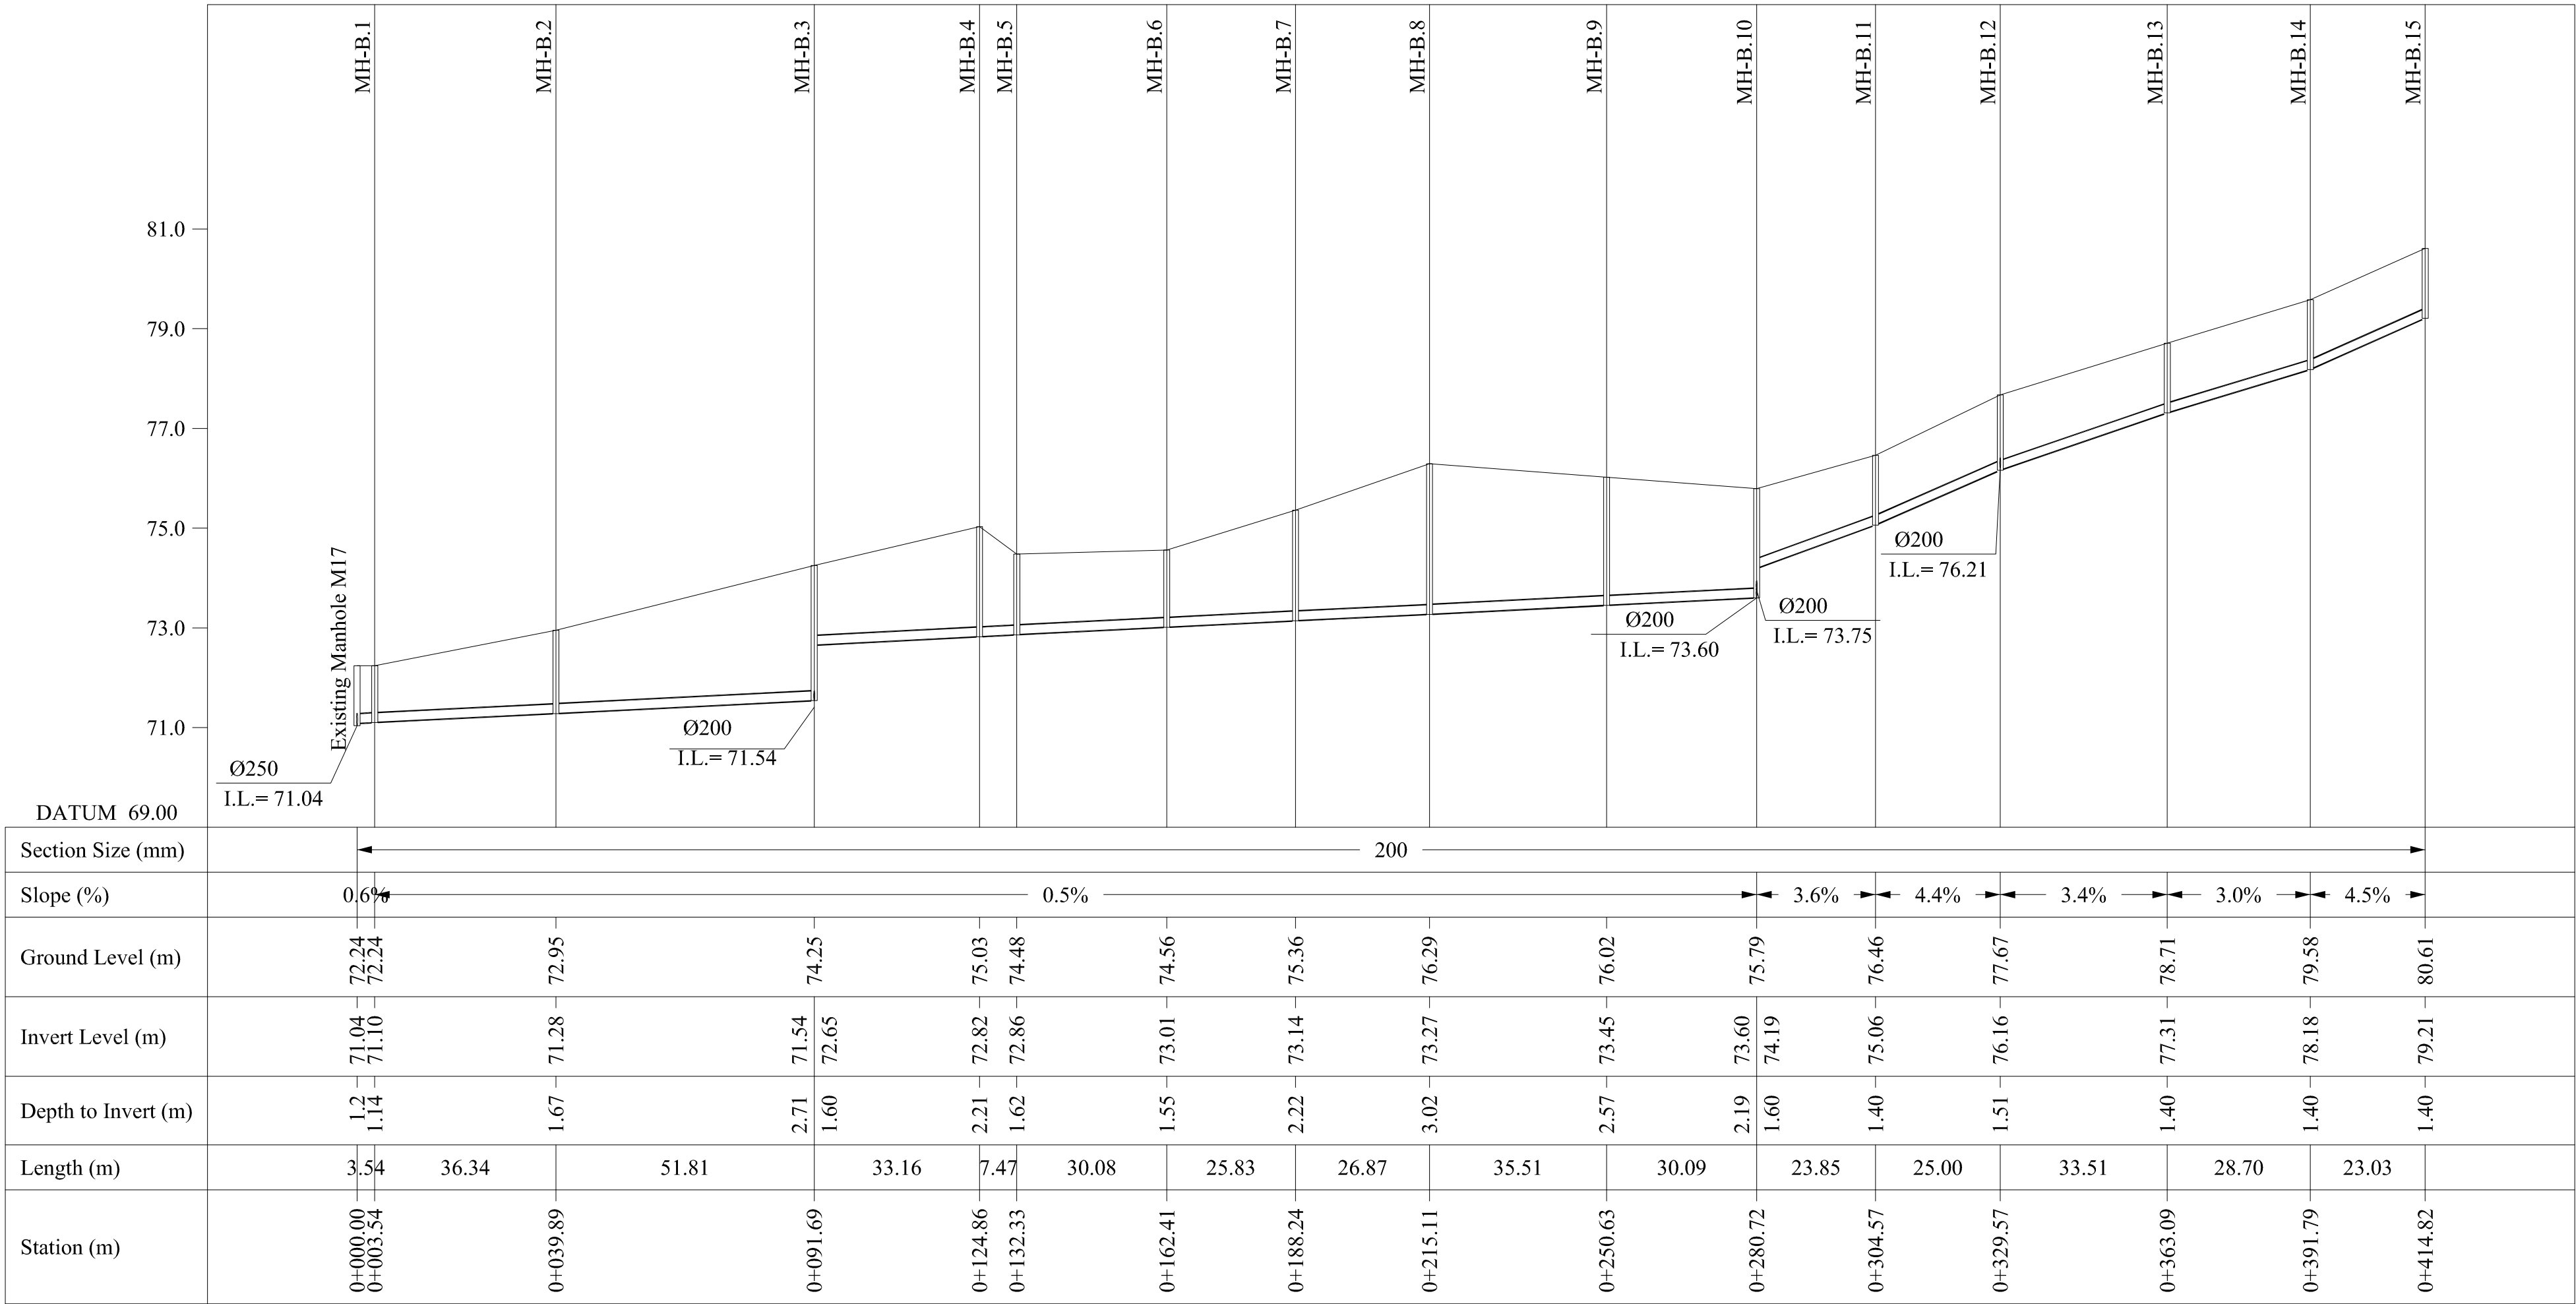


LINE B

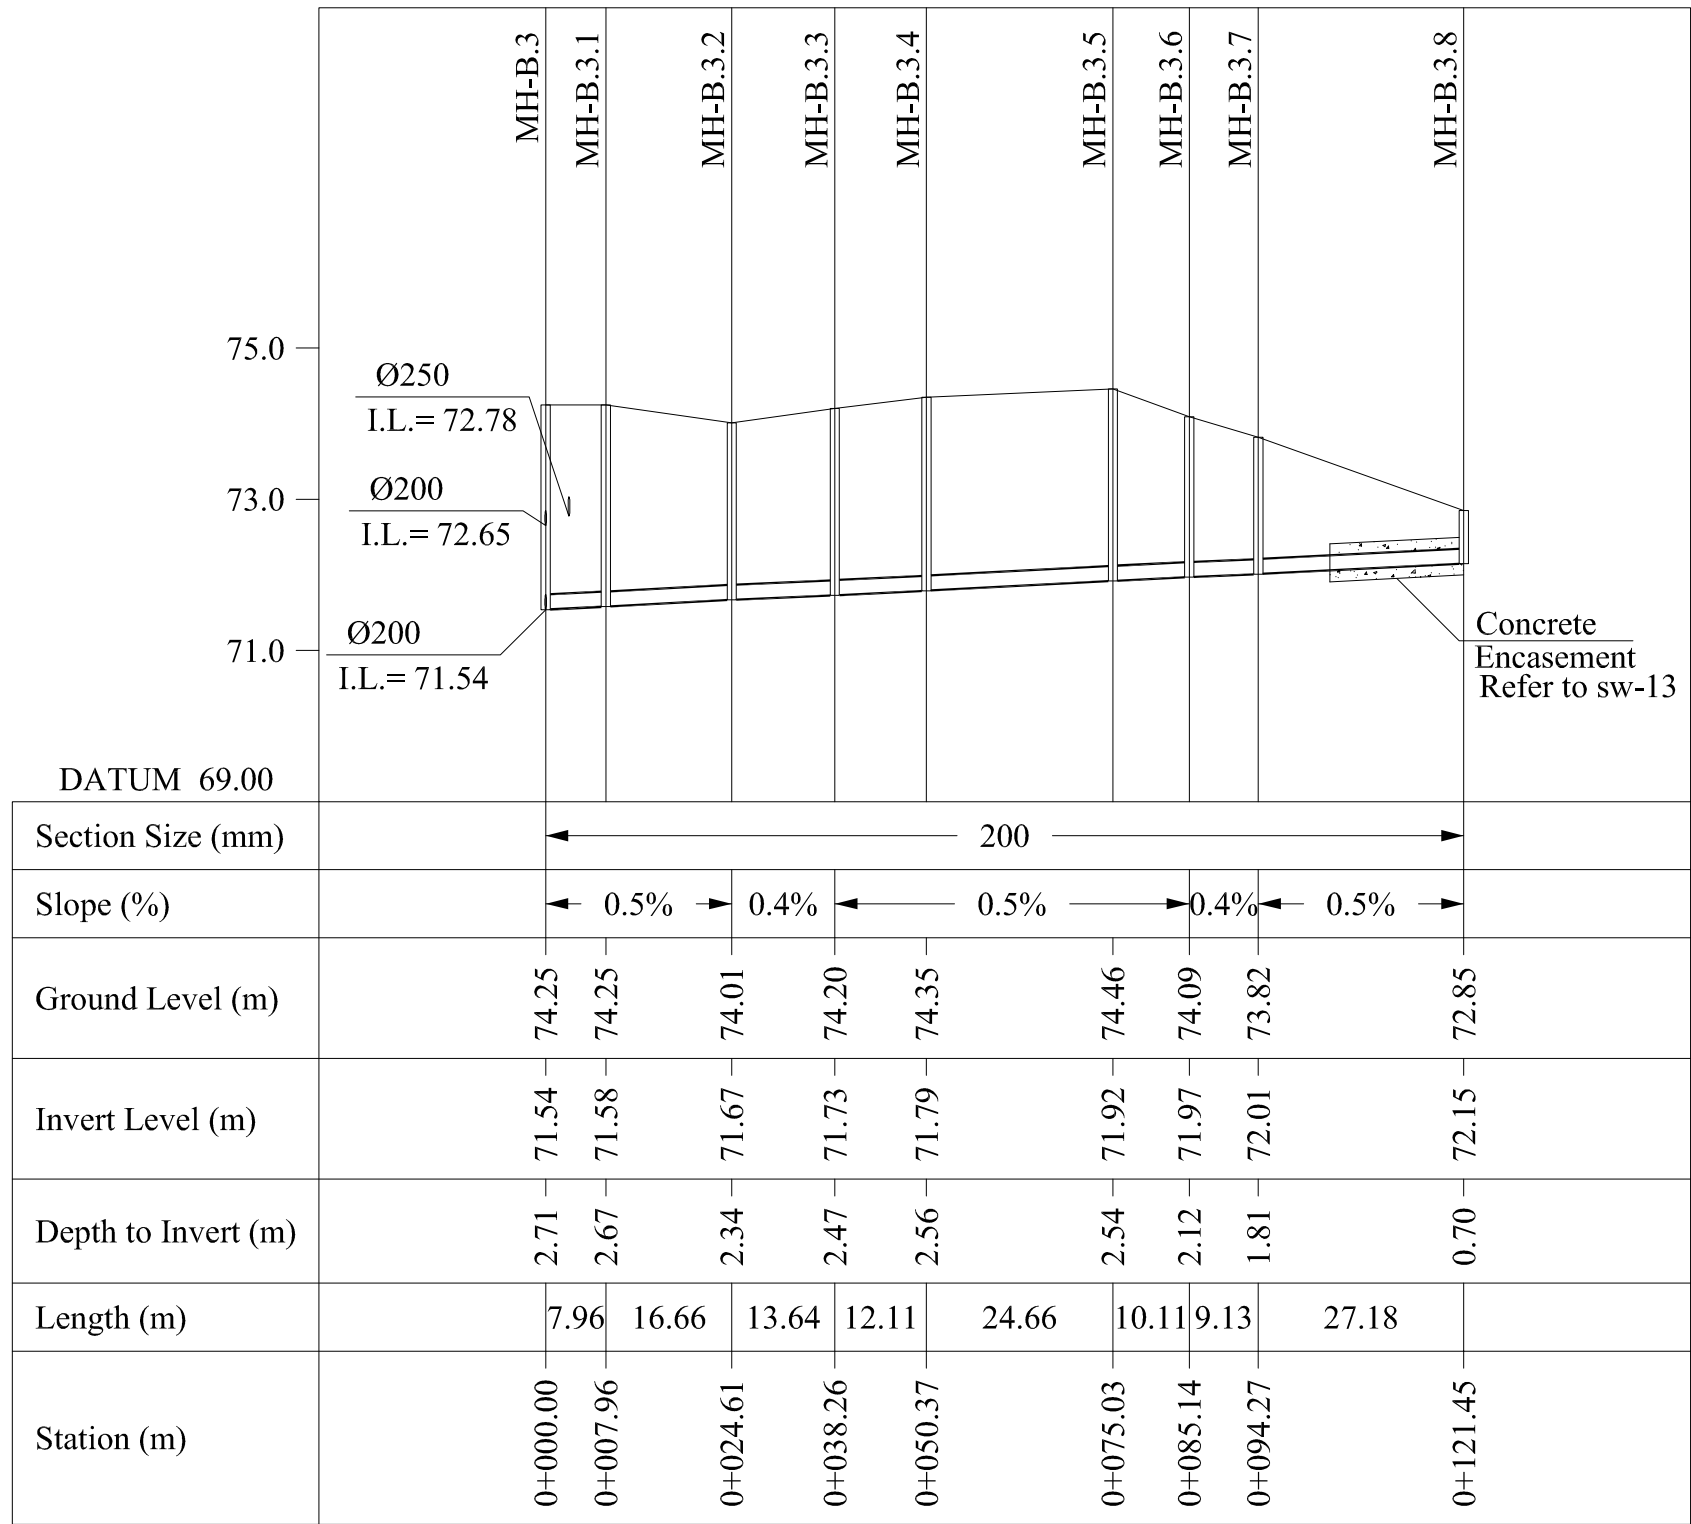


LINE B.3

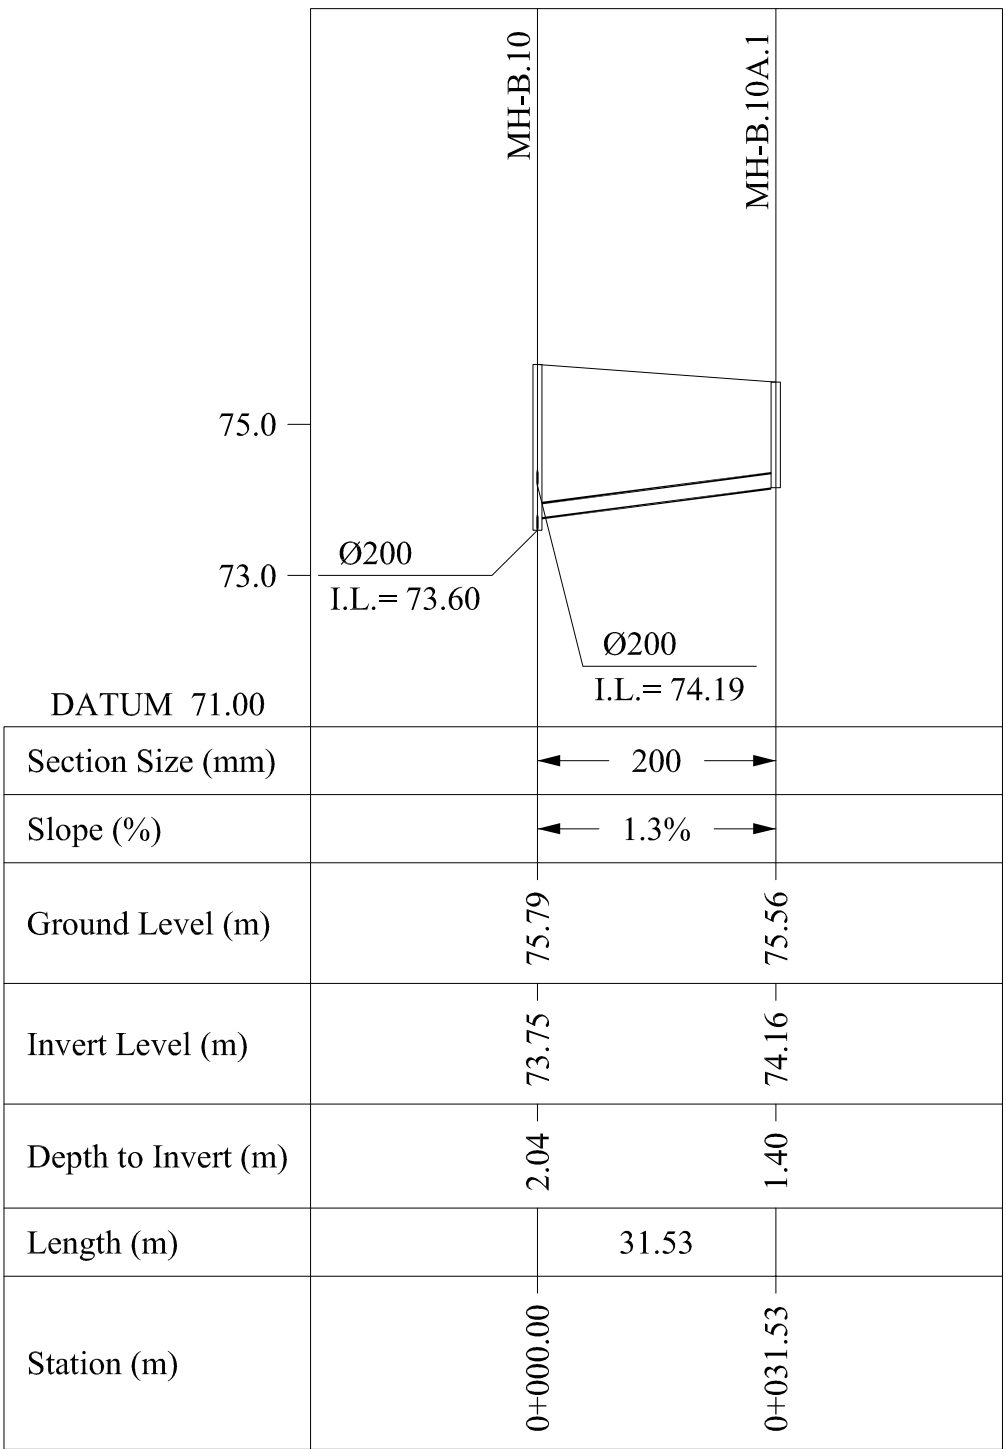


LINE B.10A

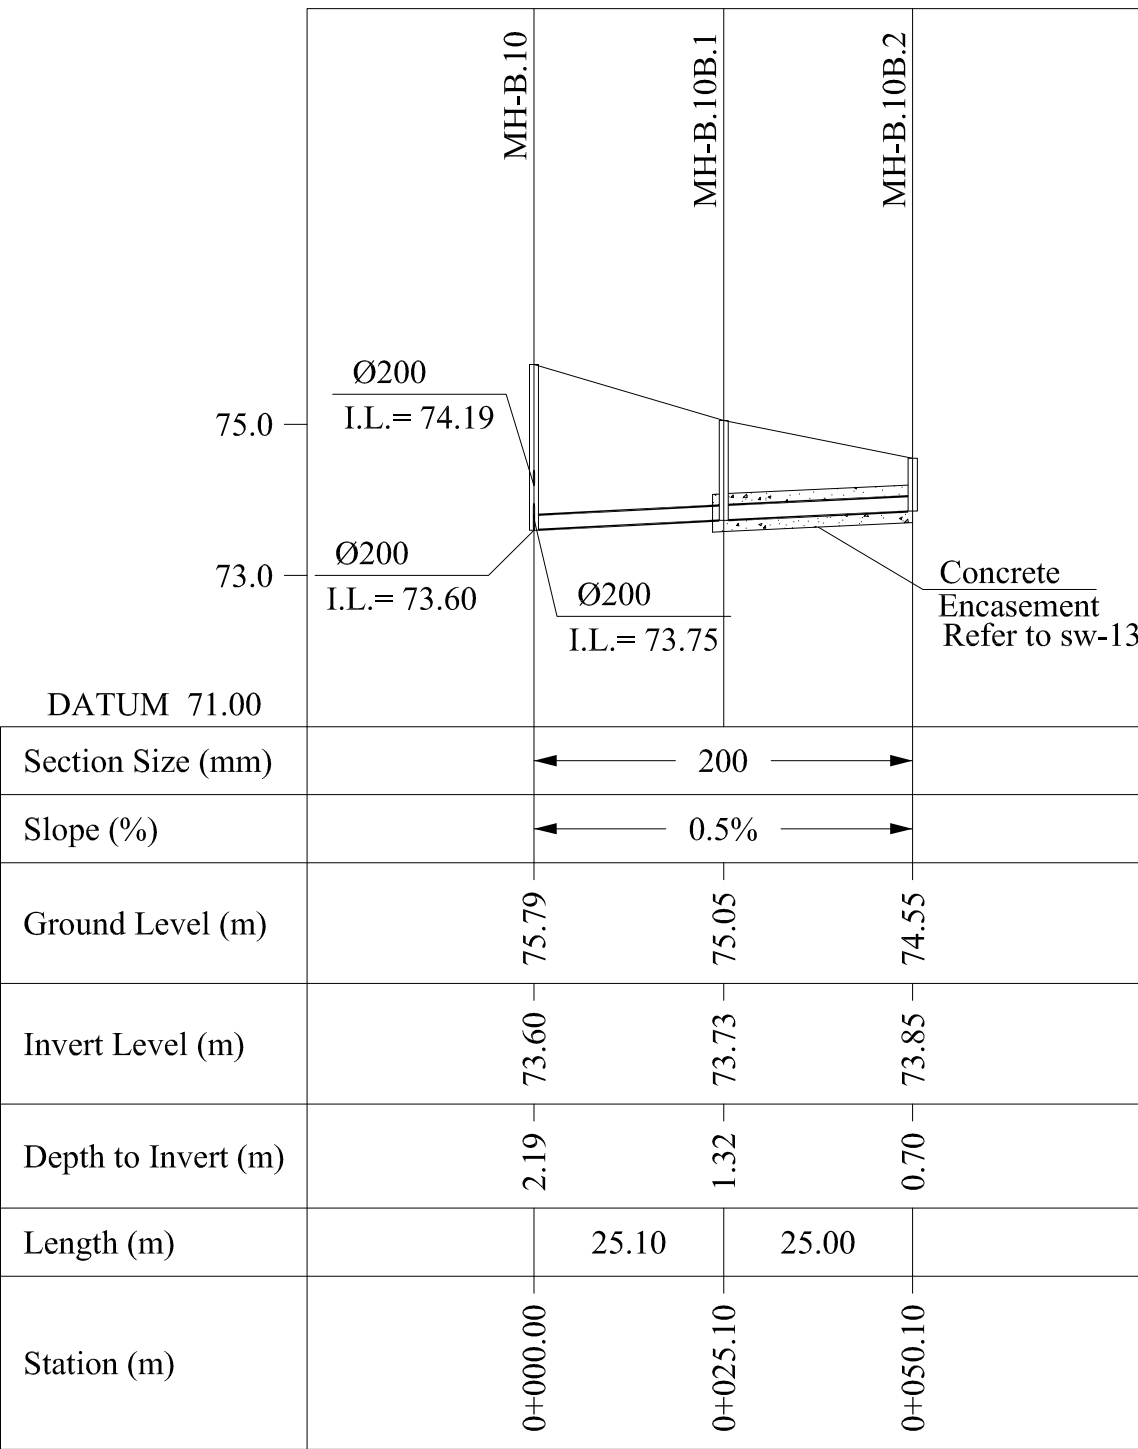

LINE B.10B

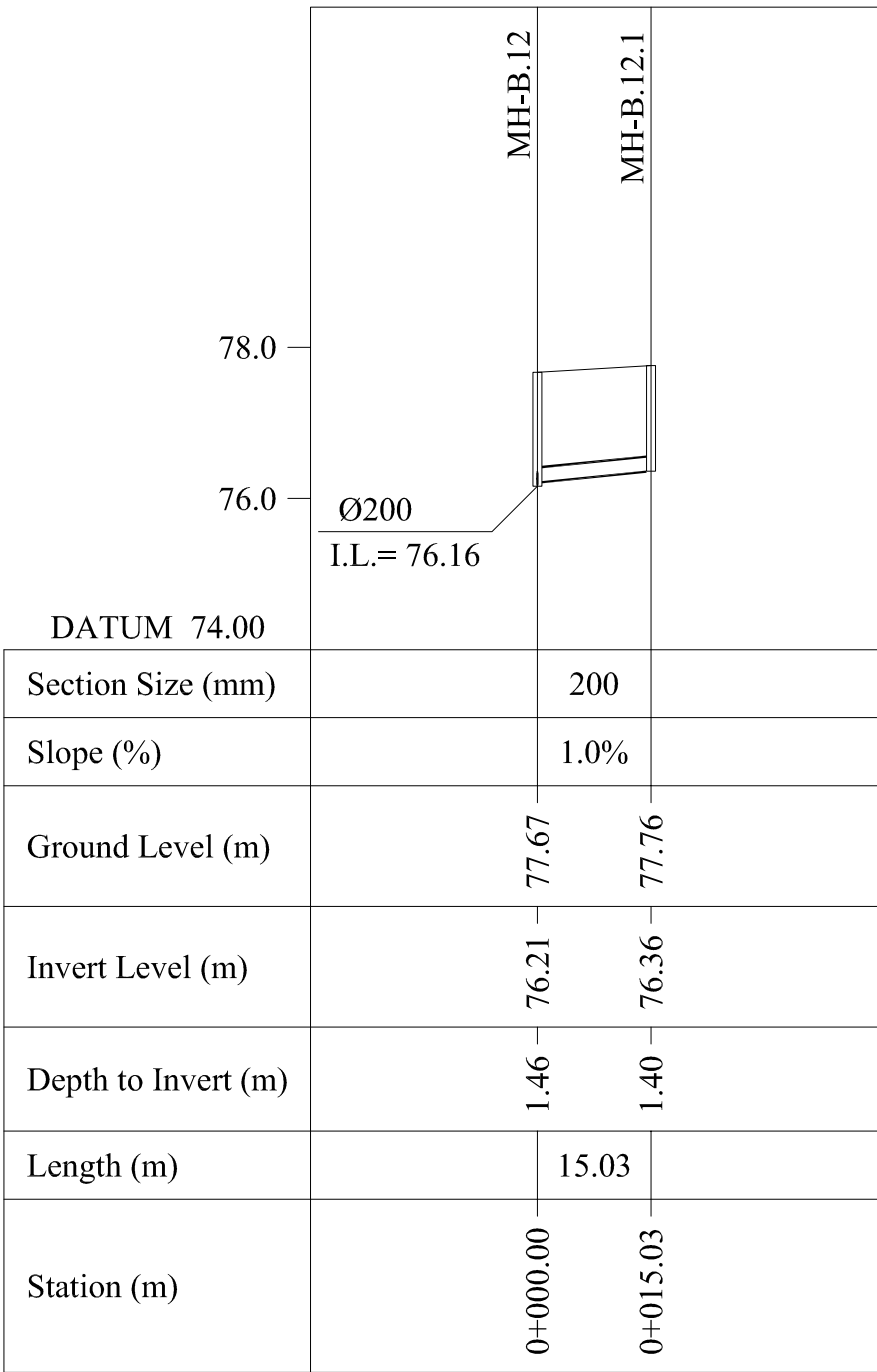

LINE B.12

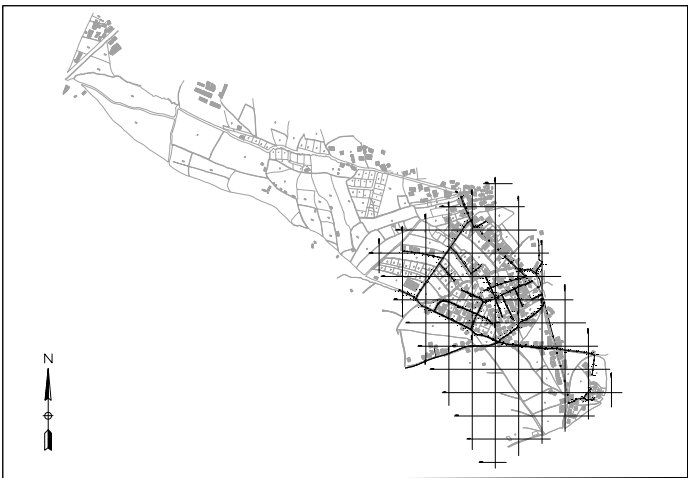

KEY PLAN

THIS DRAWING IS A COPYRIGHT. DO NOT SCALE FROM THE DRAWING. THE CONTRACTOR AND HIS SUB-CONTRACTORS ARE TO VERIFY ALL DIMENSIONS ON SITE BEFORE MAKING SHOP DRAWINGS OR COMMENCING MANUFACTURE.

United Nation Development Programme
UNDP Lebanon
Social and Local Development Programme
P.O.Box: 11-3216 Beirut, Lebanon
Tel: 961 1 962491

PROGRAMME: Lebanese Host Communities Support Programme
Support to Integrated Service Provision at the Local Level

PROJECT NAME: TAL ABBAS EL GHARBI SEWAGE NETWORK

NOTES:
1- ALL DIAMETERS ARE IN MILLIMETERS (AND ELEVATIONS IN METERS) UNLESS OTHERWISE MENTIONED.
2- FOR TYPICAL DETAILS, REFER TO SEWAGE SYSTEM TYPICAL DETAILS, DRAWINGS SW-10 TO SW-13
3- PROFILES SHOULD BE READ IN CONJUNCTION WITH LAYOUT PLANS

o	M.N	11-12-2015	GENERAL REVISION	M.N
REV	BY	Date	Description	Appr.
PROJECT NBR.		L1505		
PROJECT PHASE		TENDER		
DISCIPLINE		CIVIL ENGINEERING		
SECTOR				
BUILDING				
DESIGNED		M.N		
DRAWN		M.N		
CHECKED		M.N		
APPROVED				
DATE		11-12-2015		
SCALE		H 1/1000 & V 1/100		
SHEET SIZE		A1		
Title				
TAL ABBAS EL GHARBI SEWAGE NETWORK				
SEWAGE PROFILES				
LINES A.32, B, B.3, B.10A, B.10B, B.12				
Sheet 4 OF 6				
L1505-PH1-SW-07-REV.0				
Project Number	Phase	Type	Drawing Number	Revision