




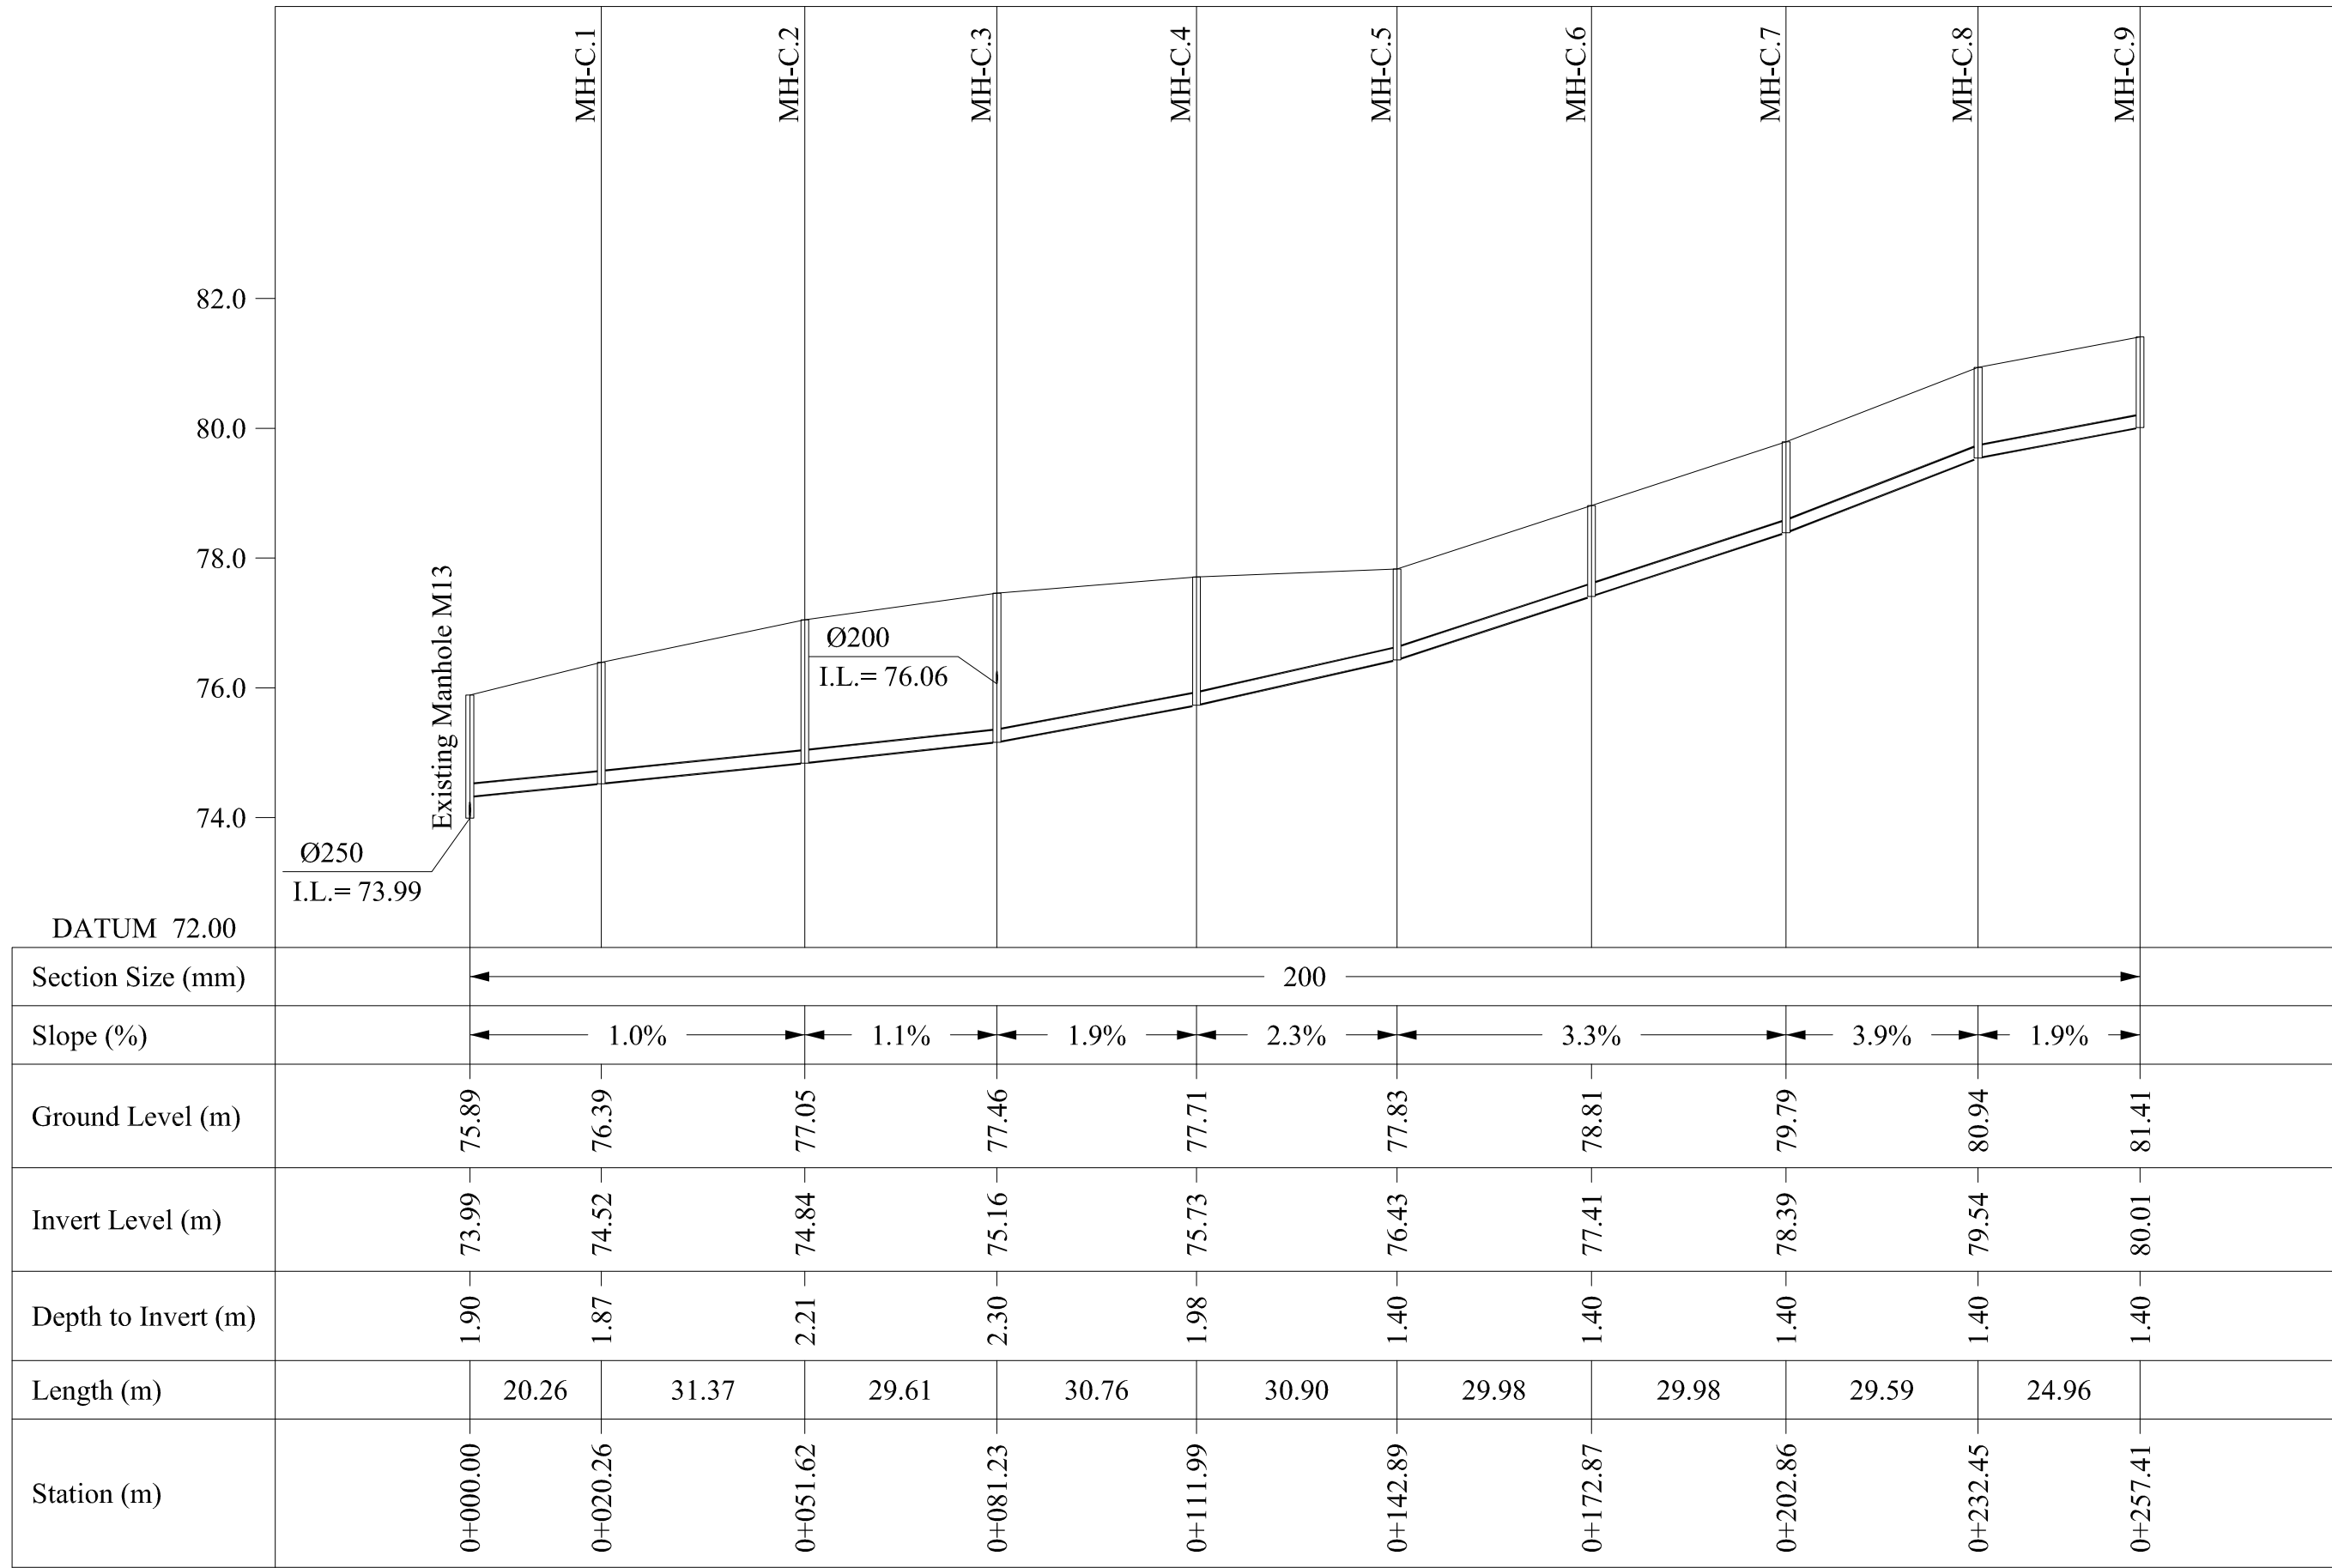


LINE C

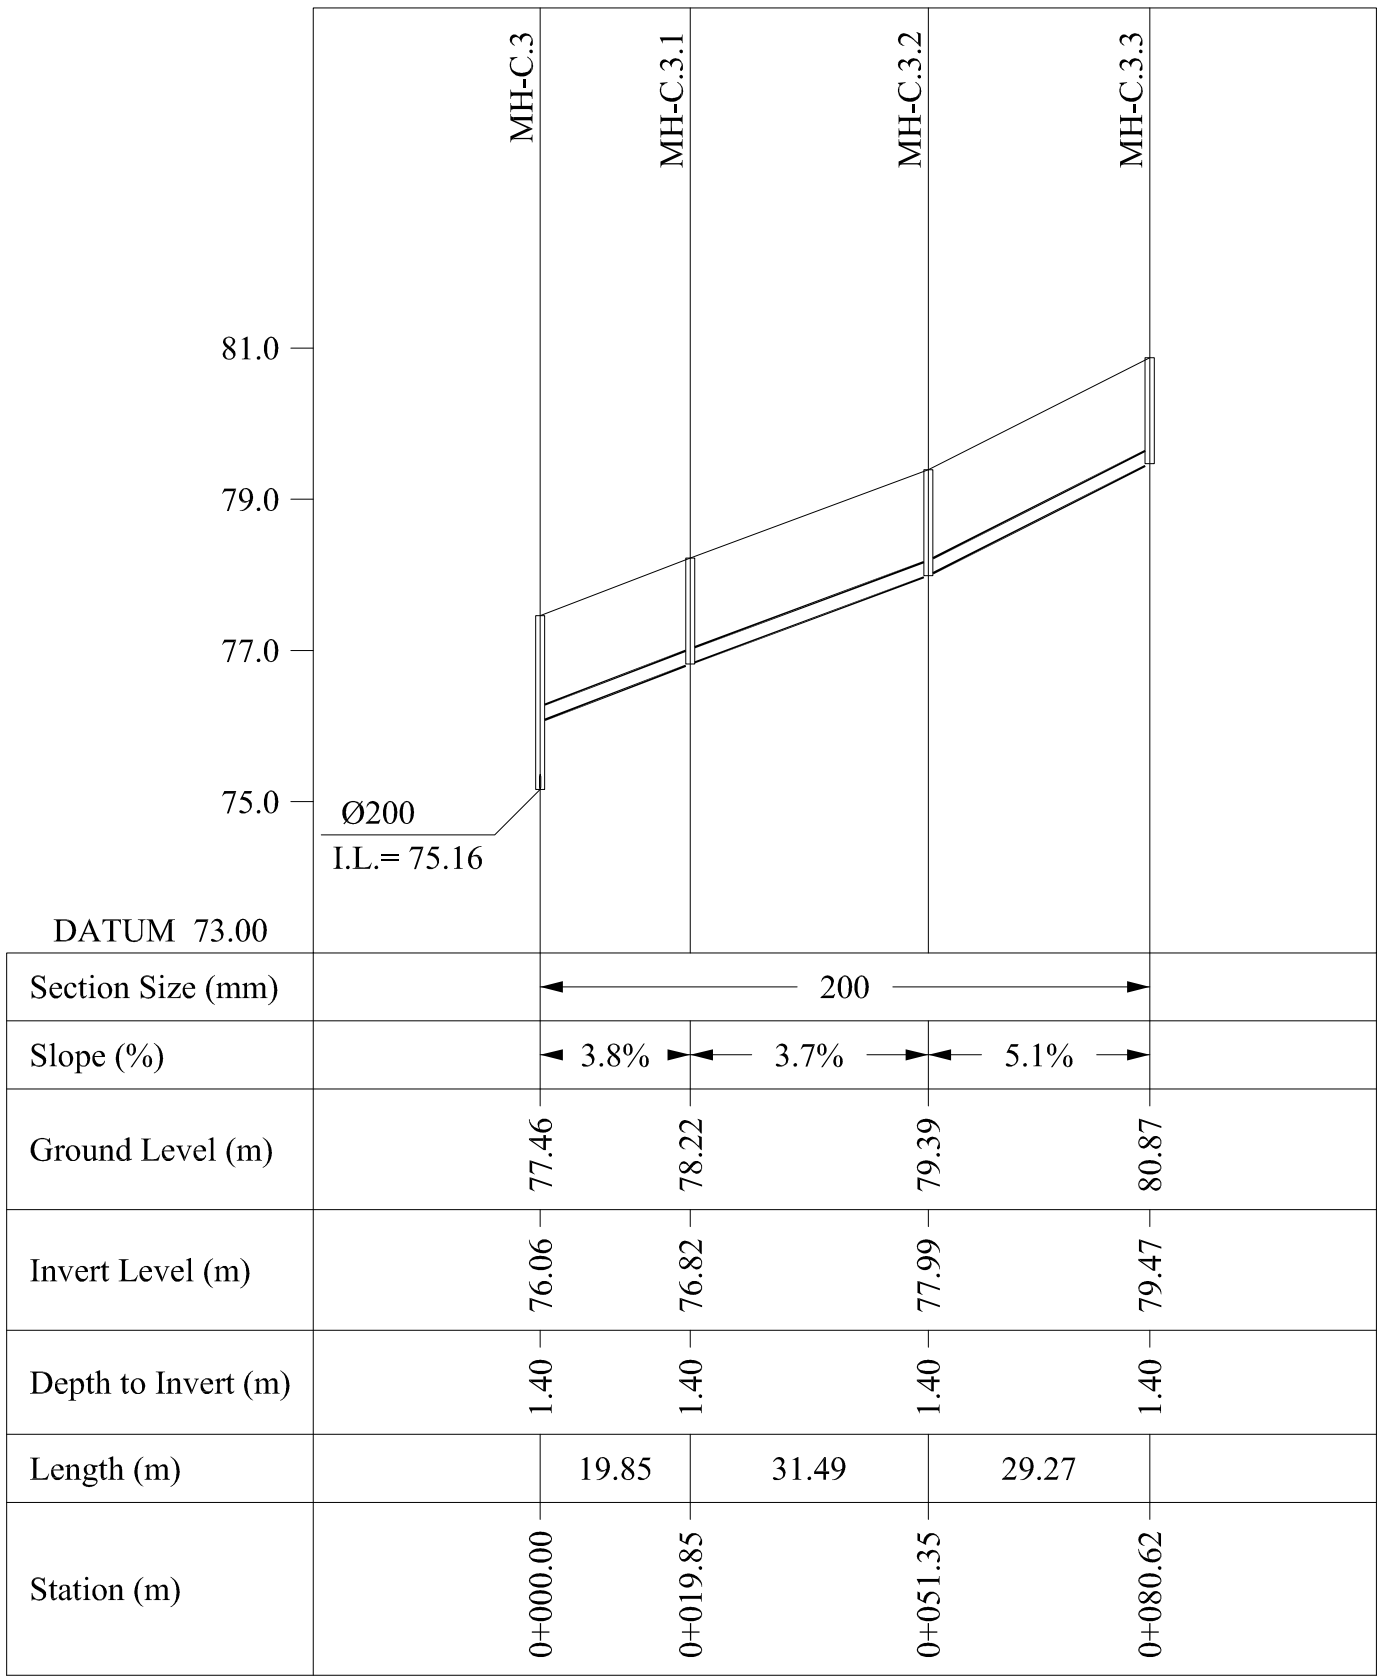


LINE C.3

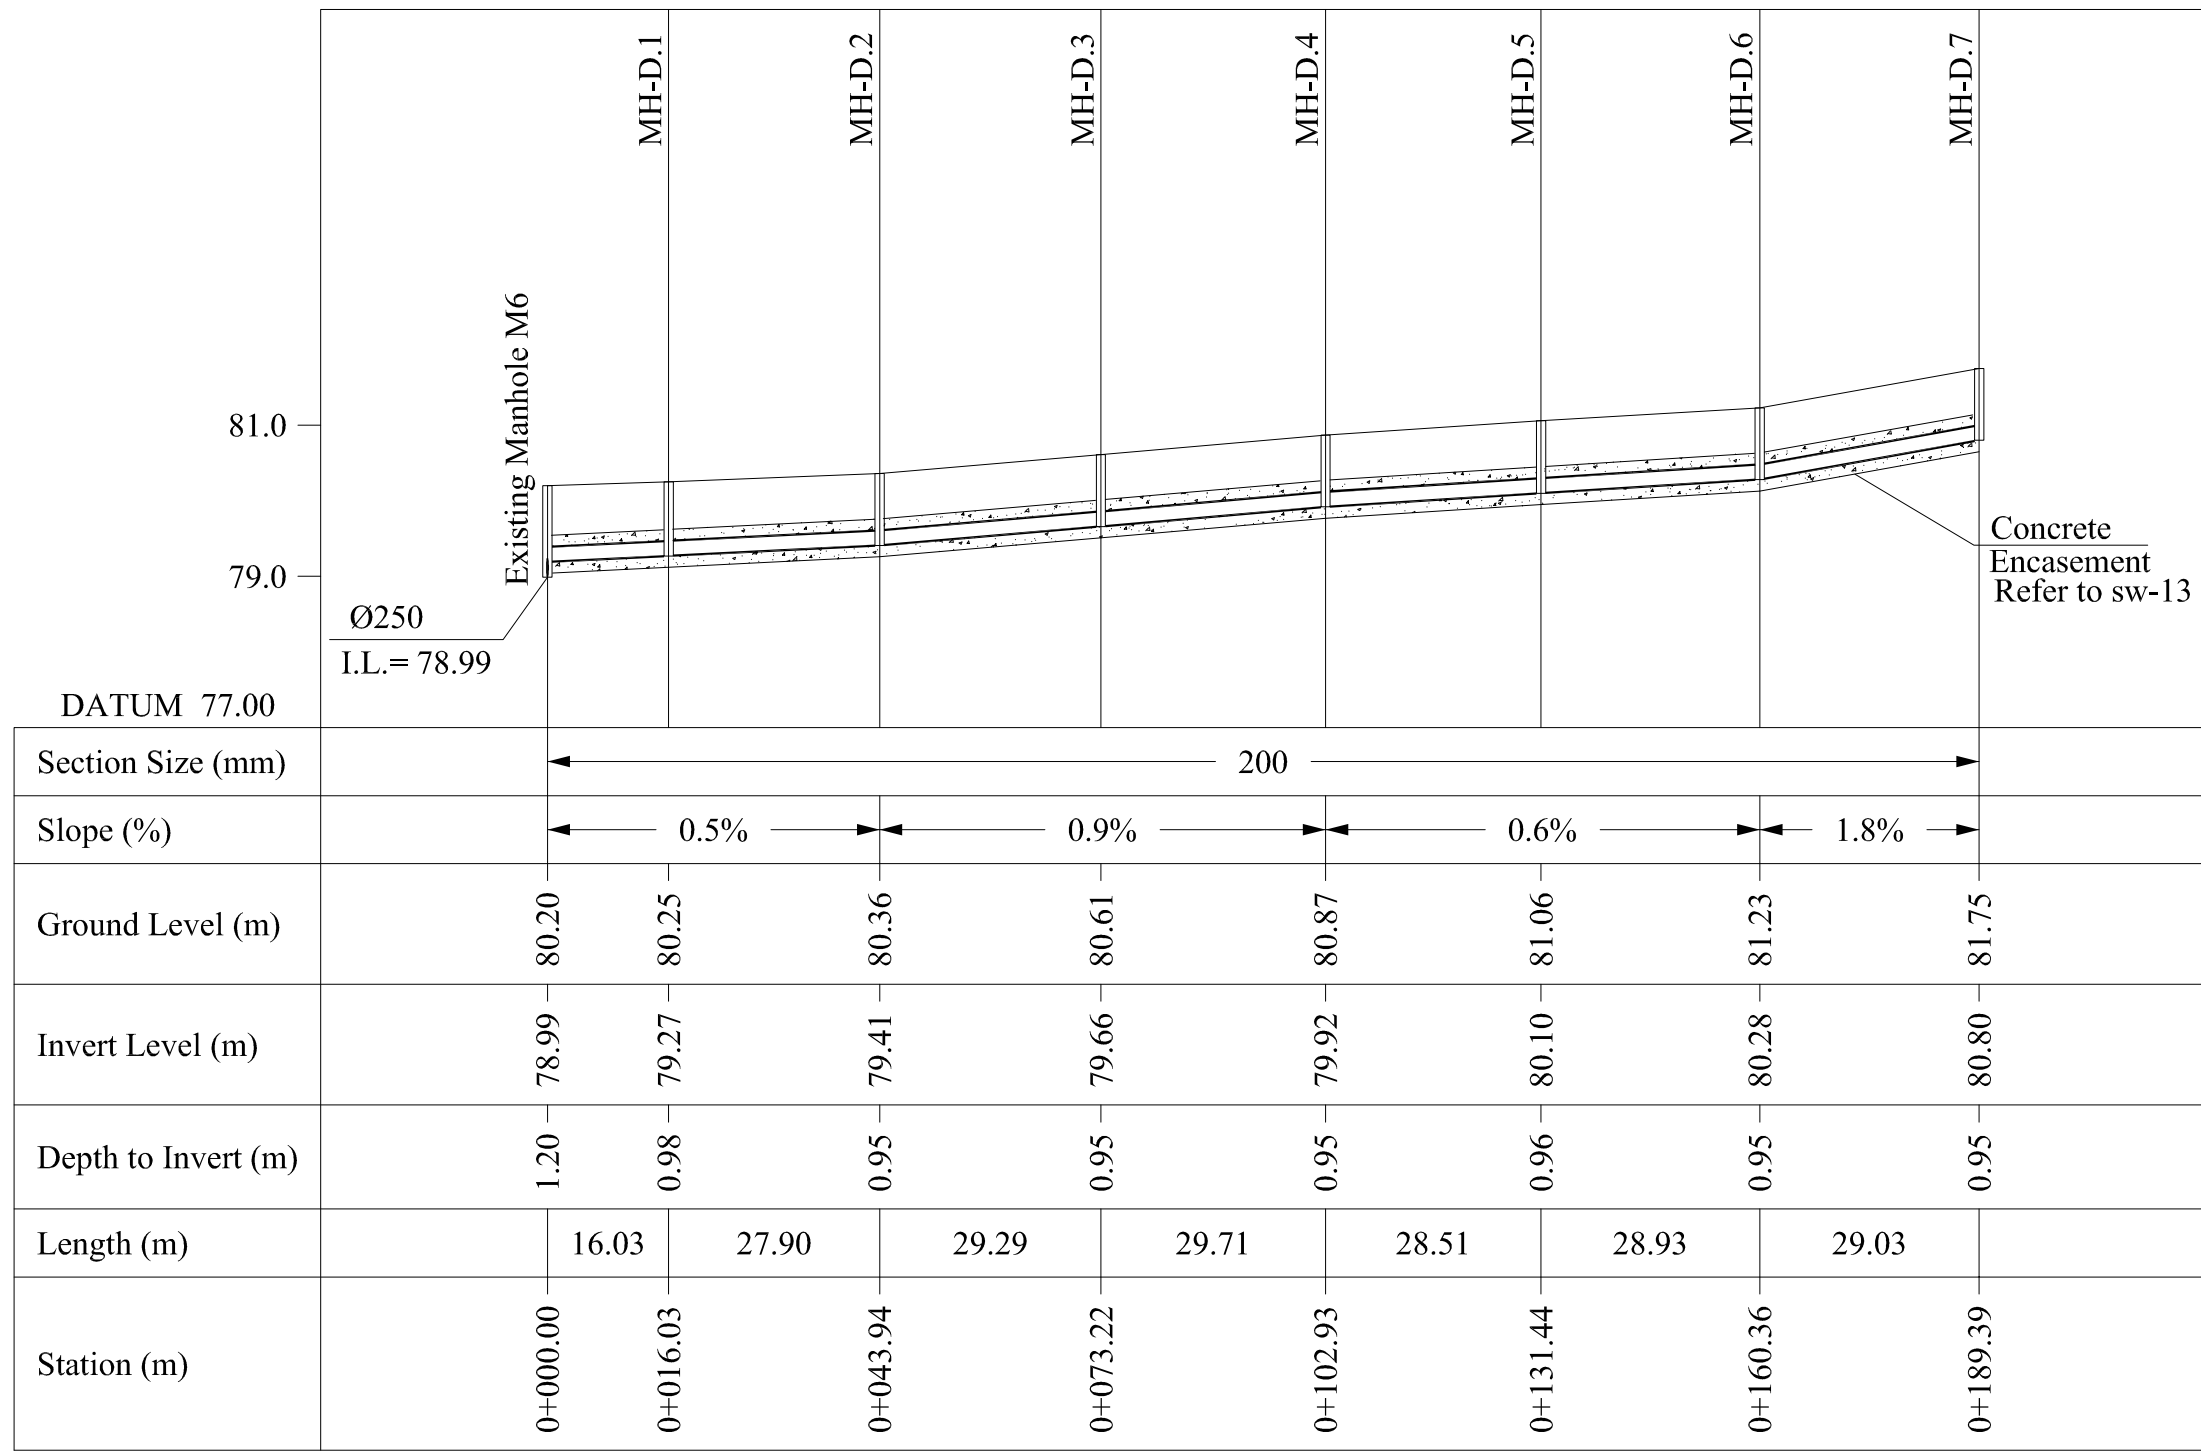

LINE D

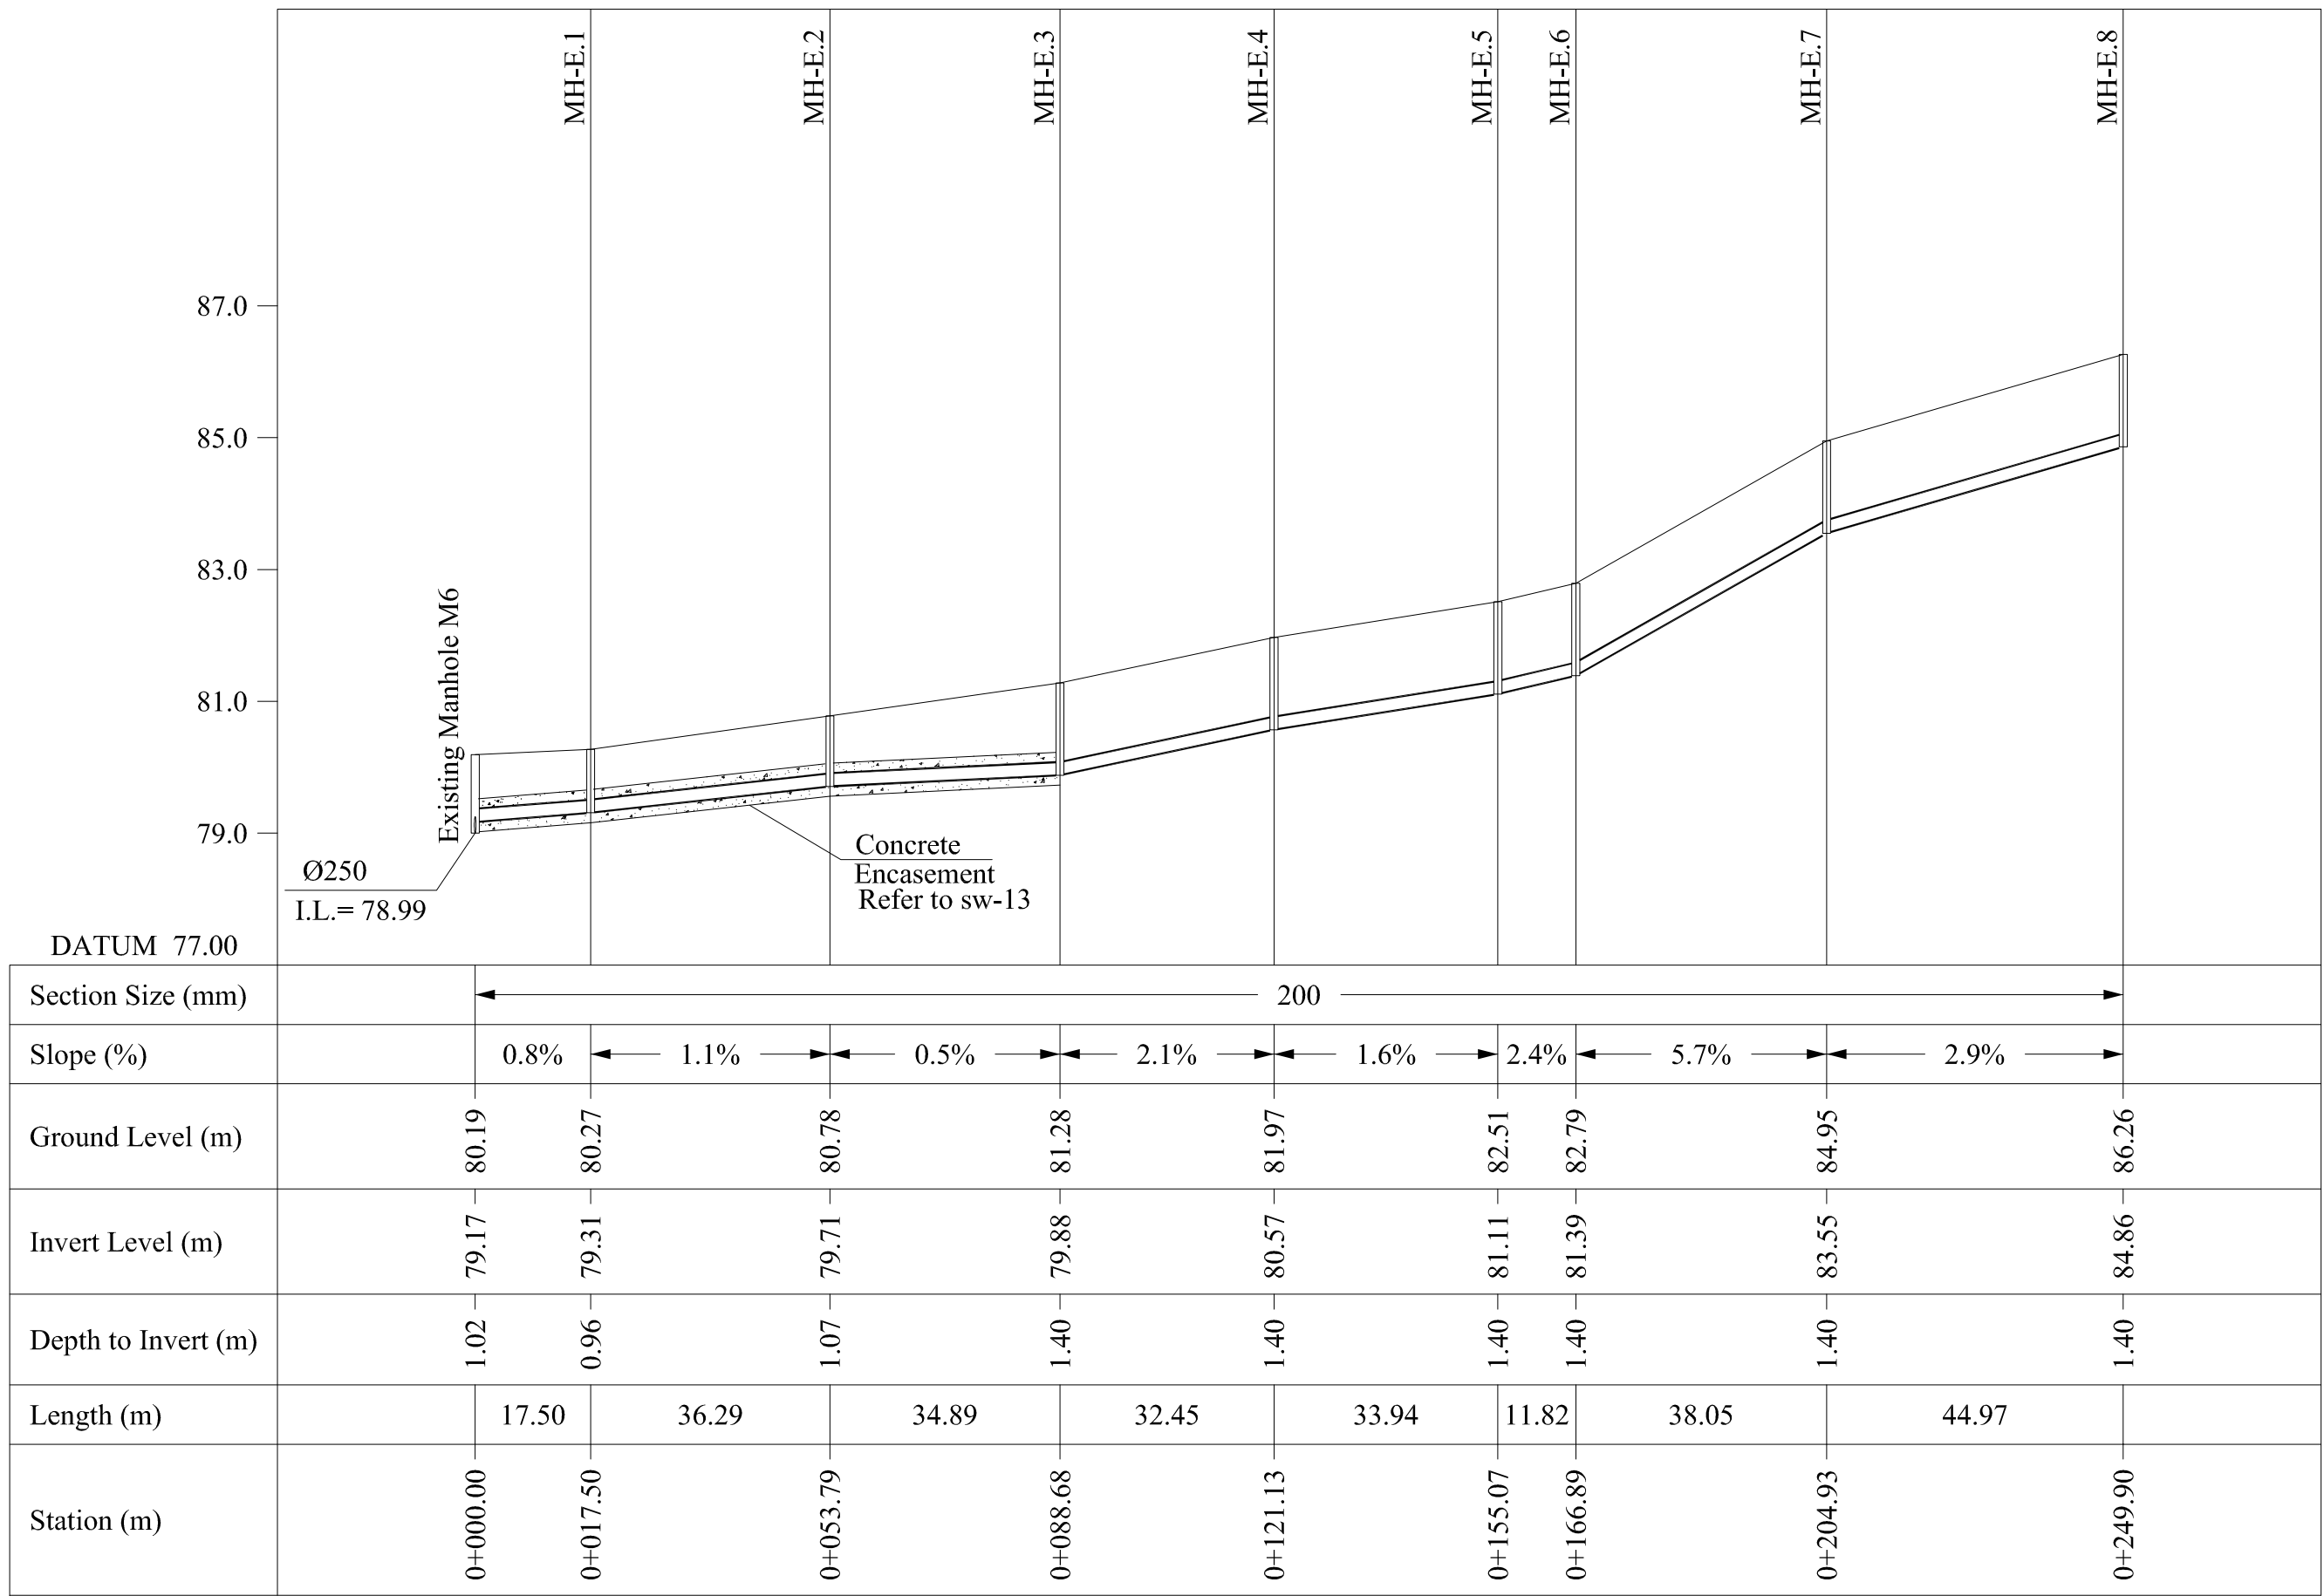

LINE E

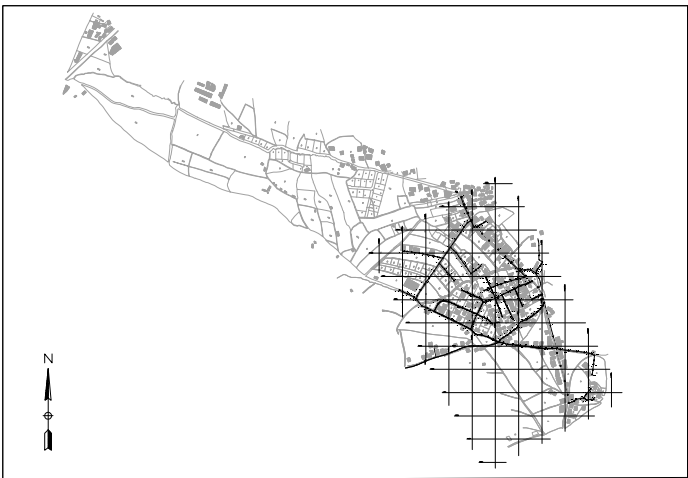

KEY PLAN

THIS DRAWING IS A COPYRIGHT. DO NOT SCALE FROM THE DRAWING. THE CONTRACTOR AND HIS SUB-CONTRACTORS ARE TO VERIFY ALL DIMENSIONS ON SITE BEFORE MAKING SHOP DRAWINGS OR COMMENCING MANUFACTURE.

United Nation Development Programme
UNDP Lebanon
Social and Local Development Programme
P.O.Box: 11-3216 Beirut, Lebanon
Tel: 961 1 962491

PROGRAMME: Lebanese Host Communities Support Programme
Support to Integrated Service Provision at the Local Level

PROJECT NAME:
TAL ABBAS EL GHARBI SEWAGE NETWORK

NOTES:
1- ALL DIAMETERS ARE IN MILLIMETERS (AND ELEVATIONS IN METERS) UNLESS OTHERWISE MENTIONED.
2- FOR TYPICAL DETAILS, REFER TO SEWAGE SYSTEM TYPICAL DETAILS, DRAWINGS SW-10 TO SW-13
3- PROFILES SHOULD BE READ IN CONJUNCTION WITH LAYOUT PLANS

o	M.N	11-12-2015	GENERAL REVISION	M.N
REV	BY	Date	Description	Appr.

PROJECT NBR.	L1505
PROJECT PHASE	TENDER
DISCIPLINE	CIVIL ENGINEERING
SECTOR	
BUILDING	
DESIGNED	M.N
DRAWN	M.N
CHECKED	M.N
APPROVED	
DATE	11-12-2015
SCALE	H 1/1000 & V 1/100
SHEET SIZE	A1

Title
TAL ABBAS EL GHARBI
SEWAGE NETWORK
SEWAGE PROFILES
LINES C, C.3, D, E

Sheet 5 OF 6

L1505-PH1-SW-08-REV.0

Project Number | Phase | Type | Drawing Number | Revision