




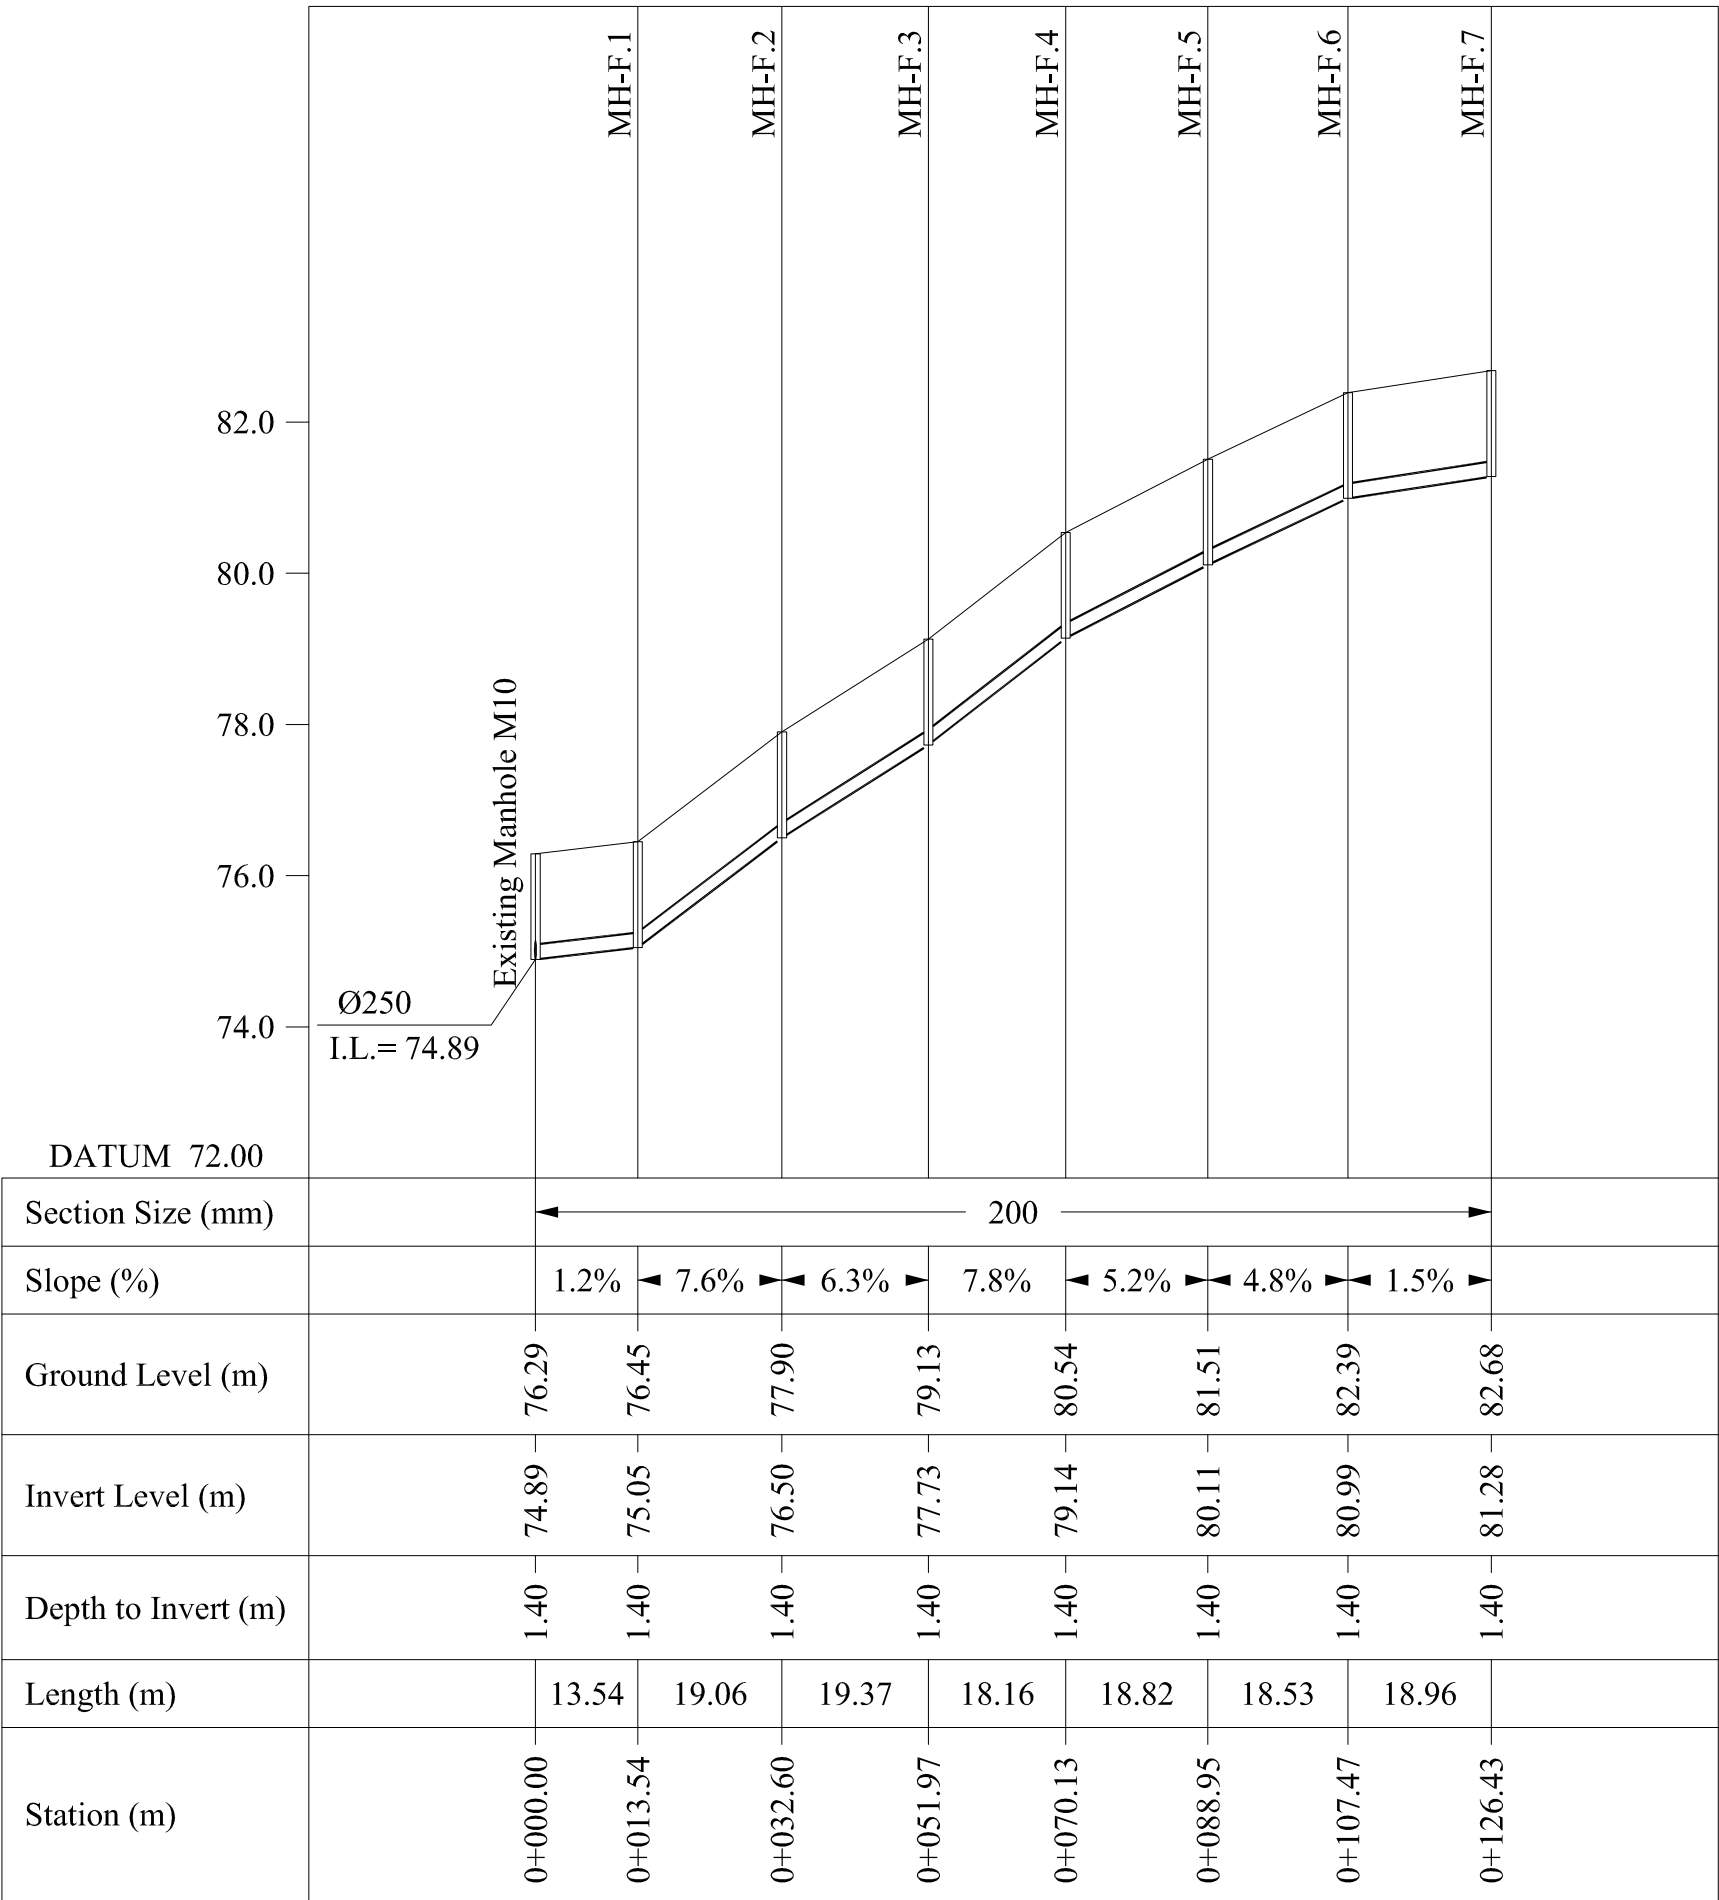


LINE F

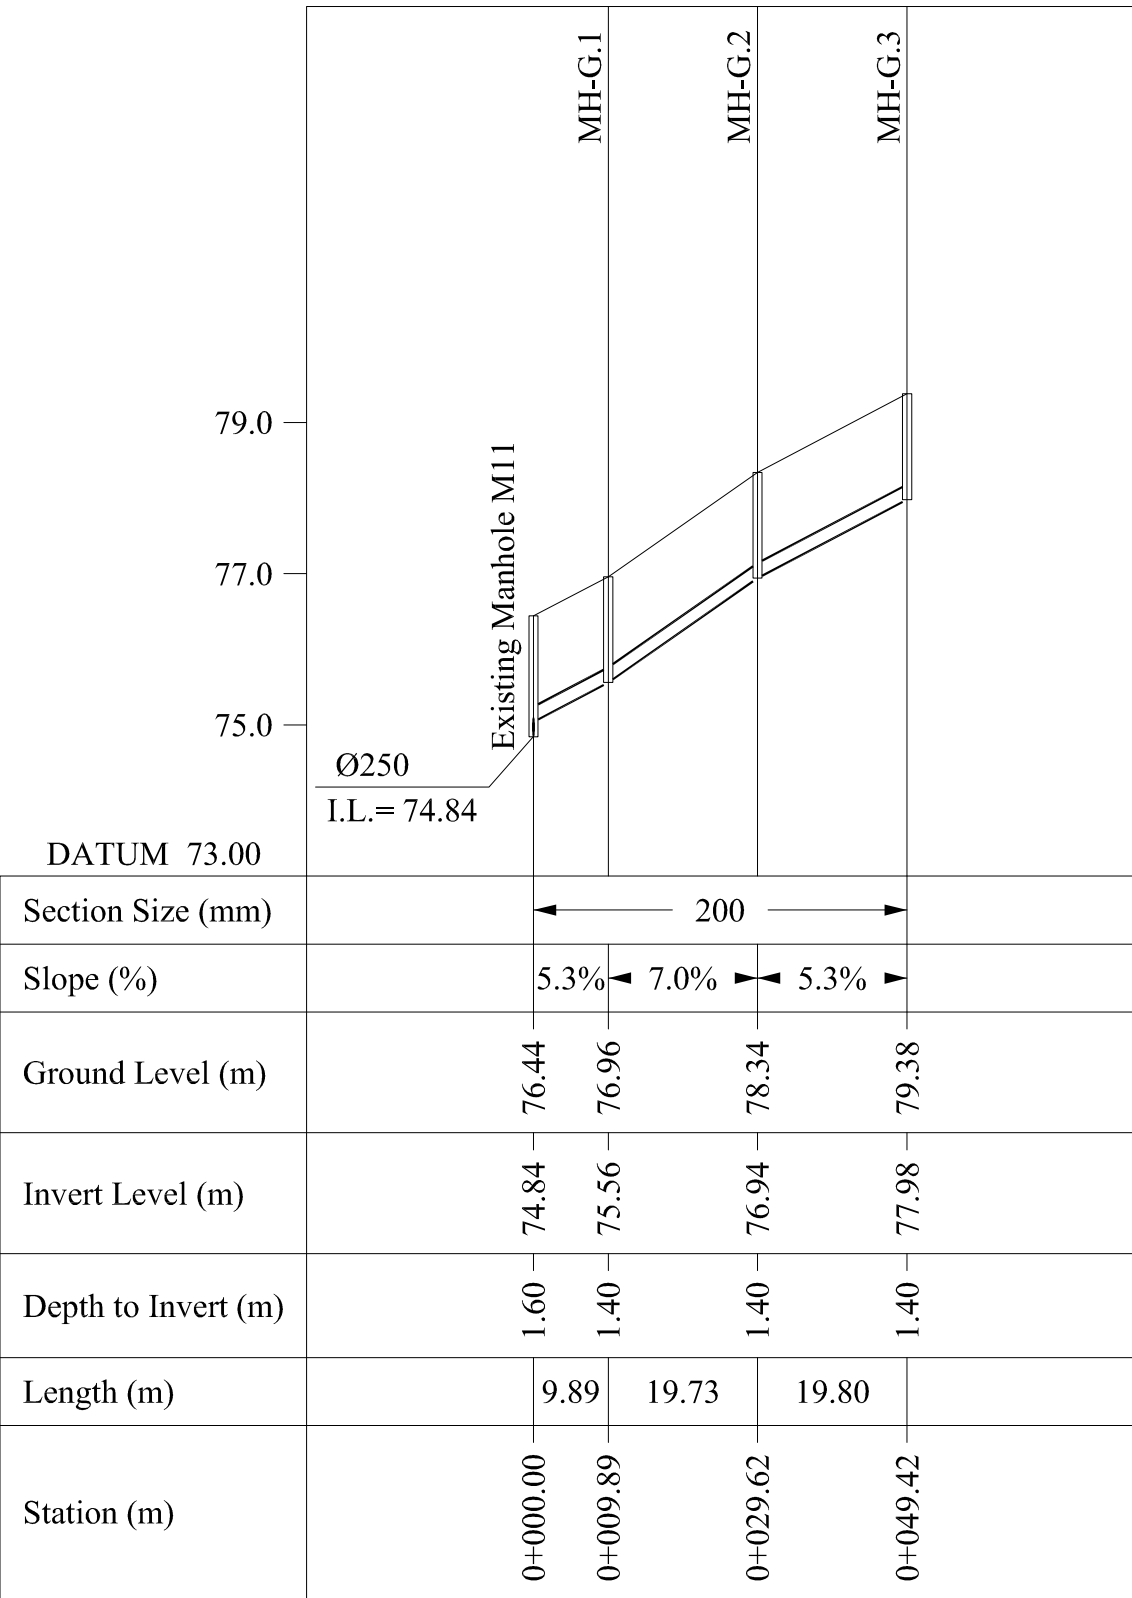


LINE G

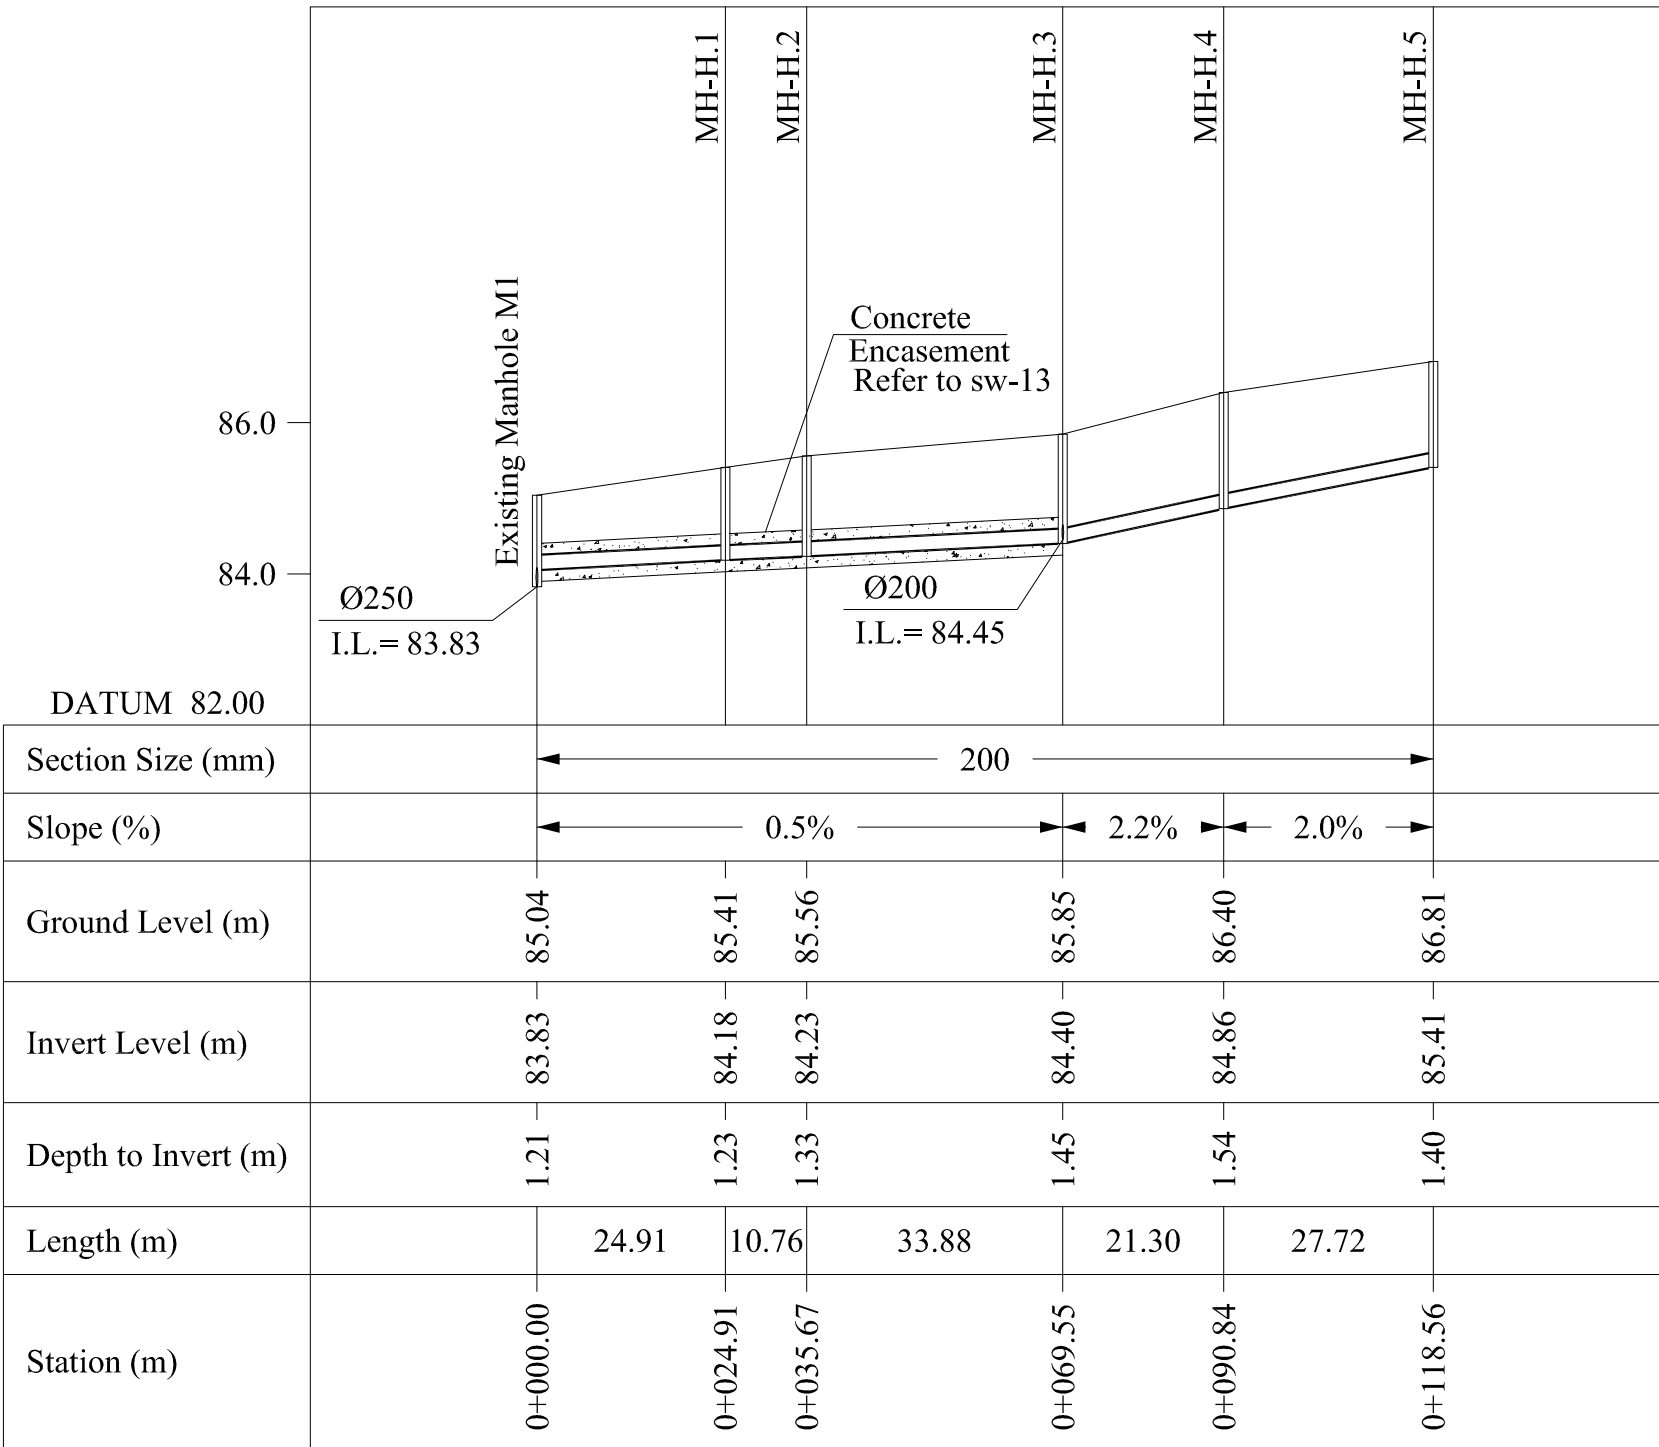

LINE H

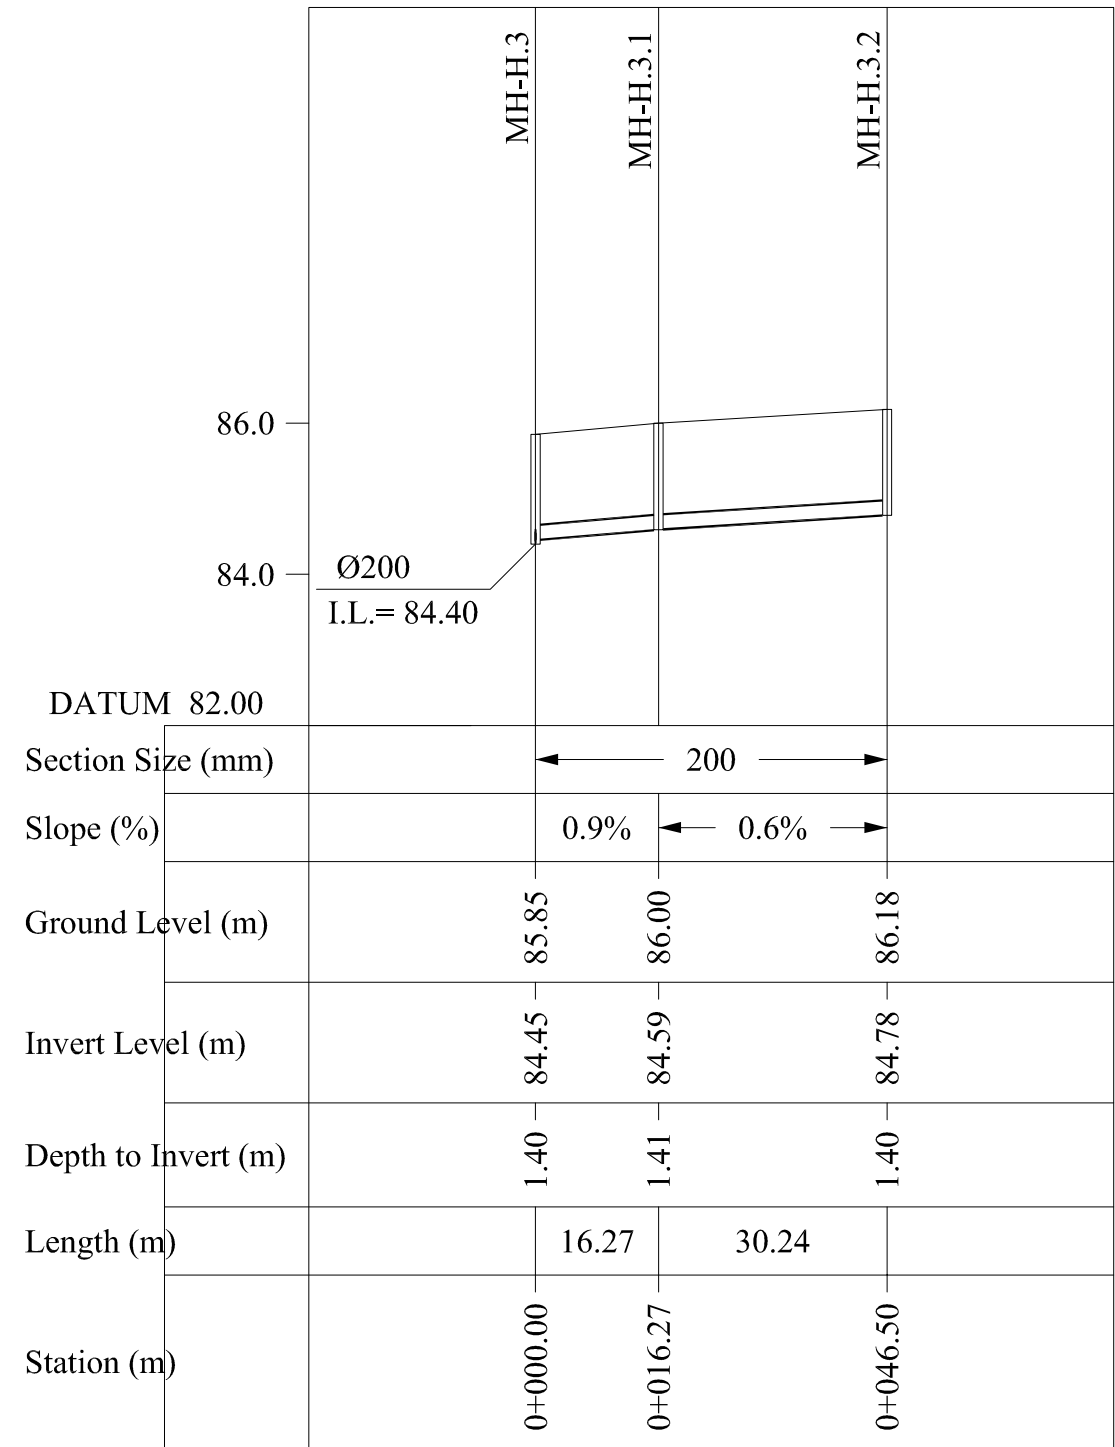

LINE H.3

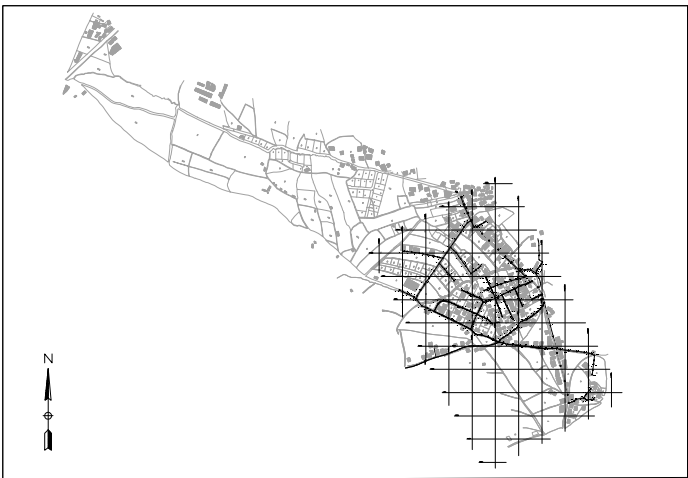

KEY PLAN

THIS DRAWING IS A COPYRIGHT. DO NOT SCALE FROM THE DRAWING. THE CONTRACTOR AND HIS SUB-CONTRACTORS ARE TO VERIFY ALL DIMENSIONS ON SITE BEFORE MAKING SHOP DRAWINGS OR COMMENCING MANUFACTURE.

United Nation Development Programme  
UNDP Lebanon  
Social and Local Development Programme  
P.O.Box: 11-3216 Beirut, Lebanon  
Tel: 961 1 962491

PROGRAMME: Lebanese Host Communities Support Programme  
Support to Integrated Service Provision at the Local Level

PROJECT NAME: TAL ABBAS EL GHARBI SEWAGE NETWORK

- NOTES:
- 1- ALL DIAMETERS ARE IN MILLIMETERS (AND ELEVATIONS IN METERS) UNLESS OTHERWISE MENTIONED.
  - 2- FOR TYPICAL DETAILS, REFER TO SEWAGE SYSTEM TYPICAL DETAILS, DRAWINGS SW-10 TO SW-13
  - 3- PROFILES SHOULD BE READ IN CONJUNCTION WITH LAYOUT PLANS

|               |     |                    |                  |       |
|---------------|-----|--------------------|------------------|-------|
|               |     |                    |                  |       |
| o             | M.N | 11-12-2015         | GENERAL REVISION | M.N   |
| REV           | BY  | Date               | Description      | Appr. |
| PROJECT NBR.  |     | L1505              |                  |       |
| PROJECT PHASE |     | TENDER             |                  |       |
| DISCIPLINE    |     | CIVIL ENGINEERING  |                  |       |
| SECTOR        |     |                    |                  |       |
| BUILDING      |     |                    |                  |       |
| DESIGNED      |     | M.N                |                  |       |
| DRAWN         |     | M.N                |                  |       |
| CHECKED       |     | M.N                |                  |       |
| APPROVED      |     |                    |                  |       |
| DATE          |     | 11-12-2015         |                  |       |
| SCALE         |     | H 1/1000 & V 1/100 |                  |       |
| SHEET SIZE    |     | A1                 |                  |       |

Title  
TAL ABBAS EL GHARBI  
SEWAGE NETWORK  
SEWAGE PROFILES  
LINES F, G, H, H.3

Sheet 6 OF 6

L1505-PH1-SW-09-REV.0

Project Number | Phase | Type | Drawing Number | Revision