


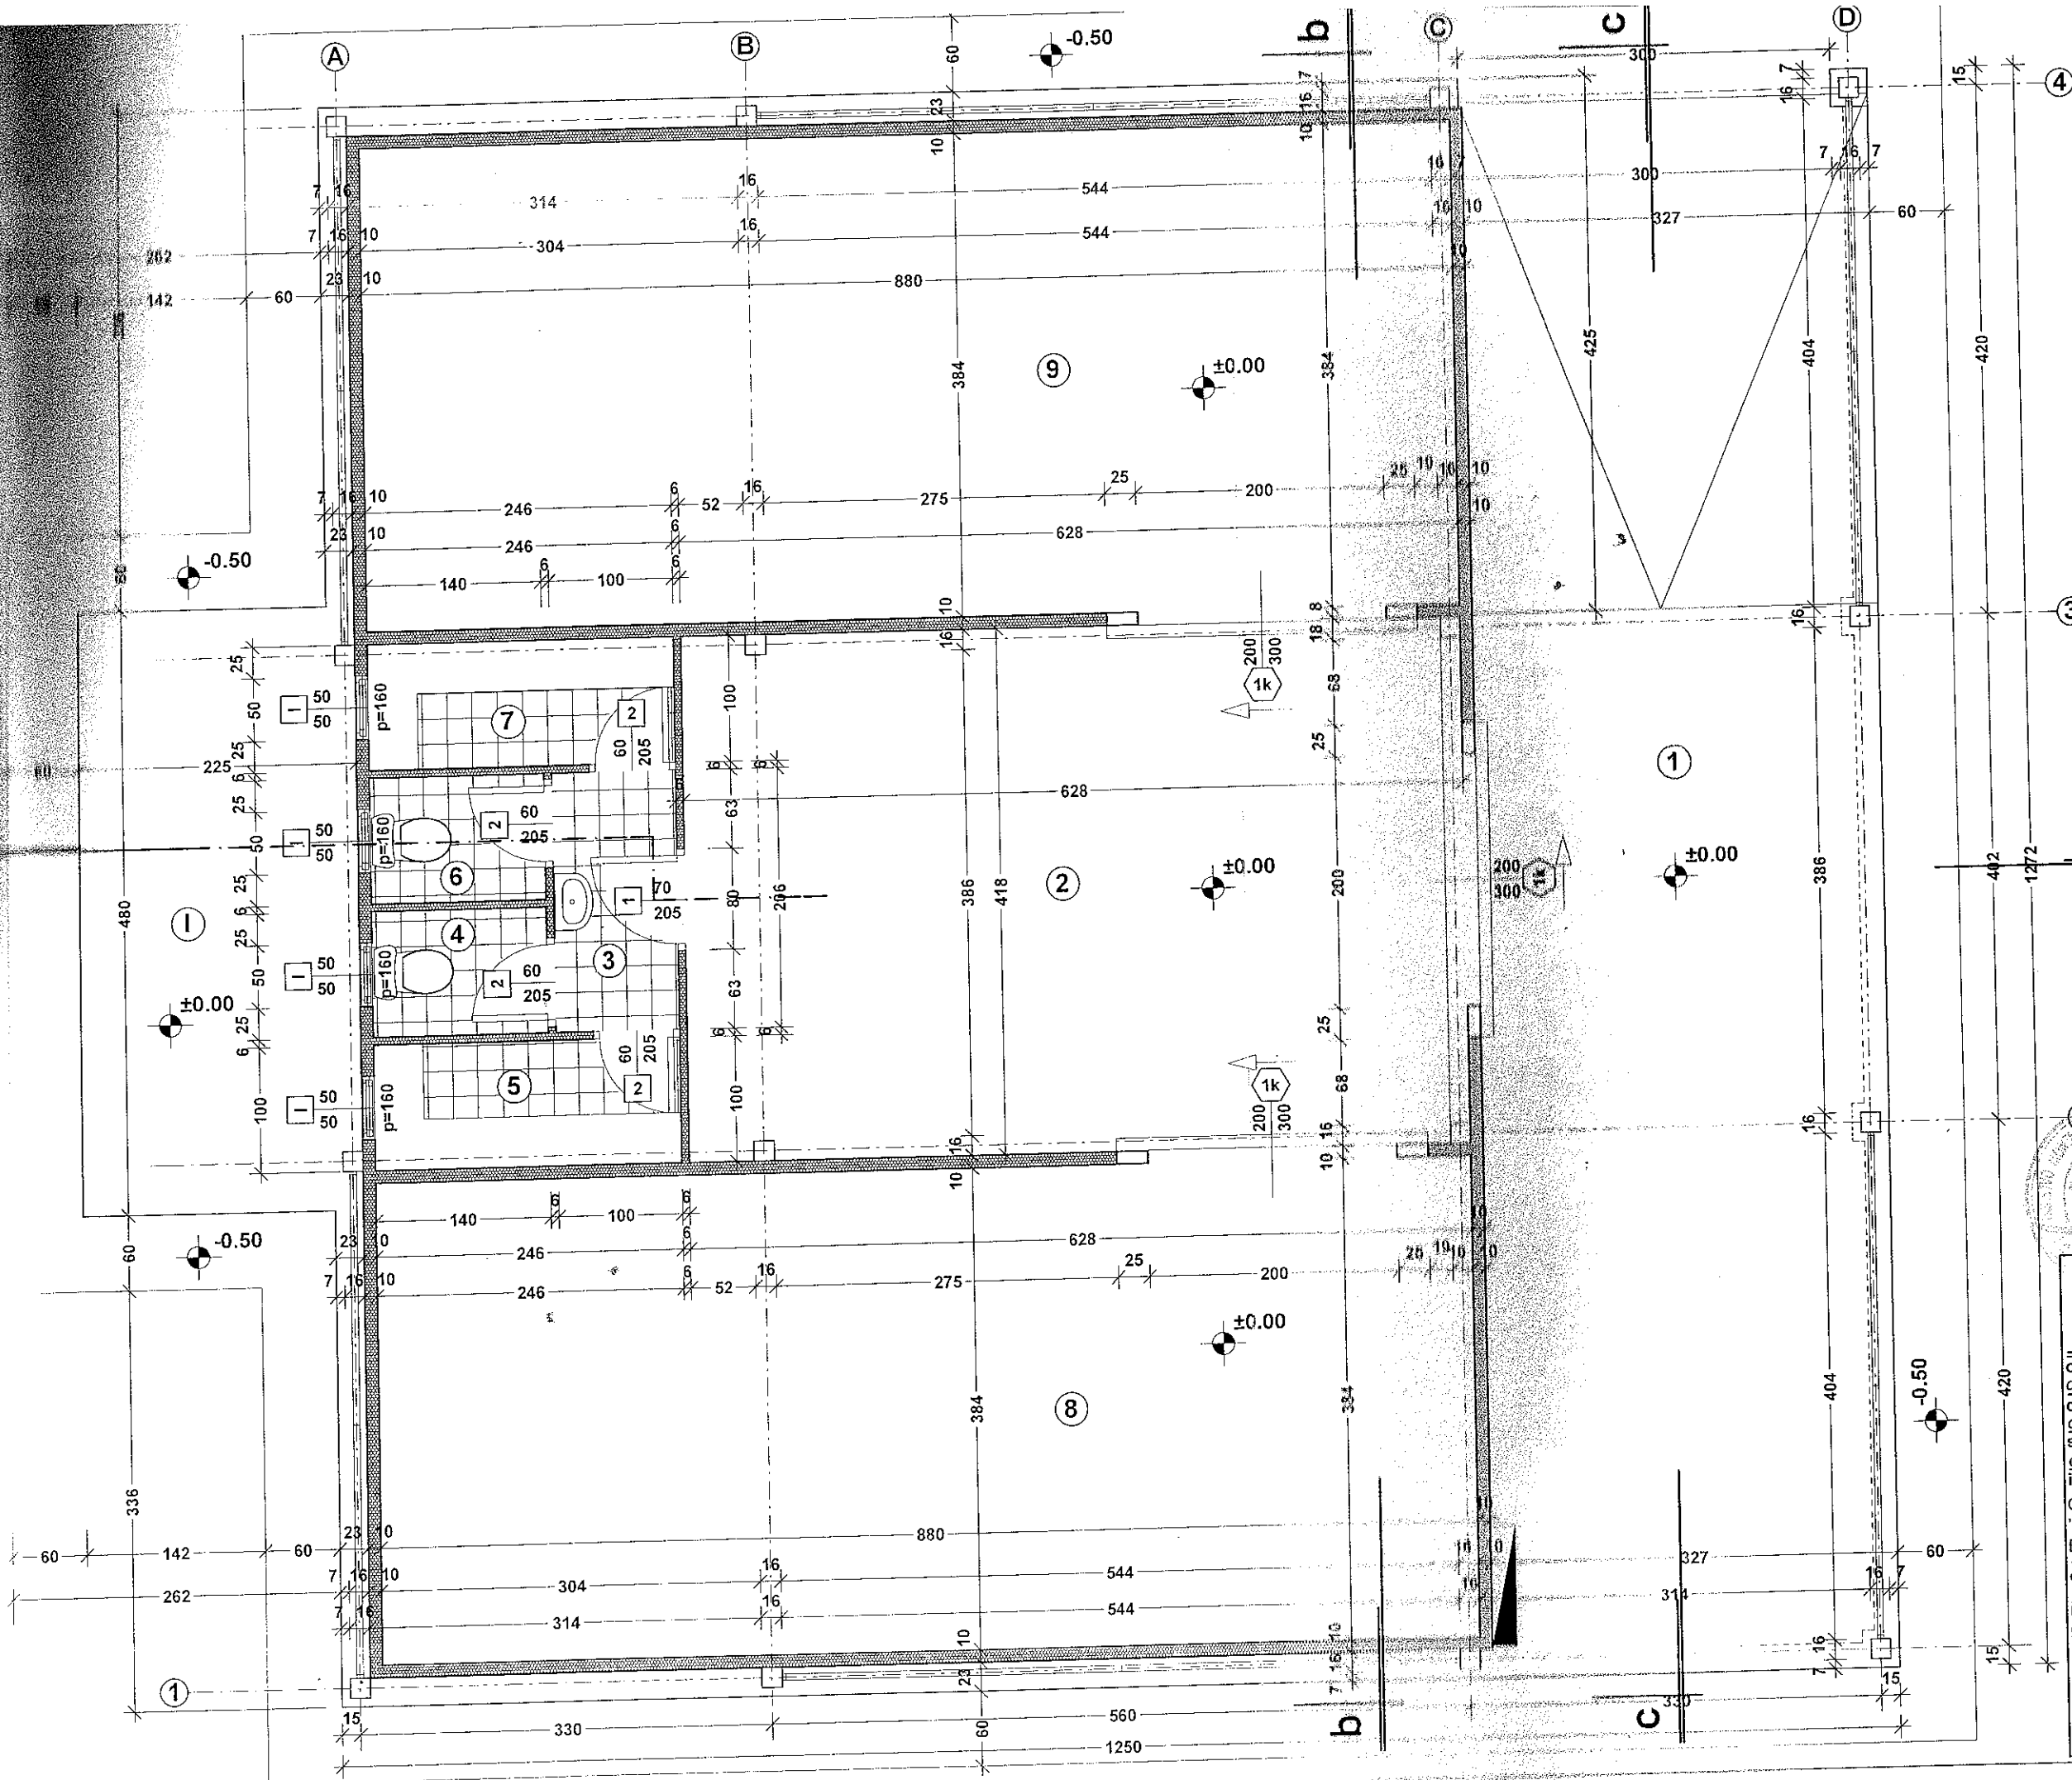

LEGENDA

- TERMO PANEL
d=10.0 cm
- PANEL d=6.0 cm
- STOLARIJA-PVC
- BRAVARIJA

"OM INTEGRAL" doo
Zvornik

odgovorni projektant:
d.i.a. Aleksandar Seizović
crtao:
d.i.a. Jakša Tomić
saradnik:
d.i.a. Jakša Tomić
investitor:
OPŠTA POLJOPRIVREDNA ZADRUŽICA
"AGROFOOD" (Senad Čimerović)
Bratunac
objekat: Poslovni Hala (1. sprat)
mjesto: Mulijski Kaniževci
gradnje: Opština Bratunac
crtež: OSNOVA PRIJEMNI
datum: 2016. 1:50 A