


PROJEKT ZBATIM ARKITEKTONIK
Qendër ditore komunitare për fëmijët me aftësi të kufizuara
Qendër multifunksionale komunitare

DETAILED ARCHITECTONIC DESIGN
Daily community center for disabled children
Multifunctional community center



GJENDJA EKZISTUESE
EXISTING CONDITIONS

PLAN VENDOSJE EKZISTUESE
EXISTING SITE PLAN
SH. 1:200

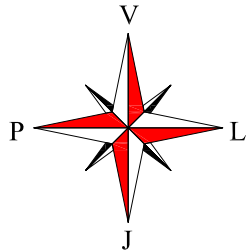

5/9

5/20

5/43

2KT
5/21

5/39

5/26

5/40

5/27


5/28

5/29

5/393

74




FOTO TE GJENDJES EKZISUESE
PHOTOS OF EXISTING CONDITIONS

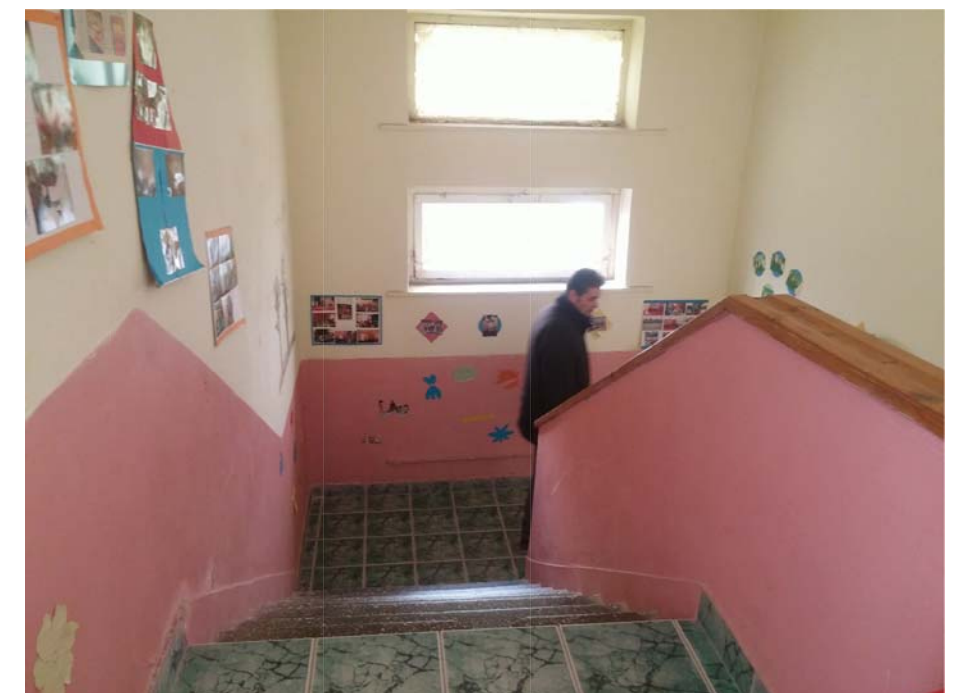

KATI PERDHE
GROUND FLOOR


GJENDJA EKZISUESE
EXISTING CONDITIONS
SH. 1:125

KATI I PARE
FIRST FLOOR

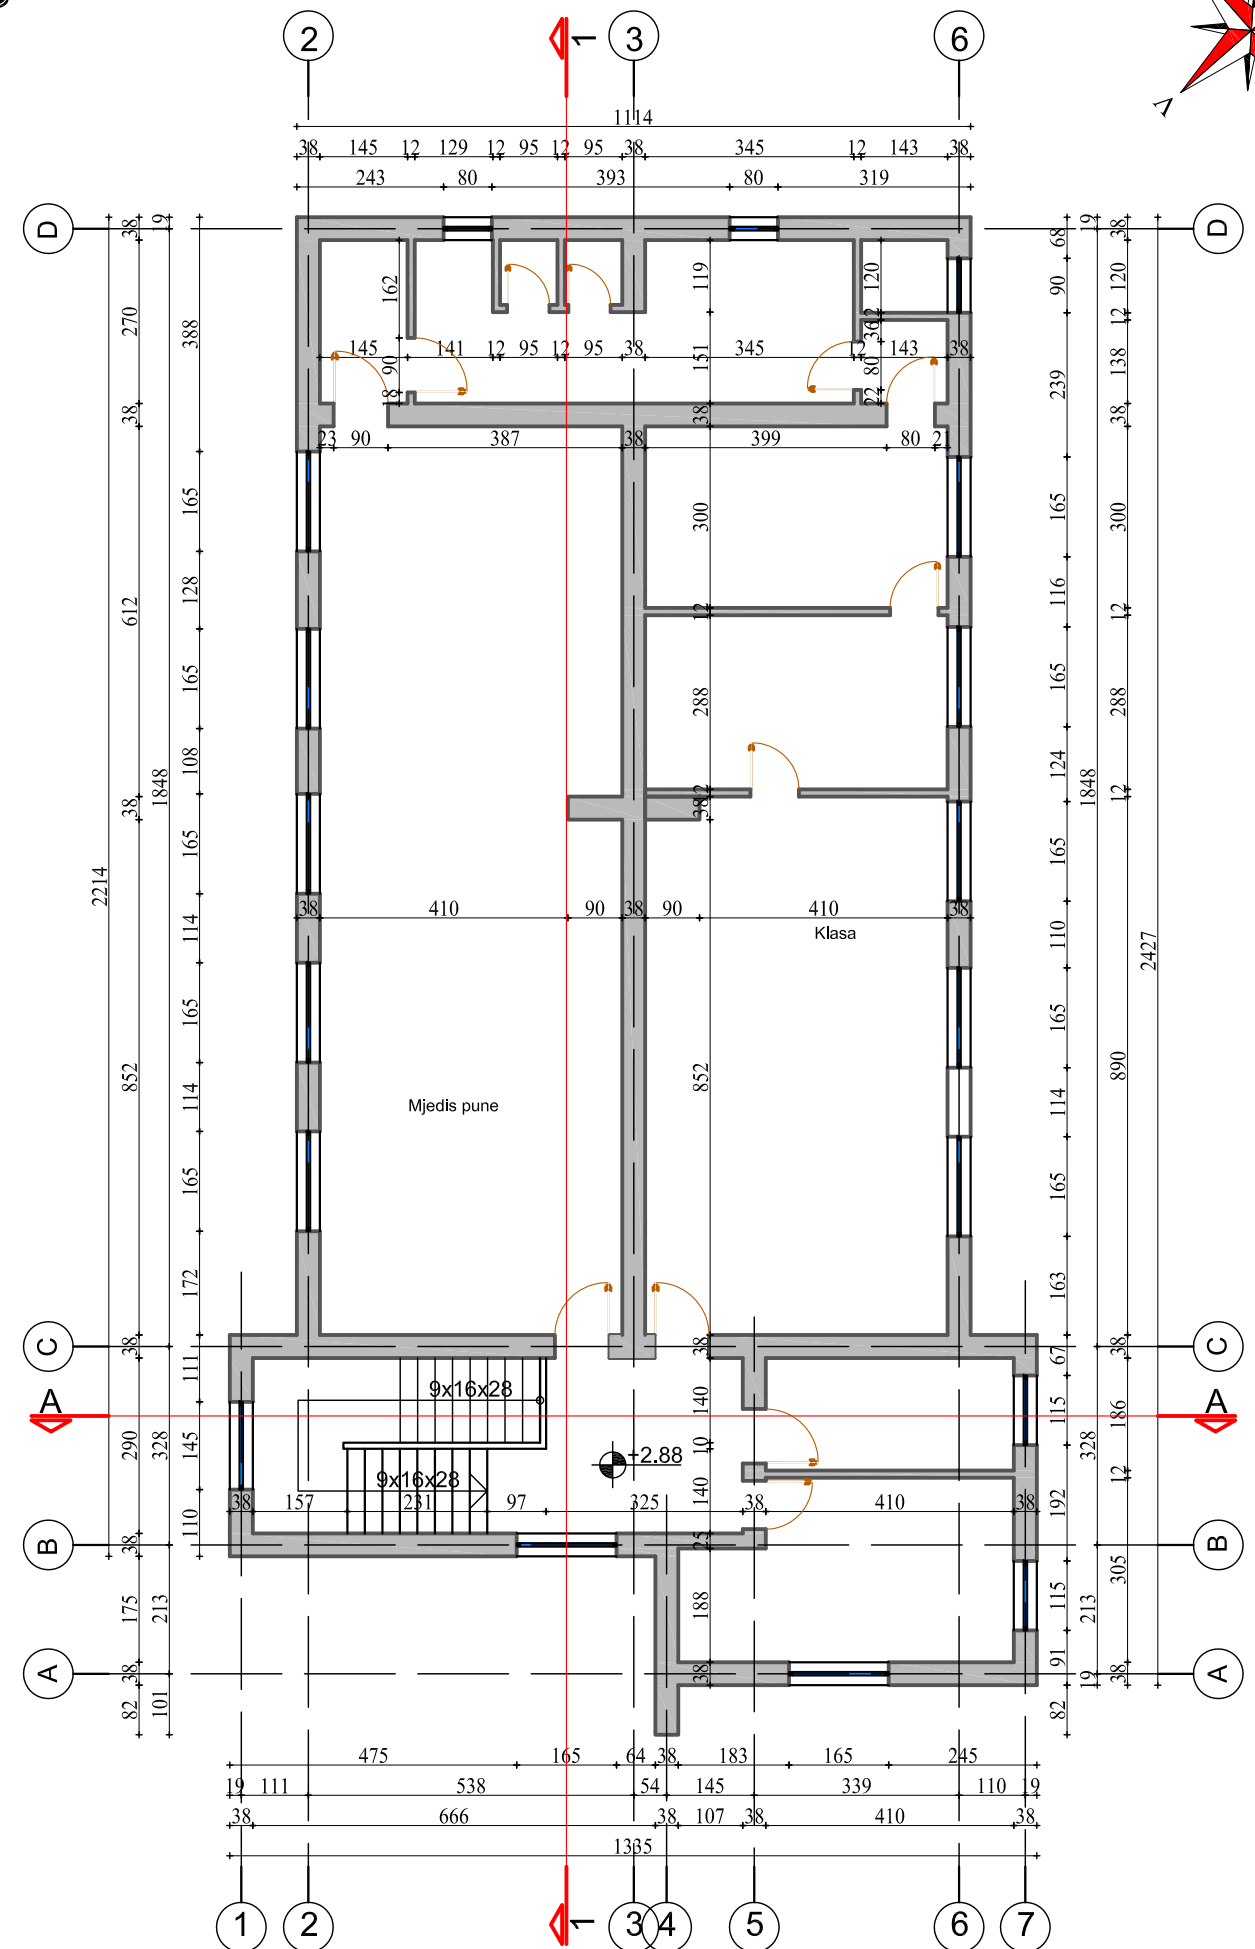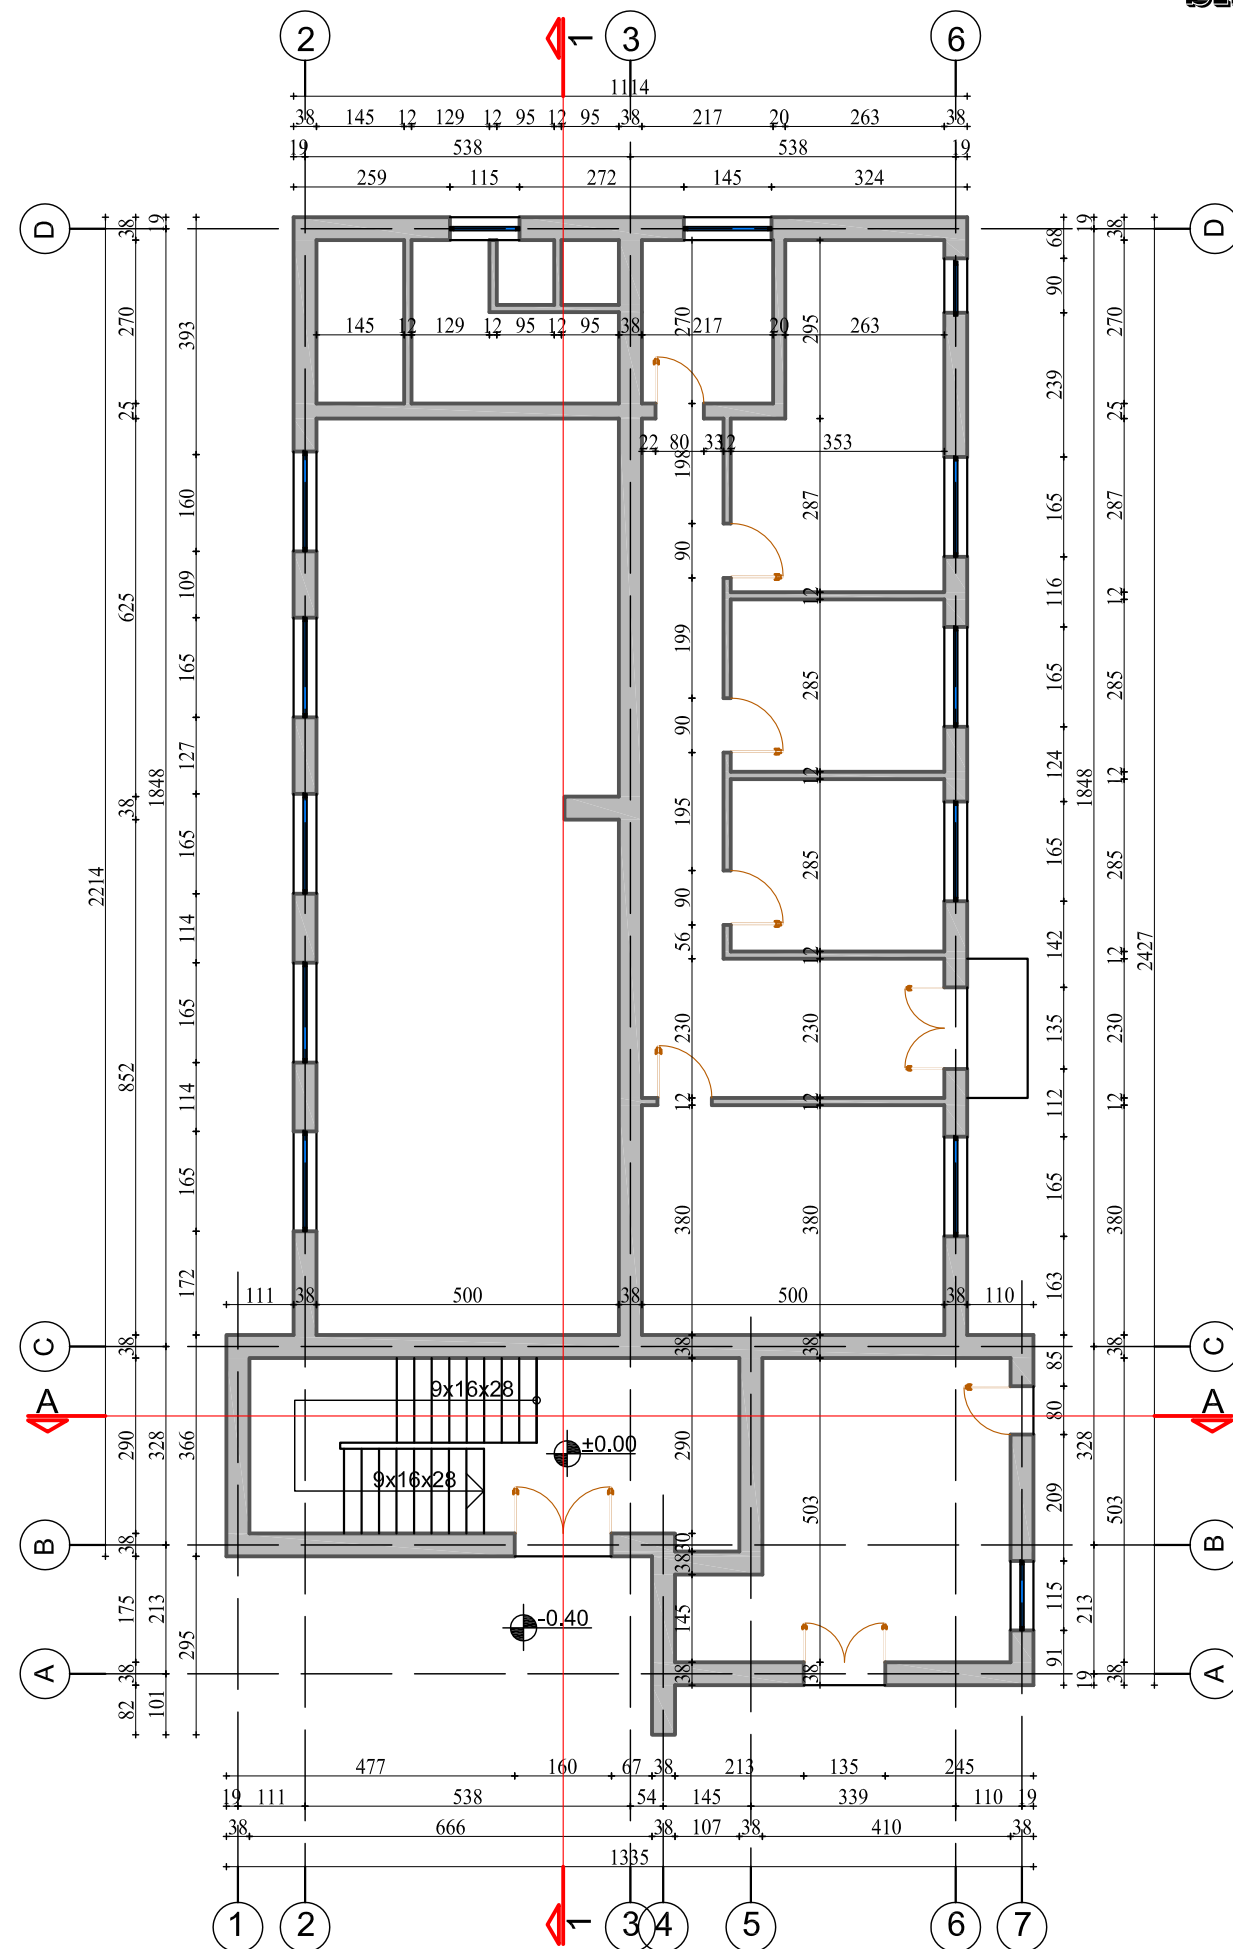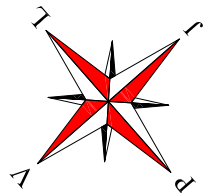


PRERJET
SECTIONS
SH. 1:100

PRERJA 1-1
1-1 SECTION

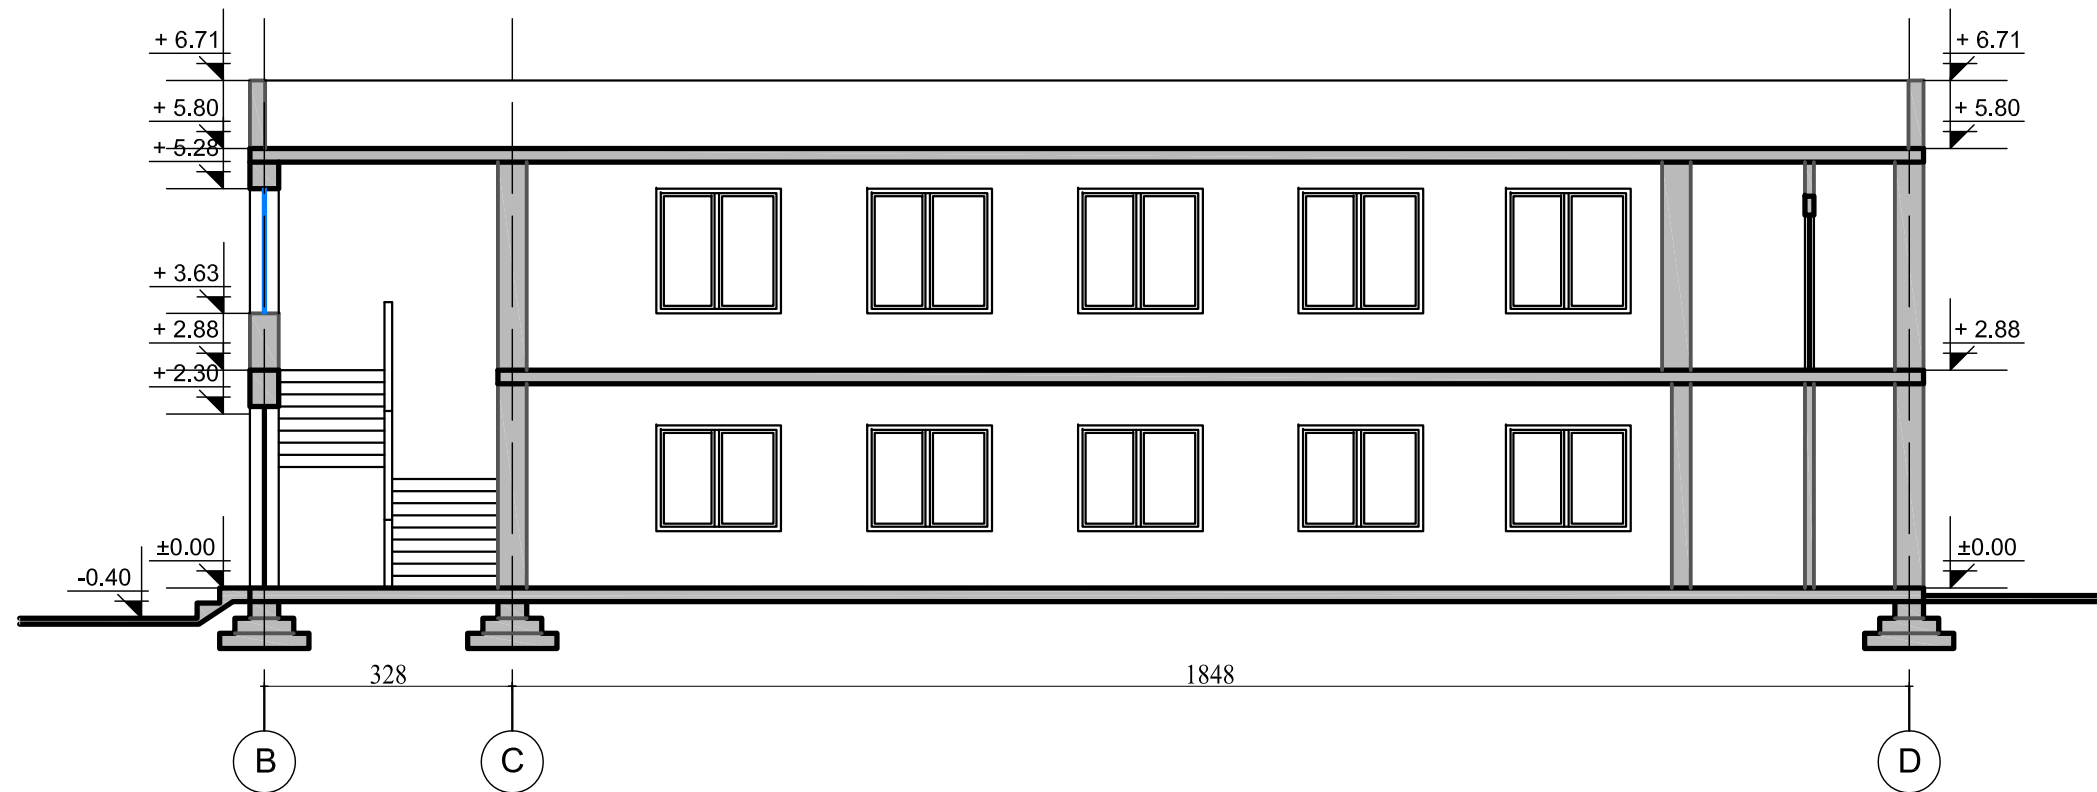


PRERJA A-A
A-A SECTION

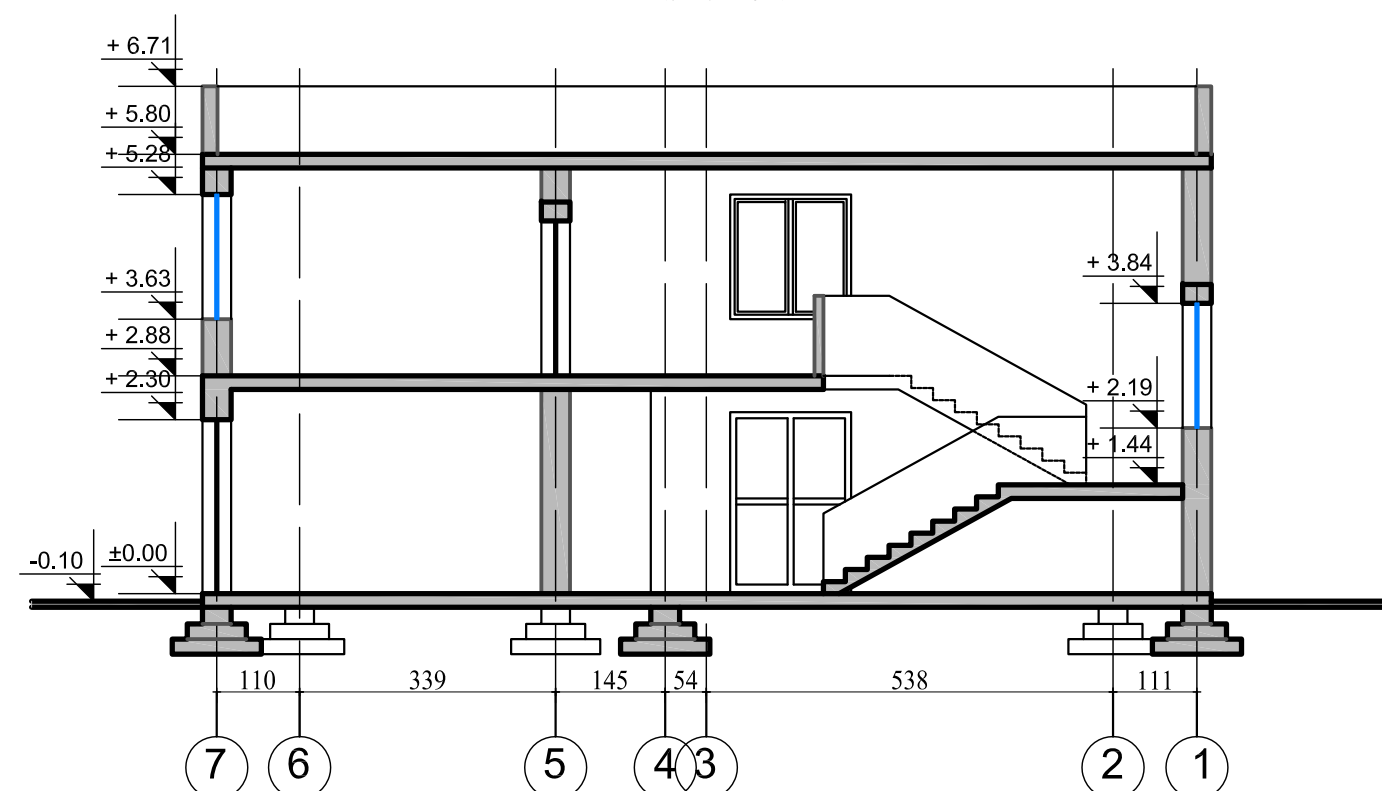


FASADAT
FACADES
SH. 1:100

FASADA JUG-PERENDIM
SOUTH WEST-FACADE

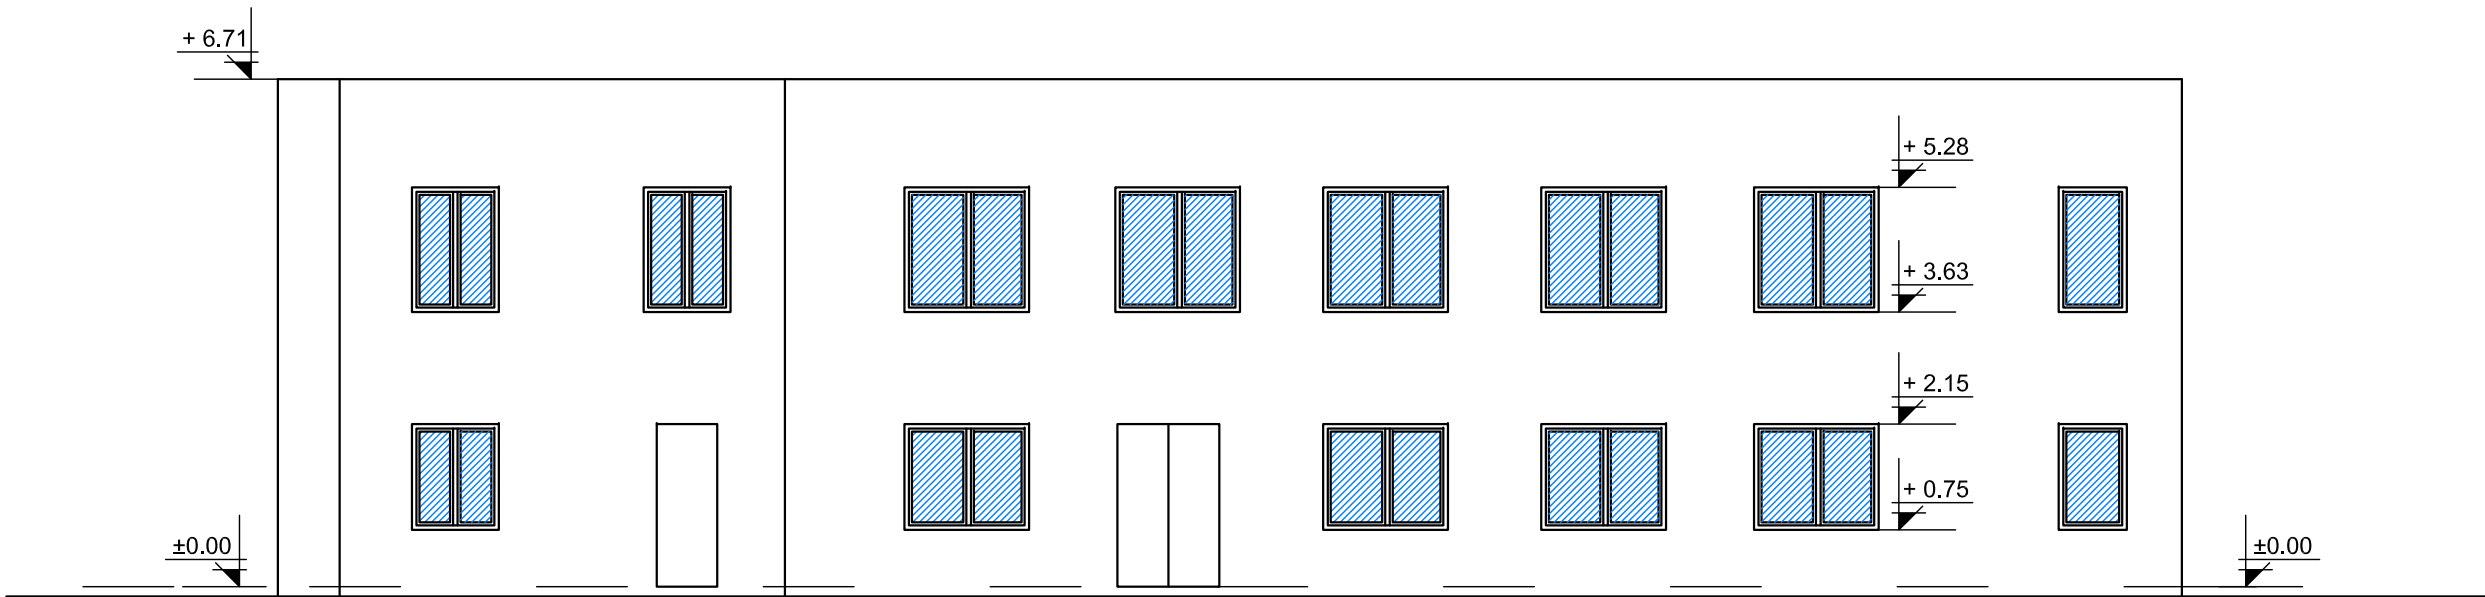


FASADA VERI-PERENDIM
NORTH WEST-FACADE

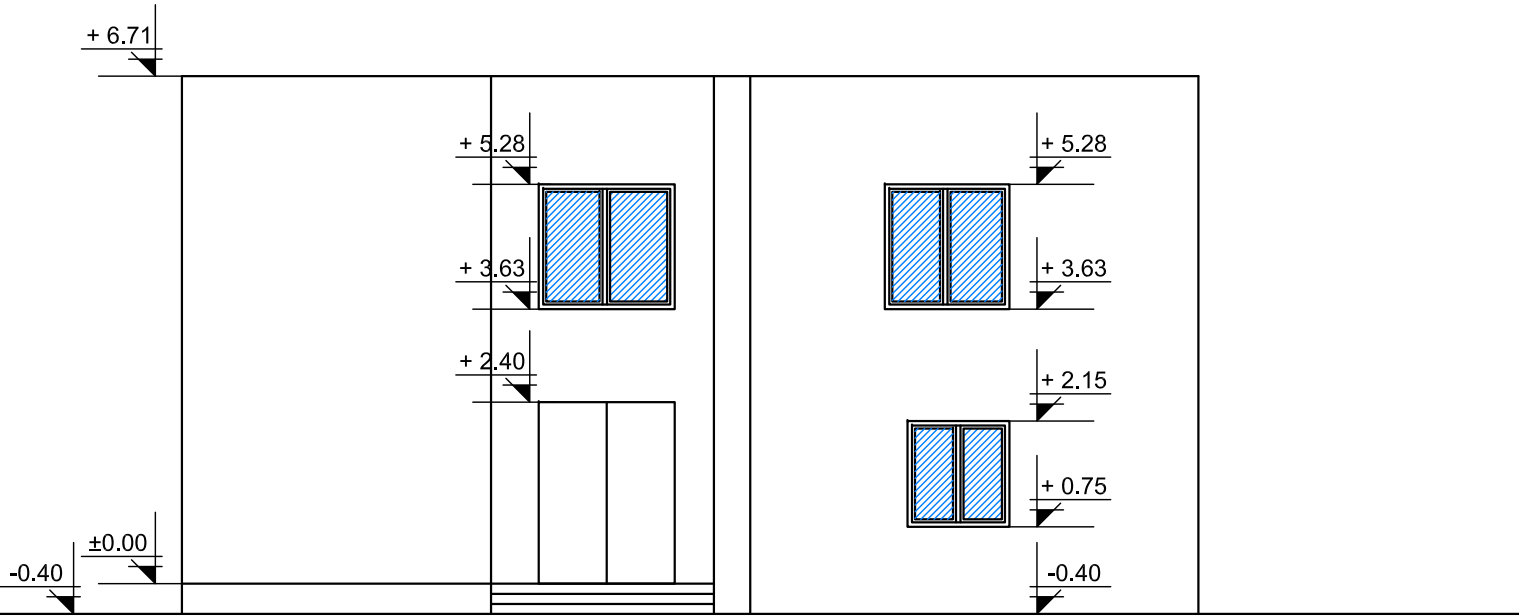


FASADAT
FACADES
SH. 1:100

FASADA VERI-LINDJE
NORTH-EAST FACADE

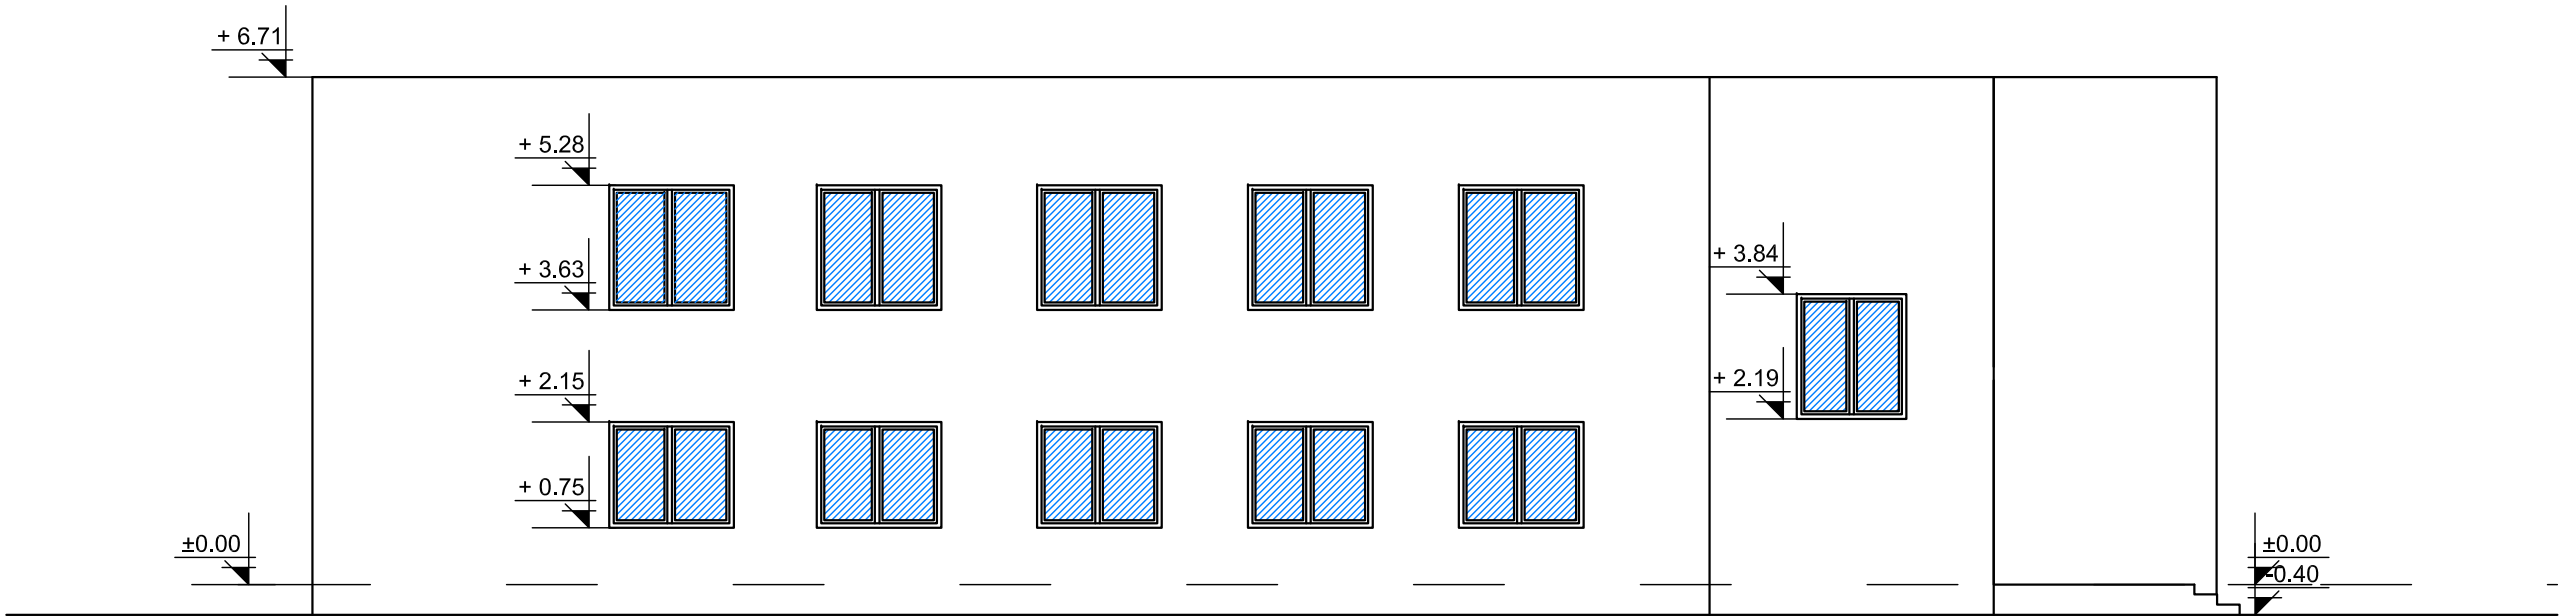

FASADA JUG-LINDJE
SOUTH EAST-FACADE

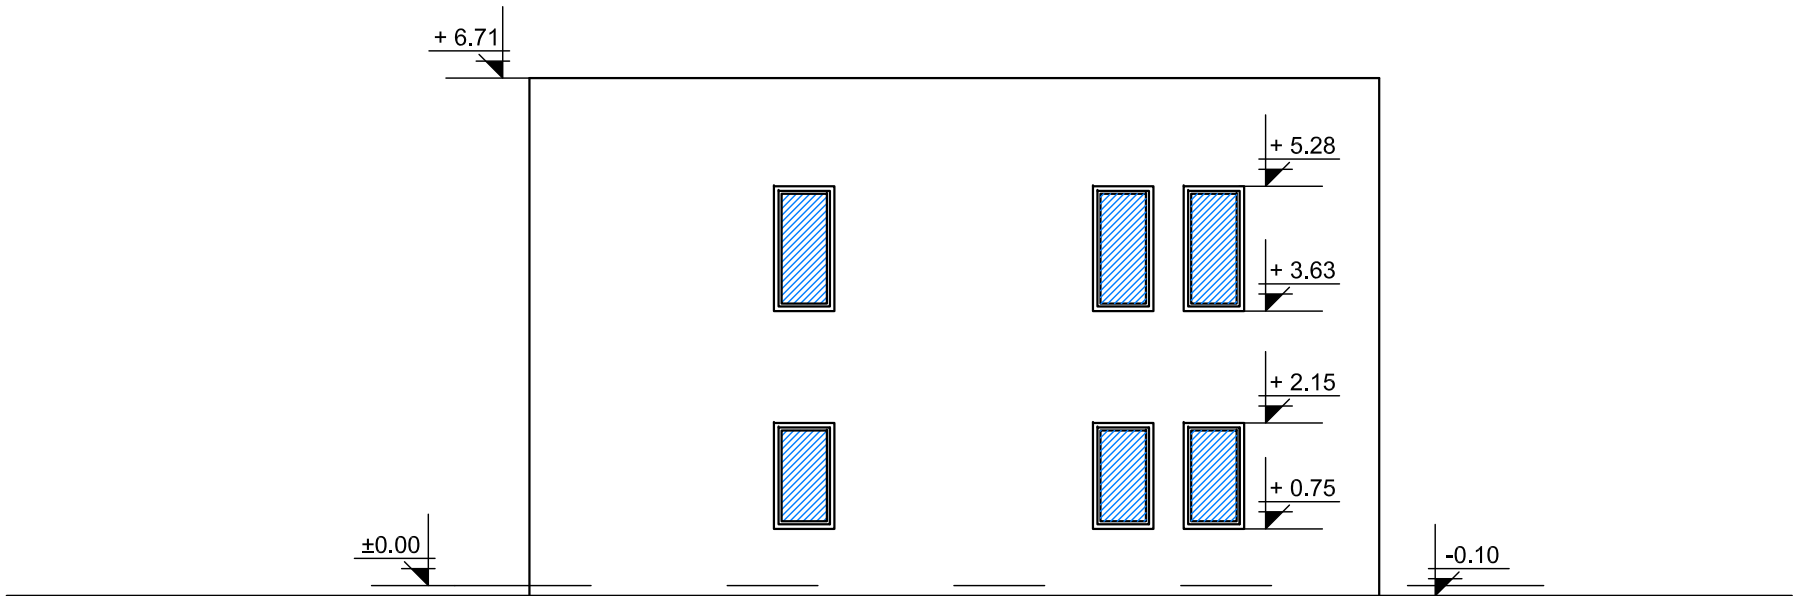



**PROJEKTI I PROPOZUAR
ARKITEKTURA**

*PROPOSED DESIGN
ARCHITECTURE*

SH. 1:125


GROUND FLOOR

FIRST FLOOR

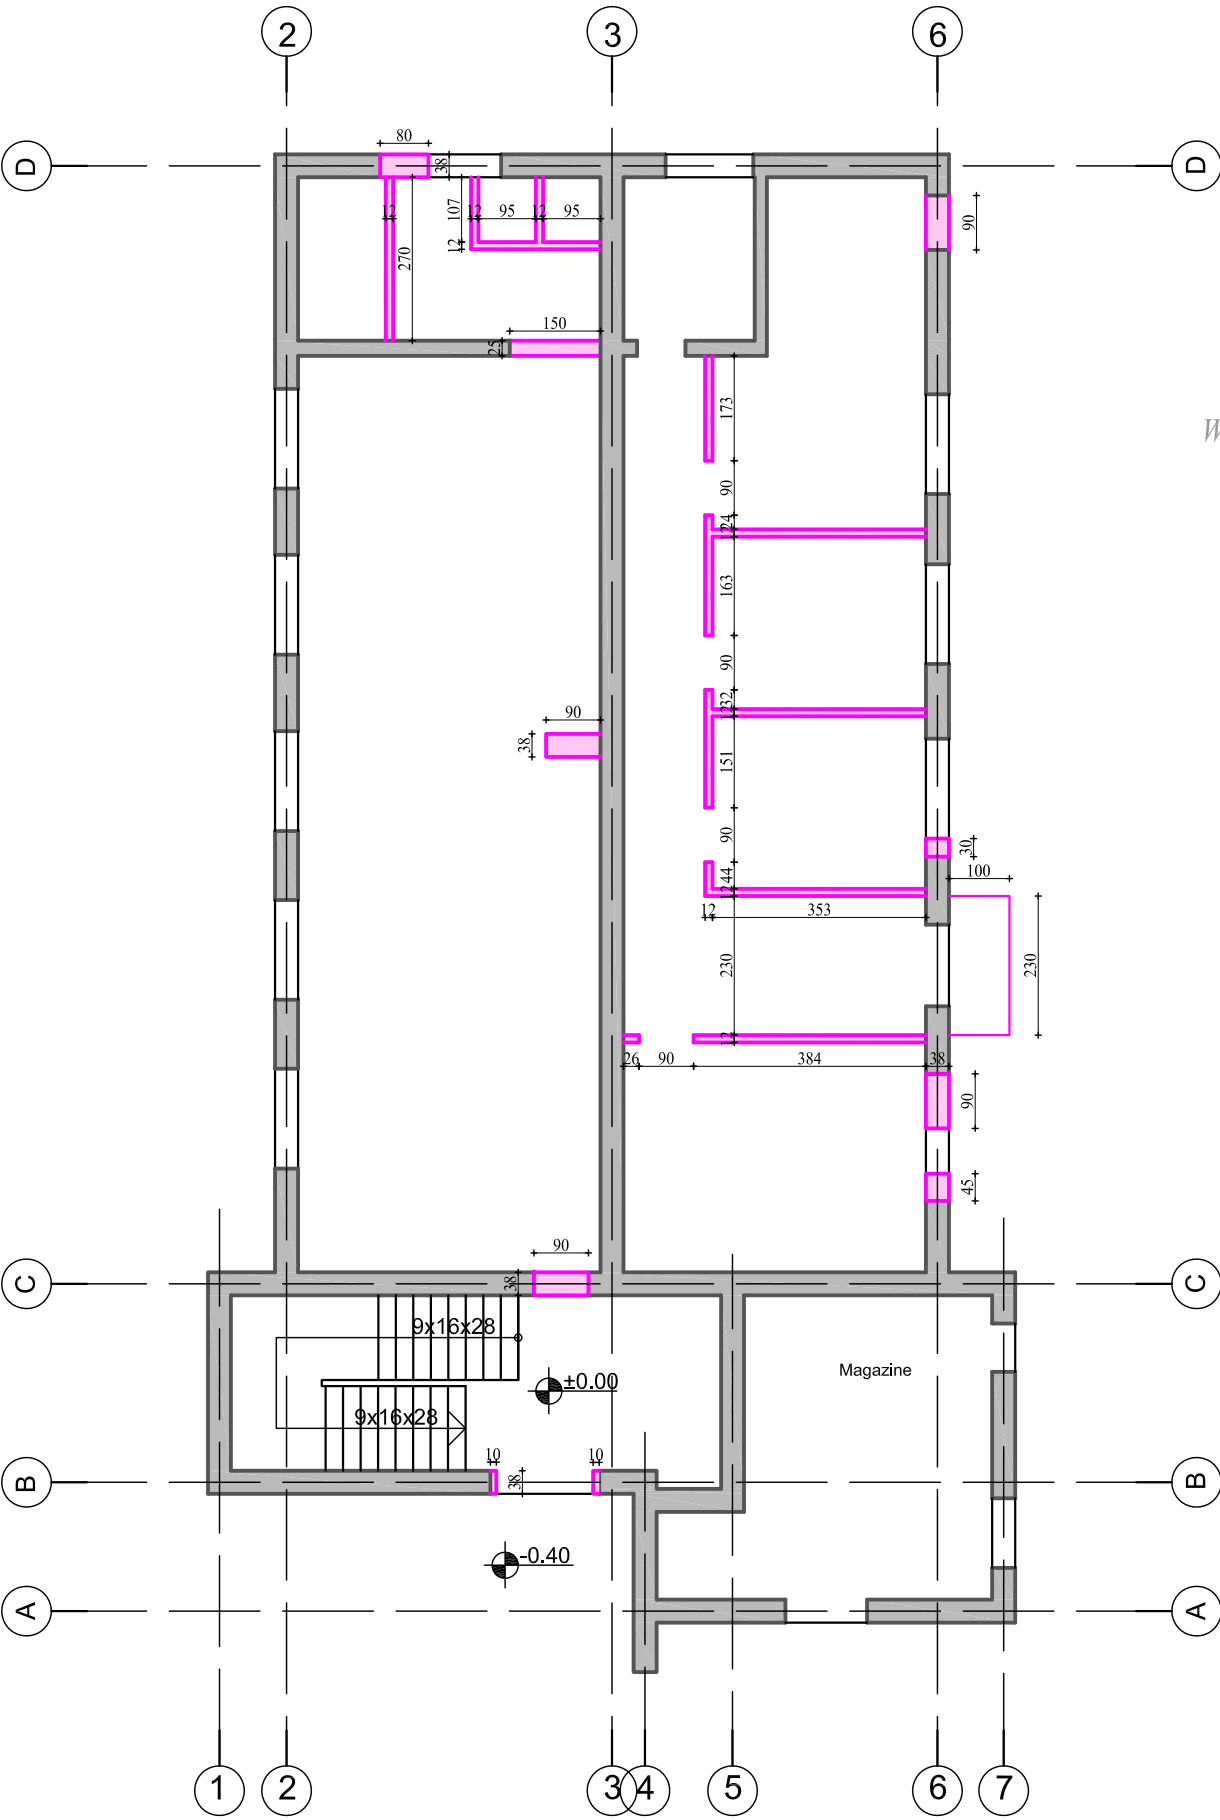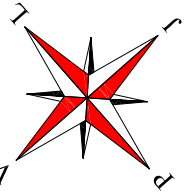

MURE QE PRISHEN
WALLS TO BE DEMOLISHED



MURE EKZISTUESE
EXISTING WALLS

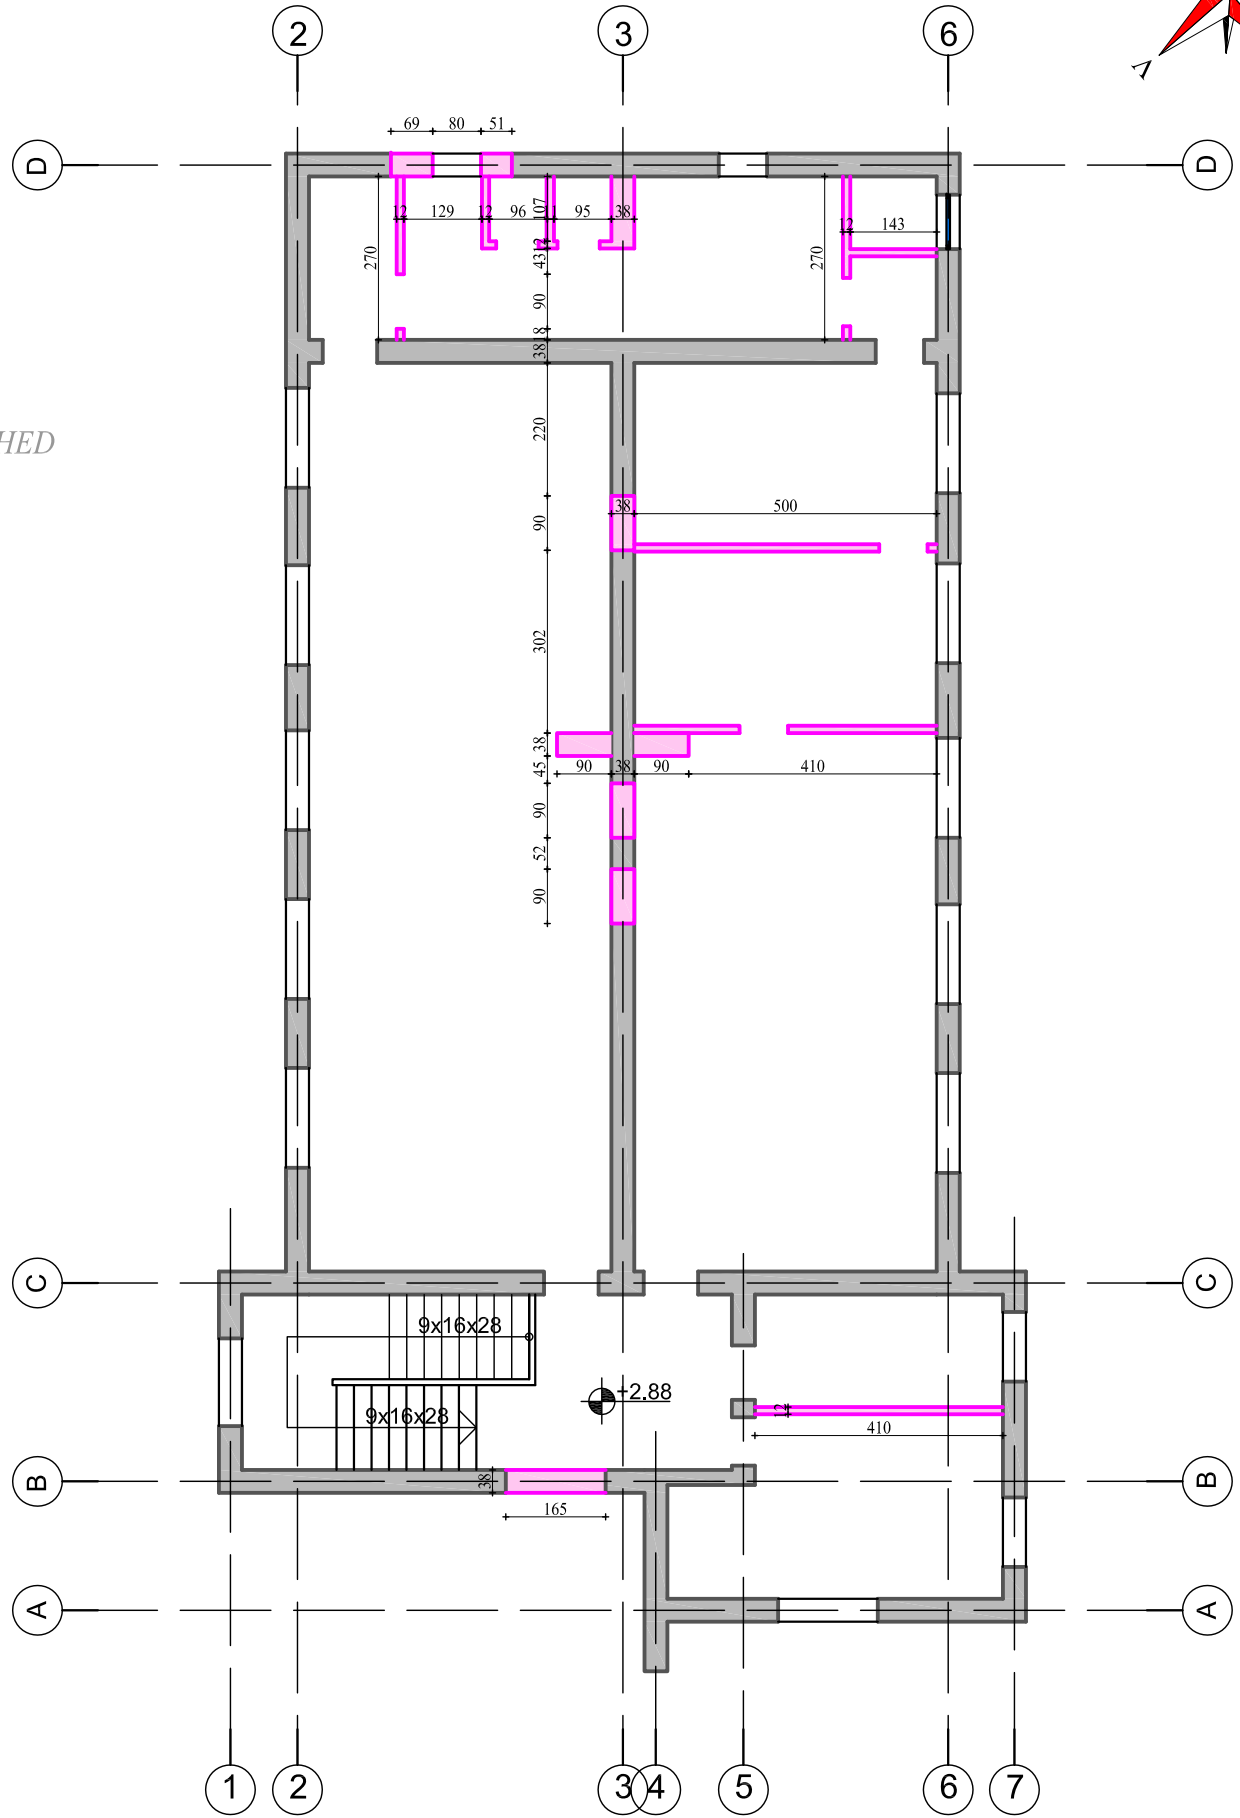

KATI PERDHE
GROUND FLOOR

PLANET I MUREVE TE REJA
PLANS OF NEW WALLS
SH.1:125


KATI I PARE
FIRST FLOOR

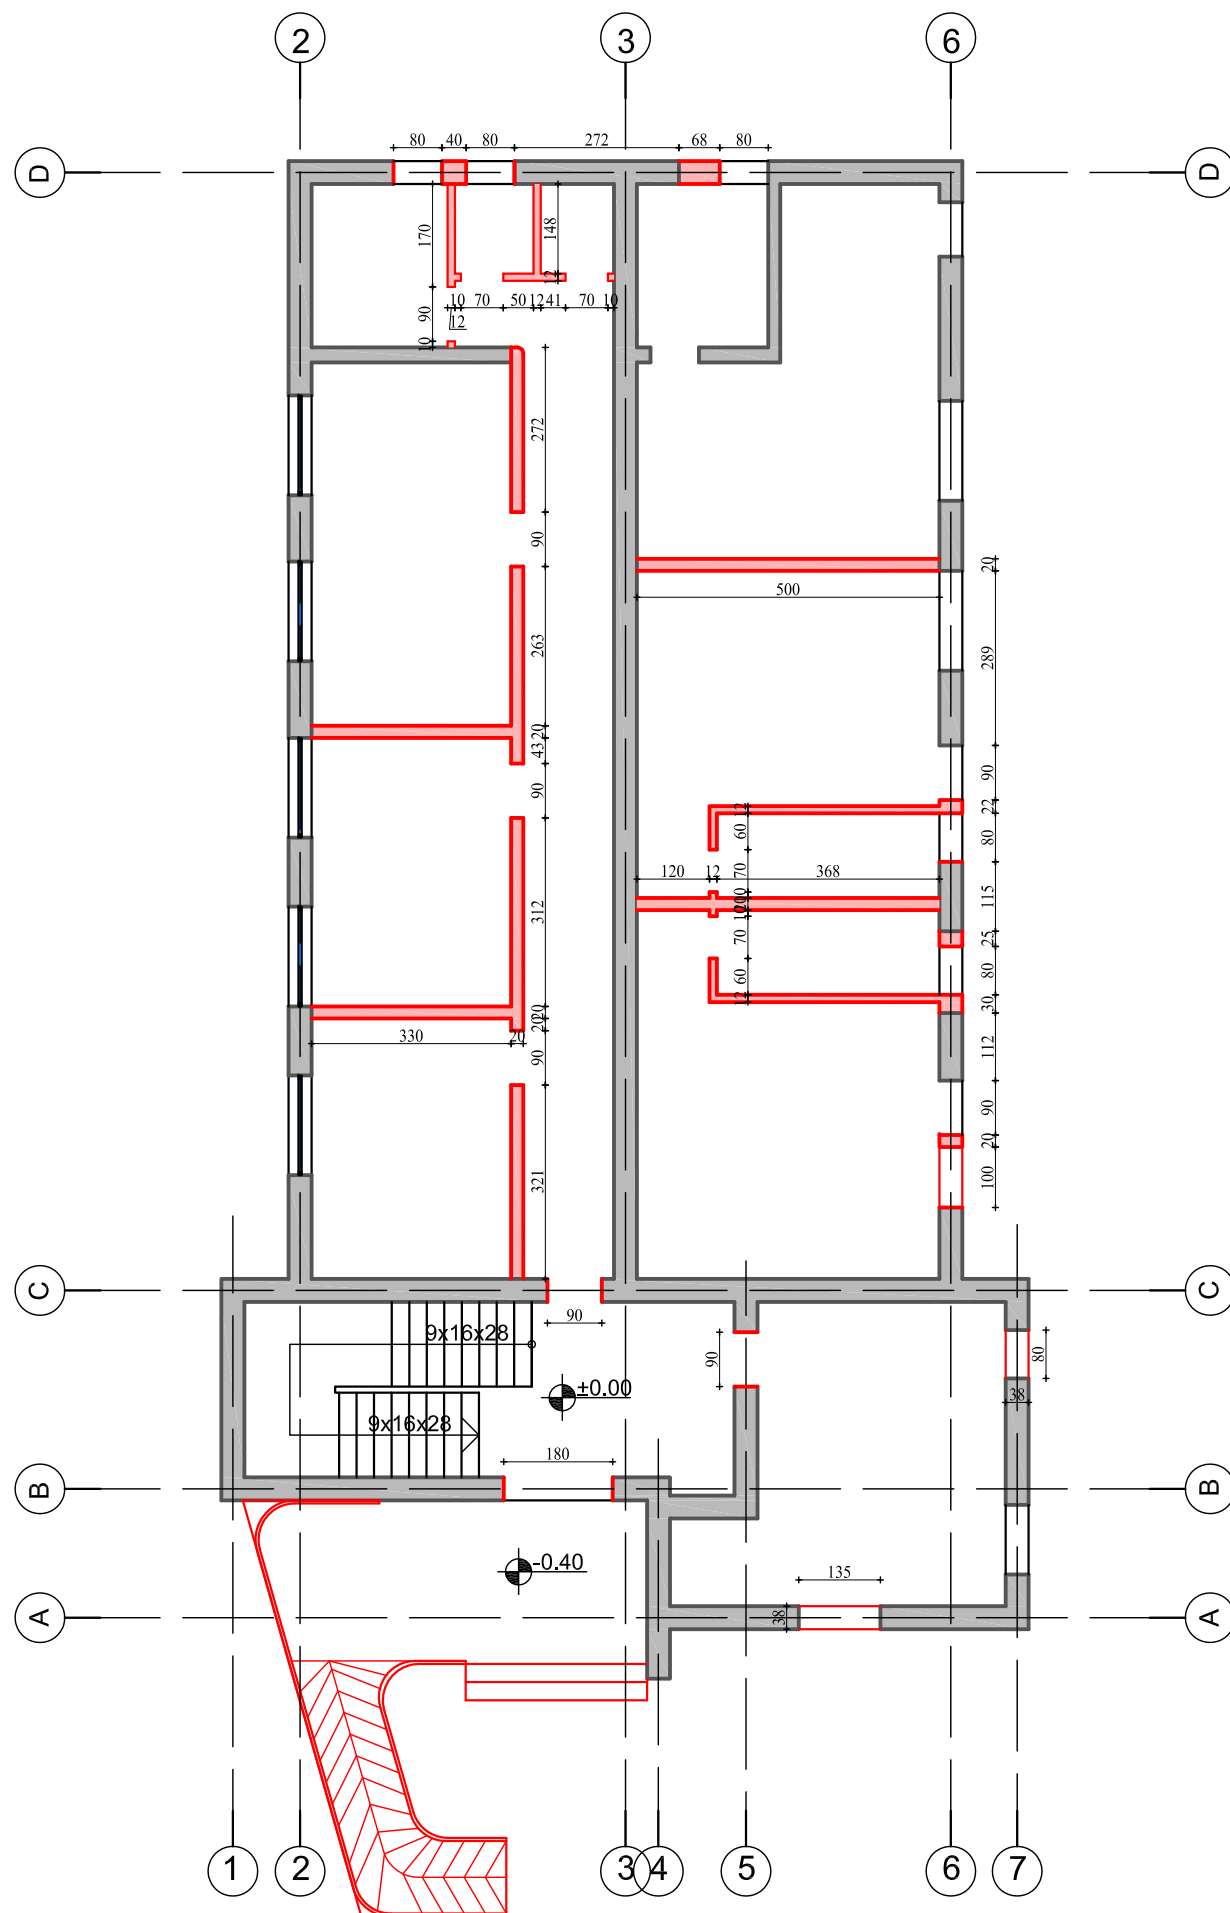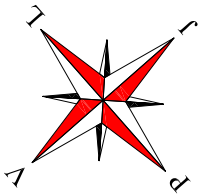


MURE TE REJA
NEW WALLS





MURE EKZISTUESE
EXISTING WALLS

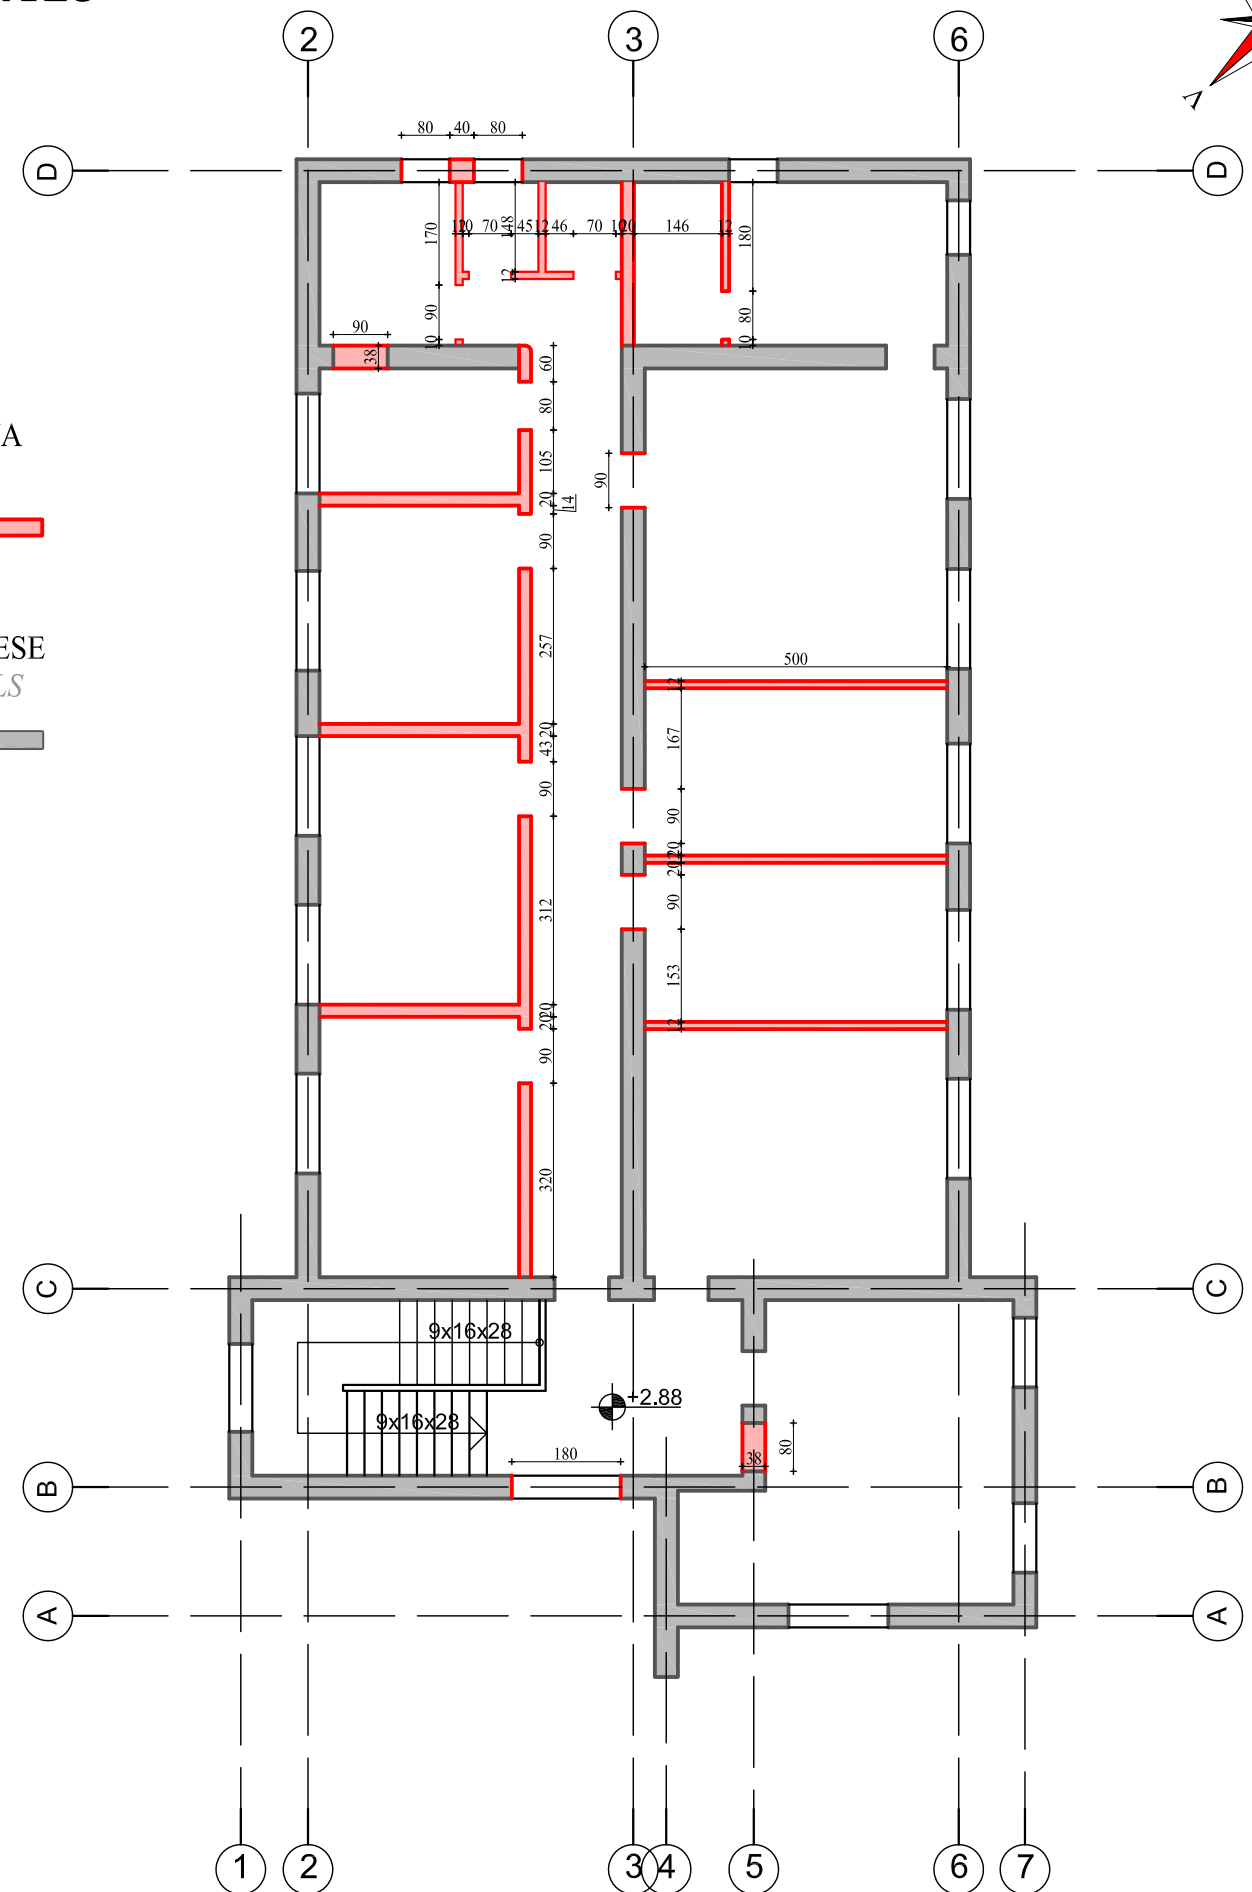

PLANI I SISTEMIMEVE TE JASHTME
ADJUSTMENT OF TERRITORY
SH.1:125



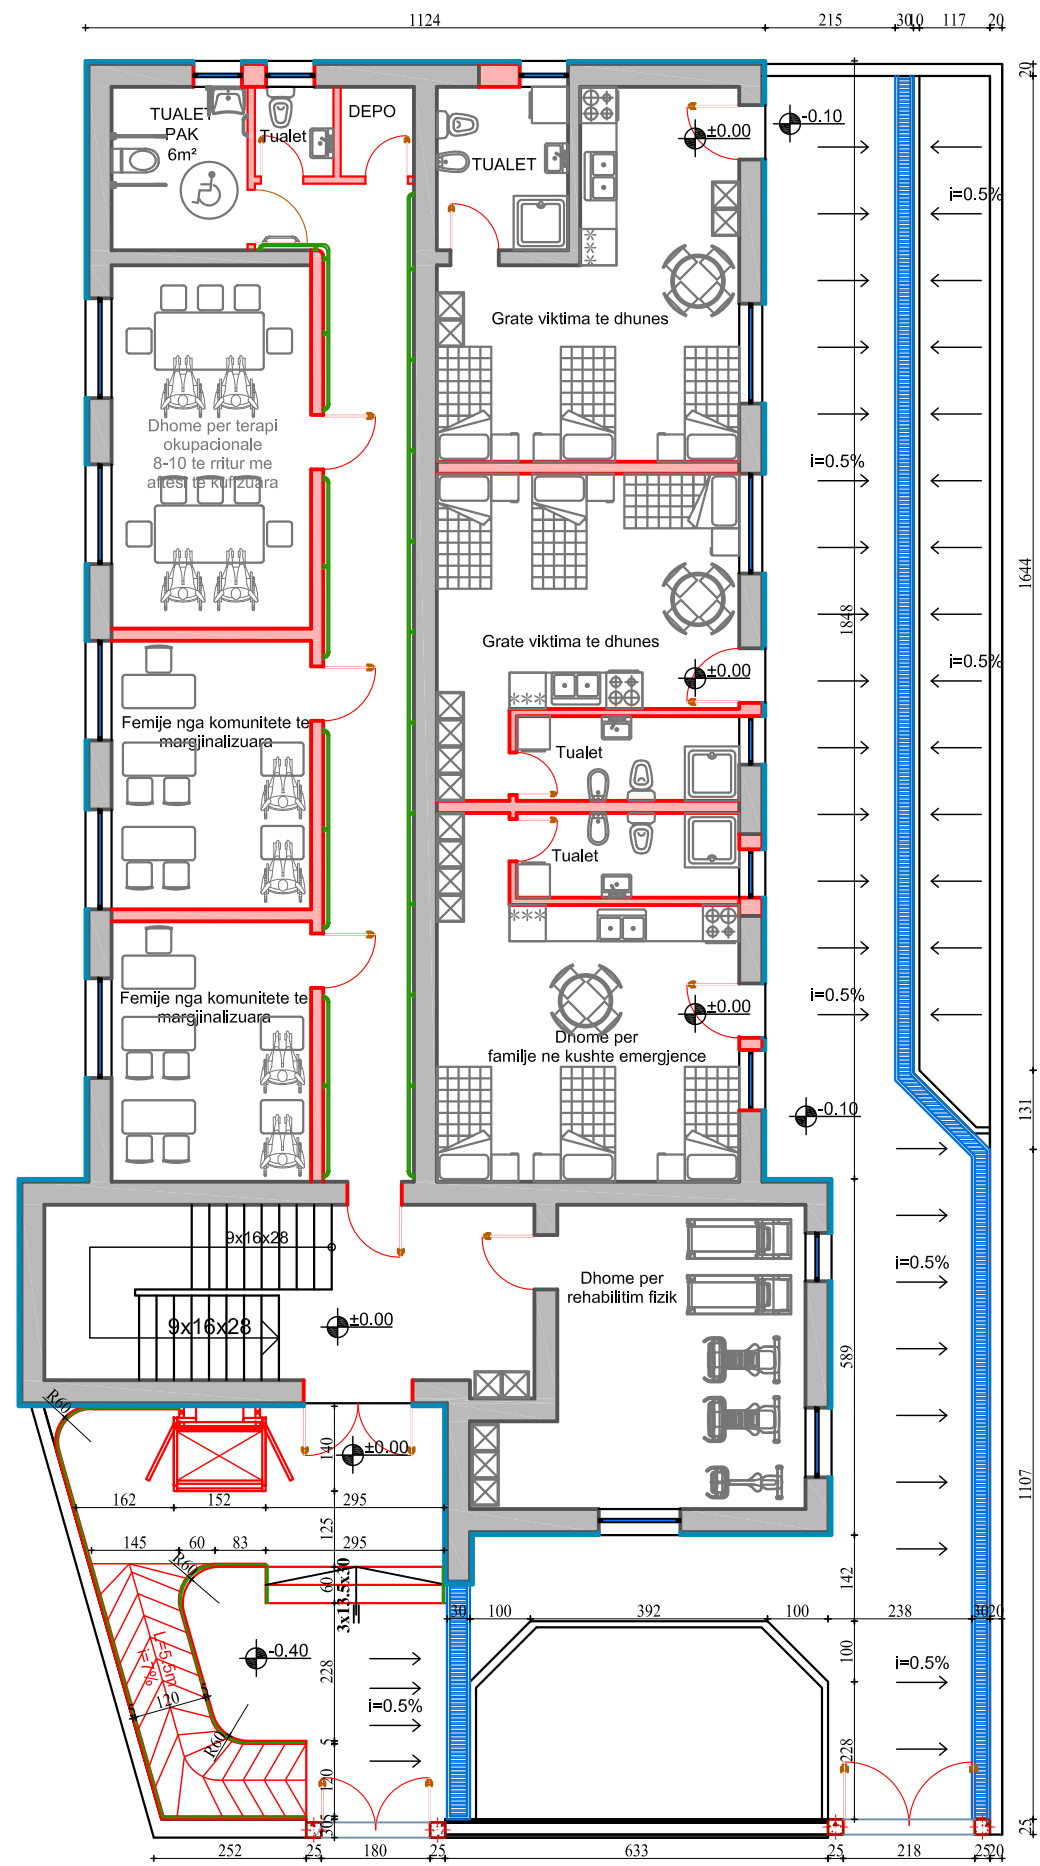


PAMJE VOLUMORE E PLATFORMES LEVIZISE
IMAGE VIEW OF WHEEL CHAIR LIFT


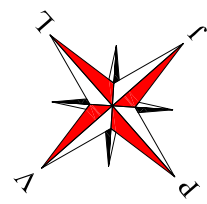
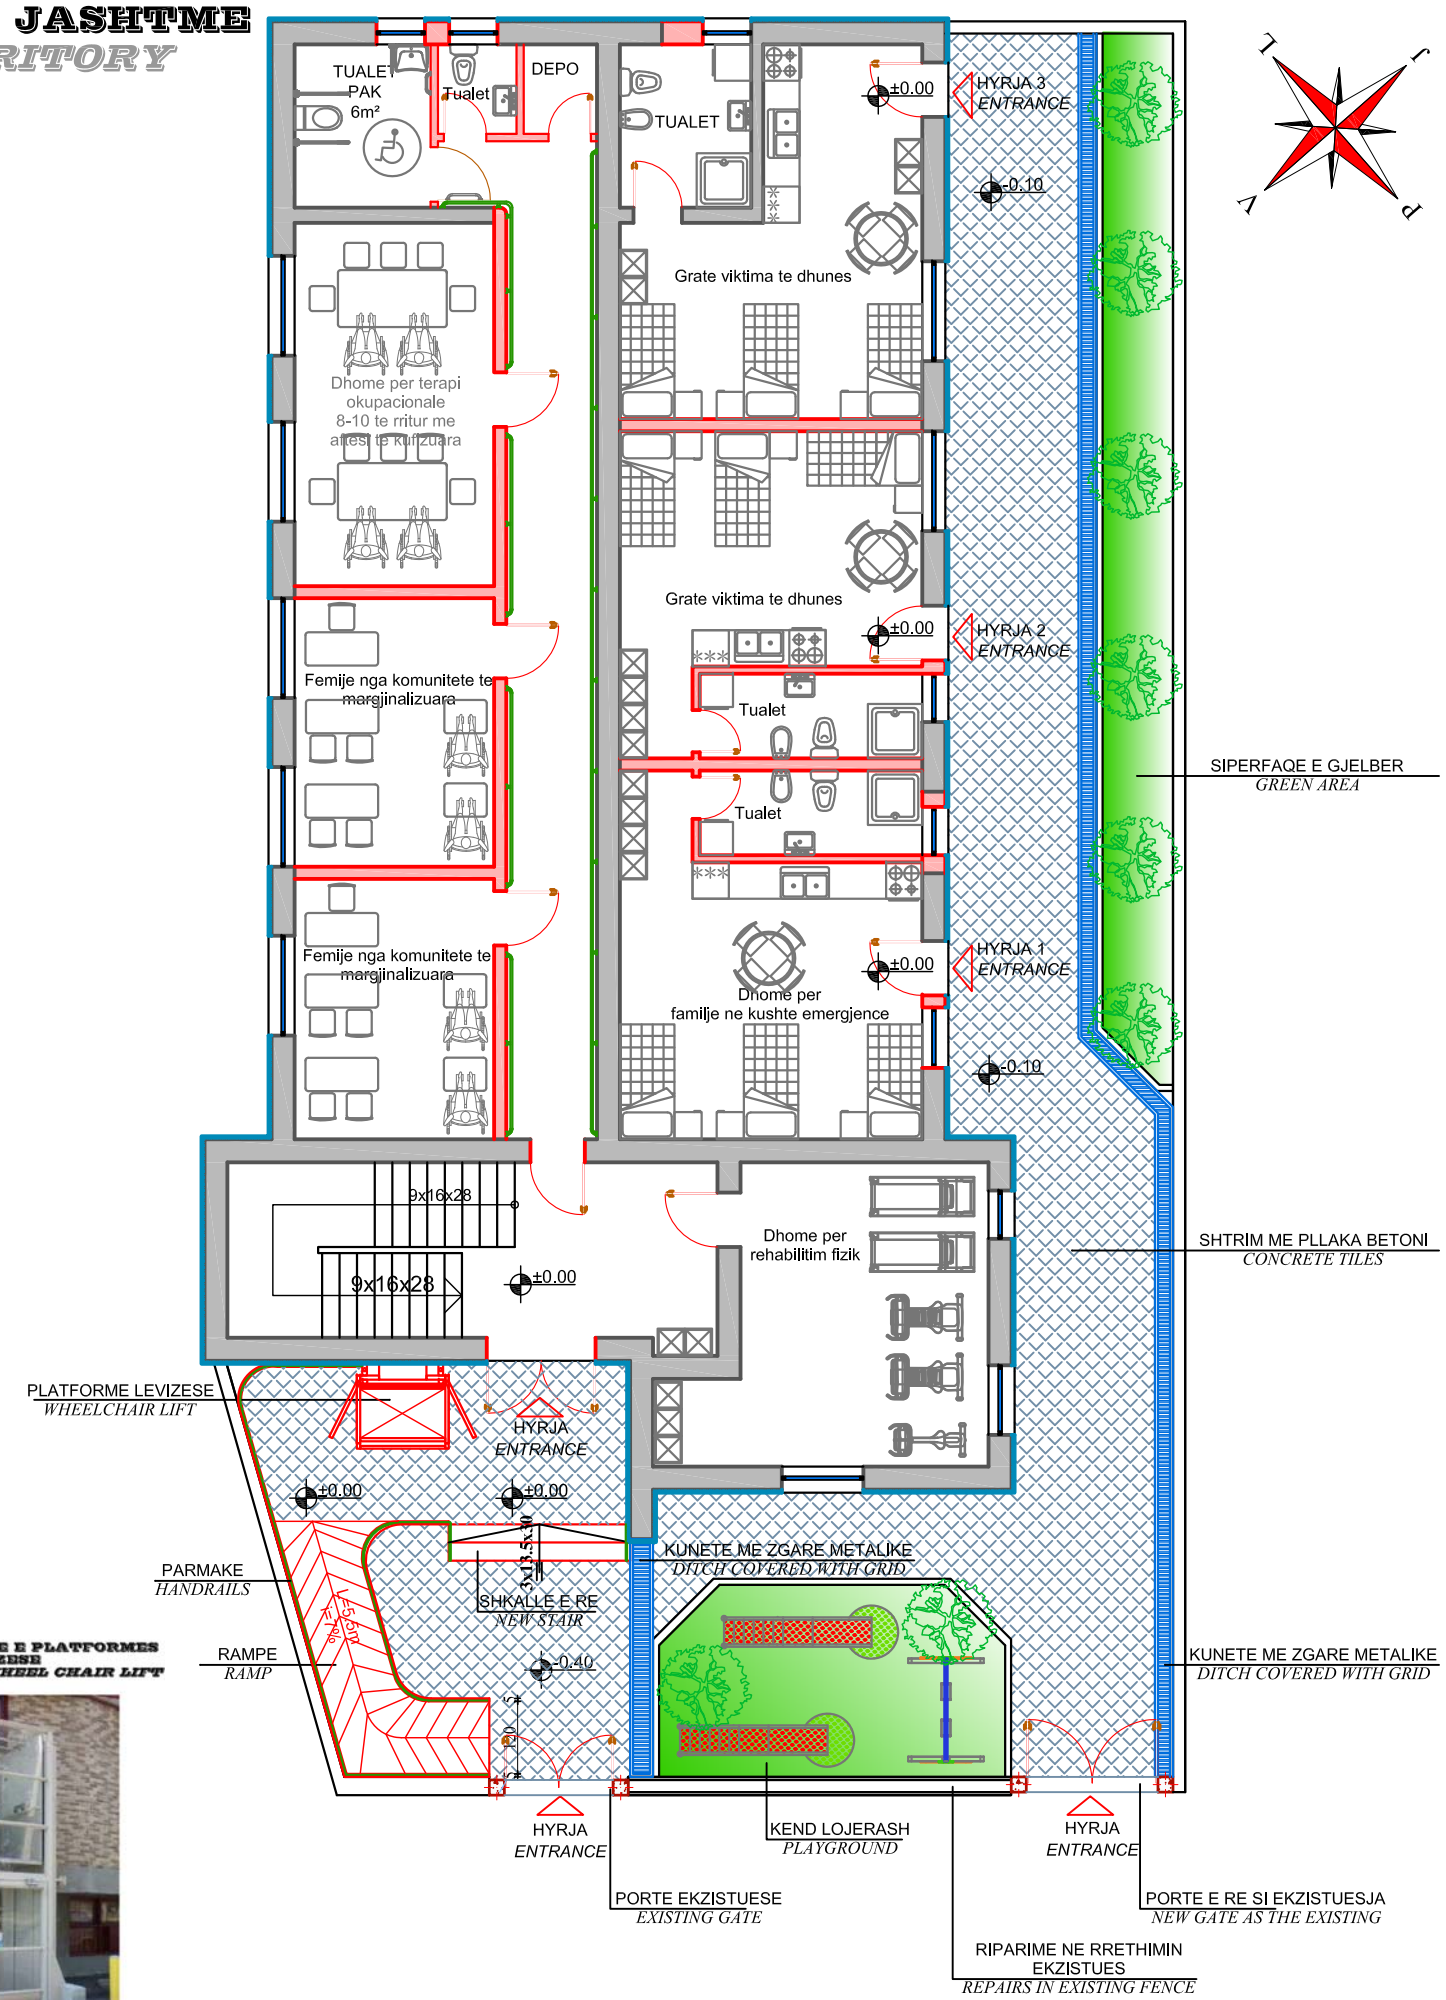


KATI PERDHE
GROUND FLOOR

KATI I PARE
FIRST FLOOR

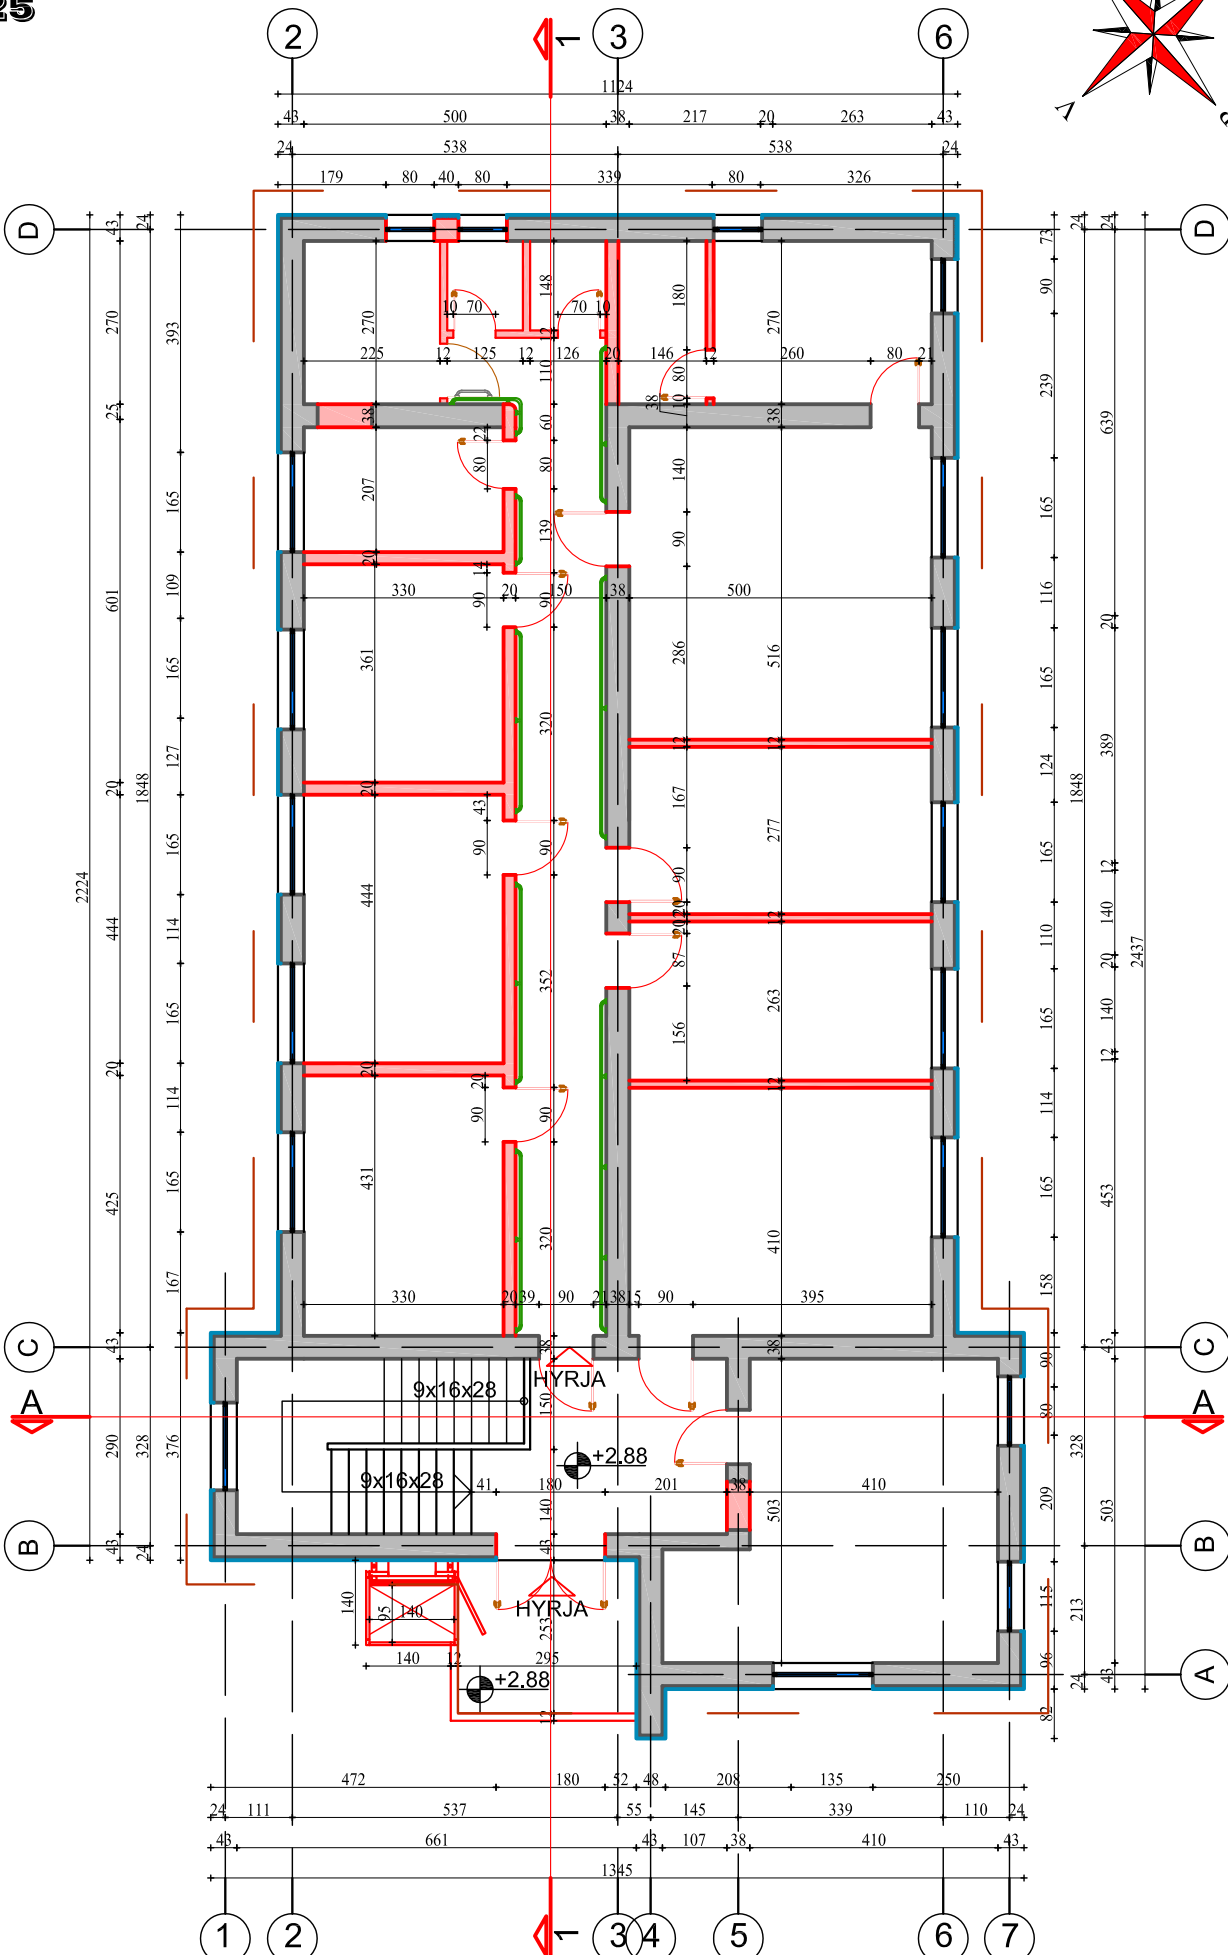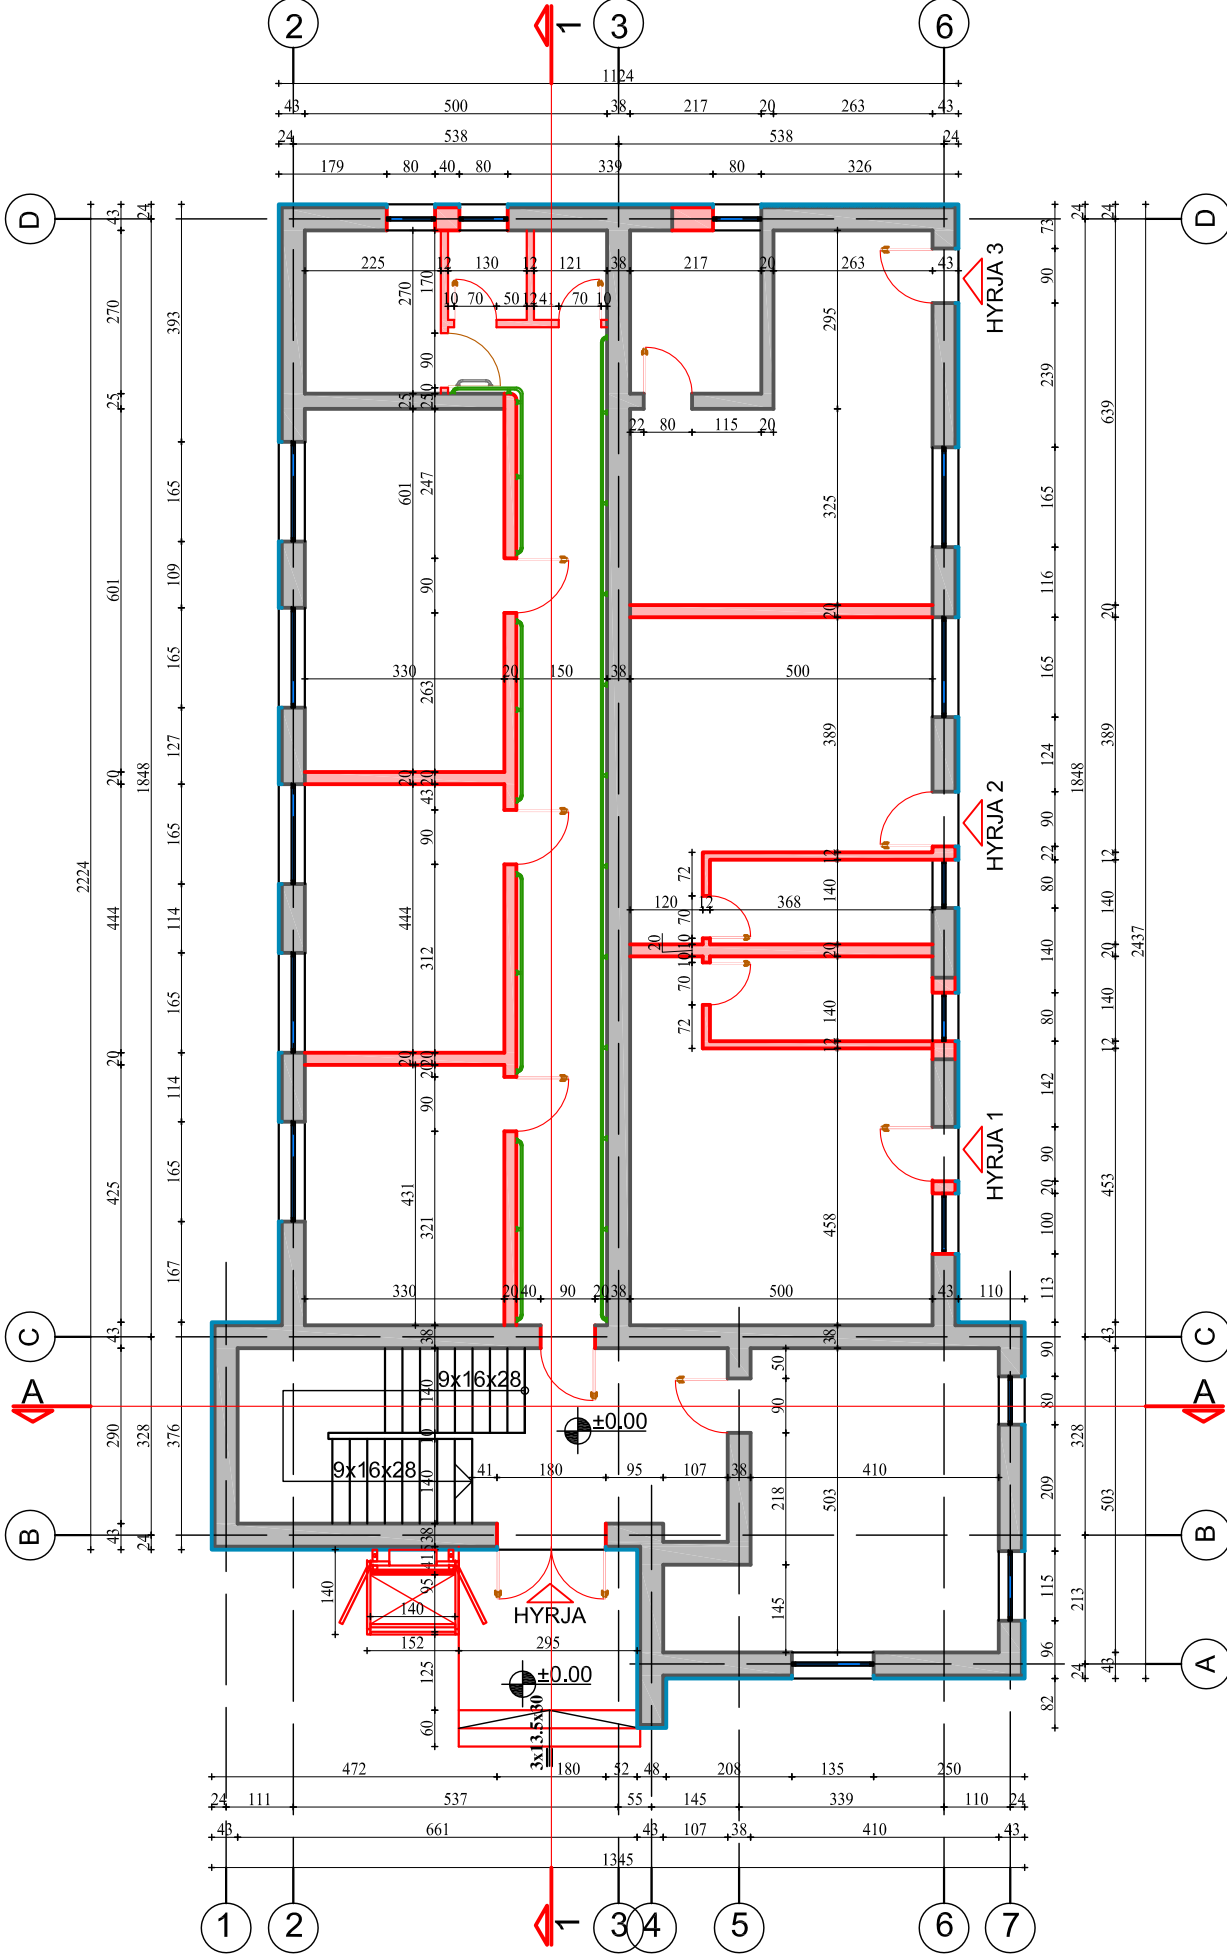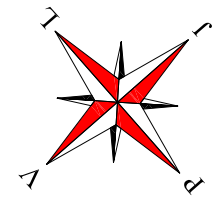




**PLANI I ÇATISE ME KAPRIATE DRURI E
TJEGULLA MBI PARAPETIN EKZISTUES**
ROOF PLAN WITH WOOD TRUSS AND ROOF TILES
SH. 1:125

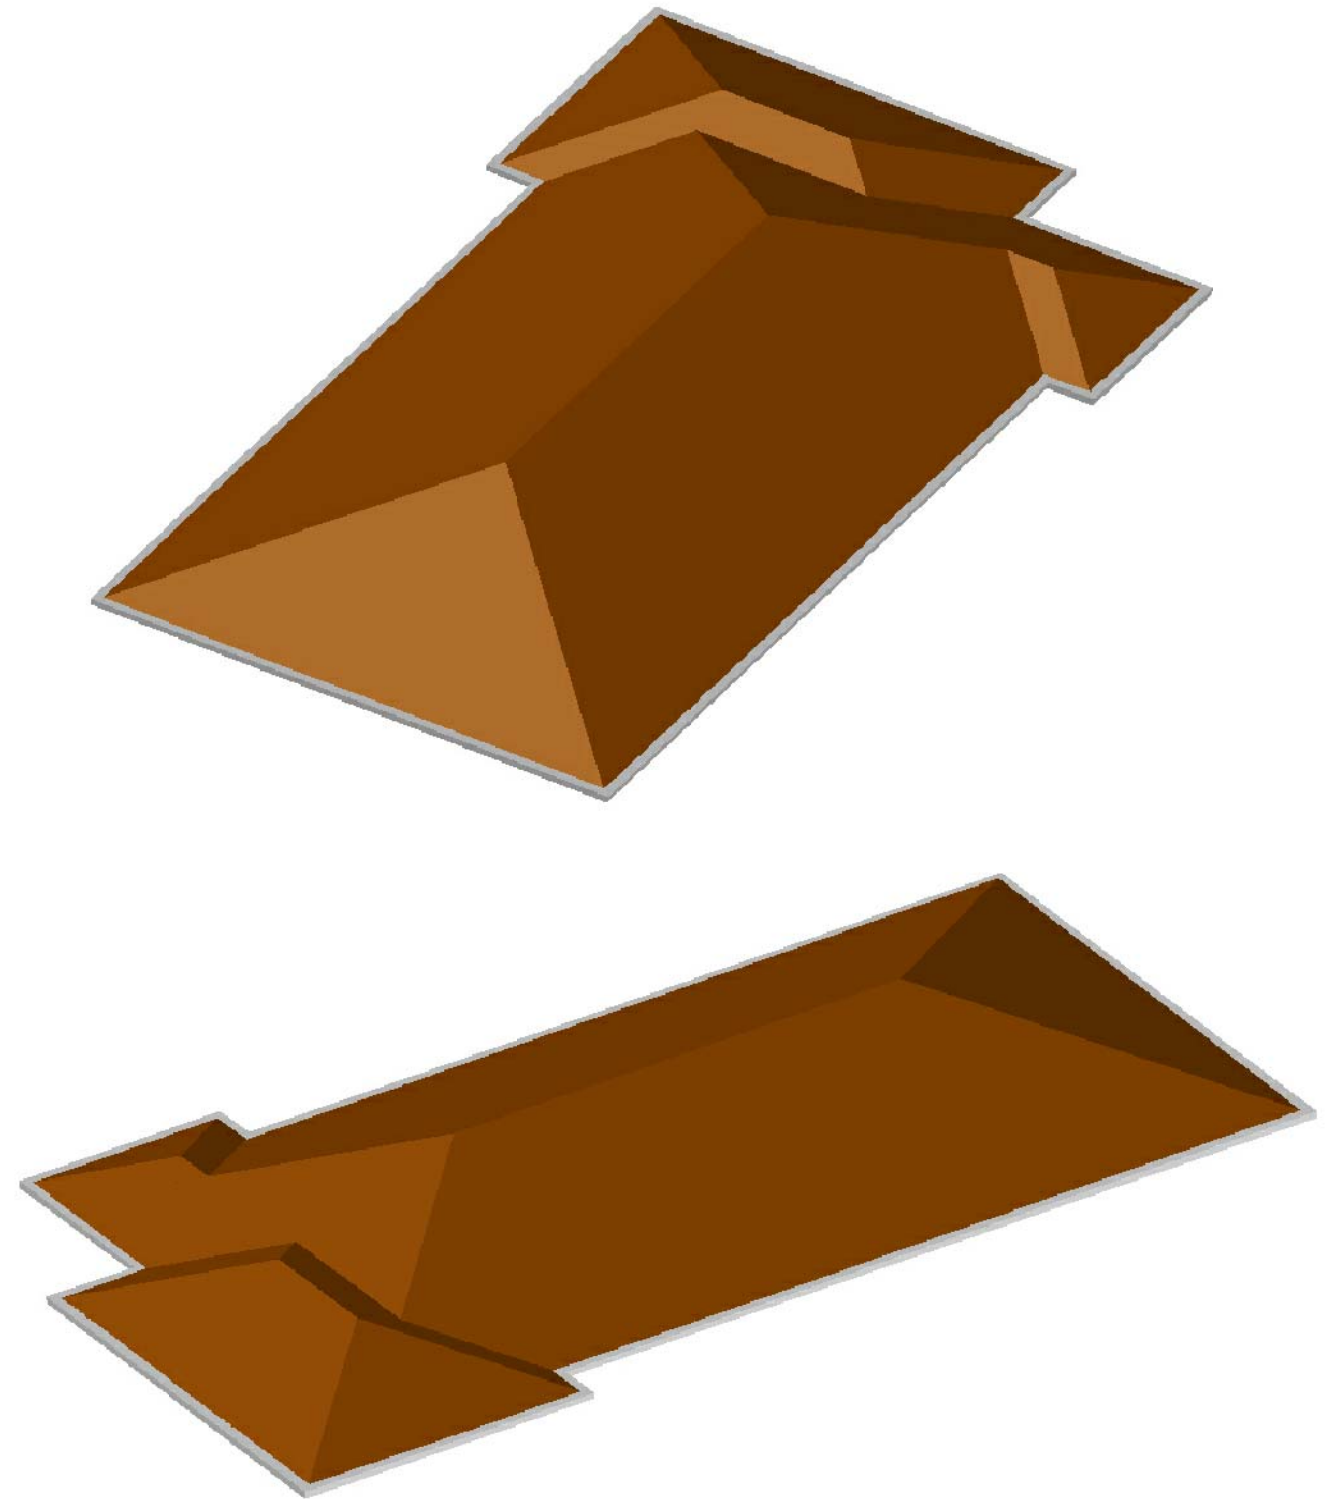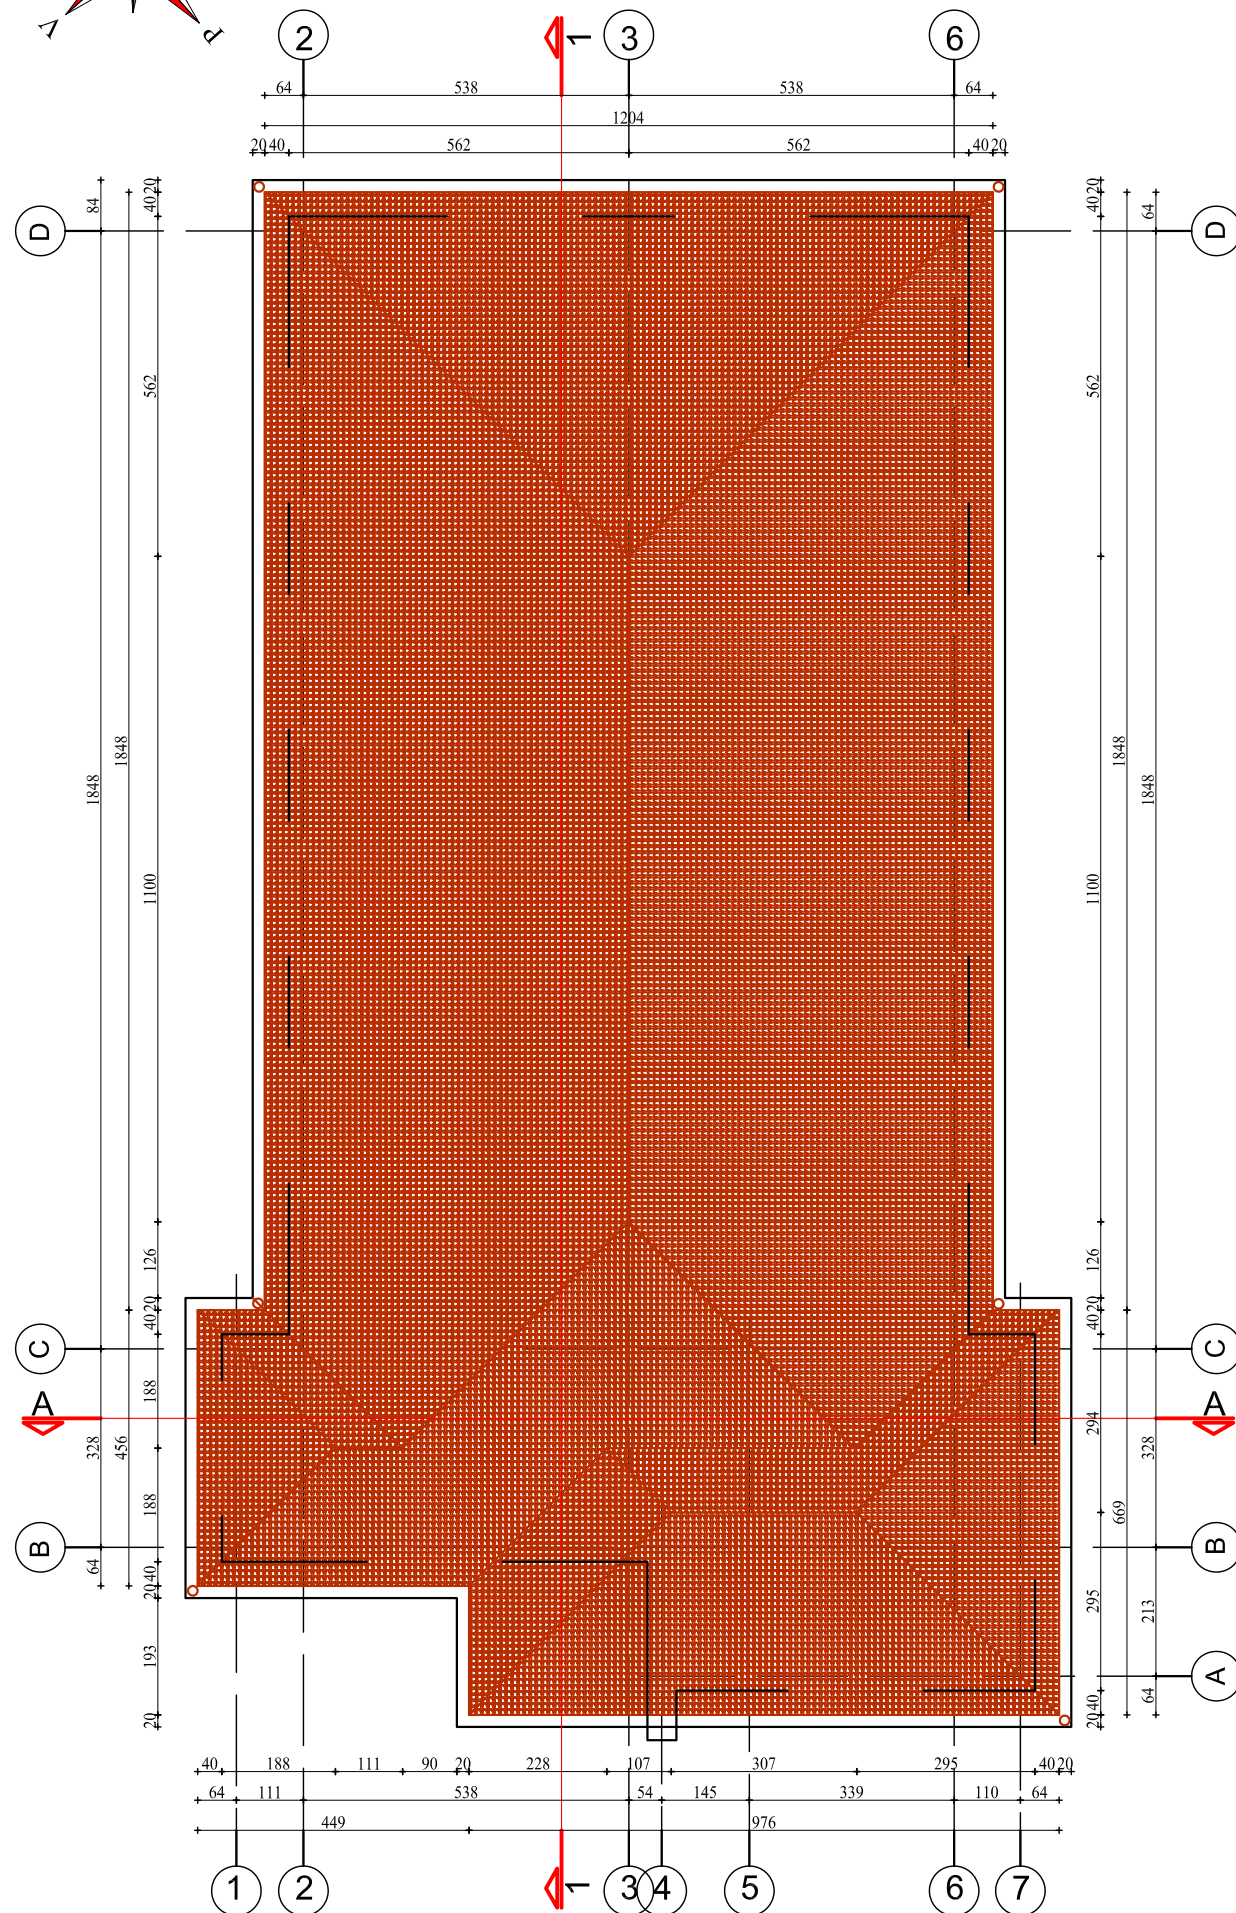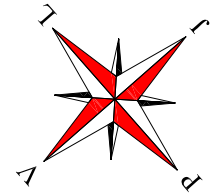

PLANET E MOBILIMIT
FURNITURE PLANS
SH. 1:125

KATI PERDHE
GROUND FLOOR



KATI I PARE
FIRST FLOOR

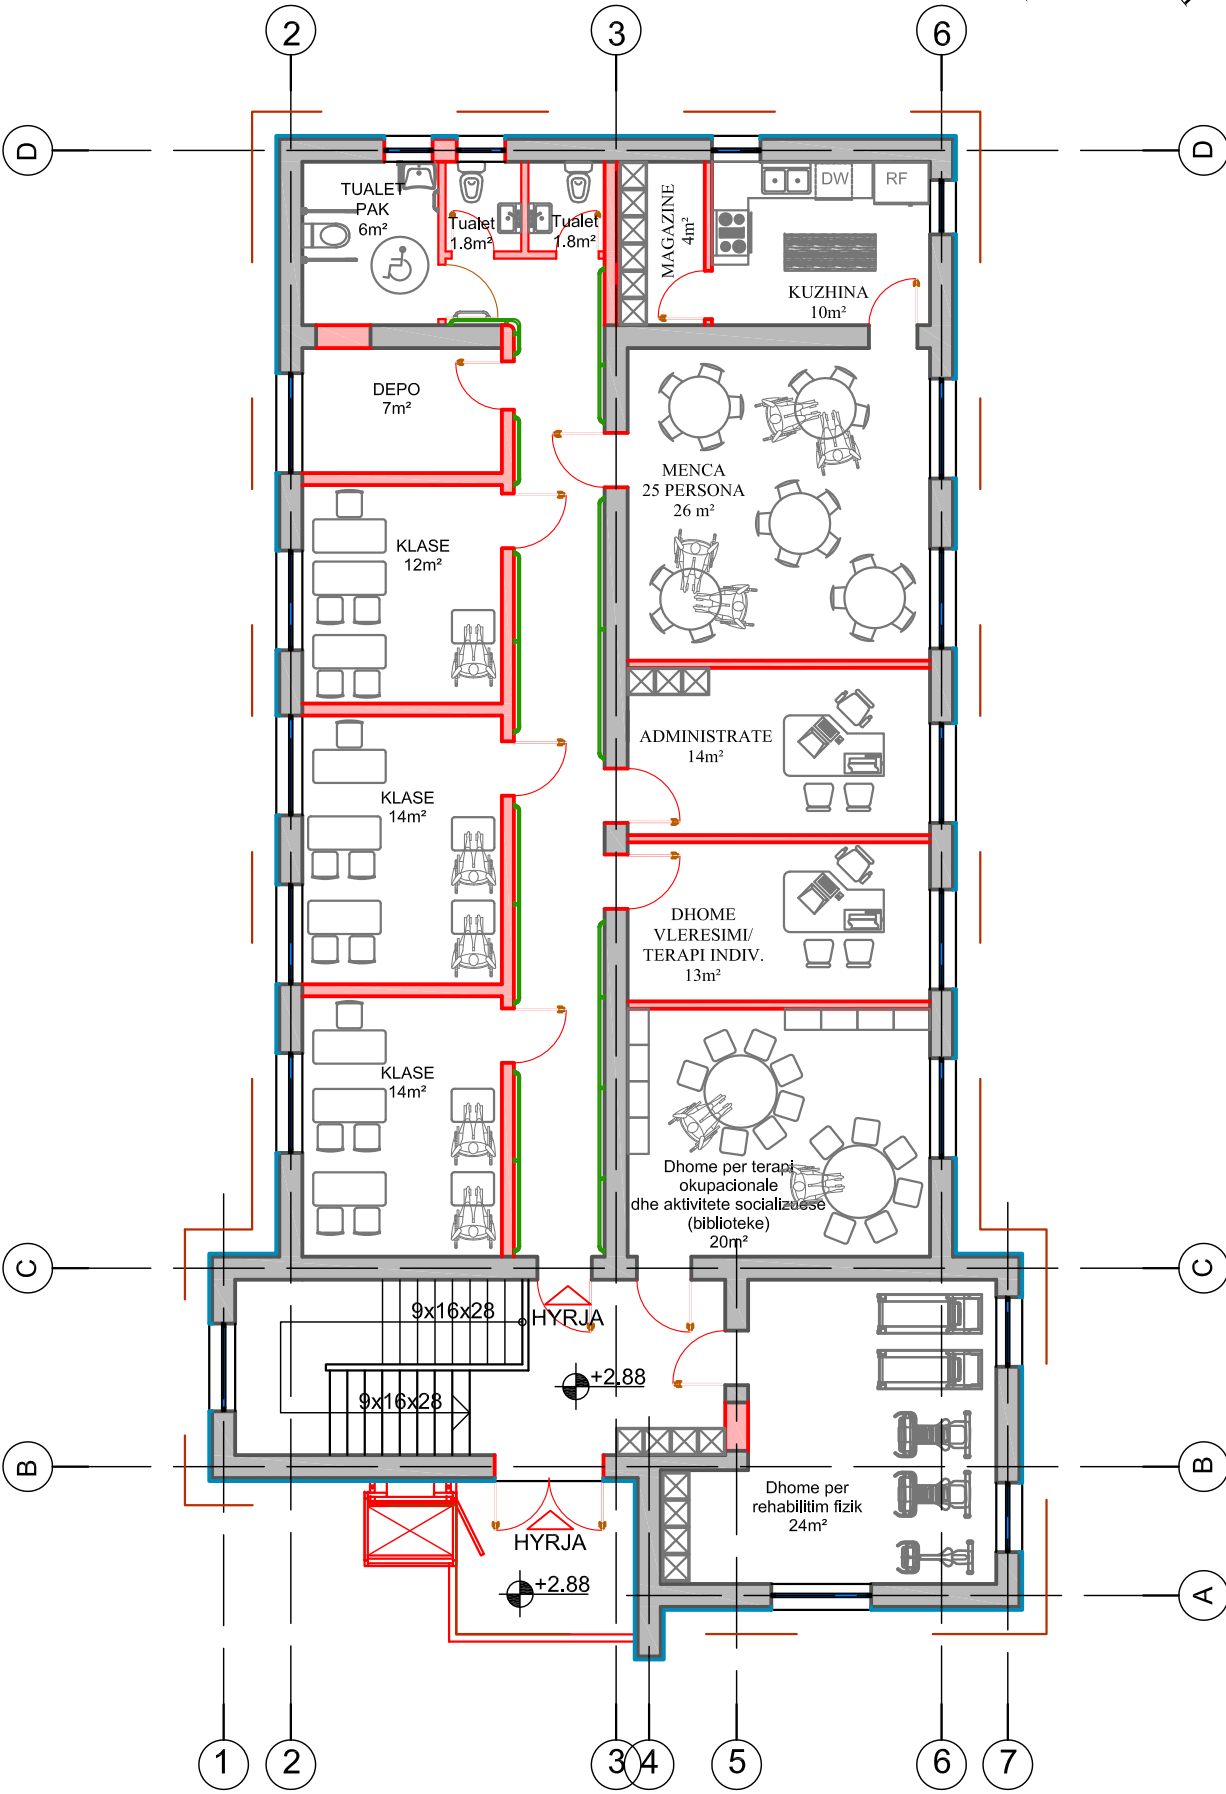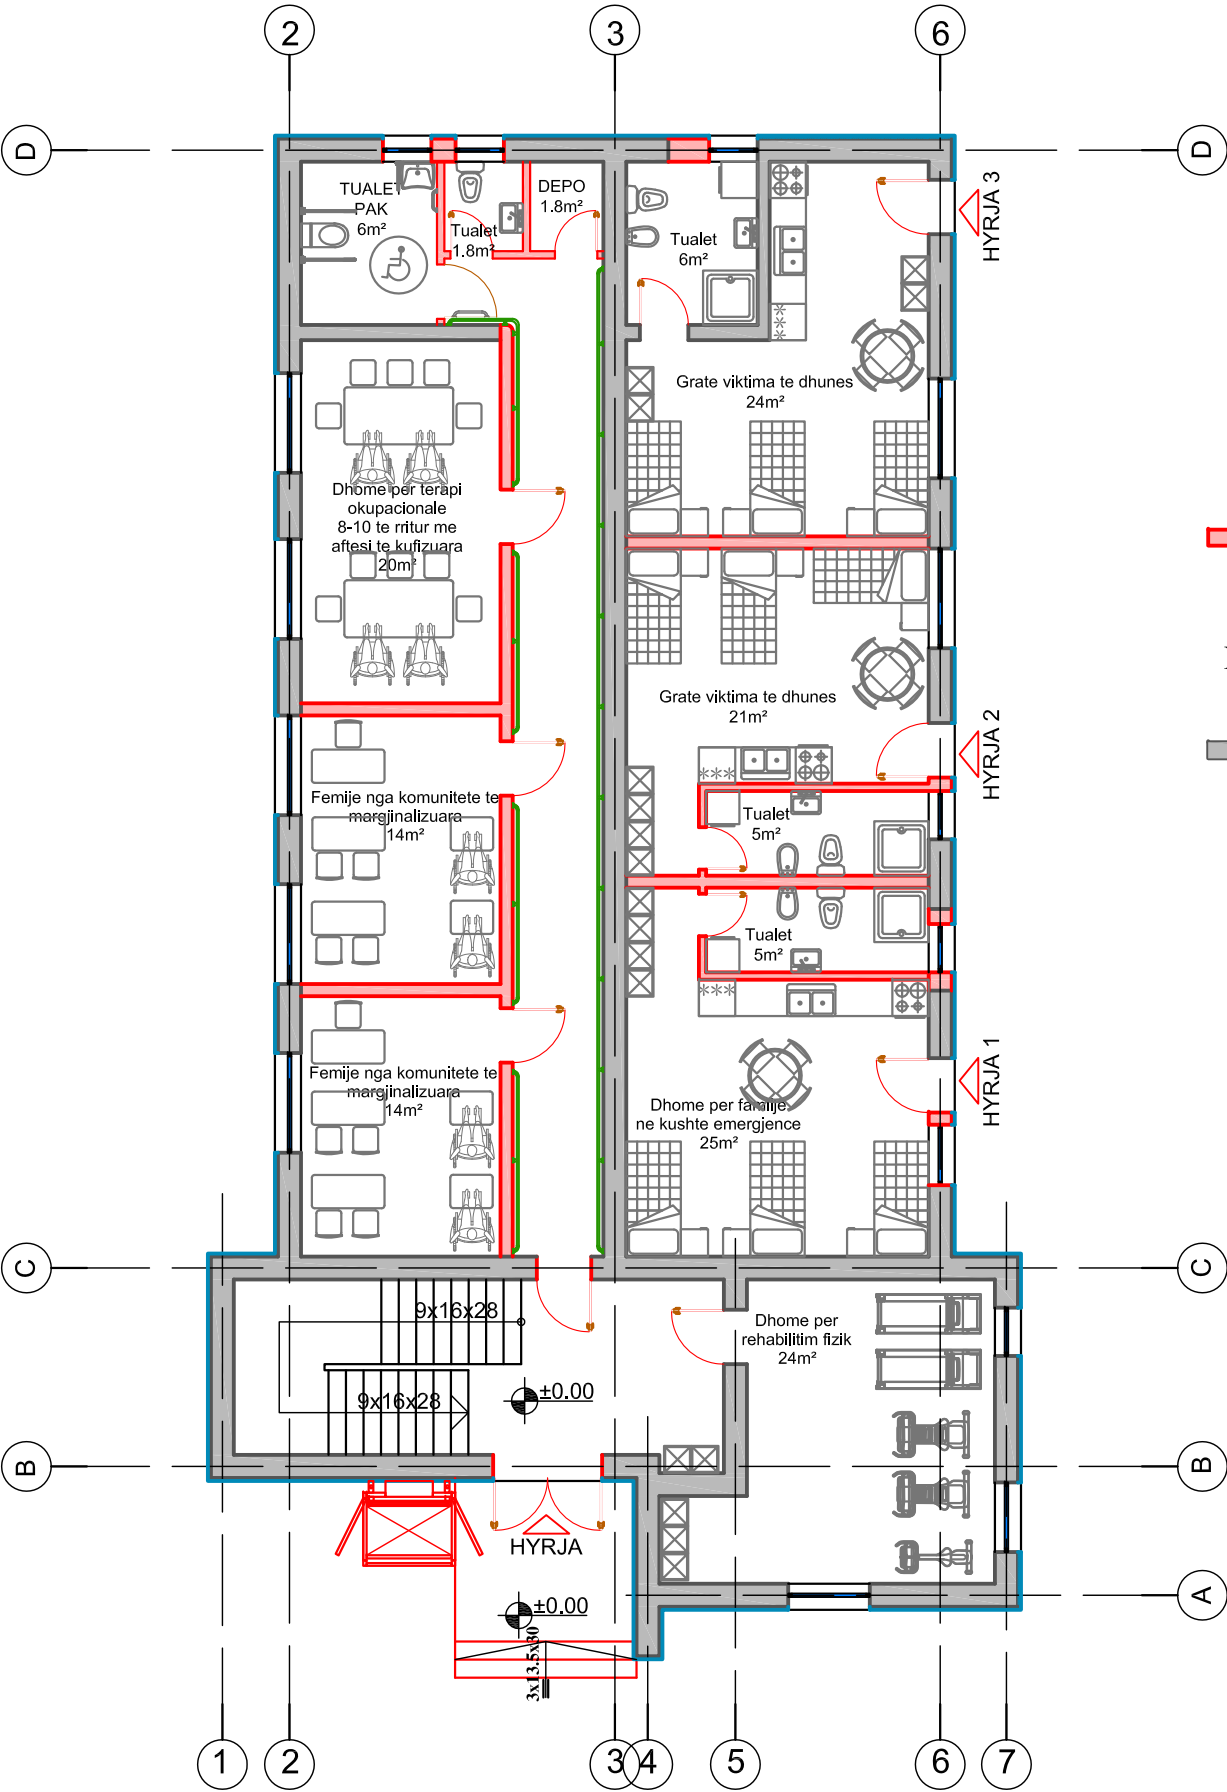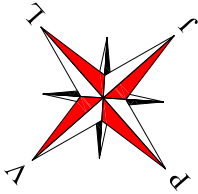

SH. 1: 125


KATI PERDHE
GROUND FLOOR

KATI I PARE
FIRST FLOOR

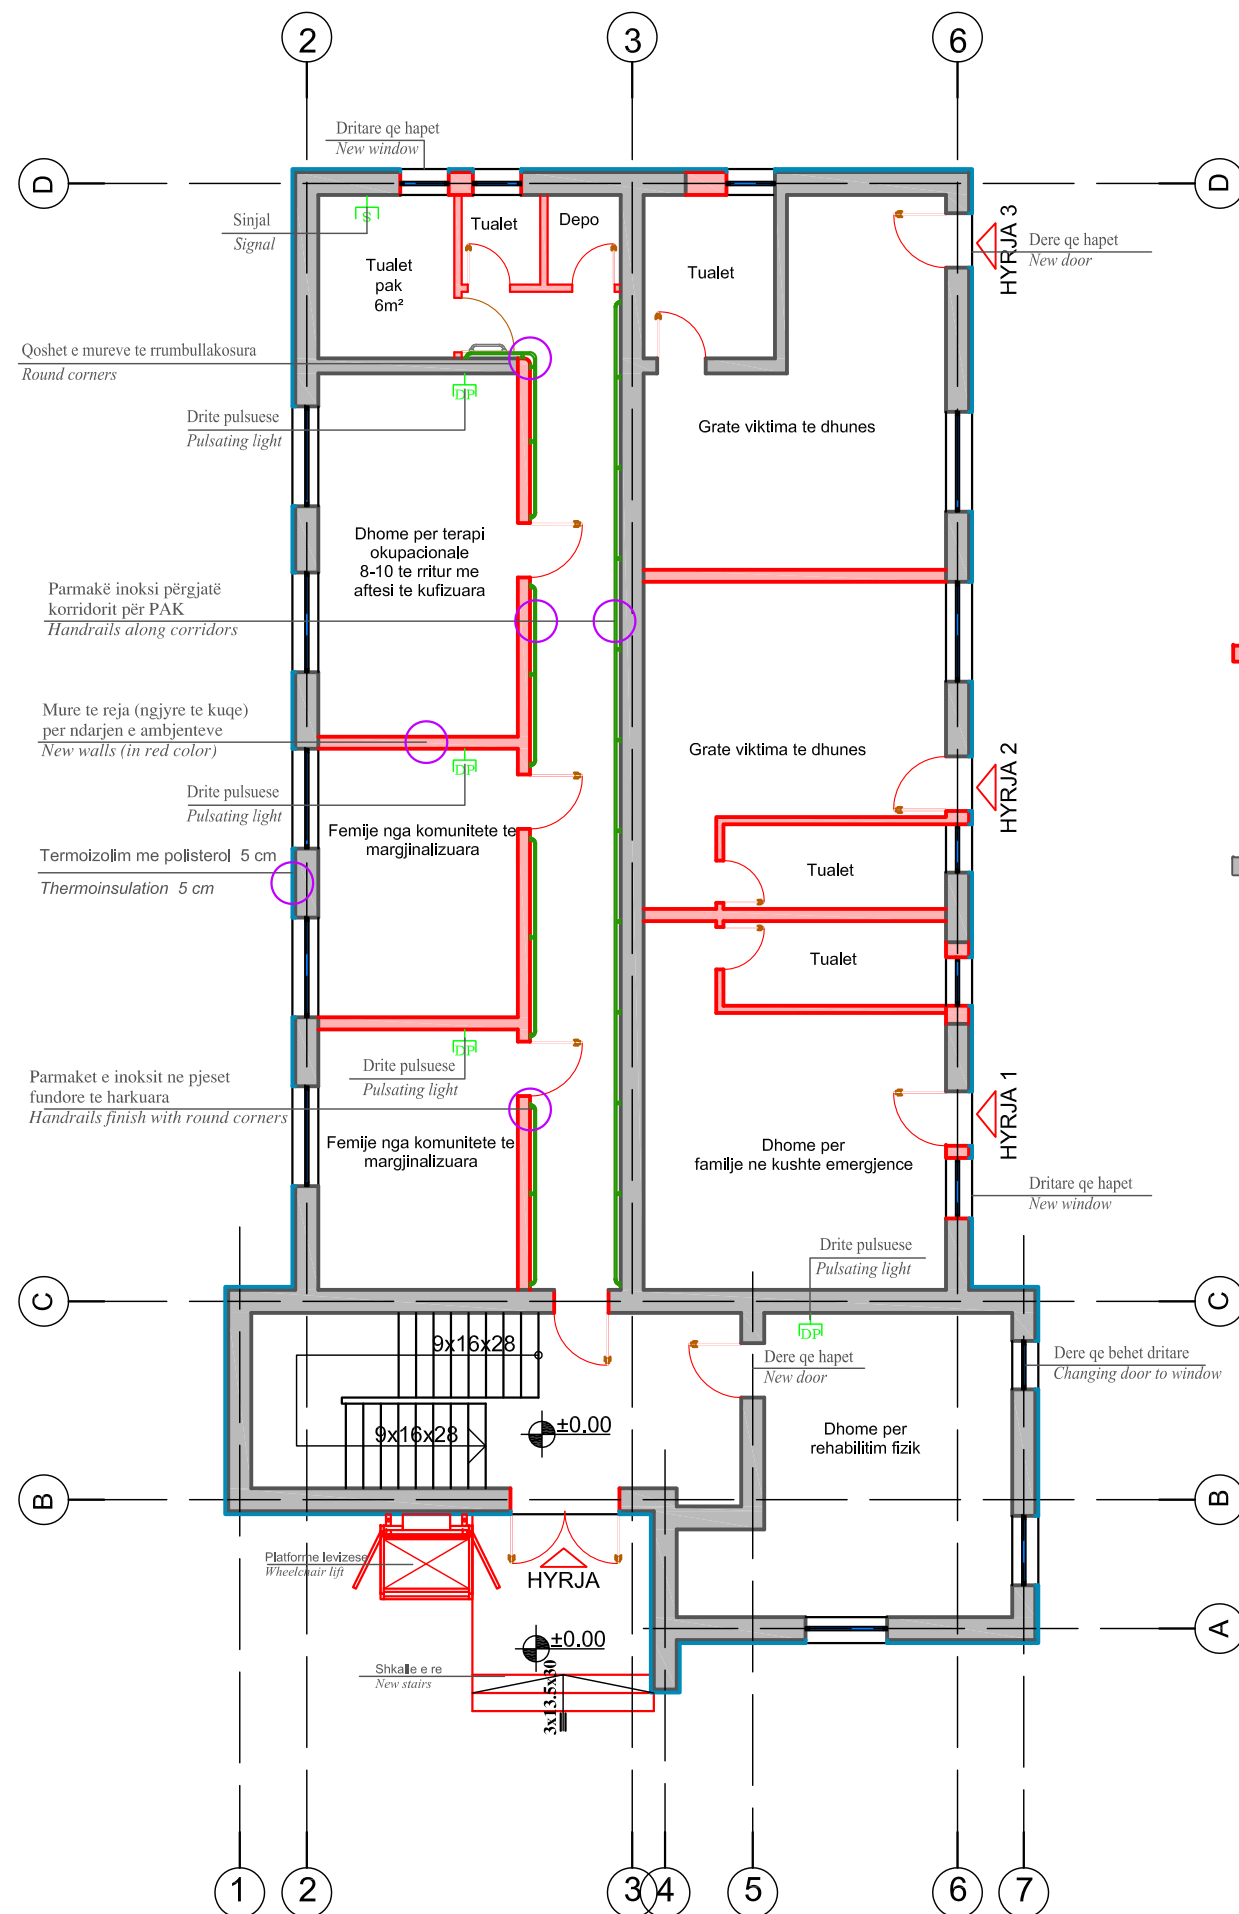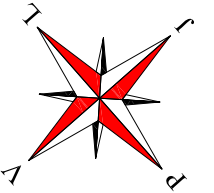

MURE TE REJA
NEW WALLS


MURE EKZISTUESE
EXISTING WALLS

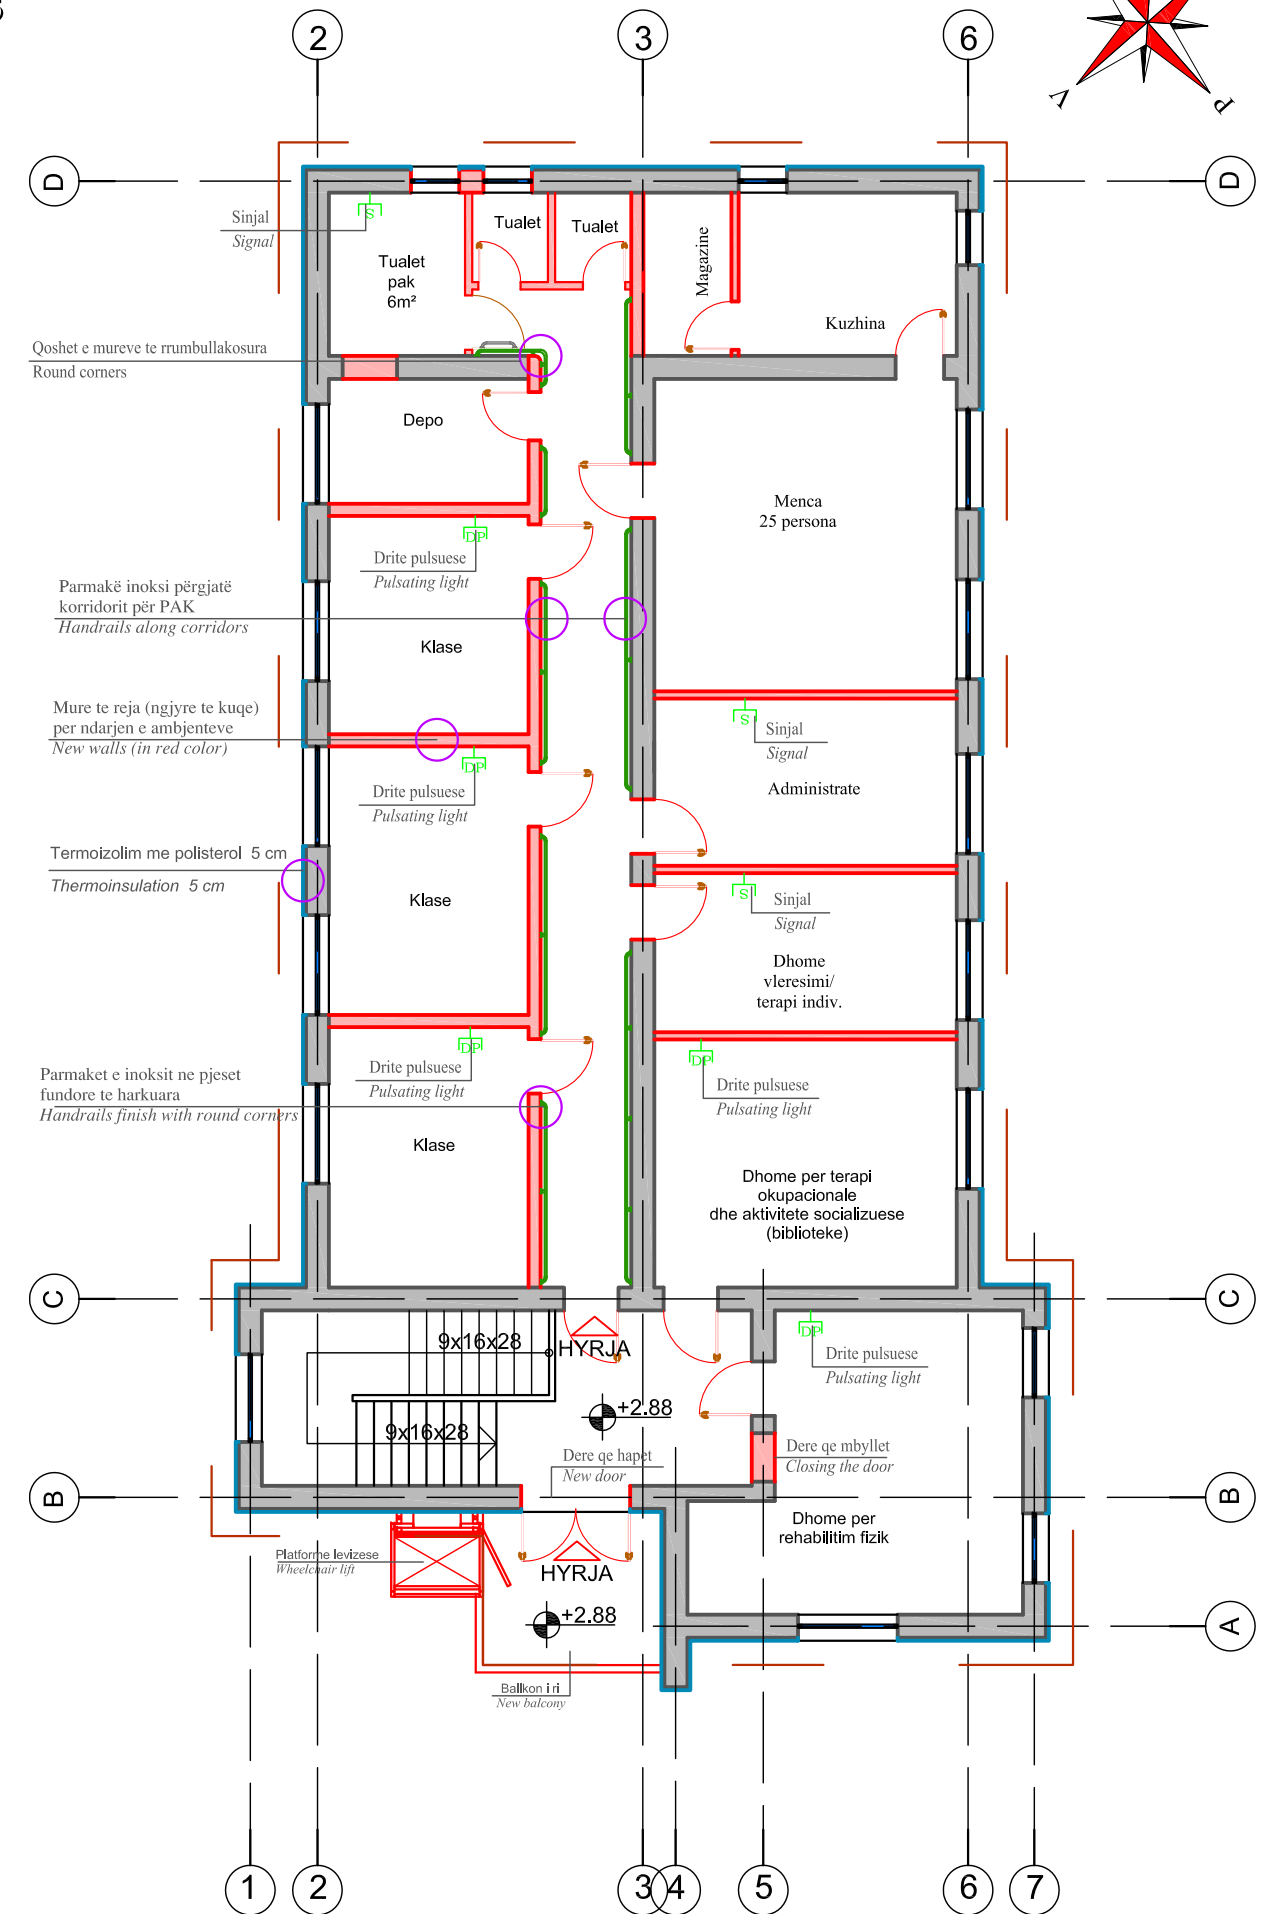


PUNOI: ARK. IVA MEZEZI A.0831/3

PLANET E RIFINITURAVE
FINITURE PLANS
SH.1:150


KATI PERDHE
GROUND FLOOR

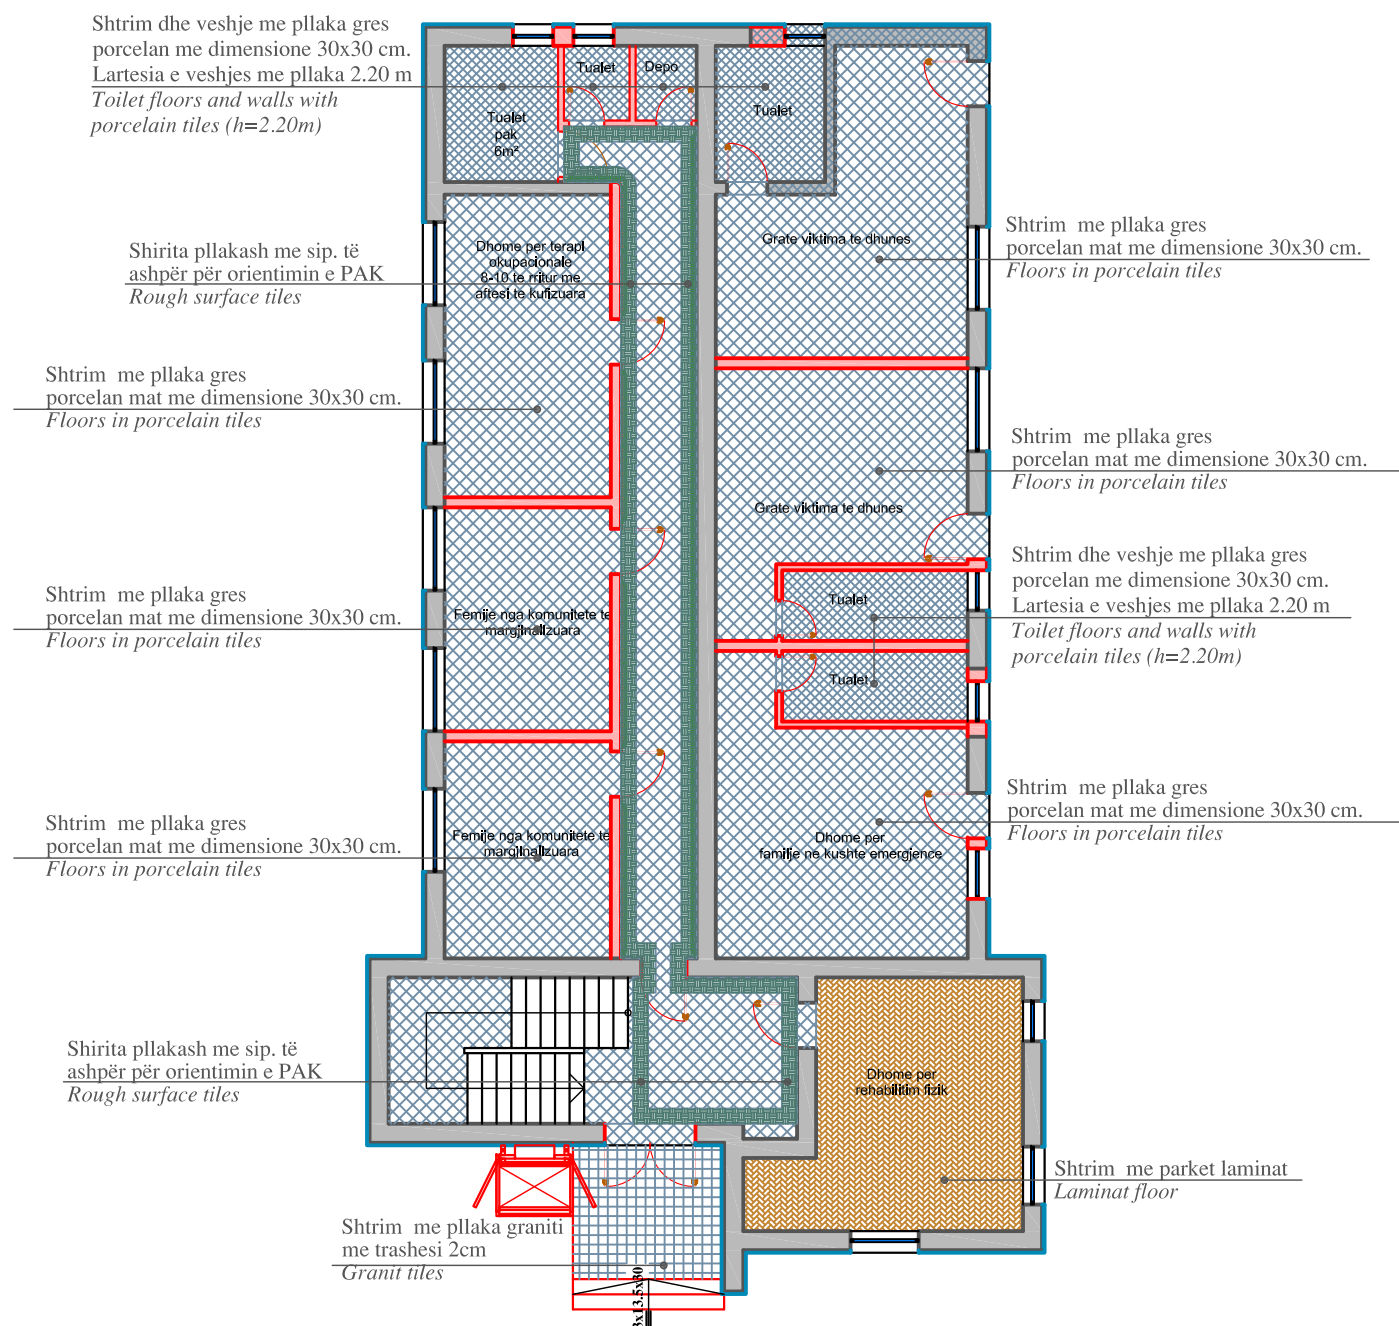


PLANET DYER DRITARE
DOOR AND WINDOW PLANS
SH. 1:125

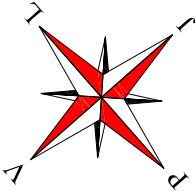

KATI PERDHE
GROUND FLOOR

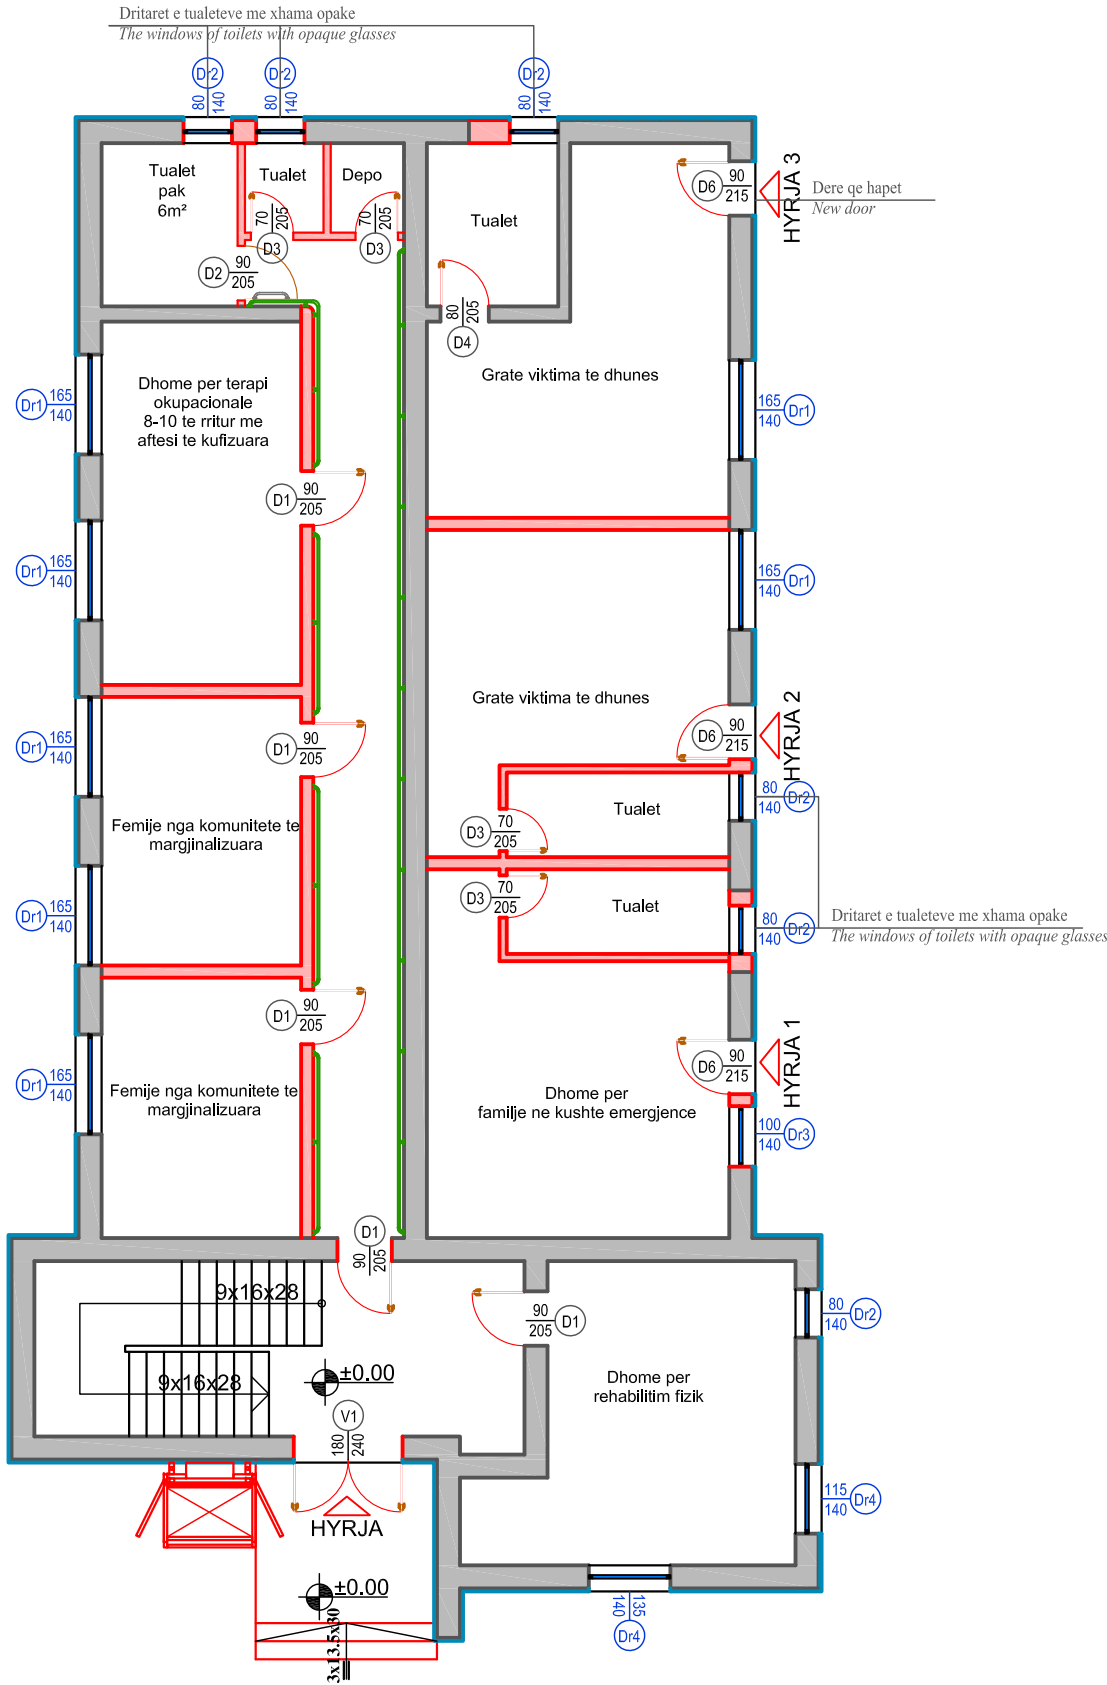


KATI I PARE
FIRST FLOOR

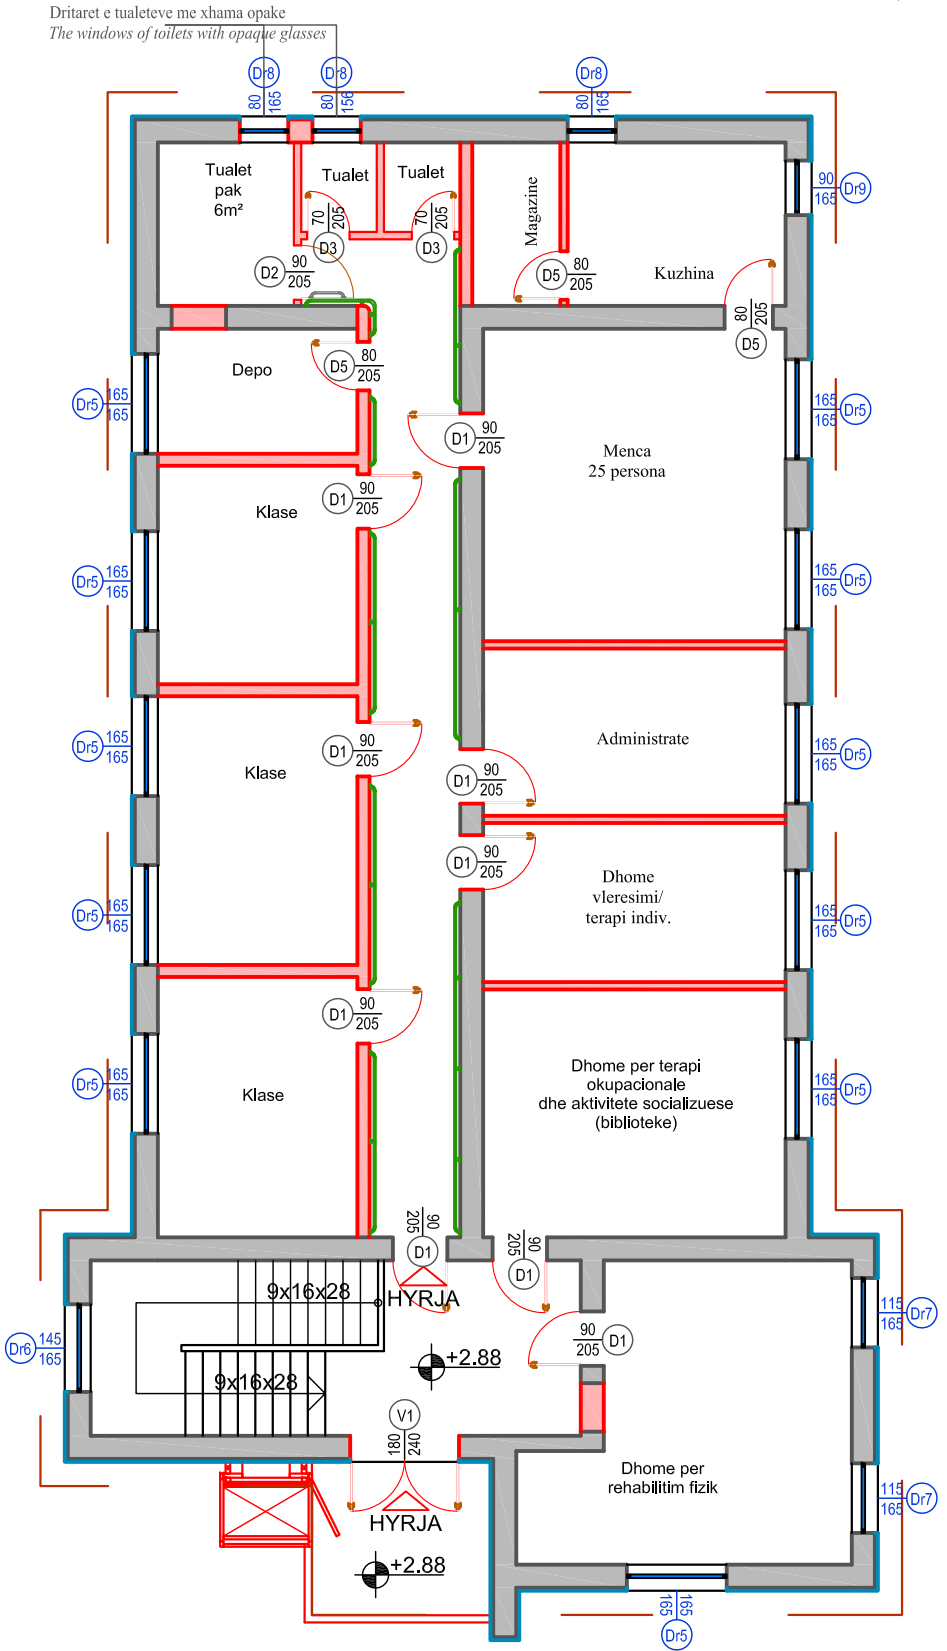


DETAJE DYERSH
DOOR DETAILS


PRERJA VERTIKALE
E DERES
SH.1:10

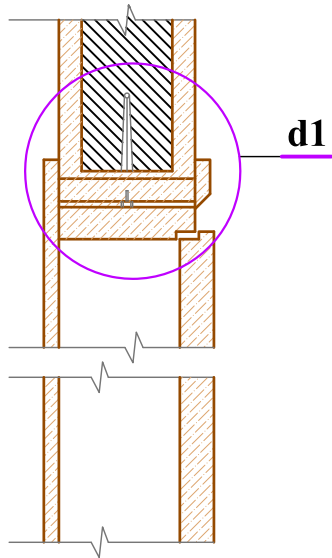


PRERJA HORIZONTALE E DERES
SH.1:10

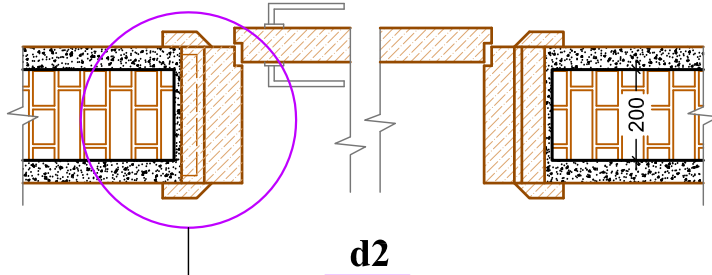


DETAJ "d1"
SH.1:10

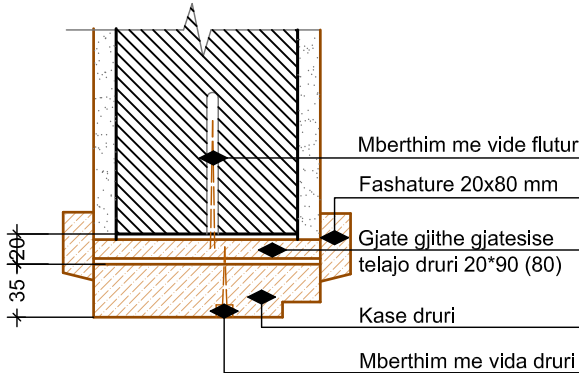


DETAJ "d2"
SH.1:10

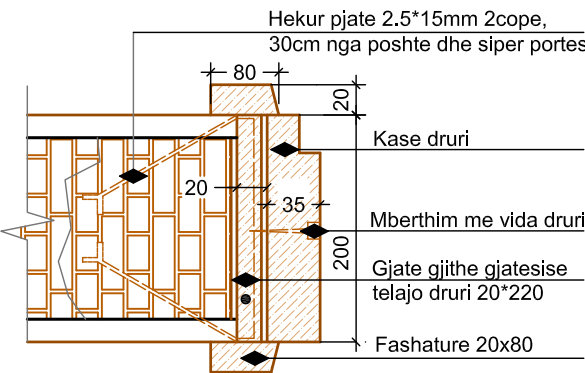

DERA D1 / D5
(80-90x205 cm)

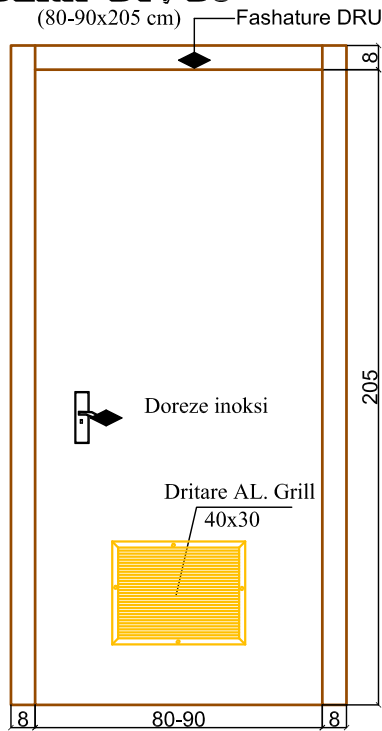


DERA E BLINDUAR
D6 (90x215 cm)

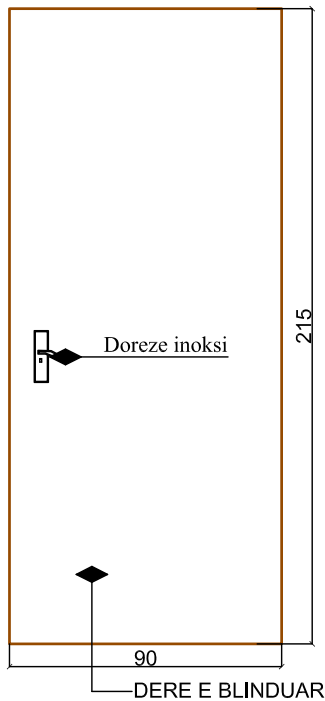

SH.1:25

DERA D2/D3/D4
(75-80-90 x 210 cm)

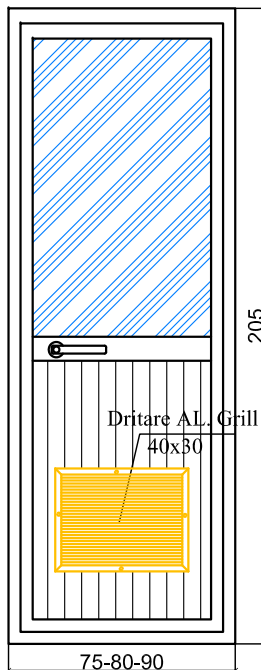


Legjende per dyert


D1 (dere druri me dimensione 90*205cm)	cope / 14
D2 (dere duralumini me dimensione 90*205cm)	cope / 2
D3 (dere duralumini me dimensione 75*205 cm)	cope / 6
D4 (dere duralumini me dimensione 80*205 cm)	cope / 1
D5 (dere druri me dimensione 80*205cm)	cope / 3
D6 (dere e blinduar me dimensione 90*215cm)	cope / 3

Legjende per dritaret

SHENIM:
PROFLET DURALUMIN TE
DRITAREVE DHE VETRATAVE
TE OBJEKTIT DO TE KENE
NGJYRE DRURI.

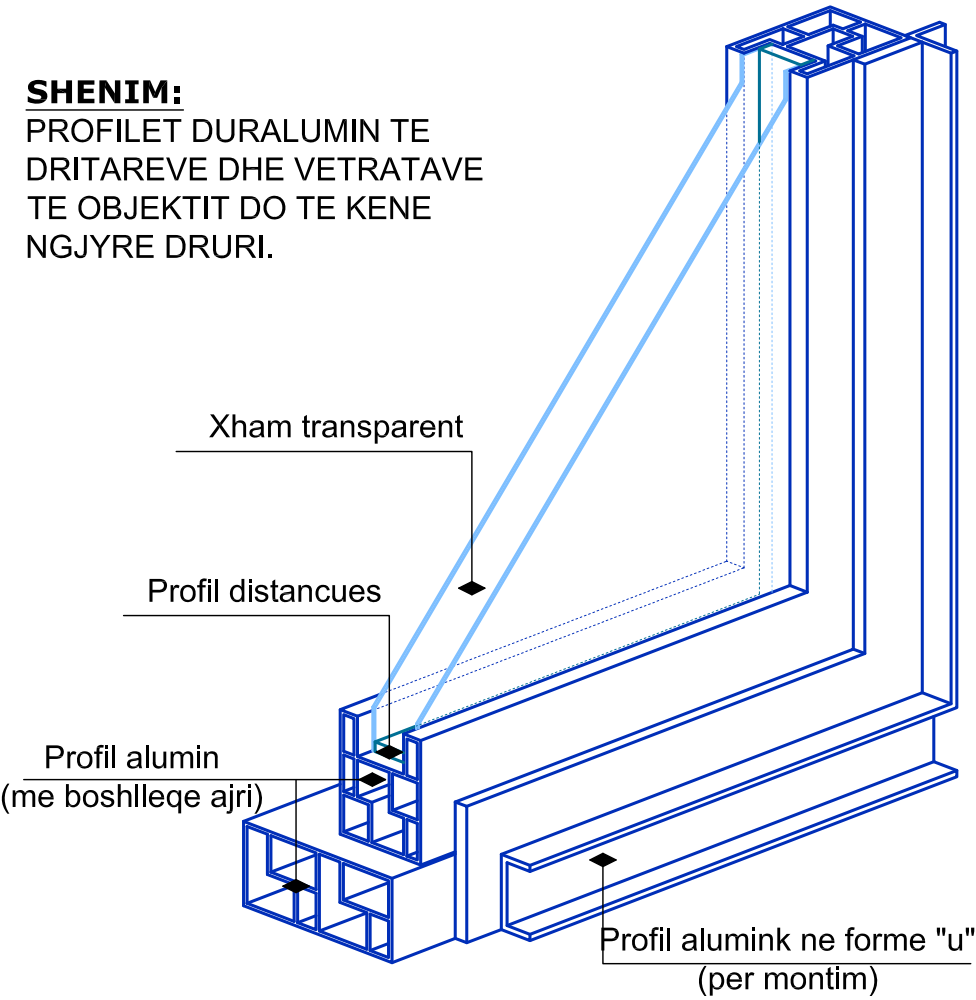

Dr1	(dritare duralumini me xhama dopio me permasa	165*140 cm)	cope / 7
Dr2	(dritare duralumini me xhama dopio me permasa	80*140 cm)	cope / 6
Dr3	(dritare duralumini me xhama dopio me permasa	100*140 cm)	cope / 1
Dr4	(dritare duralumini me xhama dopio me permasa	115*140 cm)	cope / 2
Dr5	(dritare duralumini me xhama dopio me permasa	165*165 cm)	cope / 11
Dr6	(dritare duralumini me xhama dopio me permasa	145*165 cm)	cope / 1
Dr7	(dritare duralumini me xhama dopio me permasa	115*165 cm)	cope / 2
Dr8	(dritare duralumini me xhama dopio me permasa	80*165 cm)	cope / 3
Dr9	(dritare duralumini me xhama dopio me permasa	90*165 cm)	cope / 1
V1	(vetrate duralumini me xhama dopio me permasa	180*240 cm)	cope / 2

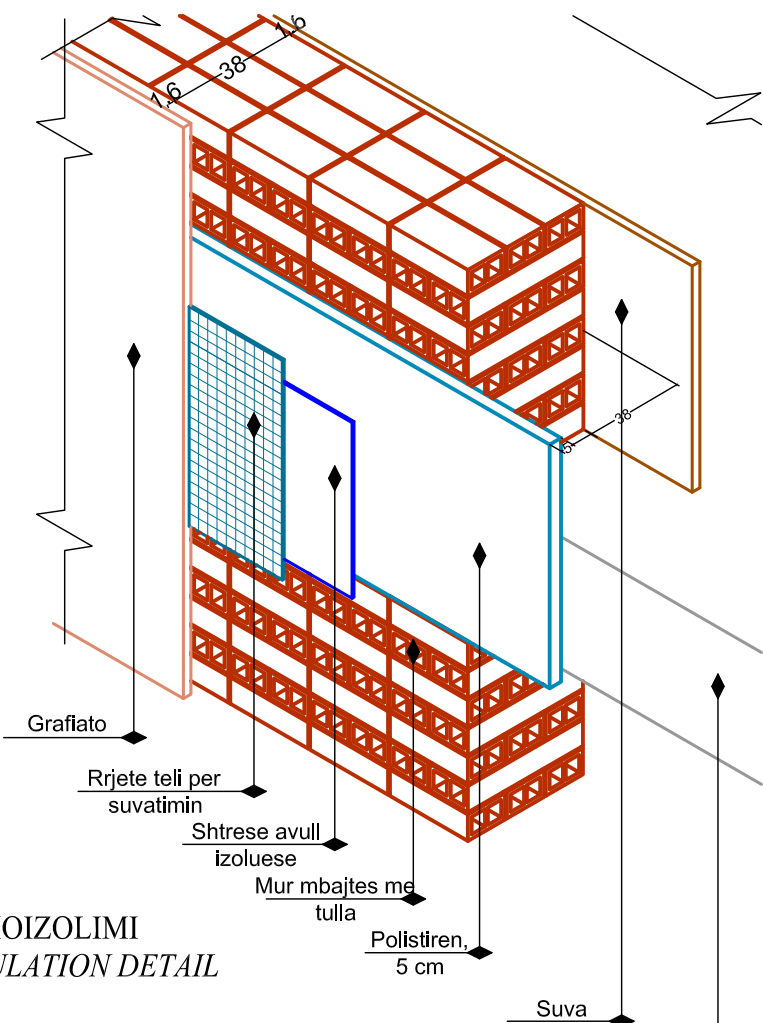

DETAJ TERMOIZOLIMI
THERMOINSULATION DETAIL

Technical drawing showing a cross-section of a roof parapet (parapeti) and its connection to the roof structure. The drawing includes the following labels and dimensions:

- tjegulla**: Ridge cap
- mahi**: Ridge beam
- ristela per fiksime tjegulla**: Ridge cap fastener
- fashete llamarine fiksime ulluku**: Laminated board fastener
- ulluk horizontal**: Horizontal nail
- ulluk i shkarkimit**: Discharge nail
- brezi i poshtemi**: Substrate
- brez b/a C16/20 me 4 Ø 12mm dhe korniza 2 Ø 12mm dhe stafa Ø 8 mm cdo 25 cm**: Reinforcement concrete slab with 4 Ø 12mm bars and a 2 Ø 12mm reinforcement cage with Ø 8mm stirrups every 25 cm.
- parapeti**: Parapet wall
- 35**: Thickness of the parapet wall (cm)
- 90**: Height of the parapet wall (cm)
- fashete llamarine fiksime ulluku**: Laminated board fastener

çatise detail 1:50

Labels and Materials:

- Tjegulla / Roof tiles
- DysHEME derrase / Wood floor
- Shtrese hidroizoluese / Hydroinsulation layer
- Kapriate druri / Wooden frame
- elemente vertikale druri (8x16)Cm
- brezi i siperm binar druri (8x16)Cm
- mahi te pjerta binar druri (8x16)Cm
- parapet ekzistues qe rikonstruktohet h=90cm
- brez b/a C16/20 me 4Ø 12mm dhe stafa Ø 6mm cdo 25 cm
- mur i ri ne tarace h=90cm
- Shtrese hidroizoluese / Hydroinsulation layer
- Solete ekzistuese / Existing slab
- Suvatim me grafiato / Plaster graffiato
- Termoizolim me polisterol 5 cm / Thermoinsulation 5 cm
- Dritare duralumin dopio xham / Aluminum double windows
- Ulluke llamarine / Downspouts
- kapuc betoni
- mur betoni C16/20
- zgare metalike
- Plaka betoni (6 cm)
- Shtrese rere (5 cm)
- stabilizant (5 cm)
- shtrese çakulli (10 cm)
- Dhe' i ngjeshur

Elevations and Dimensions:

- +9.21
- +7.71
- +6.75
- +5.80
- +5.28
- +3.63
- +2.88
- +2.30
- +3.84
- +2.19
- +1.44
- ±0.00
- 0.40


Foundation and Stairs:

- 7
- 6
- 5
- 4
- 3
- 2
- 1


Dimensions:

- 117
- 30
- 260

PRERJA 1-1
1-1 SECTION
SH. 1:75


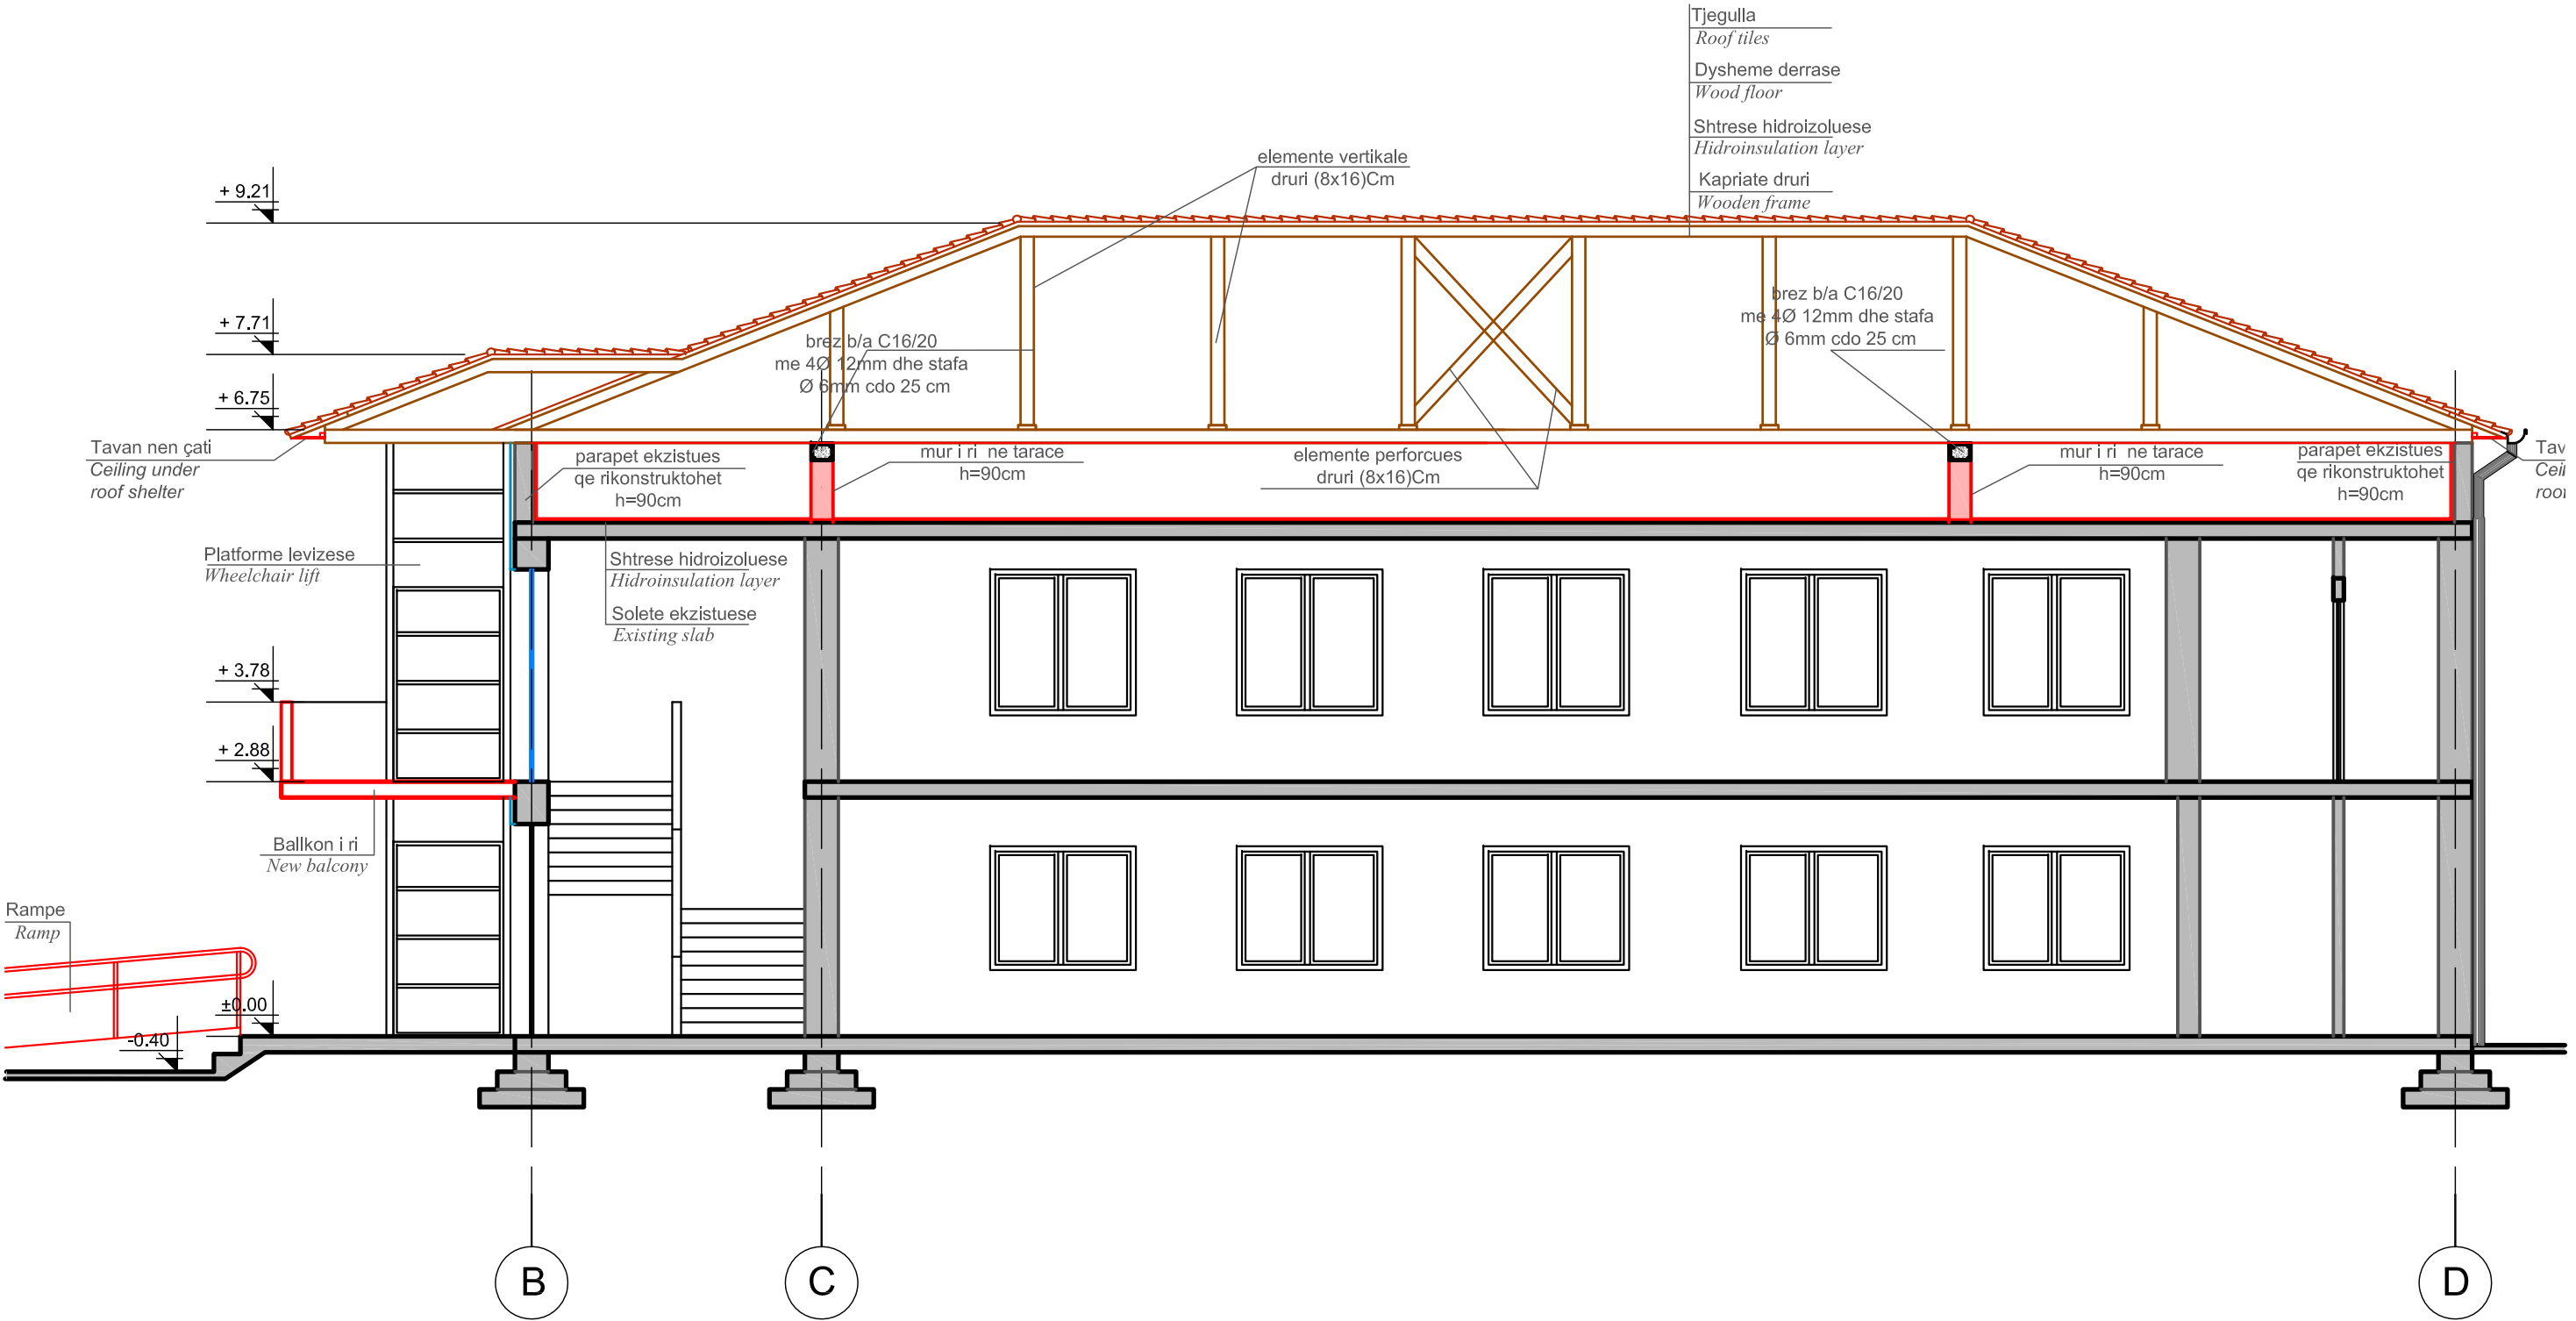


FASADA VERI-LINDJE
NORTH-EAST FACADE
SH. 1:100

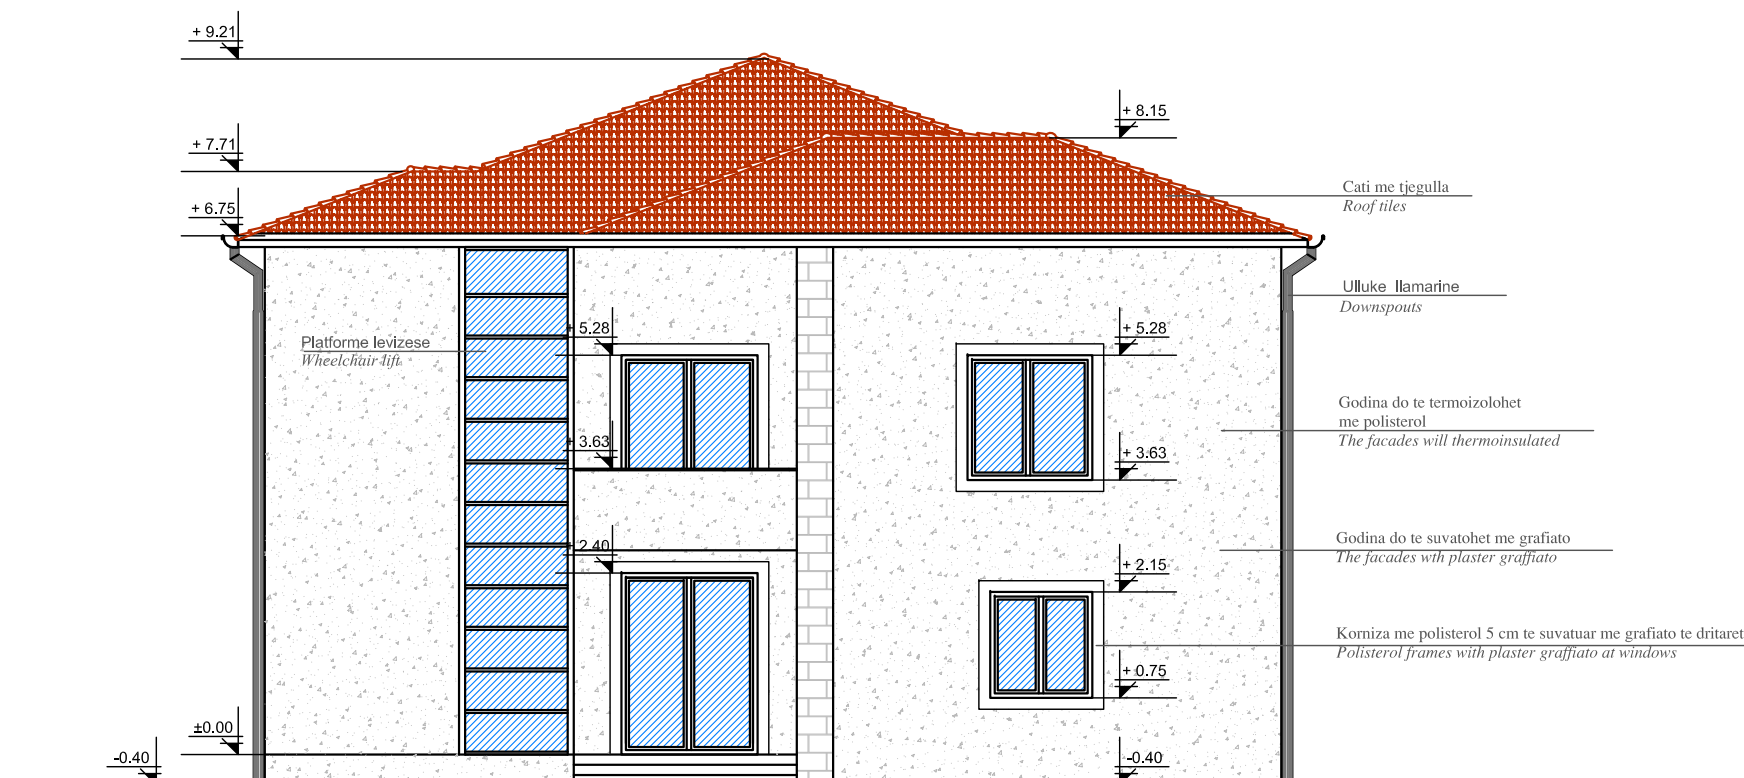

FASADA VERI-PERENDIM
NORTH-WEST FACADE
SH. 1:100

FASADA JUG-PERENDIM
SOUTH-WEST FACADE
SH. 1:100

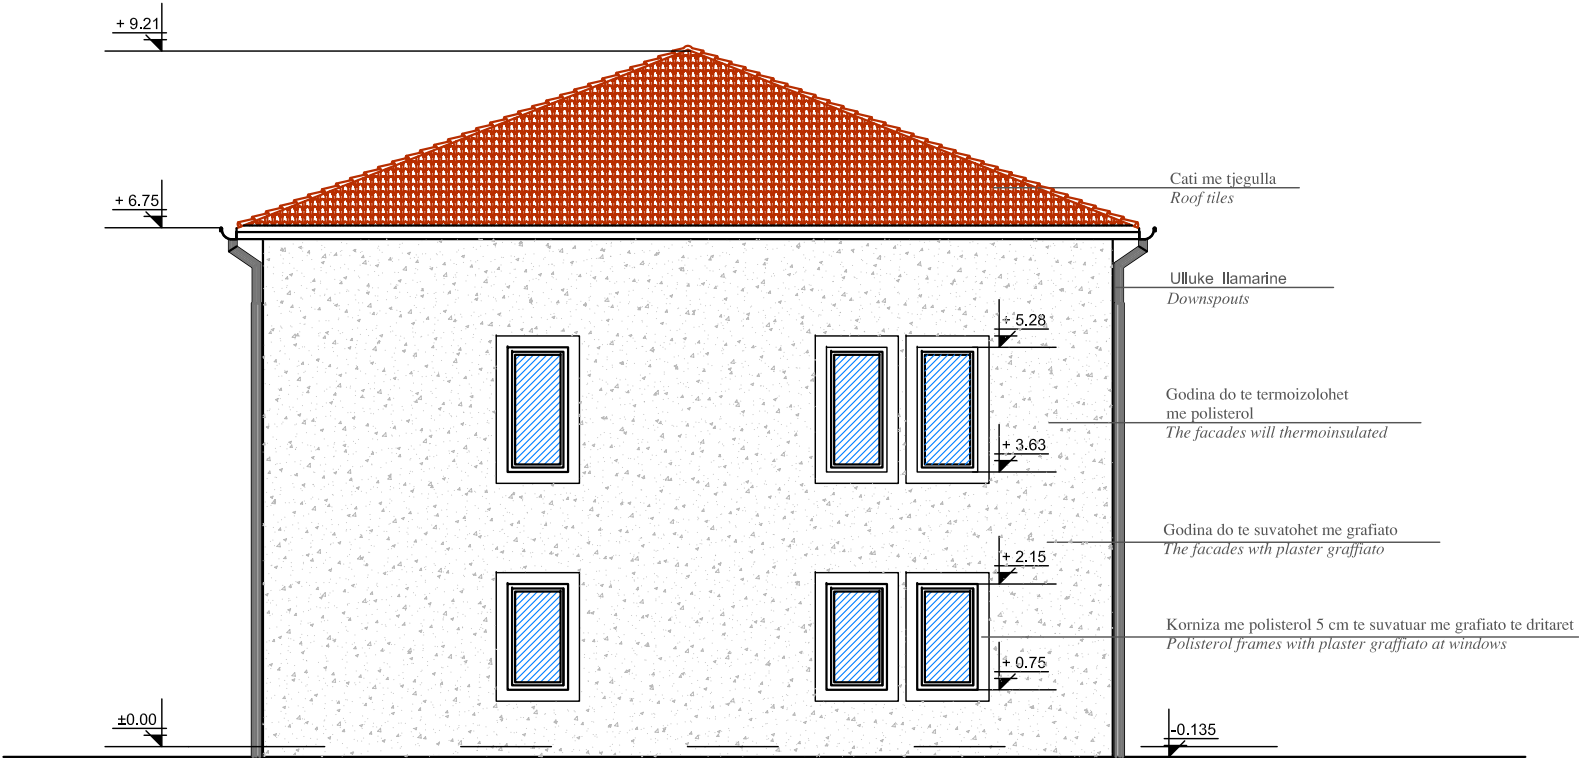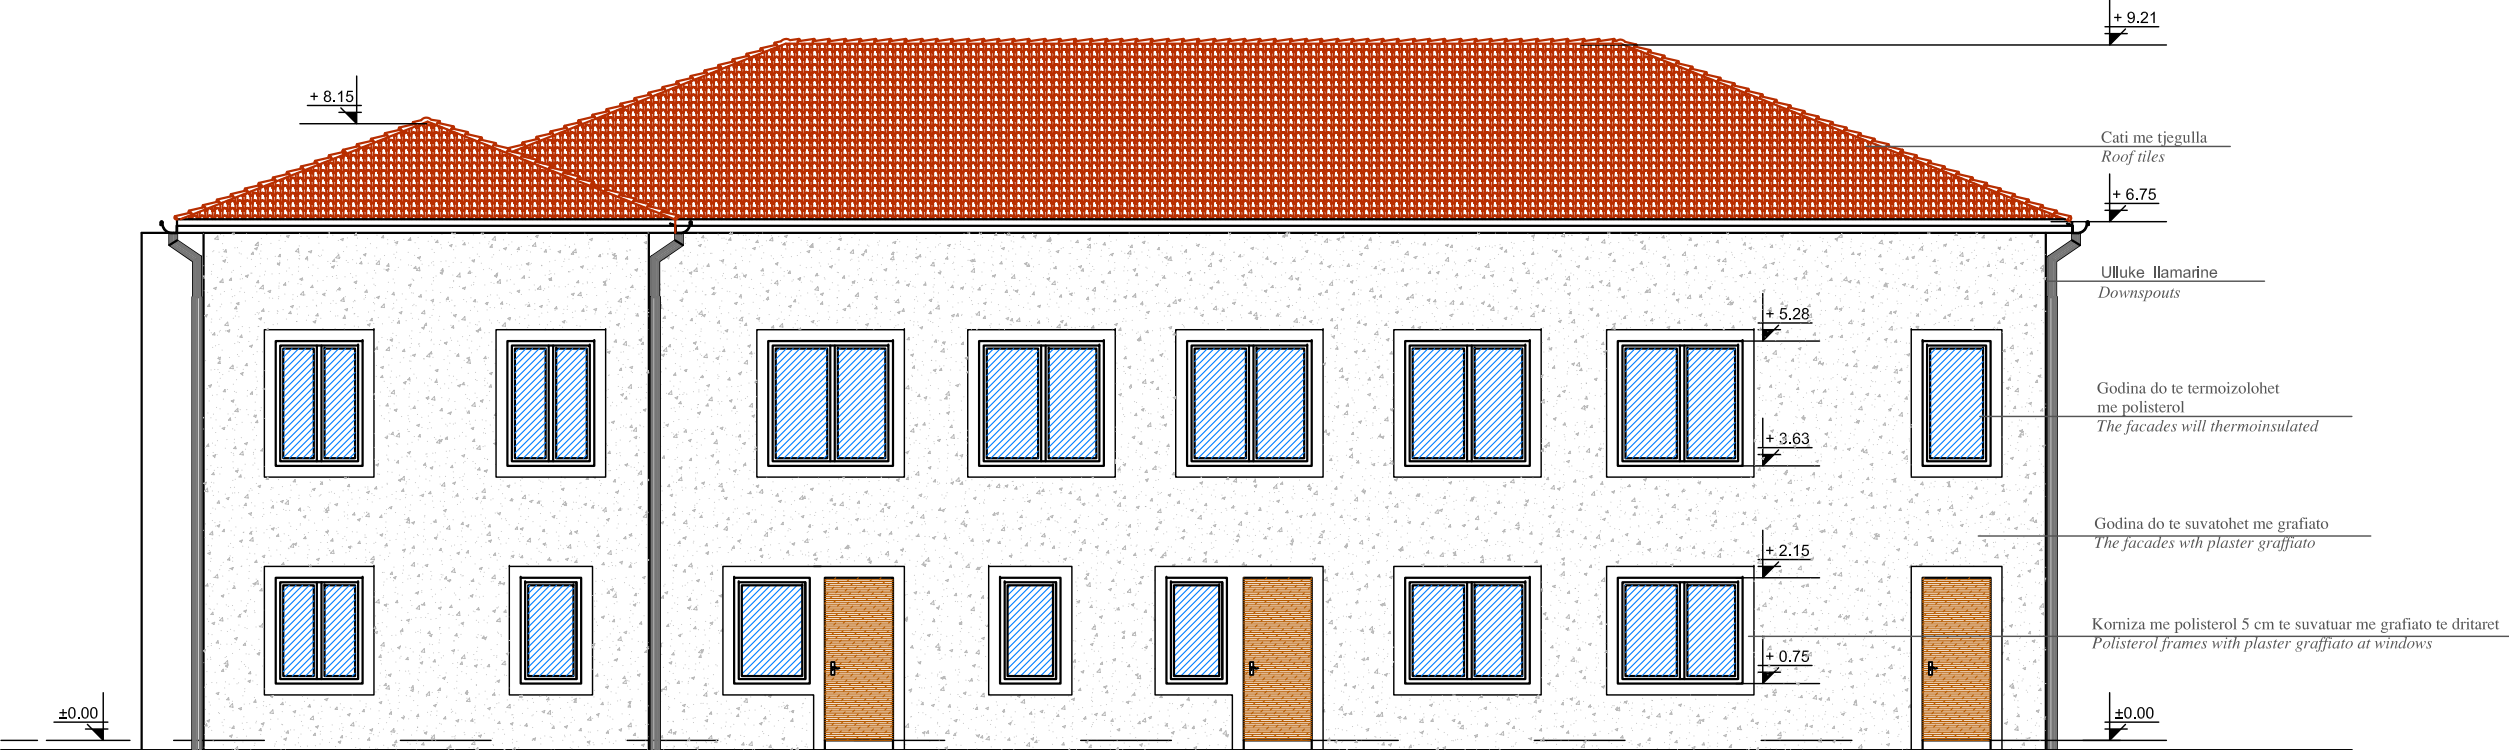


FASADA JUG-LINDJE
SOUTH-EAST FACADE
SH. 1:100

PAMJE VOLUMORE
RENDER VIEWS



PAMJE VOLUMORE
RENDER VIEWS

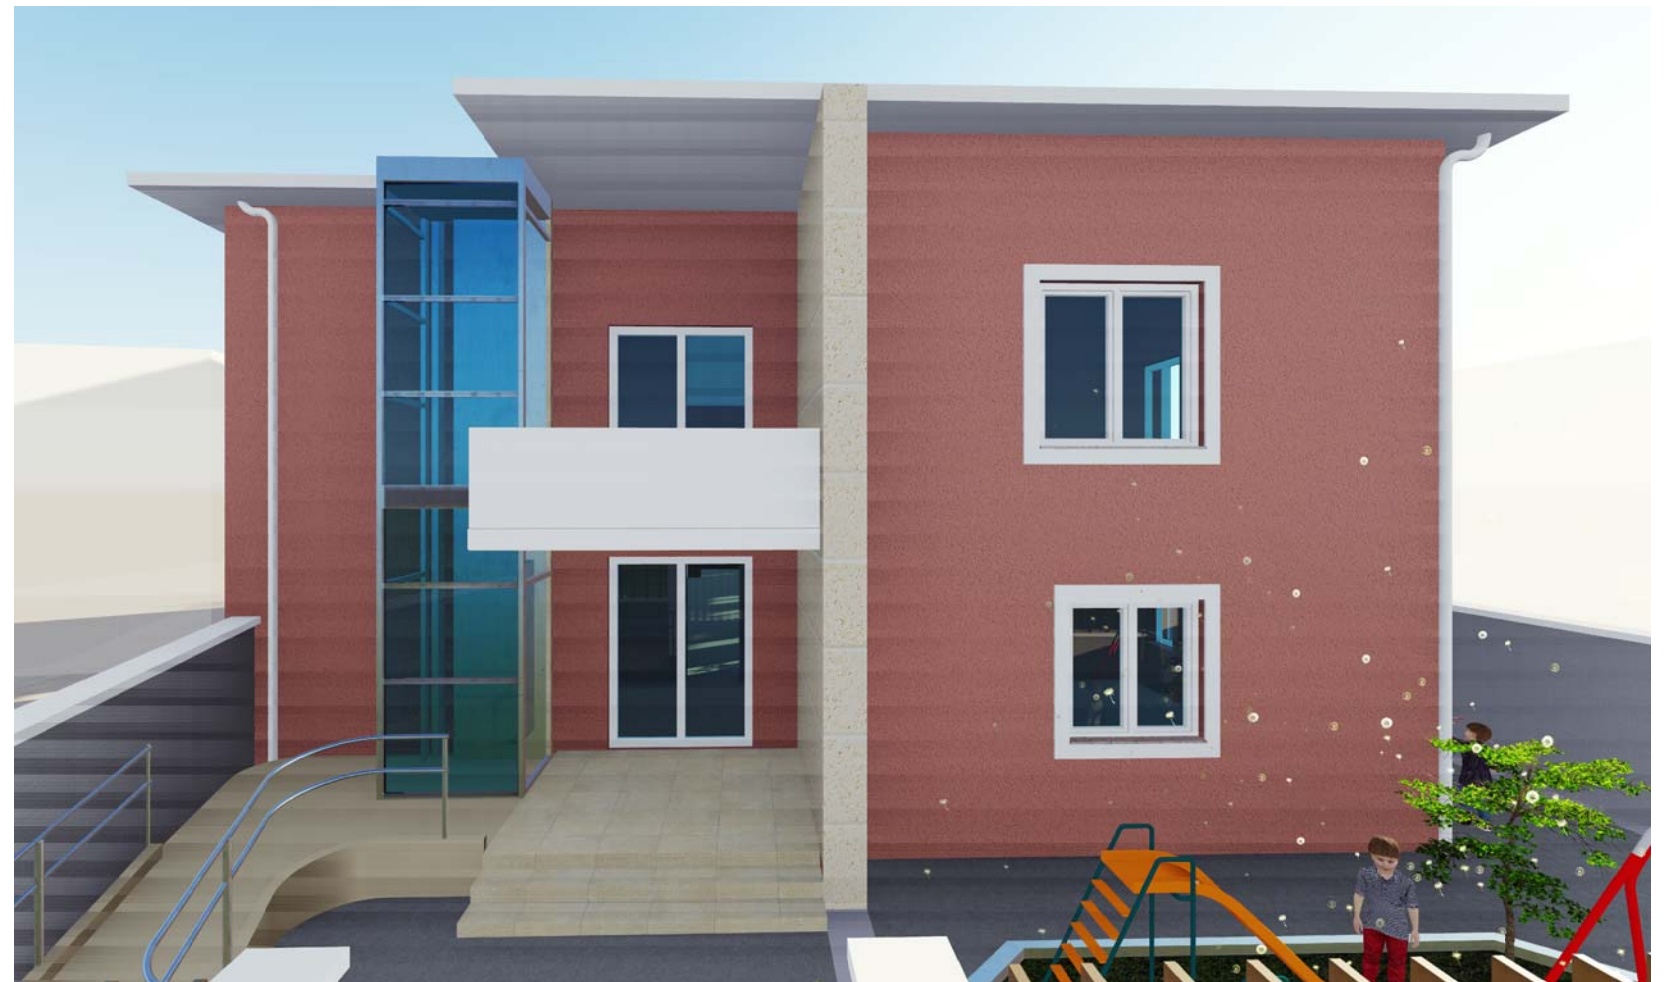


**PROJEKTI I PROPOZUAR
KONSTRUKSIONI**

***PROPOSED DESIGN
CONSTRUCTION***


SH. 1:125

PLANI I TARRACES DHE I MUREVE KU DO TE MBESHTETET CATIA

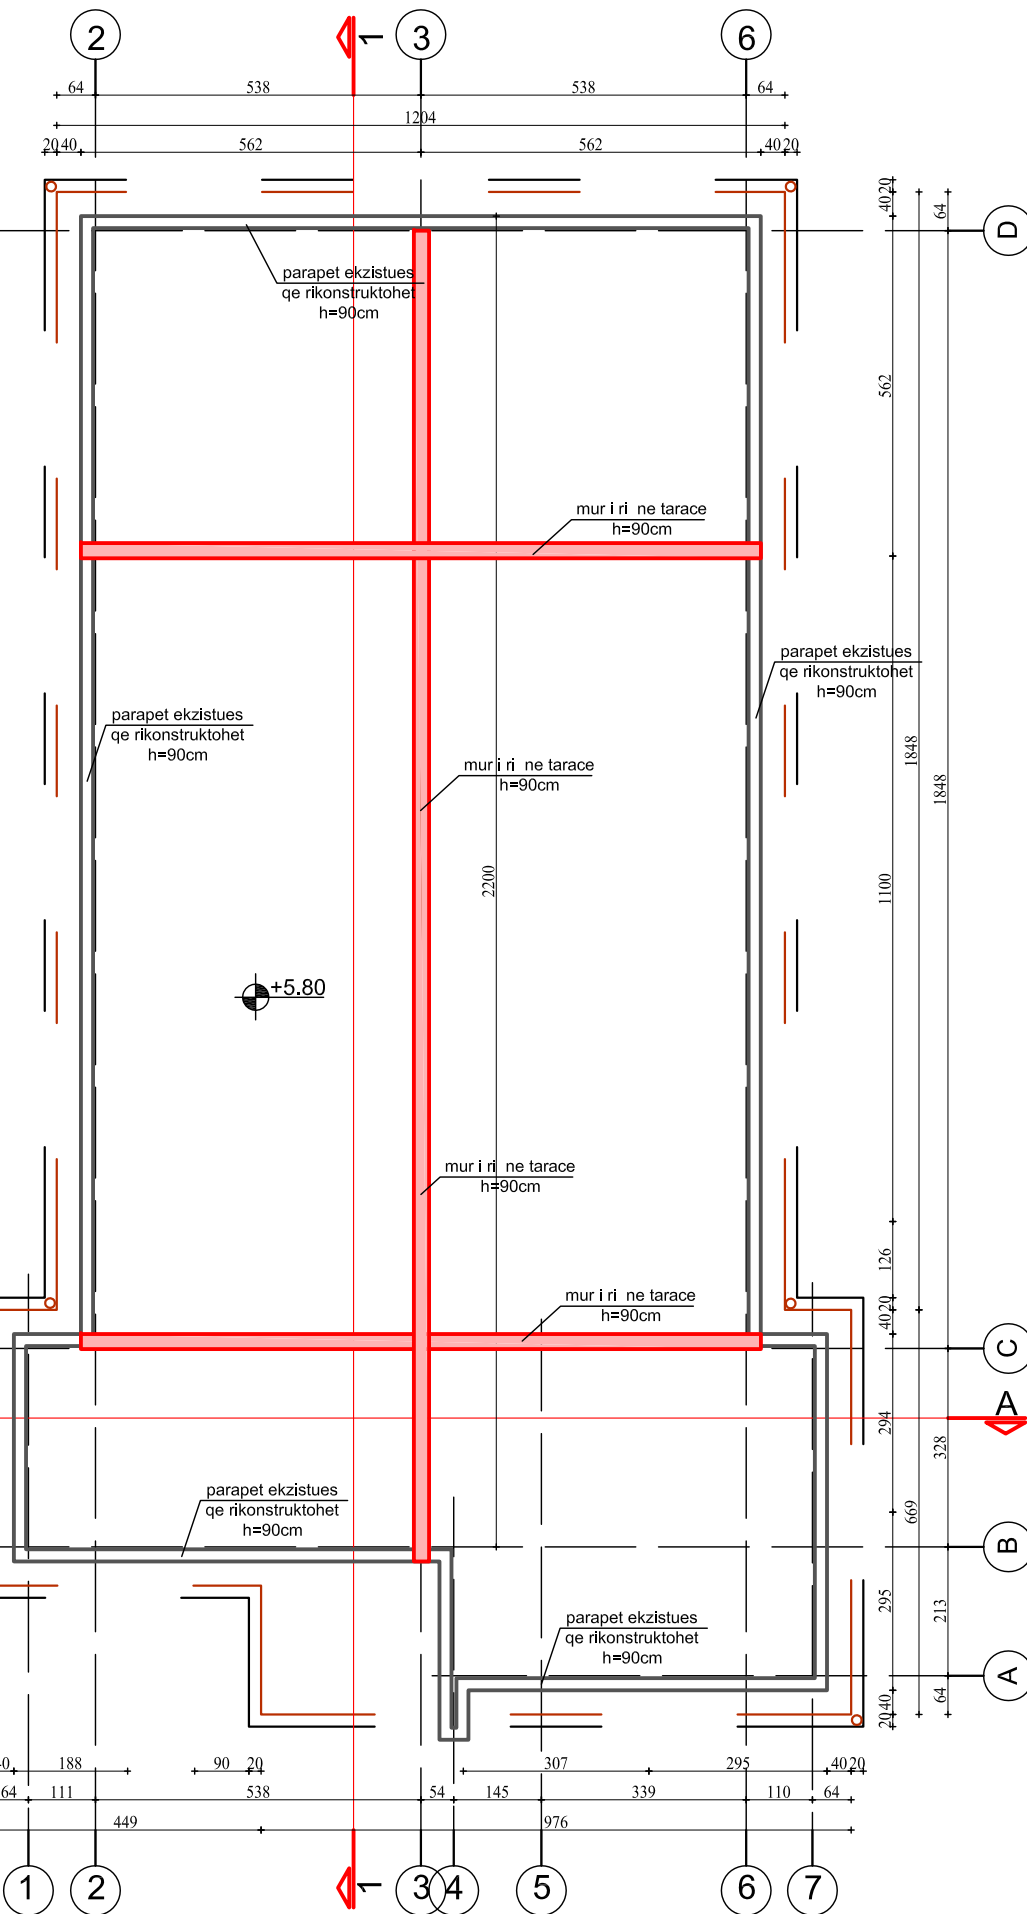

27

KONSTRUKSIONI I CATISE ME KAPRIATE DRURI

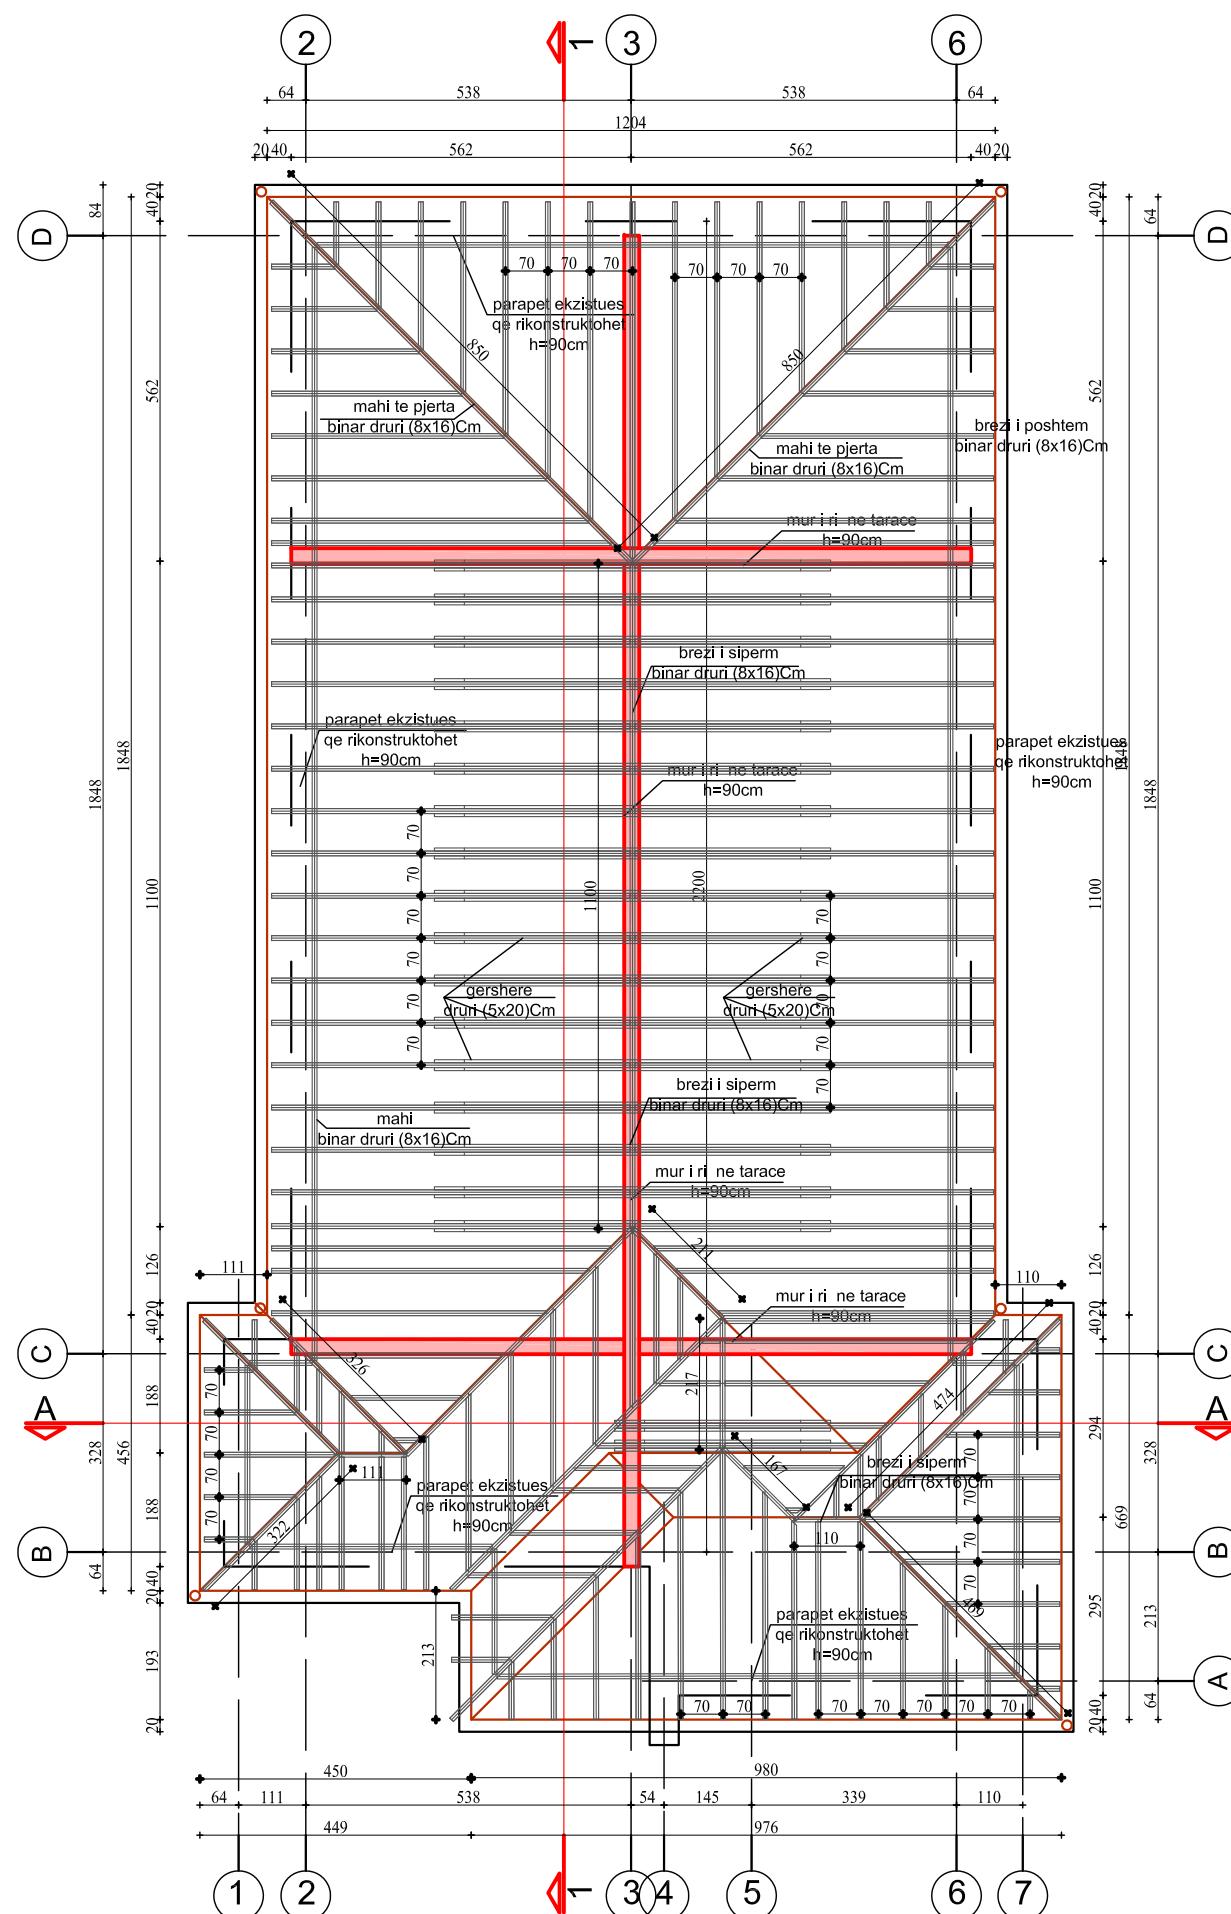



**PROJEKTI I PROPOZUAR
INSTALIMET
UJEJELLES-KANALIZIM**

***PROPOSED DESIGN
WATER SUPPLY AND SEWAGE
INSTALLATIONS***

INSTALIMET UJEJELLES-KANALIZIM **WATER SUPPLY AND SEWAGE INSTALLATIONS** **SH. 1:125**

KATI PERDHE
GROUND FLOOR

KATI I PARE
FIRST FLOOR

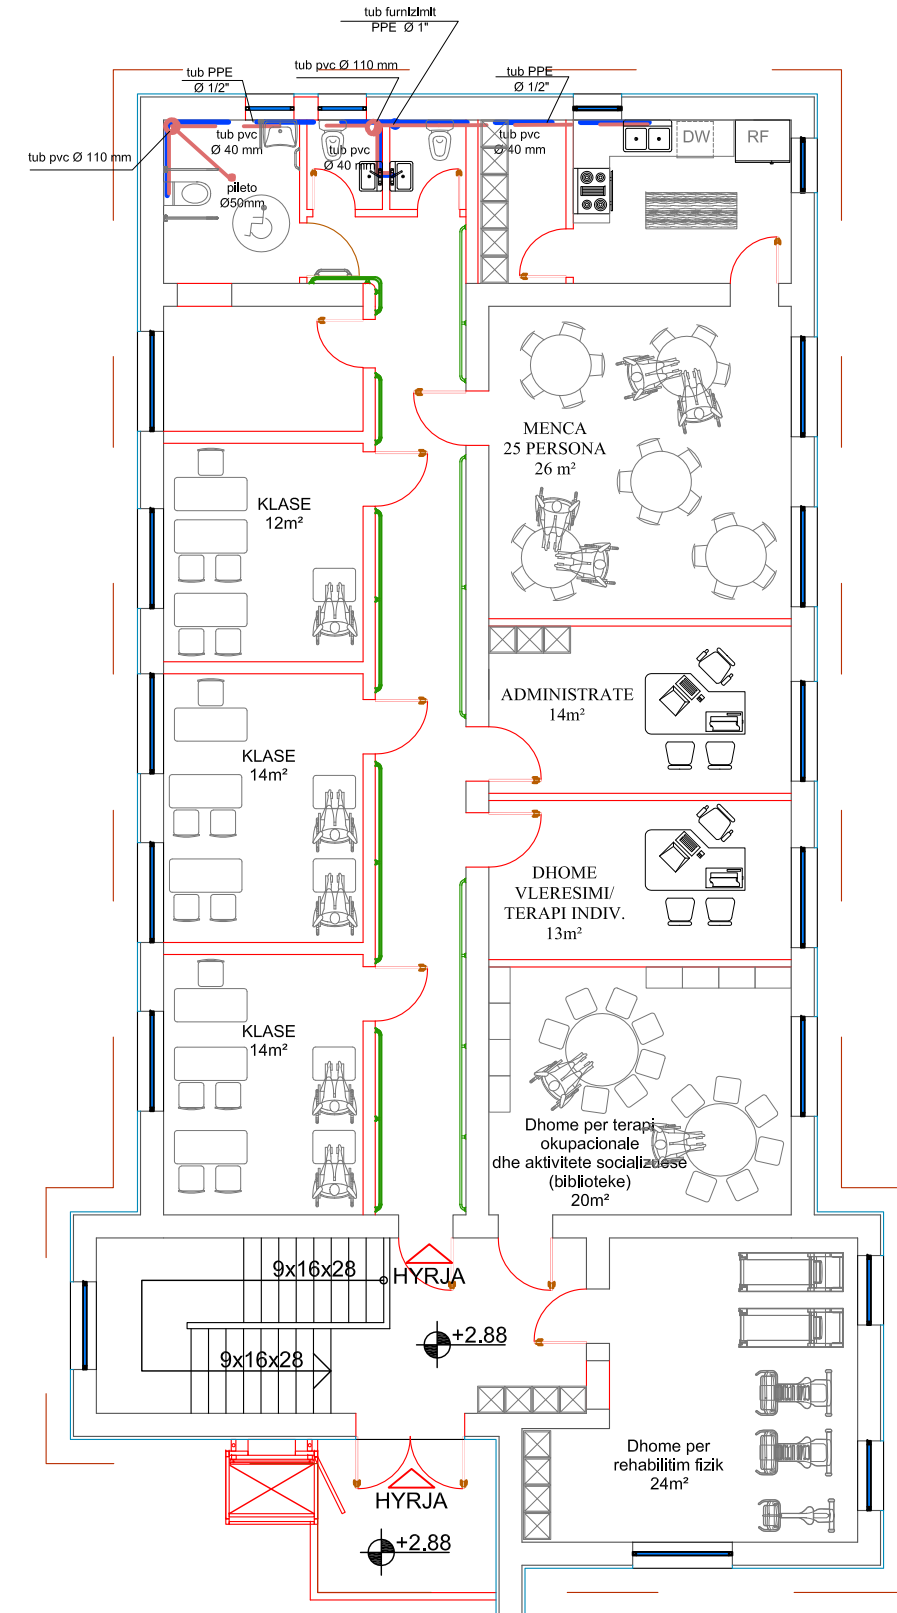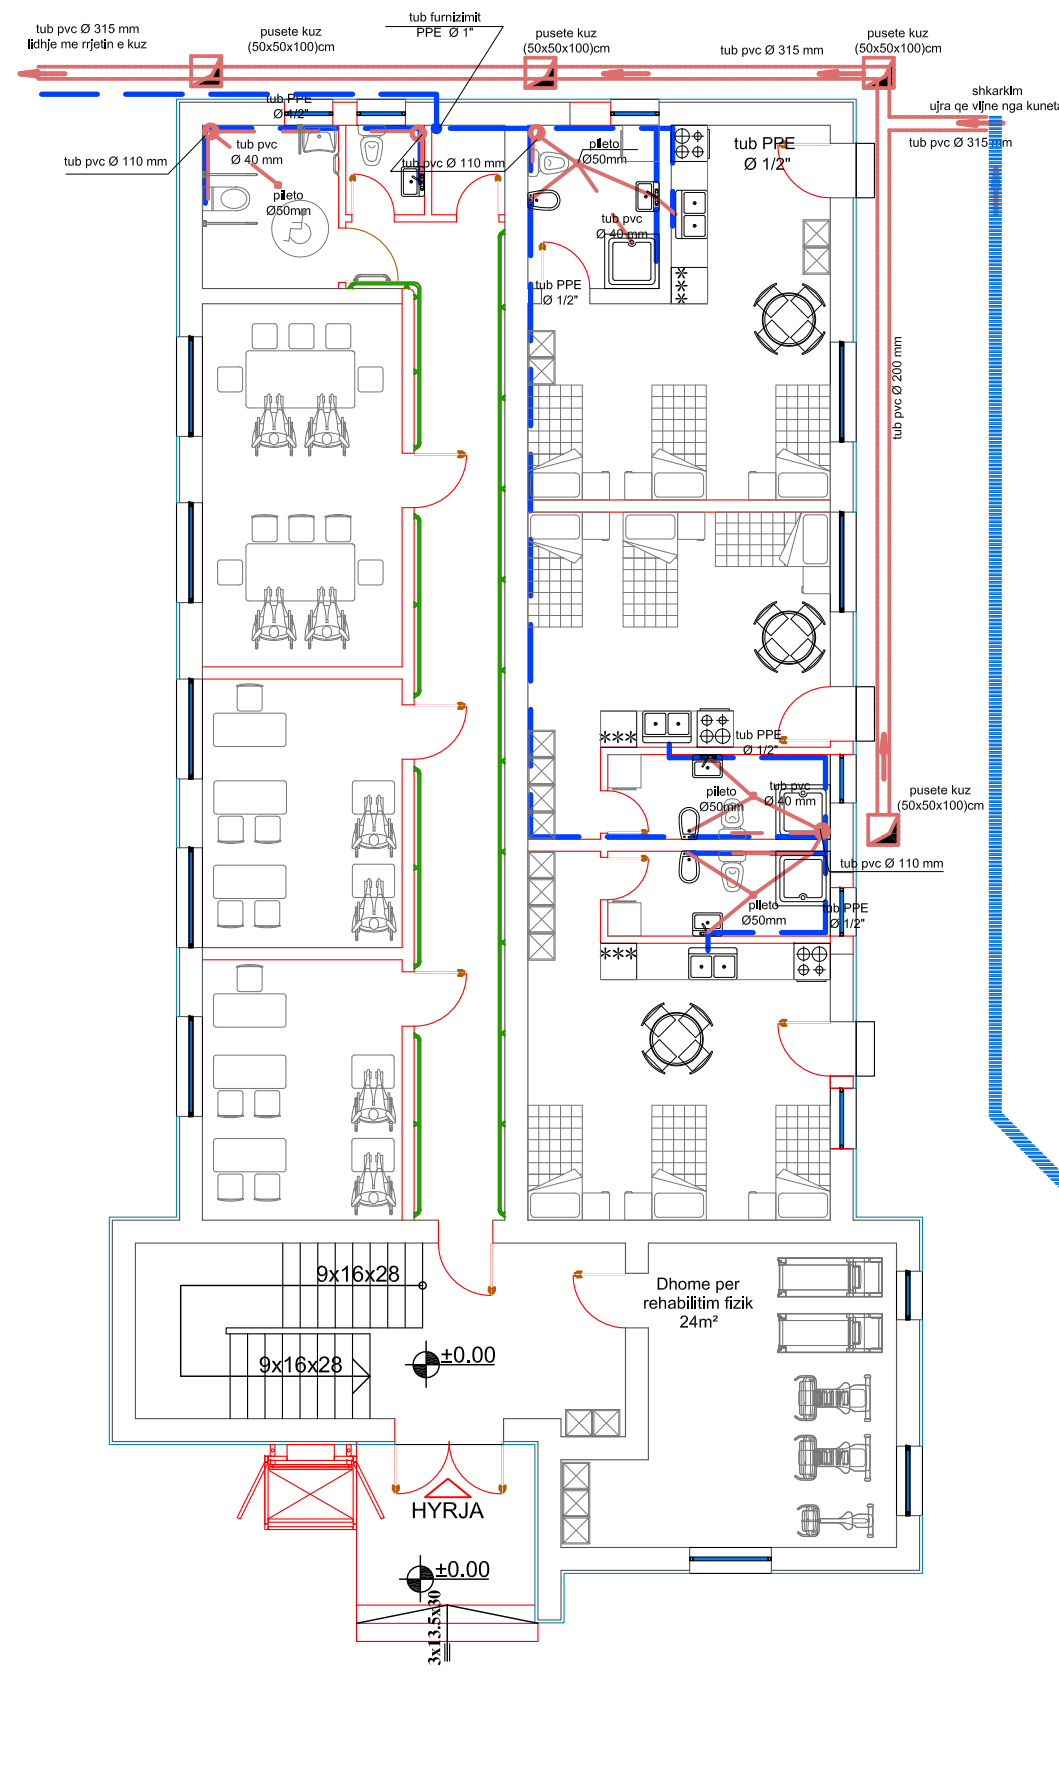


**PROJEKTI I PROPOZUAR
ELEKTRIK**

***PROPOSED ELECTRIC
DESIGN***

INSTALIMET ELEKTRIKE
ELECTRIC INSTALLATIONS
SH. 1:125

KATI PERDHE
GROUND FLOOR

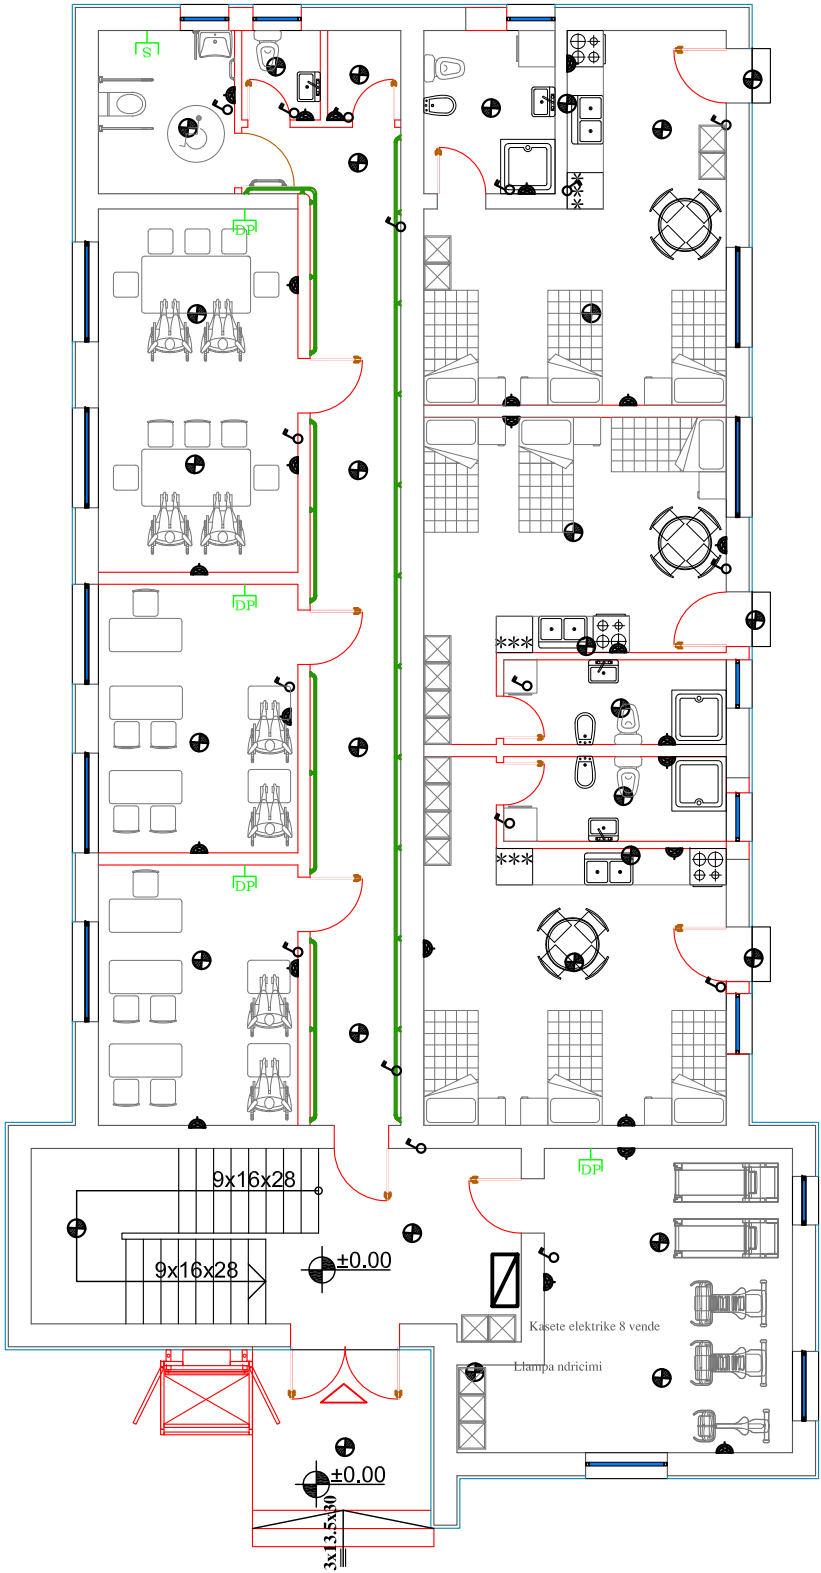

- Kasete elektrike 24 vende
- Kasete elektrike 8 vende
- Lampa ndricimi
- priza elektrike
- tel elektrik elektrik
- Drite pulsuese
- Sinjal

KATI I PARE
FIRST FLOOR

