


NOTES


1. All dimensions are in millimetre  
2. All Concrete is C25  
3. The nominal size of aggregate is 14mm

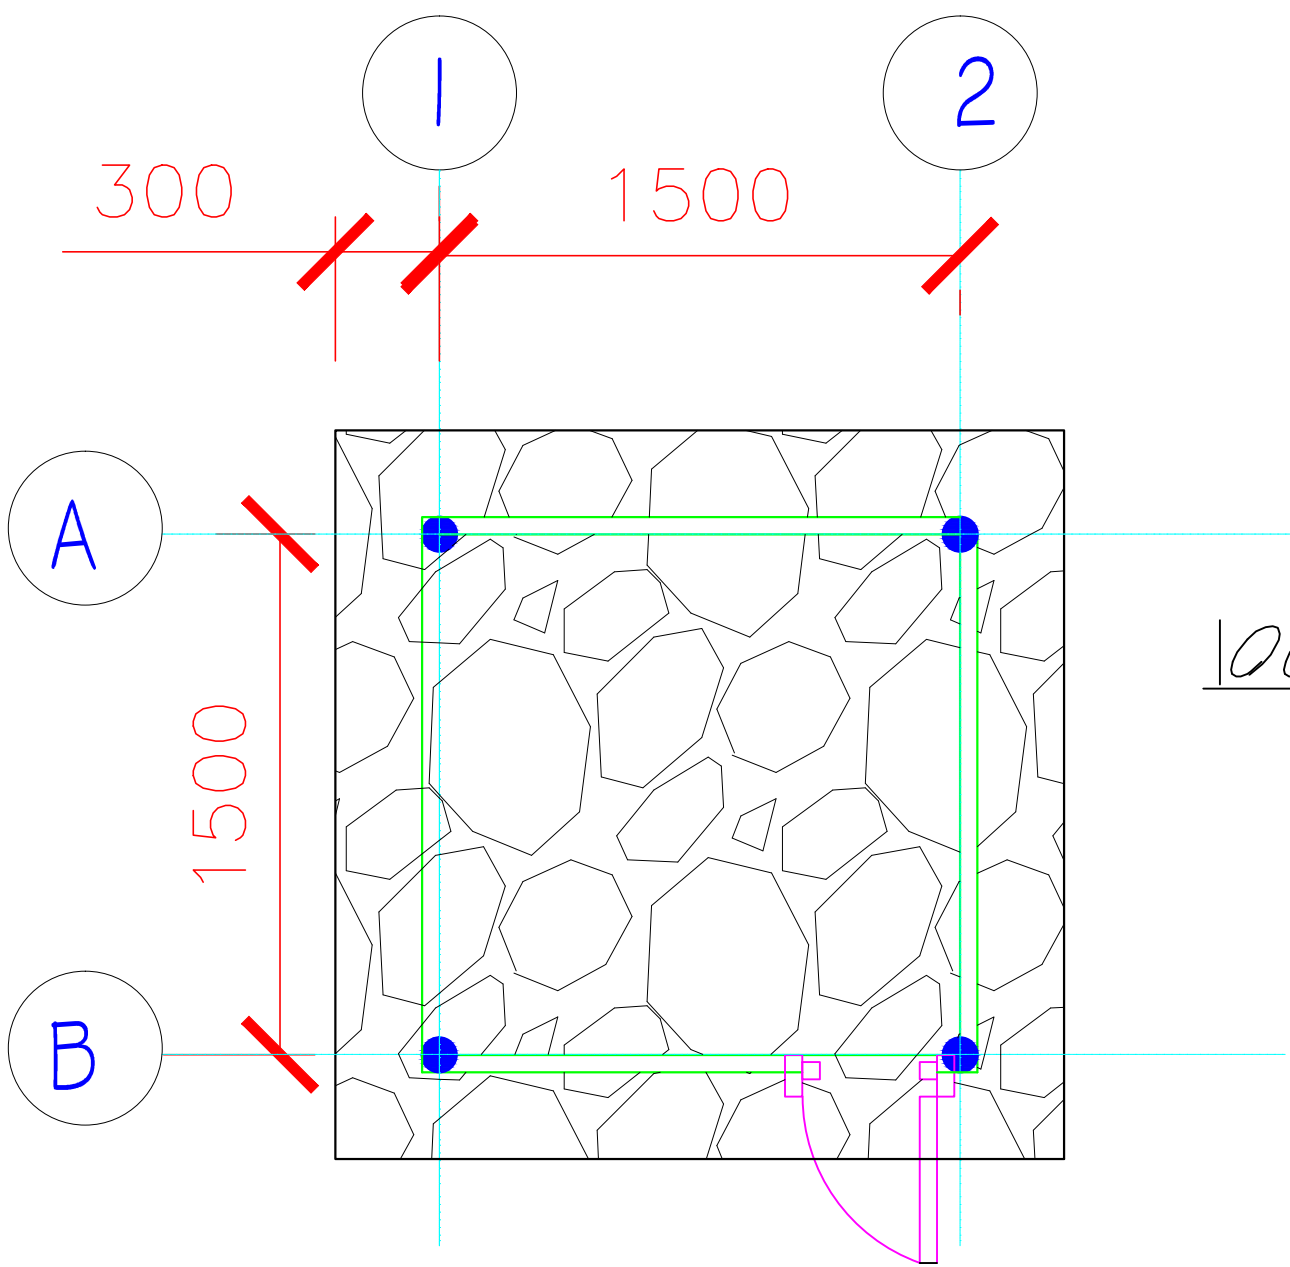

FENCE PART PLAN ( PROPOSED)

REAR AND RIGHT SIDE

1:100

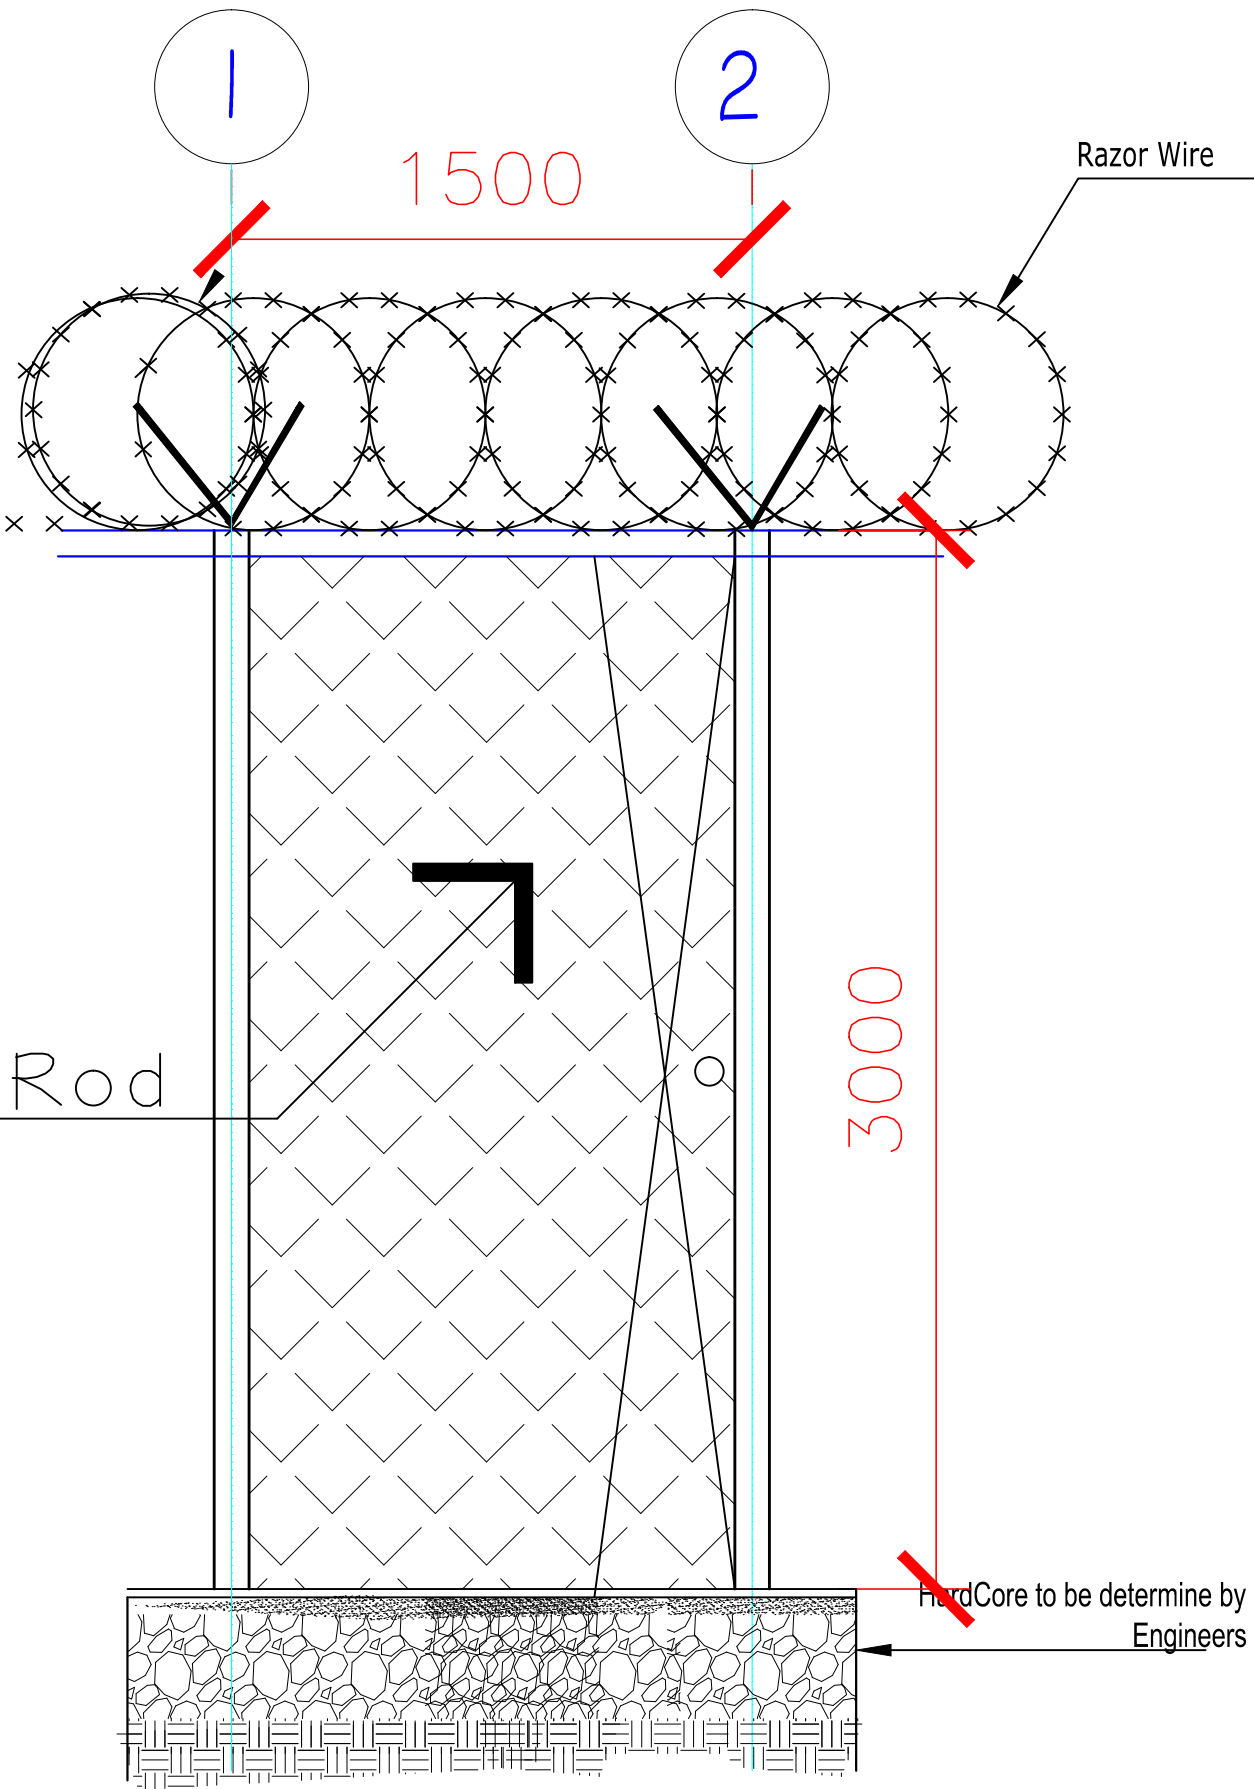

FENCE PART ELEVATION ( PROPOSED)

REAR AND RIGHT SIDE

1:100

DETAILS OF GROUNDWATER STATION

GENERAL NOTES

- 1.This drawing is property of PCI and should not be altered or reproduced without the consent of PCI.  
2.The drawing is to be used for the purpose as indicated by the issue notes.  
3.The drawing must be read in conjunction with the architectural drawings and the architectural dimensions take precedence.

- 4.The drawing must never be scaled and all dimensions / levels and ground condition must be confirmed on site before construction and fabrication.  
5.Any discrepancy between the information presented on this drawing and any other contract document must be brought to the attention of the consultant immediately

KEYS

Sand Blinding Concrete	
Hardcore	
Disturbed Ground	
Undisturbed Ground	

ISSUE No:	Rev	COMMENTS	DATE
1		CONSTRUCTION	JUN'16

PROJECT:

STRENGTHENING CLIMATE INFORMATION AND WEARING SYSTEM

CLIENT:

STRUCTURAL ENGINEER

Tel/Fax 232-76- 332988  
Email: patrick.claudius@yahoo.com

DRAWING TITLE:

DETAILS OF GROUNDWATER STATION

DRAWING NO:

MOWRA/NDP/1606/S02

STRUCTURAL DESIGNER: Eng P.C.I. COLE  
MECH & ELEC: Mr. V. SACKEY  
QUANTITY SURVEYOR: Mr. M. BOKKARIE

SCALE:	NTS
FORMAT:	A3
DESIGN BY:	PCI
CHECKED BY:	FRB
DRAWN BY:	PCI
DATE:	JUN'16