



<u>Section 1—1</u> Scale: Horizontal 1:1

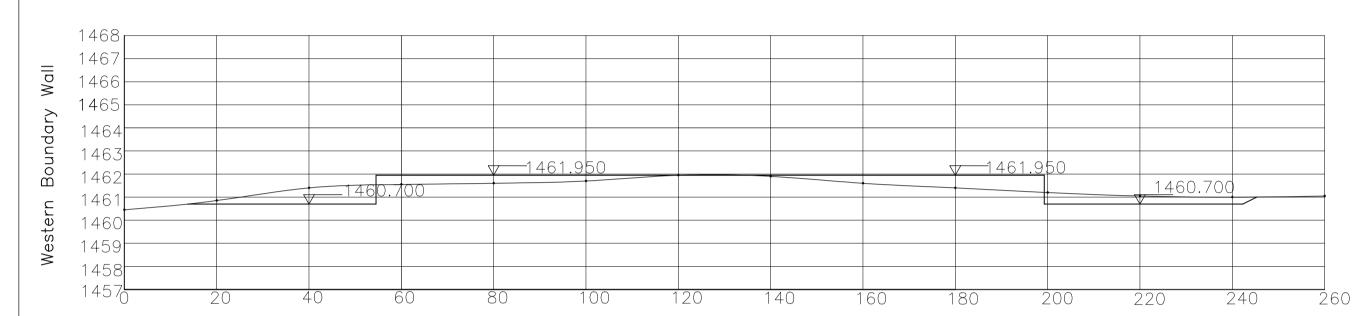


<u>Section 2—2</u> Scale: Horizontal 1:1

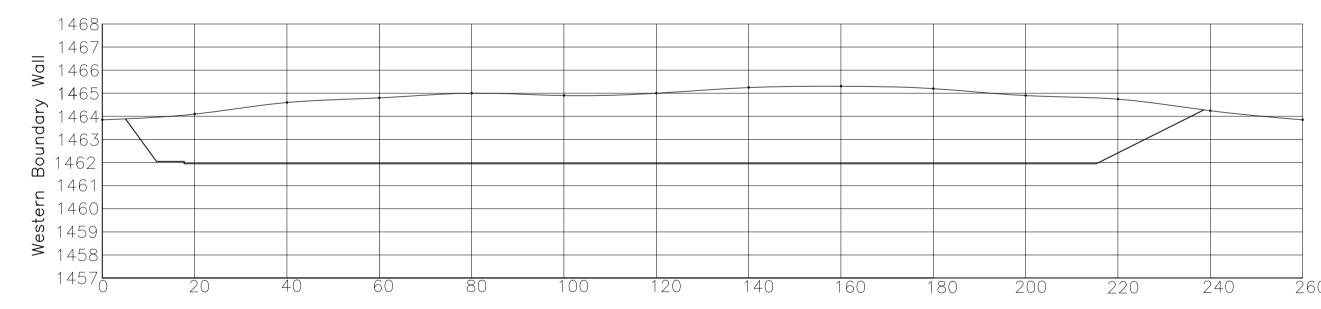


Ammendment Description

Lttr. Date Init.


<u>Section 3-3</u> Scale: Horizontal 1:1

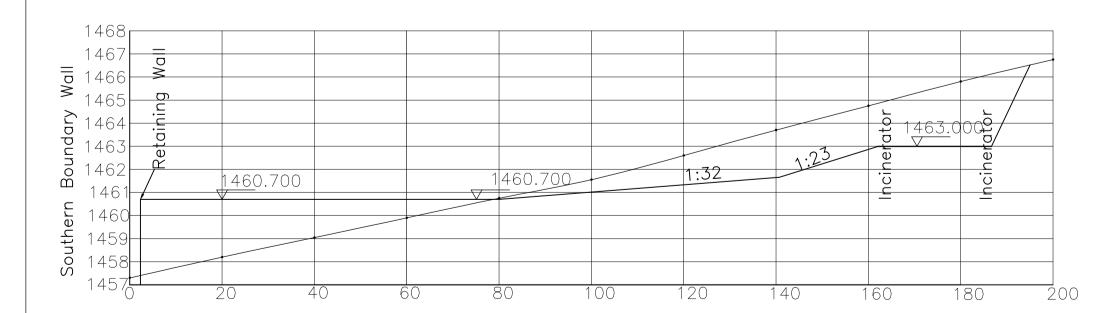


<u>Section A—A</u> Scale: Horizontal 1:1

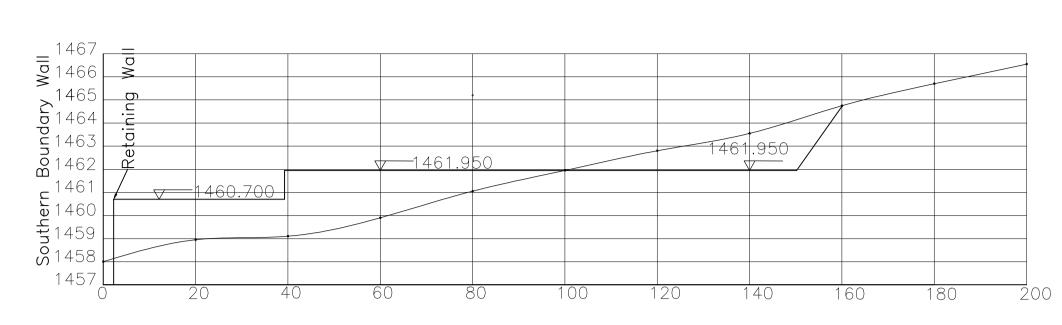


<u>Section B—B</u> Scale: Horizontal 1:1

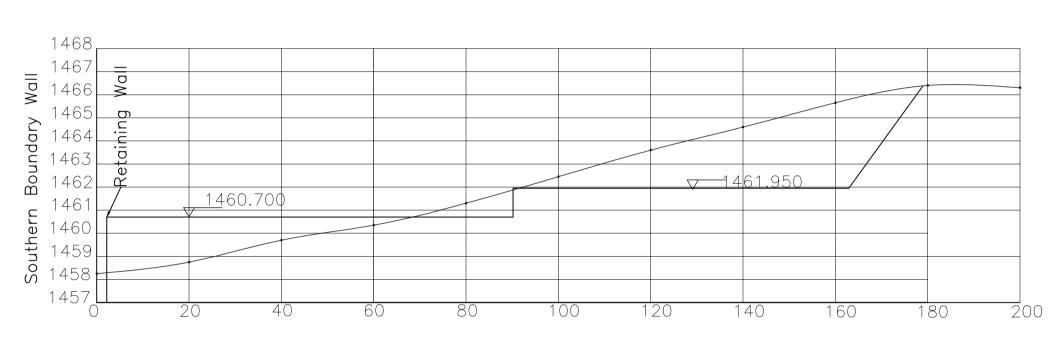


<u>Section C—C</u> Scale: Horizontal 1:1

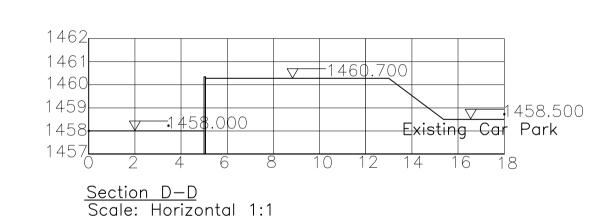

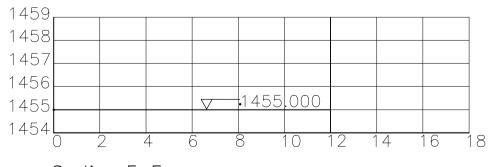

<u>Section E—E</u> Scale: Horizontal 1:1



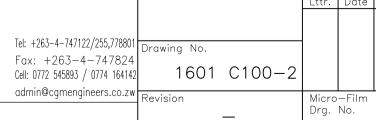





	Engine
	Desigr
	Drawn
	Check
UNITY	

سر	Engineer		Branch Head	
		CGM	Mr. Njome	D.
	Designed	CGM	Scale 1:750 on A1	Т
	Drawn	CGM	Date February 2016	
	Checked		File Ref.	

Head Mr. Njome	Ministry Department	Health and Child Care	Cer
1:750 on A1	Title	Proposed NatPharm Dis	 stri
February 2016	Description	<u> </u>	
	Description	Bulk Earthworks Section	าร

}	Harare							
oution	Centre	on	Stand	3163,	Southerton,	Lobengula	Road	

Proj No.

TELEPHONE 704561

Stock Dwg. No.

G.P. No.

Amidt Lttr.