



ELEVATION C-C

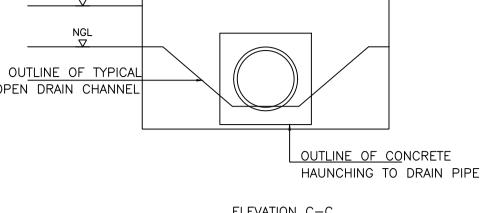

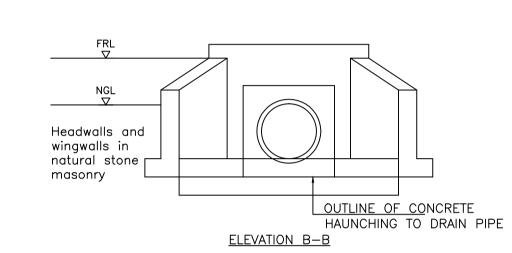



1. THIS DRAWING IS TO BE READ IN CONJUCTION WITH OTHER RELEVENT ENGINEER'S DRAWINGS.

2.THIS DRAWING MUST NOT BE SCALED. USE ONLY WRITTEN OR CALCULATED DIMENSIONS.

3. SERVICES TO LIE ON RESERVE OPPOSITE IF POSSIBLE


4. SIDE DRAIN DIMENSIONS TO BE CONFIRMED ON SITE.

5.DIMENSIONS IN MILLIMETRES UNLESS OTHERWISE SHOWN.

6. ALL DRAINS TO BE TRAPEZOIDAL AND LINED EXCEPT WHERE SPECIFIED BY THE ENGINEER.

7. ALL STAND ACCESS CULVERTS TO BE 450MM DIAMETER UNLESS SHOWN OTHERWISE.

8. ALL ROAD CULVERTS 450MM DIAMETER UNLESS OTHERWISE SHOWN.

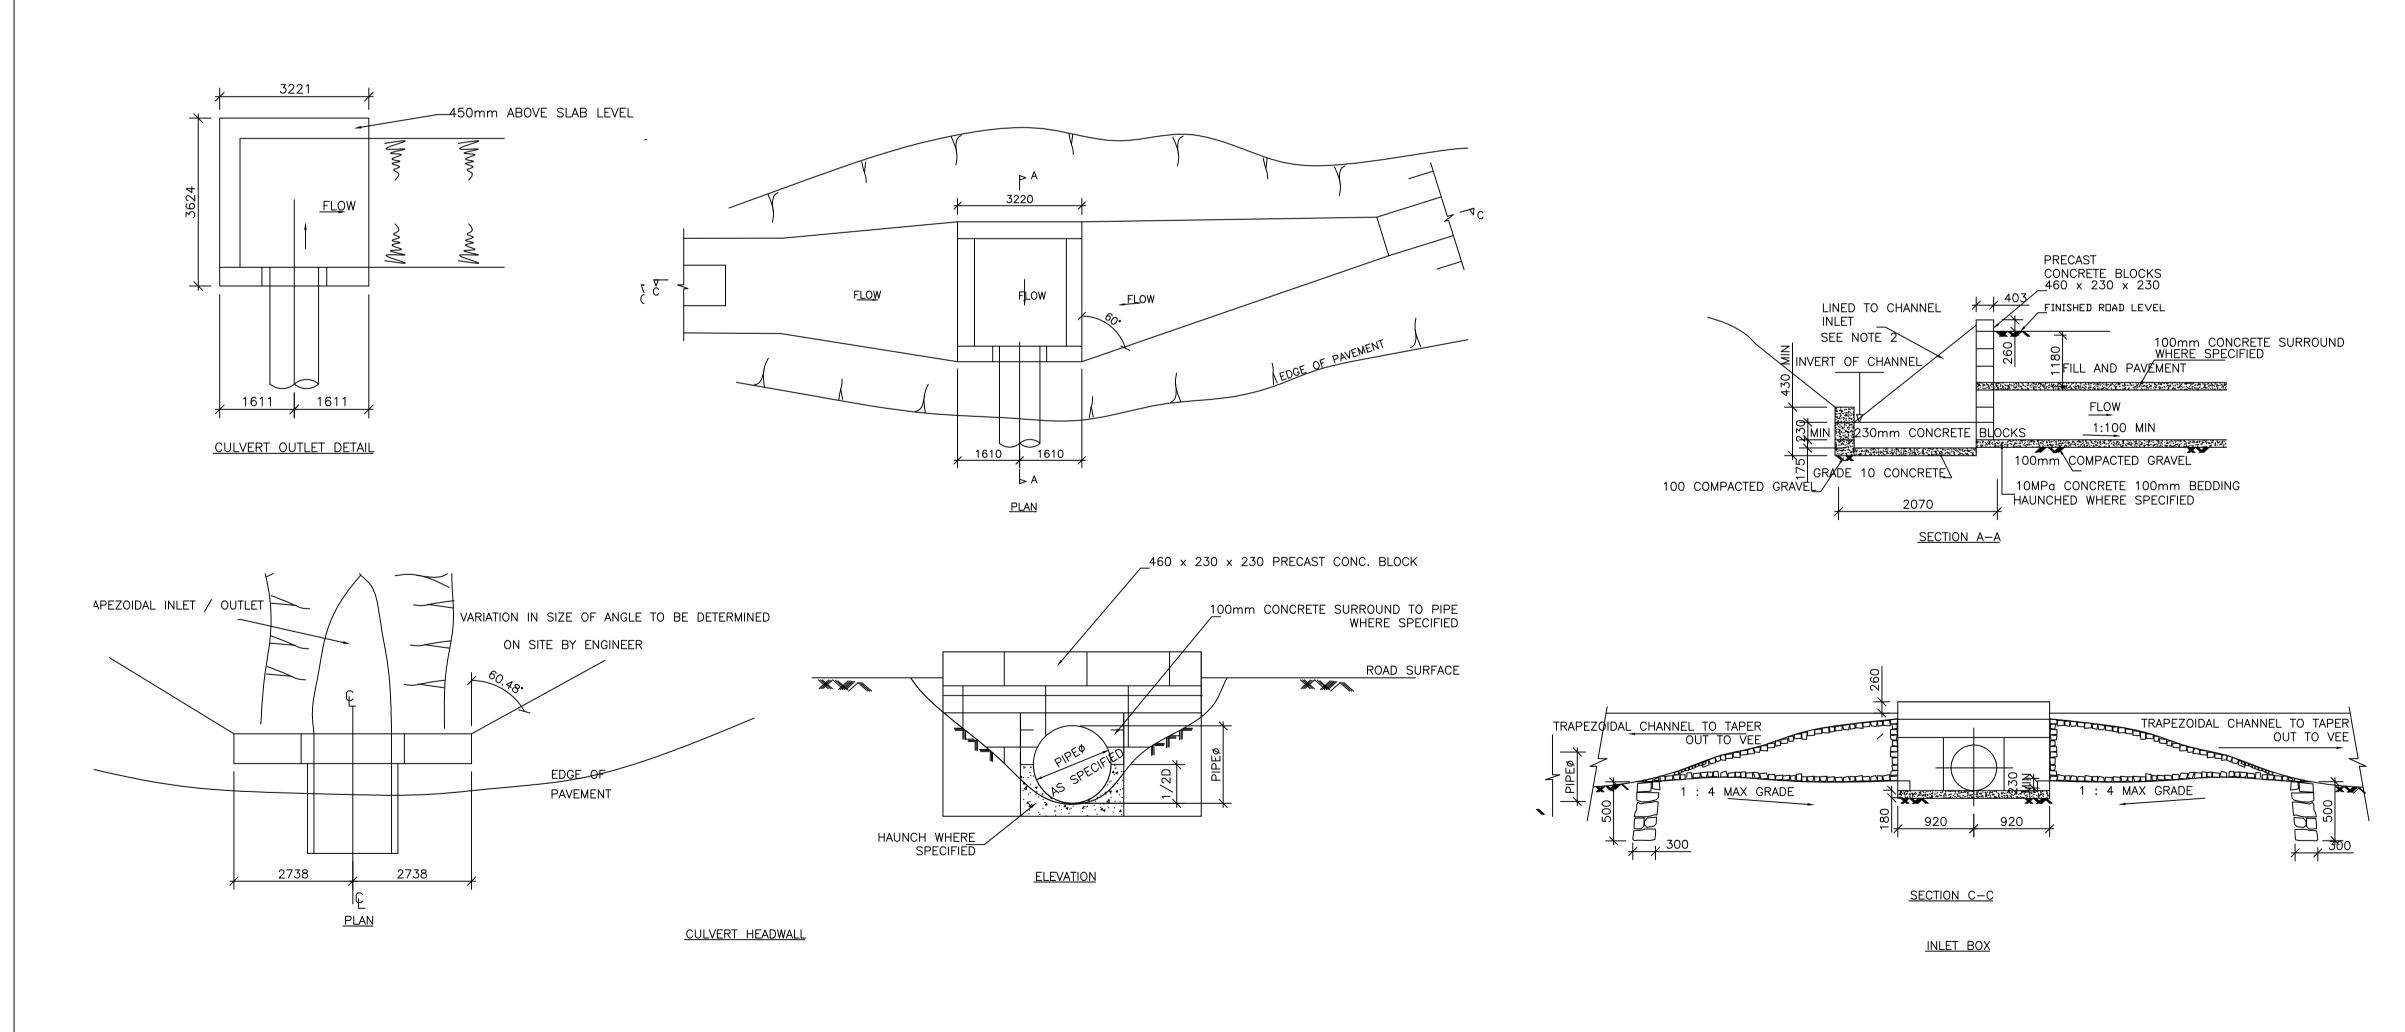

| No. 14 Fereday Drive Eastlea, HARARE P 0 Box UA 287 Union Avenue HARARE Zimbabwe | Consulting Ensineers Ensineers |
|--|--------------------------------------|
|--|--------------------------------------|

Ammendment Description Lttr. Date Init. Tel: +263-4-747122/255,778801 Drawing No. Fax: +263-4-747824 1601 C102-4 Cell: 0772 545893 / 0774 164142 admin@cgmengineers.co.zw Revision Micro-Film Drg. No.





| | Engineer | | Branch Head | | | | | Centre | | | | | |
|-----|----------|---------------------------------|-------------|---------------|---|---------------------------------------|------------|------------|------------|-------------|------------------|-------------|------|
| | | CGM | | Mr. Njome | Department | Health and C | shild Care | | Harare | | | | |
| سوم | Designed | CGM | Scale | 1:500 on A1 | Project Proposed NatPharm Distribution Centre on Stand 3163, Southerton, Lobe | | | | | | | ohengula | Road |
| | Drawn | CGM | Date | February 2016 | | Troposca Nat | I HUITH DI | Stribution | CCITCI OII | Staria 5100 | , Journal ton, i | Loberiguia | |
| | | | | | Description | Stormwater—Culvert Standard Details | | | | | | | |
| | Checked | | File Ref. | | · | Stormwater - Curvert Standard Details | | | | | | | |
| | TEL | Stock Dwg. No. TELEPHONE 704561 | | | | lo. | G.P. No. | | | Proj No. | Amidt Lttr. | Amidt Lttr. | |
| | | | | | | | | | | | | | |