


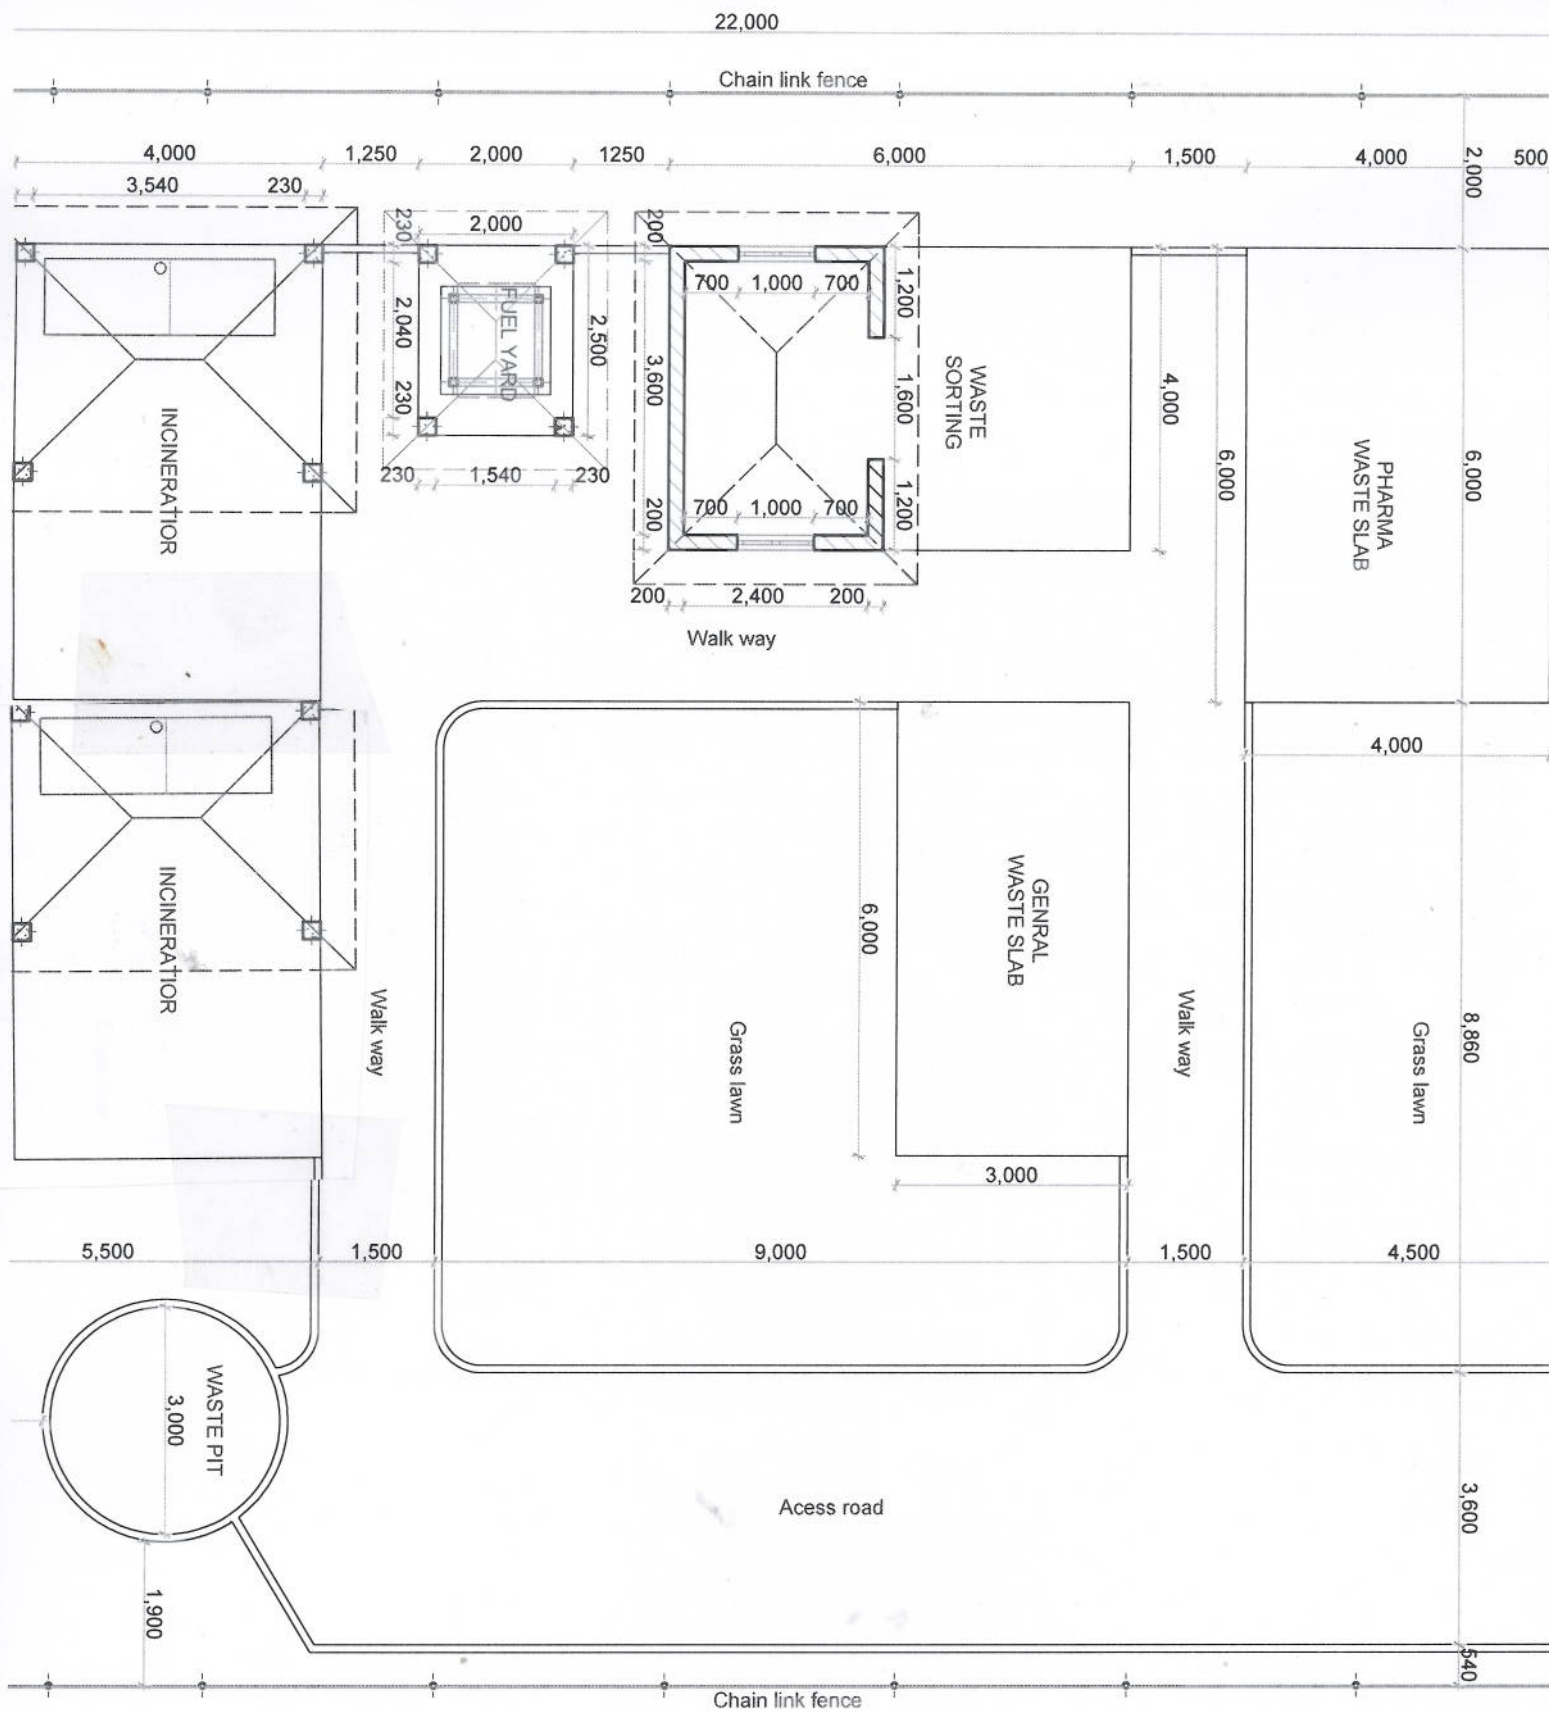

NOTES

1. All dimensi otherwise.
2. Contractor and immed reported to
3. Structural, per engine
4. Local authc sought beft
5. Provide PV all structur
6. Provide DF
7. This drawir

Project

PARM.

Client

Title

SITE 1

Drawn by