
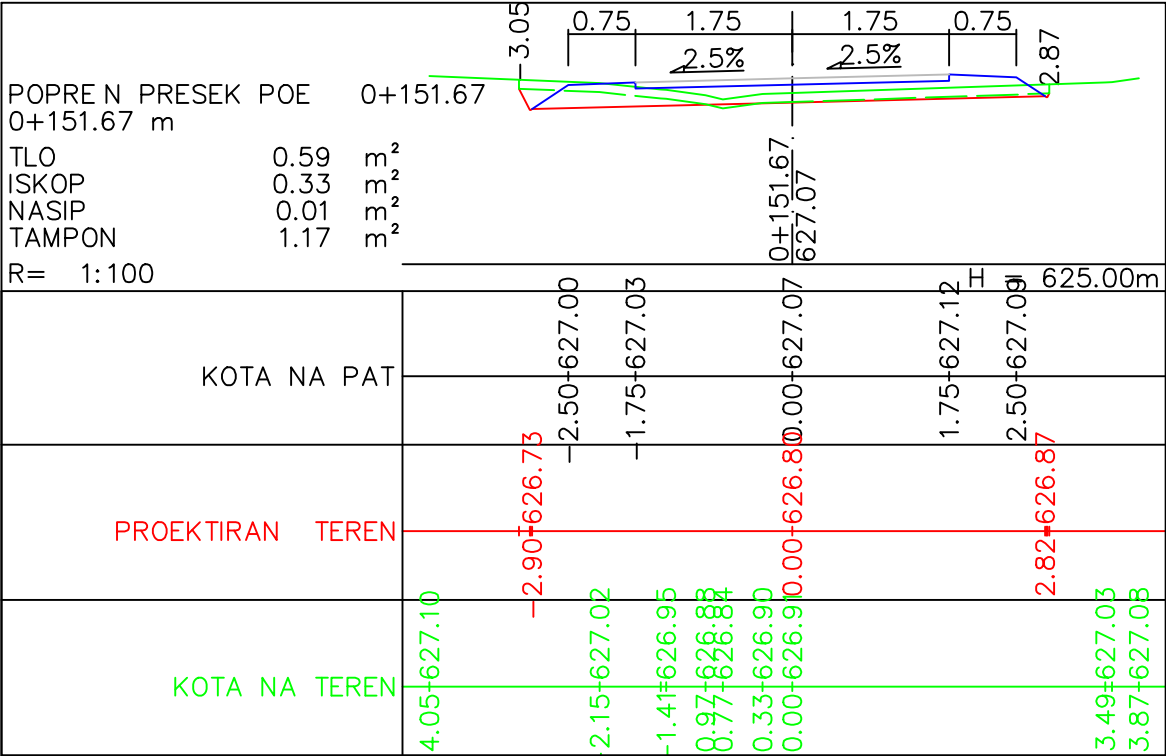
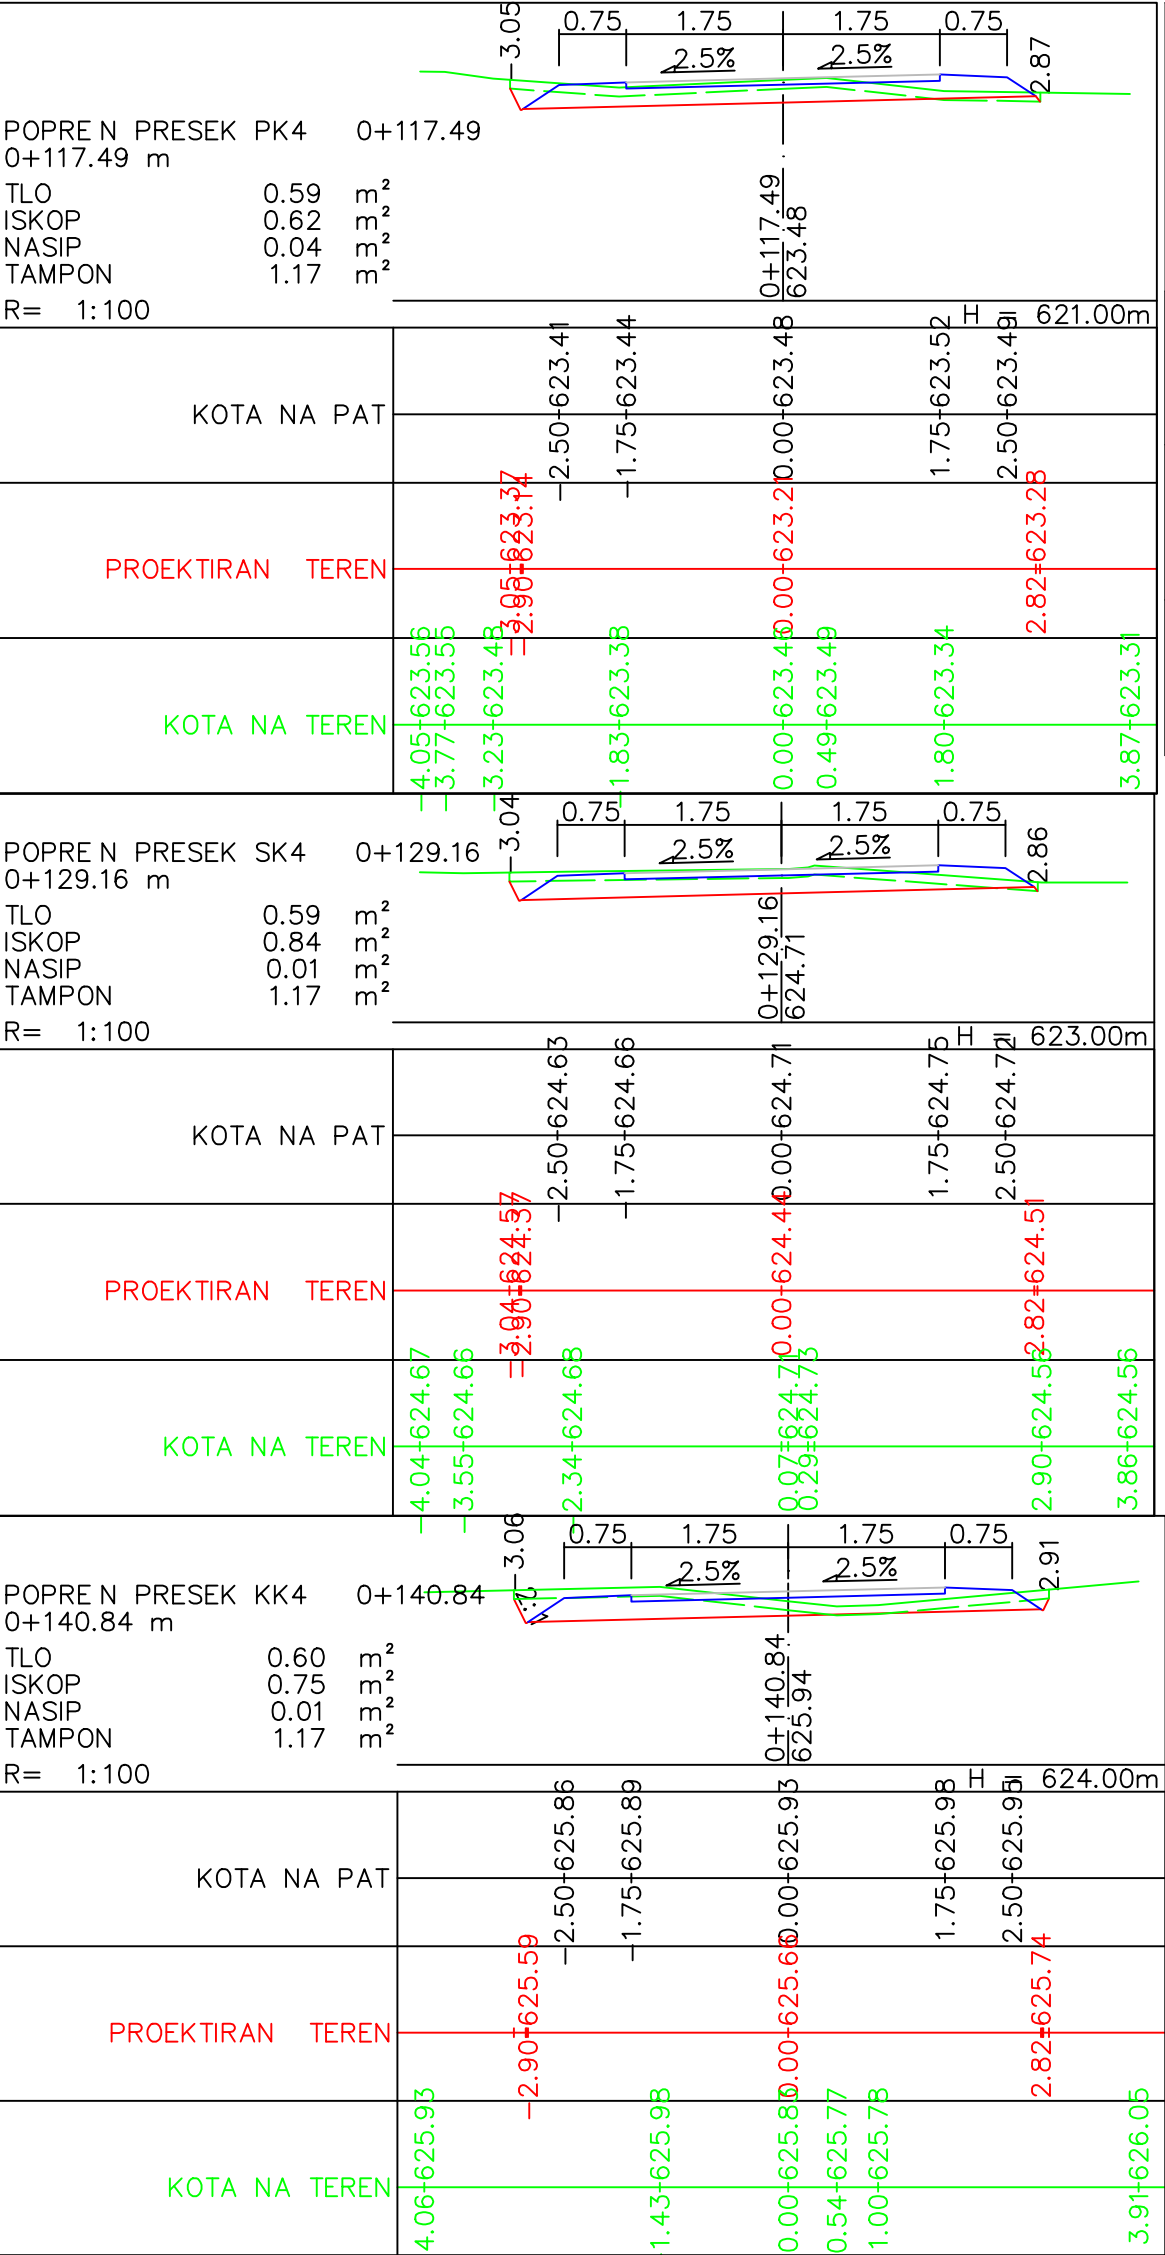
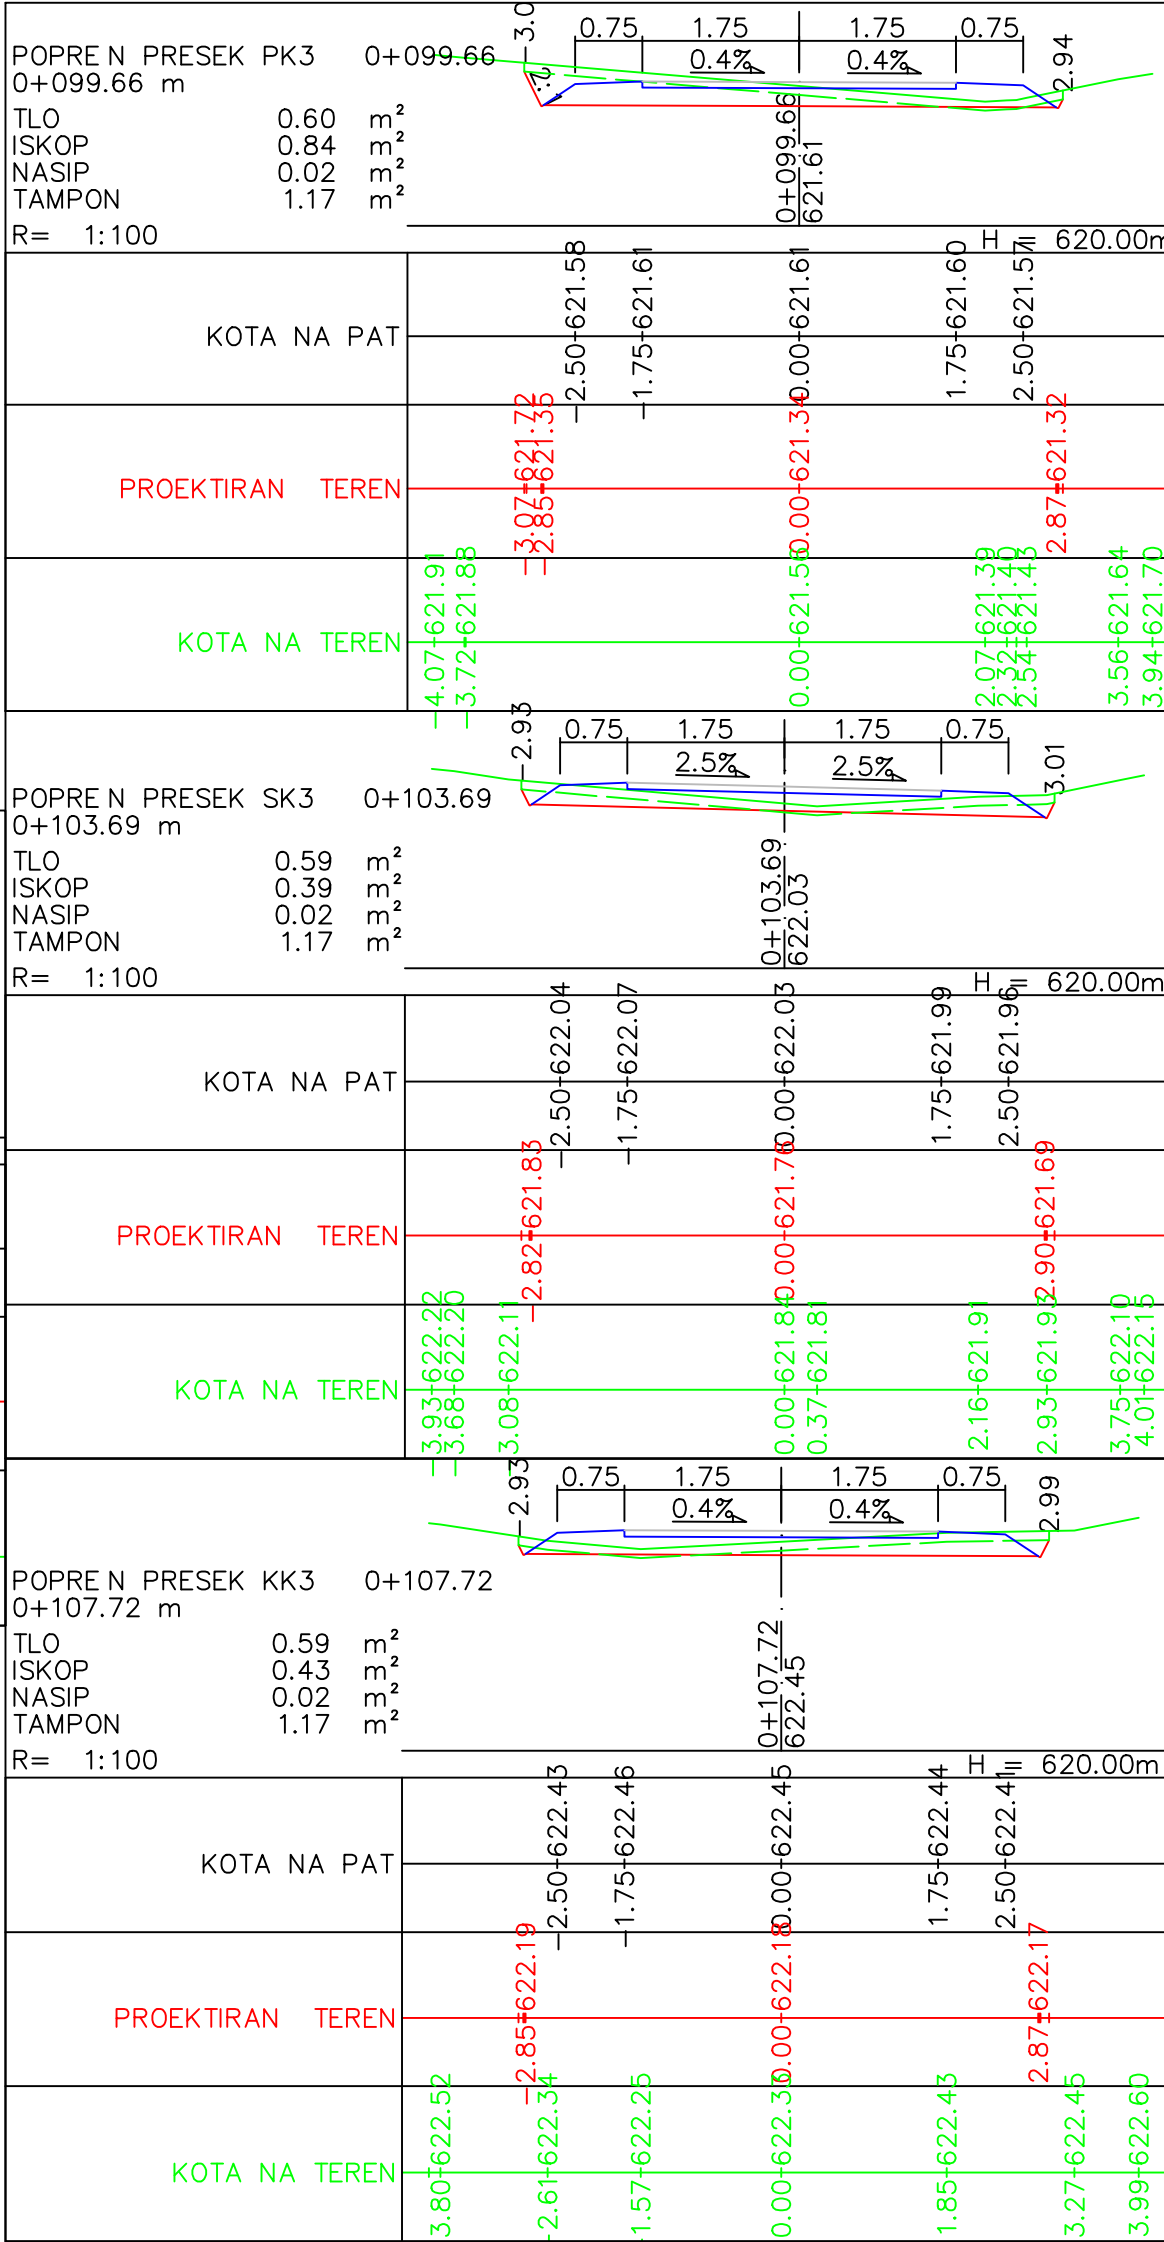
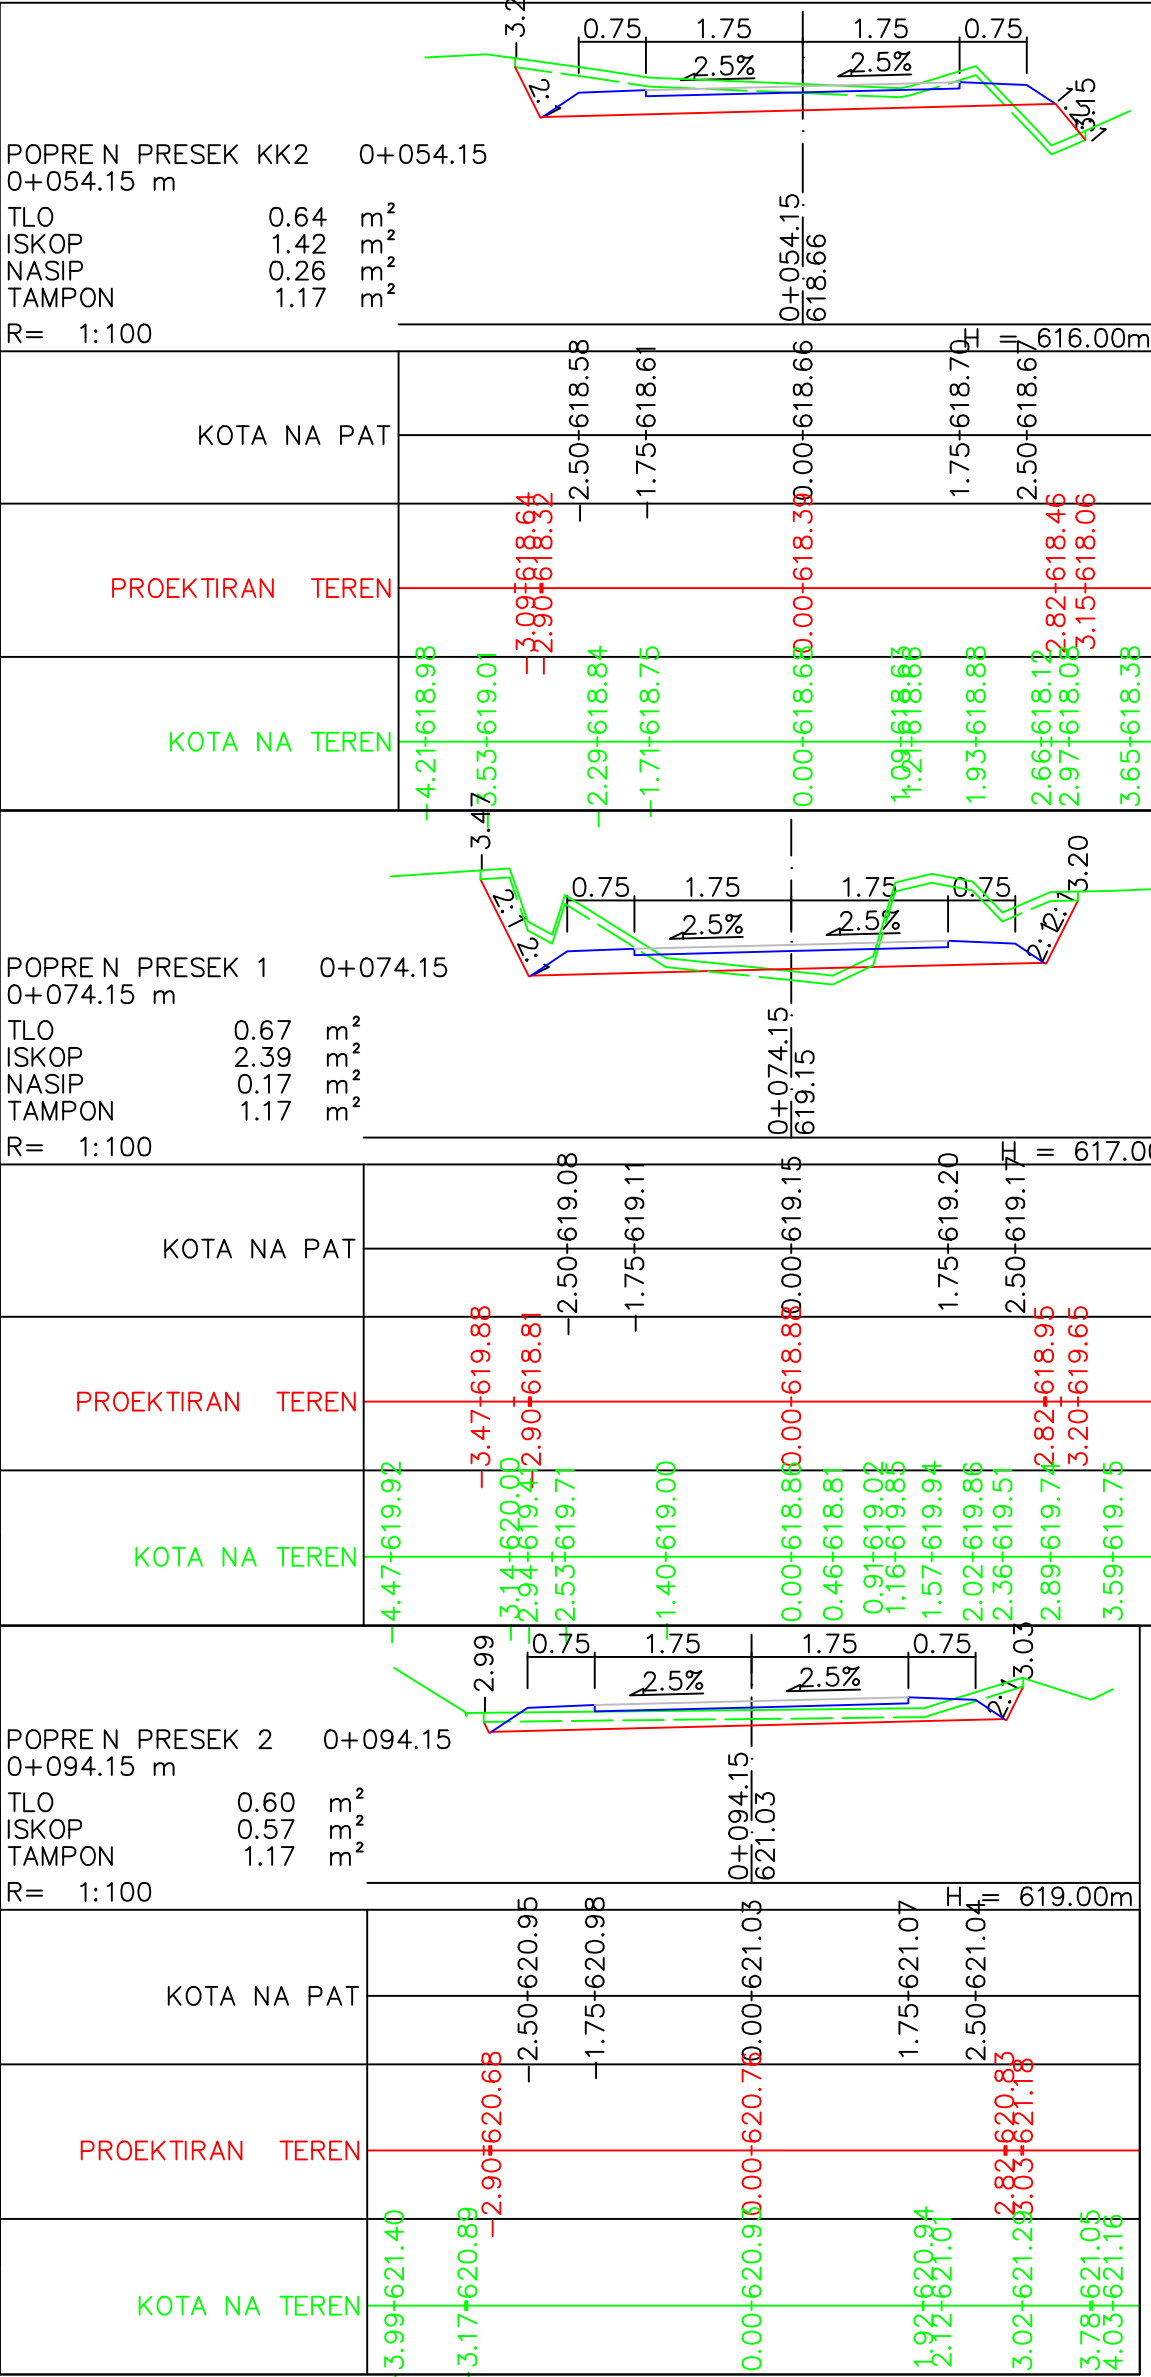


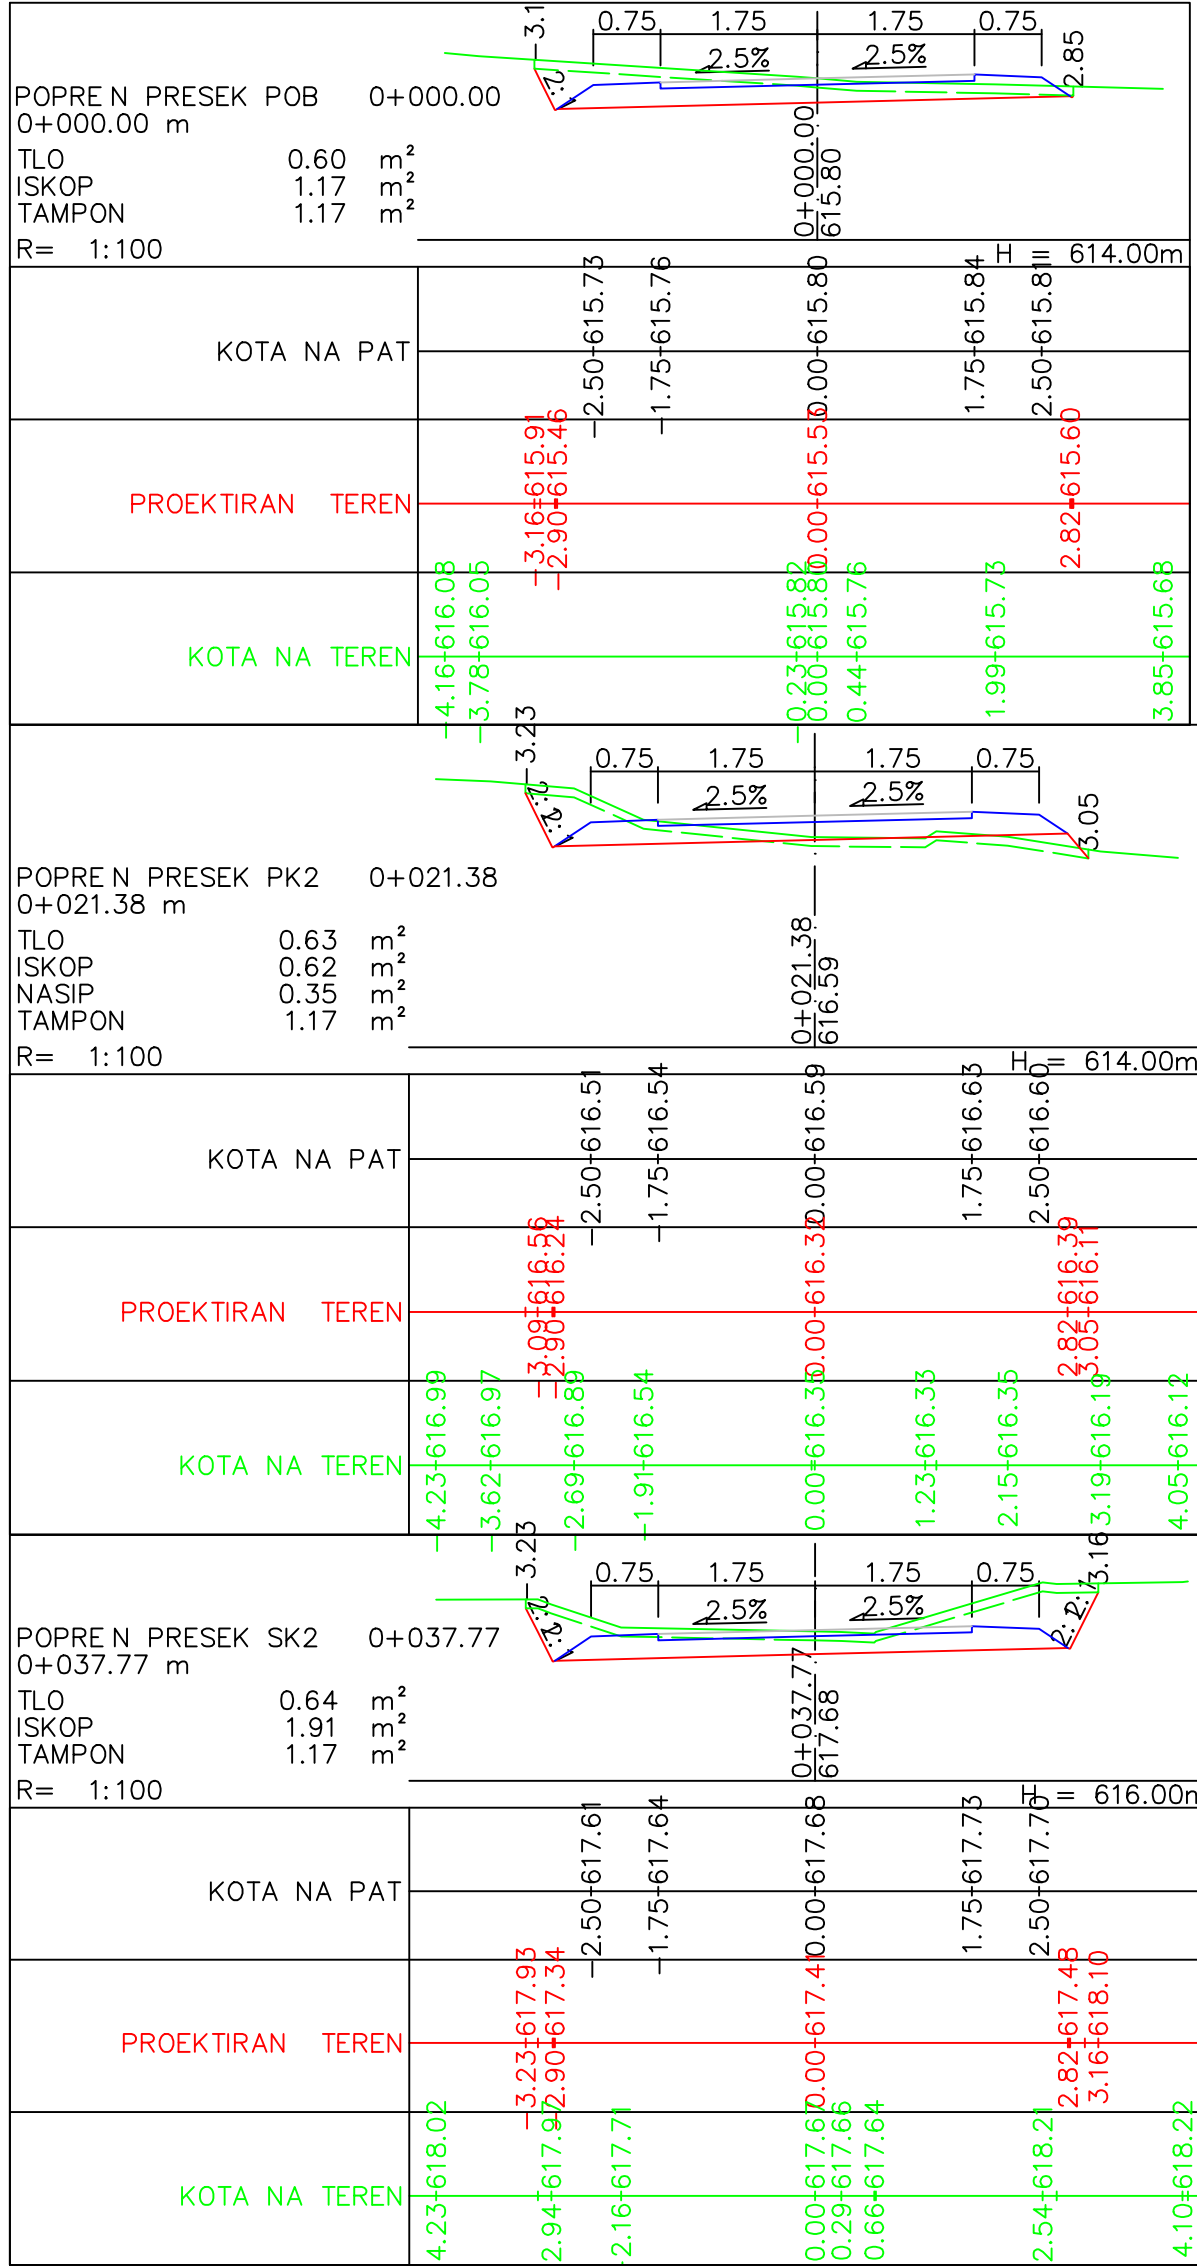

KARAKTERISTI^EN POPRE^EN PROFIL


M 1:20

od st. 0+000.00 do st. 0+157.00

od st. 0+322.00 do st. 0+450.00

od st. 0+547.00 do st. 0+564.51 na ULICA 1 i

od st. 0+000 do st. 0+151.67 na ULICA 2

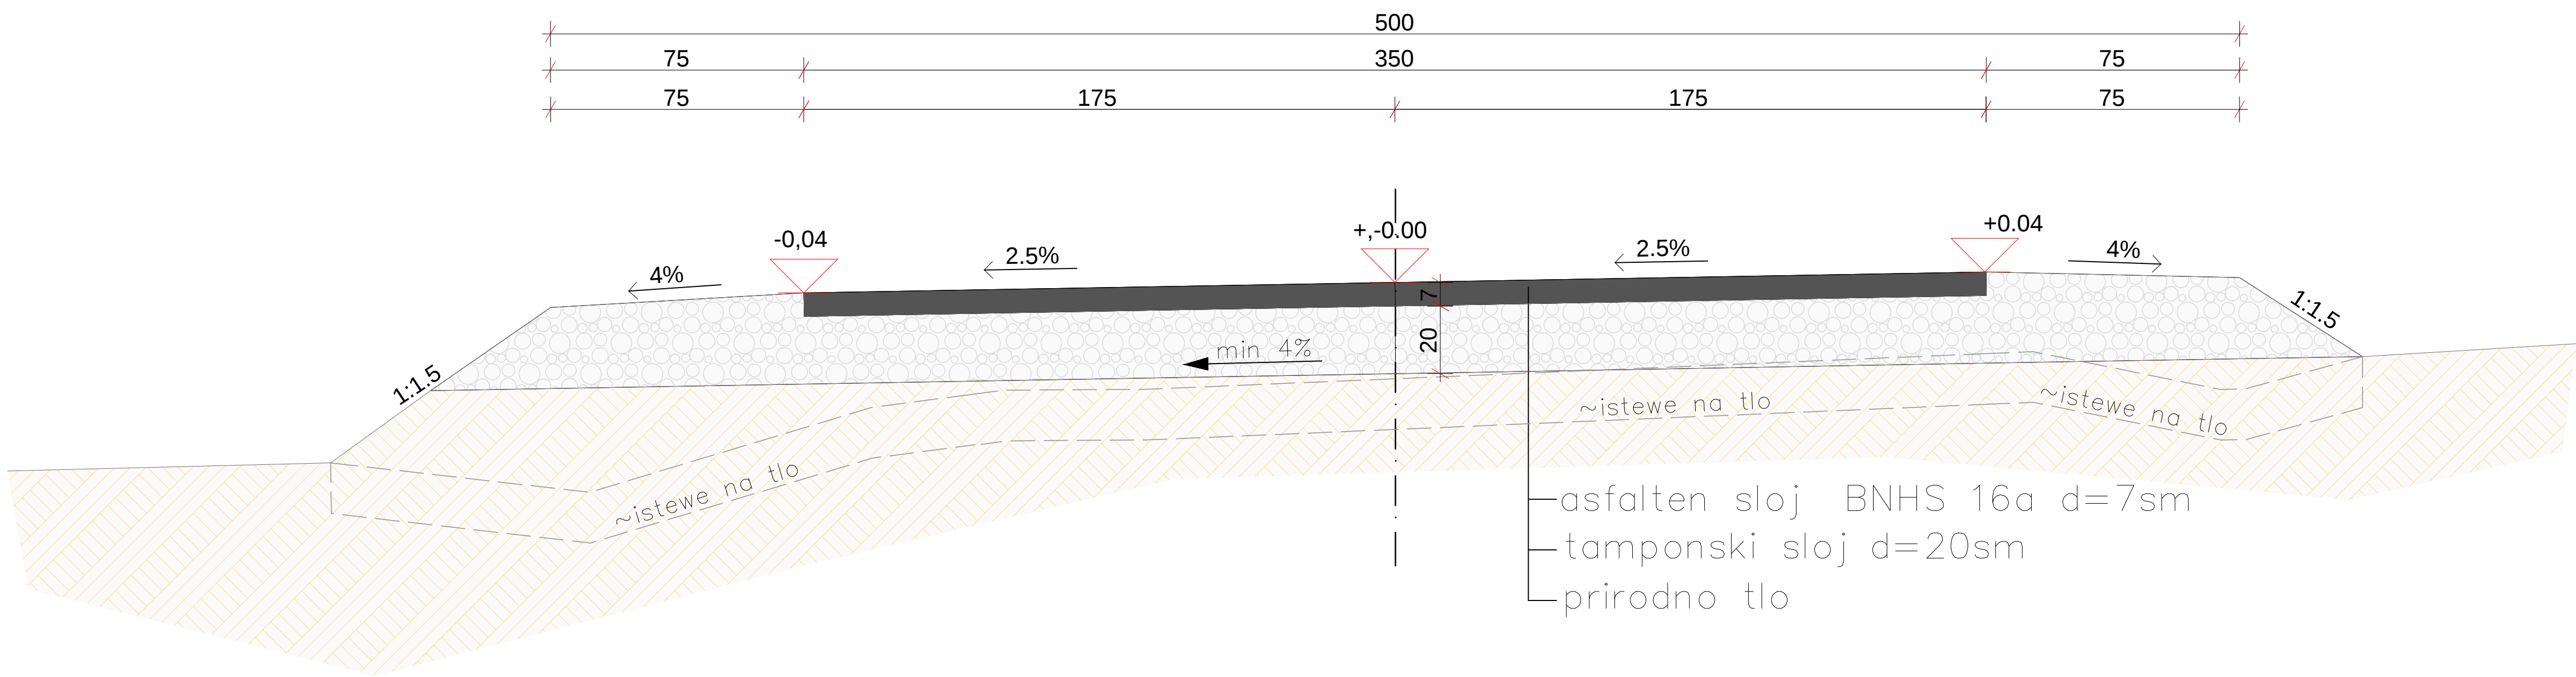


KARAKTERISTI^EN POPRE^EN PROFIL

M 1:20


od st. 0+157.00 do st. 0+322.00

od st. 0+450.00 do st. 0+547.00 na ULICA 1

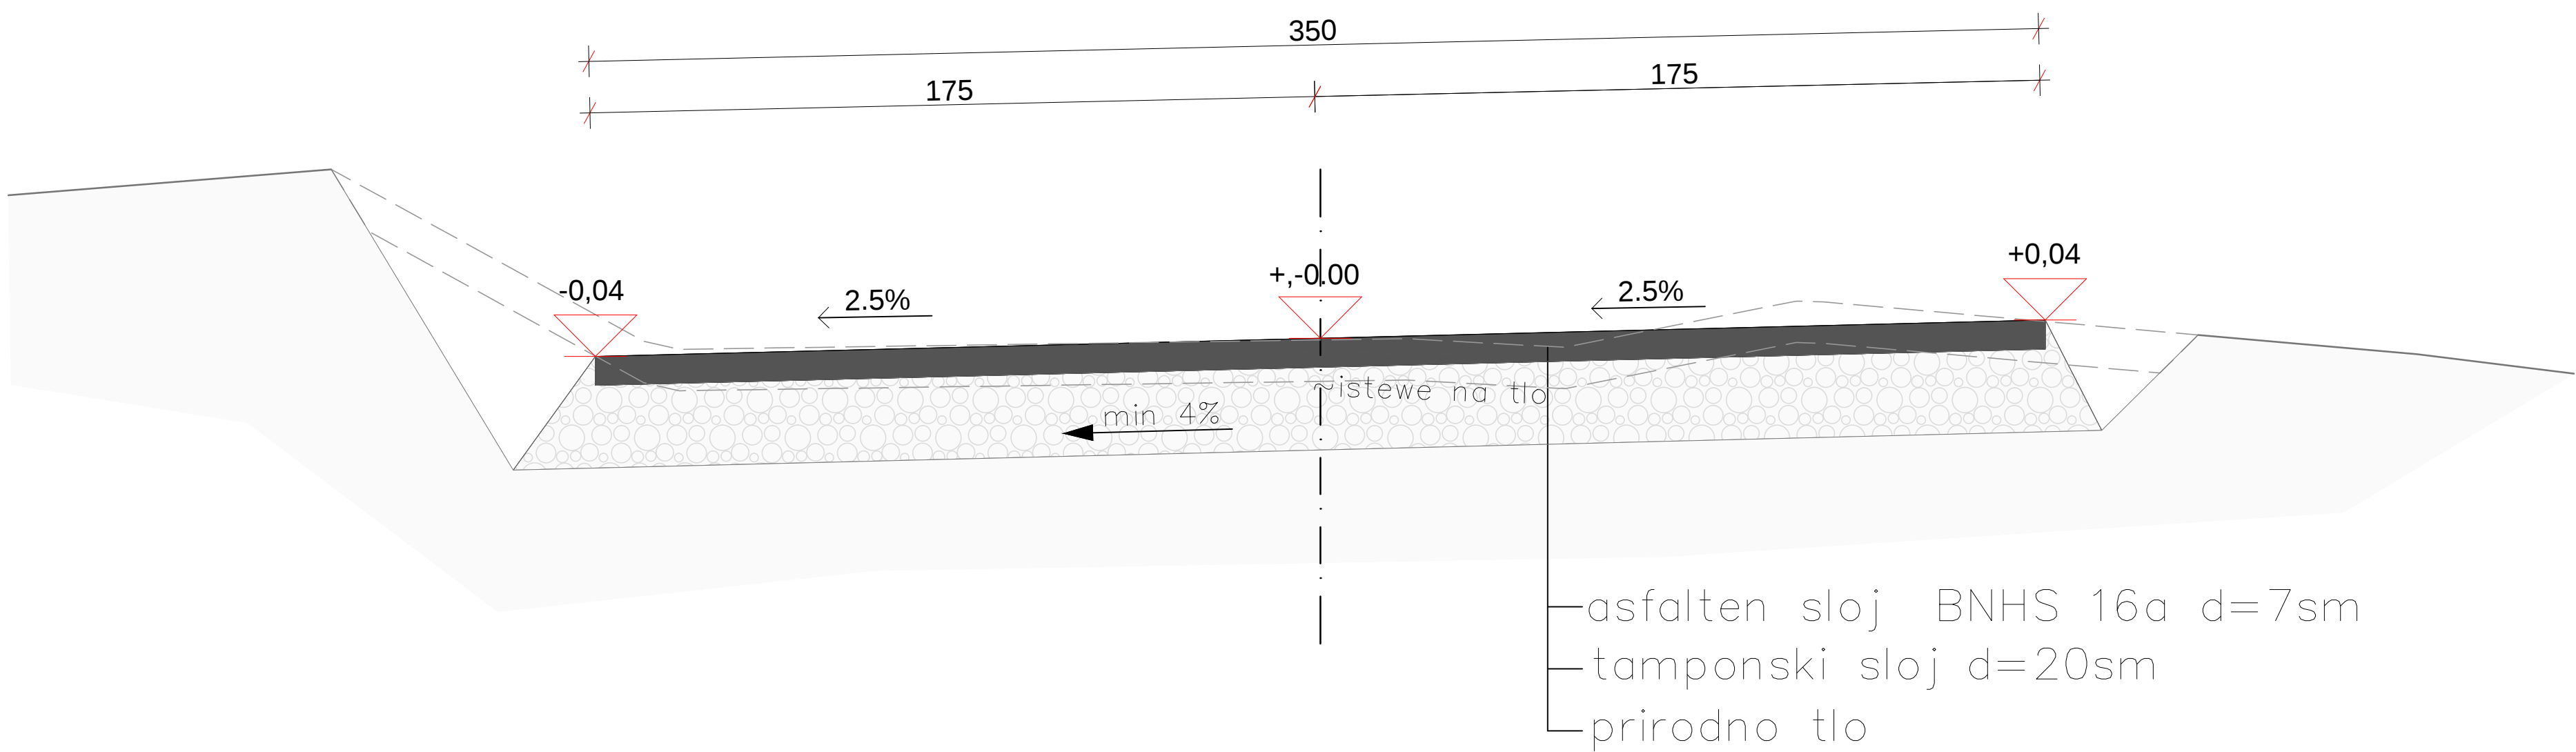


AB CEVAST PROPUST
F 400 mm

PODOL@EN PRESEK
M 1 : 20

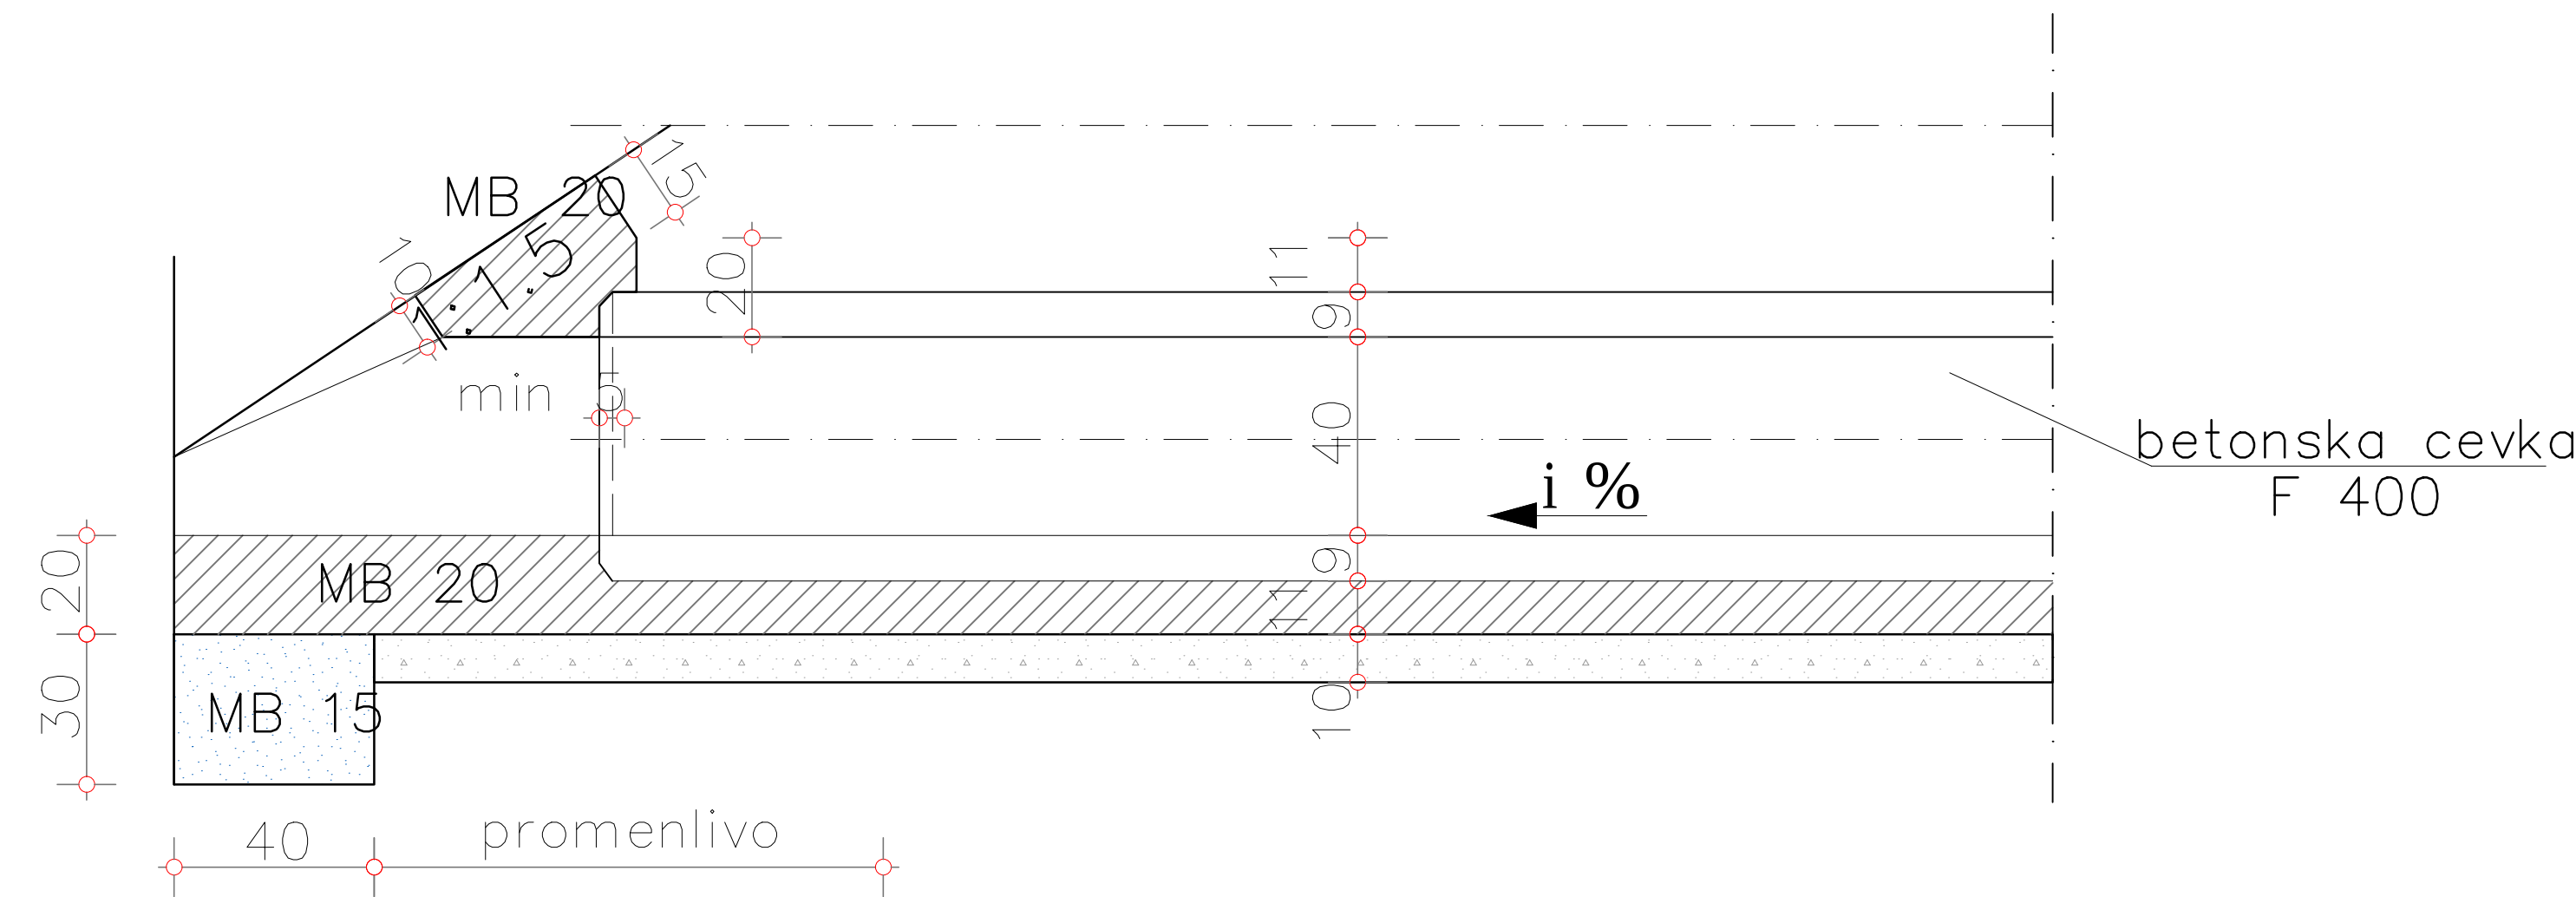

POPRE^EN PRESEK
M 1 : 20

OTVOR 40 sm

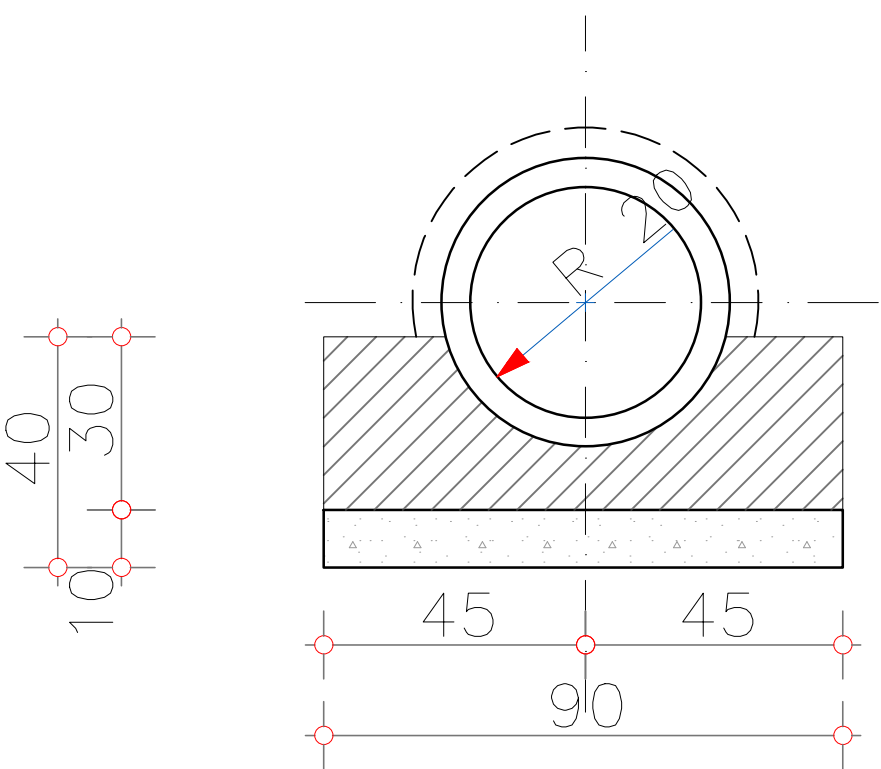

O S N O V A
M 1 : 20

