



KEY PLAN

THIS DRAWING IS A COPYRIGHT. DO NOT SCALE FROM THE DRAWING. THE CONTRACTOR AND HIS SUB-CONTRACTORS ARE TO VERIFY ALL DIMENSIONS ON SITE BEFORE MAKING SHOP DRAWINGS OR COMMENCING MANUFACTURE.

United Nations Development Programme
UNDP Lebanon
Social and Local Development Programme
P.O. Box: 11-2216 Beirut, Lebanon
Tel: 961 1 962491

PROGRAMME: Lebanese Host Communities Support Programme
Support to Integrated Service Provision at the Local Level

PROJECT NAME:
GHAZIEH PUBLIC GARDEN

LEGEND:

NOTES:

0	---	---	---	---	---
REV	BY	Date	Description	Appr.	
1	---	---	---	---	---


PROJECT NBR.	---
PROJECT PHASE	EXECUTION
DISCIPLINE	CIVIL ENGINEERING
SECTOR	
BUILDING	---
DESIGNED	---
DRAWN	---
CHECKED	---
APPROVED	---
DATE	29 JUNE 2016
SCALE	1:10cm
SHEET SIZE	A1
Tile	

GHAZIEH PUBLIC GARDEN
GENERAL LAYOUT PHASES 1 & 2

Sheet 1 OF 1

GP-TD-AR-02-REV.0

Project Number	Phase	Type	Drawing Number	Revision

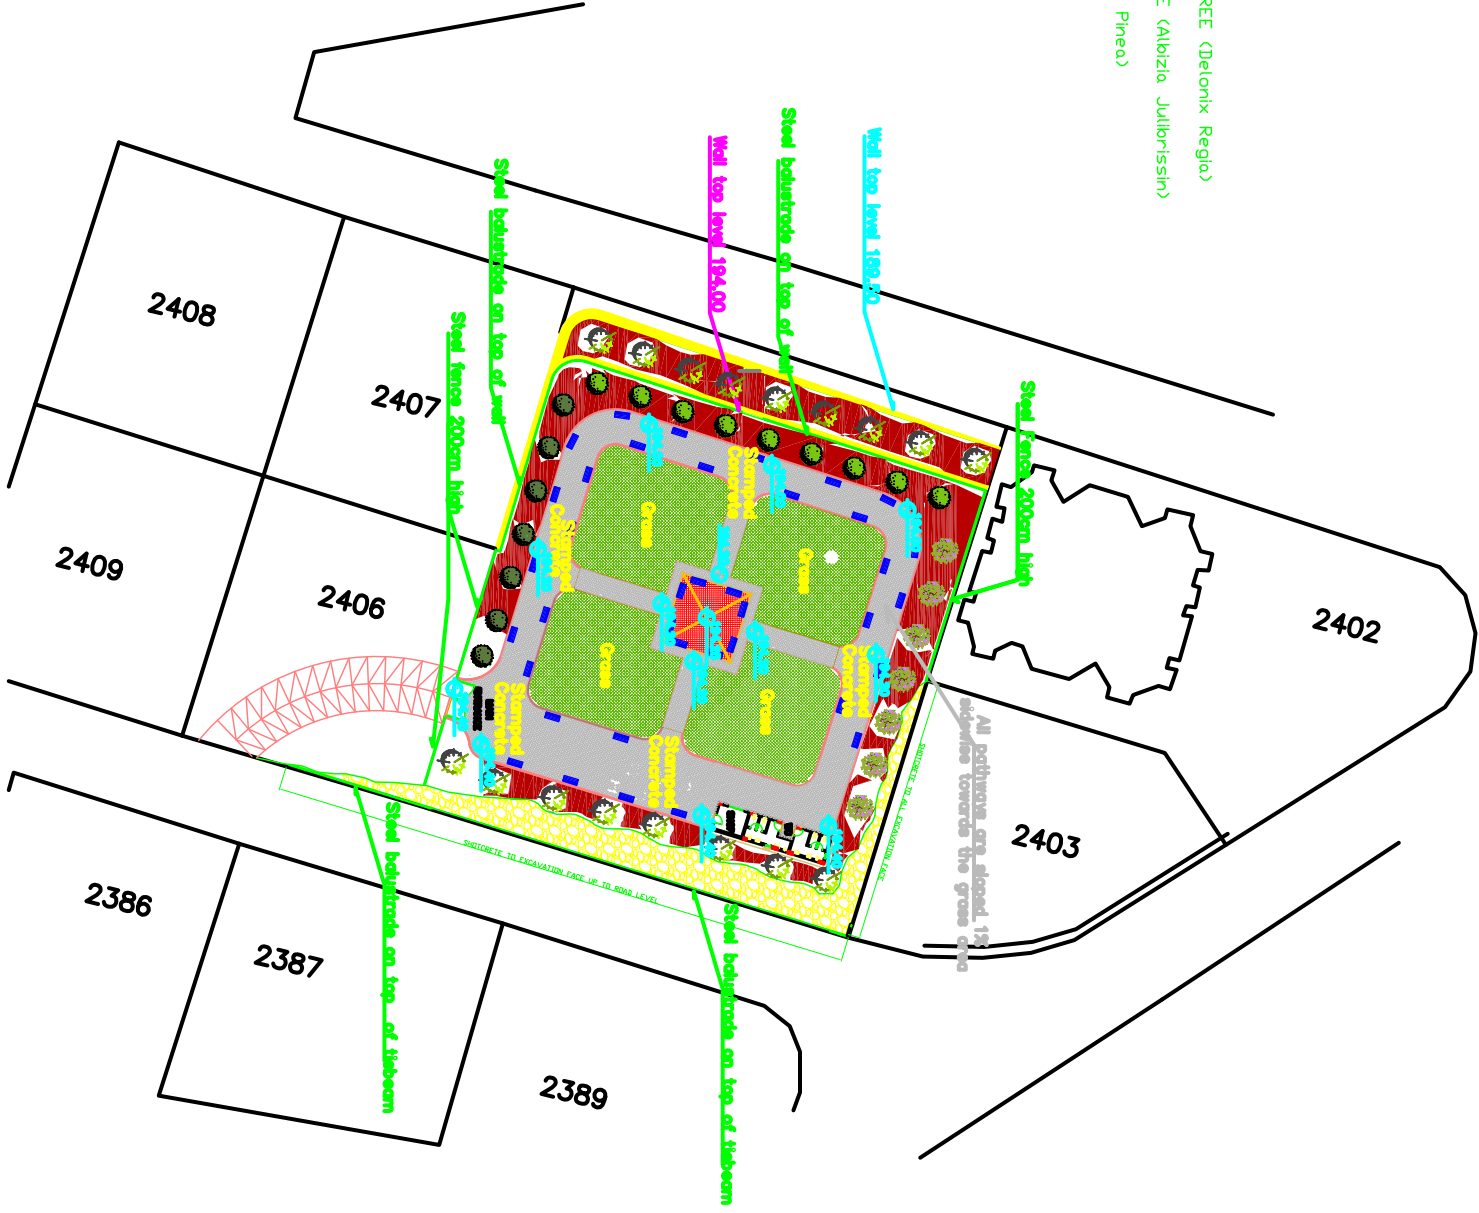

- JACARANDA TREE
- RED POINCIANA TREE (Delonix Regia)
- PINK MIMOSA TREE (Albizia Julibrissin)
- PINE TREE (Pinus Pineo)