



1 PLANTA ESTRUCTURAL DE CIMIENTOS

ES-2 Esc:1:100

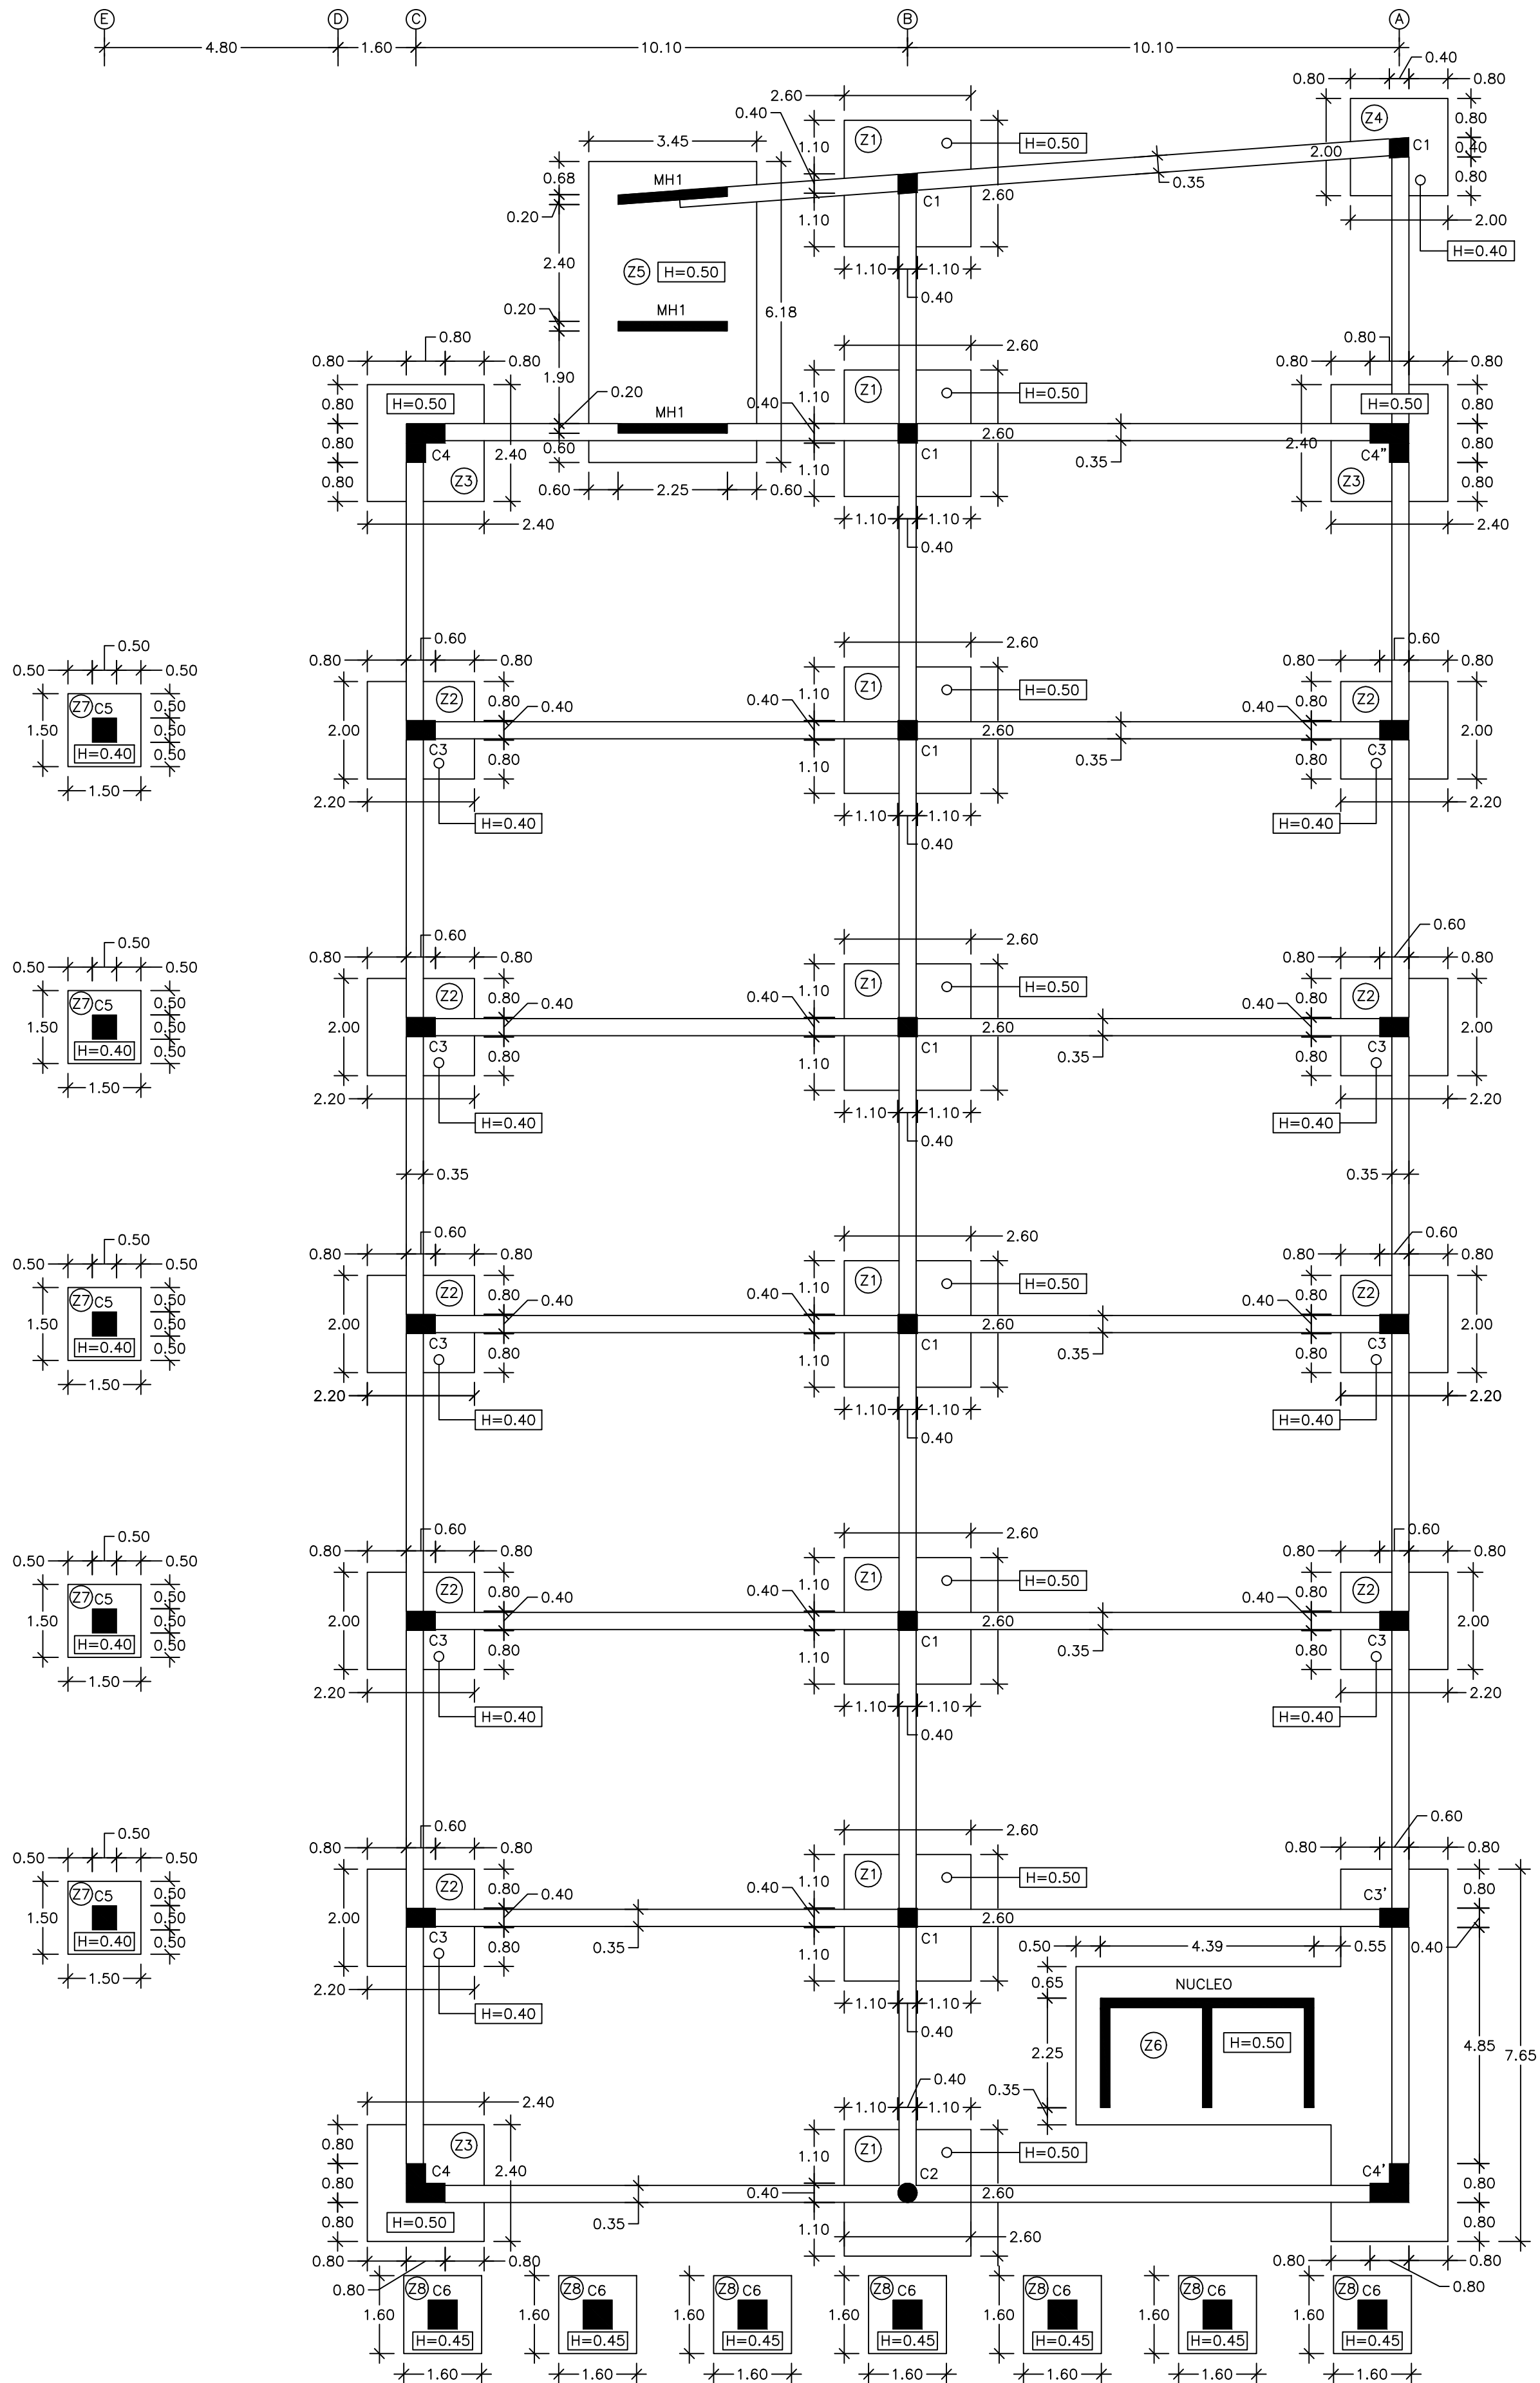


2 SECCION TIPICA DE ZAPATAS

ES-2 Esc:1:20

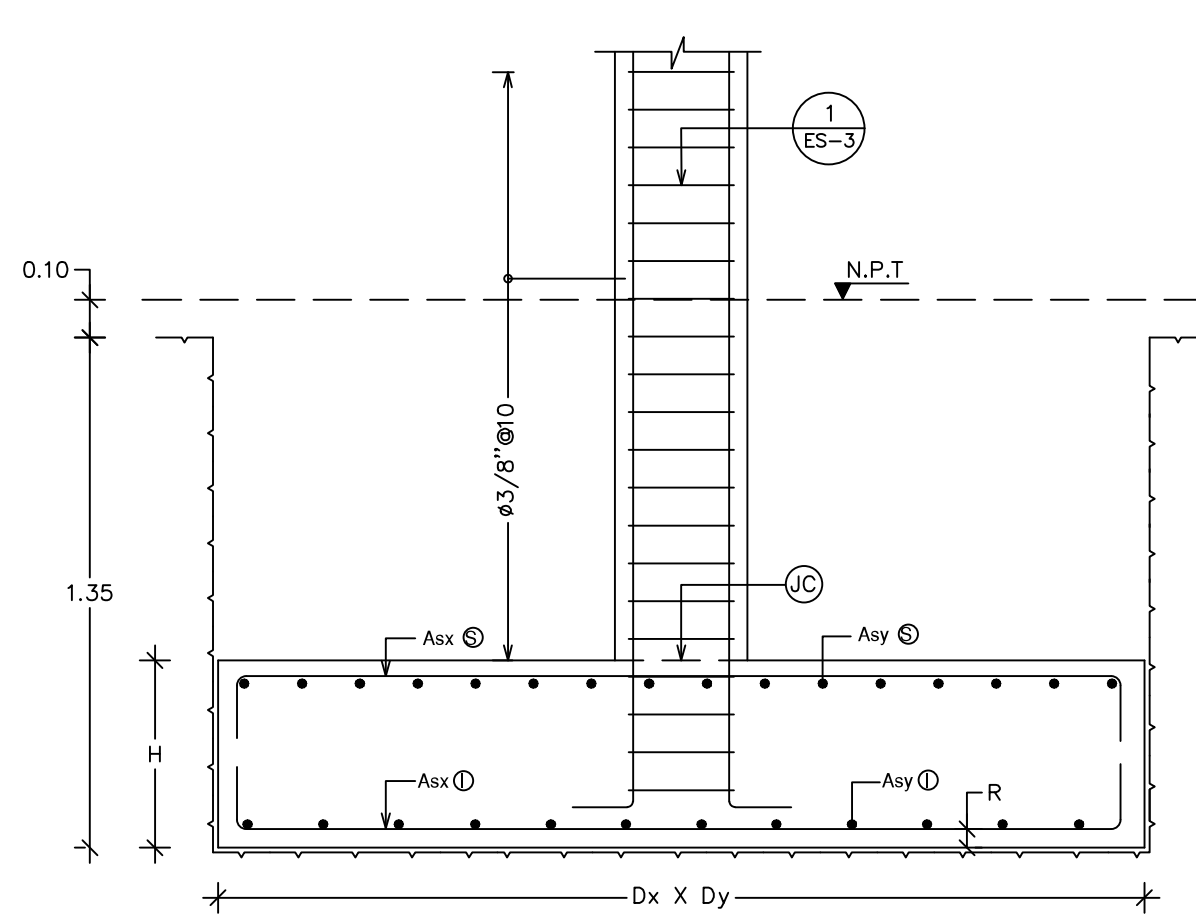

3 SECCION TIPICA VIGAS DE FUNDACION

ES-2 Esc:1:15

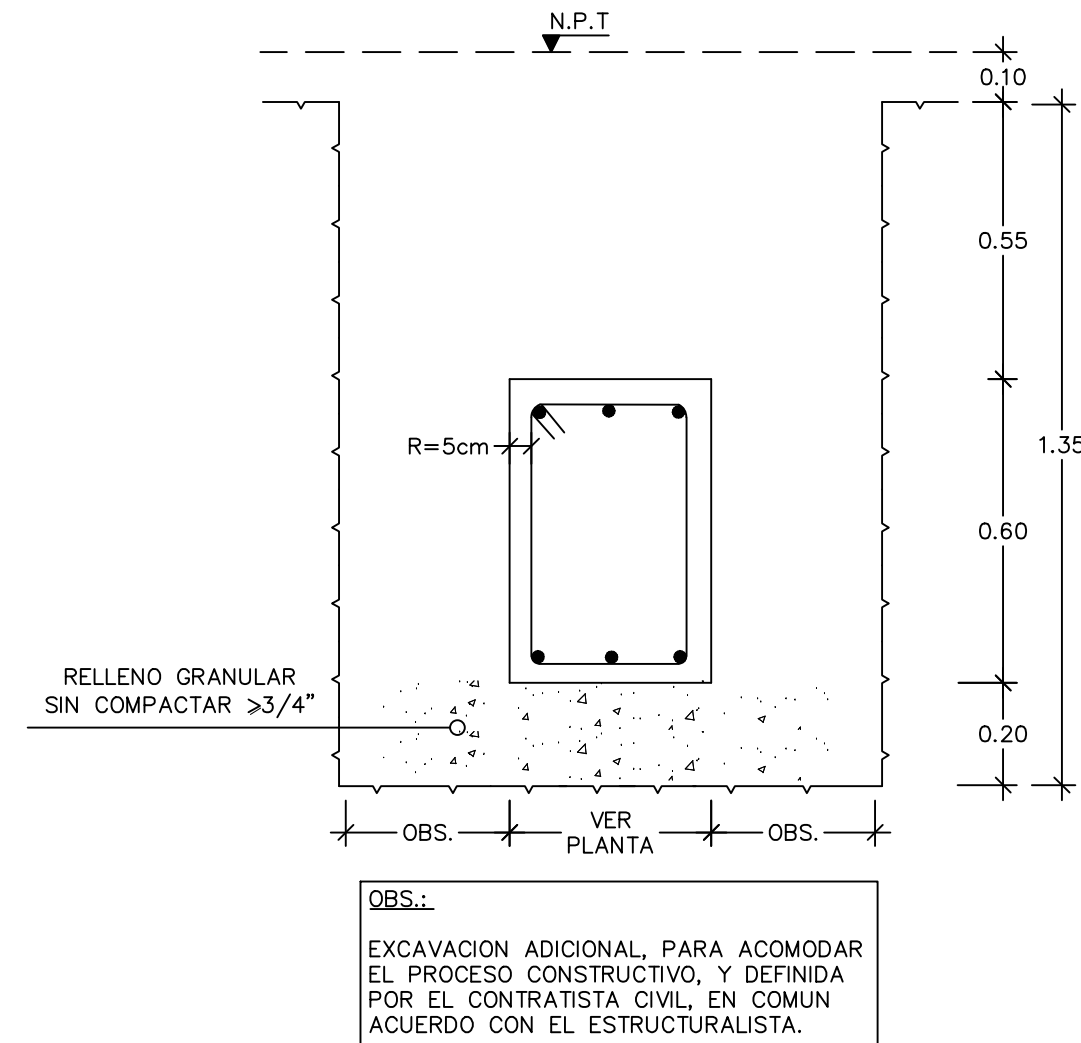

4 TABLA DE ZAPATAS


ES-2

ZAPATA TIPO	H (m)	Dx (m)	Dy (m)	INFERIOR		SUPERIOR	
				Asx (cm)	Asy (cm)	Asx (cm)	Asy (cm)
Z1	0.50	2.60	2.60	ø3/4"ø20	ø3/4"ø20	—	—
Z2	0.40	2.20	2.00	ø3/4"ø20	ø3/4"ø20	—	—
Z3	0.50	2.40	2.40	ø3/4"ø20	ø3/4"ø20	—	—
Z4	0.40	2.00	2.00	ø3/4"ø20	ø3/4"ø20	—	—
Z5	0.50	3.45	6.18	ø3/4"ø20	ø3/4"ø20	ø3/4"ø25	ø3/4"ø25
Z6	0.50	—	—	ø3/4"ø20	ø3/4"ø20	ø3/4"ø25	ø3/4"ø25
Z7	0.40	1.50	1.50	ø1/2"ø20	ø1/2"ø20	—	—
Z8	0.45	1.60	1.60	ø1/2"ø20	ø1/2"ø20	—	—


6 DETALLES DE PLACA BASE Y PEDESTAL

ES-2 Esc:1:20

PARA HSS12"X12"X3/8"

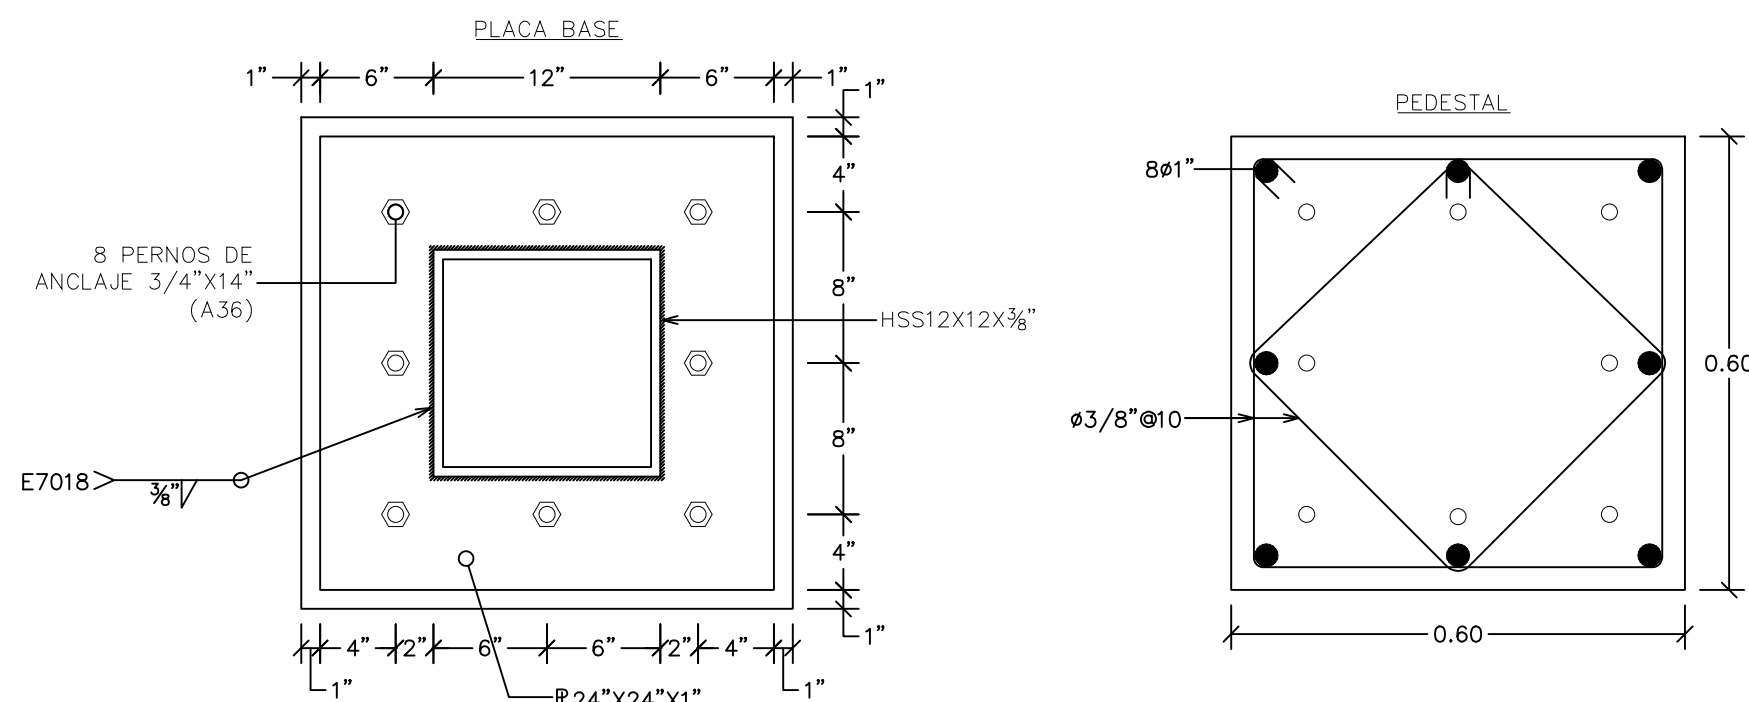

PARA HSS8"X8"X3/8"

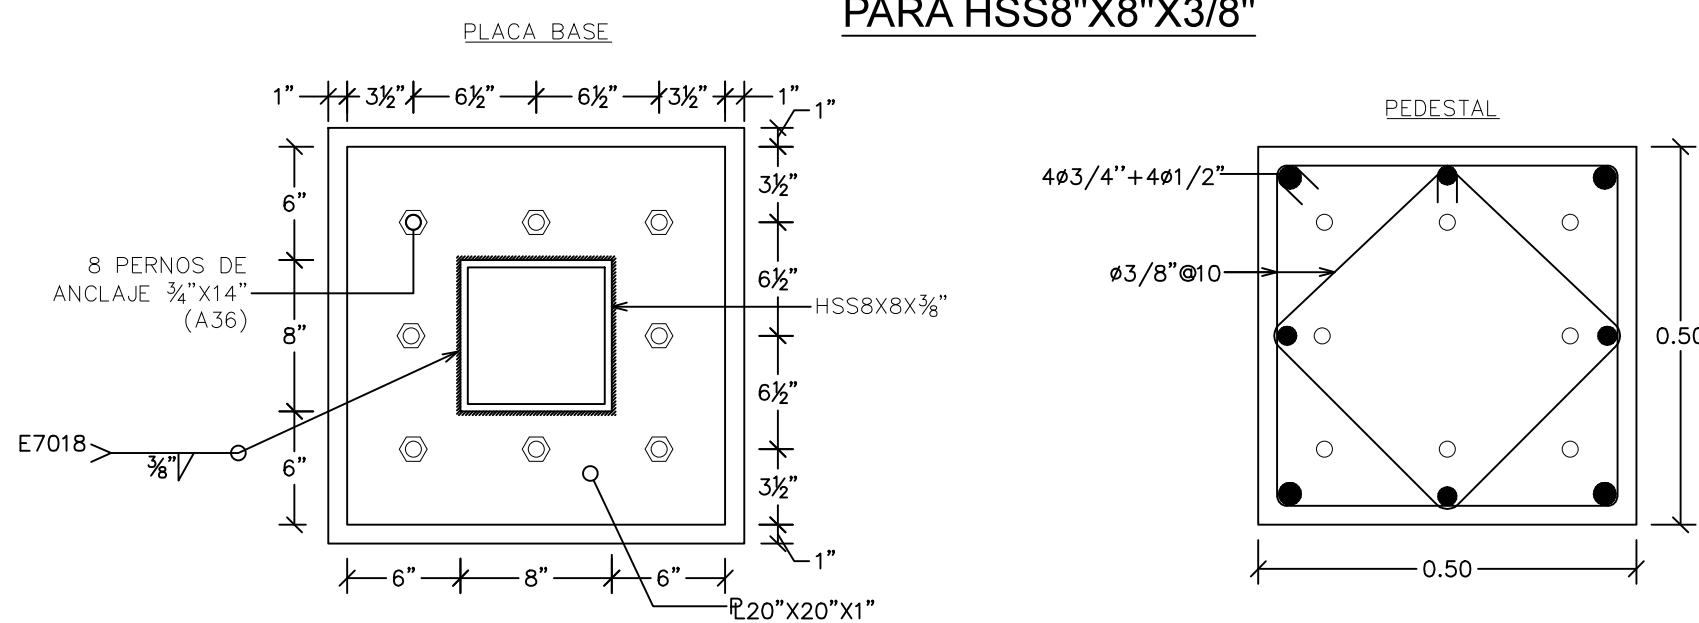

7 DETALLE DE PERNOS DE ANCLAJE

ES-6 Esc:1:10

