



NOTE:
THE CONTRACTOR MUST PREPARE COMPLETE SHOP DRAWING FOR EACH CABINATE AT KITCHENS AND ROOMS. ENGINEER'S APPROVAL IS REQUIRED BEFORE START MANUFACTURING OF ANY FIXED FURNITURE ITEM

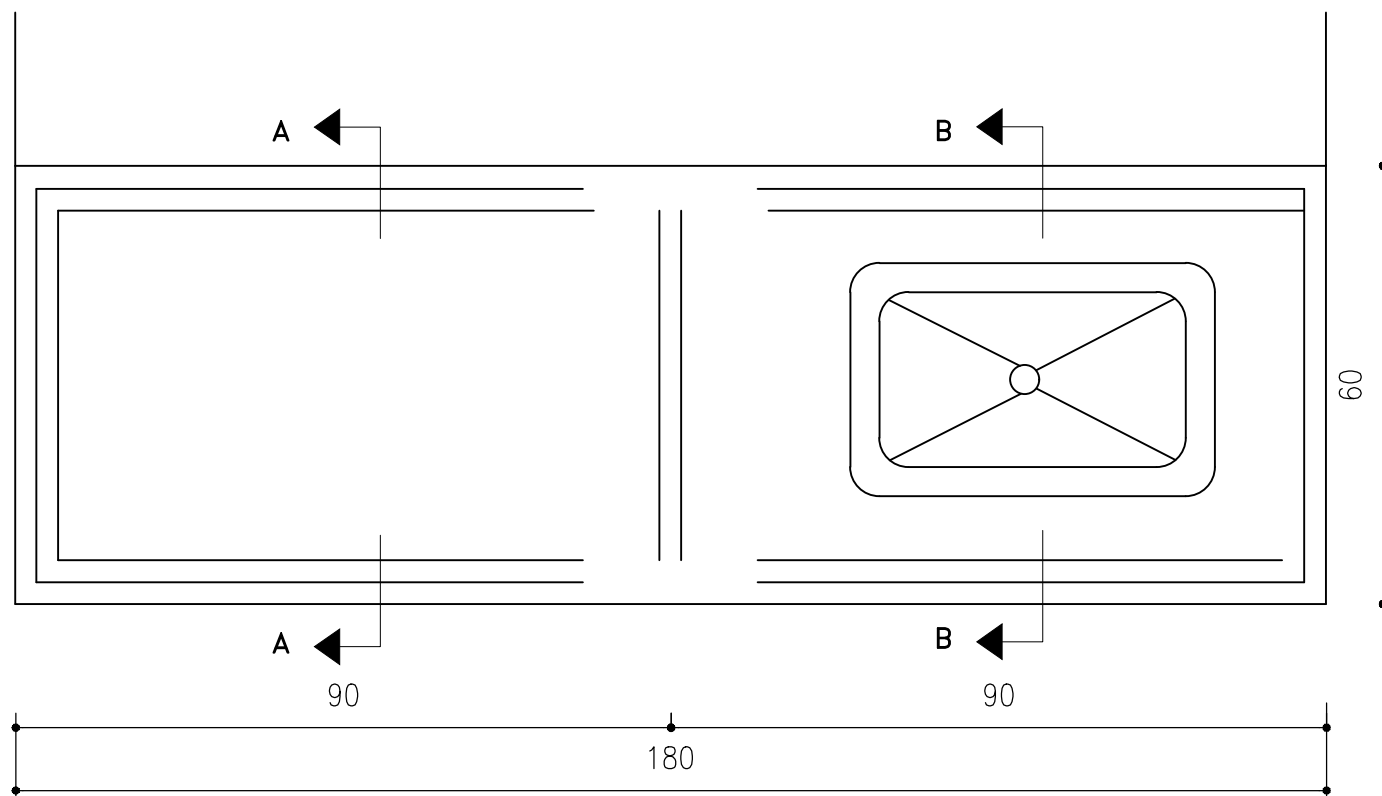


NOTE:
ALL VISIBLE WOODEN BOARDS SURFACES & EDGES SHOULD BE COVERED BY DECORATIVE LAMINATED COVER AND FROM BOTH SIDE

RD2
6 DETAILS A OF CABINET
Scale 1:10

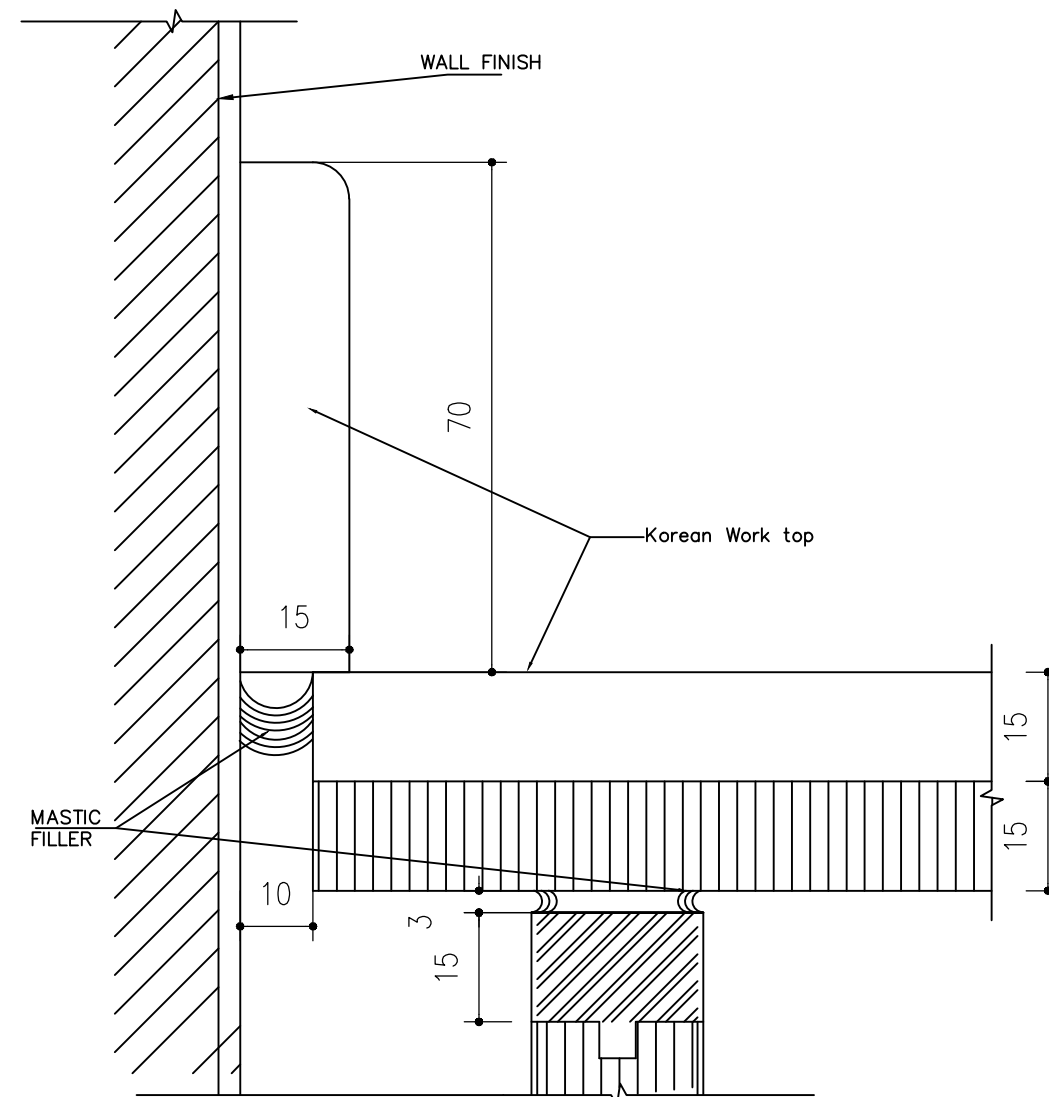

RD2
7 DETAILS B OF CABINET
Scale 1:10

NOTES & LEGEND:

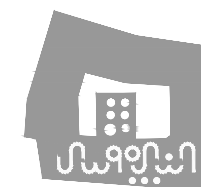

PROJECT:
Securing Professional Services for the Architectural Restoration and Rehabilitation Designs, Archaeological Documentation and Orientation Training, Including Tender Documents Preparation and Site Supervision for Conservation and Rehabilitation Works of Maqam Al-Nabi Musa in Jericho Governorate
Support to Development of Cultural Tourism

DESIGN WORKS:
jdc -Jerusalem Design Center

ELECTRICAL WORKS:
-Eng. Midhat AlSharif

MECHANICAL WORKS:
elite -Elite Mechanical Consultants

SHEET NAME:
TYPICAL CABINET DETAILS 4

SCALE:
☐ For Review
☐ For Approval
☒ For Tender
☐ For Construction
DATE: May-2016

SHEET NO.
RD05
jdc Jerusalem Design Center
Architects, Engineers & Consultants
Phone: +972 234 2676 | Fax: +972 234 2177 | Email: info@jdc.gov.ps

SECTION "7"

PLACE MUSEUM DETAILS (PM..)





LIST OF DRAWINGS

* PLACE MUSEUM FURNITURE 1	PM01
* PLACE MUSEUM FURNITURE 2	PM02
* PLACE MUSEUM FURNITURE 3	PM03
* WATER GARDEN DETAILS	PM04
* PLACE MUSEUM SHOTS	PM05


NOTES

- ALL DIMENSIONS ARE IN CM. (OTHERWISE NOTICED)
- FOR OPENING DIRECTION OF EACH DOOR SEE PLANS
- ALL STEEL FRAMES SHOULD BE PRIMED & PAINTED WITH OIL PAINT IN COLOR AS SPECIFIED BY ENGINEER
- CLEAR LIQUOR PAINT (MAT) SHOULD BE APPLIED TO ALL SOLID WOOD EDGES AND ACCORDING TO ENGINEERS DIRECTIONS

LEGEND

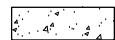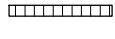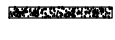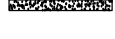	RC CONCRETE
	CONCRETE
	STONE
	HOLLOW BLOCK
	TERRAZZO TILES
	CERAMIC TILES
	MORTAR
	PLASTER

NOTES & LEGEND:

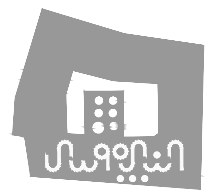

PROJECT:
Securing Professional Services for the Architectural Restoration and Rehabilitation Designs, Archaeological Documentation and Orientation Training, Including Tender Documents Preparation and Site Supervision for Conservation and Rehabilitation Works of Maqam Al-Nabi Musa in Jericho Governorate

Support to Development of Cultural Tourism

DESIGN WORKS:
 -Jerusalem Design Center

ELECTRICAL WORKS:
-Eng. Midhat AlSharif

MECHANICAL WORKS:
 -Elite Mechanical Consultants

SHEET NAME:
PLACE MUSEUM FURNITURE

SCALE: ☐ For Review ☐ For Approval ☒ For Tender ☐ For Construction	EDITION: SHEET NO.  PM00
--	---

DATE: May-2016
 **JerusalemDesignCenter**
Architects, Engineers & Consultants
Phone: +972 234 5678 | Fax: +972 234 5679 | Email: info@jdc.gov.ps


LANDSCAPE MODEL SC 1/75 STAND

STEEL SHEET COATING 2 MM THICKNESS



STEEL TUBULAR 50X50 MM CHASSIS

SCALE 1:50


TOP

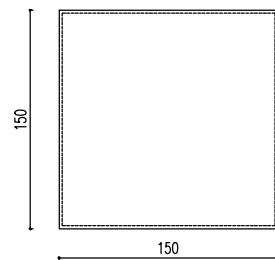


SIDE

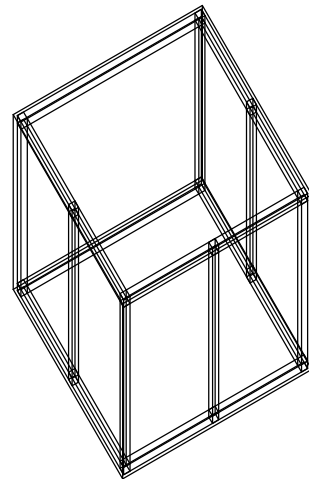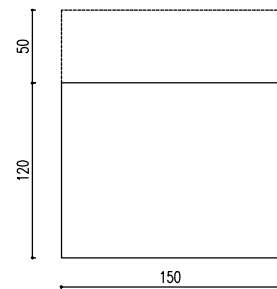

TOP

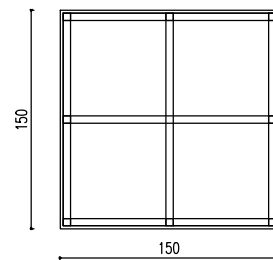

SIDE

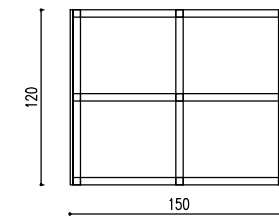


MAQUAM MODEL SC 1/75 STAND

STEEL SHEET COATING 2 MM THICKNESS



STEEL TUBULAR 50X50 MM CHASSIS

SCALE 1:50


TOP

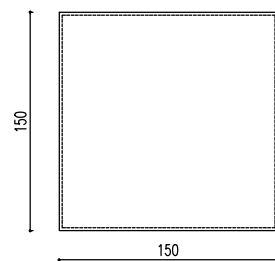


SIDE

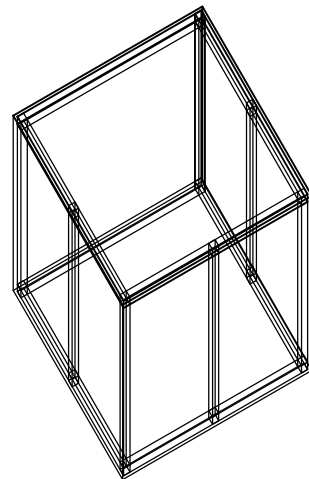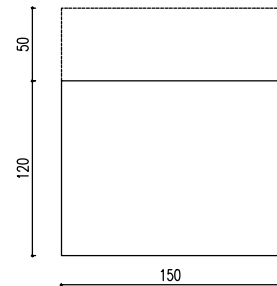

TOP

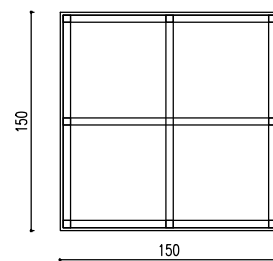

SIDE

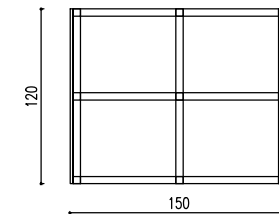

VIDEO ROOM BENCH


STEEL SHEET COATING 2 MM THICKNESS

STEEL TUBULAR 50X50 MM CHASSIS


WOOD COATING 40 MM ON TOP

SCALE 1:50



TOP

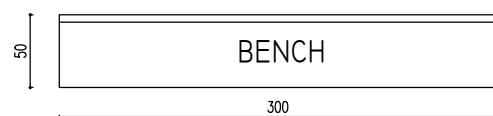


SIDE

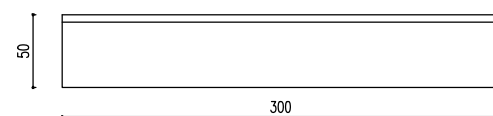


SIDE

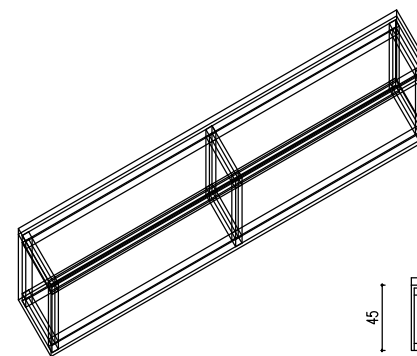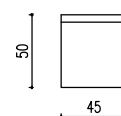


TOP

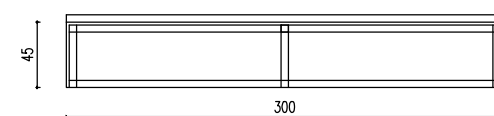

SIDE

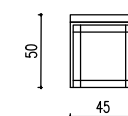

NOTES & LEGEND:

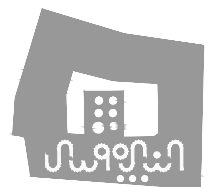

PROJECT:

Securing Professional Services for the Architectural Restoration and Rehabilitation Designs, Archaeological Documentation and Orientation Training, Including Tender Documents Preparation and Site Supervision for Conservation and Rehabilitation Works of Maqam Al-Nabi Musa in Jericho Governorate

Support to Development of Cultural Tourism

DESIGN WORKS:

-Jerusalem Design Center

ELECTRICAL WORKS:

-Eng. Midhat AlSharif

MECHANICAL WORKS:

-Elite Mechanical Consultants

SHEET NAME:

PLACE MUSEUM FURNITURE 1

SCALE:

☐ For Review
☐ For Approval
☒ For Tender
☐ For Construction

DATE: May-2016


EDITION:

SHEET NO.



AL QURAN STAND


STEEL SHEET COATING 2 MM THICKNESS
STEEL TUBULAR 50x50 MM CHASSIS
SCALE 1:50

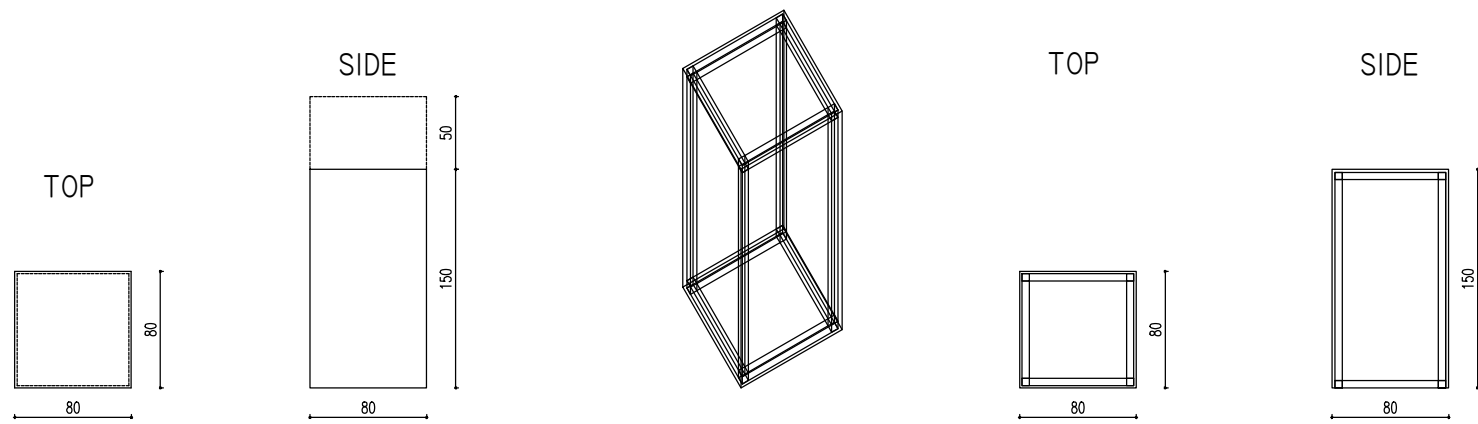

NOTES & LEGEND:

ARCHEO OBJECTS STAND

STEEL SHEET COATING 2 MM THICKNESS
STEEL TUBULAR 50x50 MM CHASSIS
SCALE 1:50

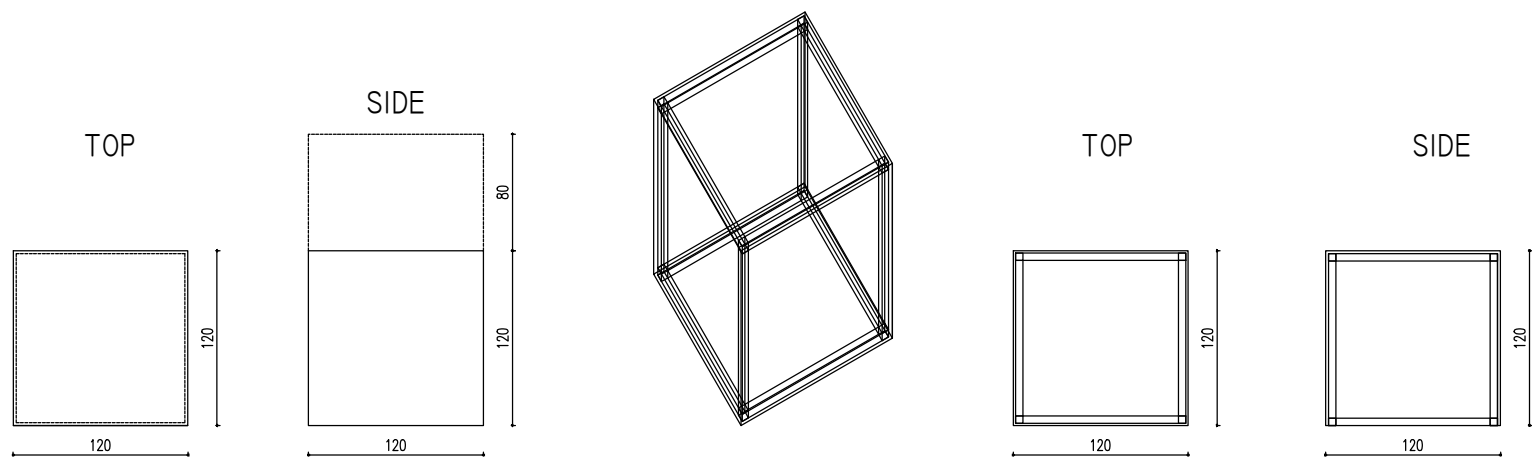

PROJECT:

Securing Professional Services for the Architectural Restoration and Rehabilitation Designs, Archaeological Documentation and Orientation Training, Including Tender Documents Preparation and Site Supervision for Conservation and Rehabilitation Works of Maqam Al-Nabi Musa in Jericho Governorate

Support to Development of Cultural Tourism

DESIGN WORKS:

-Jerusalem Design Center

ELECTRICAL WORKS:

-Eng. Midhat AlSharif

MECHANICAL WORKS:

-Elite Mechanical Consultants

SHEET NAME:

PLACE MUSEUM FURNITURE 2

SCALE:

☐ For Review
☐ For Approval
☒ For Tender
☐ For Construction

DATE: May-2016

EDITION:




SHEET NO.

PM02





EXHIBITION ROOM BENCH

STEEL SHEET COATING 2 MM THICKNESS
STEEL TUBULAR 50x50 MM CHASSIS
WOOD COATING 40 MM ON TOP
SCALE 1:50

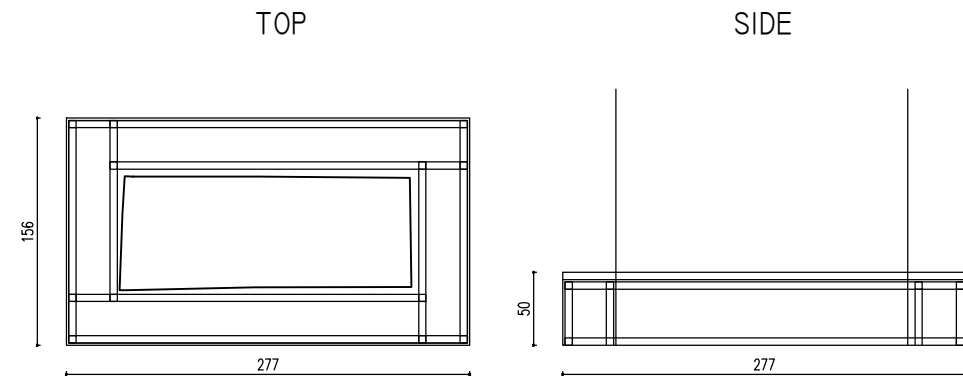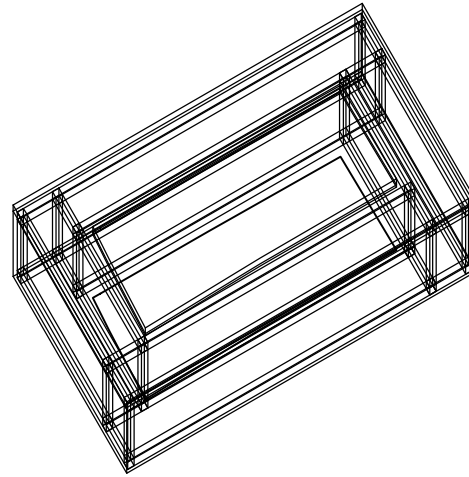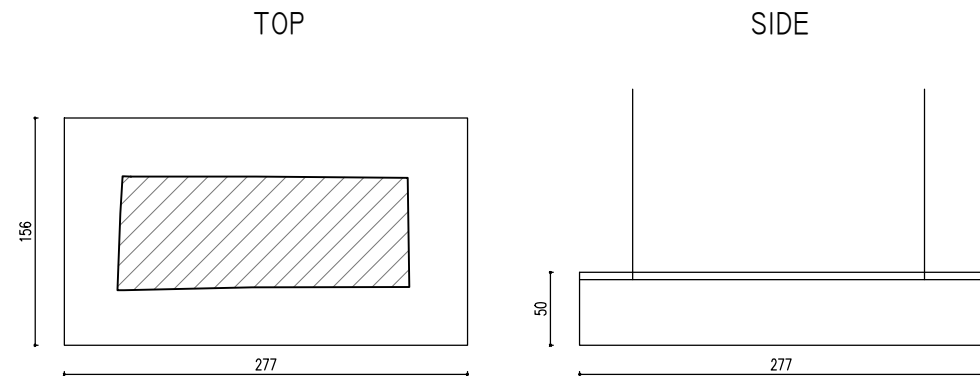


DRAWINGS STANDS (EXAMPLE)

STEEL SHEET COATING 2 MM THICKNESS
STEEL TUBULAR 50x50 MM CHASSIS
PERSPLEX SCREEN
SCALE 1:50

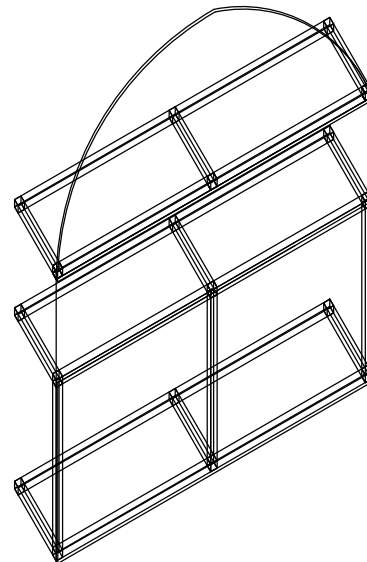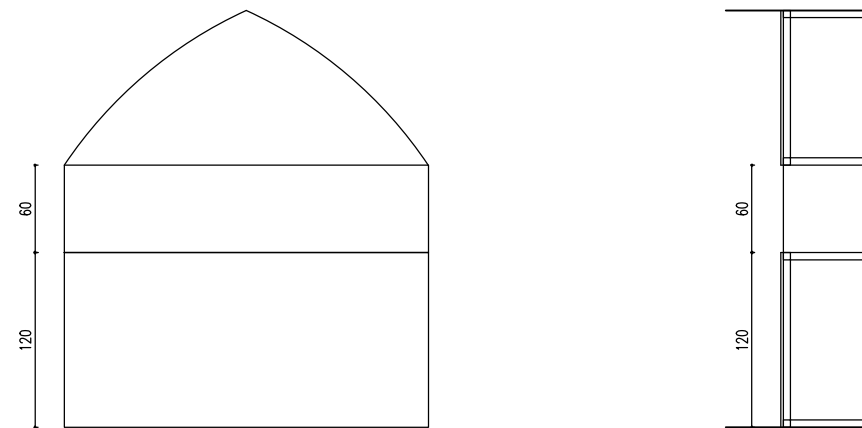

NOTES & LEGEND:

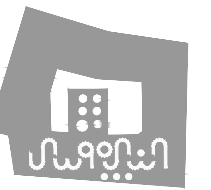

PROJECT:
Securing Professional Services for the Architectural Restoration and Rehabilitation Designs, Archaeological Documentation and Orientation Training, Including Tender Documents Preparation and Site Supervision for Conservation and Rehabilitation Works of Maqam Al-Nabi Musa in Jericho Governorate
Support to Development of Cultural Tourism

DESIGN WORKS:
jdc -Jerusalem Design Center

ELECTRICAL WORKS:
-Eng. Midhat AlSharif



MECHANICAL WORKS:
elite -Elite Mechanical Consultants

SHEET NAME:
PLACE MUSEUM FURNITURE 3


SCALE:
☐ For Review
☐ For Approval
☒ For Tender
☐ For Construction
DATE: May-2016

EDITION:
SHEET NO.
PM03



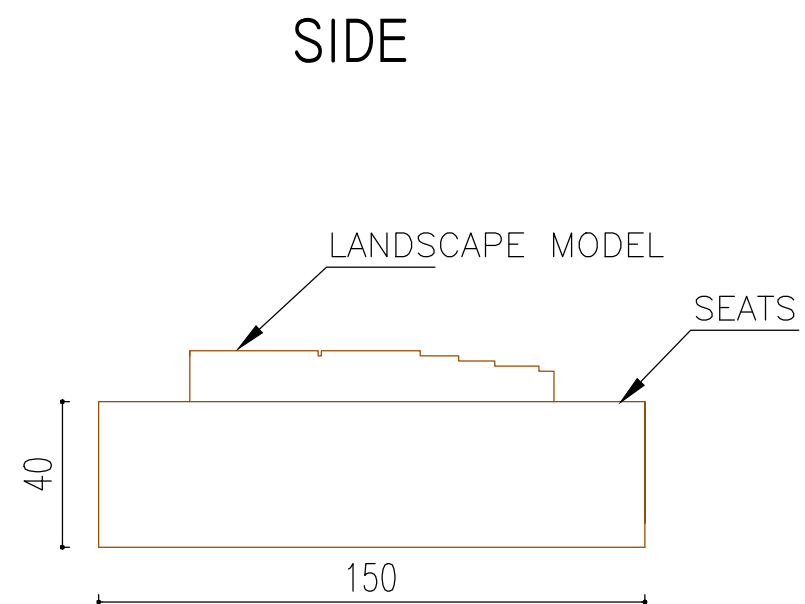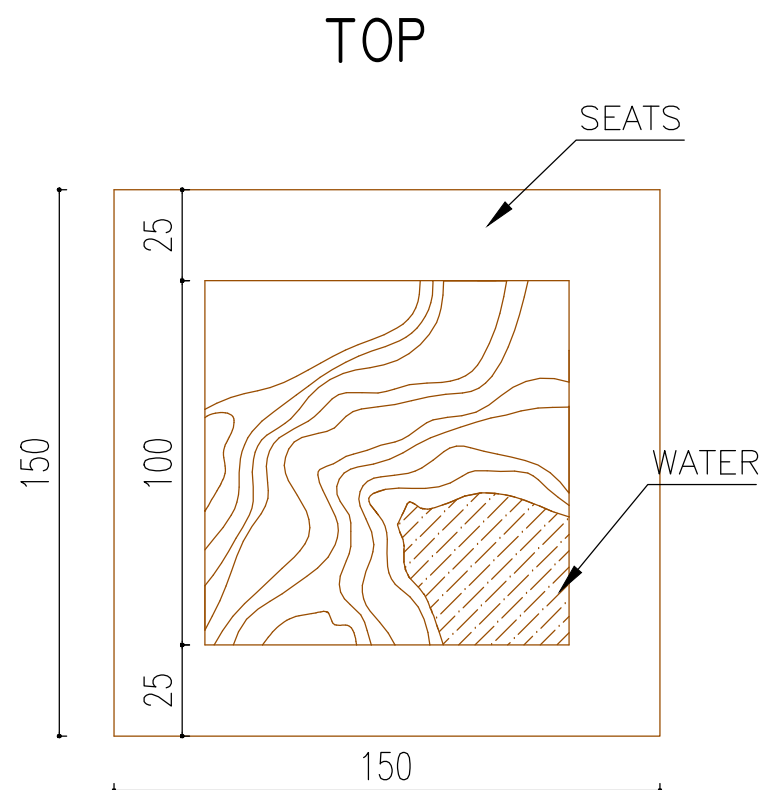


LANDSCAPE MODEL

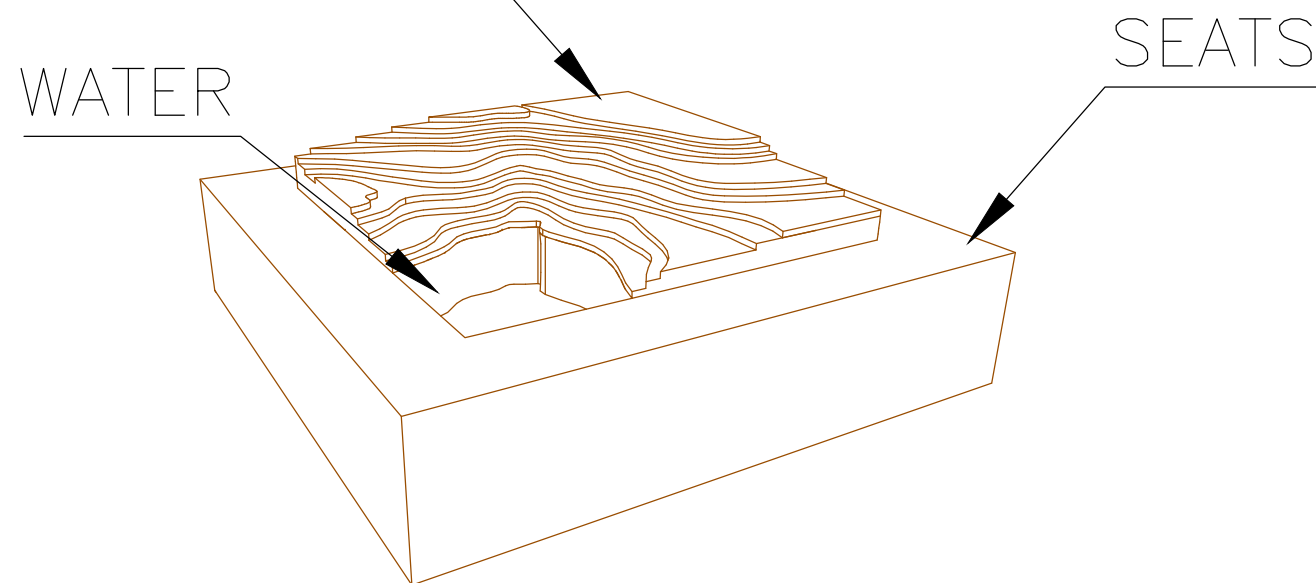

PM2 WATER GARDEN FOUNTIAN—DETAILS
SCALE 1:20

NOTES & LEGEND:

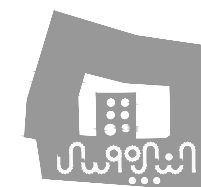

PROJECT:

Securing Professional Services for the Architectural Restoration and Rehabilitation Designs, Archaeological Documentation and Orientation Training, Including Tender Documents Preparation and Site Supervision for Conservation and Rehabilitation Works of Maqam Al-Nabi Musa in Jericho Governorate

Support to Development of Cultural Tourism

DESIGN WORKS:

jdc -Jerusalem Design Center

ELECTRICAL WORKS:

-Eng. Midhat AlSharif

MECHANICAL WORKS:

elite -Elite Mechanical Consultants

SHEET NAME:

WATER GARDEN DETAILS

SCALE:

☐ For Review
☐ For Approval
☒ For Tender
☐ For Construction

DATE: May-2016

EDITION:


SHEET NO.

PM04






PM1 PLACE MUSEUM FURNITURE—SHOT
3D VIEW

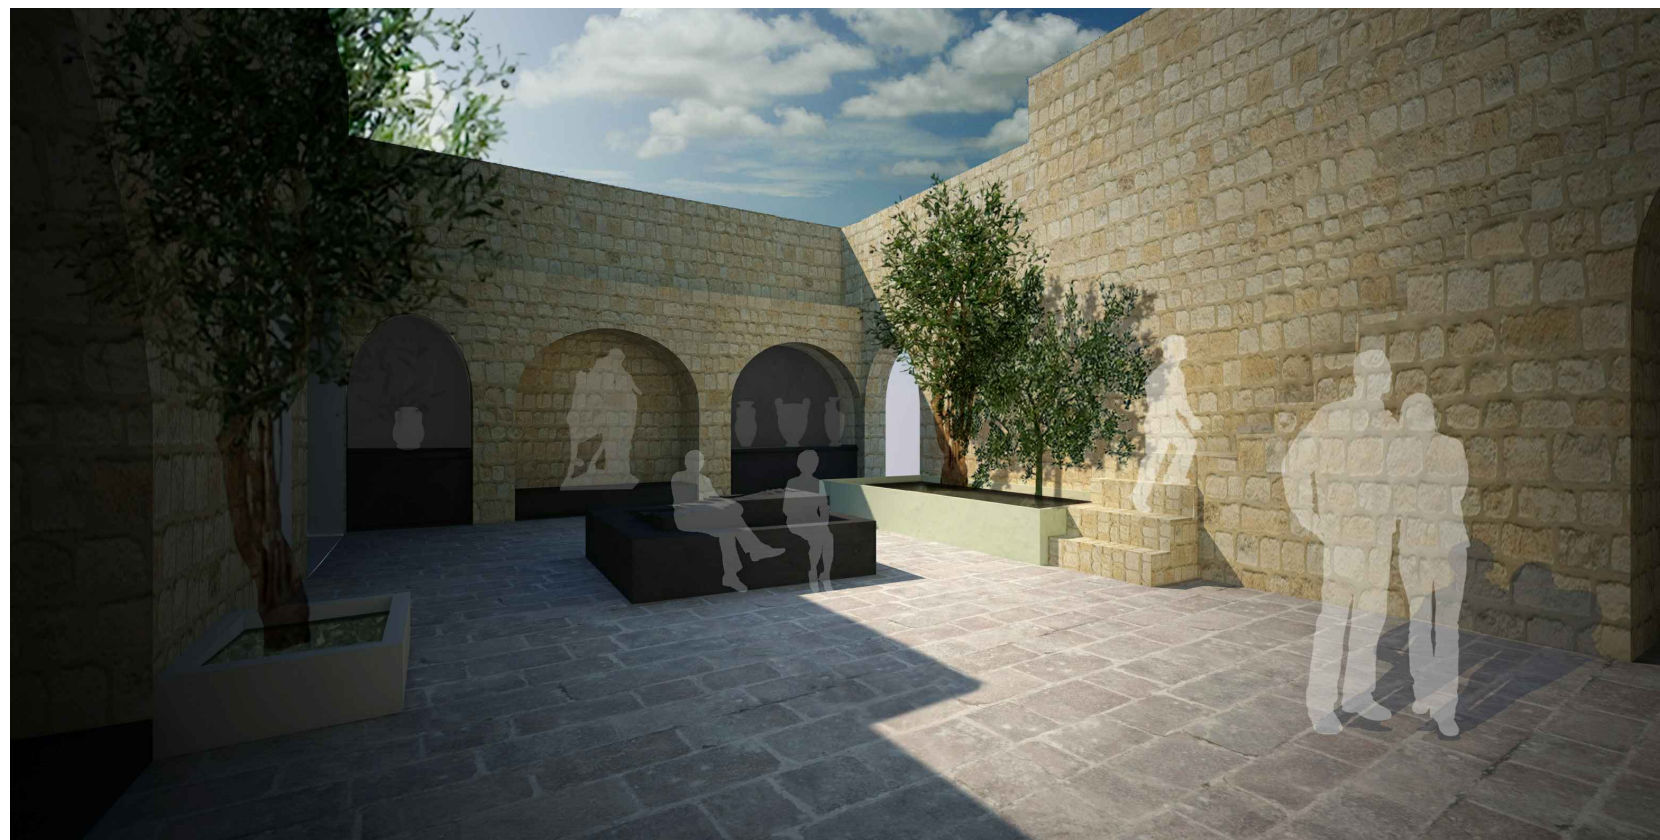

PM2 WATER GARDEN—SHOT
3D VIEW

NOTES & LEGEND:

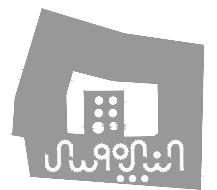

PROJECT:
Securing Professional Services for the Architectural Restoration and Rehabilitation Designs, Archaeological Documentation and Orientation Training, Including Tender Documents Preparation and Site Supervision for Conservation and Rehabilitation Works of Maqam Al-Nabi Musa in Jericho Governorate
Support to Development of Cultural Tourism

DESIGN WORKS:
jdc -Jerusalem Design Center

ELECTRICAL WORKS:
-Eng. Midhat AlSharif

MECHANICAL WORKS:
-Elite Mechanical Consultants

SHEET NAME:
PLACE MUSEUM SHOTS

SCALE:	EDITION:
☐ For Review ☐ For Approval ☒ For Tender ☐ For Construction	SHEET NO.
DATE: May-2016	



SECTION "8"

CULTURAL CENTER DETAILS (SC..)



LIST OF DRAWINGS

* STEEL PLATFORM DETAIL 1	SC01
* STEEL PLATFORM DETAIL 2	SC02
* CULTURAL CENTER FURNITURE	SC03
* CULTURAL CENTER FURNITURE	SC04
* CULTURAL CENTER SHOTS	SC05
* CULTURAL CENTER PERGOLA	SC06
* CULTURAL CENTER PERGOLA	SC07


NOTES

- ALL DIMENSIONS ARE IN CM. (OTHERWISE NOTICED)
- FOR OPENING DIRECTION OF EACH DOOR SEE PLANS
- ALL STEEL FRAMES SHOULD BE PRIMED & PAINTED WITH OIL PAINT IN COLOR AS SPECIFIED BY ENGINEER
- CLEAR LIQUOR PAINT (MAT) SHOULD BE APPLIED TO ALL SOLID WOOD EDGES AND ACCORDING TO ENGINEERS DIRECTIONS

LEGEND

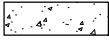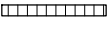	RC CONCRETE
	CONCRETE
	STONE
	HOLLOW BLOCK
	TERRAZZO TILES
	CERAMIC TILES
	MORTAR
	PLASTER

NOTES & LEGEND:

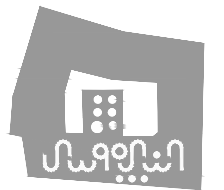

PROJECT:

Securing Professional Services for the Architectural Restoration and Rehabilitation Designs, Archaeological Documentation and Orientation Training, Including Tender Documents Preparation and Site Supervision for Conservation and Rehabilitation Works of Maqam Al-Nabi Musa in Jericho Governorate

Support to Development of Cultural Tourism

DESIGN WORKS:

 -Jerusalem Design Center

ELECTRICAL WORKS:

 -Eng .Midhat AlSharif

MECHANICAL WORKS:

 -Elite Mechanical Consultants


SHEET NAME:

**CULTURAL CENTER
DETAIL**


SCALE:	EDITION:
☐ For Review ☐ For Approval ☒ For Tender ☐ For Construction	SHEET NO. 
DATE: July-2016	




SC1 STEEL PLATFORM-PLAN
Scale 1:50

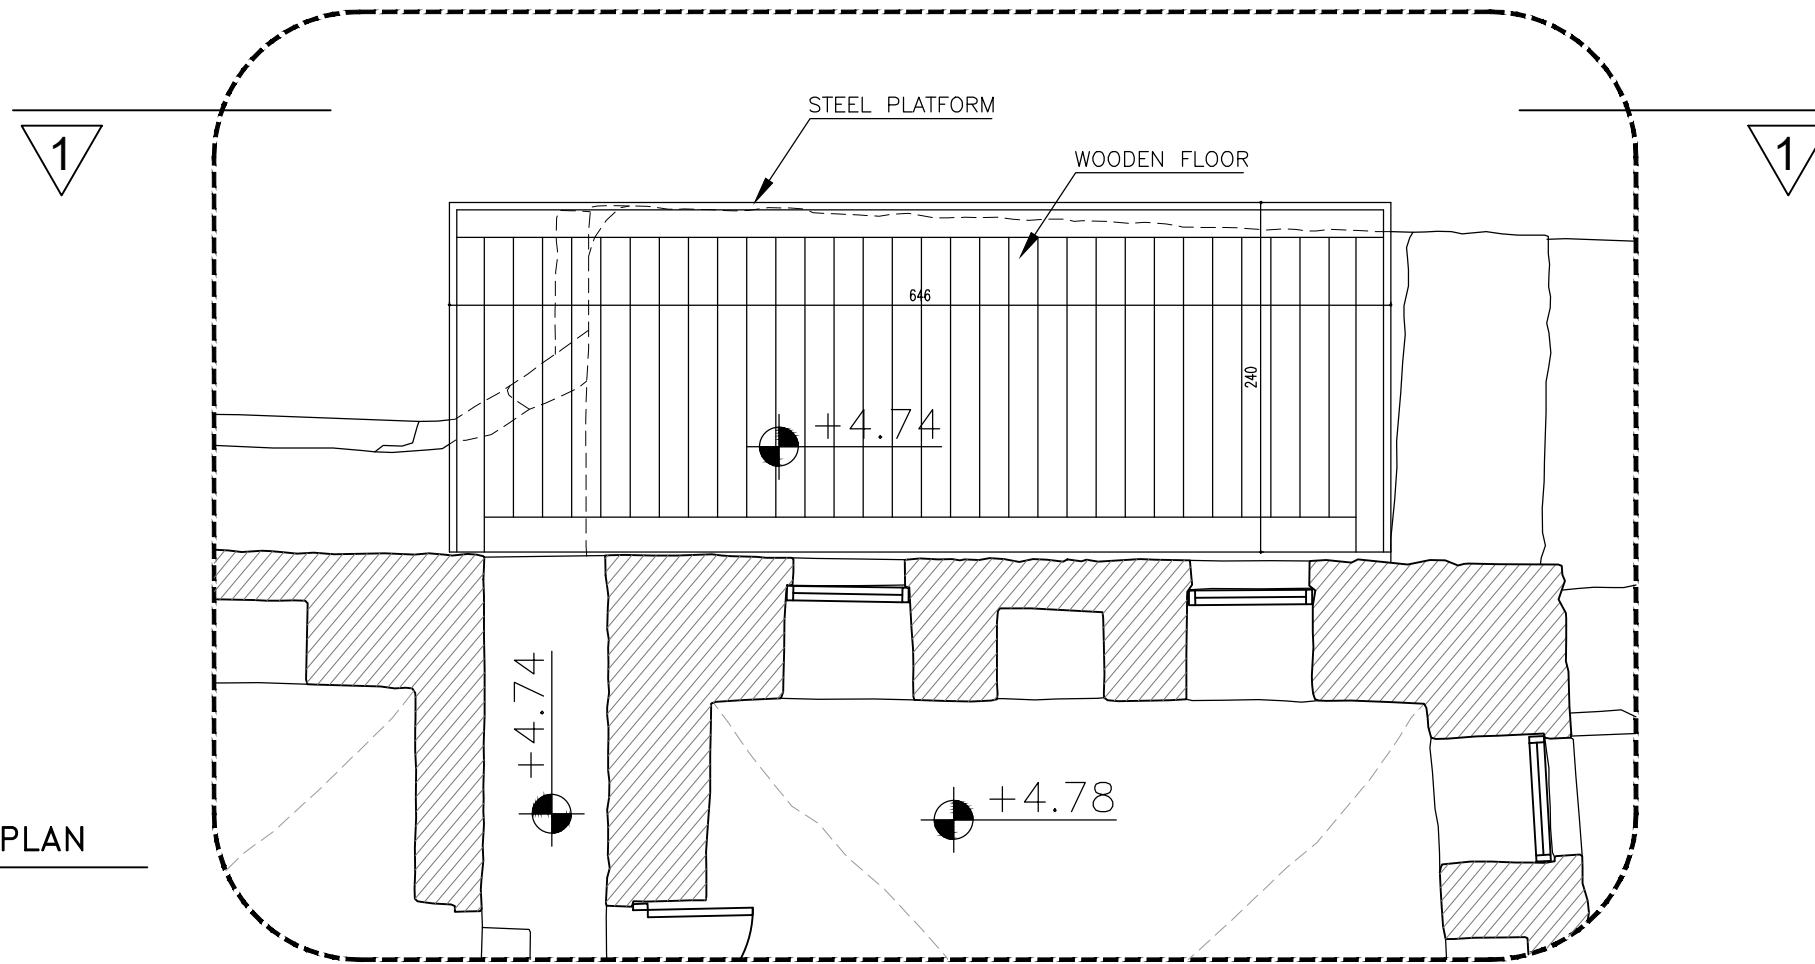

SC1 STEEL PLATFORM-ELEVATION
1 Scale 1:50

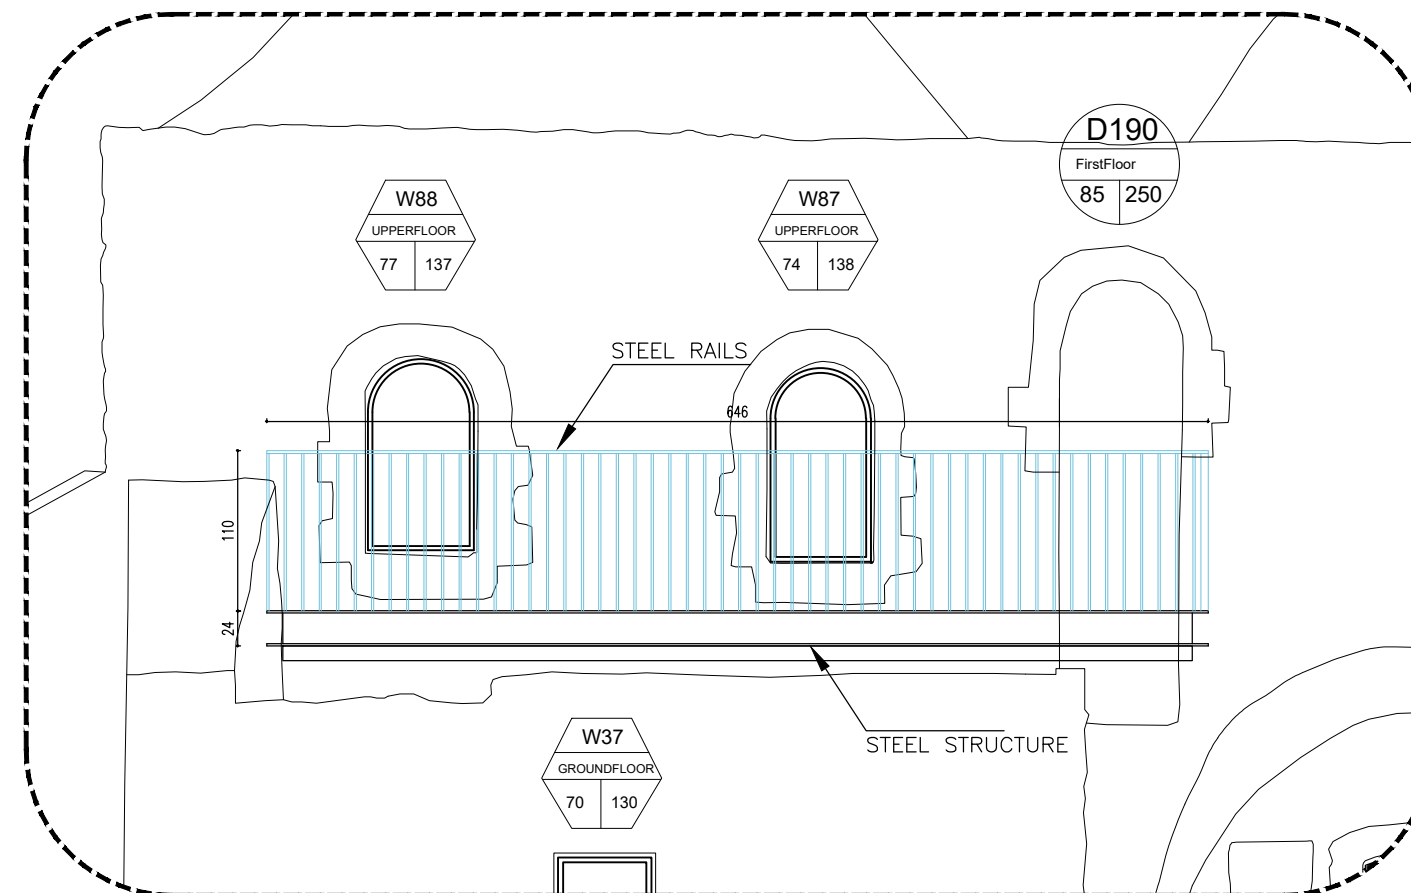

NOTES & LEGEND:

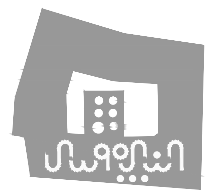

PROJECT:
Securing Professional Services for the Architectural Restoration and Rehabilitation Designs, Archaeological Documentation and Orientation Training, Including Tender Documents Preparation and Site Supervision for Conservation and Rehabilitation Works of Maqam Al-Nabi Musa in Jericho Governorate
Support to Development of Cultural Tourism

DESIGN WORKS:
jdc -Jerusalem Design Center

ELECTRICAL WORKS:
-Eng. Midhat AlSharif

MECHANICAL WORKS:
elite -Elite Mechanical Consultants



SHEET NAME:
STEEL PLATFORM DETAILS 1

SCALE:
☐ For Review
☐ For Approval
☒ For Tender
☐ For Construction
DATE: May-2016

EDITION:
SHEET NO.
SC01



STEEL HEB 240 GIRDER
WOODEN PLANCK FLOOR
STEEL RAIL 1100 x 50 x 20 (OR 15) MM

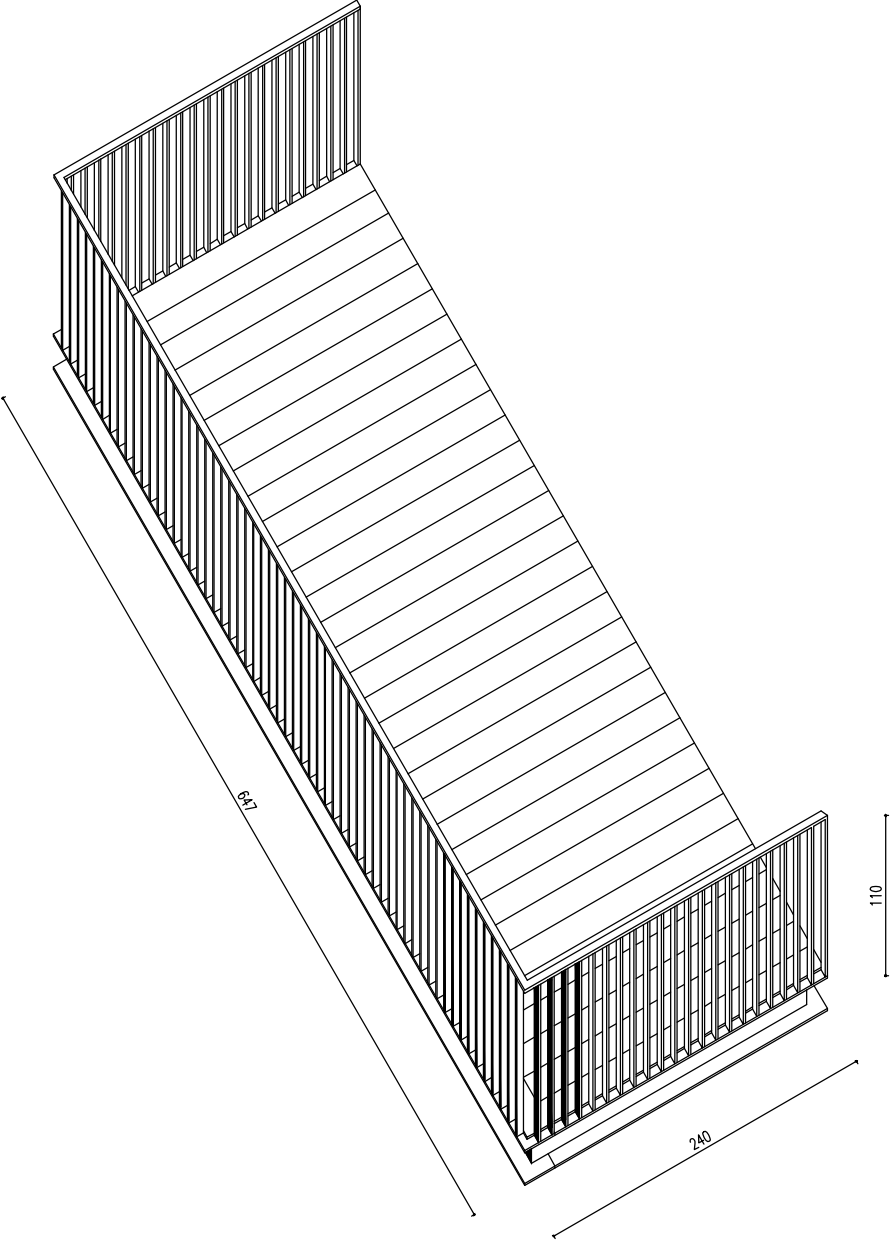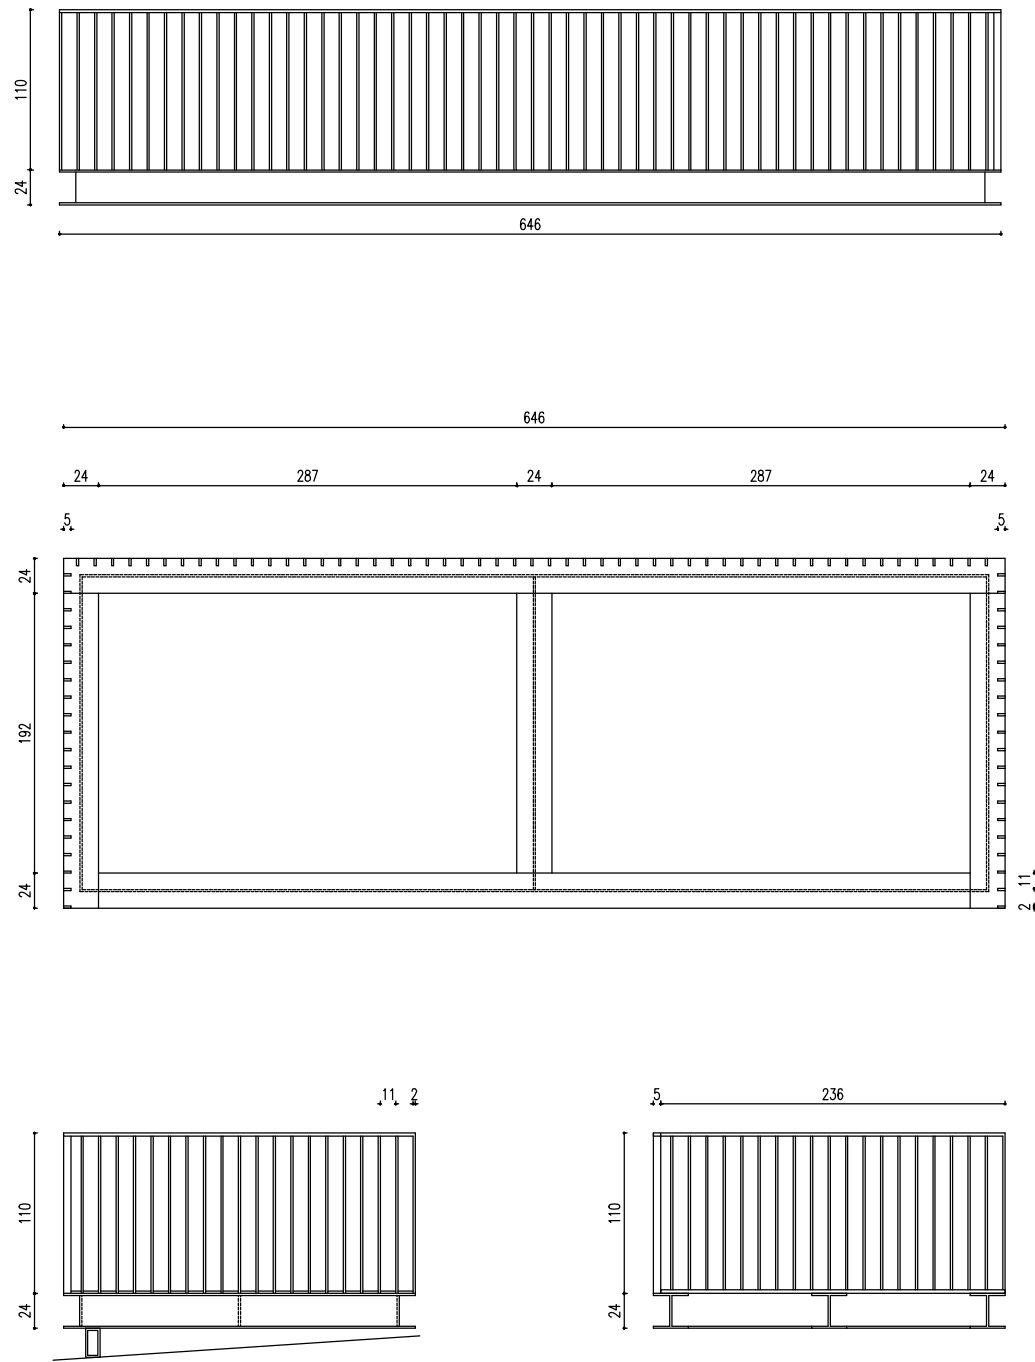

SC1 STEEL PLATFORM-DETAILS
2 Scale 1:50

NOTES & LEGEND:

PROJECT:

Securing Professional Services for the Architectural Restoration and Rehabilitation Designs, Archaeological Documentation and Orientation Training, Including Tender Documents Preparation and Site Supervision for Conservation and Rehabilitation Works of Maqam Al-Nabi Musa in Jericho Governorate

Support to Development of Cultural Tourism

DESIGN WORKS:

-Jerusalem Design Center

ELECTRICAL WORKS:

-Eng. Midhat AlSharif

MECHANICAL WORKS:

-Elite Mechanical Consultants


SHEET NAME:

STEEL PLATFORM DETAILS 2


SCALE:	EDITION:
☐ For Review ☐ For Approval ☒ For Tender ☐ For Construction	SHEET NO.

DATE: May-2016

Jerusalem Design Center
Architects, Engineers & Consultants
Phone: +972 234 5678 | Fax: +972 234 5679 | Email: info@jdc.gov.ps

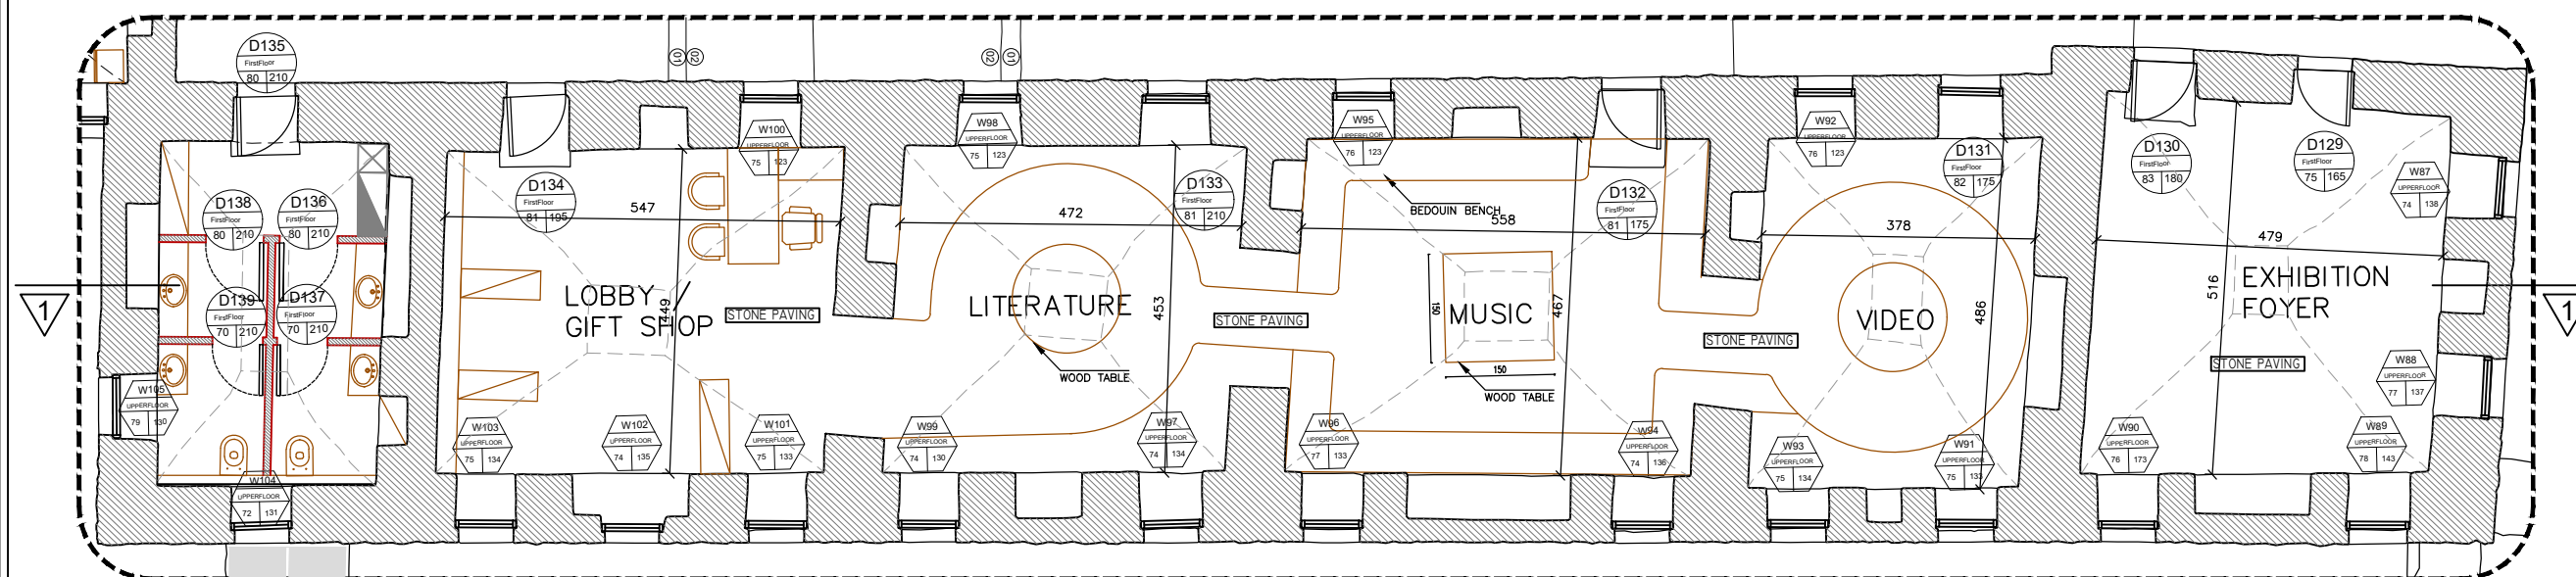


SC2 CULTURAL CENTER-PLAN
Scale 1:100

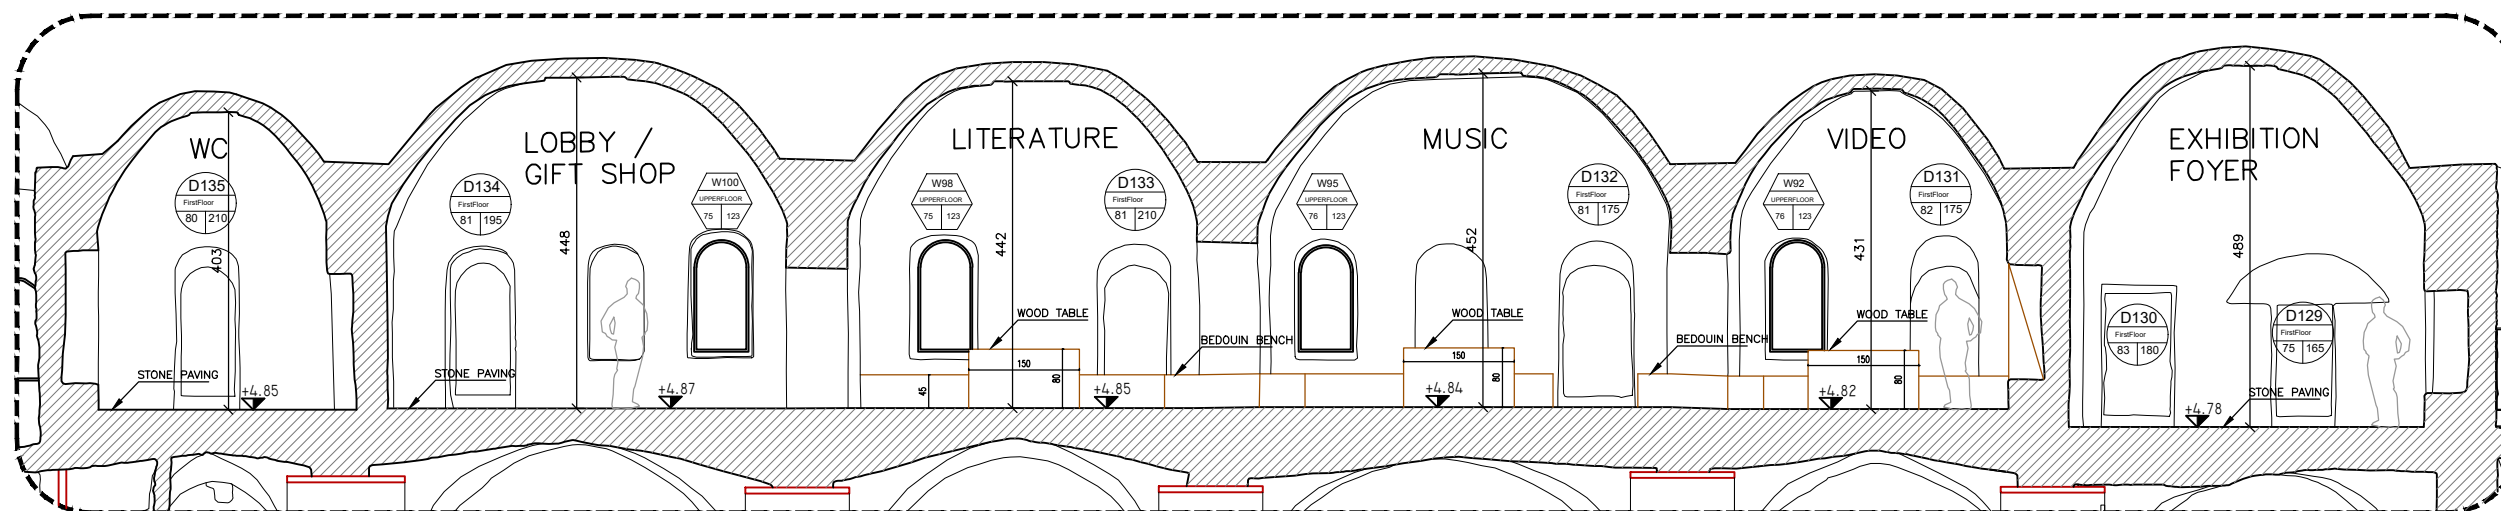

SC2 CULTURAL CENTER-SECTION 1
1 Scale 1:100

NOTES & LEGEND:

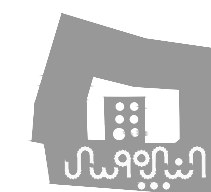

PROJECT:
Securing Professional Services for the Architectural Restoration and Rehabilitation Designs, Archaeological Documentation and Orientation Training, Including Tender Documents Preparation and Site Supervision for Conservation and Rehabilitation Works of Maqam Al-Nabi Musa in Jericho Governorate
Support to Development of Cultural Tourism

DESIGN WORKS:
jdc -Jerusalem Design Center

ELECTRICAL WORKS:
-Eng. Midhat AlSharif

MECHANICAL WORKS:
elite -Elite Mechanical Consultants

SHEET NAME:
CULTURAL CENTER
FURNITURE

SCALE: DETAILS


☐ For Review
☐ For Approval
☒ For Tender
☐ For Construction

DATE: July-2016





SHEET NO.
SC03

TOP

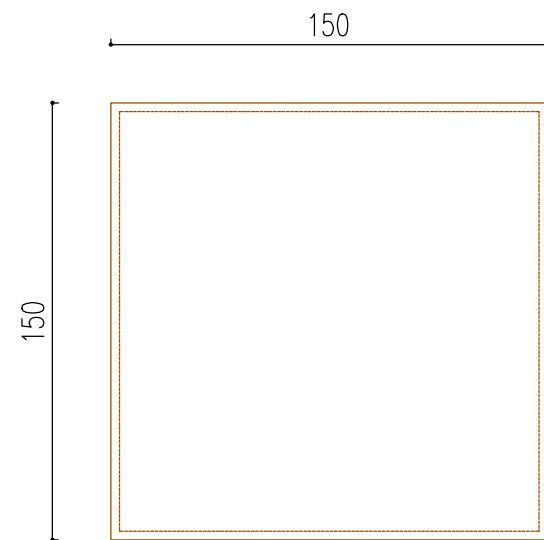


SIDE

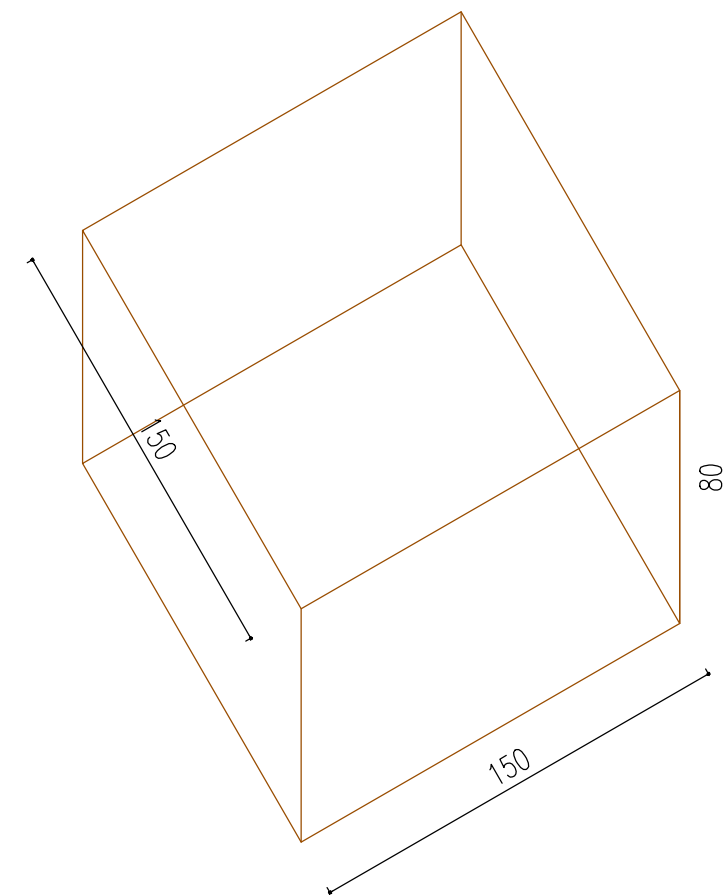
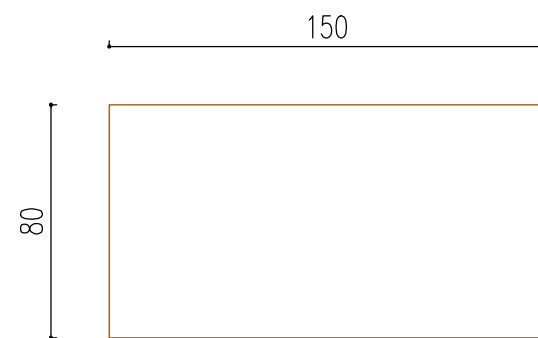


SC2 CULTURAL CENTER FURNITURE
2 Scale 1:25

TOP

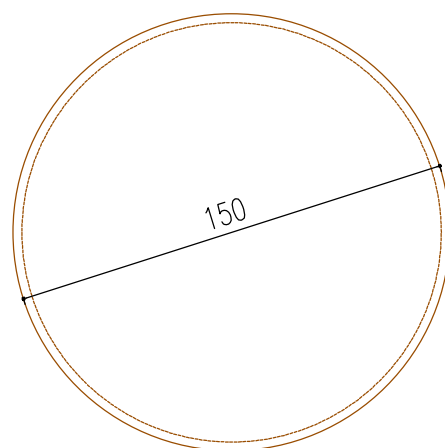


SIDE

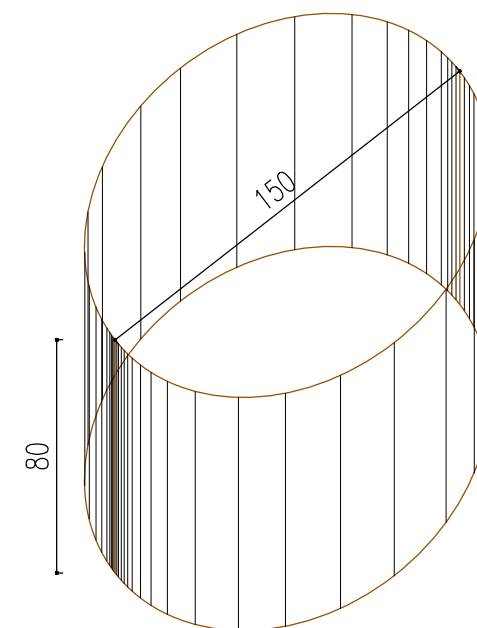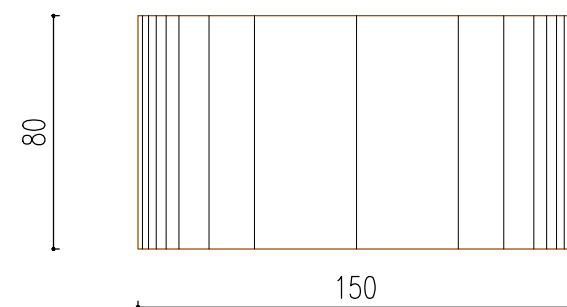

SC2 CULTURAL CENTER FURNITURE
3 Scale 1:25

NOTES & LEGEND:

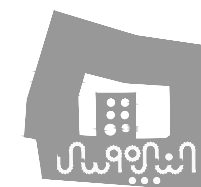

PROJECT:
Securing Professional Services for the Architectural Restoration and Rehabilitation Designs, Archaeological Documentation and Orientation Training, Including Tender Documents Preparation and Site Supervision for Conservation and Rehabilitation Works of Maqam Al-Nabi Musa in Jericho Governorate
Support to Development of Cultural Tourism

DESIGN WORKS:
jdc -Jerusalem Design Center



ELECTRICAL WORKS:
-Eng. Midhat AlSharif

MECHANICAL WORKS:
elite -Elite Mechanical Consultants

SHEET NAME:
CULTURAL CENTER FURNITURE


SCALE: DETAILS
For Review
For Approval
☒ For Tender
For Construction
SHEET NO. SC04
DATE: May-2016



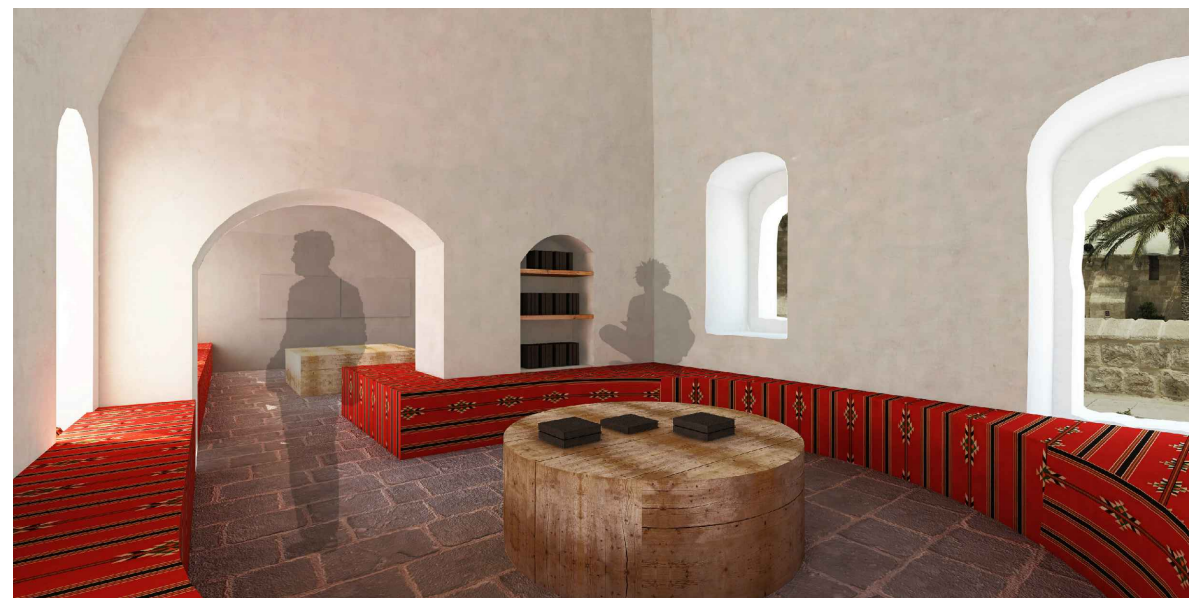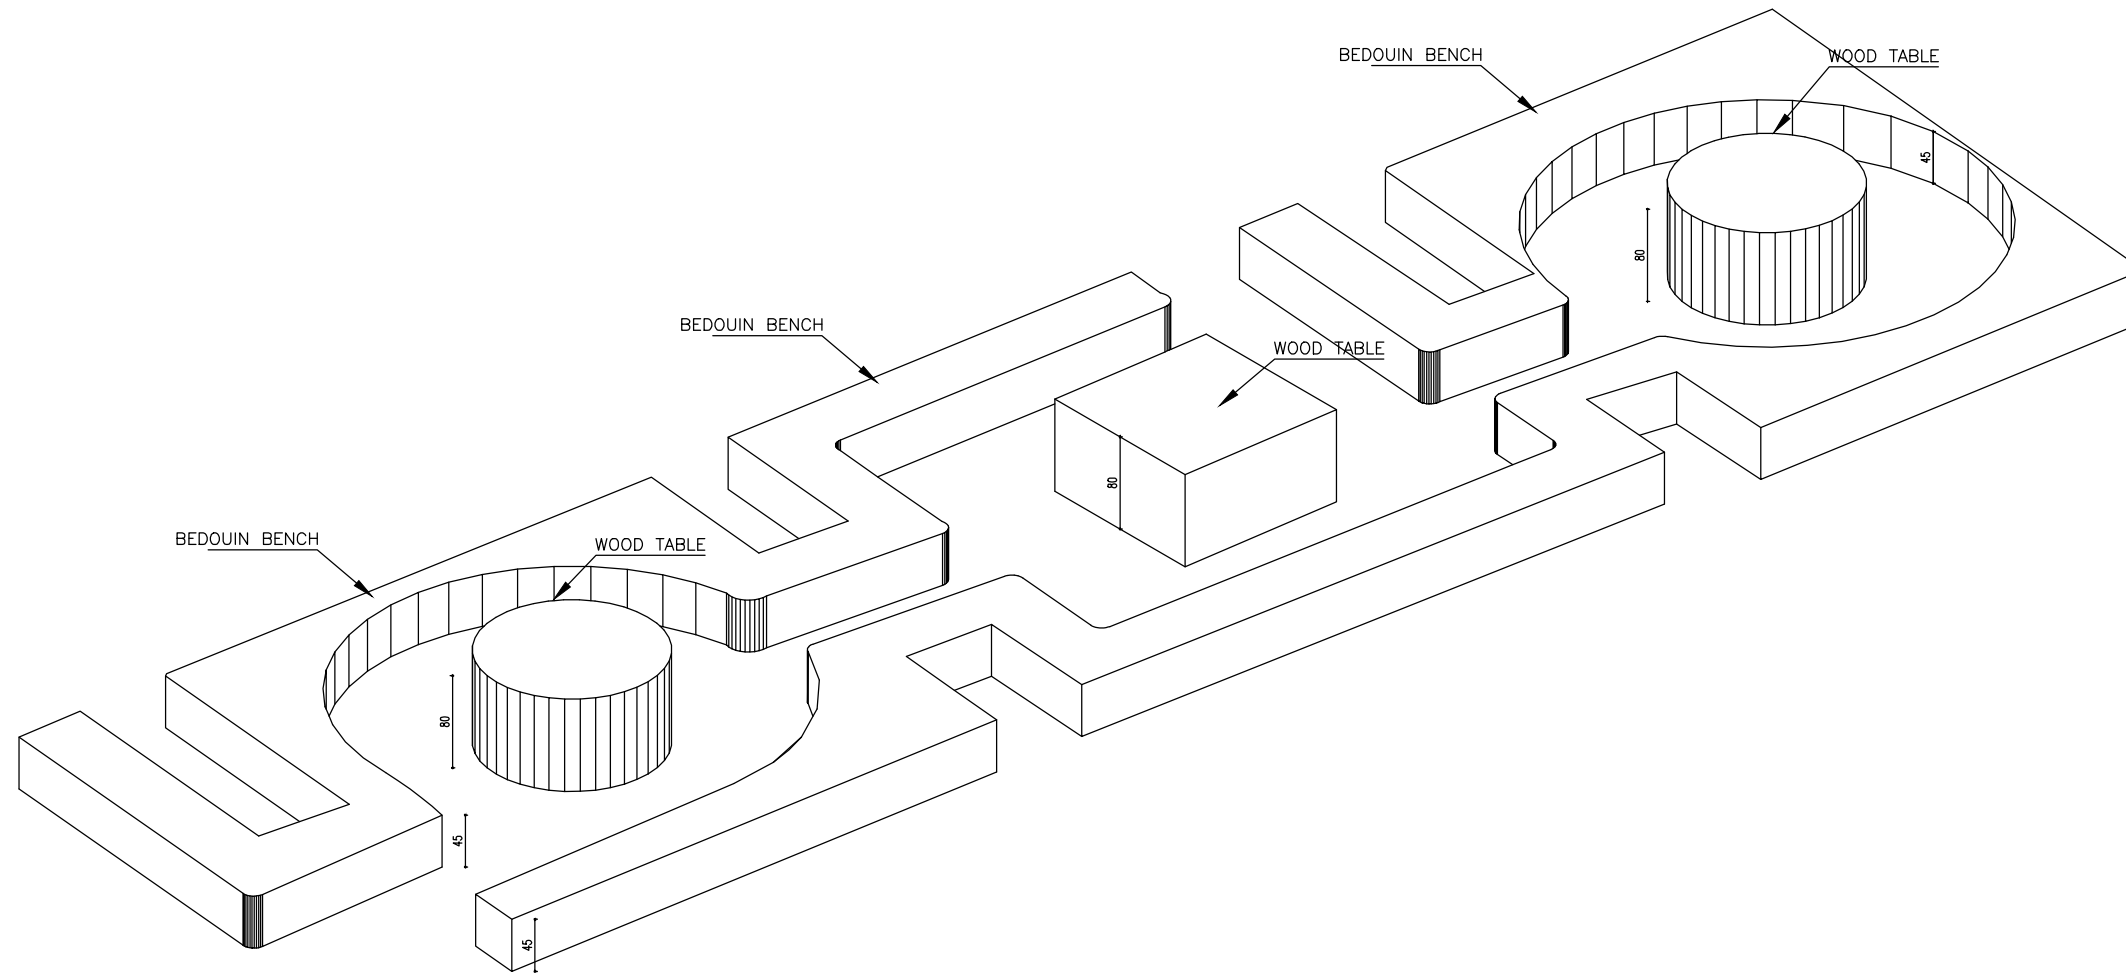

SC2 CULTURAL CENTER FURNITURE—SHOTS
4 3D VIEW

NOTES & LEGEND:

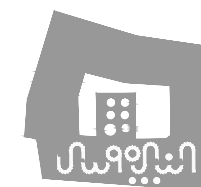

PROJECT:
Securing Professional Services for the Architectural Restoration and Rehabilitation Designs, Archaeological Documentation and Orientation Training, Including Tender Documents Preparation and Site Supervision for Conservation and Rehabilitation Works of Maqam Al-Nabi Musa in Jericho Governorate
Support to Development of Cultural Tourism

DESIGN WORKS:
jdc -Jerusalem Design Center

ELECTRICAL WORKS:
-Eng. Midhat AlSharif

MECHANICAL WORKS:
elite -Elite Mechanical Consultants



SHEET NAME:
CULTURAL CENTER SHOTS

SCALE:
☐ For Review
☐ For Approval
☒ For Tender
☐ For Construction
DATE: May-2016

EDITION:
SHEET NO.
SC05


jdc Jerusalem Design Center
Architects, Engineers & Consultants
Phone: +972 234 2676 | Fax: +972 234 2177 | Email: info@jdc.gov.ps

SC3 CULTURAL CENTER-PERGOLA
1 Scale 1:100

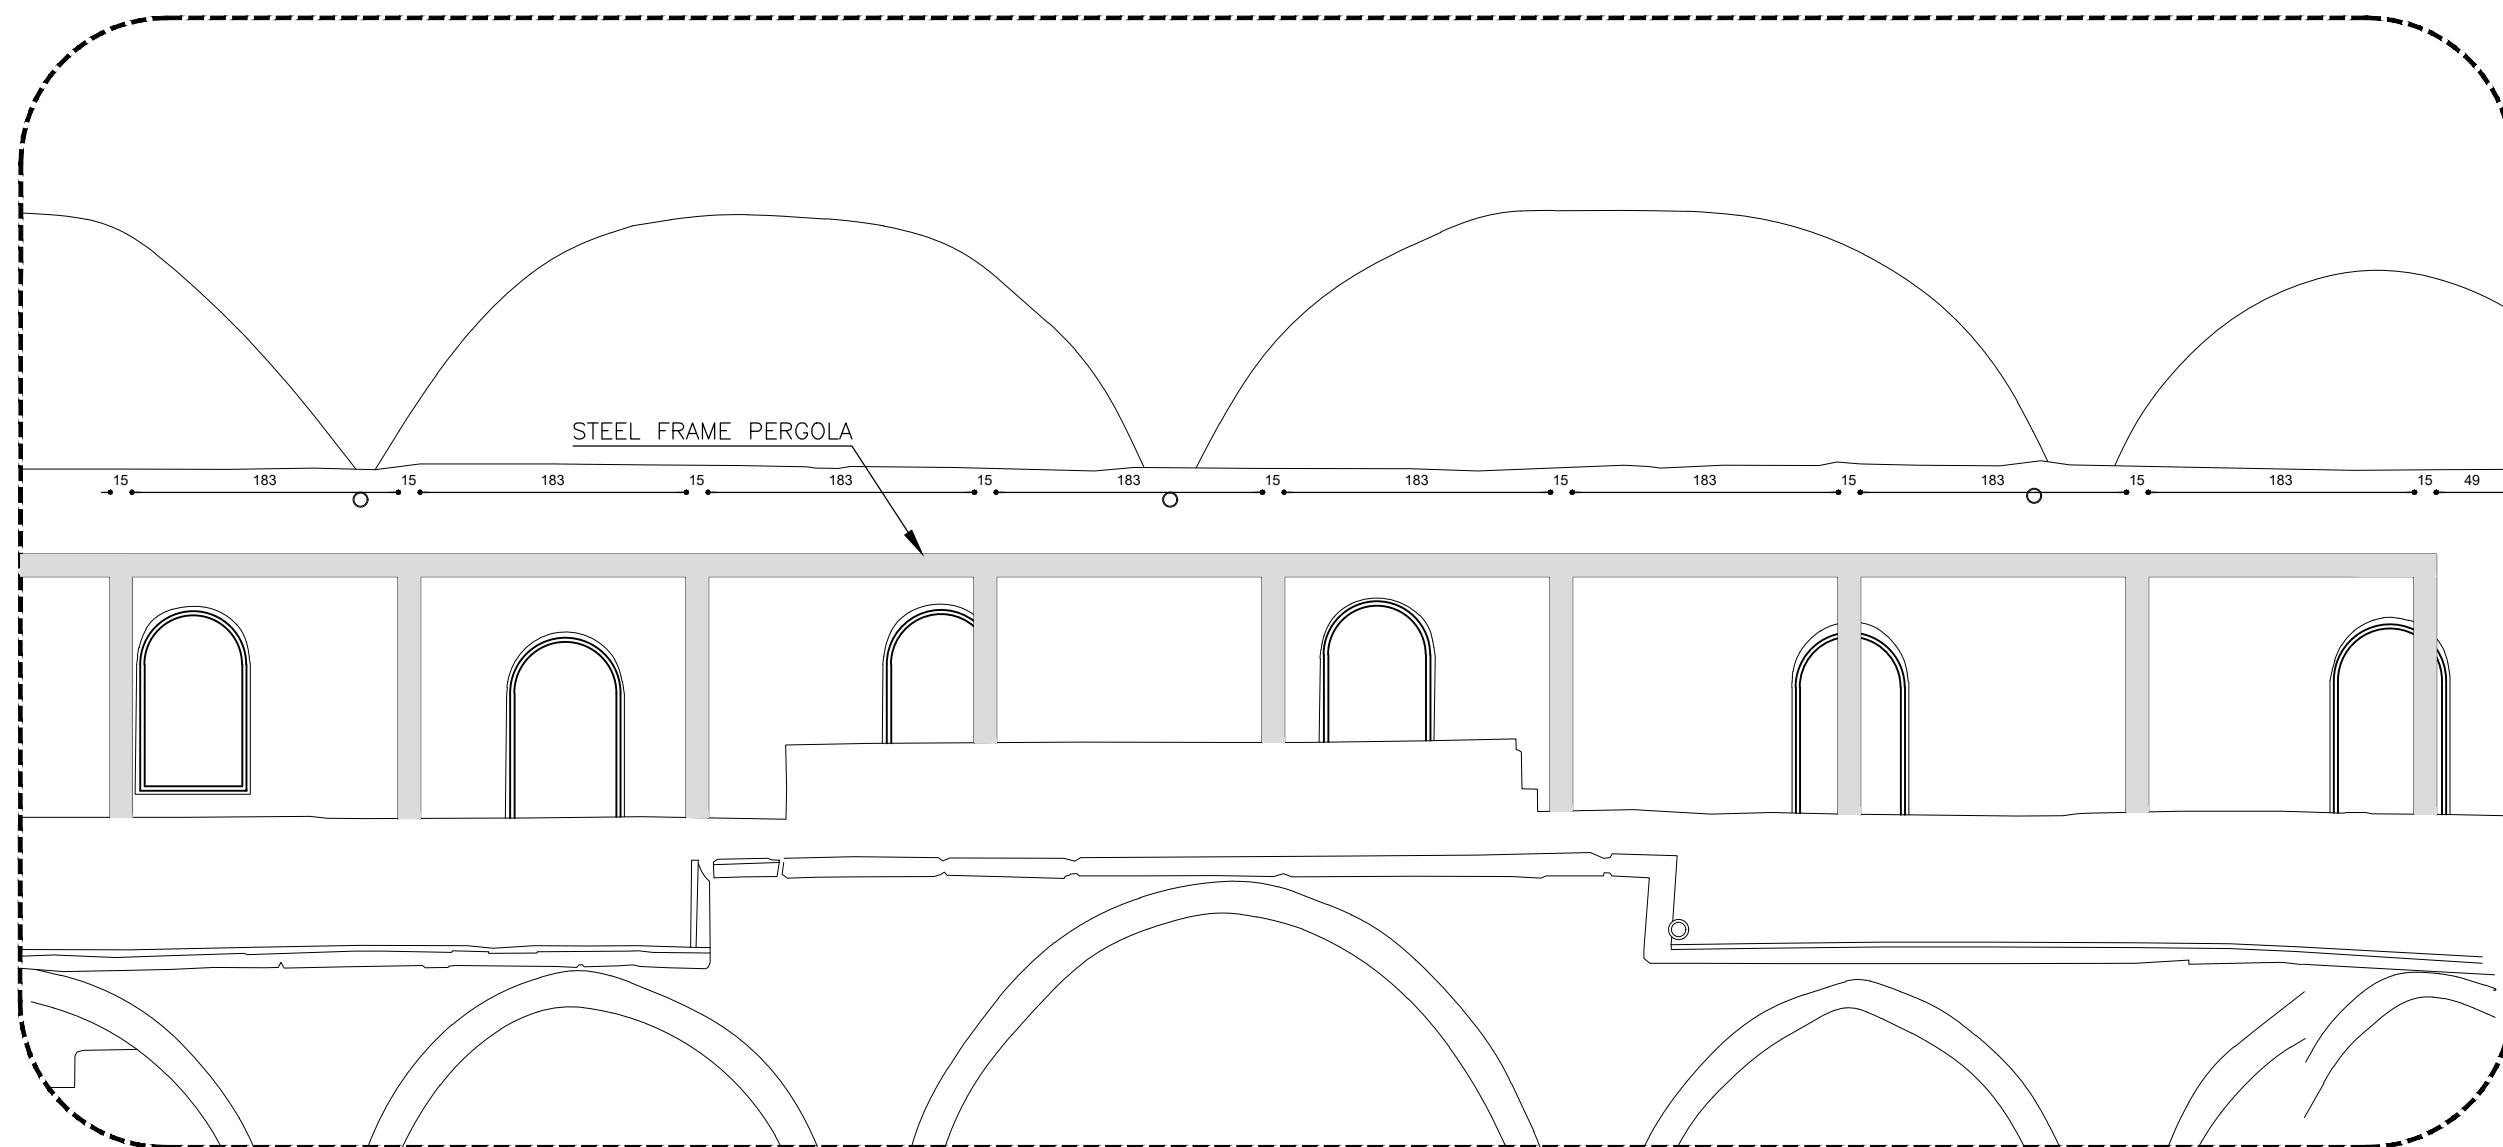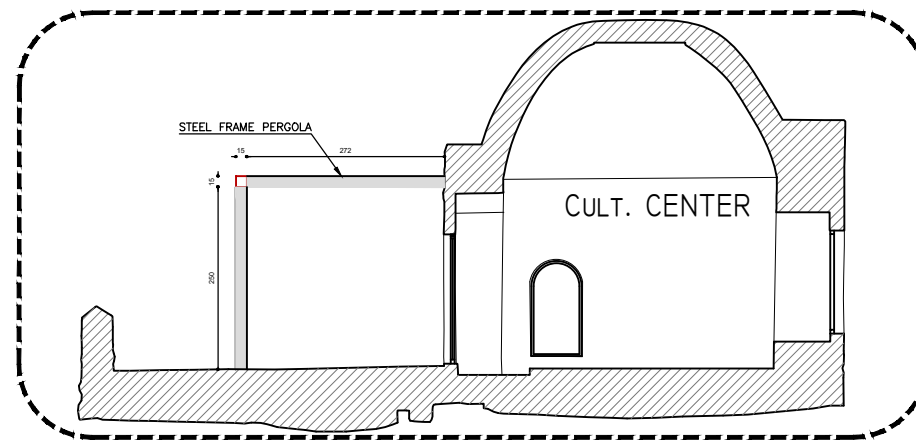

SC3 CULTURAL CENTER-PERGOLA
2 Scale 1:50

NOTES & LEGEND:

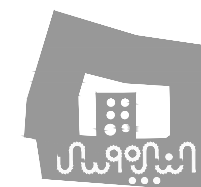

PROJECT:
Securing Professional Services for the Architectural Restoration and Rehabilitation Designs, Archaeological Documentation and Orientation Training, Including Tender Documents Preparation and Site Supervision for Conservation and Rehabilitation Works of Maqam Al-Nabi Musa in Jericho Governorate
Support to Development of Cultural Tourism

DESIGN WORKS:
jdc -Jerusalem Design Center

ELECTRICAL WORKS:
-Eng. Midhat AlSharif

MECHANICAL WORKS:
elite -Elite Mechanical Consultants

SHEET NAME:
**CULTURAL CENTER
PERGOLA**


SCALE: ☐ For Review
☐ For Approval
☒ For Tender
☐ For Construction
DATE: May-2016
SHEET NO. SC06





SC4 CULTURAL CENTER—PERGULA
3 3D SHOT

NOTES & LEGEND:

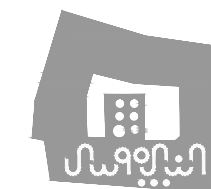

PROJECT:

Securing Professional Services for the Architectural Restoration and Rehabilitation Designs, Archaeological Documentation and Orientation Training, Including Tender Documents Preparation and Site Supervision for Conservation and Rehabilitation Works of Maqam Al-Nabi Musa in Jericho Governorate
Support to Development of Cultural Tourism

DESIGN WORKS:

jdc -Jerusalem Design Center

ELECTRICAL WORKS:

-Eng .Midhat AlSharif

MECHANICAL WORKS:

elite -Elite Mechanical Consultants

SHEET NAME:

**CULTURAL CENTER
PERGULA**

SCALE:

EDITION:

☐ For Review
☐ For Approval
☒ For Tender
☐ For Construction

DATE: July-2016

SHEET NO.
SC07



SECTION "9"

ENV. CENTER DETAILS (EC..)


LIST OF DRAWINGS

* OUTDOOR THEATER DETAIL	EC01
* THERAPY DETAIL	EC02
* ENVIRONMENTAL CENTER DETAIL	EC03
* ENVIRONMENTAL ROOM PANEL	EC04
* ENVIRONMENTAL CENTER DETAIL 1	EC05
* ENVIRONMENTAL CENTER DETAIL 2	EC06
* ENVIRONMENTAL CENTER SHOTS 1	EC07
* ENVIRONMENTAL CENTER SHOTS 2	EC08


NOTES

- ALL DIMENSIONS ARE IN CM. (OTHERWISE NOTICED)
- FOR OPENING DIRECTION OF EACH DOOR SEE PLANS
- ALL STEEL FRAMES SHOULD BE PRIMED & PAINTED WITH OIL PAINT IN COLOR AS SPECIFIED BY ENGINEER
- CLEAR LIQUOR PAINT (MAT) SHOULD BE APPLIED TO ALL SOLID WOOD EDGES AND ACCORDING TO ENGINEERS DIRECTIONS

LEGEND

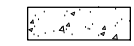	RC CONCRETE
	CONCRETE
	STONE
	HOLLOW BLOCK
	TERRAZZO TILES
	CERAMIC TILES
	MORTAR
	PLASTER

NOTES & LEGEND:

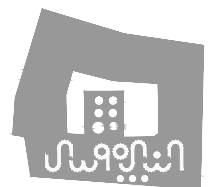

PROJECT:

Securing Professional Services for the Architectural Restoration and Rehabilitation Designs, Archaeological Documentation and Orientation Training, Including Tender Documents Preparation and Site Supervision for Conservation and Rehabilitation Works of Maqam Al-Nabi Musa in Jericho Governorate

Support to Development of Cultural Tourism

DESIGN WORKS:

 -Jerusalem Design Center

ELECTRICAL WORKS:

 -Eng .Midhat AlSharif

MECHANICAL WORKS:


 -Elite Mechanical Consultants

SHEET NAME:


ENV. CENTER DETAILS

SCALE:	EDITION:
☐ For Review ☐ For Approval ☒ For Tender ☐ For Construction	SHEET NO.  EC00

 **Jerusalem Design Center**
Architects, Engineers & Consultants
Phone: +972 234 2676 | Fax: +972 234 2177 | Email: info@jdc.gov.ps

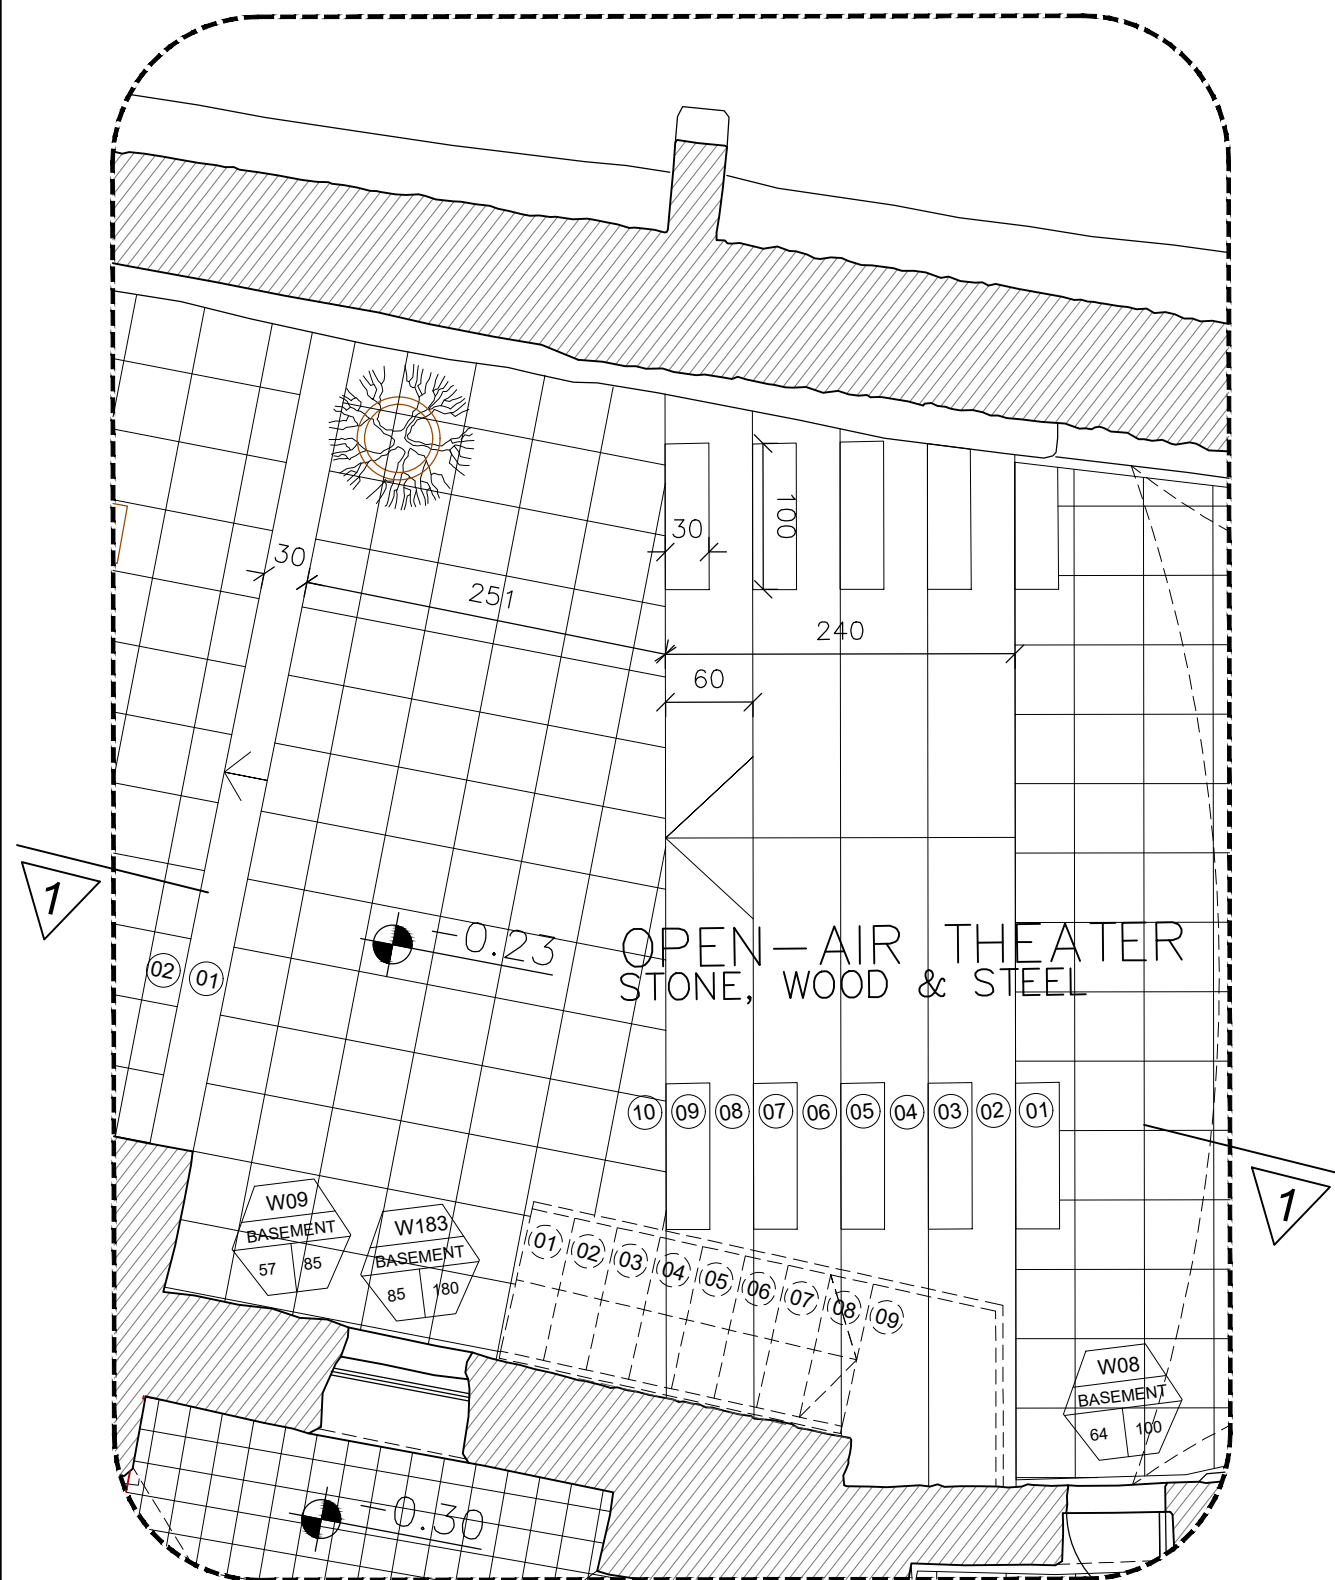


EC1 OUTDOOR THEATER-PLAN
Scale 1:50

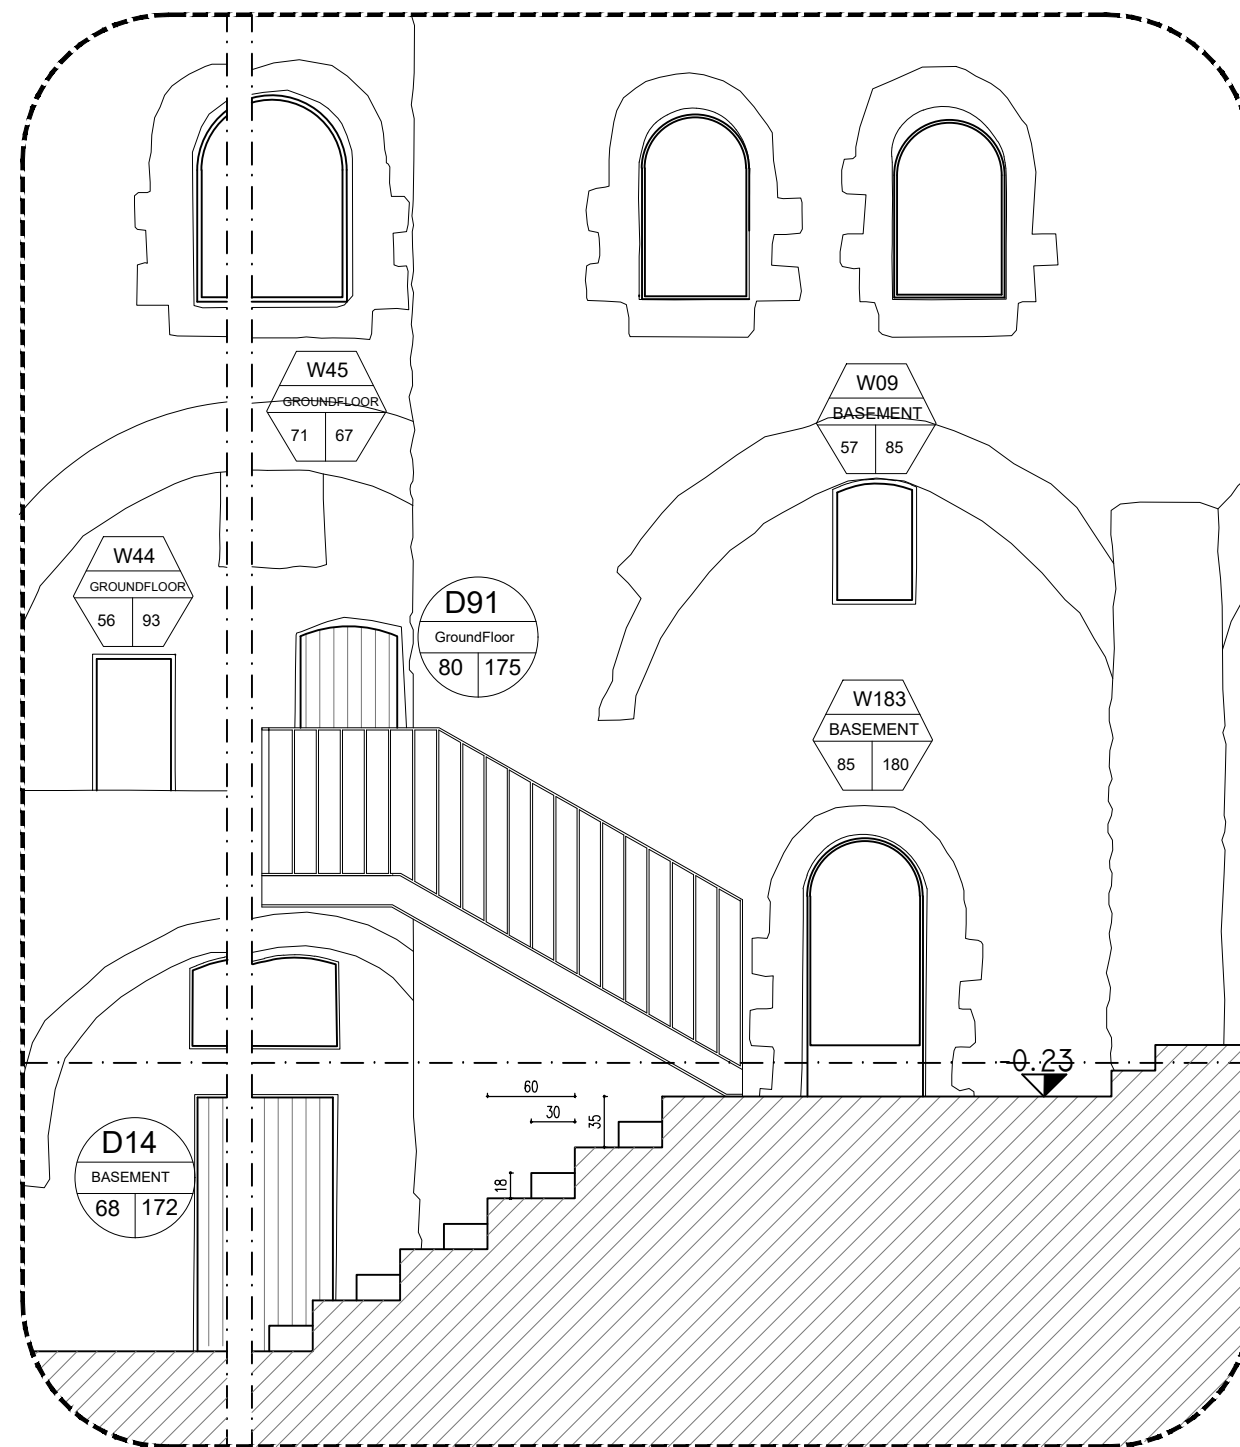

EC1 OUTDOOR THEATER-SECTION 1
Scale 1:50

NOTES & LEGEND:

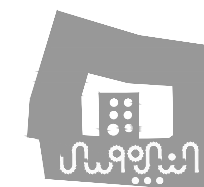

PROJECT:
Securing Professional Services for the Architectural Restoration and Rehabilitation Designs, Archaeological Documentation and Orientation Training, Including Tender Documents Preparation and Site Supervision for Conservation and Rehabilitation Works of Maqam Al-Nabi Musa in Jericho Governorate
Support to Development of Cultural Tourism

DESIGN WORKS:
jdc -Jerusalem Design Center


ELECTRICAL WORKS:
-Eng. Midhat AlSharif

MECHANICAL WORKS:
-Elite Mechanical Consultants

SHEET NAME:
OUTDOOR THEATER
DETAIL


SCALE: 1:50
EDITION: 1
SHEET NO. EC01



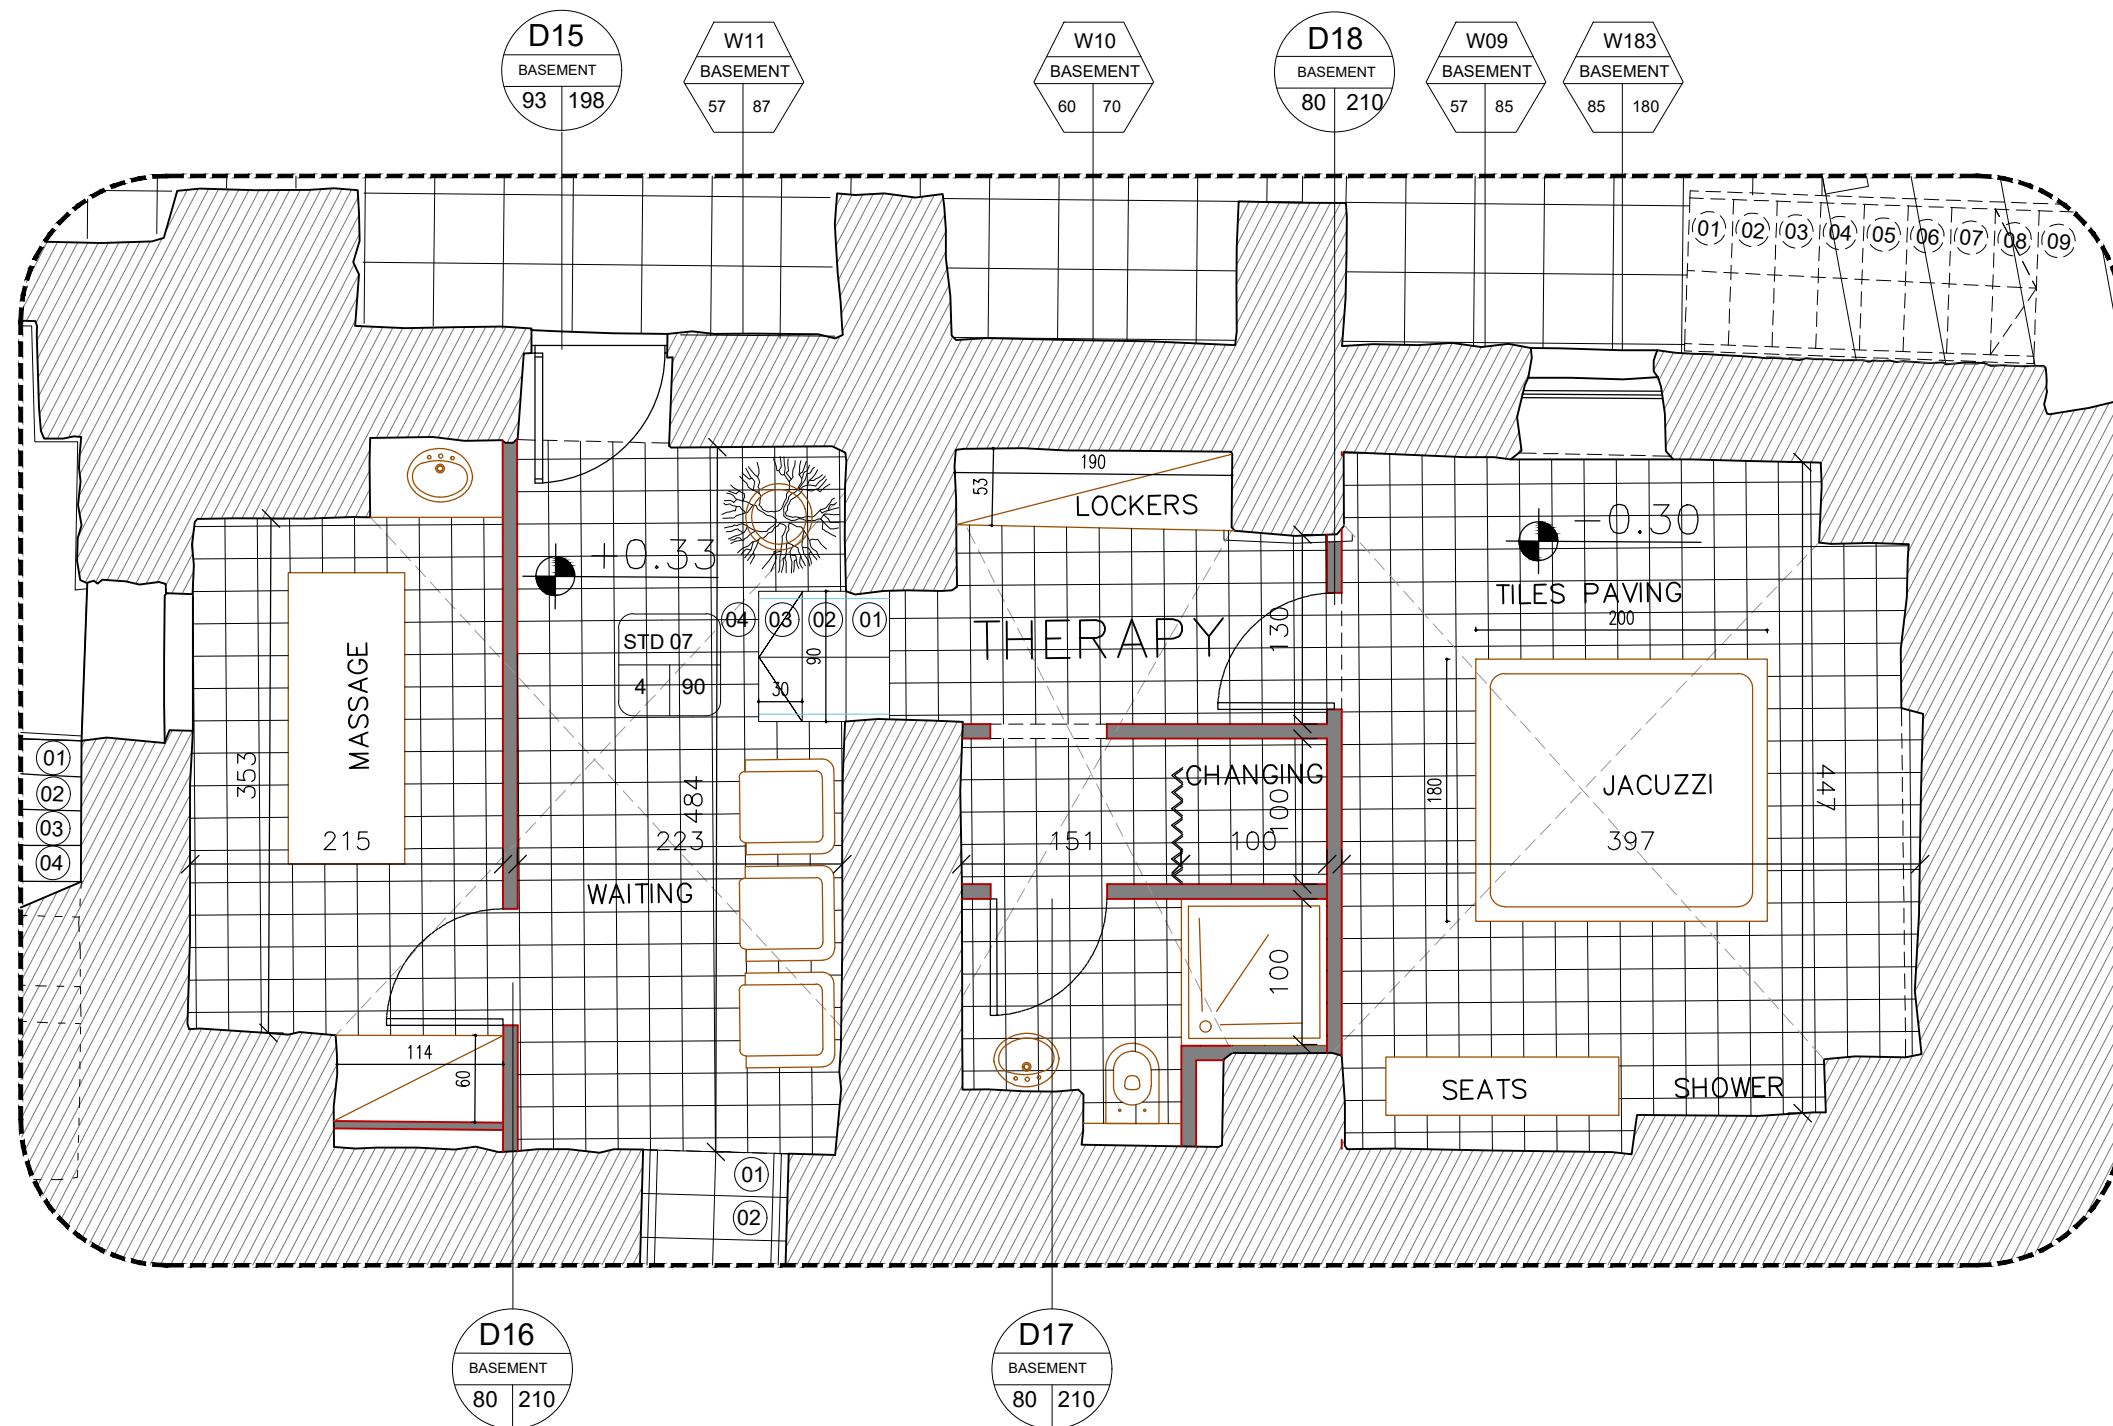

EC2 THERAPY-PLAN
Scale 1:50

NOTES & LEGEND:

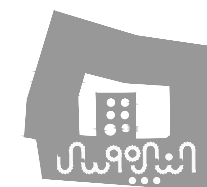

PROJECT:

Securing Professional Services for the Architectural Restoration and Rehabilitation Designs, Archaeological Documentation and Orientation Training, Including Tender Documents Preparation and Site Supervision for Conservation and Rehabilitation Works of Maqam Al-Nabi Musa in Jericho Governorate

Support to Development of Cultural Tourism

DESIGN WORKS:

jdc -Jerusalem Design Center

ELECTRICAL WORKS:

-Eng. Midhat AlSharif

MECHANICAL WORKS:

elite -Elite Mechanical Consultants

SHEET NAME:

THERAPY DETAIL

SCALE:

☐ For Review
☐ For Approval
☒ For Tender
☐ For Construction


DATE: May-2016

EDITION:


SHEET NO.

EC02



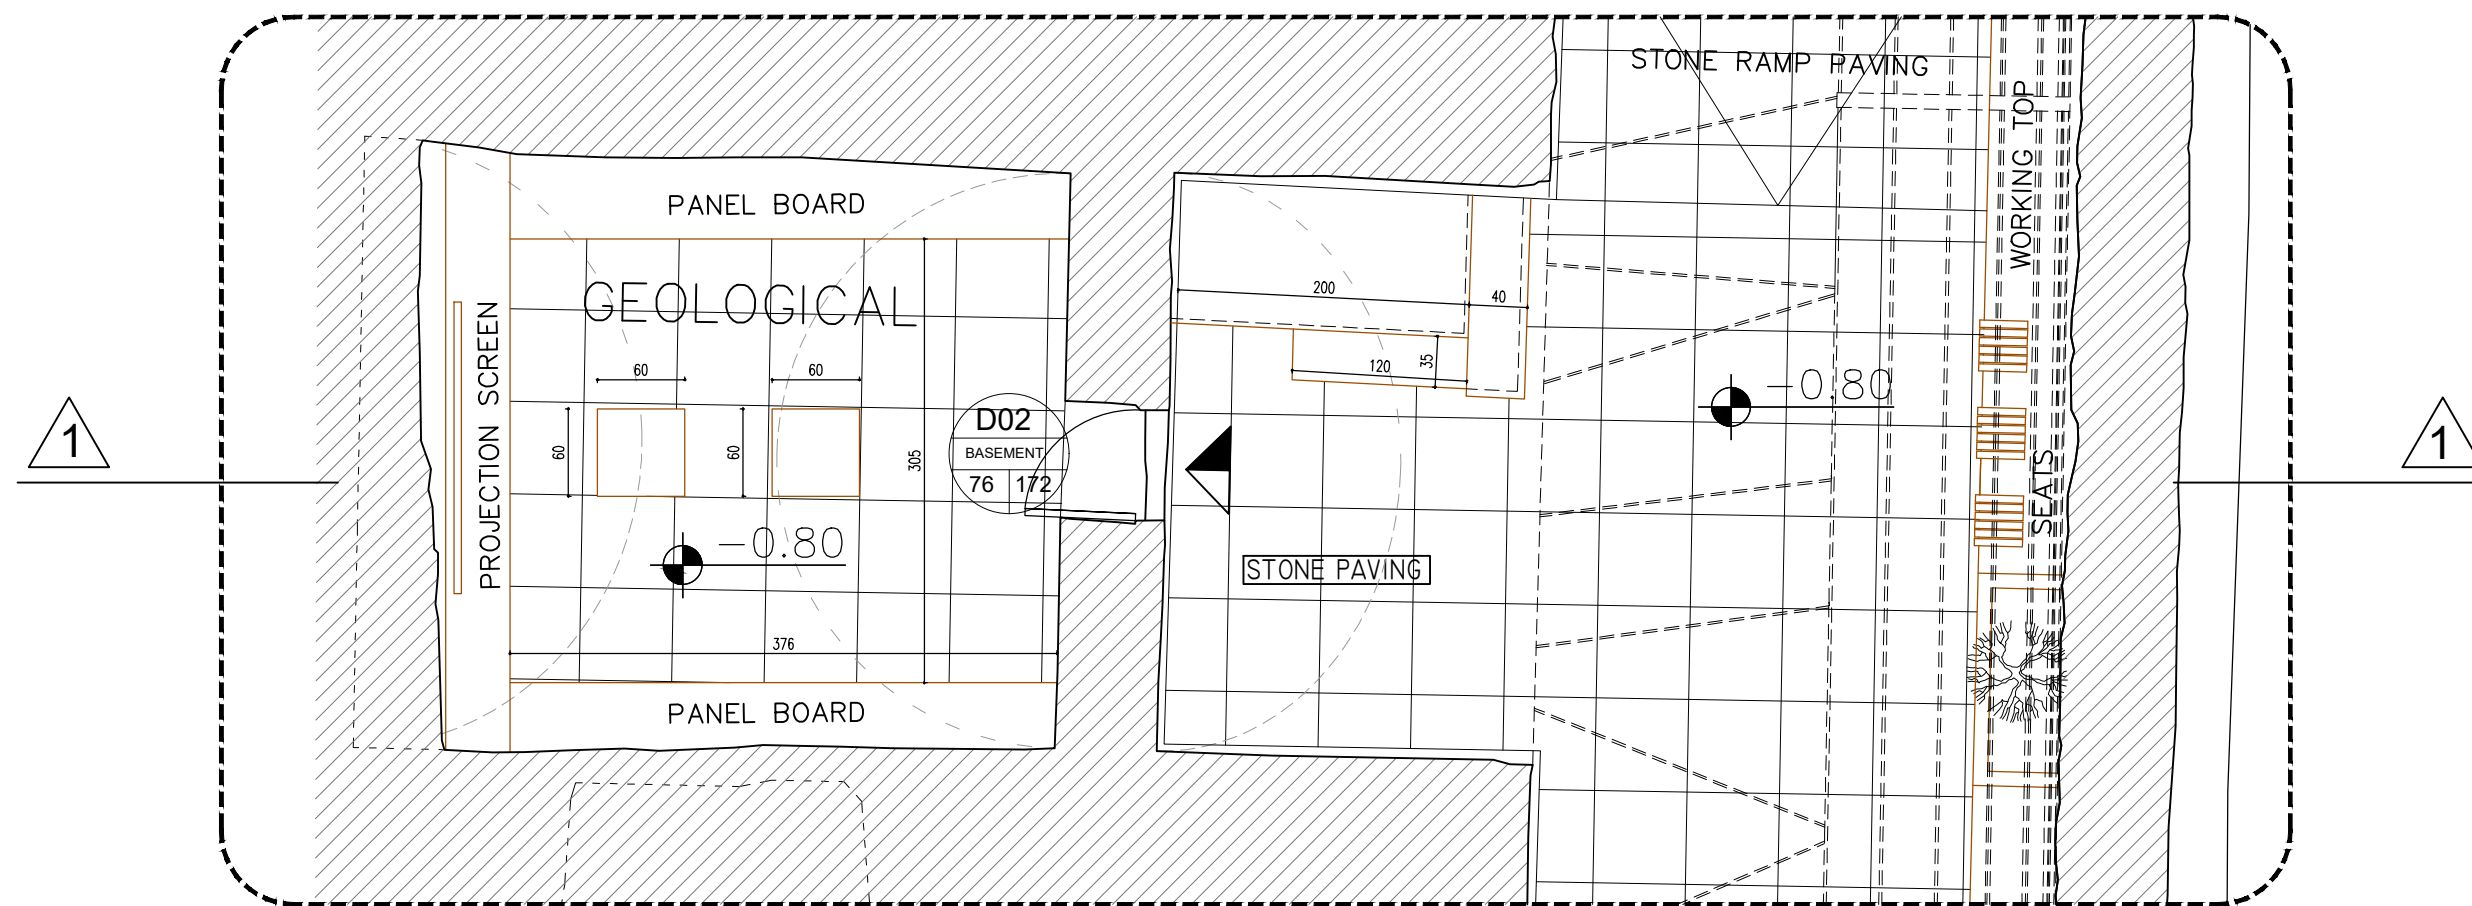


EC3 GEOLOGICAL ROOM-PLAN
Scale 1:50

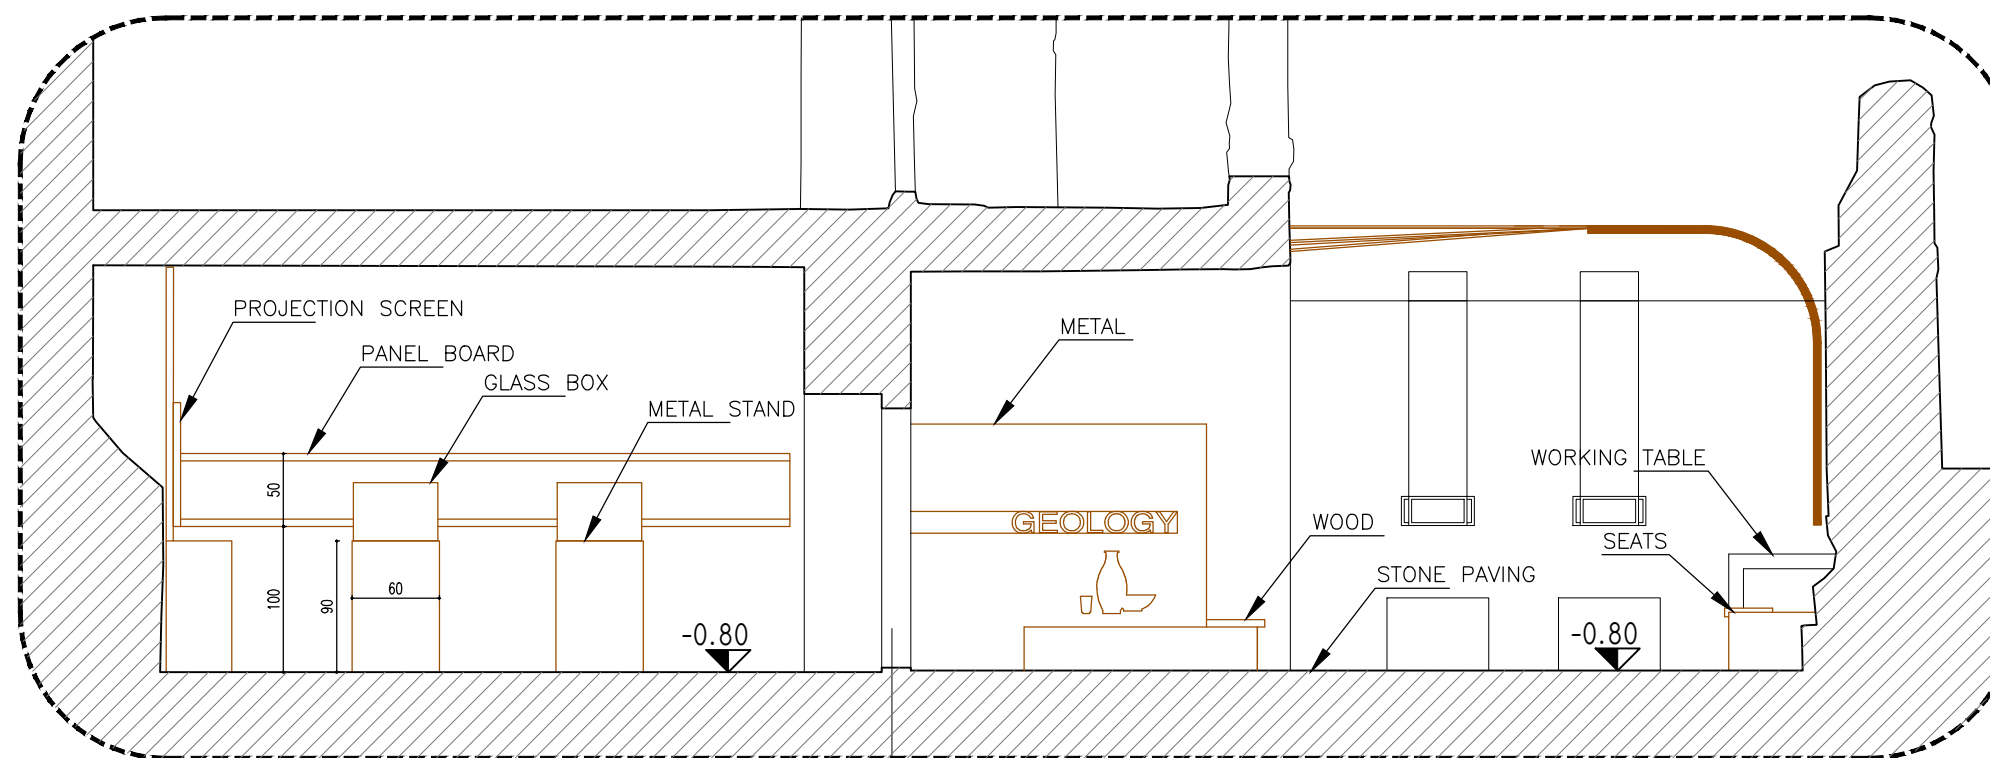

EC3 GEOLOGICAL ROOM-SECTION 1
Scale 1:50

D02
BASEMENT
76 172

NOTES & LEGEND:

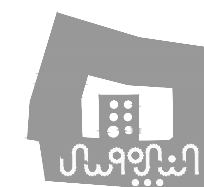

PROJECT:
Securing Professional Services for the Architectural Restoration and Rehabilitation Designs, Archaeological Documentation and Orientation Training, Including Tender Documents Preparation and Site Supervision for Conservation and Rehabilitation Works of Maqam Al-Nabi Musa in Jericho Governorate
Support to Development of Cultural Tourism

DESIGN WORKS:
jdc -Jerusalem Design Center

ELECTRICAL WORKS:
-Eng. Midhat AlSharif


MECHANICAL WORKS:
-Elite Mechanical Consultants

SHEET NAME:
ENVIRONMENTAL CENTER DETAILS


SCALE:
☐ For Review
☐ For Approval
☒ For Tender
☐ For Construction
DATE: May-2016

EDITION:
SHEET NO.
EC03




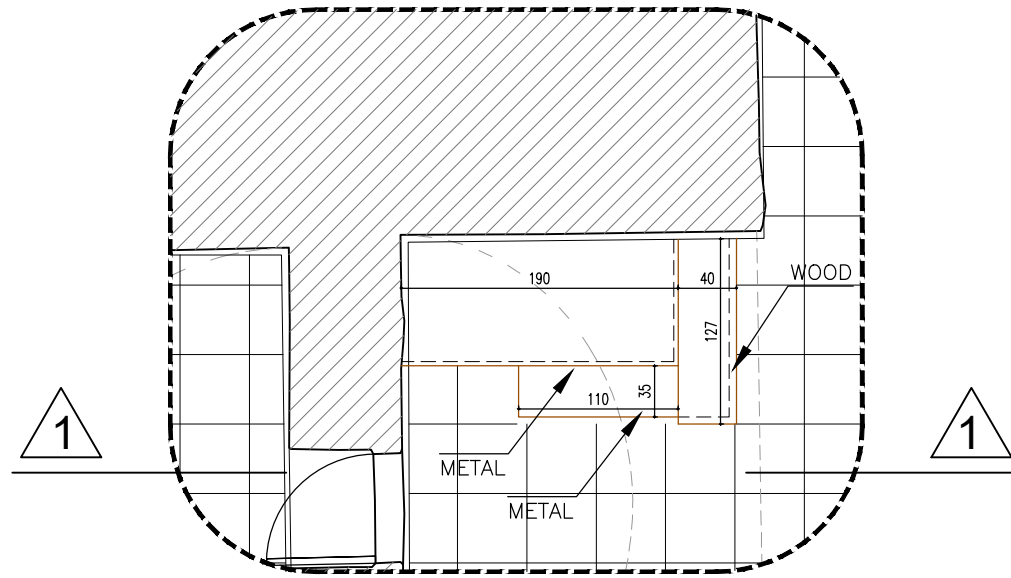

EC4 ENVIRONMENTAL ROOM PANEL-PLAN
Scale 1:50

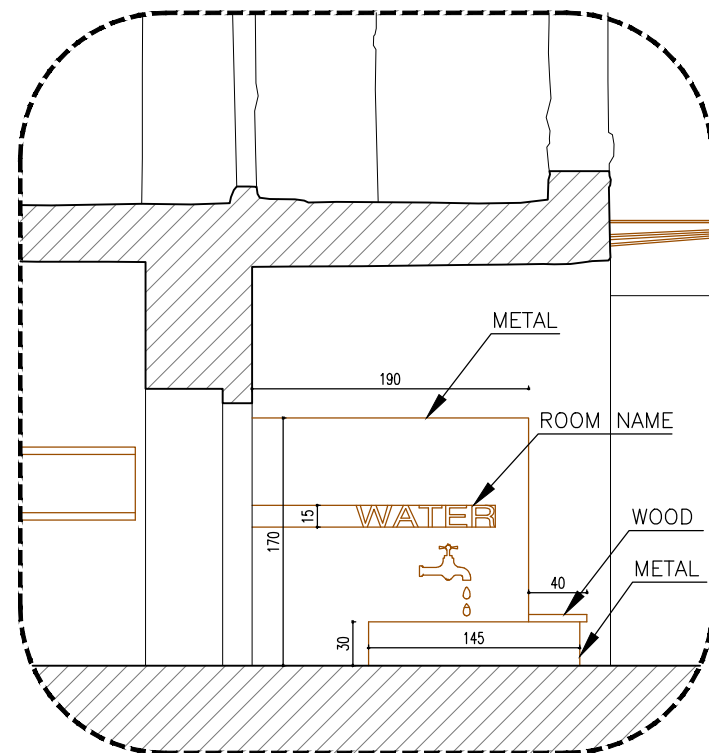


EC4 ENVIRONMENTAL ROOM PANEL-SECTION
1 Scale 1:50

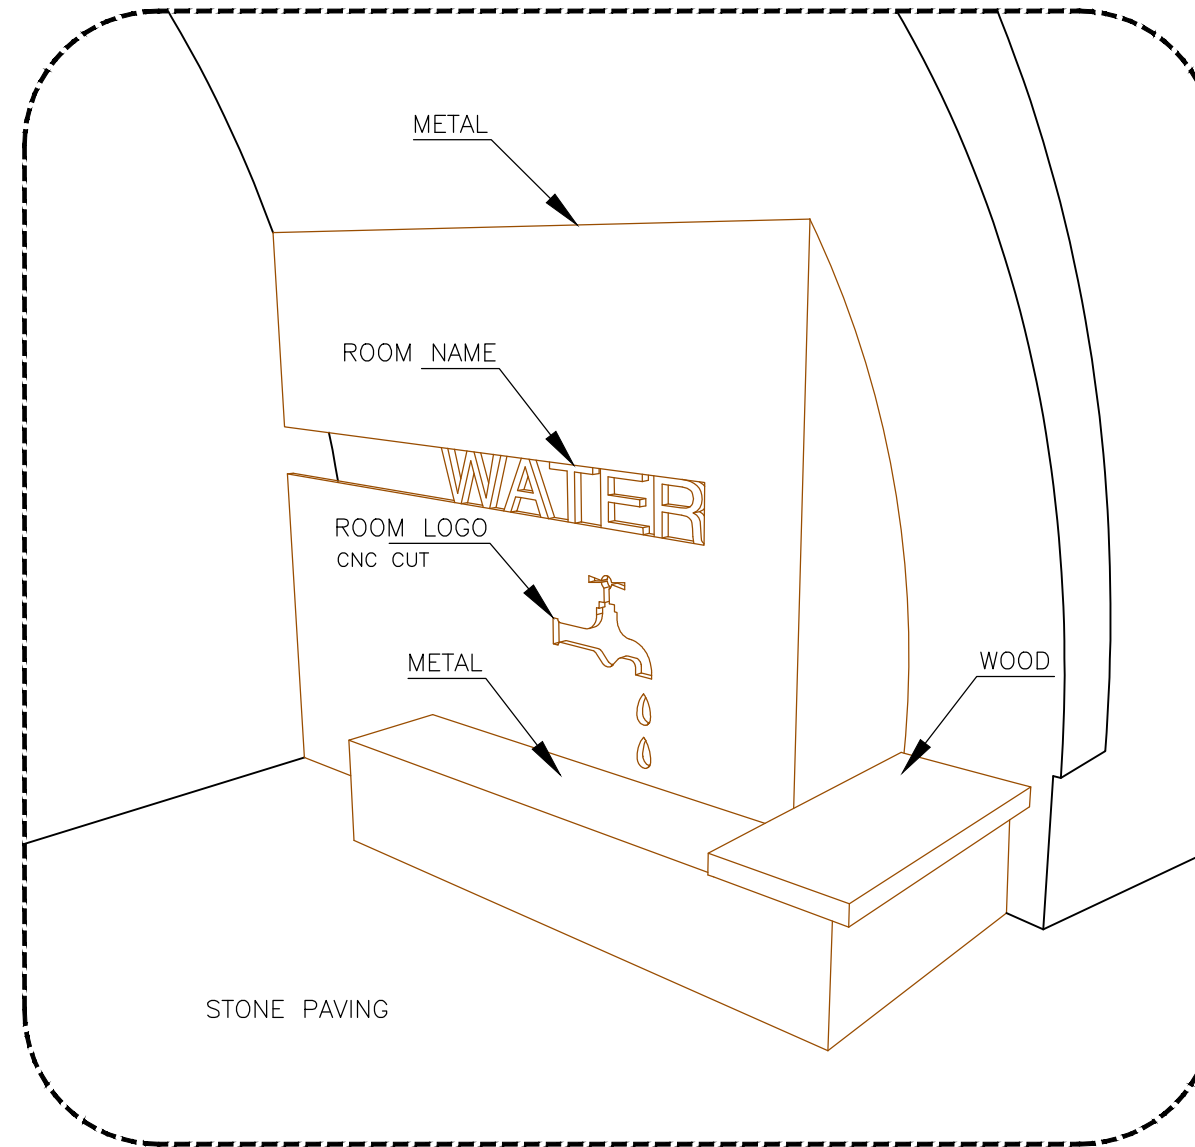

EC4 ENVIRONMENTAL ROOM PANEL-3D
2 3D VIEW

NOTES & LEGEND:

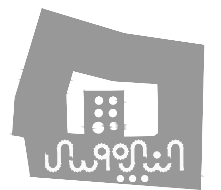

PROJECT:
Securing Professional Services for the Architectural Restoration and Rehabilitation Designs, Archaeological Documentation and Orientation Training, Including Tender Documents Preparation and Site Supervision for Conservation and Rehabilitation Works of Maqam Al-Nabi Musa in Jericho Governorate
Support to Development of Cultural Tourism

DESIGN WORKS:
jdc -Jerusalem Design Center


ELECTRICAL WORKS:
-Eng. Midhat AlSharif

MECHANICAL WORKS:
elite -Elite Mechanical Consultants


SHEET NAME:
ENVIRONMENTAL ROOM PANEL

SCALE:
☐ For Review
☐ For Approval
☒ For Tender
☐ For Construction
DATE: May-2016



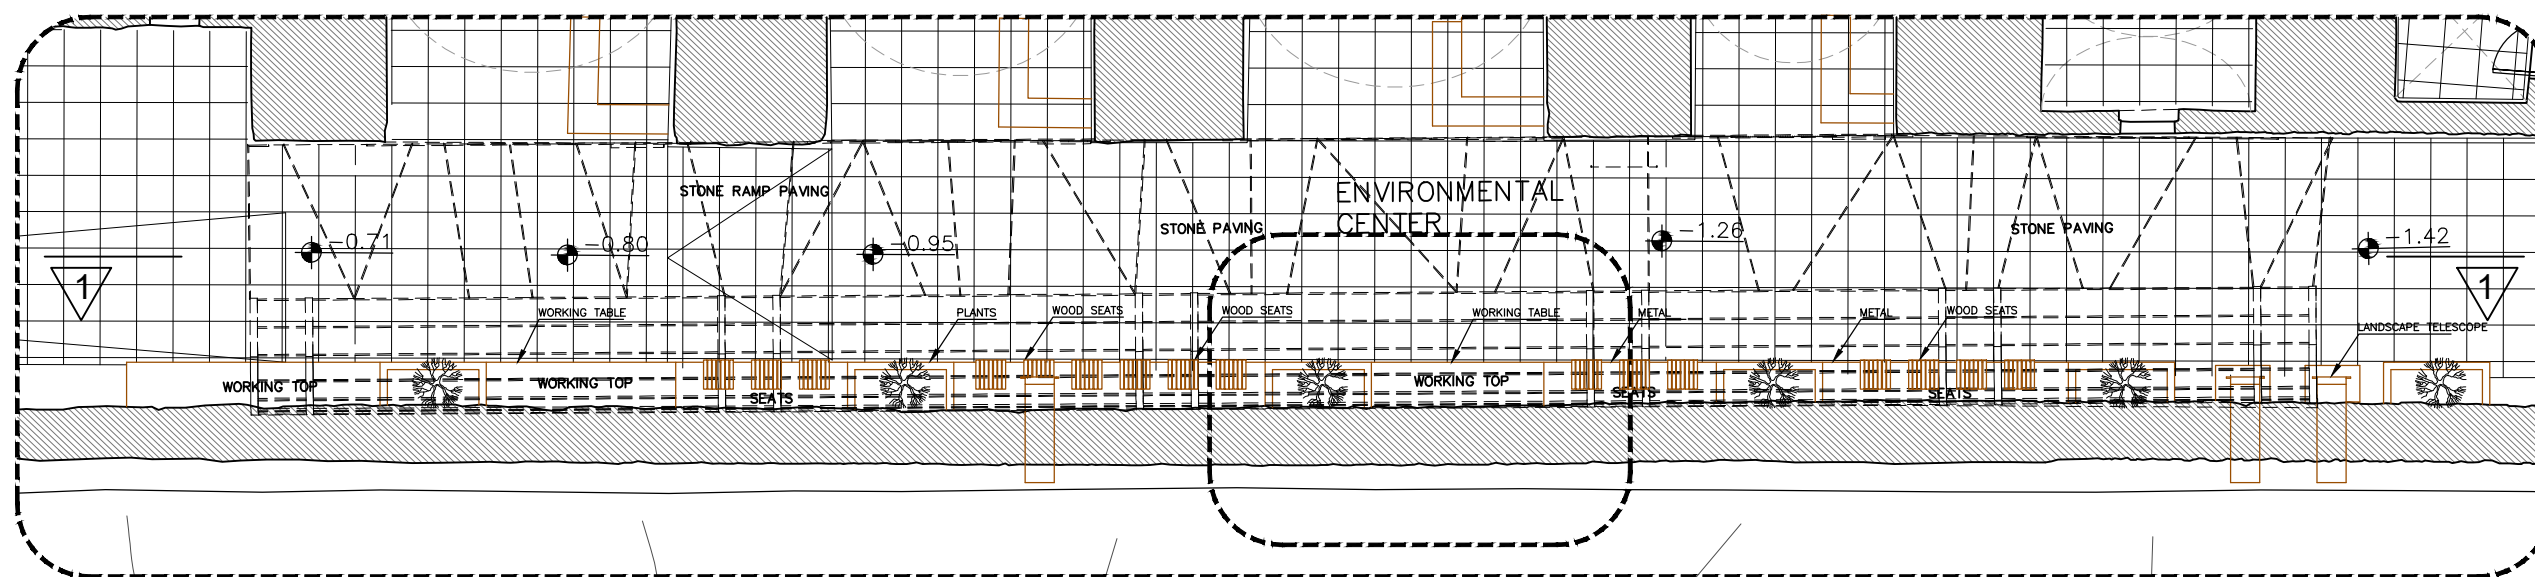


EC5 ENVIRONMENTAL CENTER FURNITURE-PLAN
Scale 1:100

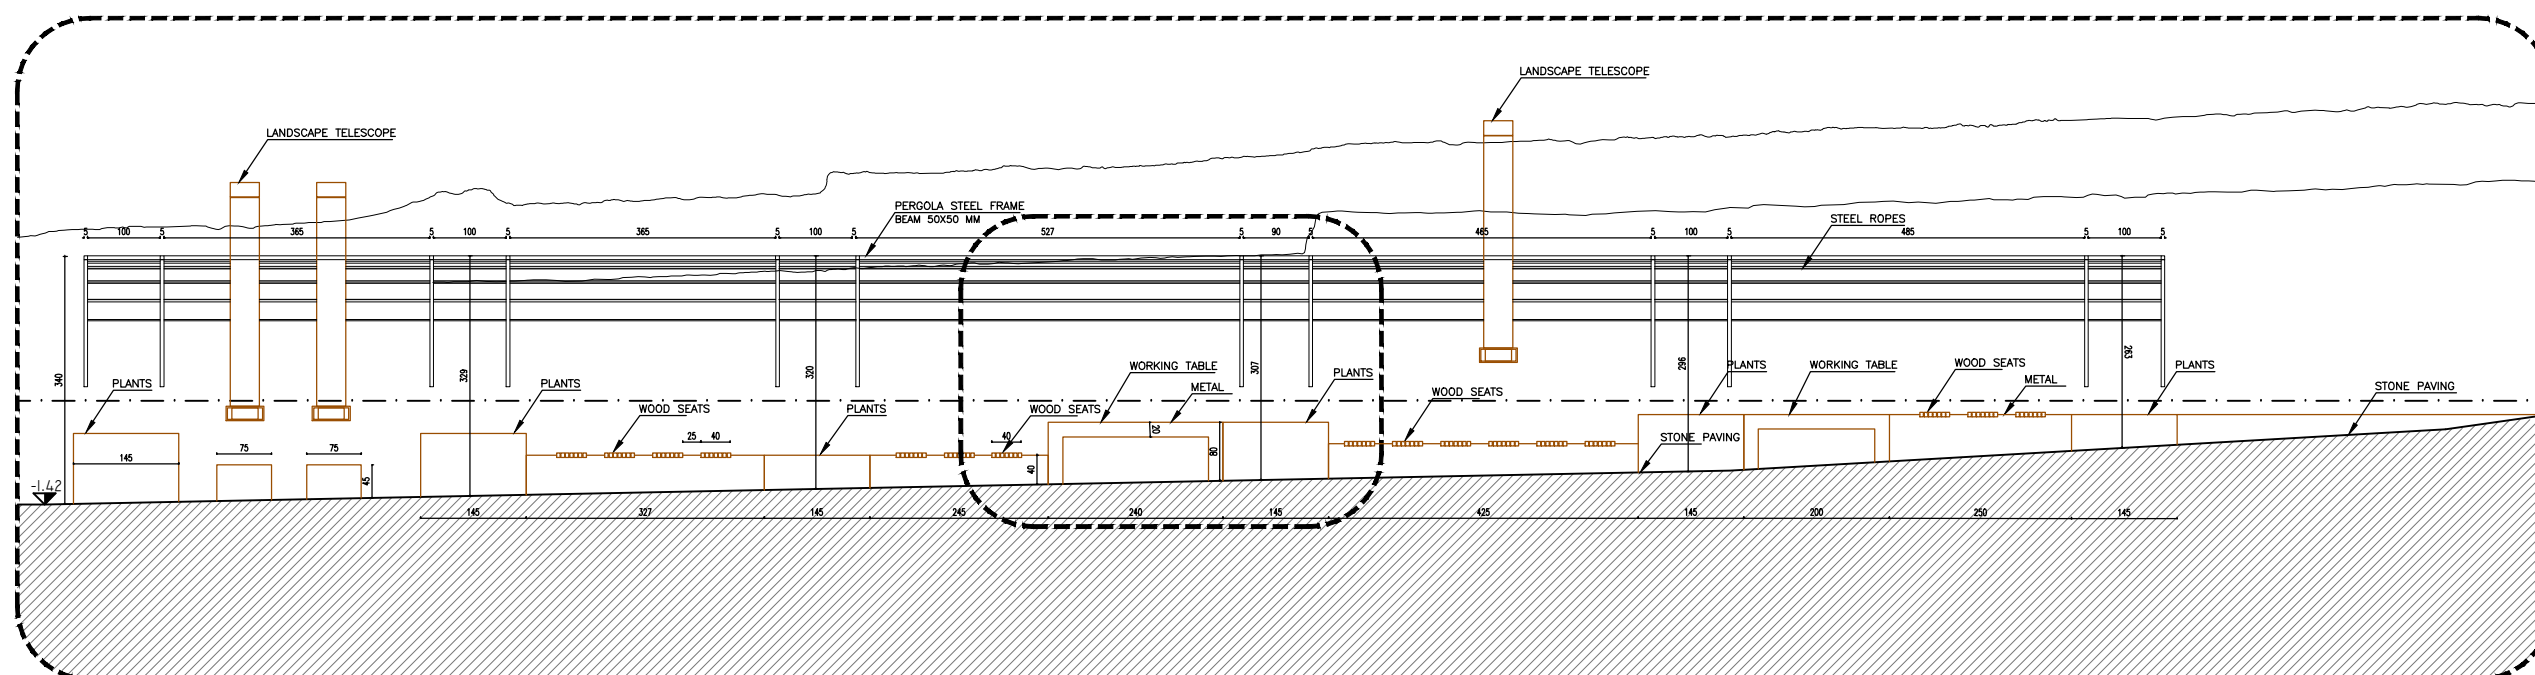

EC5 ENVIRONMENTAL CENTER FURNITURE-SECTION 1
1 Scale 1:100

NOTES & LEGEND:

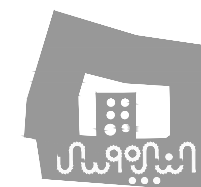

PROJECT:
Securing Professional Services for the Architectural Restoration and Rehabilitation Designs, Archaeological Documentation and Orientation Training, Including Tender Documents Preparation and Site Supervision for Conservation and Rehabilitation Works of Maqam Al-Nabi Musa in Jericho Governorate
Support to Development of Cultural Tourism

DESIGN WORKS:
jdc -Jerusalem Design Center


ELECTRICAL WORKS:
-Eng. Midhat AlSharif

MECHANICAL WORKS:
elite -Elite Mechanical Consultants


SHEET NAME:
ENVIRONMENTAL CENTER
DETAILS 1

SCALE:
☐ For Review
☐ For Approval
☒ For Tender
☐ For Construction
DATE: May-2016


SHEET NO.
EC05
jdc Jerusalem Design Center
Architects, Engineers & Consultants
Phone: +972 234 2606 | Fax: +972 234 2171 | Email: info@jdc.gov.ps

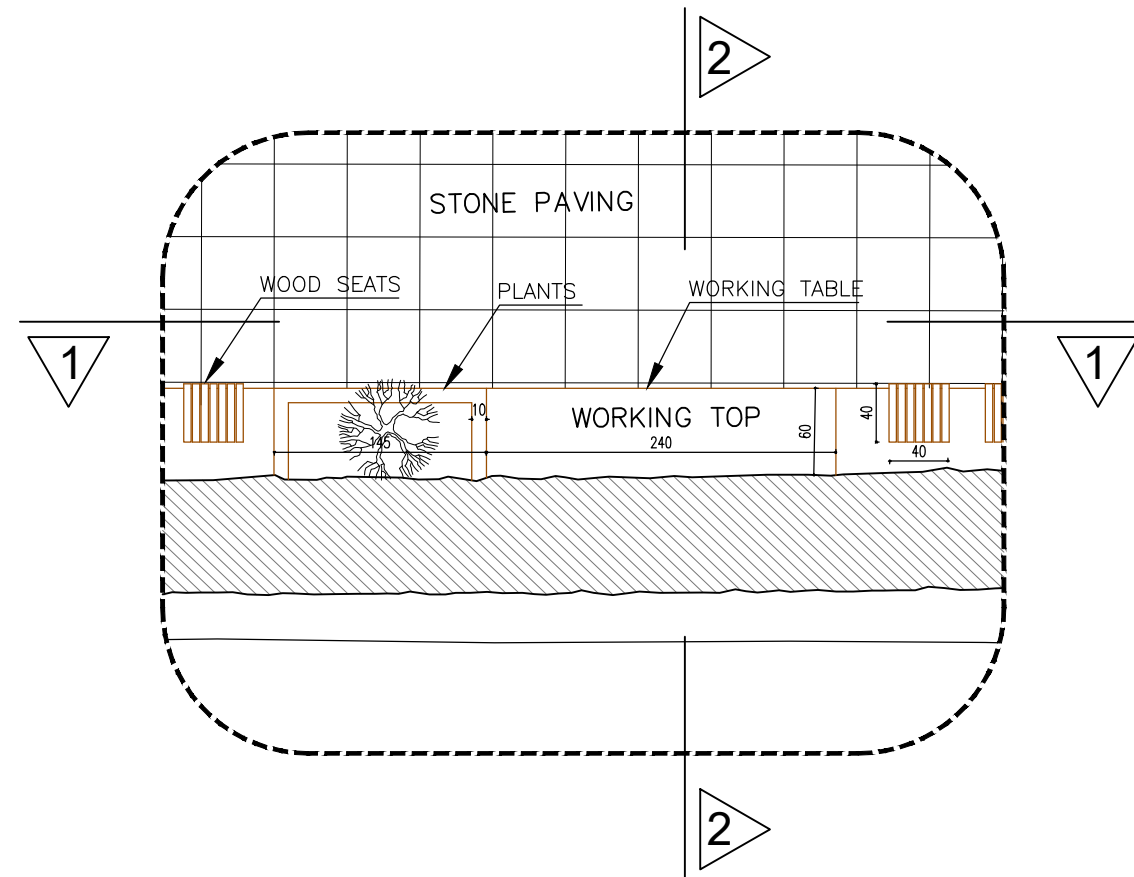


EC6 ENVIRONMENTAL CENTER FURNITURE-PLAN
Scale 1:50

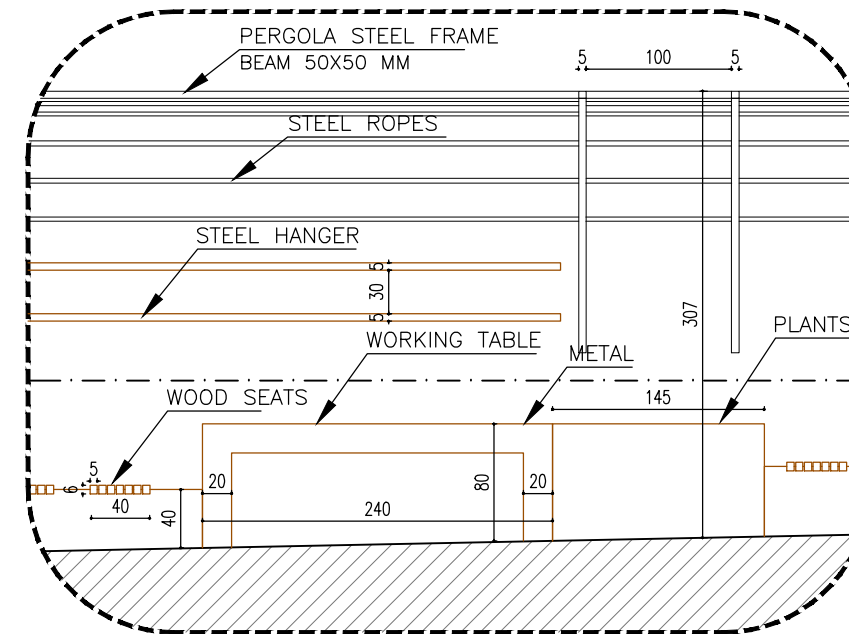

EC6 1 ENVIRONMENTAL CENTER FURNITURE-SECTION 1
Scale 1:50

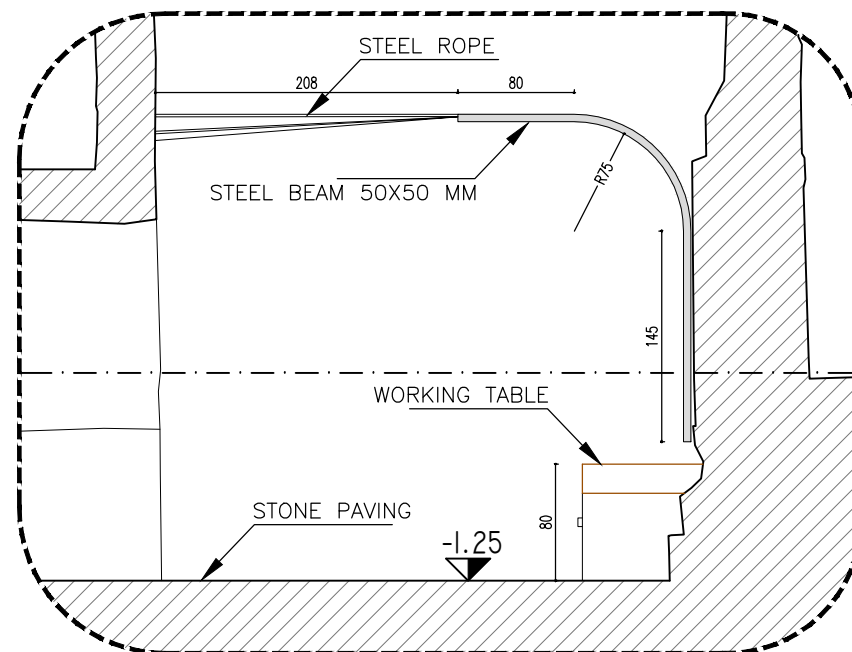


EC6 2 ENVIRONMENTAL CENTER FURNITURE-SECTION 2
Scale 1:50

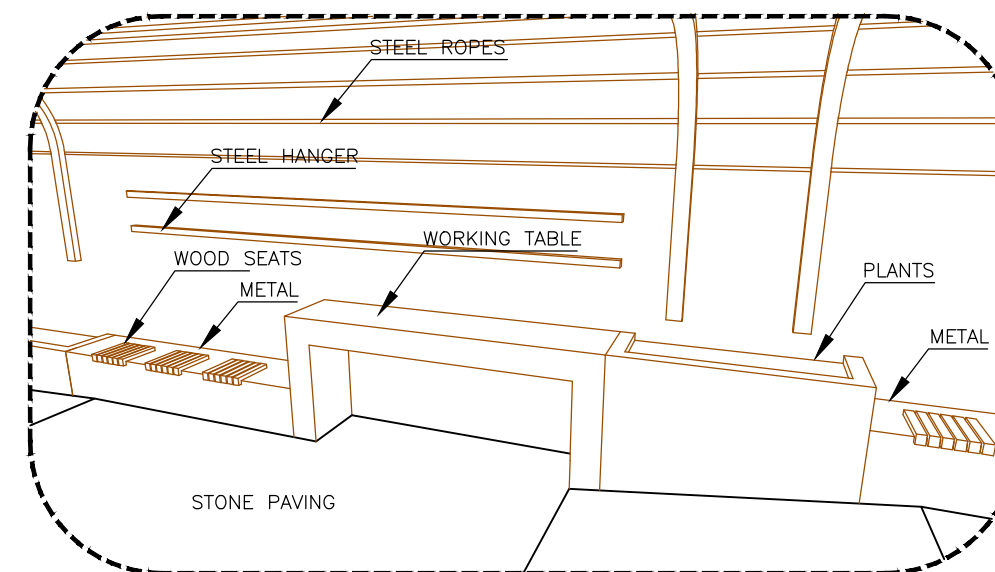

EC6 3 ENVIRONMENTAL CENTER FURNITURE-D3
3D VIEW

NOTES & LEGEND:

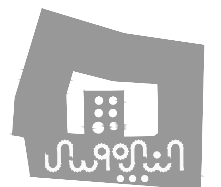

PROJECT:
Securing Professional Services for the Architectural Restoration and Rehabilitation Designs, Archaeological Documentation and Orientation Training, Including Tender Documents Preparation and Site Supervision for Conservation and Rehabilitation Works of Maqam Al-Nabi Musa in Jericho Governorate
Support to Development of Cultural Tourism

DESIGN WORKS:
jdc -Jerusalem Design Center


ELECTRICAL WORKS:
-Eng. Midhat AlSharif

MECHANICAL WORKS:
elite -Elite Mechanical Consultants

SHEET NAME:
ENVIRONMENTAL CENTER DETAILS 2

SCALE: ☐ For Review ☐ For Approval ☒ For Tender ☐ For Construction
DATE: May-2016
SHEET NO. EC06




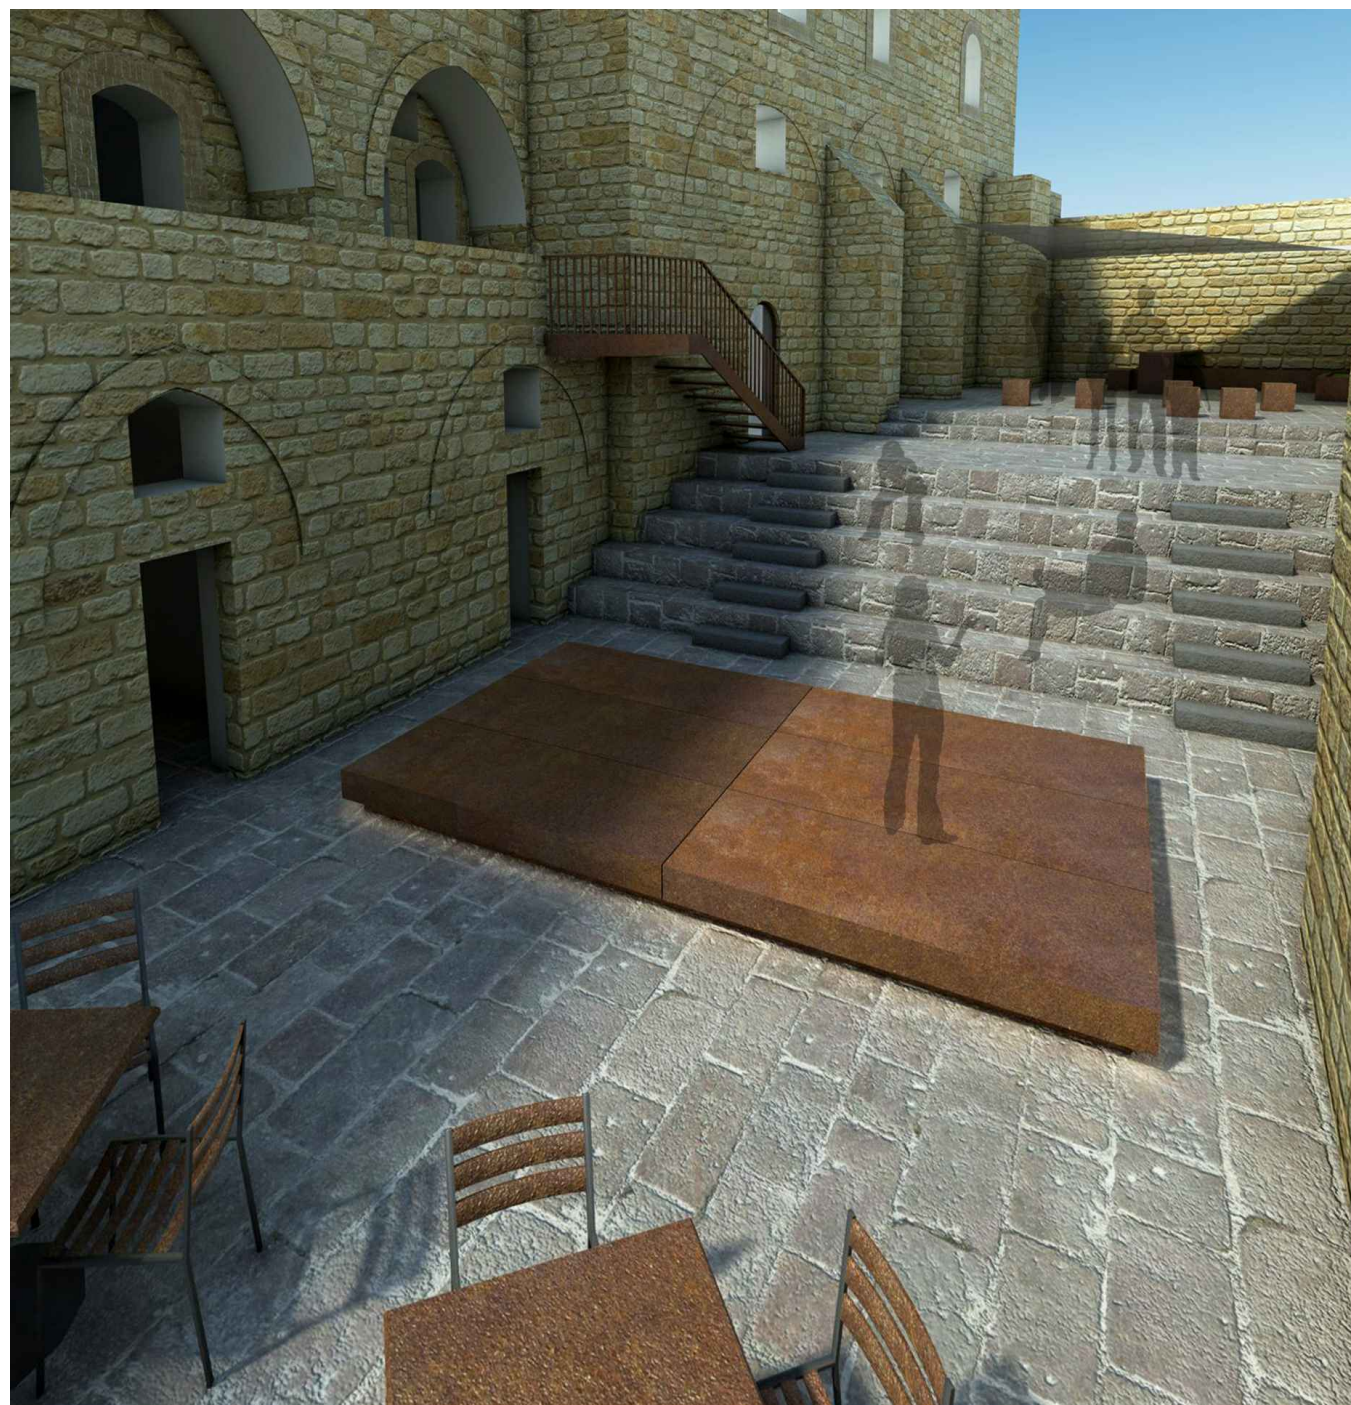

EC1 OUTDOOR THEATER—SHOT
3D VIEW




EC3 GEOLOGICAL ROOM—SHOT
3D VIEW

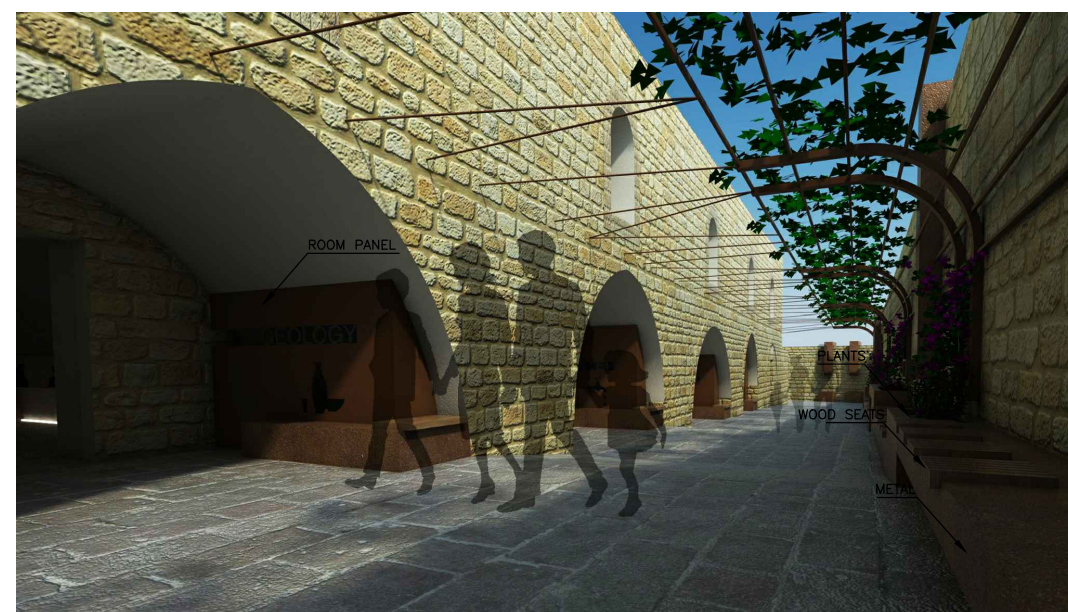

EC4 ENV. ROOM PANEL—SHOT
3D VIEW

NOTES & LEGEND:

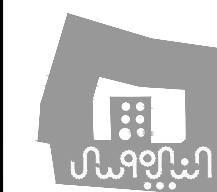

PROJECT:
Securing Professional Services for the Architectural Restoration and Rehabilitation Designs, Archaeological Documentation and Orientation Training, Including Tender Documents Preparation and Site Supervision for Conservation and Rehabilitation Works of Maqam Al-Nabi Musa in Jericho Governorate
Support to Development of Cultural Tourism

DESIGN WORKS:
jdc -Jerusalem Design Center


ELECTRICAL WORKS:
-Eng. Midhat AlSharif

MECHANICAL WORKS:
elite -Elite Mechanical Consultants

SHEET NAME:
**ENVIRONMENTAL CENTER
SHOTS 1**

SCALE: **EDITION:**
☐ For Review
☐ For Approval
☒ For Tender
☐ For Construction
DATE: July-2016
SHEET NO.: EC07

jdc Jerusalem Design Center
Architects, Engineers & Consultants
Phone: 972 900 1000 | Fax: 972 900 1001 | Email: info@jdc.org

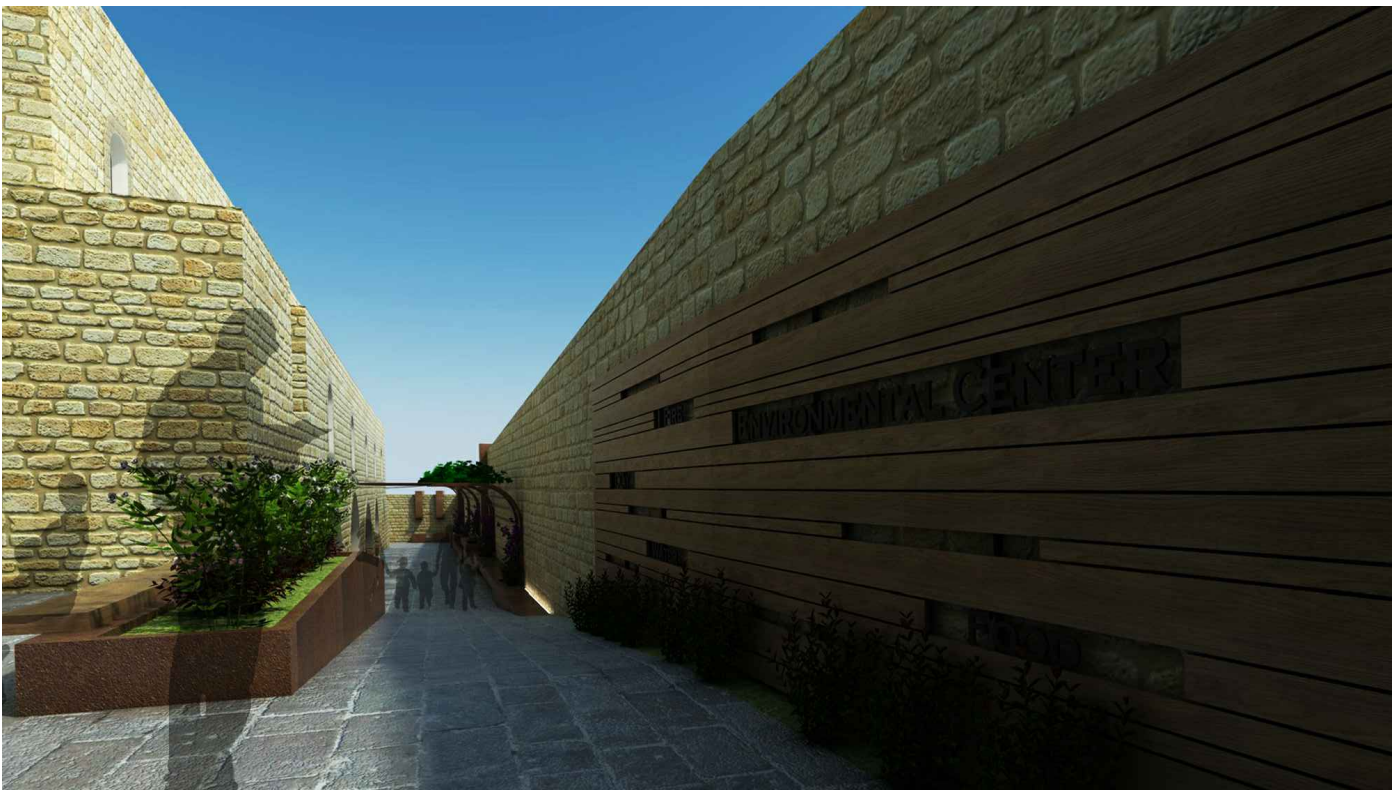


EC5 ENVIRONMENTAL CENTER FURNITURE—SHOT
3D VIEW



EC6 ENVIRONMENTAL CENTER FURNITURE—SHOT
3D VIEW

NOTES & LEGEND:

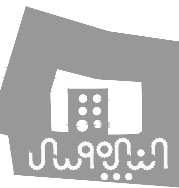

PROJECT:
Securing Professional Services for the Architectural Restoration and Rehabilitation Designs, Archaeological Documentation and Orientation Training, Including Tender Documents Preparation and Site Supervision for Conservation and Rehabilitation Works of Maqam Al-Nabi Musa in Jericho Governorate
Support to Development of Cultural Tourism

DESIGN WORKS:
jdc -Jerusalem Design Center

ELECTRICAL WORKS:
-Eng .Midhat AlSharif

MECHANICAL WORKS:
-Elite Mechanical Consultants

SHEET NAME:
ENVIRONMENTAL CENTER SHOTS 2

SCALE:
☐ For Review
☐ For Approval
☒ For Tender
☐ For Construction
DATE: May-2016

EDITION:
SHEET NO.
EC08



SECTION "10"

COURT DETAILS (OD..)




LIST OF DRAWINGS

* COURT RAMP DETAIL 1	OD01
* COURT RAMP DETAIL 2	OD02
* COURT RAMP DETAIL 3	OD03
* STEEL STAIRS DETAIL	OD04
* RESTAURANT ENTR. DETAIL	OD05
* MULTI PURPOSE HALL DETAIL	OD06
* MAIN ENTRANCE DETAIL	OD07
* ENTRANCE STEEL RAMP DETAIL	OD08
* EXTERIOR STAIRS DETAILS	OD09
* MULTI PURPOSE HALL SHOTS	OD10


NOTES

- ALL DIMENSIONS ARE IN CM. (OTHERWISE NOTICED)
- FOR OPENING DIRECTION OF EACH DOOR SEE PLANS
- ALL STEEL FRAMES SHOULD BE PRIMED & PAINTED WITH OIL PAINT IN COLOR AS SPECIFIED BY ENGINEER
- CLEAR LIQUOR PAINT (MAT) SHOULD BE APPLIED TO ALL SOLID WOOD EDGES AND ACCORDING TO ENGINEERS DIRECTIONS

LEGEND

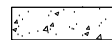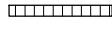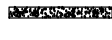	RC CONCRETE
	CONCRETE
	STONE
	HOLLOW BLOCK
	TERRAZZO TILES
	CERAMIC TILES
	MORTAR
	PLASTER

NOTES & LEGEND:

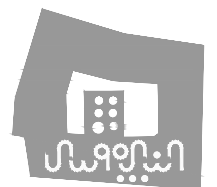

PROJECT:
Securing Professional Services for the Architectural Restoration and Rehabilitation Designs, Archaeological Documentation and Orientation Training, Including Tender Documents Preparation and Site Supervision for Conservation and Rehabilitation Works of Maqam Al-Nabi Musa in Jericho Governorate

Support to Development of Cultural Tourism

DESIGN WORKS:
 -Jerusalem Design Center


ELECTRICAL WORKS:
-Eng. Midhat AlSharif

MECHANICAL WORKS:
 -Elite Mechanical Consultants

SHEET NAME:
COURT DETAILS


SCALE: ☐ For Review ☐ For Approval ☒ For Tender ☐ For Construction	EDITION: SHEET NO. 
--	--

DATE: May-2016
 **Jerusalem Design Center**
Architects, Engineers & Consultants
Phone: +972 234 5678 | Fax: +972 234 5679 | Email: info@jdc.gov.ps

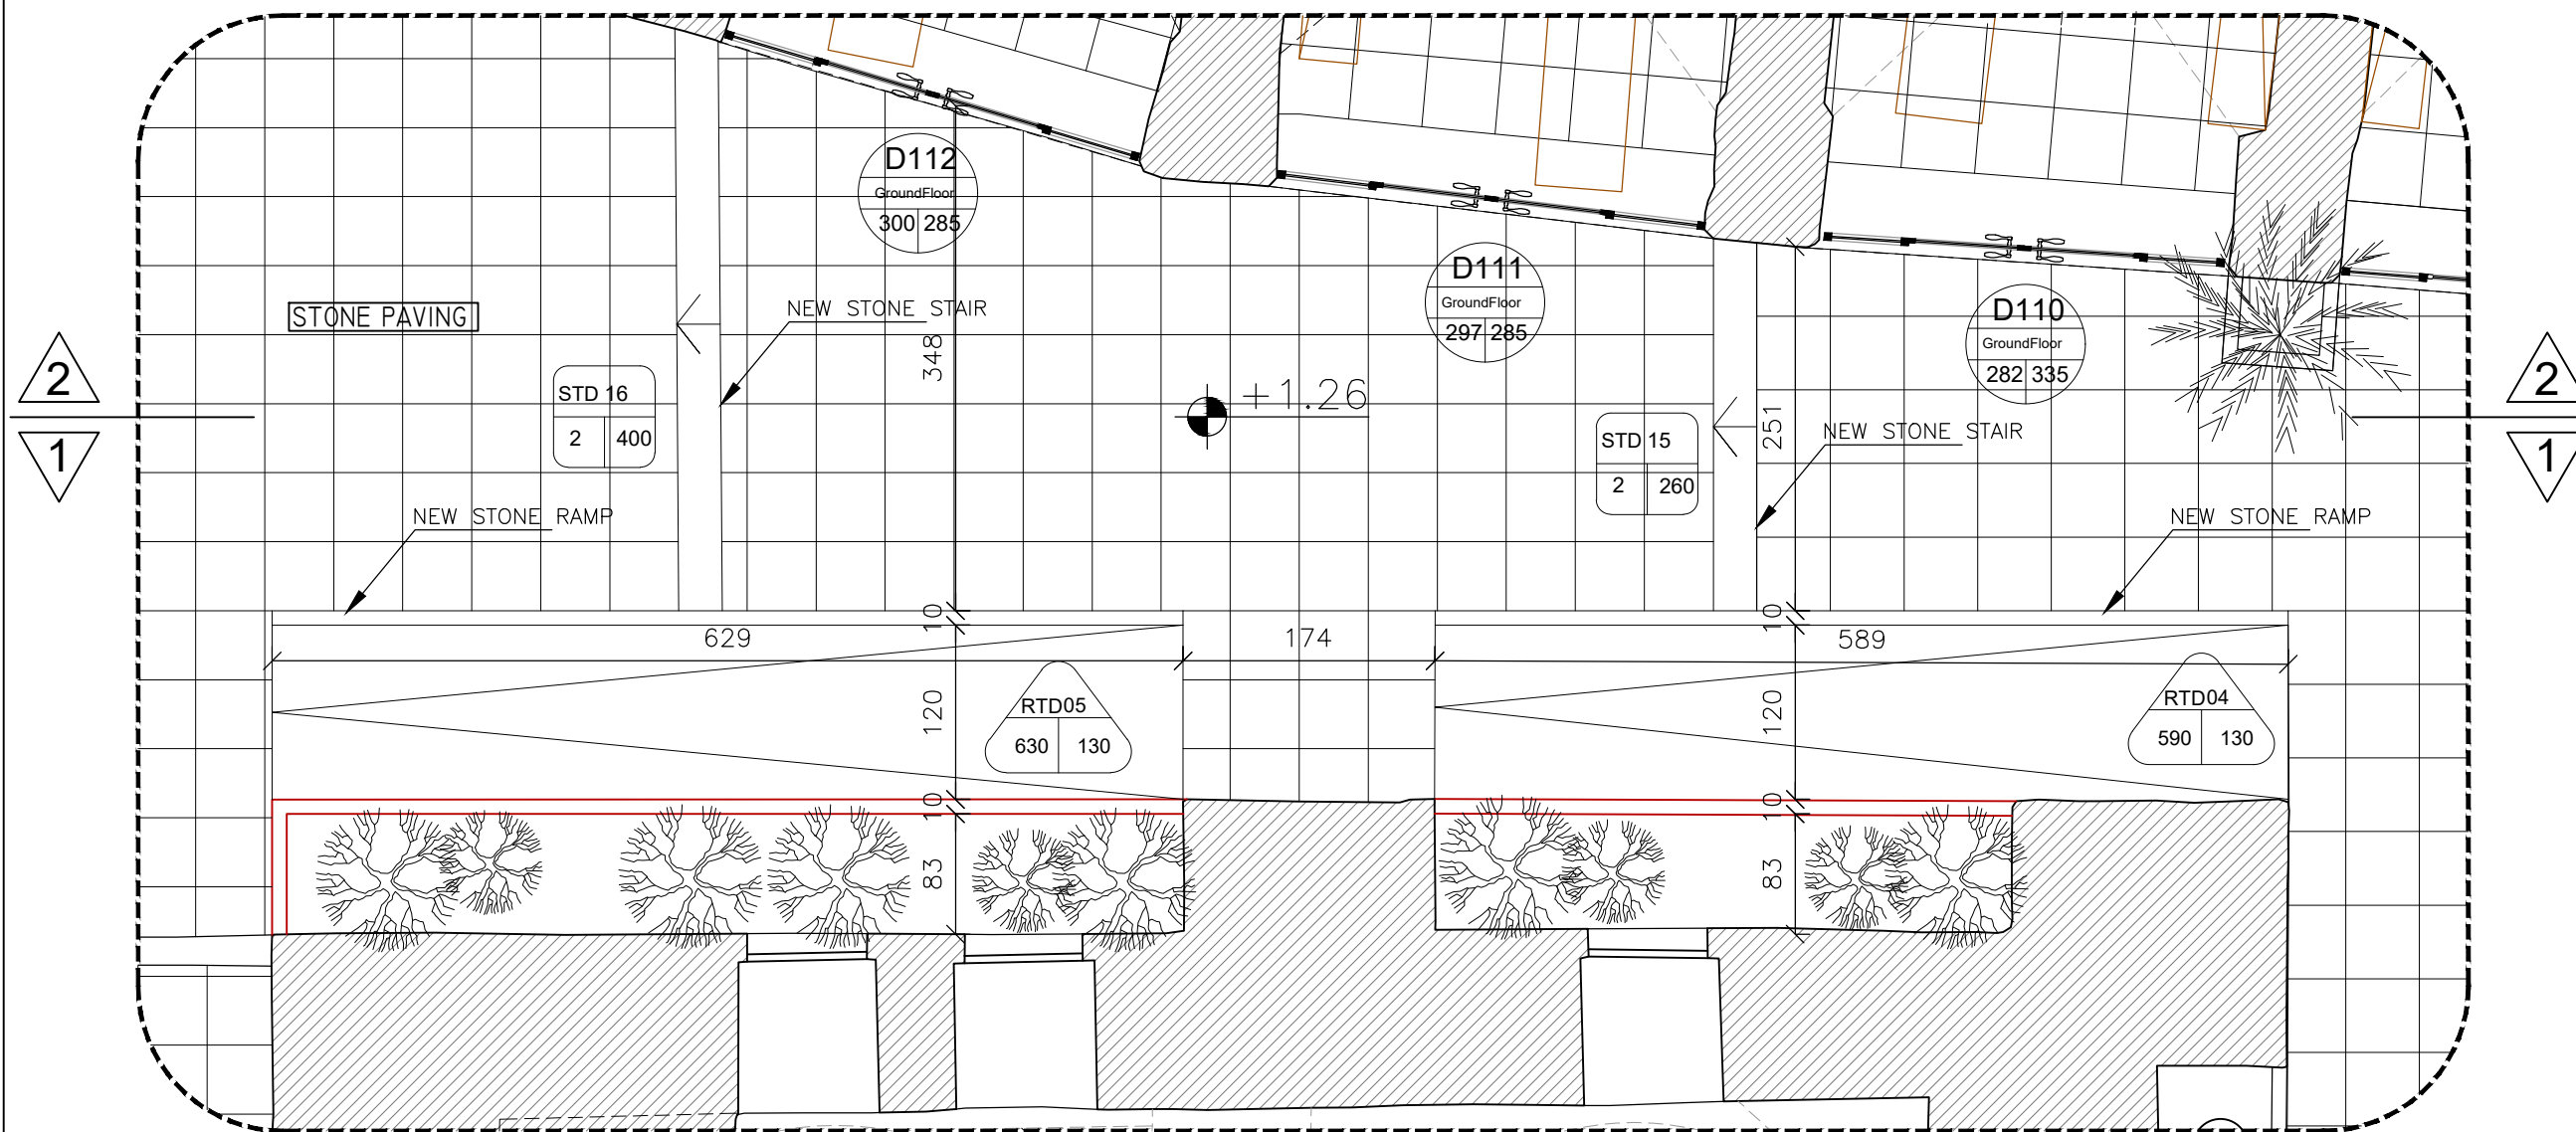

OD1 COURT RAMP-PLAN
Scale 1:50

NOTES & LEGEND:

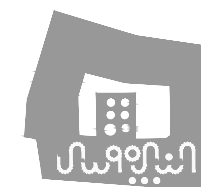

PROJECT:
Securing Professional Services for the Architectural Restoration and Rehabilitation Designs, Archaeological Documentation and Orientation Training, Including Tender Documents Preparation and Site Supervision for Conservation and Rehabilitation Works of Maqam Al-Nabi Musa in Jericho Governorate
Support to Development of Cultural Tourism

DESIGN WORKS:
jdc -Jerusalem Design Center

ELECTRICAL WORKS:
-Eng. Midhat AlSharif


MECHANICAL WORKS:
elite -Elite Mechanical Consultants

SHEET NAME:
COURT RAMP DETAIL 1

SCALE:
For Review
For Approval
For Tender
For Construction
DATE: May-2016


EDITION:
SHEET NO.
OD01



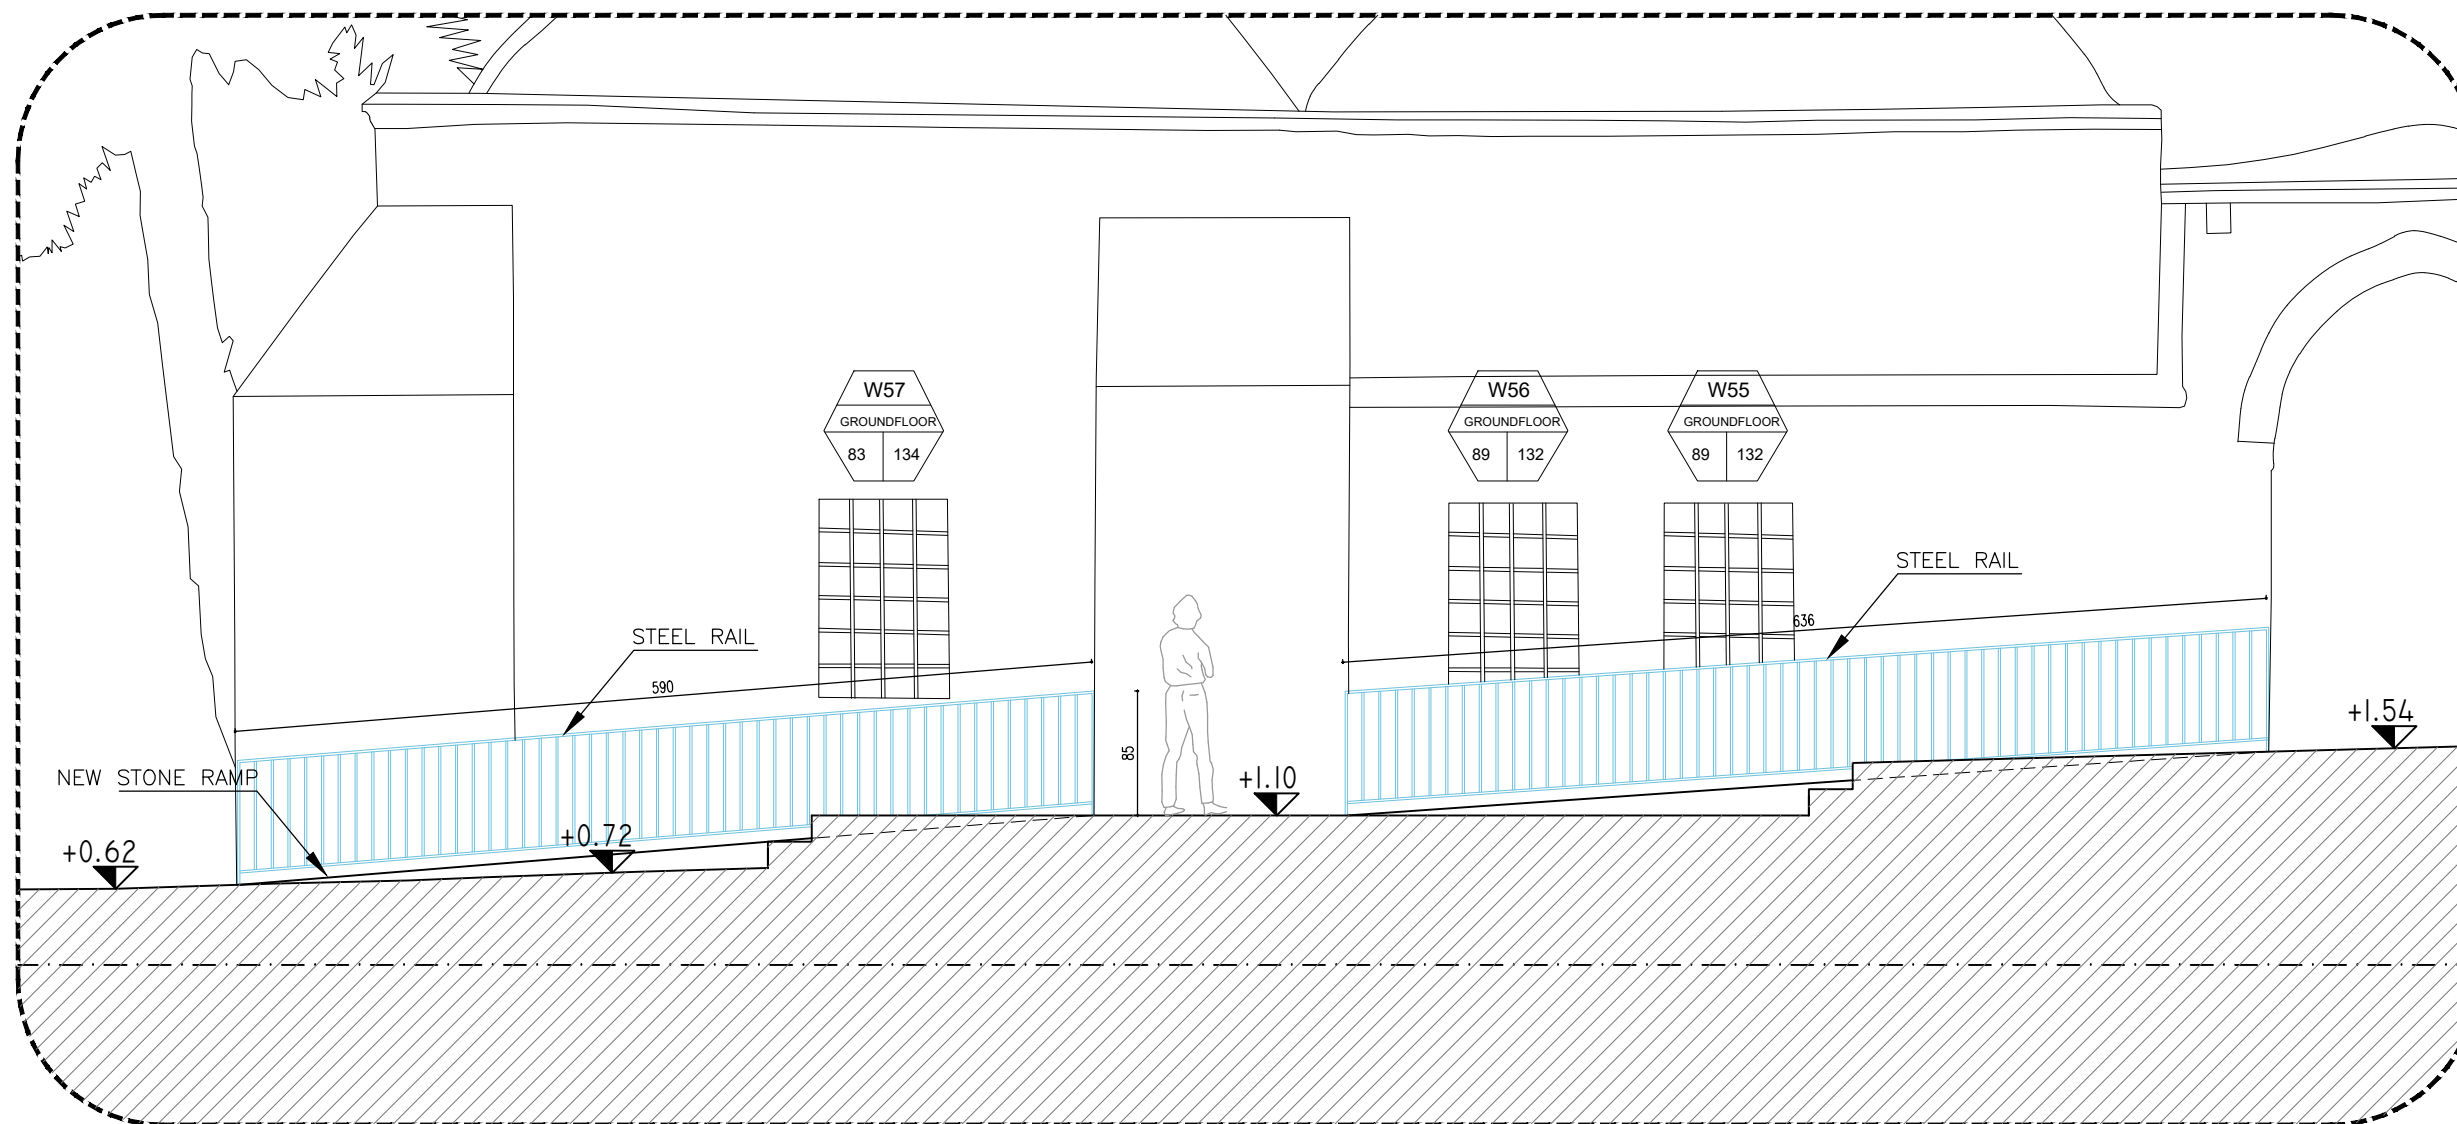

OD1 COURT RAMP-SECTION 1
1 Scale 1:50

NOTES & LEGEND:

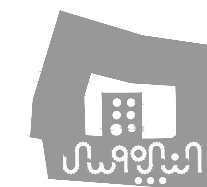

PROJECT:

Securing Professional Services for the Architectural Restoration and Rehabilitation Designs, Archaeological Documentation and Orientation Training, Including Tender Documents Preparation and Site Supervision for Conservation and Rehabilitation Works of Maqam Al-Nabi Musa in Jericho Governorate

Support to Development of Cultural Tourism

DESIGN WORKS:

jdc -Jerusalem Design Center

ELECTRICAL WORKS:

-Eng. Midhat AlSharif

MECHANICAL WORKS:

elite -Elite Mechanical Consultants

SHEET NAME:


COURT RAMP DETAIL 2

SCALE:

☐ For Review	SHEET NO. OD02
☐ For Approval	
☒ For Tender	
☐ For Construction	


DATE: May-2016



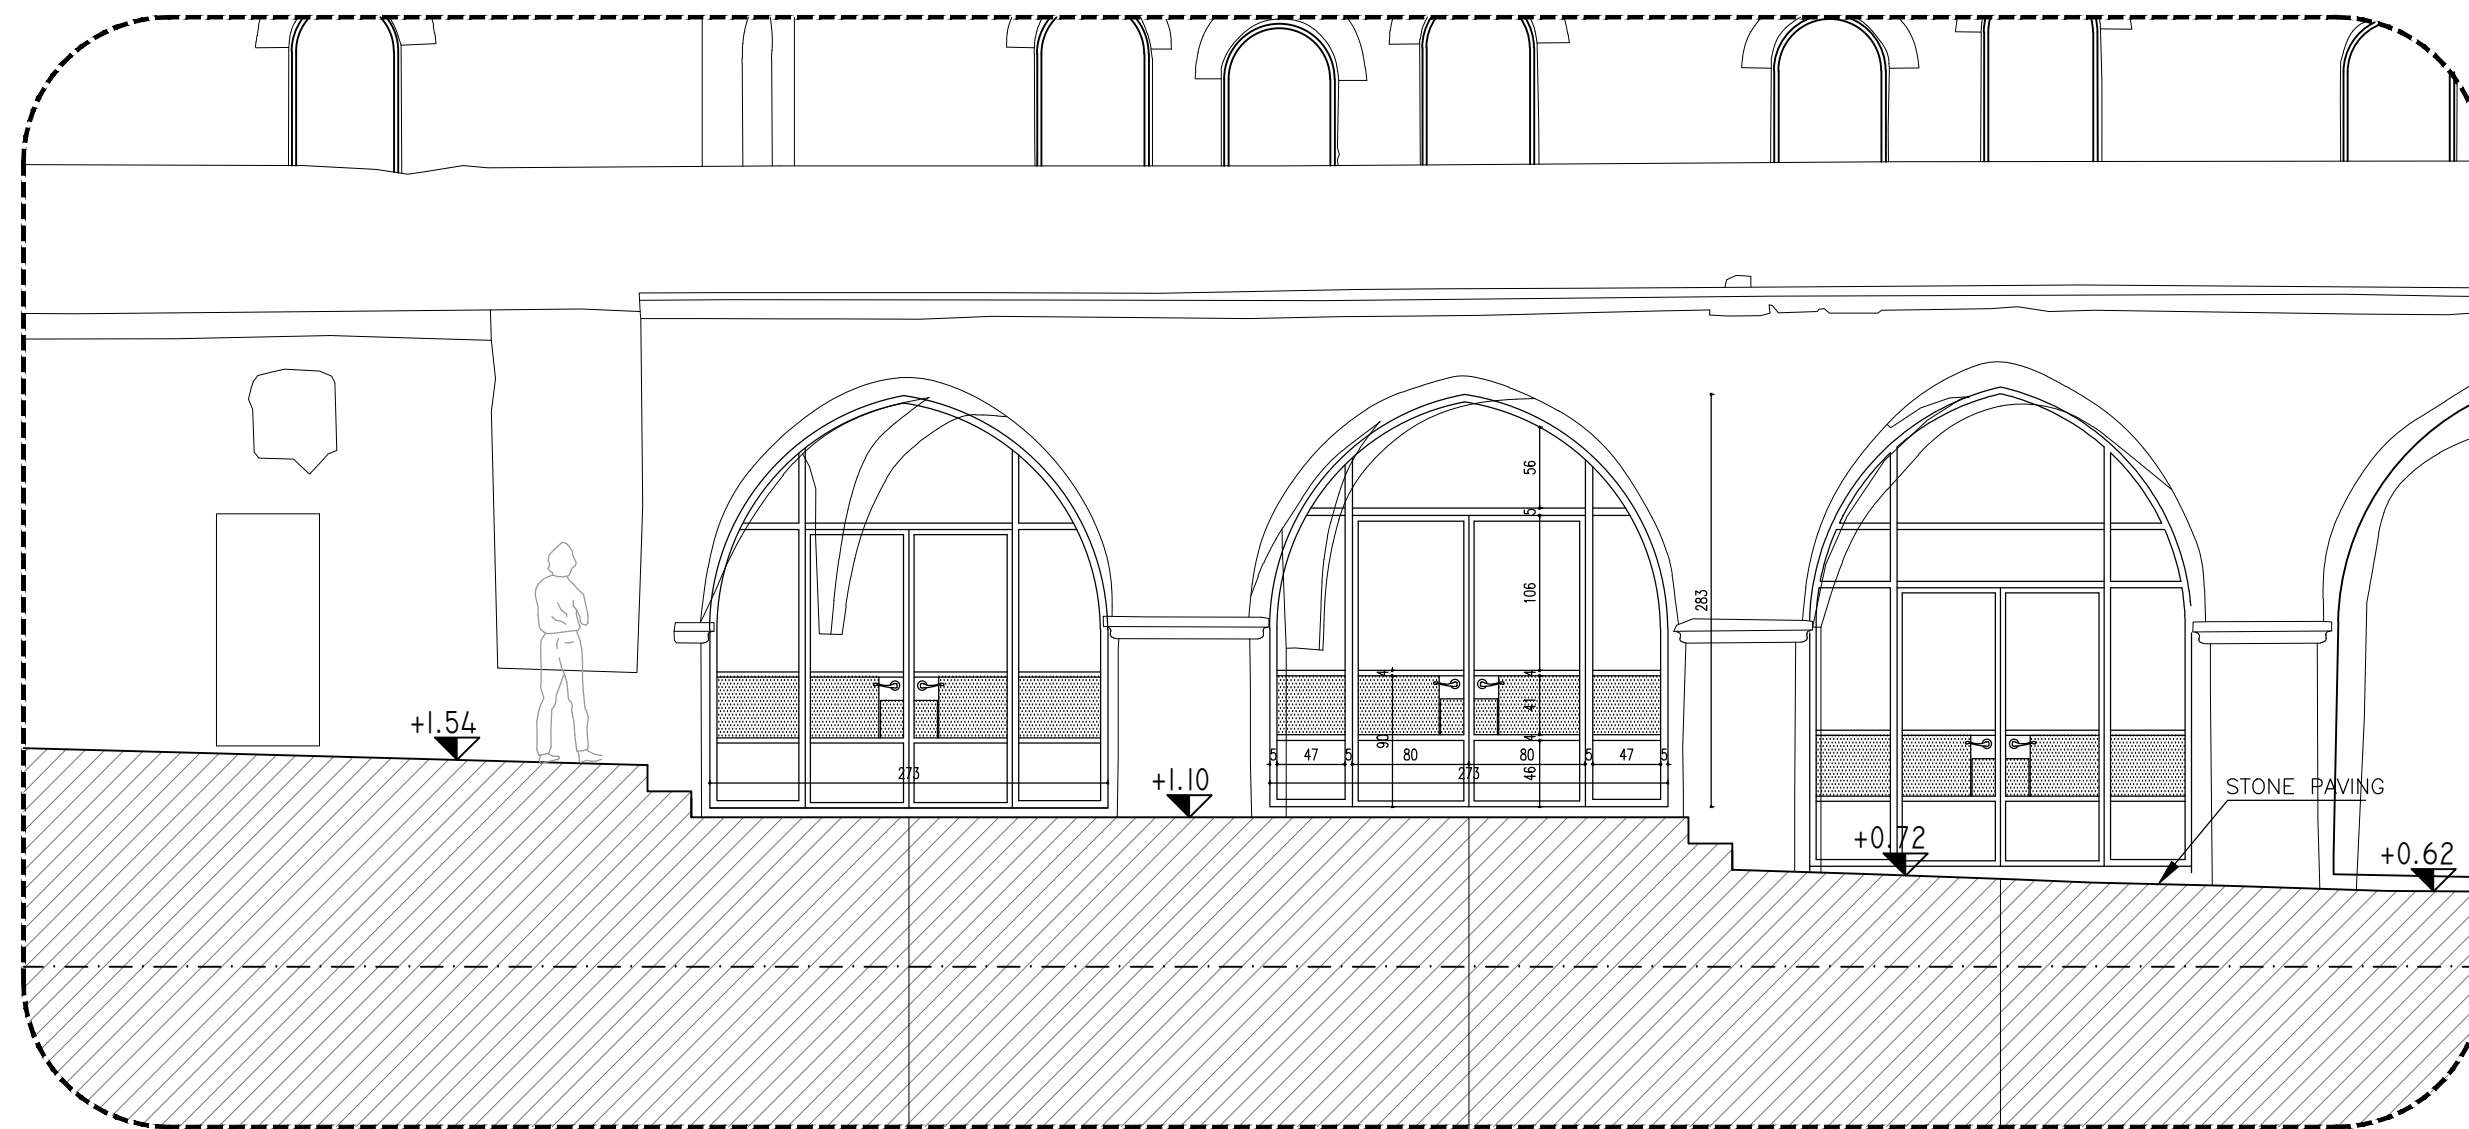

OD1 COURT RAMP-SECTION 2
2 Scale 1:50

NOTES & LEGEND:

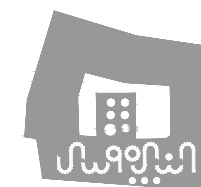

PROJECT:

Securing Professional Services for the Architectural Restoration and Rehabilitation Designs, Archaeological Documentation and Orientation Training, Including Tender Documents Preparation and Site Supervision for Conservation and Rehabilitation Works of Maqam Al-Nabi Musa in Jericho Governorate

Support to Development of Cultural Tourism

DESIGN WORKS:

jdc -Jerusalem Design Center

ELECTRICAL WORKS:

-Eng. Midhat AlSharif

MECHANICAL WORKS:

elite -Elite Mechanical Consultants

SHEET NAME:

COURT RAMP DETAIL 3

SCALE:

- ☐ For Review
- ☐ For Approval
- ☒ For Tender
- ☐ For Construction


DATE: May-2016

EDITION:


SHEET NO.

OD03




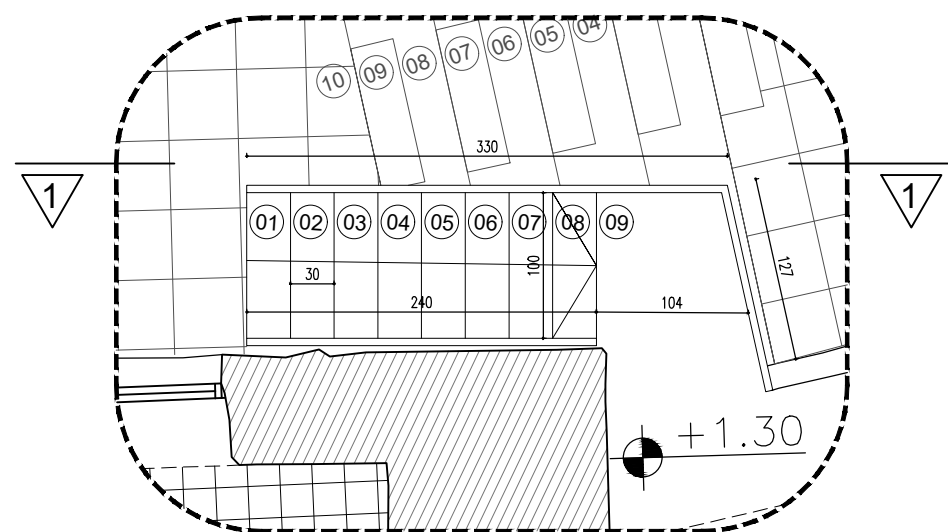

OD2 STEEL STAIRS-PLAN
Scale 1:50

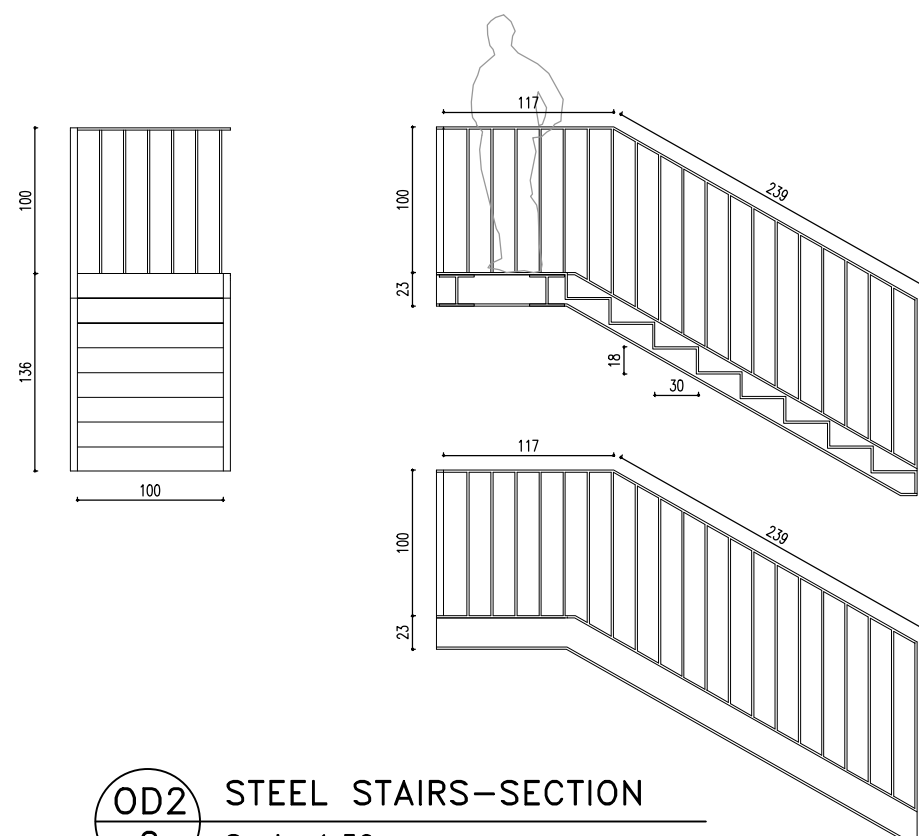


OD2 STEEL STAIRS-SECTION
2 Scale 1:50

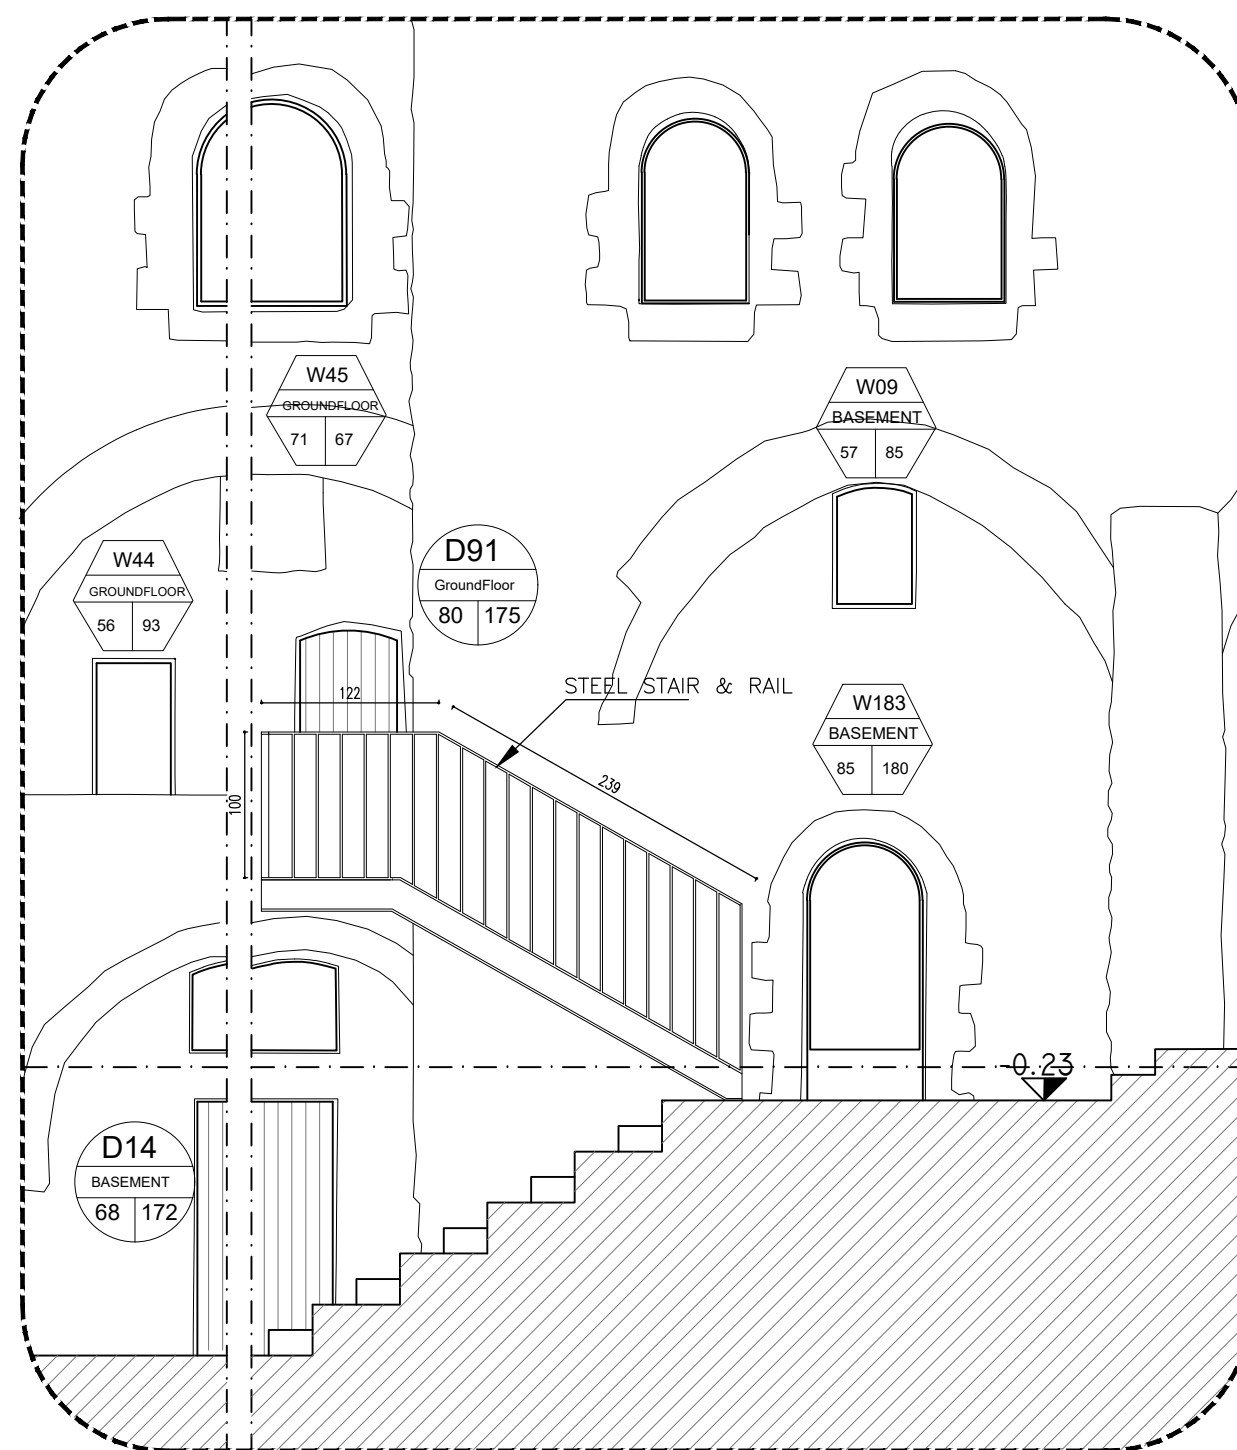

OD2 STEEL STAIRS-ELEVATION 1
1 Scale 1:50

NOTES & LEGEND:

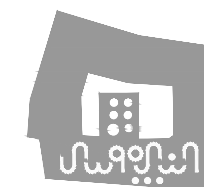

PROJECT:
Securing Professional Services for the Architectural Restoration and Rehabilitation Designs, Archaeological Documentation and Orientation Training, Including Tender Documents Preparation and Site Supervision for Conservation and Rehabilitation Works of Maqam Al-Nabi Musa in Jericho Governorate
Support to Development of Cultural Tourism

DESIGN WORKS:
jdc -Jerusalem Design Center

ELECTRICAL WORKS:
-Eng. Midhat AlSharif


MECHANICAL WORKS:
elite -Elite Mechanical Consultants

SHEET NAME:
STEEL STAIRS DETAIL


SCALE:
☐ For Review
☐ For Approval
☒ For Tender
☐ For Construction
DATE: May-2016

EDITION:
SHEET NO.
OD04


jdc Jerusalem Design Center
Architects, Engineers & Consultants
Phone: +972 234 2676 | Fax: +972 234 2177 | Email: info@jdc.gov.ps

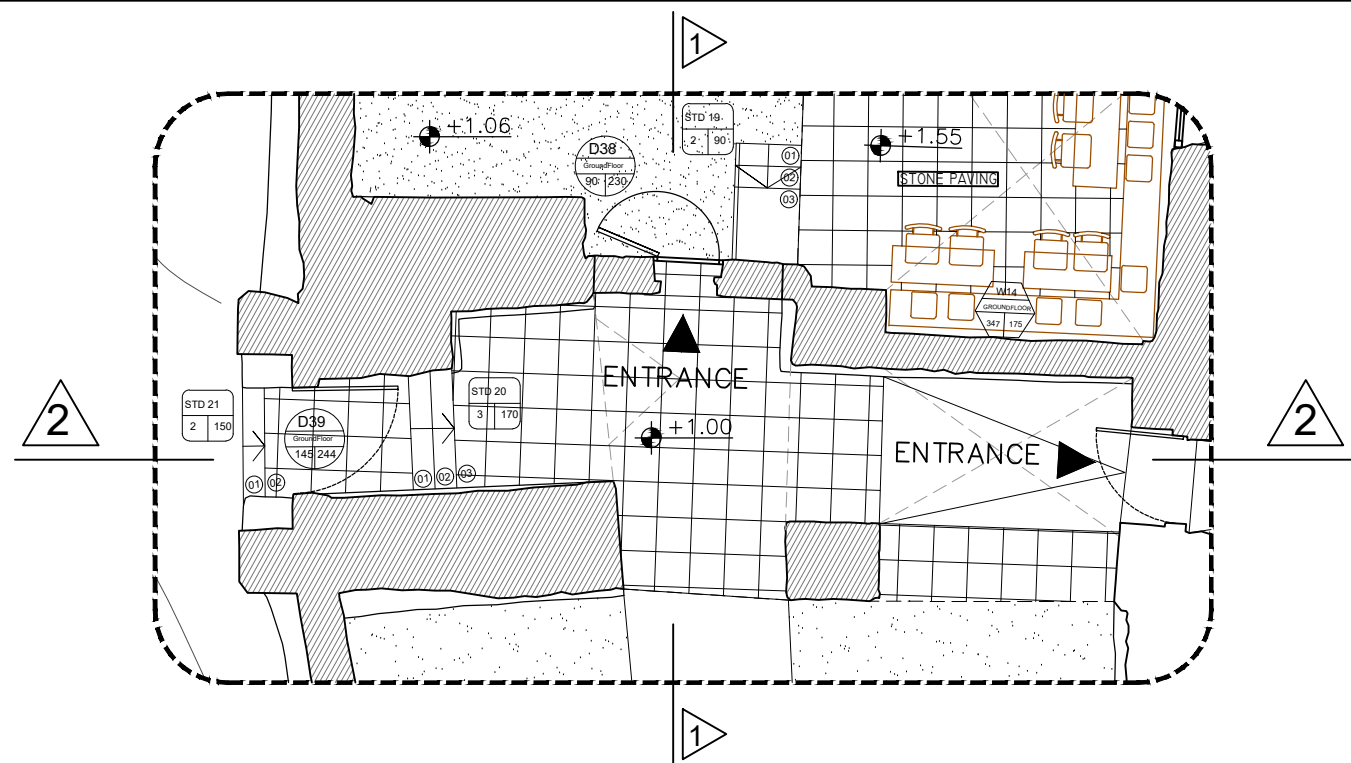

OD3 RESTAURANT ENTRANCE-PLAN
Scale 1:100

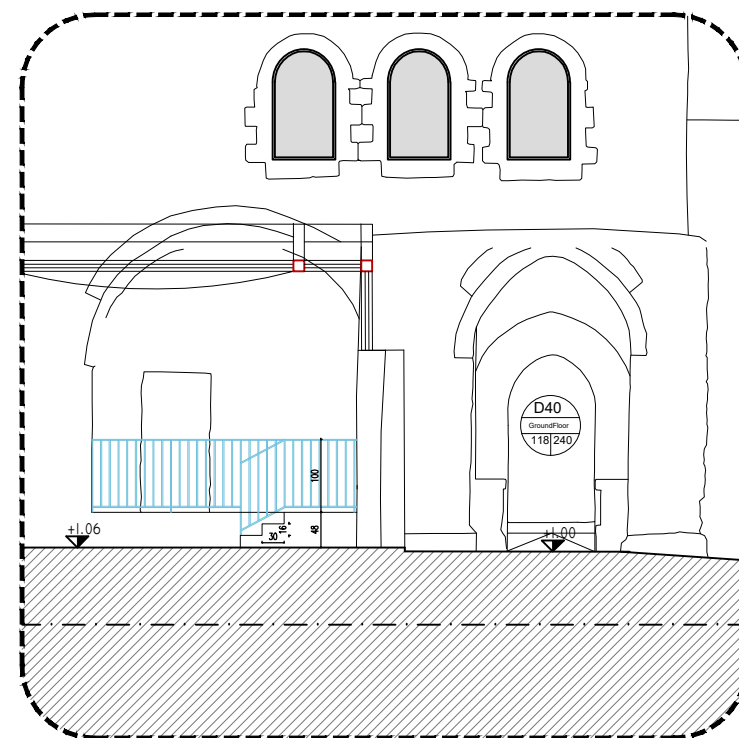


OD3 RESTAURANT ENTRANCE-SECTION 1
Scale 1:100

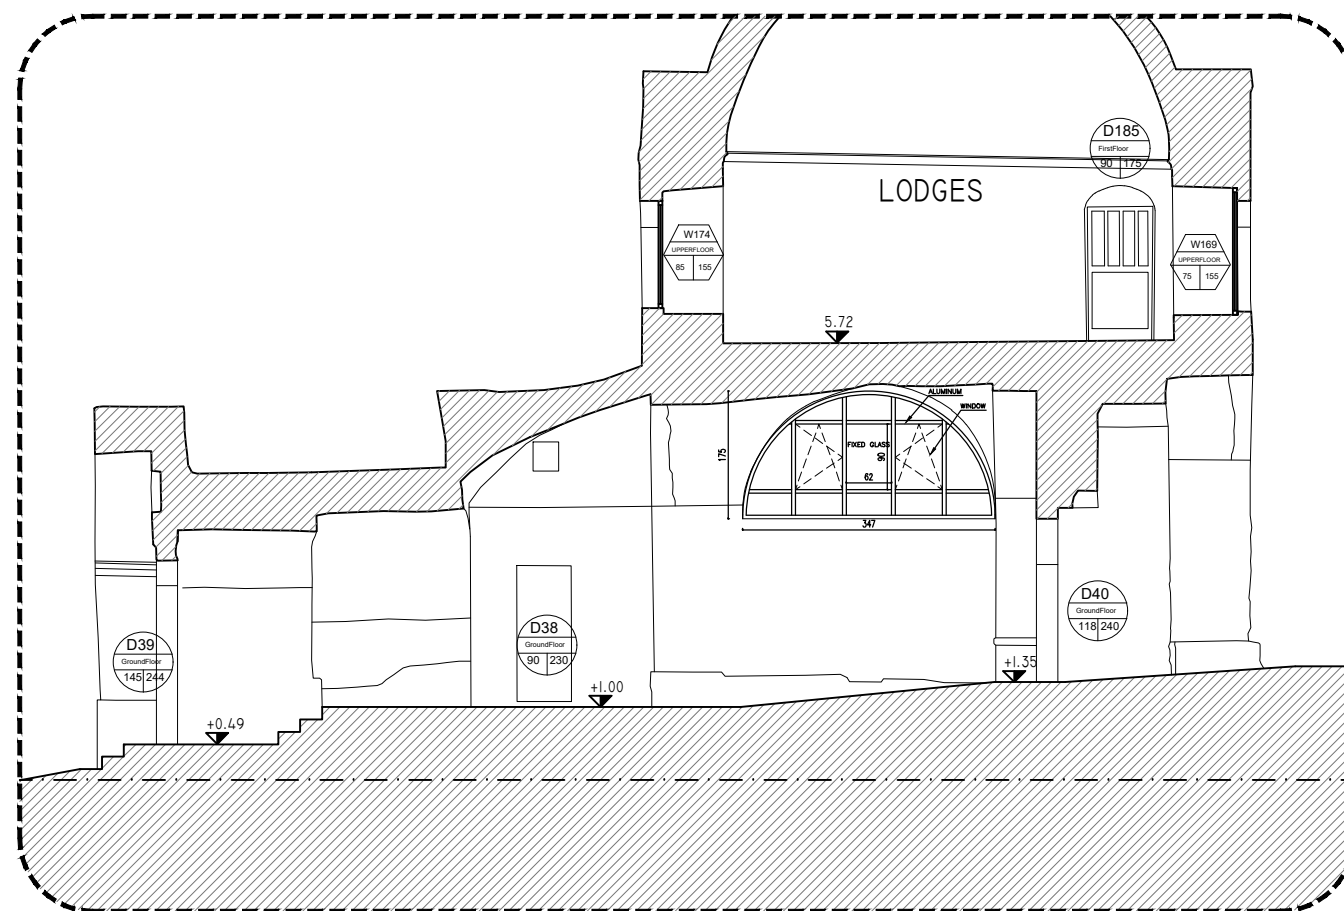

OD3 RESTAURANT ENTRANCE-SECTION 2
Scale 1:100

NOTES & LEGEND:

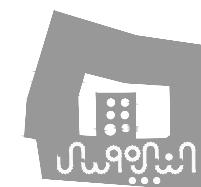

PROJECT:
Securing Professional Services for the Architectural Restoration and Rehabilitation Designs, Archaeological Documentation and Orientation Training, Including Tender Documents Preparation and Site Supervision for Conservation and Rehabilitation Works of Maqam Al-Nabi Musa in Jericho Governorate
Support to Development of Cultural Tourism

DESIGN WORKS:
jdc -Jerusalem Design Center

ELECTRICAL WORKS:
-Eng. Midhat AlSharif


MECHANICAL WORKS:
elite -Elite Mechanical Consultants

SHEET NAME:
RESTAURANT ENT. DETAIL


SCALE:
☐ For Review
☐ For Approval
☒ For Tender
☐ For Construction
DATE: May-2016

EDITION:
SHEET NO.
OD05
DATE: May-2016

jdc Jerusalem Design Center
Architects, Engineers & Consultants
Phone: +972 234 2676 | Fax: +972 234 2177 | Email: info@jdc.gov.ps

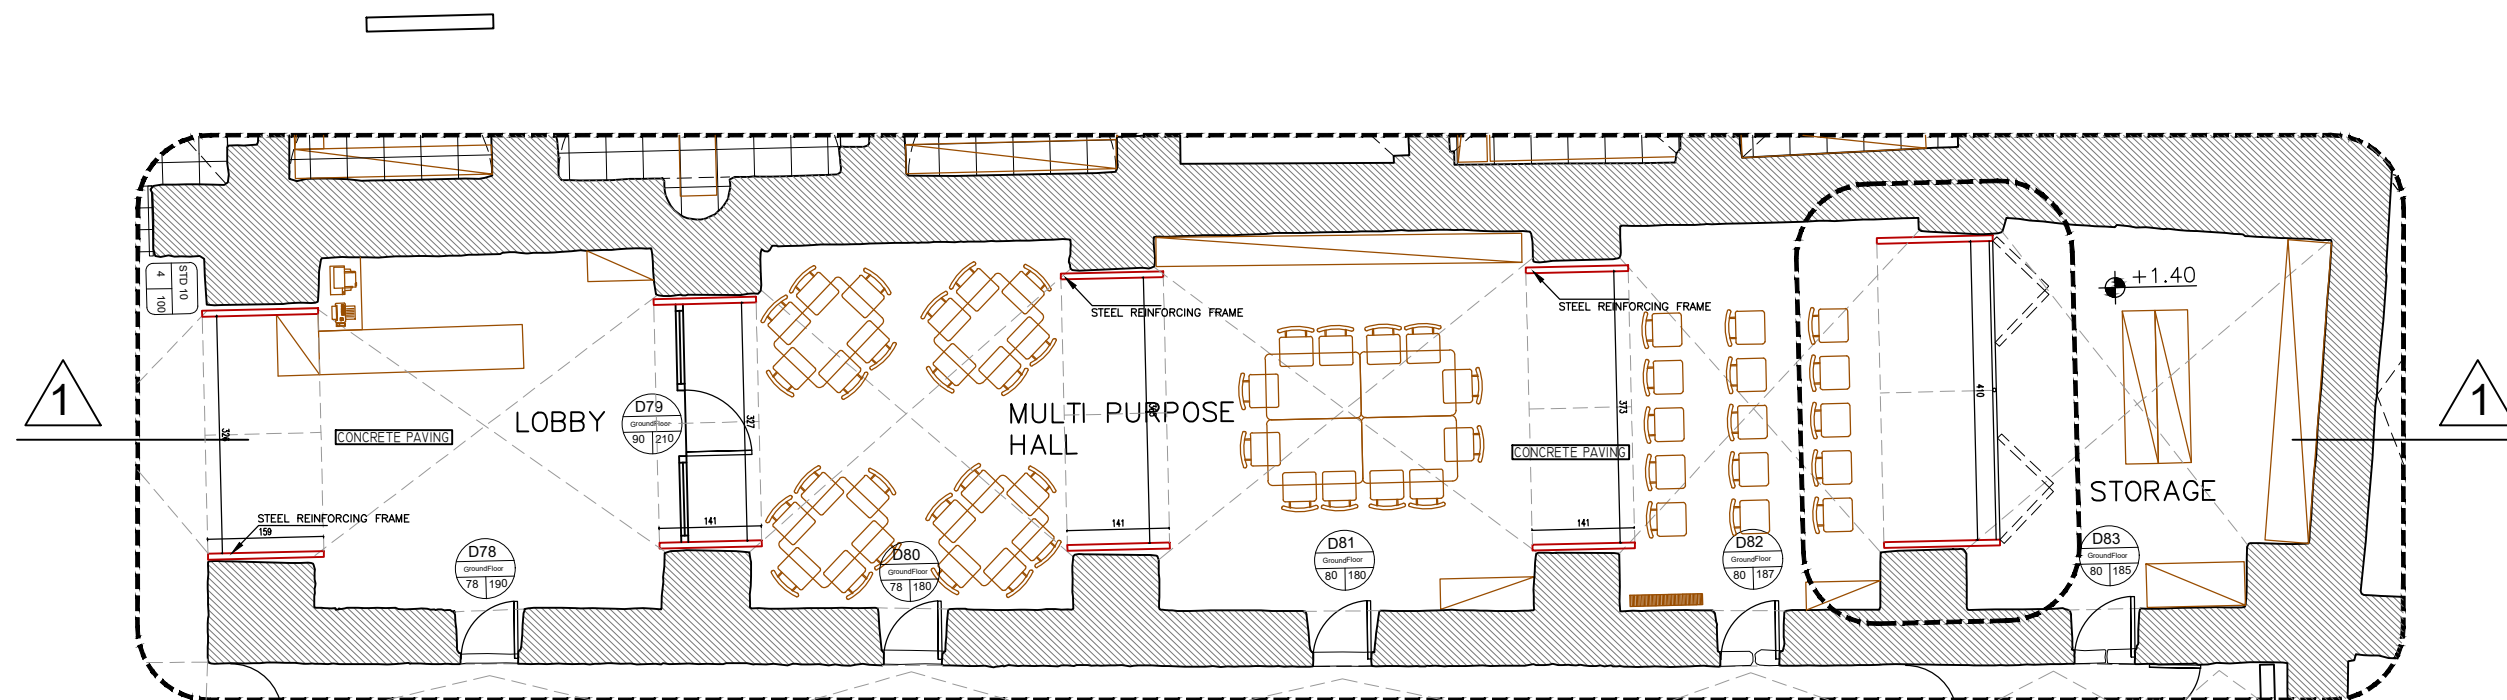


OD4 MULTI PURPOSE HALL-PLAN
Scale 1:100

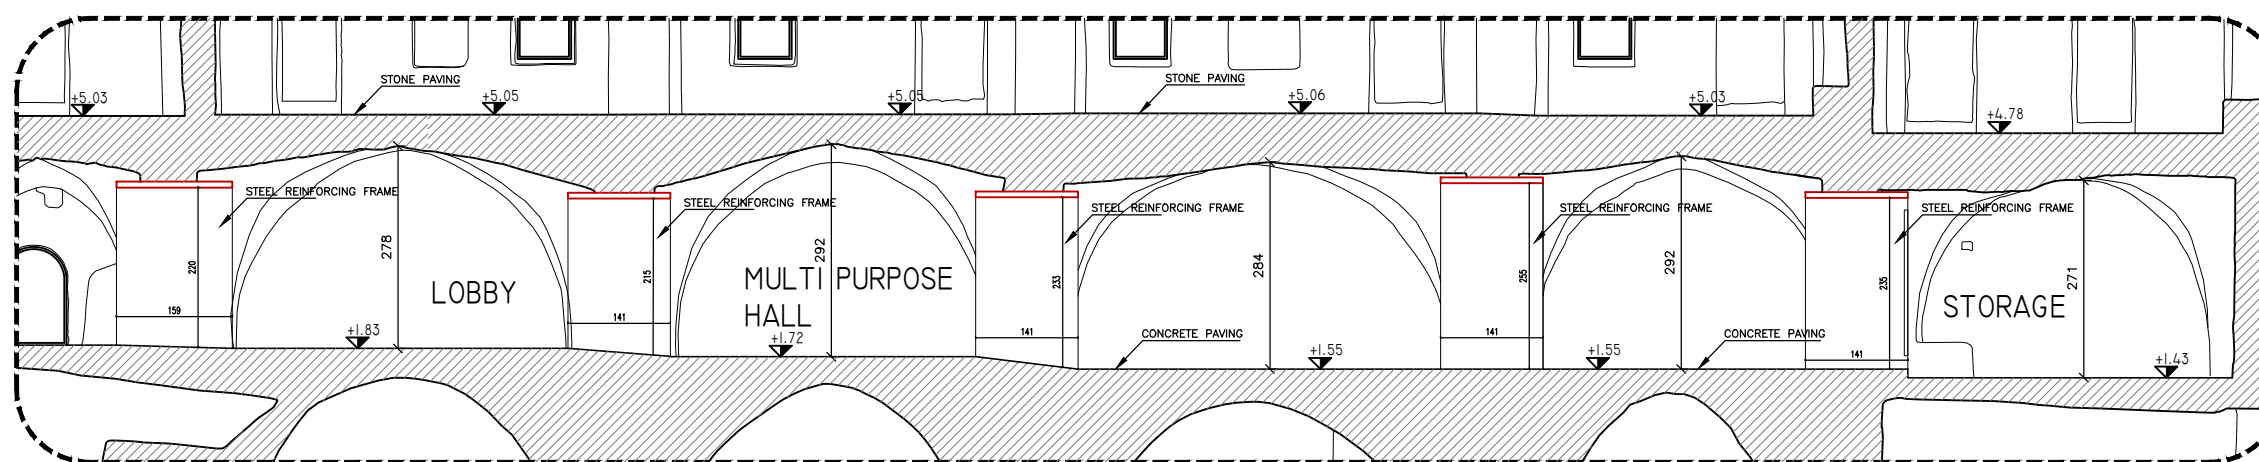

OD4 MULTI PURPOSE HALL-SECTION 1
1 Scale 1:100

NOTES & LEGEND:

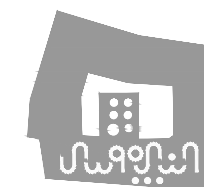

PROJECT:
Securing Professional Services for the Architectural Restoration and Rehabilitation Designs, Archaeological Documentation and Orientation Training, Including Tender Documents Preparation and Site Supervision for Conservation and Rehabilitation Works of Maqam Al-Nabi Musa in Jericho Governorate
Support to Development of Cultural Tourism

DESIGN WORKS:
jdc -Jerusalem Design Center

ELECTRICAL WORKS:
-Eng. Midhat AlSharif


MECHANICAL WORKS:
elite -Elite Mechanical Consultants

SHEET NAME:
**MULTI PURPOSE HALL
DETAIL**


SCALE:
☐ For Review
☐ For Approval
☒ For Tender
☐ For Construction
DATE: May-2016

EDITION:
SHEET NO.
OD06


Logo of Jerusalem Design Center Architects, Engineers & Consultants
Phone: +972 234 2676 | Fax: +972 234 2177 | Email: info@jdc.gov.ps

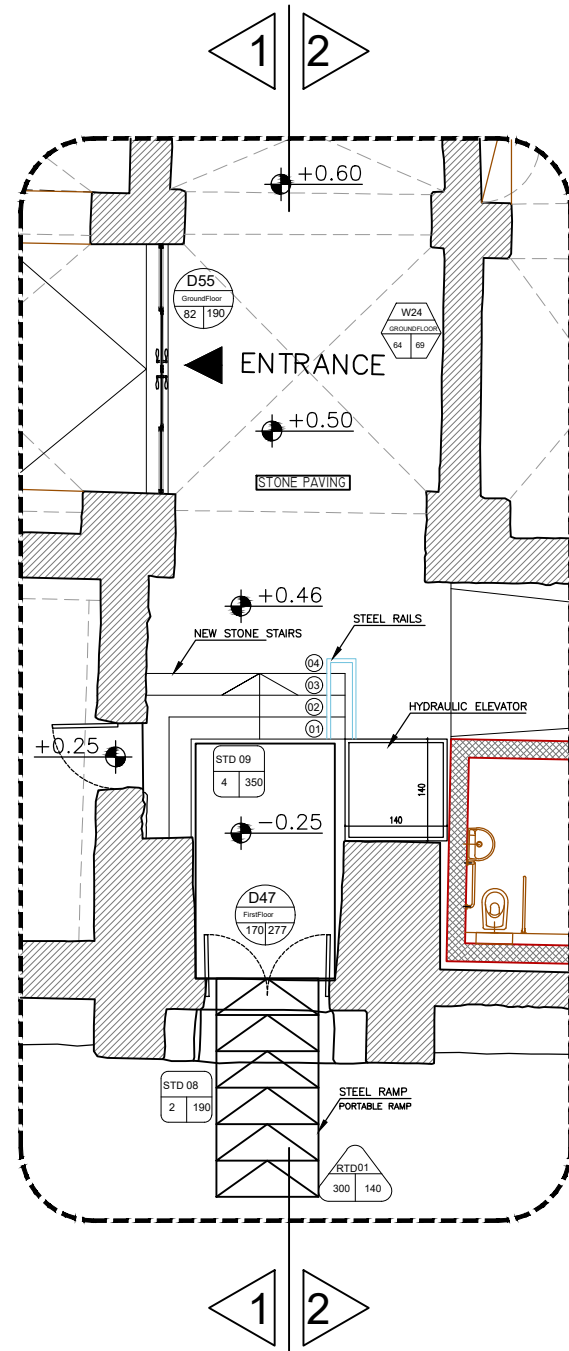

OD5 MAIN ENTRANCE-PLAN
Scale 1:100

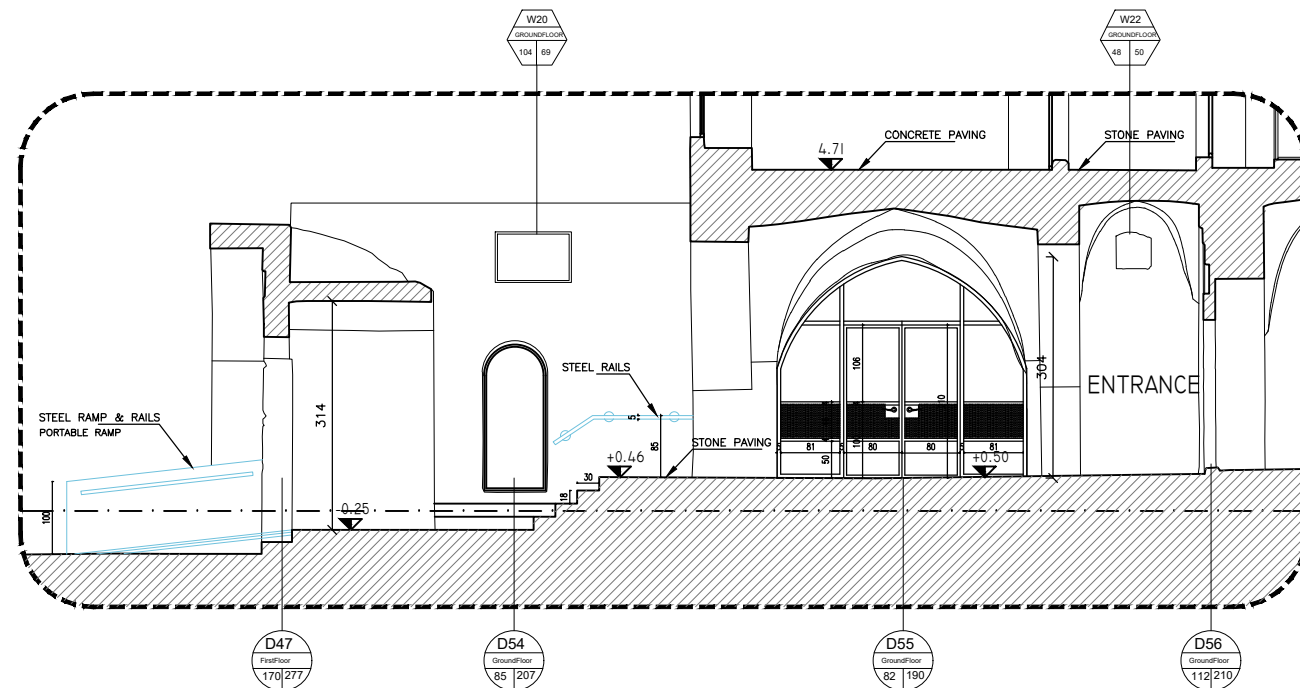


OD5 MAIN ENTRANCE-SECTION 1
Scale 1:100

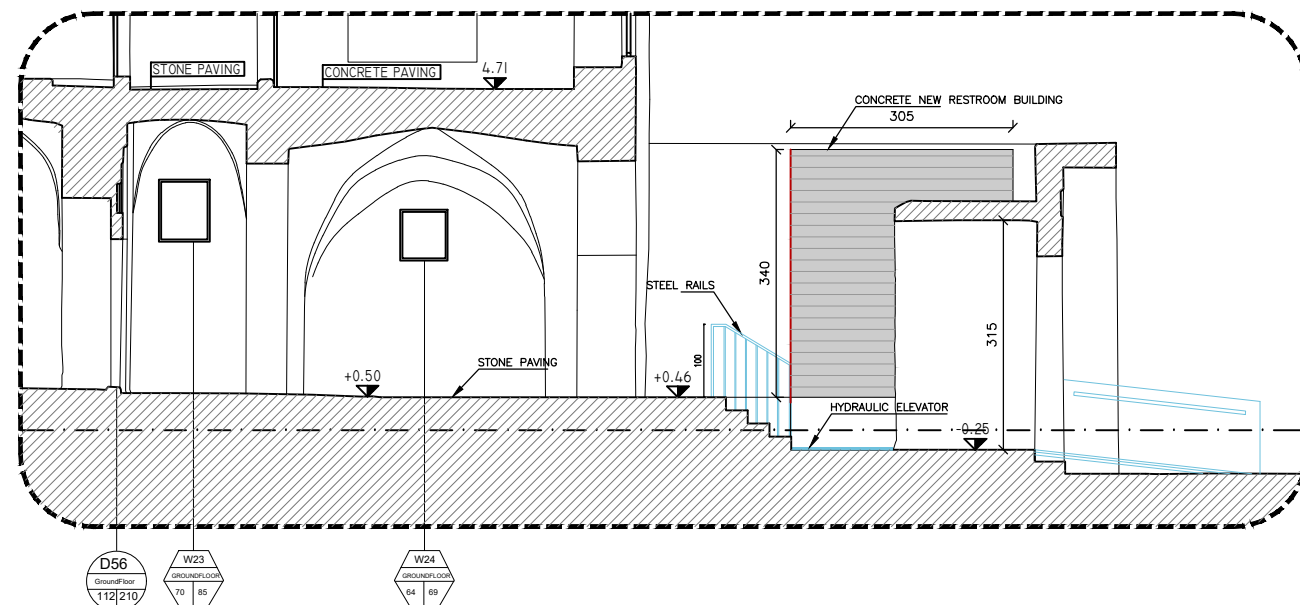

OD5 MAIN ENTRANCE-SECTION 2
Scale 1:100

NOTES & LEGEND:

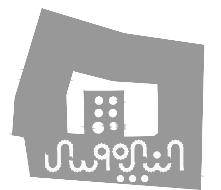

PROJECT:
Securing Professional Services for the Architectural Restoration and Rehabilitation Designs, Archaeological Documentation and Orientation Training, Including Tender Documents Preparation and Site Supervision for Conservation and Rehabilitation Works of Maqam Al-Nabi Musa in Jericho Governorate
Support to Development of Cultural Tourism

DESIGN WORKS:
jdc -Jerusalem Design Center


ELECTRICAL WORKS:
-Eng. Midhat AlSharif

MECHANICAL WORKS:
-Elite Mechanical Consultants


SHEET NAME:
MAIN ENTRANCE DETAIL

SCALE:
☐ For Review
☐ For Approval
☒ For Tender
☐ For Construction
DATE: May-2016

EDITION:
SHEET NO.
OD07
Logo: jdc Jerusalem Design Center Architects, Engineers & Consultants
Phone: +972 234 2606 | Fax: +972 234 2177 | Email: info@jdc.com

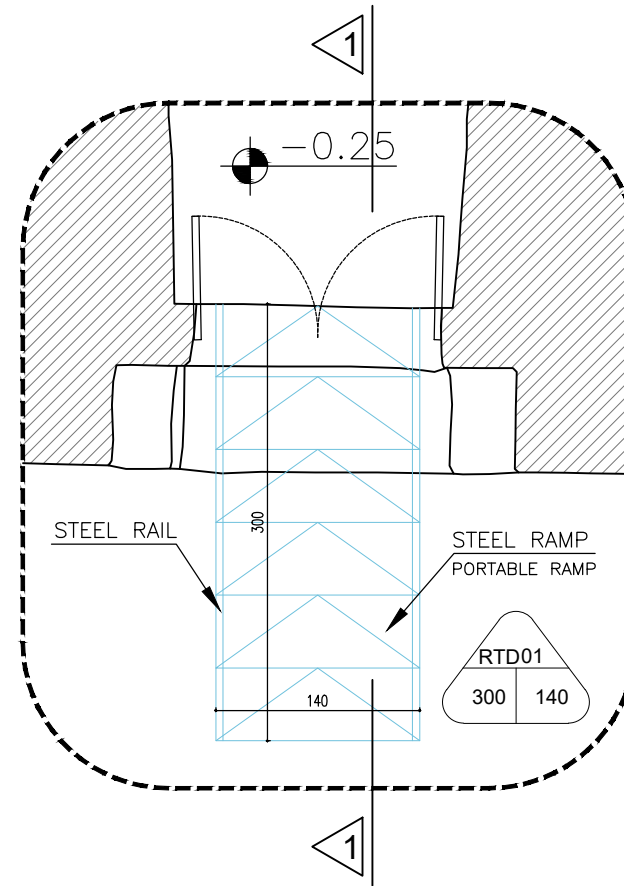


OD6 ENTRANCE STEEL RAMP—PLAN
Scale 1:50

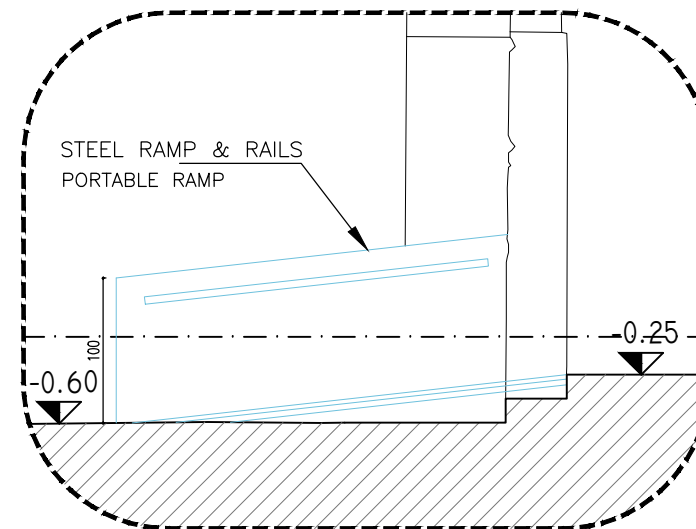

OD6 ENTRANCE STEEL RAMP—SECTION 1
1 Scale 1:50

NOTES & LEGEND:

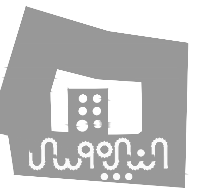

PROJECT:
Securing Professional Services for the Architectural Restoration and Rehabilitation Designs, Archaeological Documentation and Orientation Training, Including Tender Documents Preparation and Site Supervision for Conservation and Rehabilitation Works of Maqam Al-Nabi Musa in Jericho Governorate
Support to Development of Cultural Tourism

DESIGN WORKS:
jdc -Jerusalem Design Center

ELECTRICAL WORKS:
-Eng. Midhat AlSharif


MECHANICAL WORKS:
elite -Elite Mechanical Consultants

SHEET NAME:
**ENTRANCE STEEL RAMP
DETAIL**


SCALE:
☐ For Review
☐ For Approval
☒ For Tender
☐ For Construction
DATE: May-2016

SHEET NO.:
OD08

jdc Jerusalem Design Center
Architects, Engineers & Consultants
Phone: +972 234 2676 | Fax: +972 234 2177 | Email: info@jdc.gov.ps

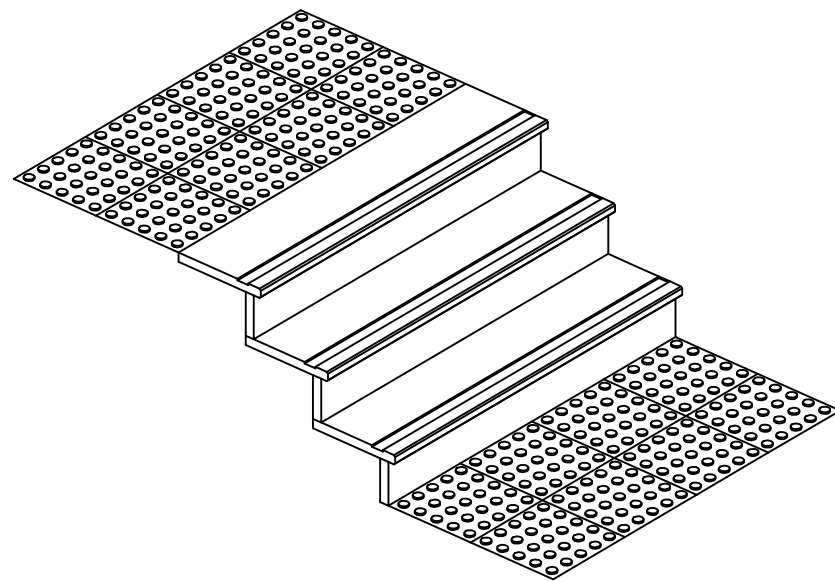


OD7
2
DETAIL OF STAIRS TILES
WITH ACCESSIBILITY RECOMMENDATION
Scale N.T.S

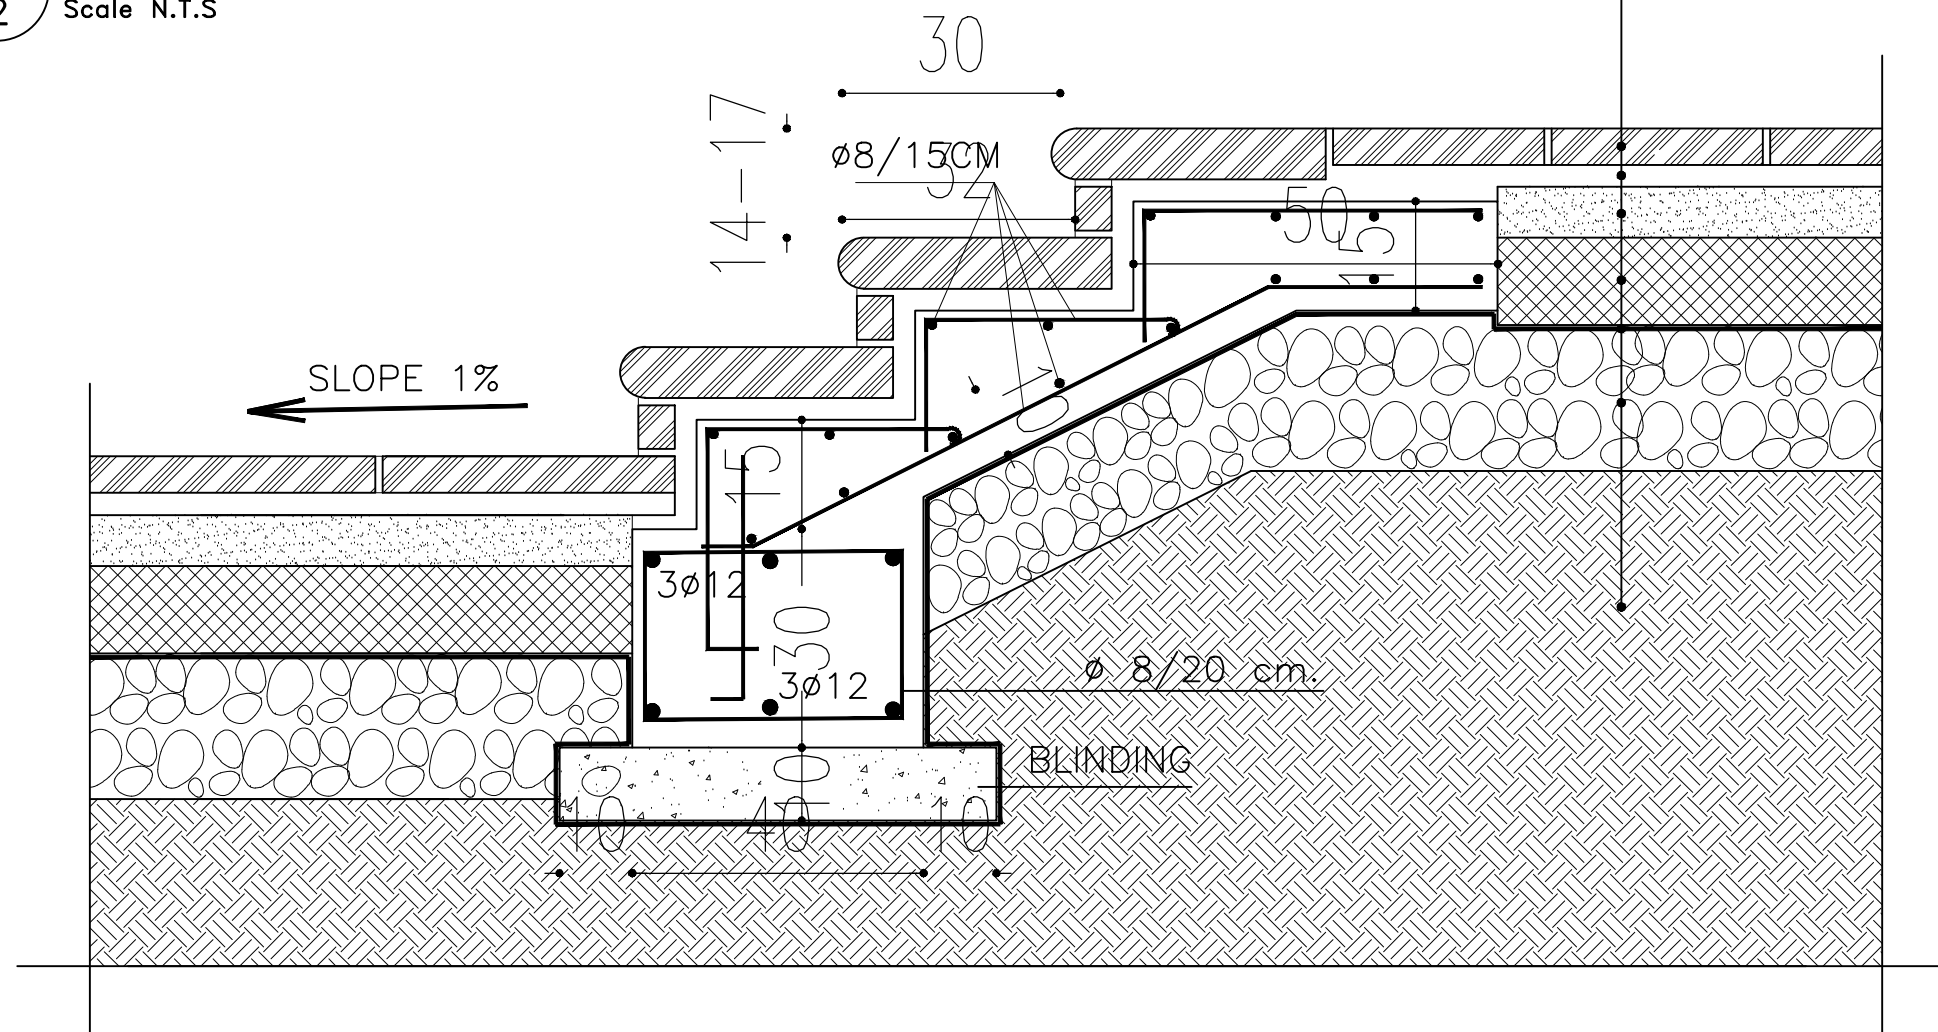

OD7
1
DETAIL OF EXTERNAL STONE STAIRS
AND STONE PAVEMENT
Scale 1:20

- 5cm. STONE TILING
- 3cm. MORTAR
- 7cm. SAND
- SLAB ON GRADE
- 500 MICRON NYLON MEMBRANE
- 20cm. BASE COARSE
- COMPACTED FILL

NOTES & LEGEND:

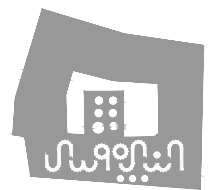

PROJECT:
Securing Professional Services for the Architectural Restoration and Rehabilitation Designs, Archaeological Documentation and Orientation Training, Including Tender Documents Preparation and Site Supervision for Conservation and Rehabilitation Works of Maqam Al-Nabi Musa in Jericho Governorate
Support to Development of Cultural Tourism

DESIGN WORKS:
jdc -Jerusalem Design Center

ELECTRICAL WORKS:
-Eng. Midhat AlSharif


MECHANICAL WORKS:
-Elite Mechanical Consultants

SHEET NAME:
EXTERIOR STAIRS DETAIL

SCALE:
☐ For Review
☐ For Approval
☒ For Tender
☐ For Construction
DATE: May-2016

EDITION:
SHEET NO.
OD09



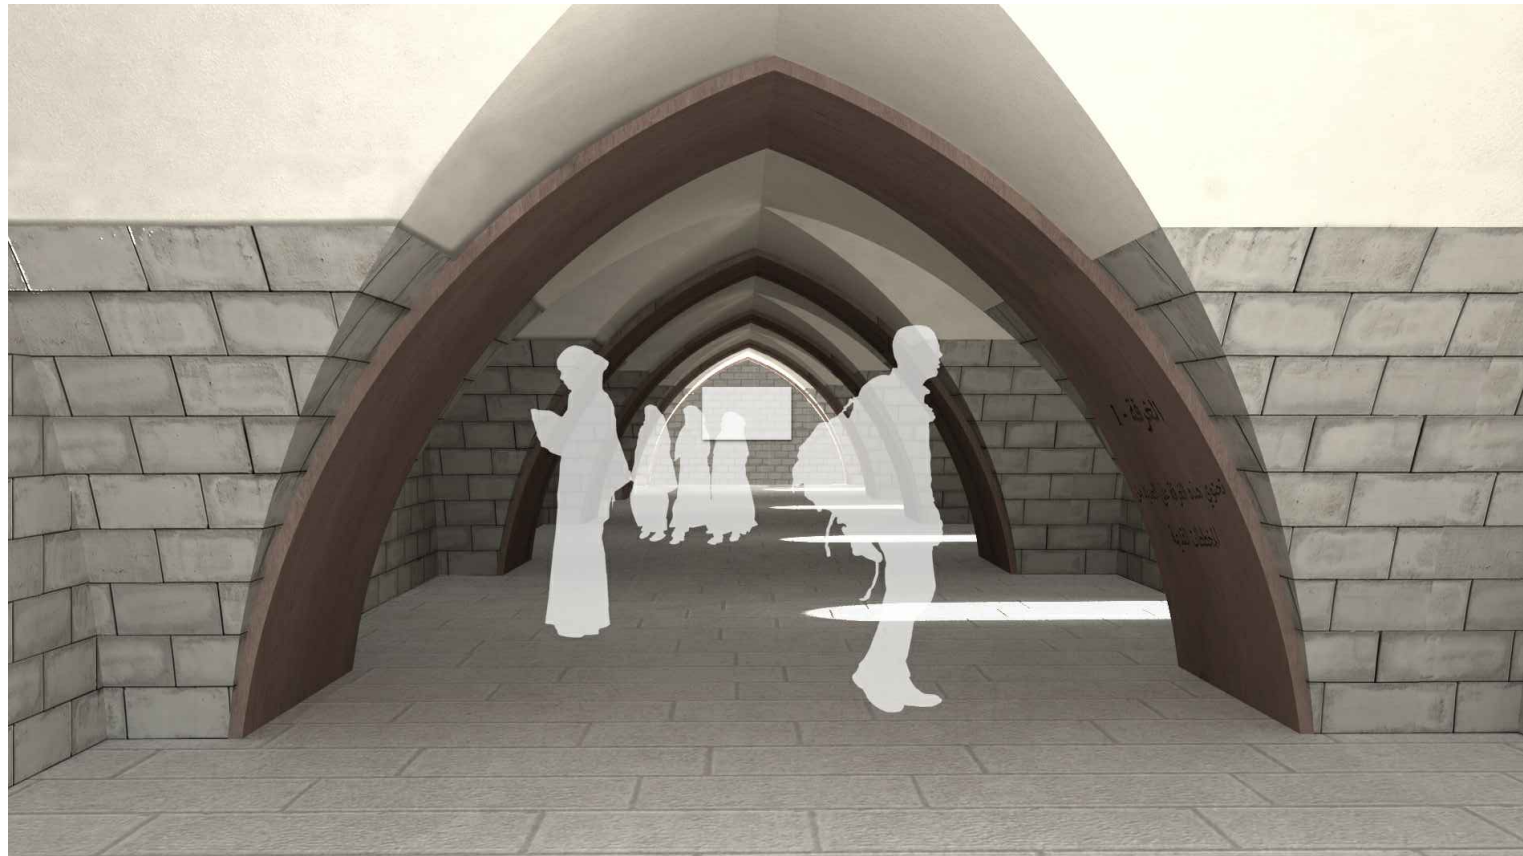


OD4 MULTI PURPOSE HALL—SHOT
3D VIEW



OD4 MULTI PURPOSE HALL—SHOT
3D VIEW

NOTES & LEGEND:

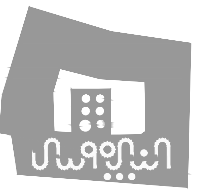

PROJECT:
Securing Professional Services for the Architectural Restoration and Rehabilitation Designs, Archaeological Documentation and Orientation Training, Including Tender Documents Preparation and Site Supervision for Conservation and Rehabilitation Works of Maqam Al-Nabi Musa in Jericho Governorate
Support to Development of Cultural Tourism

DESIGN WORKS:
jdc -Jerusalem Design Center

ELECTRICAL WORKS:
-Eng. Midhat AlSharif

MECHANICAL WORKS:
-Elite Mechanical Consultants

SHEET NAME:
MULTI PURPOSE HALL SHOTS

SCALE:
☐ For Review
☐ For Approval
☒ For Tender
☐ For Construction
DATE: May-2016

EDITION:
SHEET NO.
OD10

jdc Jerusalem Design Center
Architects, Engineers & Consultants
Phone: +972 234 5678 | Fax: +972 234 5678 | Email: info@jdc.gov.ps

SECTION "11"

RAILS DETAILS (ID..)





LIST OF DRAWINGS

* RAILS DETAIL 1	ID01
* RAILS DETAIL 2	ID02


NOTES

- ALL DIMENSIONS ARE IN CM. (OTHERWISE NOTICED)
- FOR OPENING DIRECTION OF EACH DOOR SEE PLANS
- ALL STEEL FRAMES SHOULD BE PRIMED & PAINTED WITH OIL PAINT IN COLOR AS SPECIFIED BY ENGINEER
- CLEAR LIQUOR PAINT (MAT) SHOULD BE APPLIED TO ALL SOLID WOOD EDGES AND ACCORDING TO ENGINEERS DIRECTIONS

LEGEND

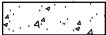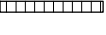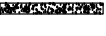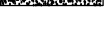	RC CONCRETE
	CONCRETE
	STONE
	HOLLOW BLOCK
	TERRAZZO TILES
	CERAMIC TILES
	MORTAR
	PLASTER

NOTES & LEGEND:

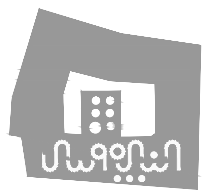

PROJECT:

Securing Professional Services for the Architectural Restoration and Rehabilitation Designs, Archaeological Documentation and Orientation Training, Including Tender Documents Preparation and Site Supervision for Conservation and Rehabilitation Works of Maqam Al-Nabi Musa in Jericho Governorate

Support to Development of Cultural Tourism

DESIGN WORKS:

 -Jerusalem Design Center

ELECTRICAL WORKS:

-Eng .Midhat AlSharif


MECHANICAL WORKS:

 -Elite Mechanical Consultants


SHEET NAME:

RAILS DETAILS


SCALE:	EDITION:
☐ For Review ☐ For Approval ☒ For Tender ☐ For Construction	SHEET NO.  ID00

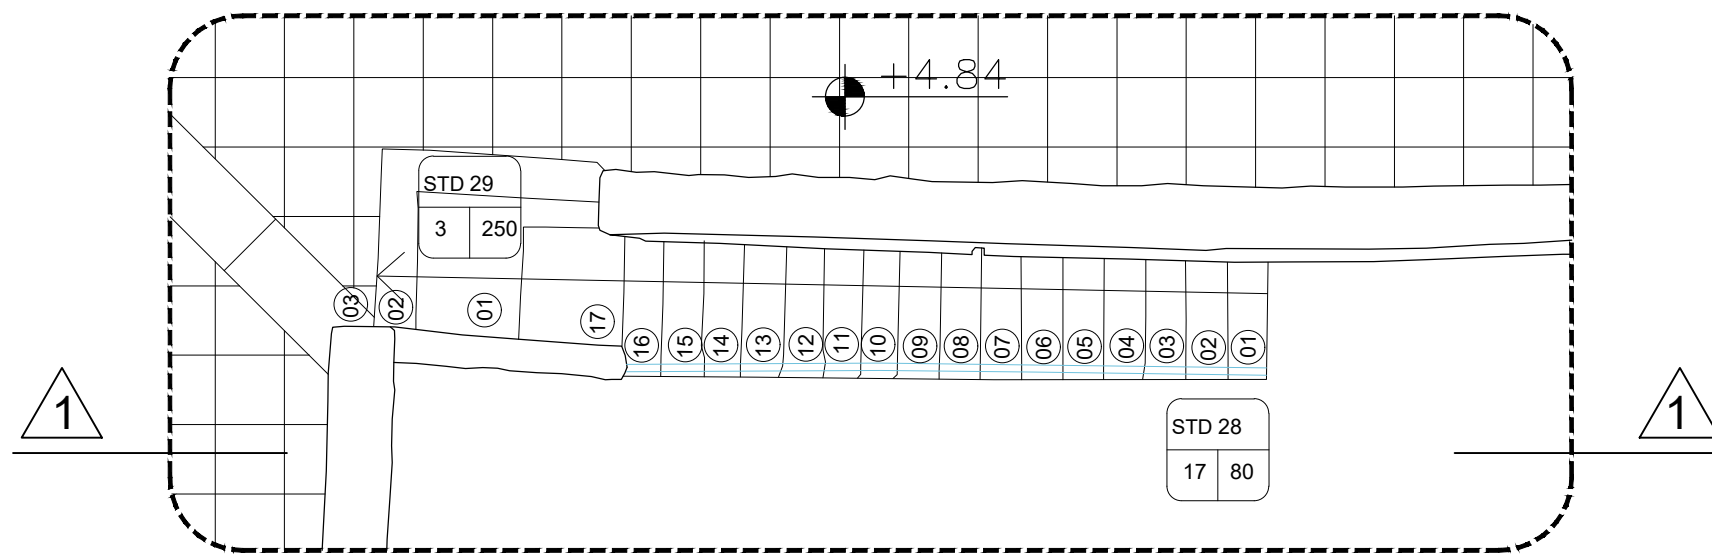

ID01 COURT STAIR 1-PLAN
Scale 1:50

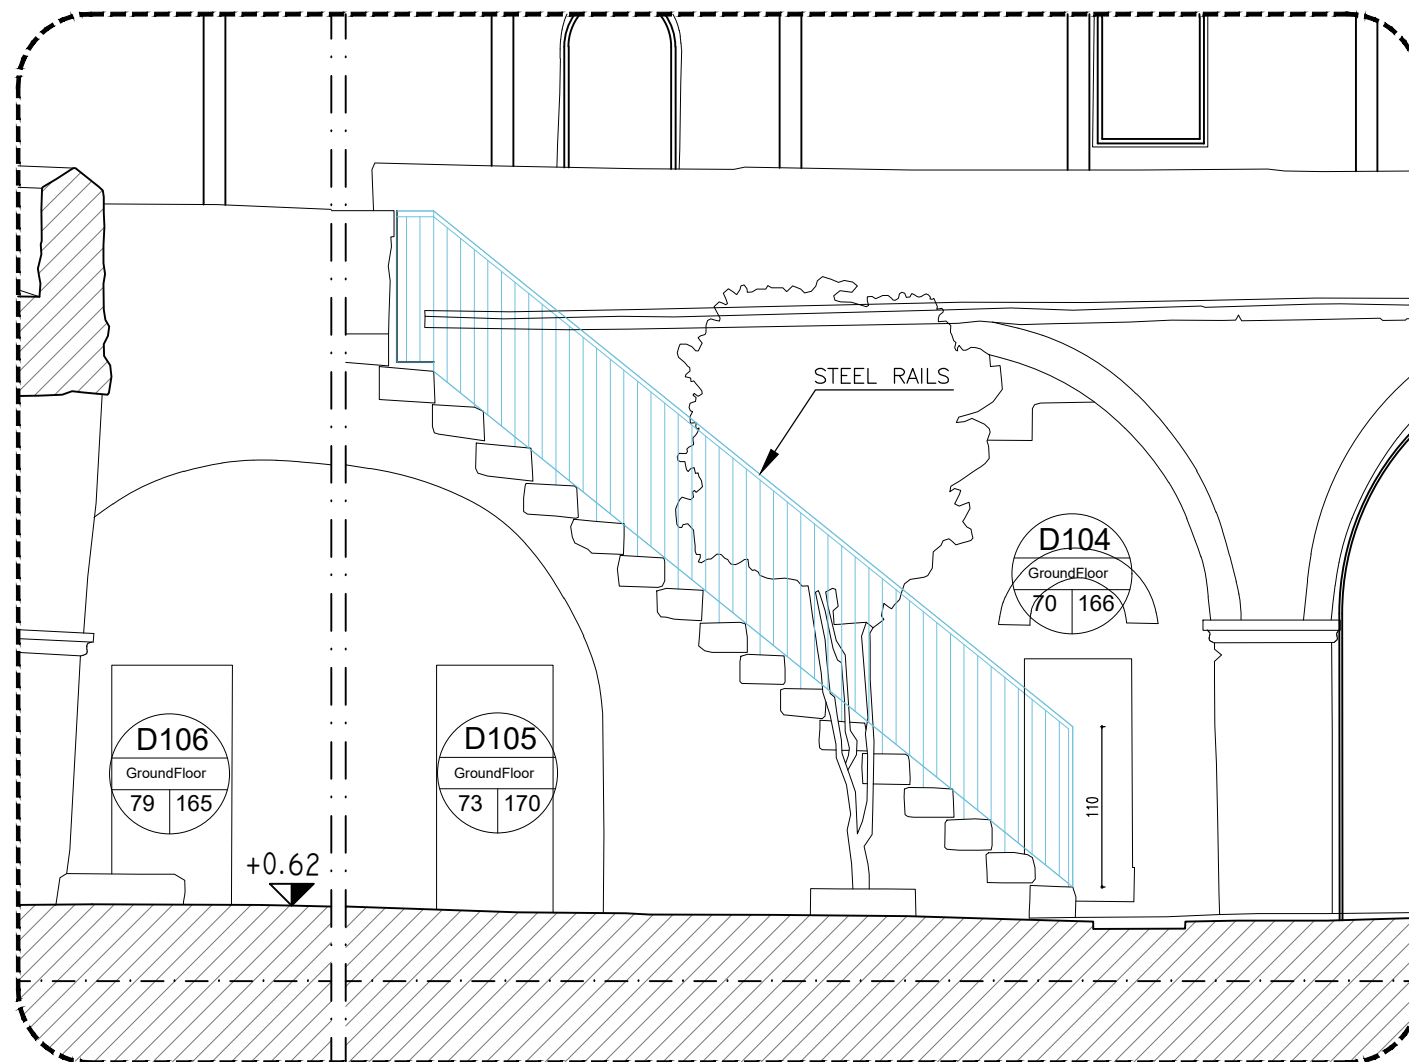


ID01 COURT STAIR 1-ELEVATION
1 Scale 1:50

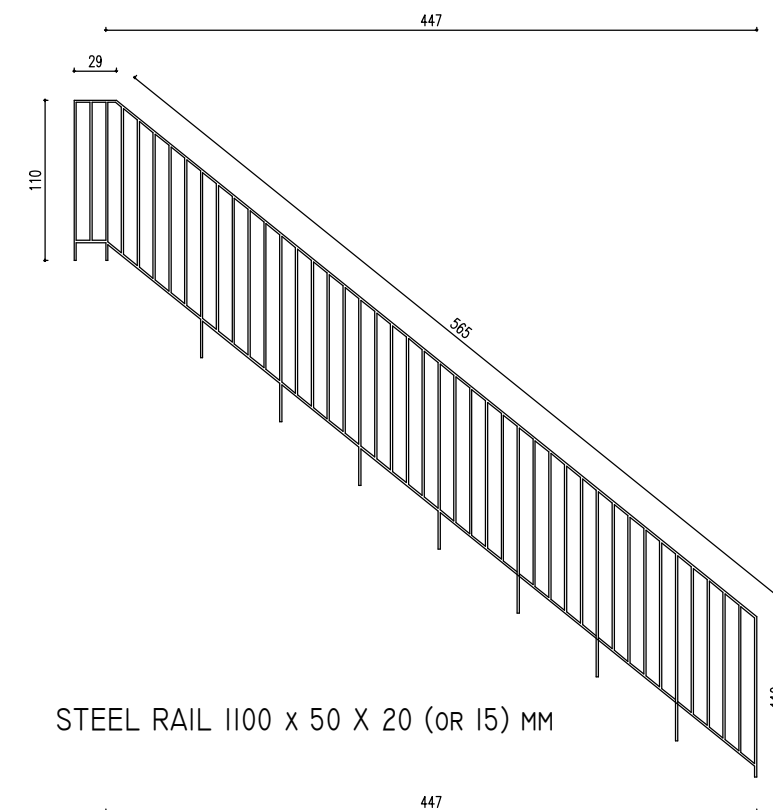

ID01 COURT STAIR 1-DETAILS
2 Scale 1:50

NOTES & LEGEND:

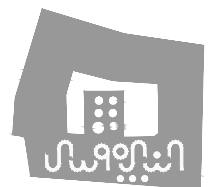

PROJECT:
Securing Professional Services for the Architectural Restoration and Rehabilitation Designs, Archaeological Documentation and Orientation Training, Including Tender Documents Preparation and Site Supervision for Conservation and Rehabilitation Works of Maqam Al-Nabi Musa in Jericho Governorate
Support to Development of Cultural Tourism

DESIGN WORKS:
jdc -Jerusalem Design Center

ELECTRICAL WORKS:
-Eng. Midhat AlSharif


MECHANICAL WORKS:
elite -Elite Mechanical Consultants

SHEET NAME:
RAILS DETAILS 1


SCALE:
☐ For Review
☐ For Approval
☒ For Tender
☐ For Construction
DATE: May-2016

EDITION:
SHEET NO.
ID01




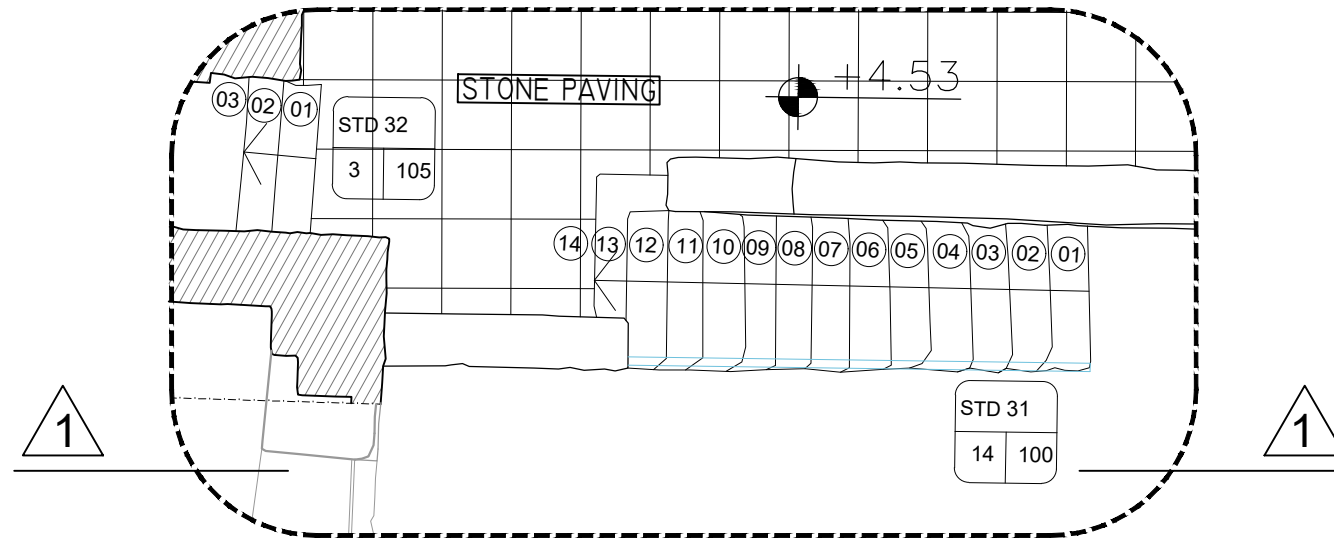

ID02 COURT STAIR 2-PLAN
Scale 1:50

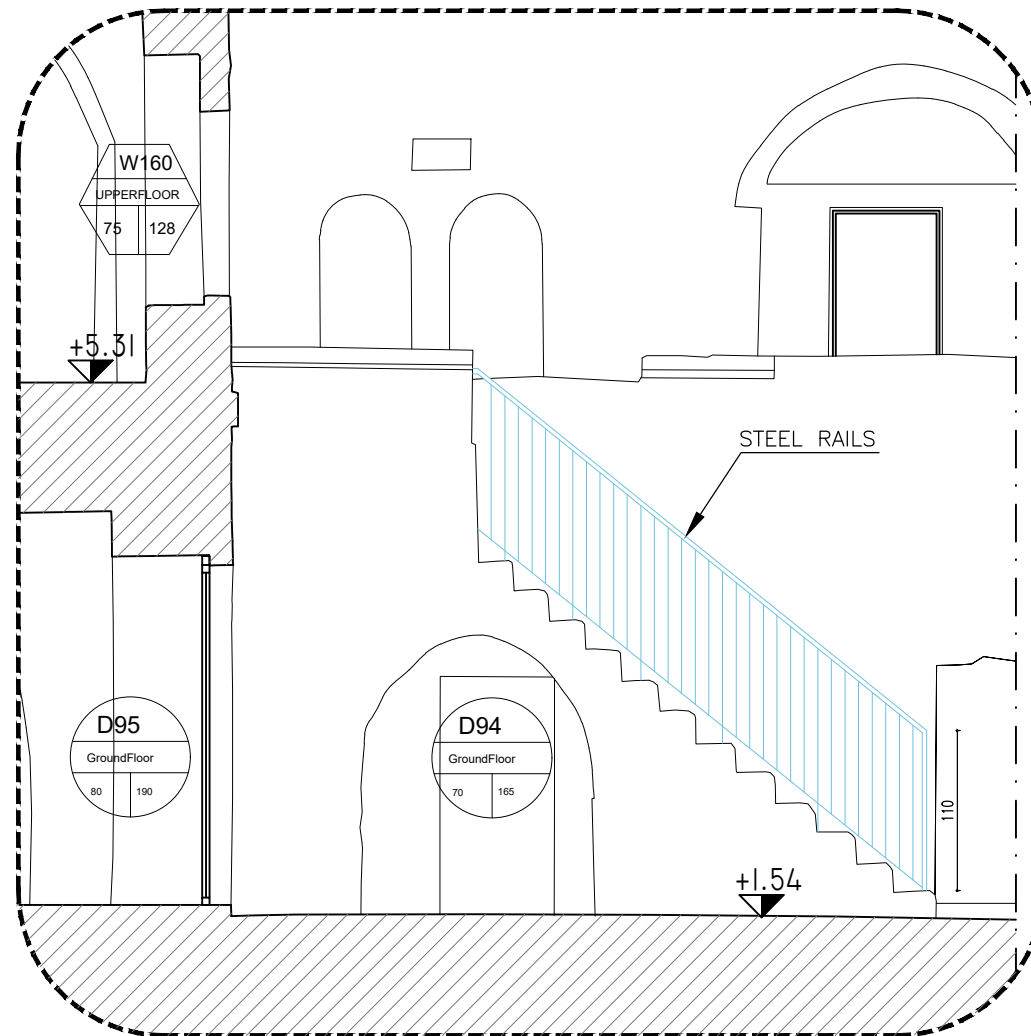


ID02 COURT STAIR 2-ELEVATION
1 Scale 1:50

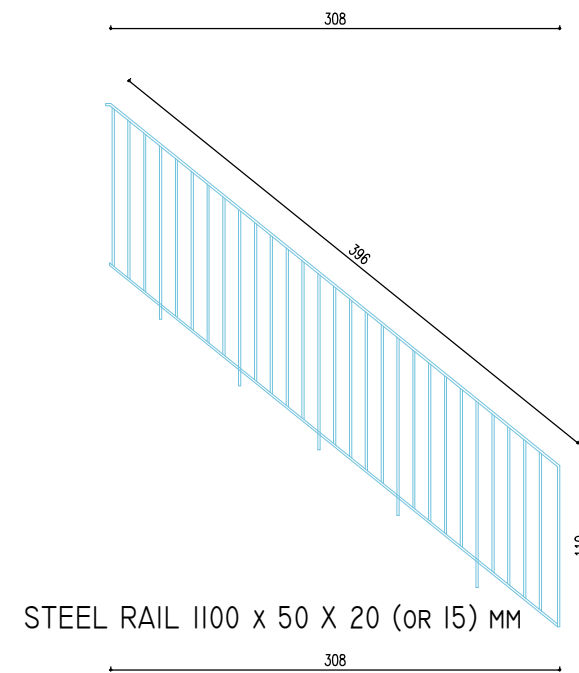

ID02 COURT STAIR 2-DETAILS
2 Scale 1:50

NOTES & LEGEND:

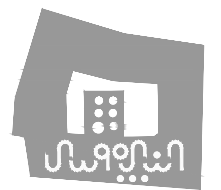

PROJECT:
Securing Professional Services for the Architectural Restoration and Rehabilitation Designs, Archaeological Documentation and Orientation Training, Including Tender Documents Preparation and Site Supervision for Conservation and Rehabilitation Works of Maqam Al-Nabi Musa in Jericho Governorate
Support to Development of Cultural Tourism

DESIGN WORKS:
jdc -Jerusalem Design Center

ELECTRICAL WORKS:
-Eng. Midhat AlSharif

MECHANICAL WORKS:
elite -Elite Mechanical Consultants

SHEET NAME:
RAILS DETAILS 2

SCALE:
☐ For Review
☐ For Approval
☒ For Tender
☐ For Construction
DATE: May-2016

EDITION:
SHEET NO.
ID02



SECTION "12"

LODGING DETAILS (GD..)


LIST OF DRAWINGS

* LODGING A DETAIL	GD01
* LODGING B DETAIL	GD02
* LODGING C DETAIL	GD03
* LODGING D DETAIL	GD04
* LODGING E DETAIL	GD05
* LODGING F DETAIL	GD06
* LODGING F DETAIL	GD07
* SKYLIGHT DETAILS	GD08
* LODGING G SHOT 1	GD09
* LODGING G SHOT 2	GD10


NOTES

- ALL DIMENSIONS ARE IN CM. (OTHERWISE NOTICED)
- FOR OPENING DIRECTION OF EACH DOOR SEE PLANS
- ALL STEEL FRAMES SHOULD BE PRIMED & PAINTED WITH OIL PAINT IN COLOR AS SPECIFIED BY ENGINEER
- CLEAR LIQUOR PAINT (MAT) SHOULD BE APPLIED TO ALL SOLID WOOD EDGES AND ACCORDING TO ENGINEERS DIRECTIONS

LEGEND

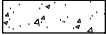	RC CONCRETE
	CONCRETE
	STONE
	HOLLOW BLOCK
	TERRAZZO TILES
	CERAMIC TILES
	MORTAR
	PLASTER

NOTES & LEGEND:

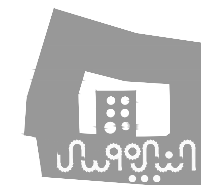

PROJECT:

Securing Professional Services for the Architectural Restoration and Rehabilitation Designs, Archaeological Documentation and Orientation Training, Including Tender Documents Preparation and Site Supervision for Conservation and Rehabilitation Works of Maqam Al-Nabi Musa in Jericho Governorate

Support to Development of Cultural Tourism

DESIGN WORKS:

 -Jerusalem Design Center

ELECTRICAL WORKS:

-Eng. Midhat AlSharif


MECHANICAL WORKS:

 -Elite Mechanical Consultants


SHEET NAME:

LODGING DETAILS

SCALE:	EDITION:
☐ For Review	SHEET NO. 
☐ For Approval	
☒ For Tender	
☐ For Construction	
DATE: May-2016	

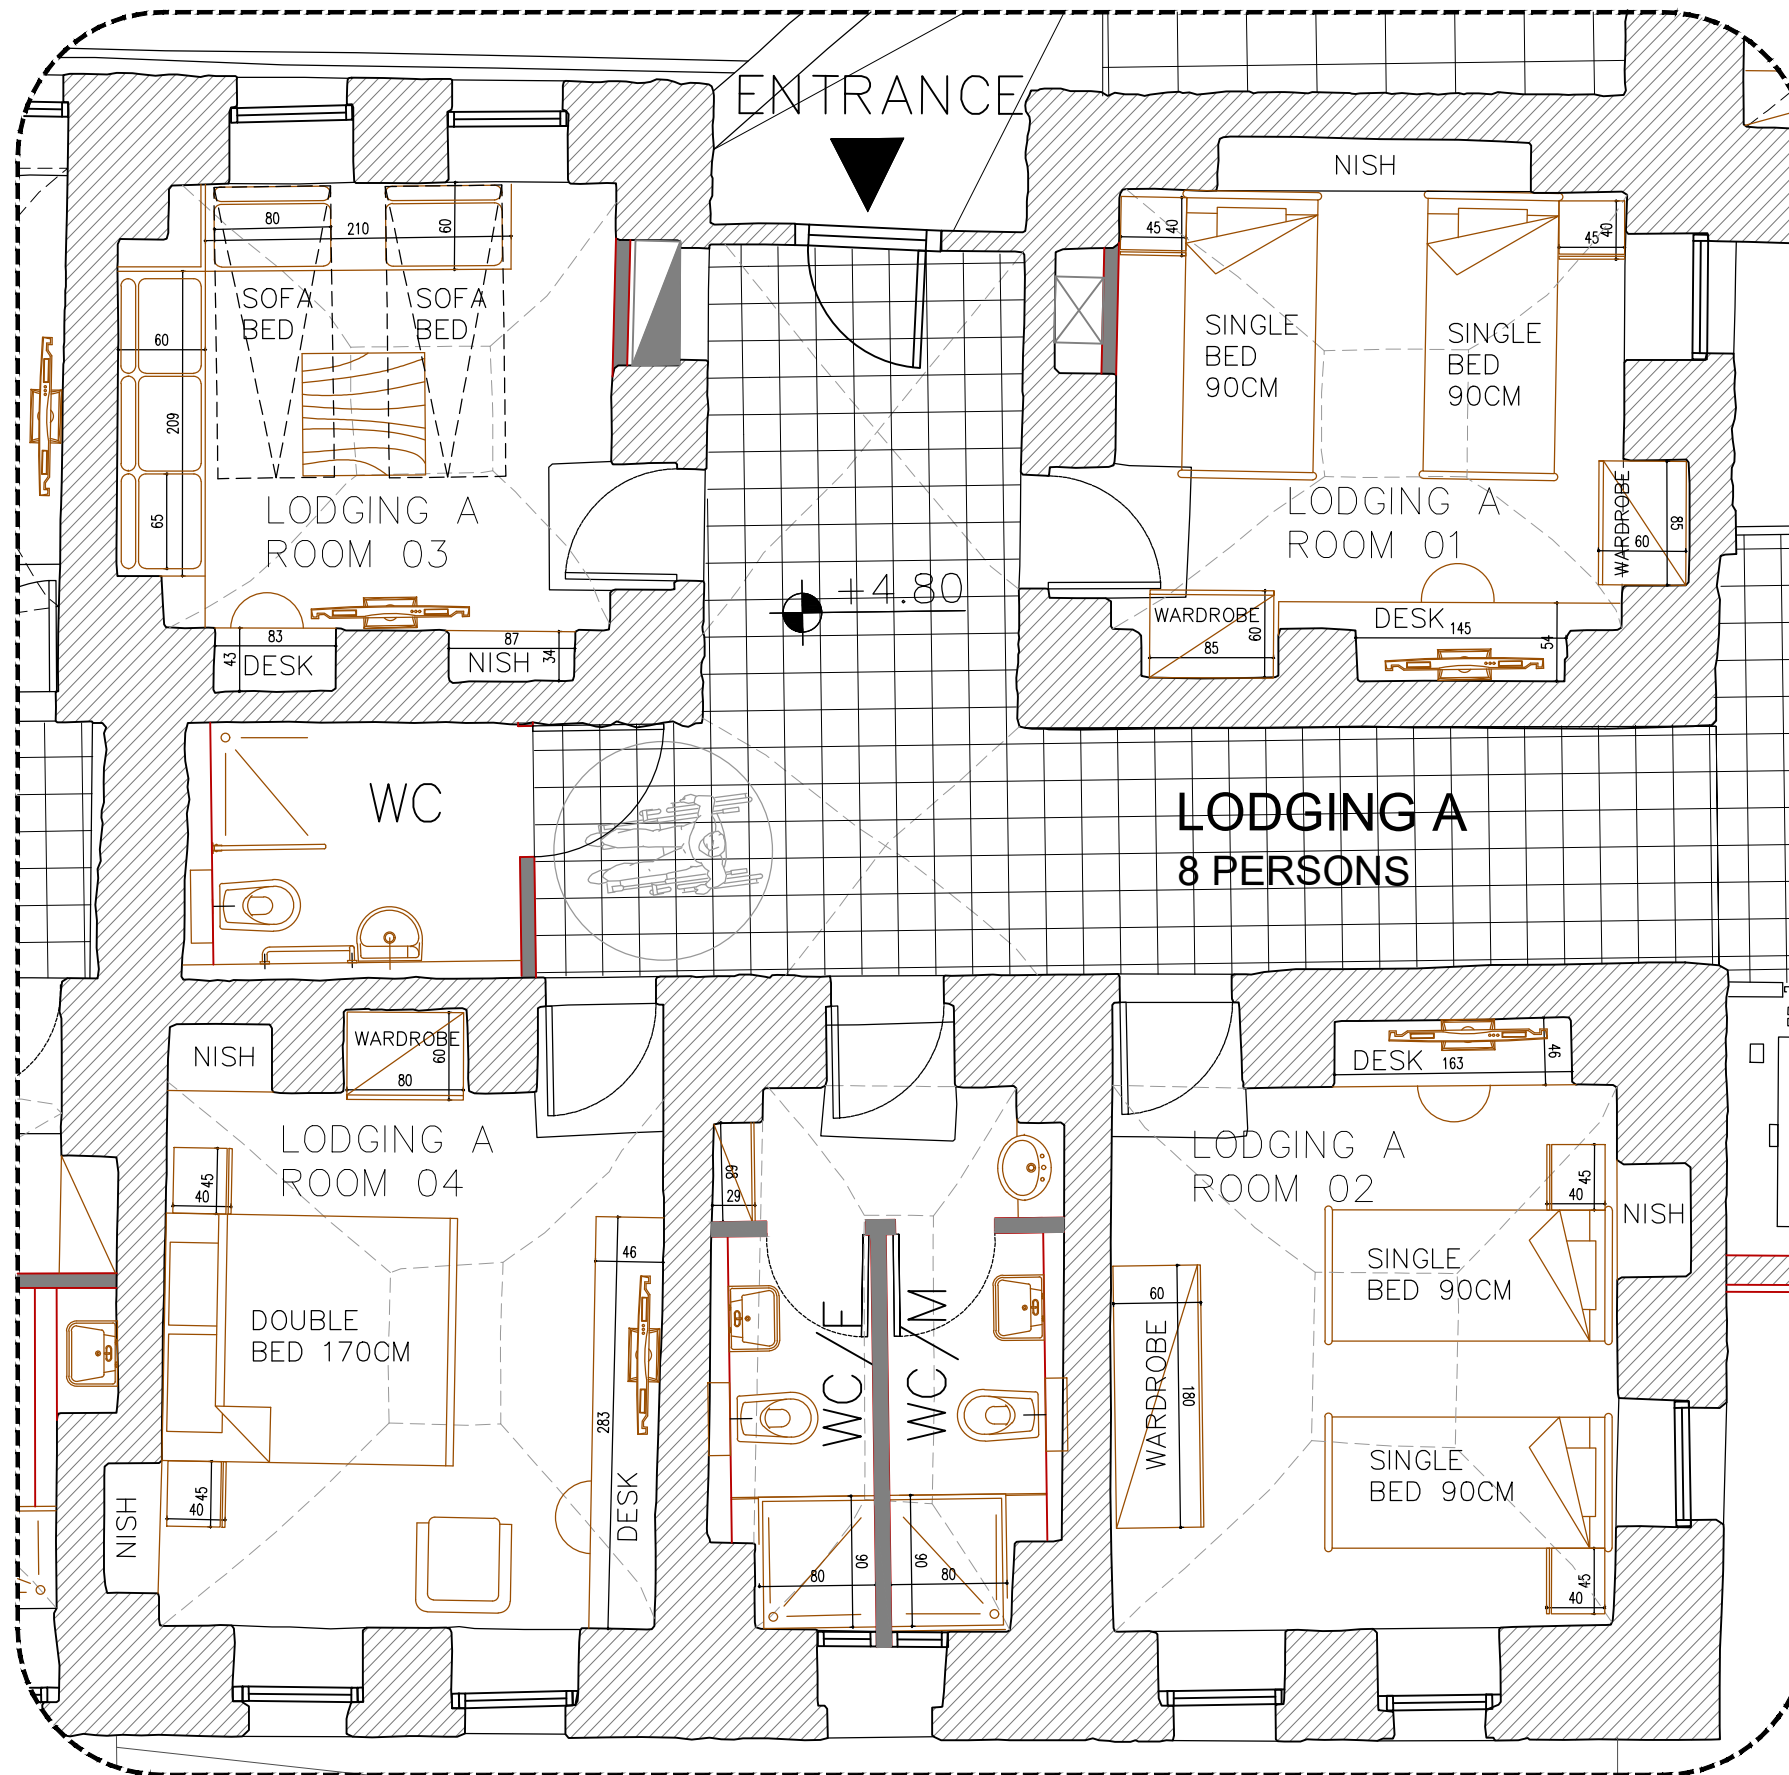

NOTES & LEGEND:

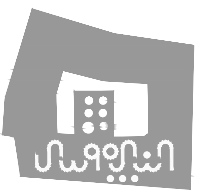

PROJECT:

Securing Professional Services for the Architectural Restoration and Rehabilitation Designs, Archaeological Documentation and Orientation Training, Including Tender Documents Preparation and Site Supervision for Conservation and Rehabilitation Works of Maqam Al-Nabi Musa in Jericho Governorate

Support to Development of Cultural Tourism

DESIGN WORKS:

jdc -Jerusalem Design Center

ELECTRICAL WORKS:

-Eng. Midhat AlSharif

MECHANICAL WORKS:

elite -Elite Mechanical Consultants

SHEET NAME:

LODGING A DETAIL

SCALE:

☐ For Review
☐ For Approval
☒ For Tender
☐ For Construction


EDITION:

SHEET NO.


GD01

DATE: May-2016

jdc Jerusalem Design Center
Architects, Engineers & Consultants
Phone: +972 234 2676 | Fax: +972 234 2177 | Email: info@jdc.gov.ps

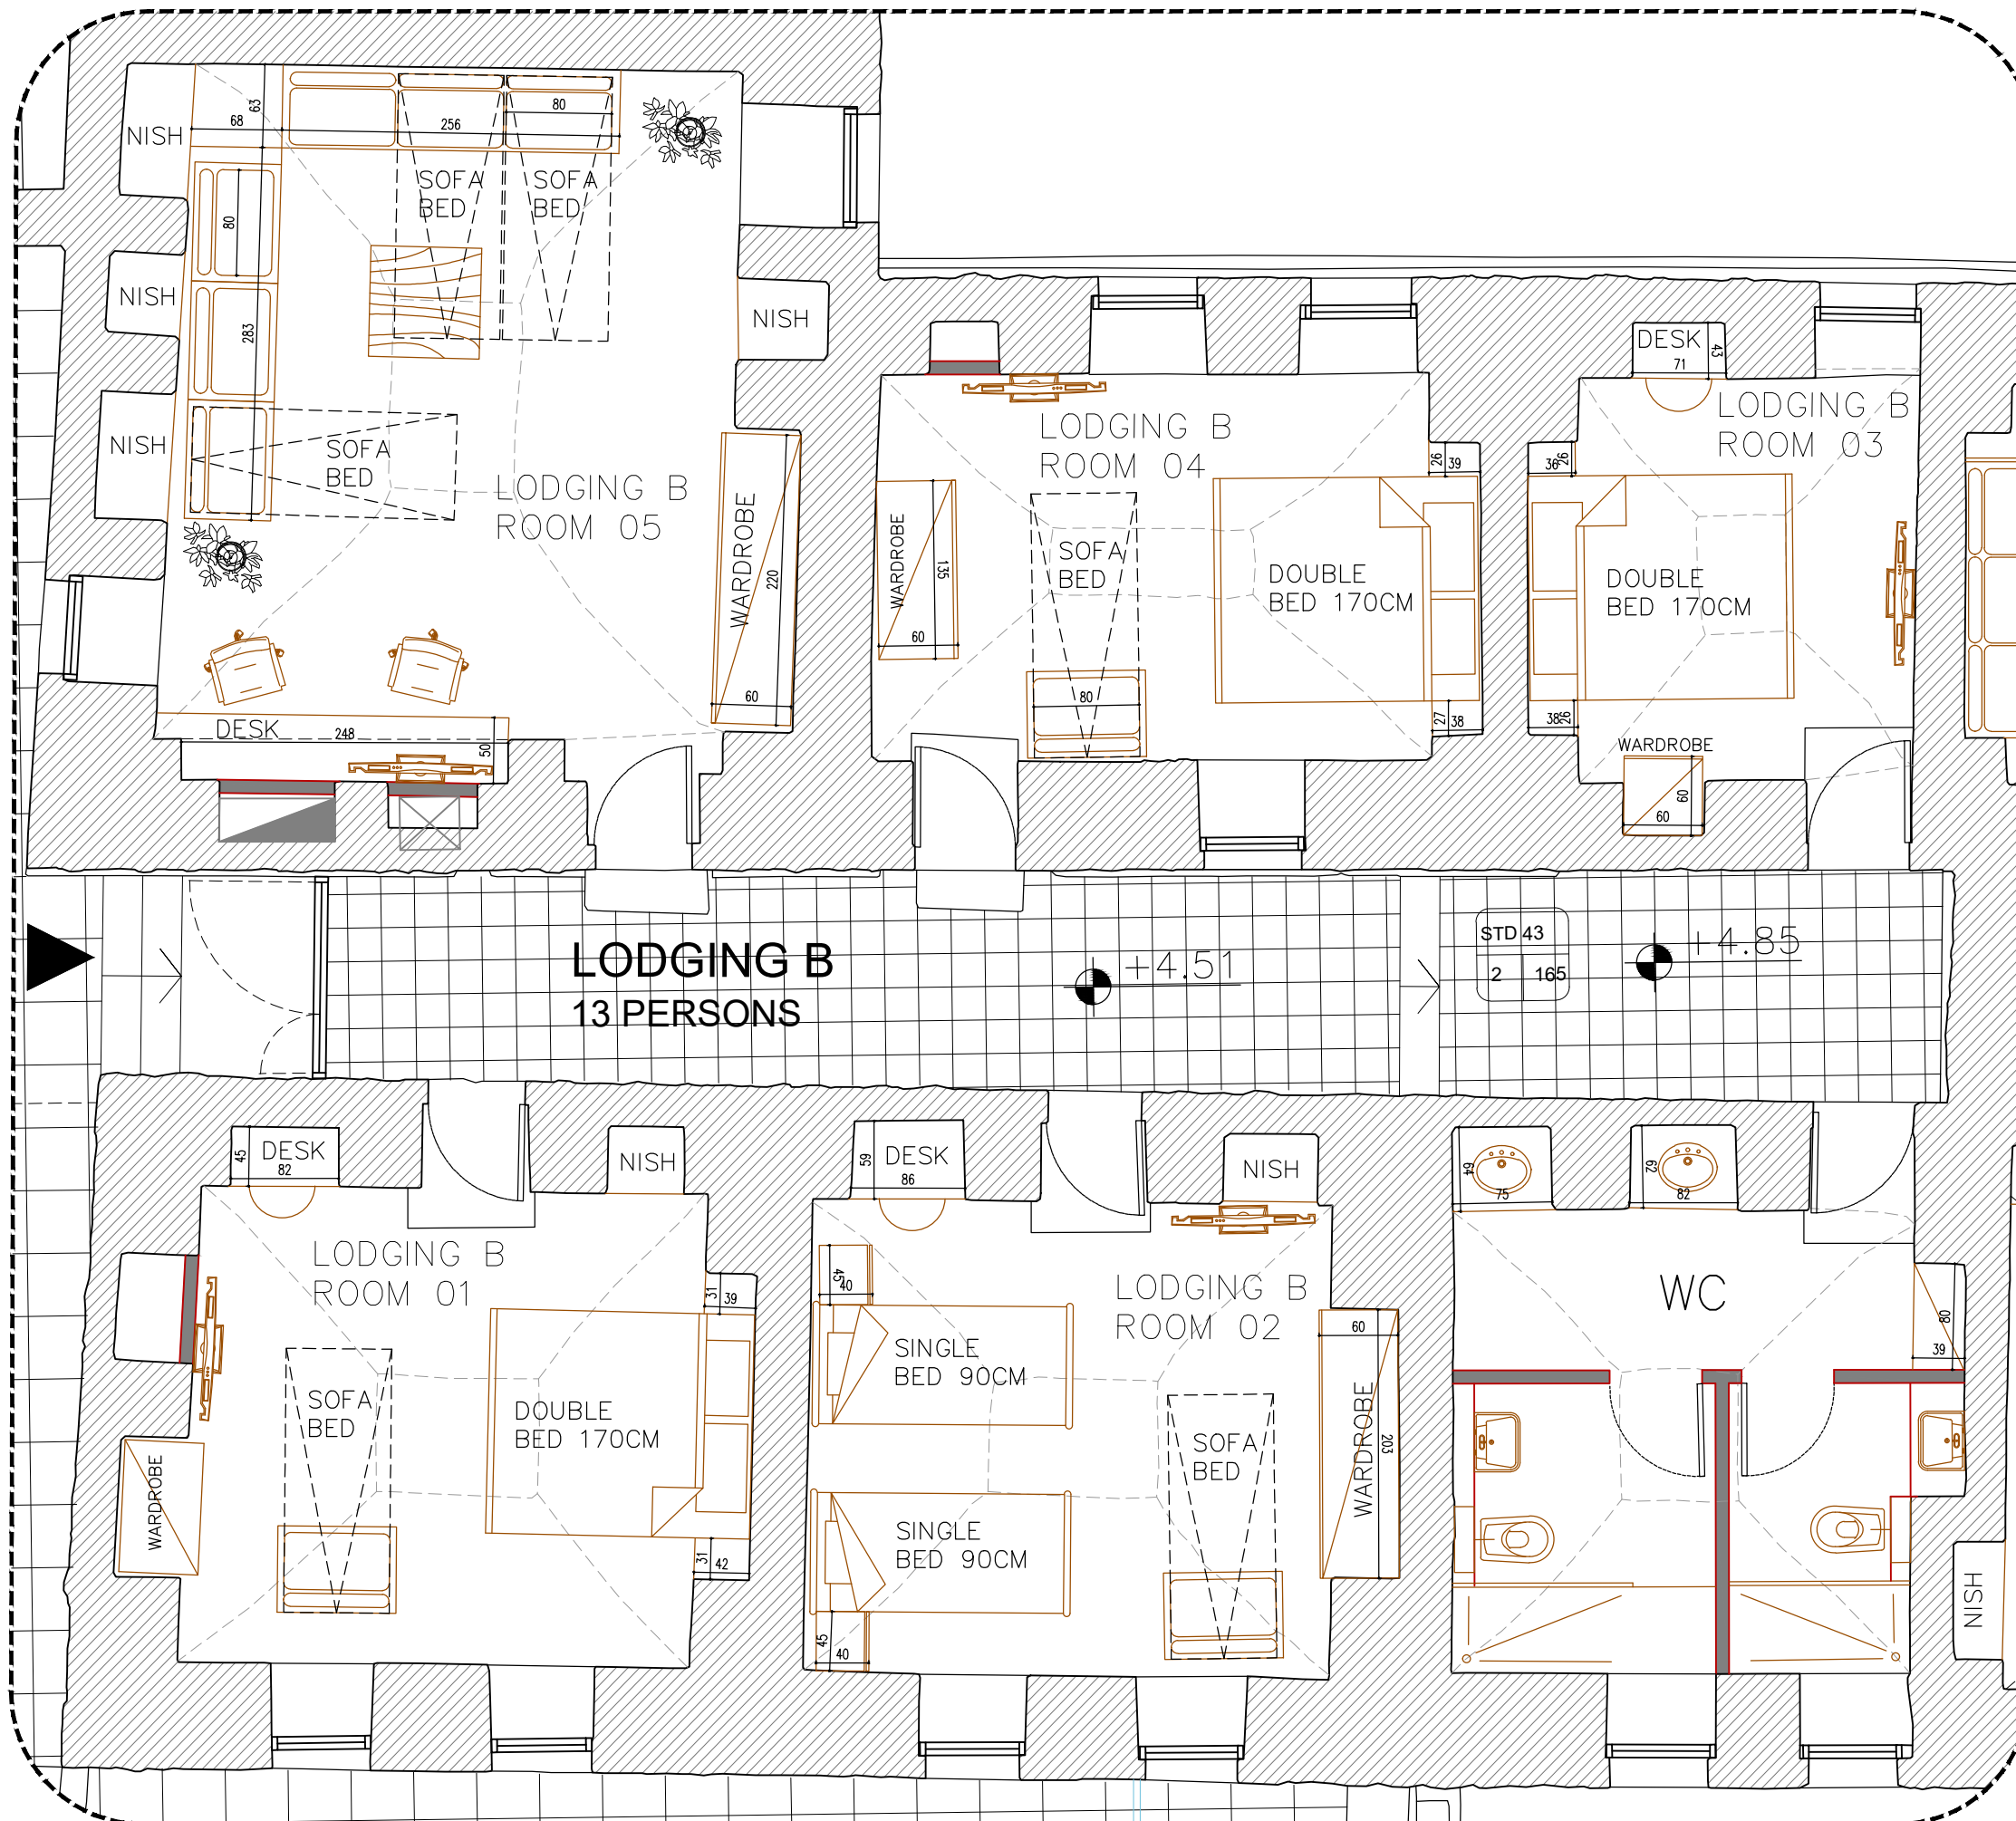

NOTES & LEGEND:

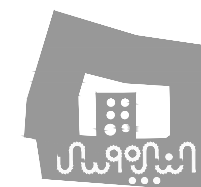

PROJECT:

Securing Professional Services for the Architectural Restoration and Rehabilitation Designs, Archaeological Documentation and Orientation Training, Including Tender Documents Preparation and Site Supervision for Conservation and Rehabilitation Works of Maqam Al-Nabi Musa in Jericho Governorate

Support to Development of Cultural Tourism

DESIGN WORKS:

jdc -Jerusalem Design Center

ELECTRICAL WORKS:

-Eng. Midhat AlSharif

MECHANICAL WORKS:

elite -Elite Mechanical Consultants

SHEET NAME:

LODGING B DETAIL

SCALE:

☐ For Review

☐ For Approval

☒ For Tender

☐ For Construction


DATE: May-2016

EDITION:

SHEET NO.

GD02



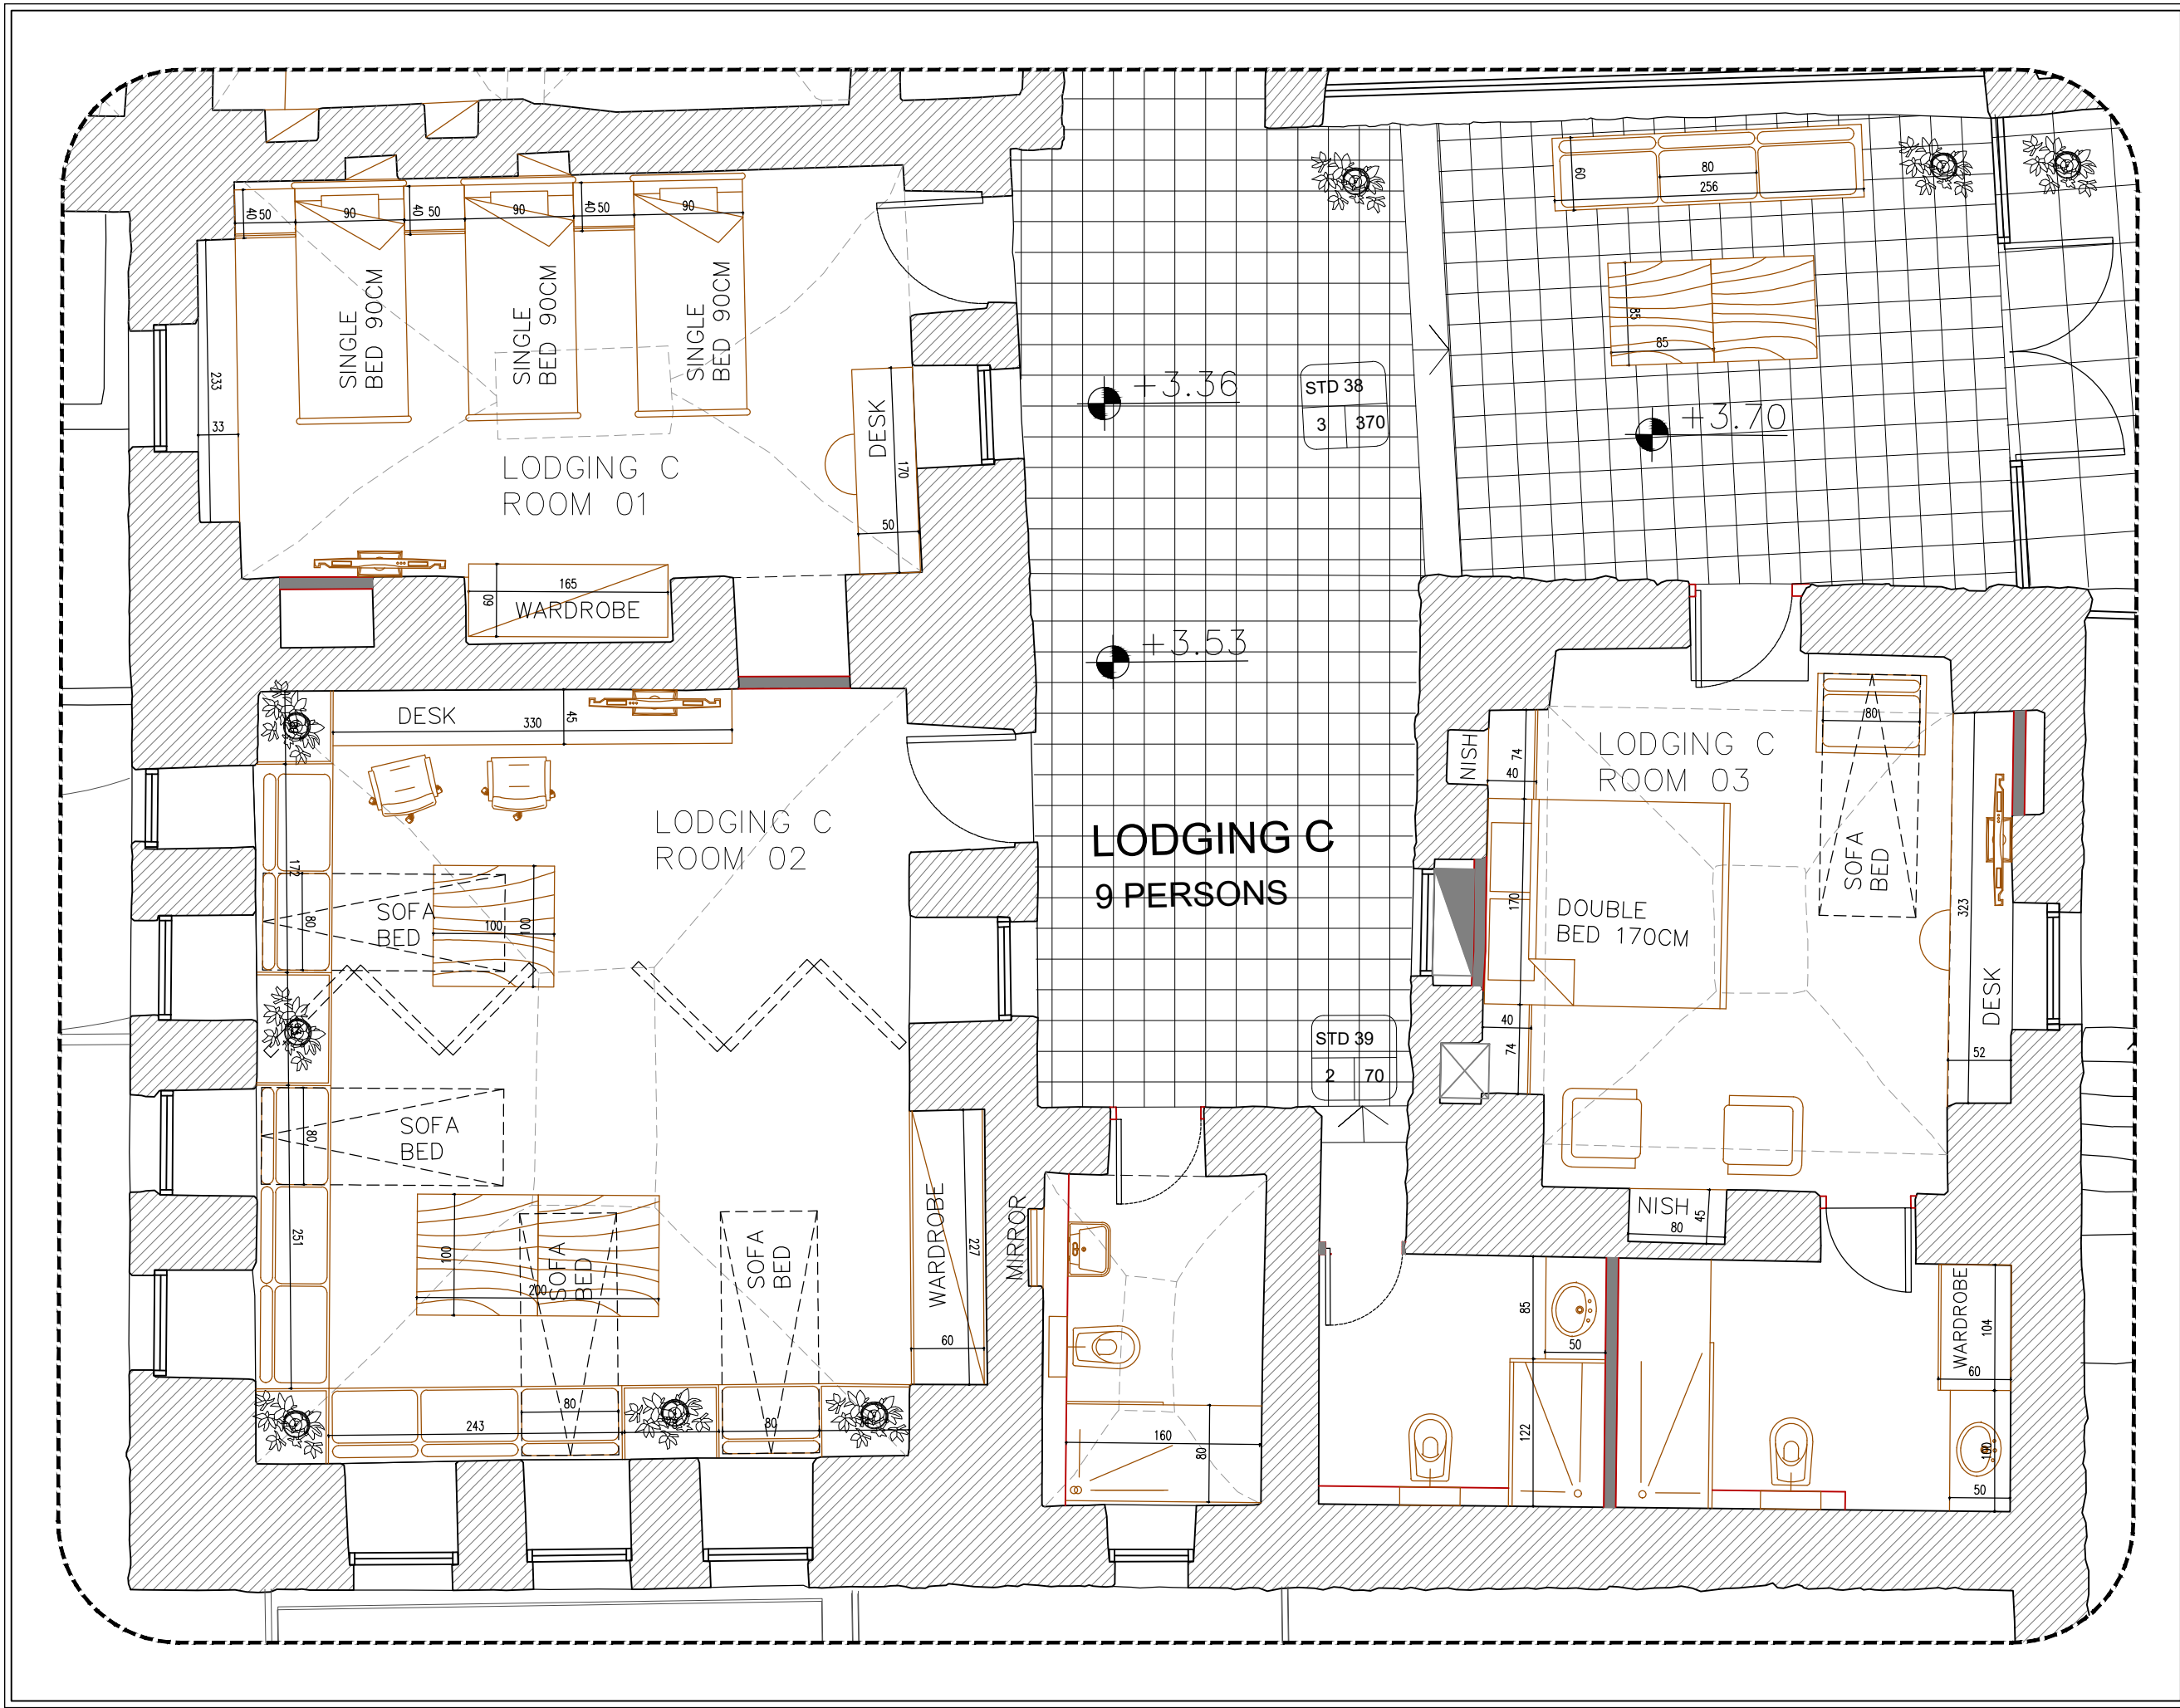

NOTES & LEGEND:

PROJECT:

Securing Professional Services for the Architectural Restoration and Rehabilitation Designs, Archaeological Documentation and Orientation Training, Including Tender Documents Preparation and Site Supervision for Conservation and Rehabilitation Works of Maqam Al-Nabi Musa in Jericho Governorate

Support to Development of Cultural Tourism

DESIGN WORKS:

-Jerusalem Design Center

ELECTRICAL WORKS:

-Eng. Midhat AlSharif

MECHANICAL WORKS:


-Elite Mechanical Consultants

SHEET NAME:


LODGING C DETAIL

SCALE:	EDITION:
☐ For Review	SHEET NO.
☐ For Approval	
☒ For Tender	
☐ For Construction	
DATE: May-2016	

Jerusalem Design Center
Architects, Engineers & Consultants
Phone: +972 234 5678 | Fax: +972 234 5678 | Email: info@jdc.gov.ps

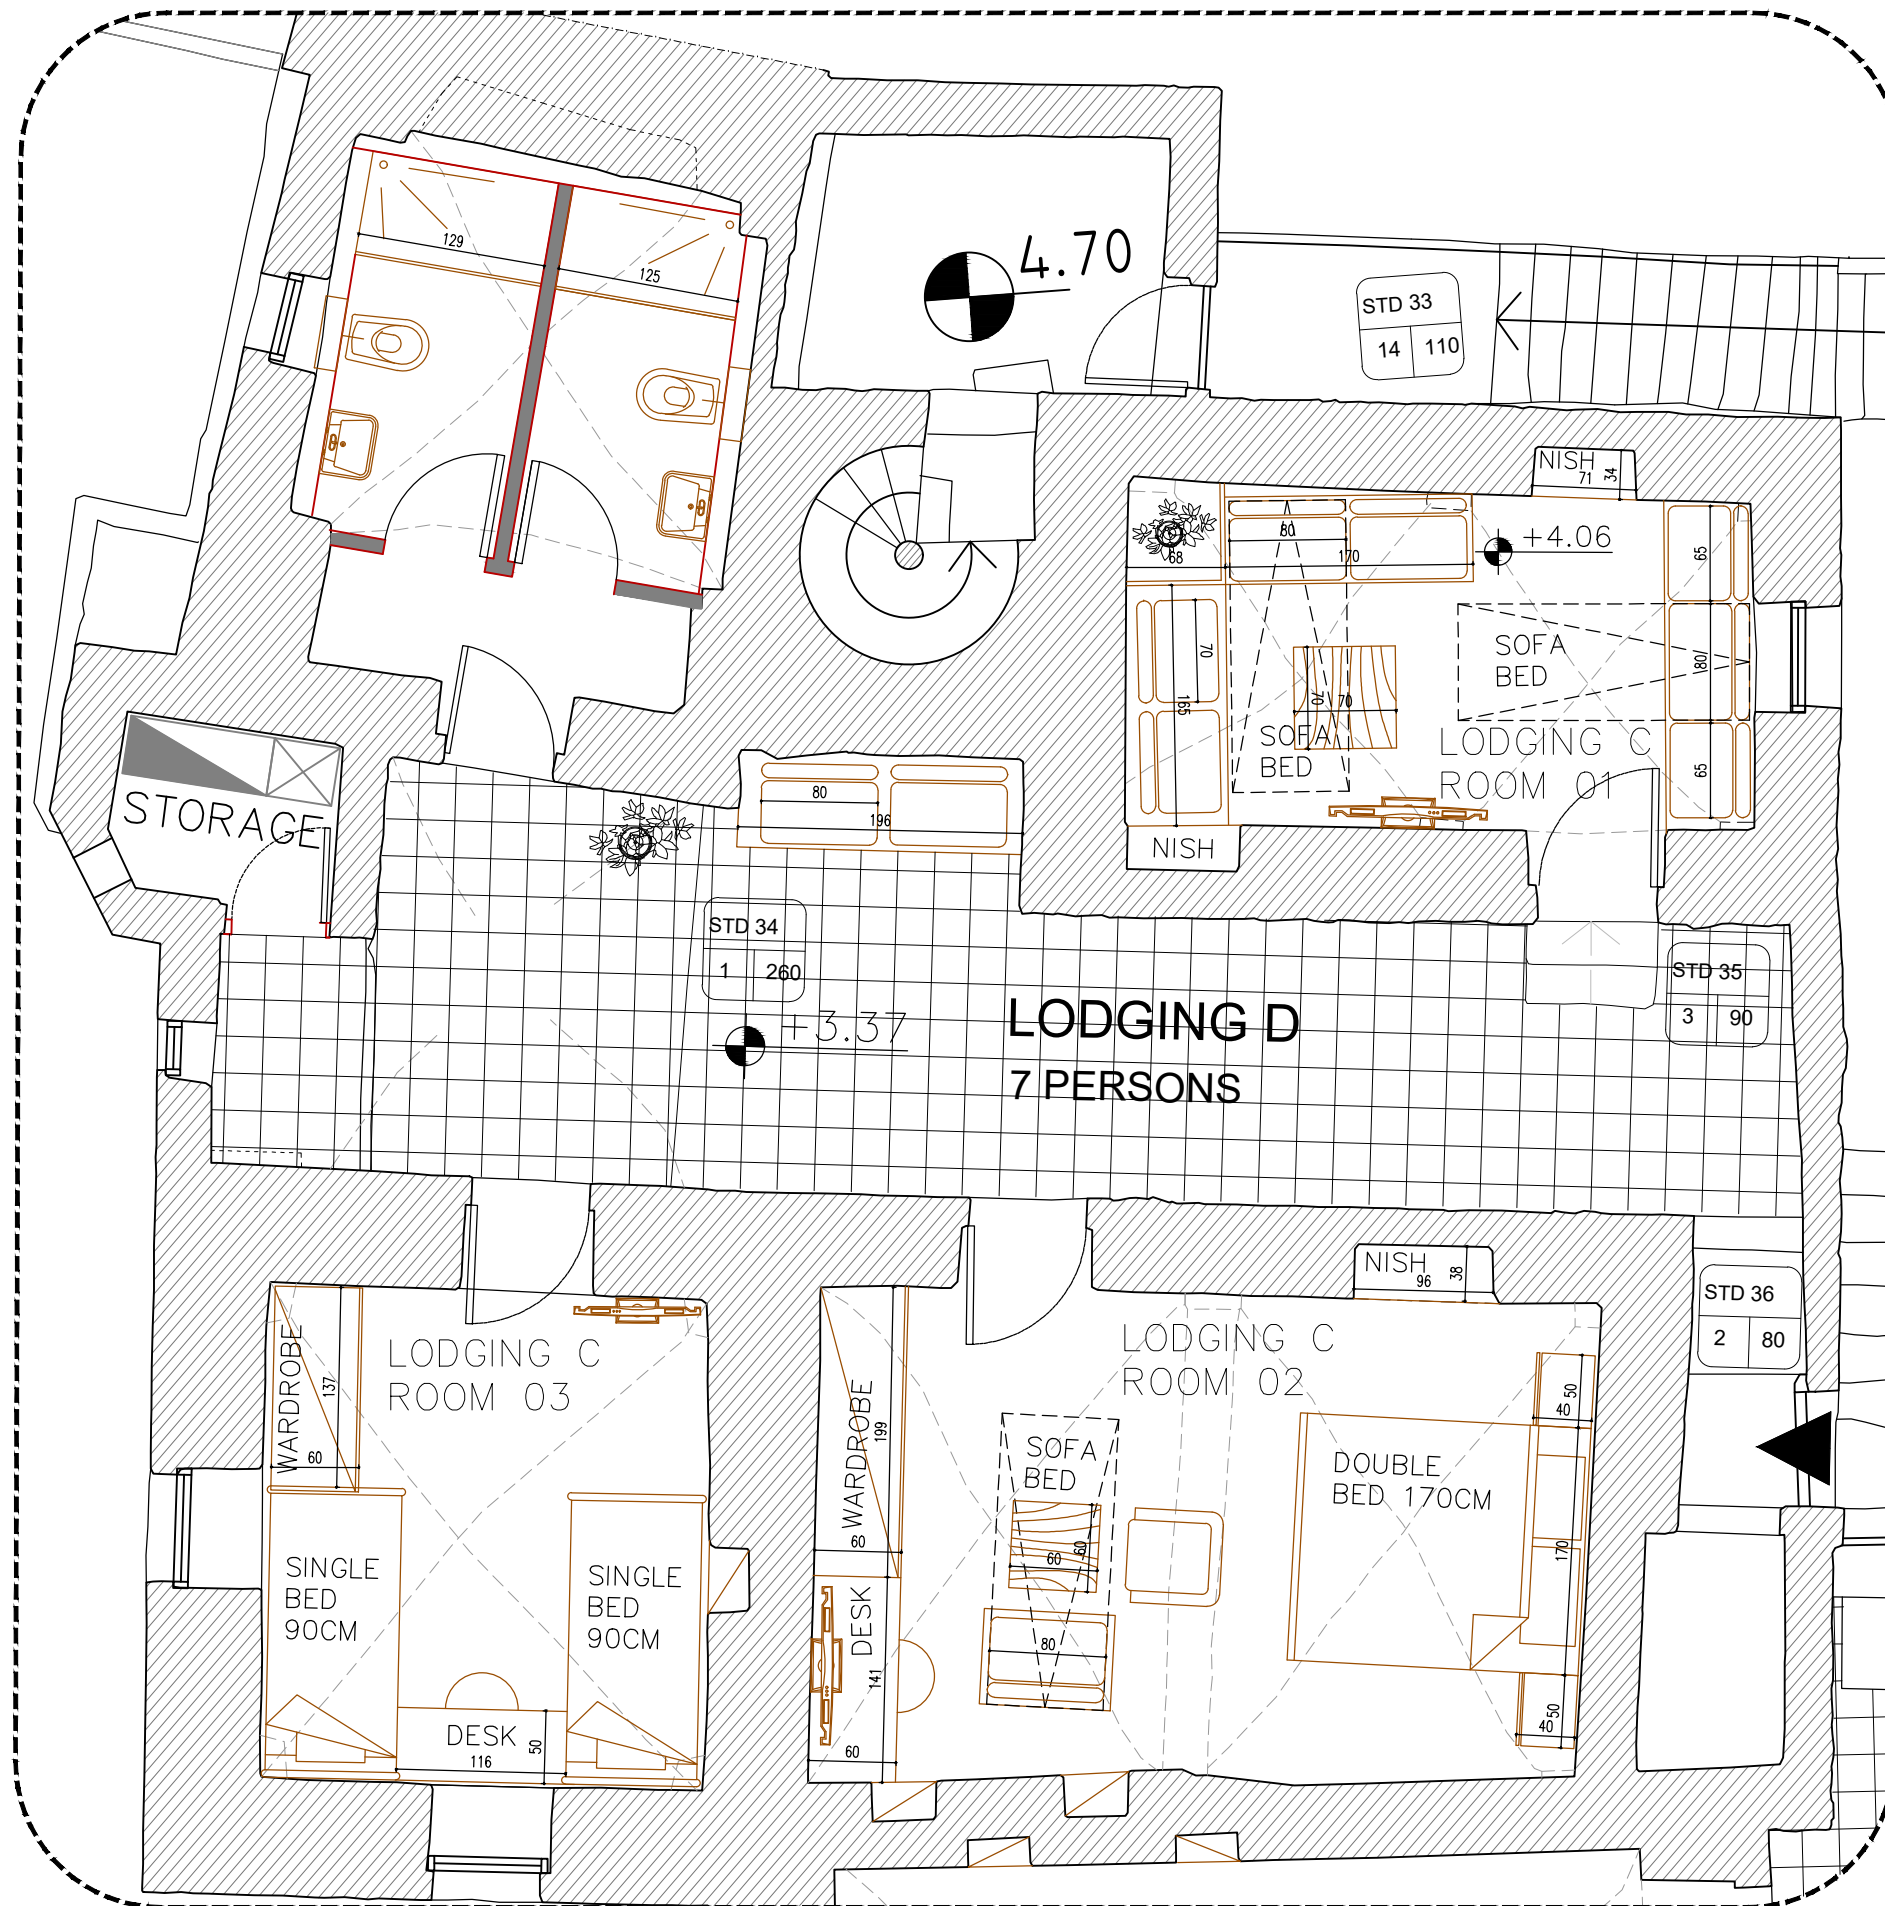

NOTES & LEGEND:

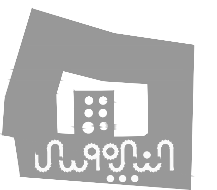

PROJECT:

Securing Professional Services for the Architectural Restoration and Rehabilitation Designs, Archaeological Documentation and Orientation Training, Including Tender Documents Preparation and Site Supervision for Conservation and Rehabilitation Works of Maqam Al-Nabi Musa in Jericho Governorate

Support to Development of Cultural Tourism

DESIGN WORKS:

jdcc -Jerusalem Design Center

ELECTRICAL WORKS:

-Eng. Midhat AlSharif

MECHANICAL WORKS:

elite -Elite Mechanical Consultants

SHEET NAME:

LODGING D DETAIL

SCALE:

☐ For Review
☐ For Approval
☒ For Tender
☐ For Construction


EDITION:

SHEET NO.


GD04

DATE: May-2016

jdcc Jerusalem Design Center
Architects, Engineers & Consultants
Phone: +972 234 2606 | Fax: +972 234 2177 | Email: info@jdcc.gov.ps

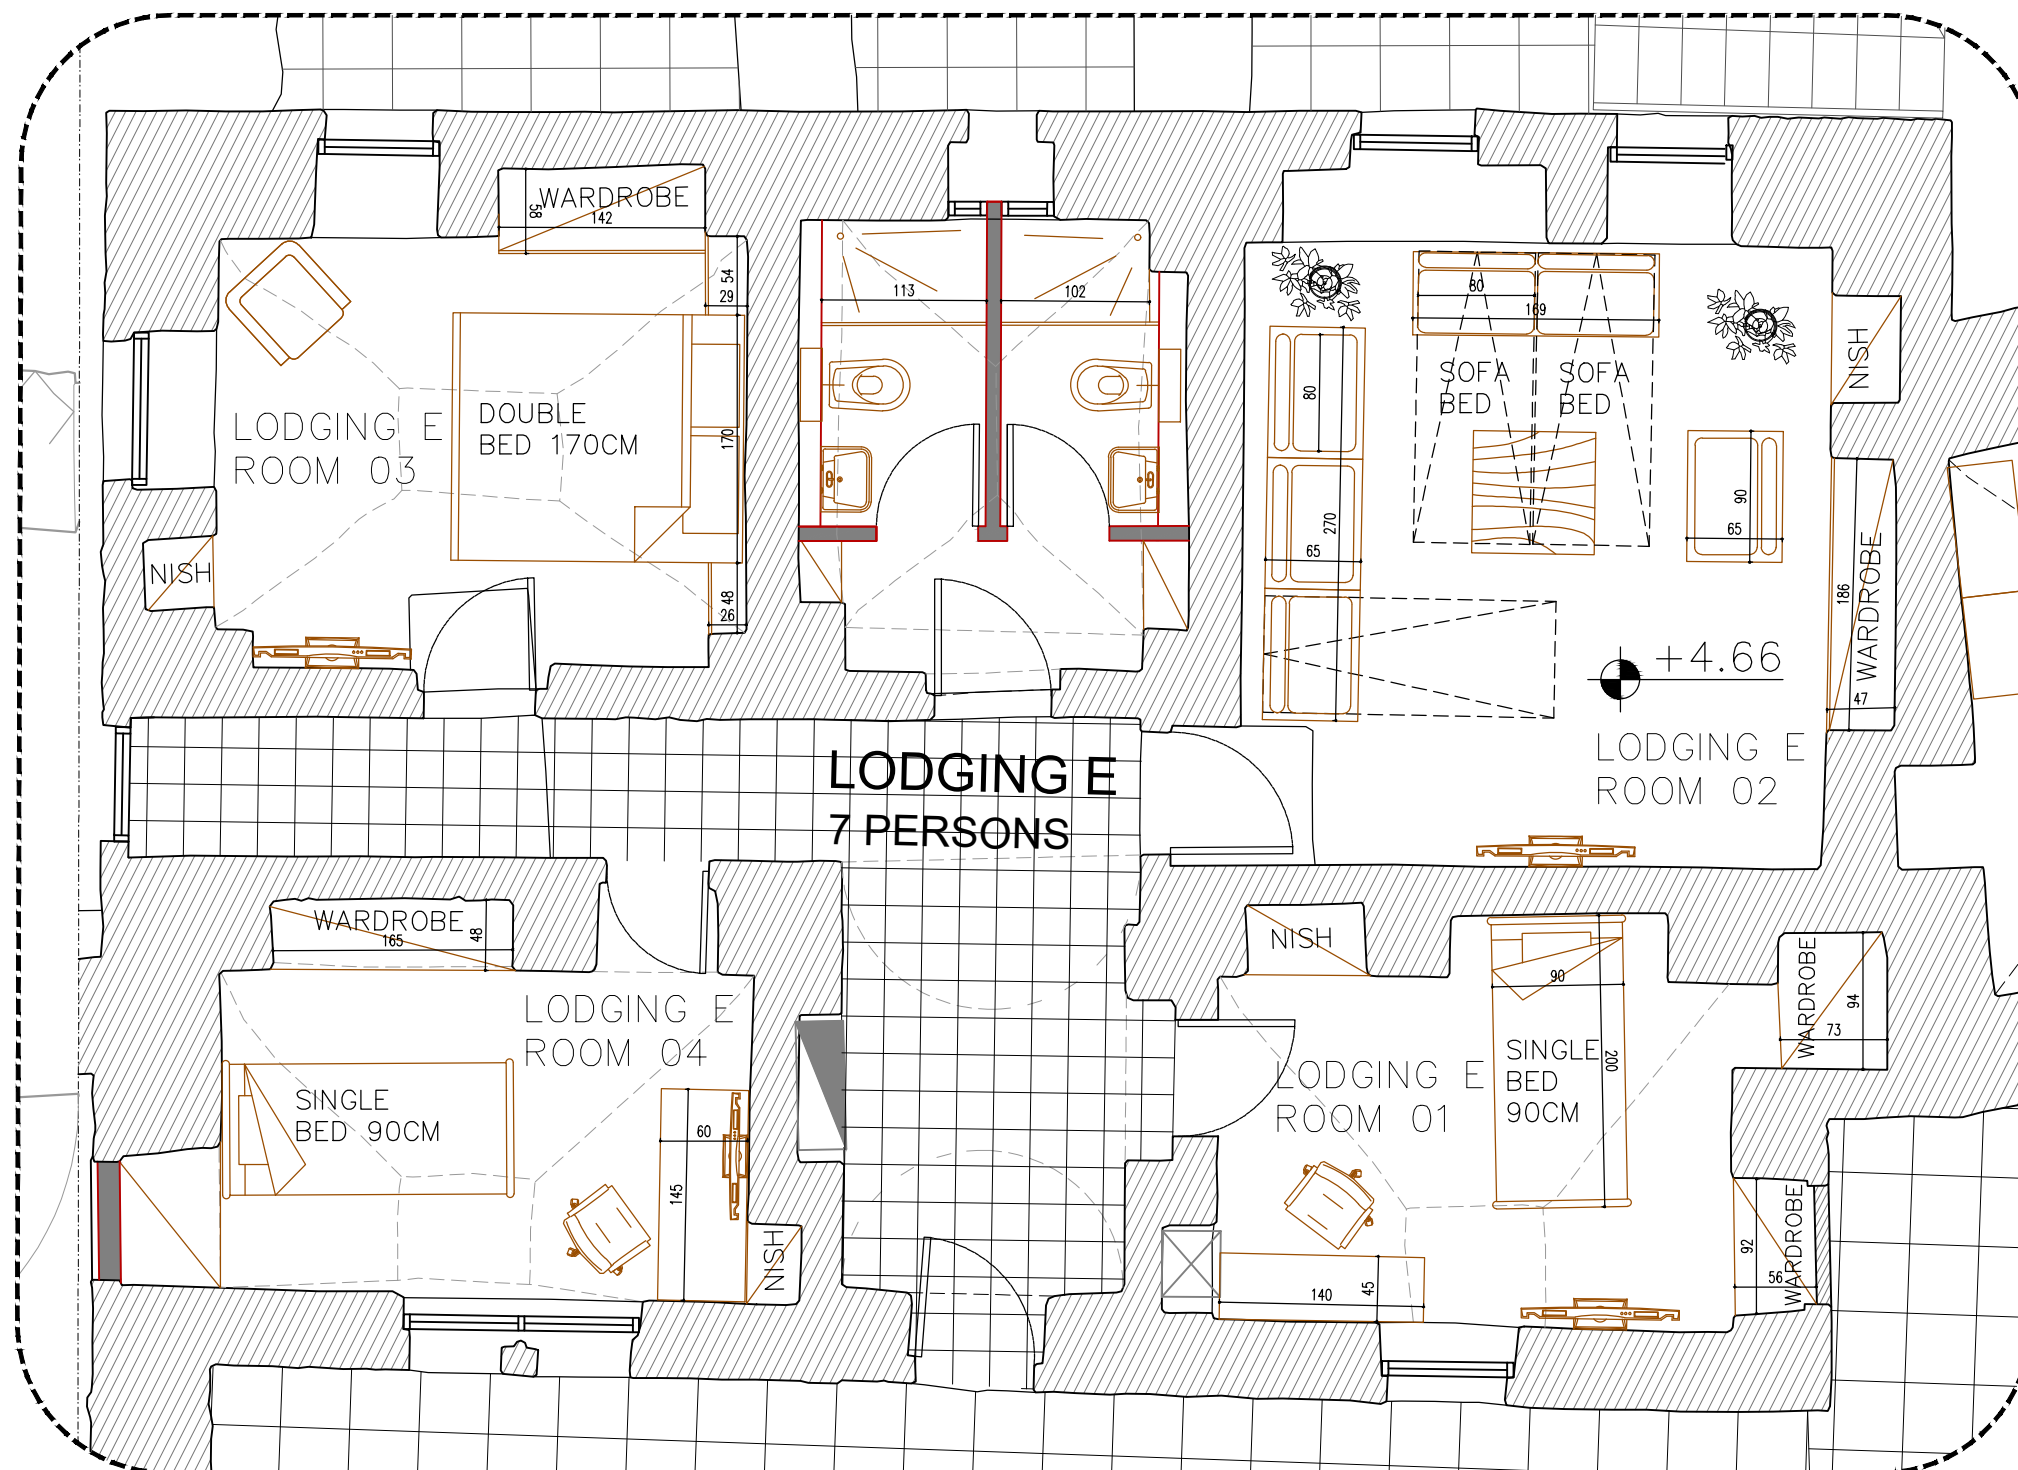

NOTES & LEGEND:

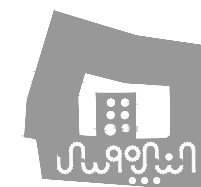

PROJECT:

Securing Professional Services for the Architectural Restoration and Rehabilitation Designs, Archaeological Documentation and Orientation Training, Including Tender Documents Preparation and Site Supervision for Conservation and Rehabilitation Works of Maqam Al-Nabi Musa in Jericho Governorate

Support to Development of Cultural Tourism

DESIGN WORKS:

jdc -Jerusalem Design Center

ELECTRICAL WORKS:

-Eng. Midhat AlSharif

MECHANICAL WORKS:

elite -Elite Mechanical Consultants

SHEET NAME:

LODGING E DETAIL

SCALE:

☐ For Review
☐ For Approval
☒ For Tender
☐ For Construction


DATE: May-2016

EDITION:


SHEET NO.

GD05



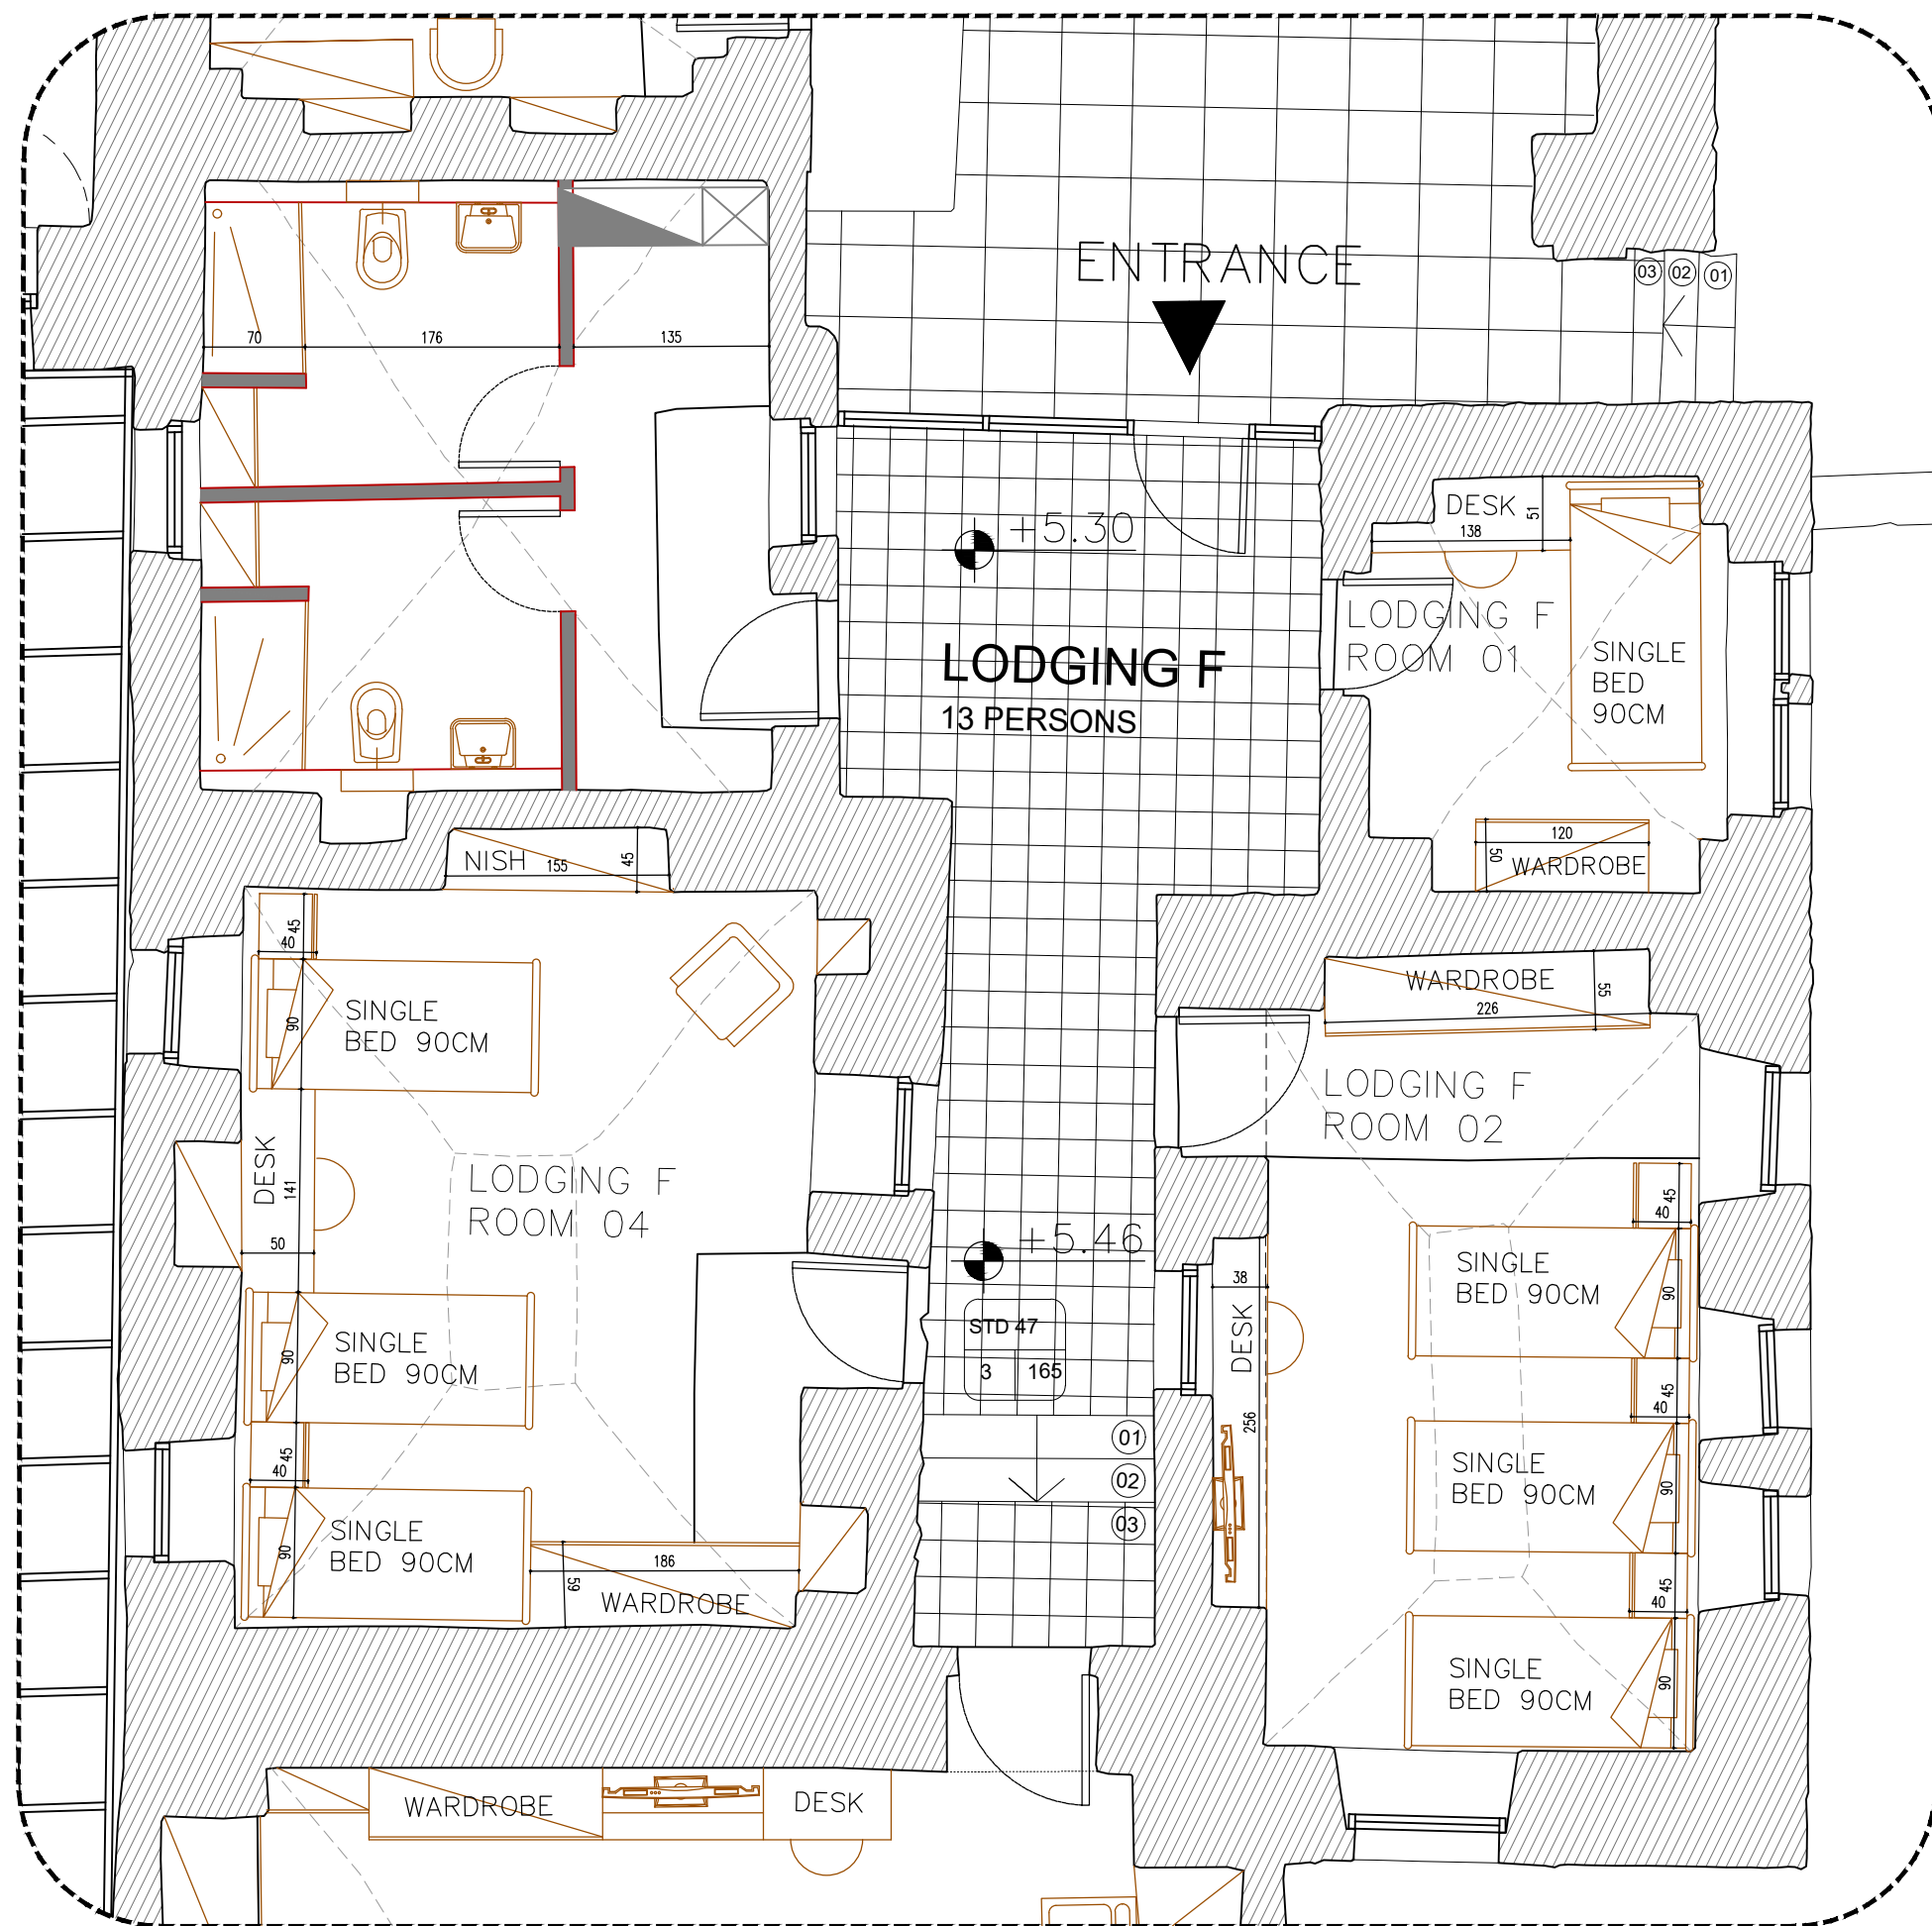

NOTES & LEGEND:

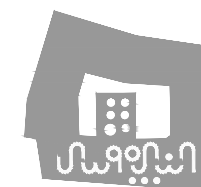

PROJECT:

Securing Professional Services for the Architectural Restoration and Rehabilitation Designs, Archaeological Documentation and Orientation Training, Including Tender Documents Preparation and Site Supervision for Conservation and Rehabilitation Works of Maqam Al-Nabi Musa in Jericho Governorate

Support to Development of Cultural Tourism

DESIGN WORKS:

jdc -Jerusalem Design Center

ELECTRICAL WORKS:

-Eng. Midhat AlSharif

MECHANICAL WORKS:

elite -Elite Mechanical Consultants

SHEET NAME:

LODGING F DETAIL

SCALE:

☐ For Review
☐ For Approval
☒ For Tender
☐ For Construction


EDITION:

SHEET NO.


GD06

DATE: May-2016

jdc Jerusalem Design Center
Architects, Engineers & Consultants
Phone: +972 234 2600 | Fax: +972 234 2177 | Email: info@jdc.gov.ps

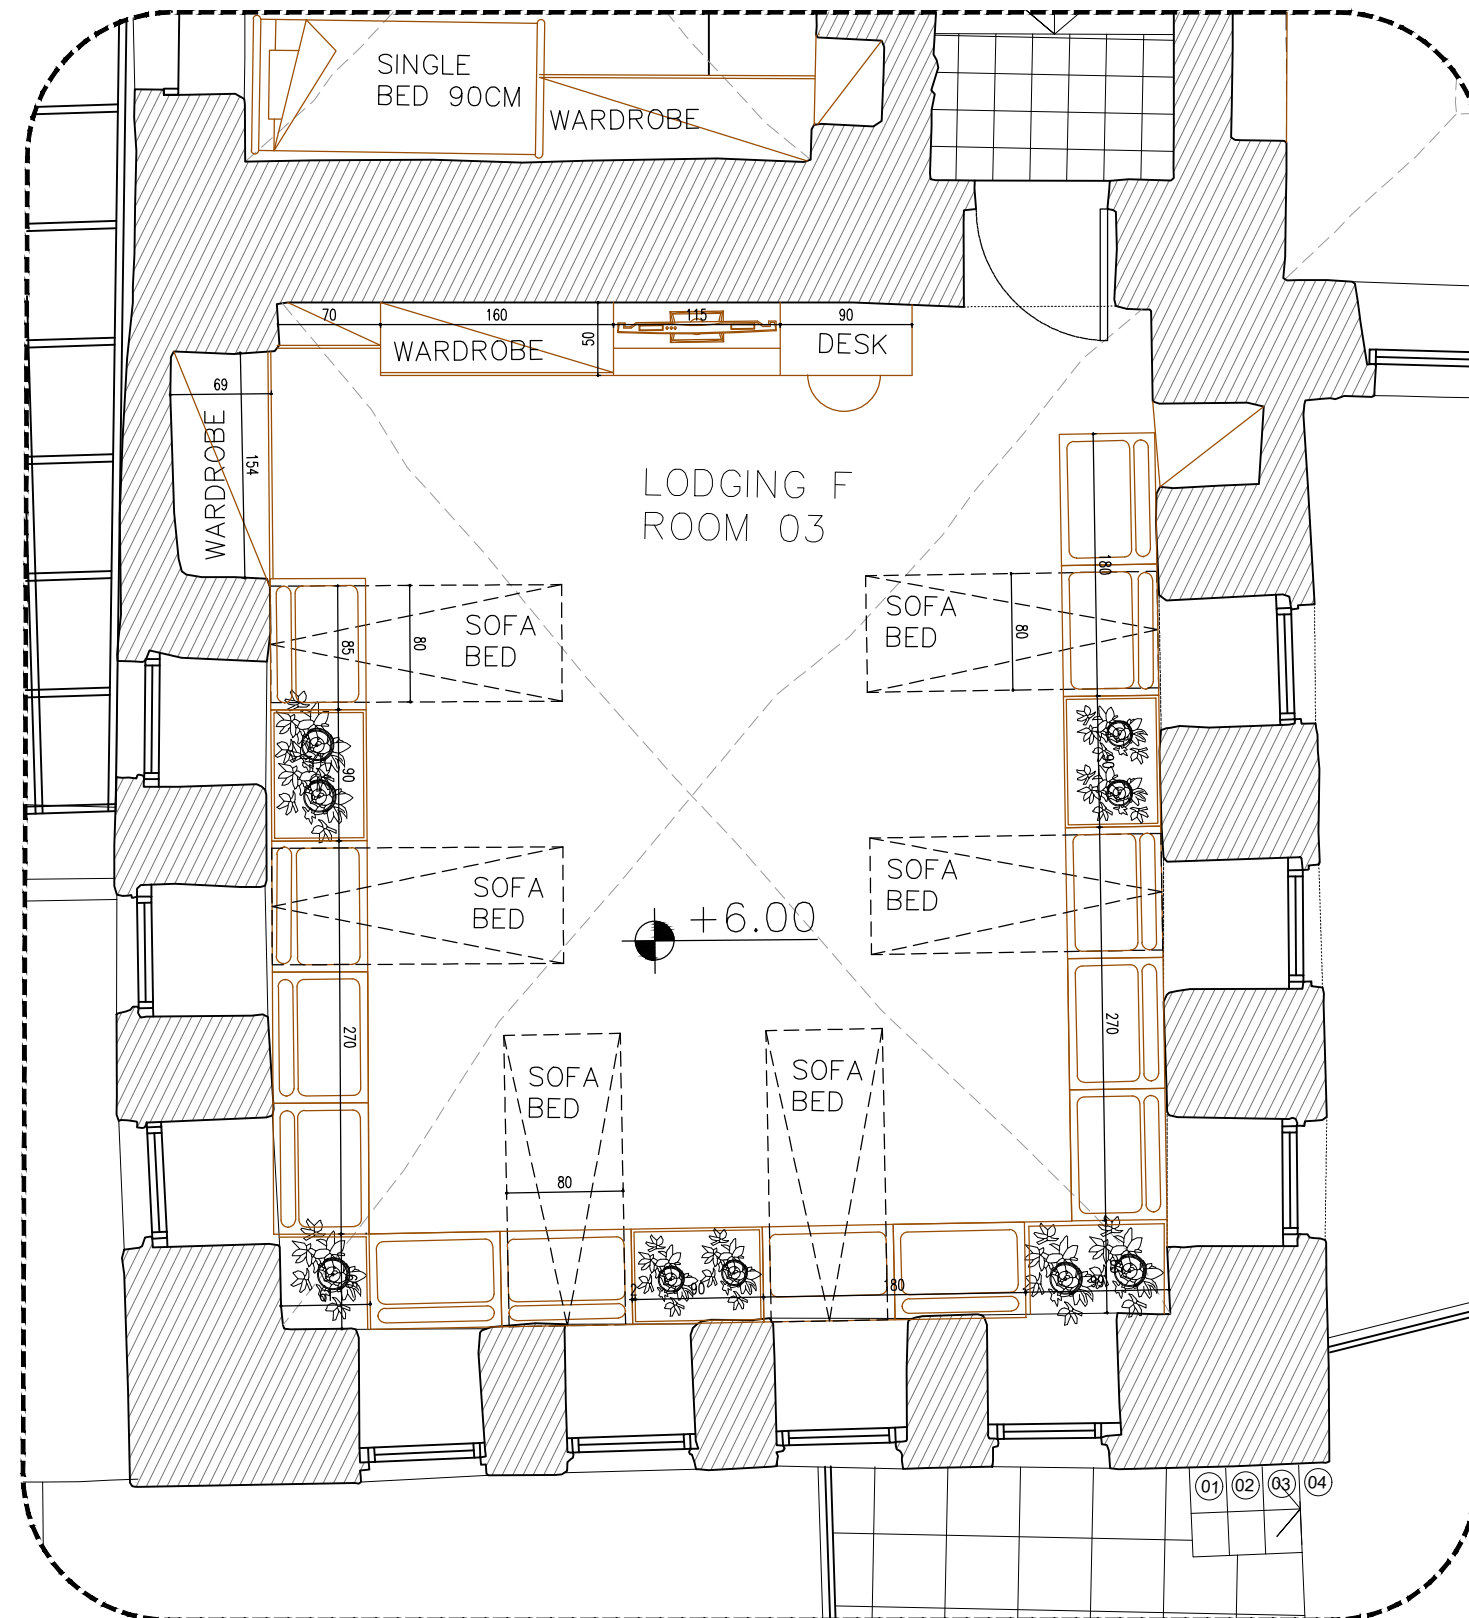

NOTES & LEGEND:

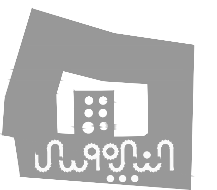

PROJECT:

Securing Professional Services for the Architectural Restoration and Rehabilitation Designs, Archaeological Documentation and Orientation Training, Including Tender Documents Preparation and Site Supervision for Conservation and Rehabilitation Works of Maqam Al-Nabi Musa in Jericho Governorate

Support to Development of Cultural Tourism

DESIGN WORKS:

-Jerusalem Design Center

ELECTRICAL WORKS:

-Eng. Midhat AlSharif

MECHANICAL WORKS:

-Elite Mechanical Consultants


SHEET NAME:

LODGING F DETAIL

SCALE:	EDITION:
☐ For Review ☐ For Approval ☒ For Tender ☐ For Construction	SHEET NO.


GUTTER CONNECTION DETAIL

TOPGAL STANDING SEAM MW POLYCARBONATE PANEL SYSTEM


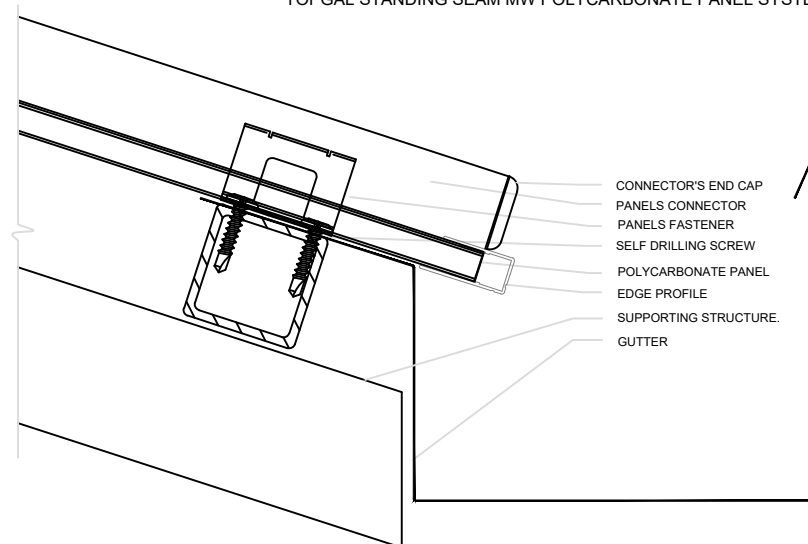


CONNECTION DETAIL

TopGal POLYCARBONATE PANEL SYSTEM

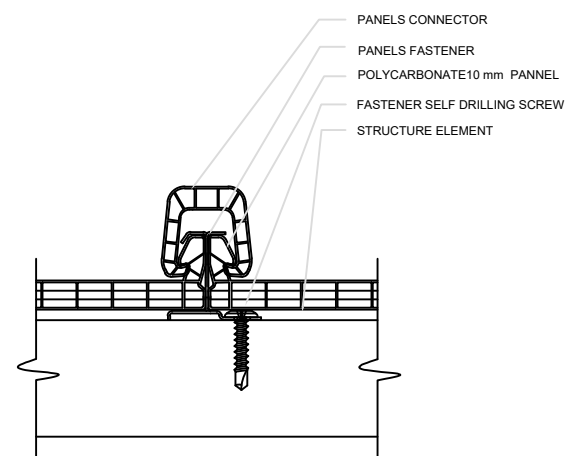


GD8 SKYLIGHT DETAILS
01 SCALE 1:2

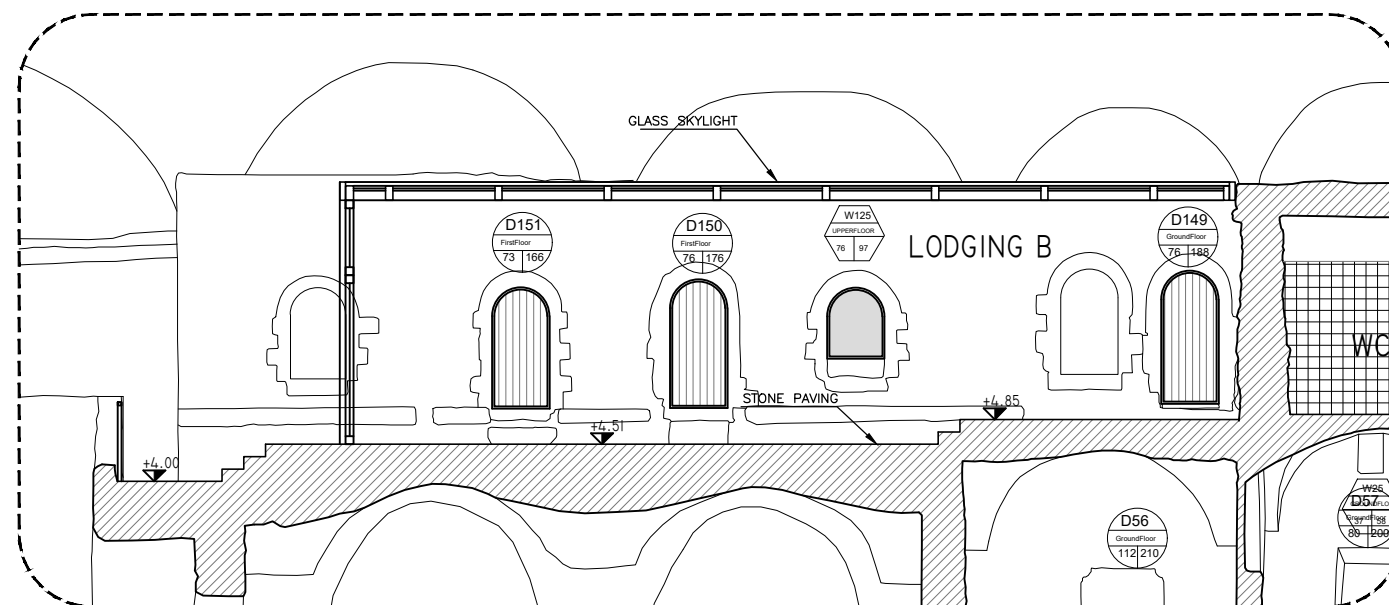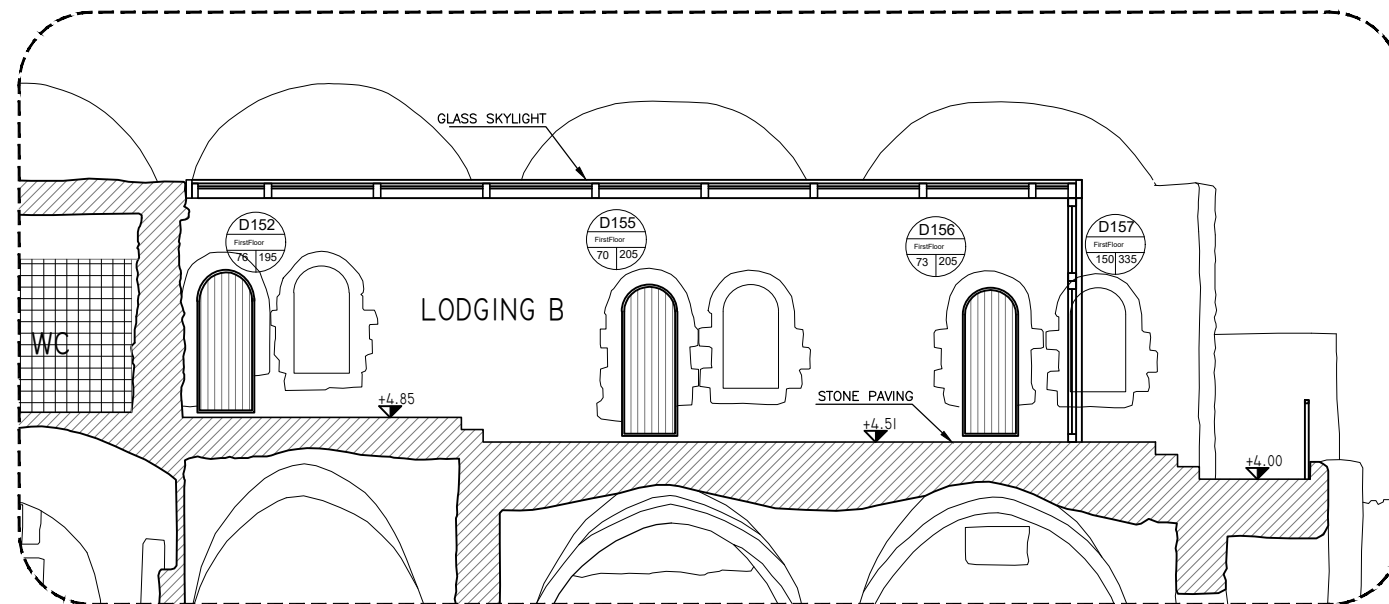

GD8 SKYLIGHT DETAILS
02 SCALE 1:100

NOTES & LEGEND:

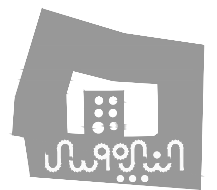

PROJECT:

Securing Professional Services for the Architectural Restoration and Rehabilitation Designs, Archaeological Documentation and Orientation Training, Including Tender Documents Preparation and Site Supervision for Conservation and Rehabilitation Works of Maqam Al-Nabi Musa in Jericho Governorate

Support to Development of Cultural Tourism

DESIGN WORKS:

jdc -Jerusalem Design Center

ELECTRICAL WORKS:

-Eng. Midhat AlSharif

MECHANICAL WORKS:

elite -Elite Mechanical Consultants

SHEET NAME:

SKYLIGHT DETAILS

SCALE:

- ☐ For Review
- ☐ For Approval
- ☒ For Tender
- ☐ For Construction


DATE: May-2016

EDITION:

SHEET NO.


GD08



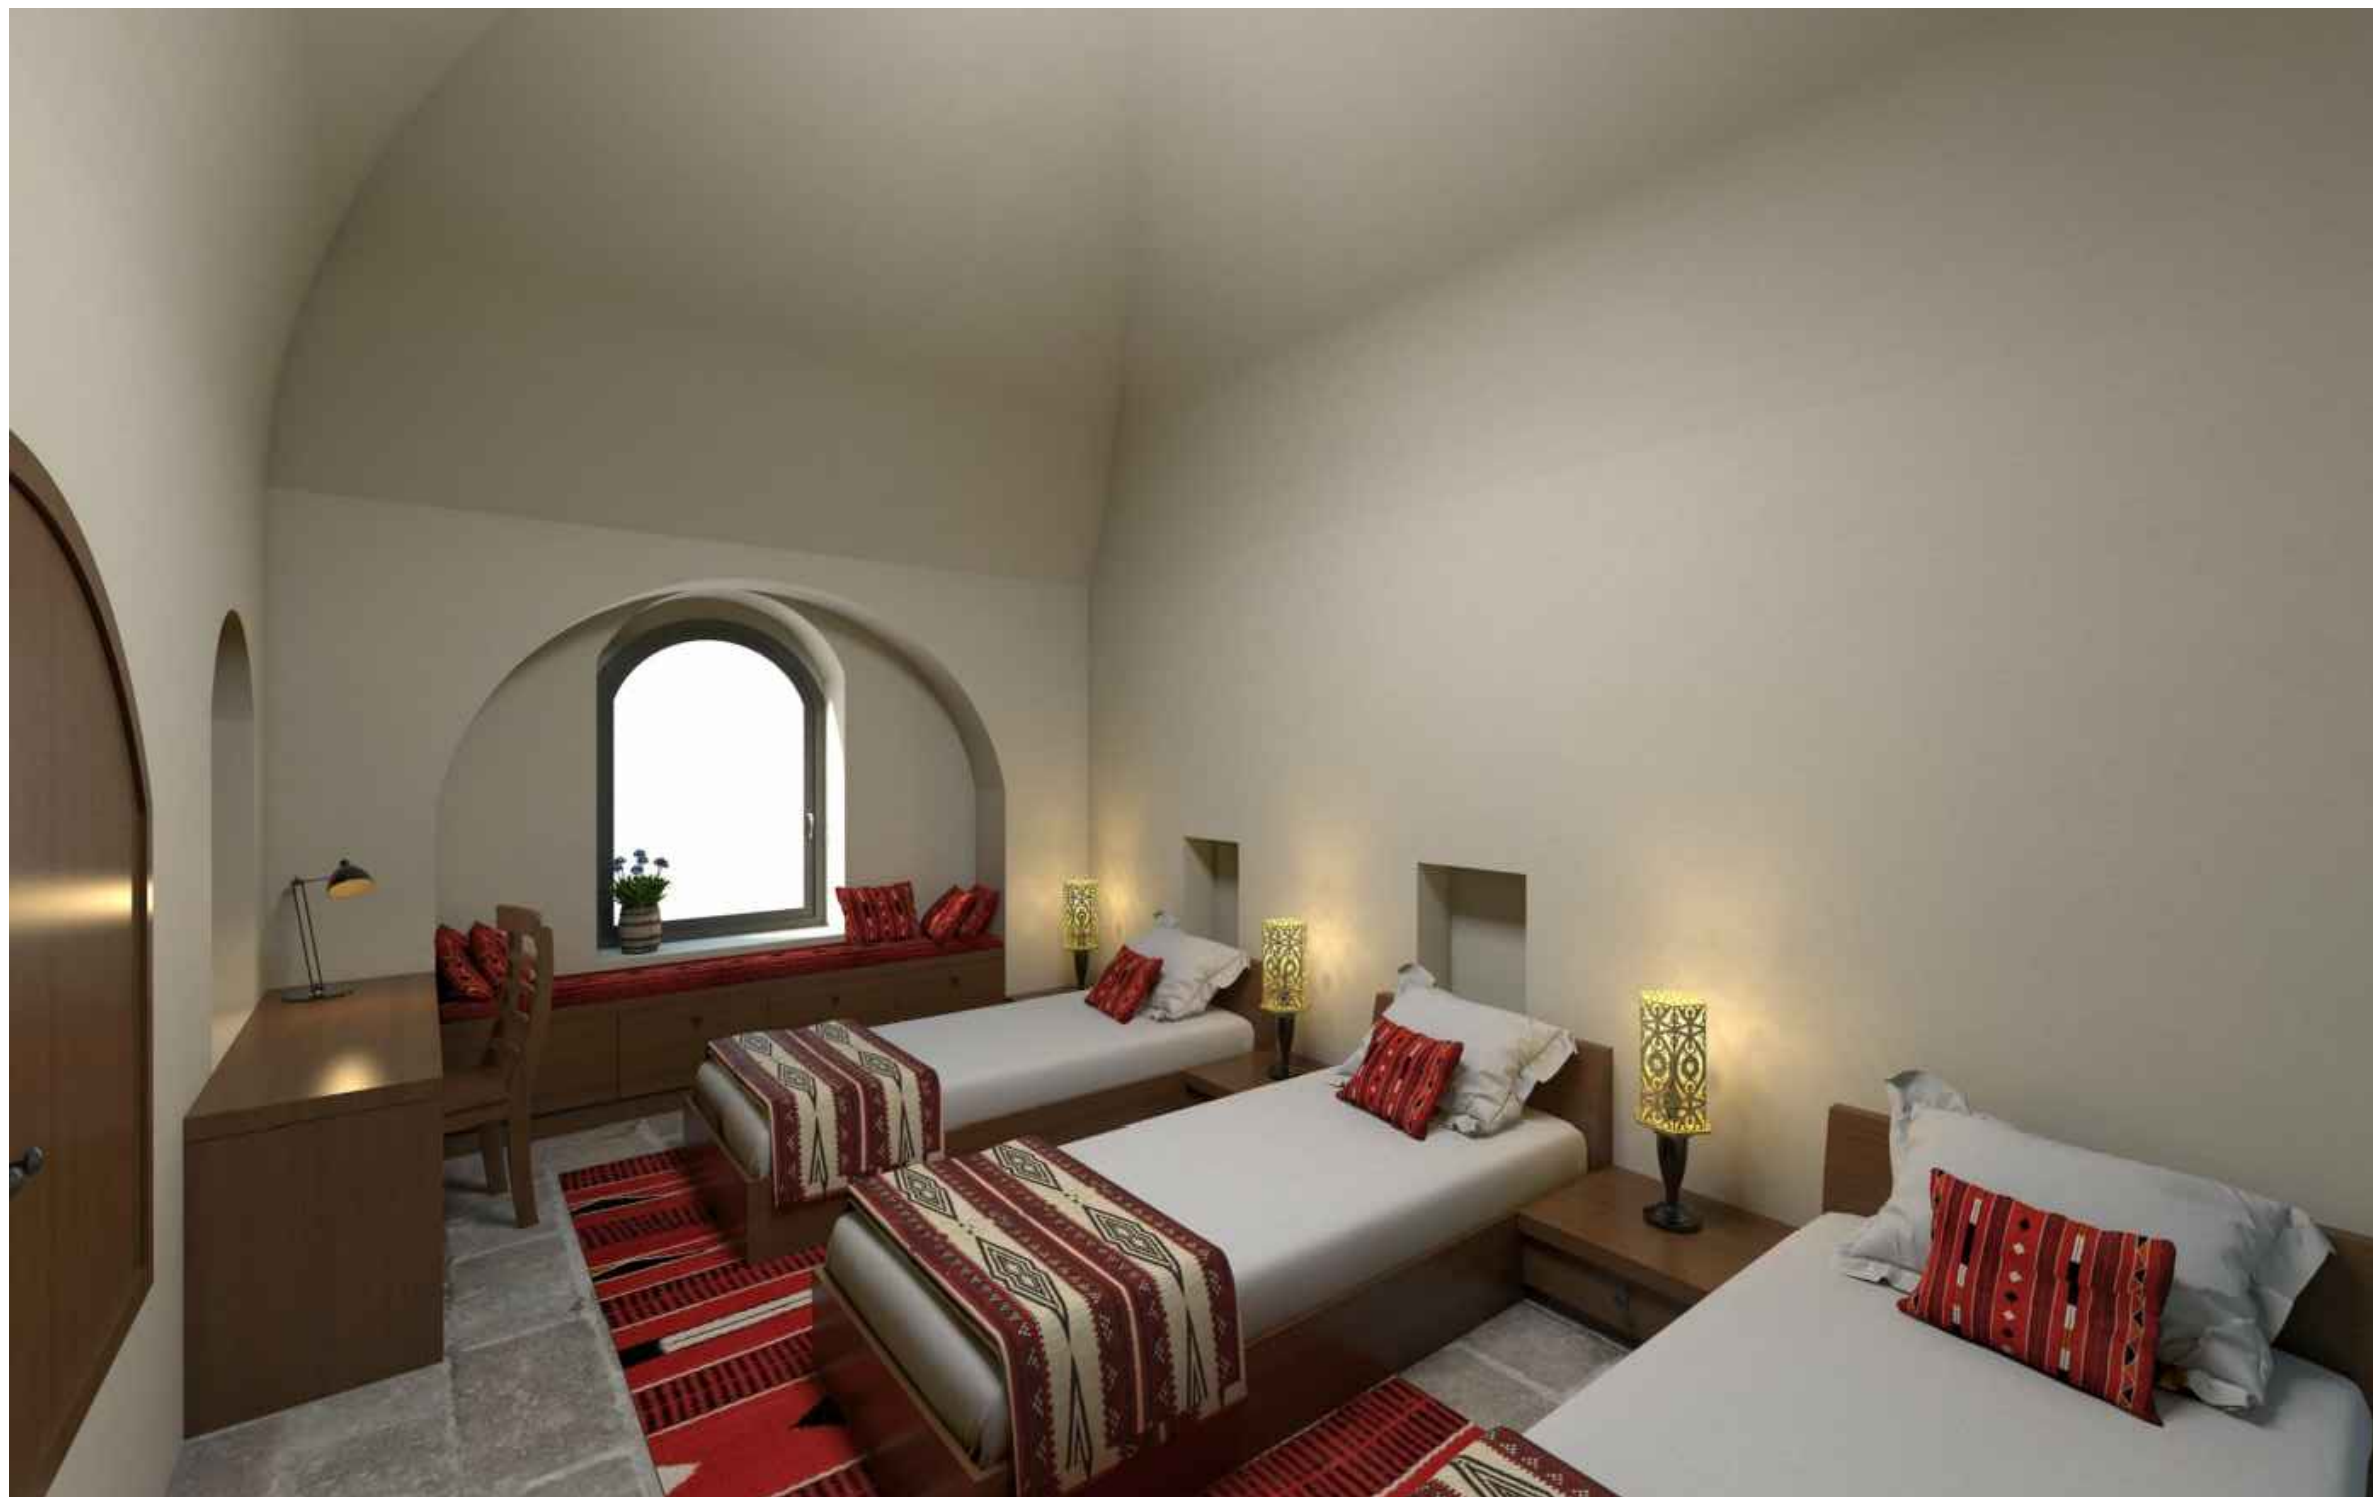

GD3 LODGING C ROOM 01-SHOT
3D VIEW

NOTES & LEGEND:

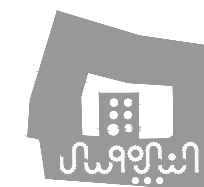

PROJECT:
 Securing Professional Services for the Architectural Restoration and Rehabilitation Designs, Archaeological Documentation and Orientation Training, Including Tender Documents Preparation and Site Supervision for Conservation and Rehabilitation Works of Maqam Al-Nabi Musa in Jericho Governorate
 Support to Development of Cultural Tourism

DESIGN WORKS:
 jdc -Jerusalem Design Center

ELECTRICAL WORKS:
 -Eng. Midhat AlSharif

MECHANICAL WORKS:
 elite -Elite Mechanical Consultants

SHEET NAME:
 LODGING G SHOT 1


SCALE:	EDITION:
☐ For Review ☐ For Approval ☒ For Tender ☐ For Construction	SHEET NO.
DATE: May-2016	





GD3 LODGING C ROOM 03-SHOT
3D VIEW

NOTES & LEGEND:

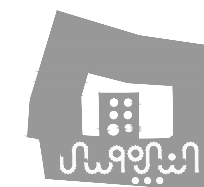

PROJECT:
 Securing Professional Services for the Architectural Restoration and Rehabilitation Designs, Archaeological Documentation and Orientation Training, Including Tender Documents Preparation and Site Supervision for Conservation and Rehabilitation Works of Maqam Al-Nabi Musa in Jericho Governorate
 Support to Development of Cultural Tourism

DESIGN WORKS:
 jdc -Jerusalem Design Center

ELECTRICAL WORKS:
 -Eng. Midhat AlSharif

MECHANICAL WORKS:
 elite -Elite Mechanical Consultants

SHEET NAME:
 LODGING G SHOT 2

SCALE:
☐ For Review
☐ For Approval
☒ For Tender
☐ For Construction
DATE: May-2016

EDITION:
 SHEET NO.
 GD10

jdc Jerusalem Design Center
 Architects, Engineers & Consultants
 Phone: +972 234 2676 | Fax: +972 234 2177 | Email: info@jdc.gov.ps

SECTION "13"

TENSILE DETAILS (TD..)





LIST OF DRAWINGS

* TENSILE DETAIL 1	TD01
* TENSILE DETAIL 2	TD02


NOTES

- ALL DIMENSIONS ARE IN CM. (OTHERWISE NOTICED)
- FOR OPENING DIRECTION OF EACH DOOR SEE PLANS
- ALL STEEL FRAMES SHOULD BE PRIMED & PAINTED WITH OIL PAINT IN COLOR AS SPECIFIED BY ENGINEER
- CLEAR LIQUOR PAINT (MAT) SHOULD BE APPLIED TO ALL SOLID WOOD EDGES AND ACCORDING TO ENGINEERS DIRECTIONS

LEGEND

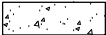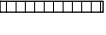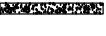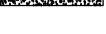	RC CONCRETE
	CONCRETE
	STONE
	HOLLOW BLOCK
	TERRAZZO TILES
	CERAMIC TILES
	MORTAR
	PLASTER

NOTES & LEGEND:

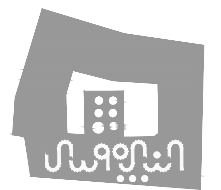

PROJECT:

Securing Professional Services for the Architectural Restoration and Rehabilitation Designs, Archaeological Documentation and Orientation Training, Including Tender Documents Preparation and Site Supervision for Conservation and Rehabilitation Works of Maqam Al-Nabi Musa in Jericho Governorate

Support to Development of Cultural Tourism

DESIGN WORKS:

 -Jerusalem Design Center

ELECTRICAL WORKS:

-Eng. Midhat AlSharif


MECHANICAL WORKS:

 -Elite Mechanical Consultants


SHEET NAME:

TENSILE DETAILS

SCALE:	EDITION:
☐ For Review ☐ For Approval ☒ For Tender ☐ For Construction	SHEET NO. 

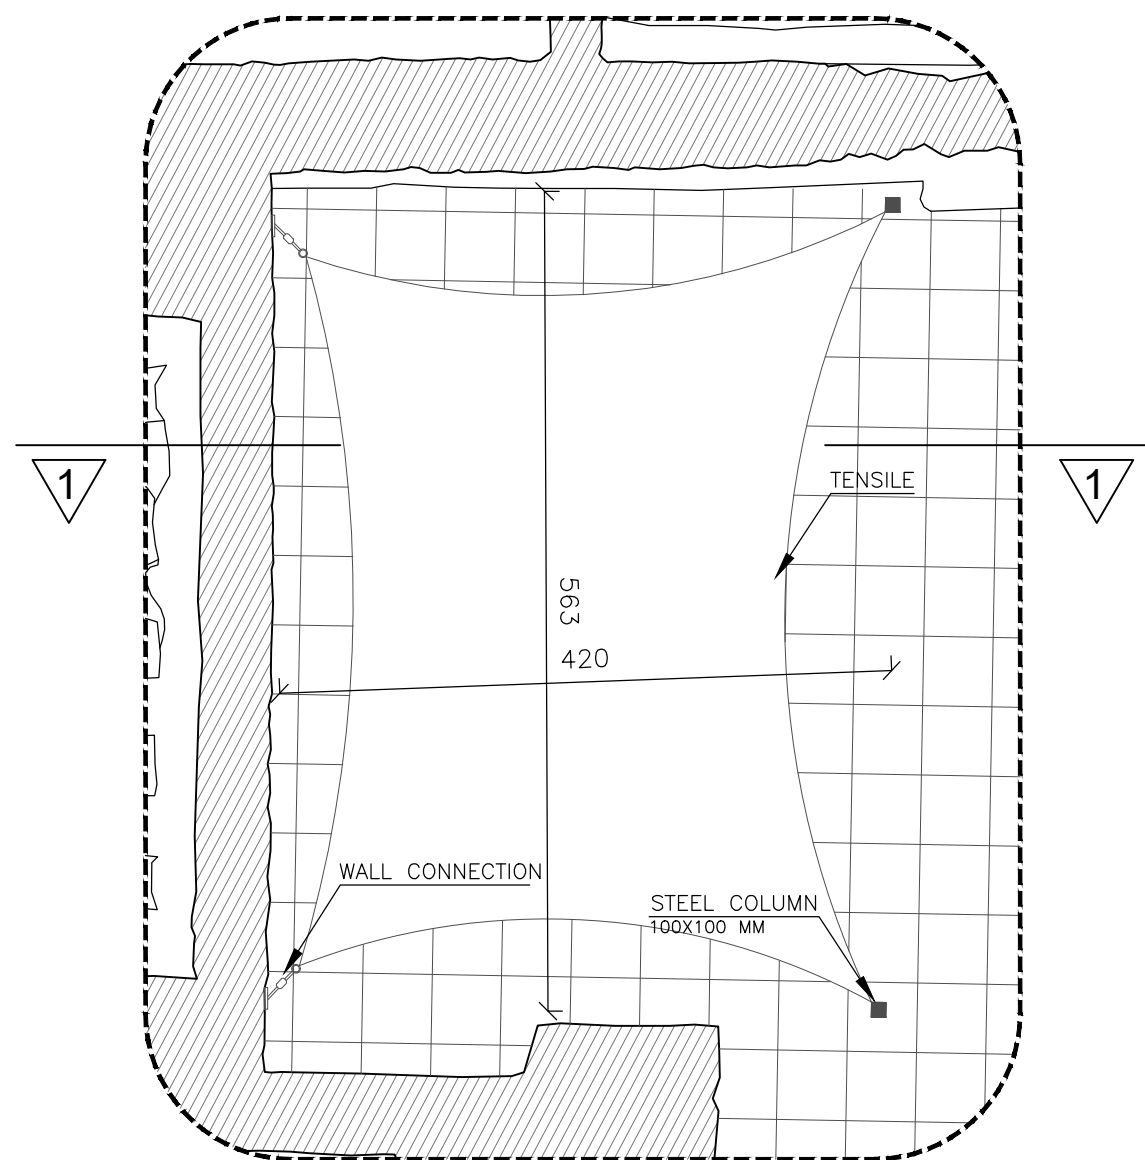


TD1 TENSILE 1-PLAN
Scale 1:50

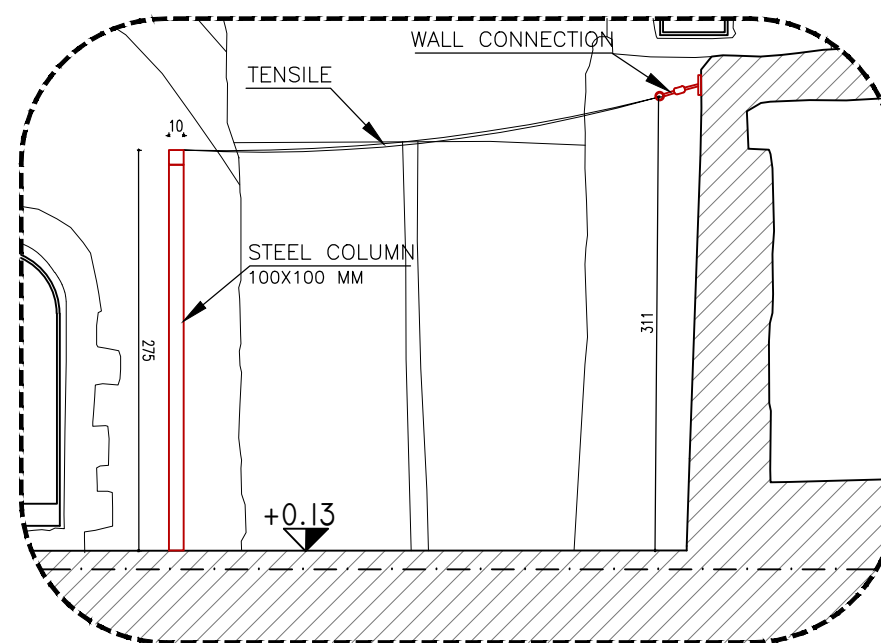

TD1 TENSILE 1-SECTION 1
Scale 1:50

NOTES & LEGEND:

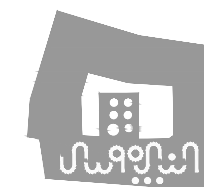

PROJECT:
Securing Professional Services for the Architectural Restoration and Rehabilitation Designs, Archaeological Documentation and Orientation Training, Including Tender Documents Preparation and Site Supervision for Conservation and Rehabilitation Works of Maqam Al-Nabi Musa in Jericho Governorate
Support to Development of Cultural Tourism


DESIGN WORKS:
jdc -Jerusalem Design Center

ELECTRICAL WORKS:
-Eng. Midhat AlSharif


MECHANICAL WORKS:
elite -Elite Mechanical Consultants

SHEET NAME:
TENSILE DETAIL 1

SCALE:	EDITION:
☐ For Review ☐ For Approval ☒ For Tender ☐ For Construction	SHEET NO. GD01

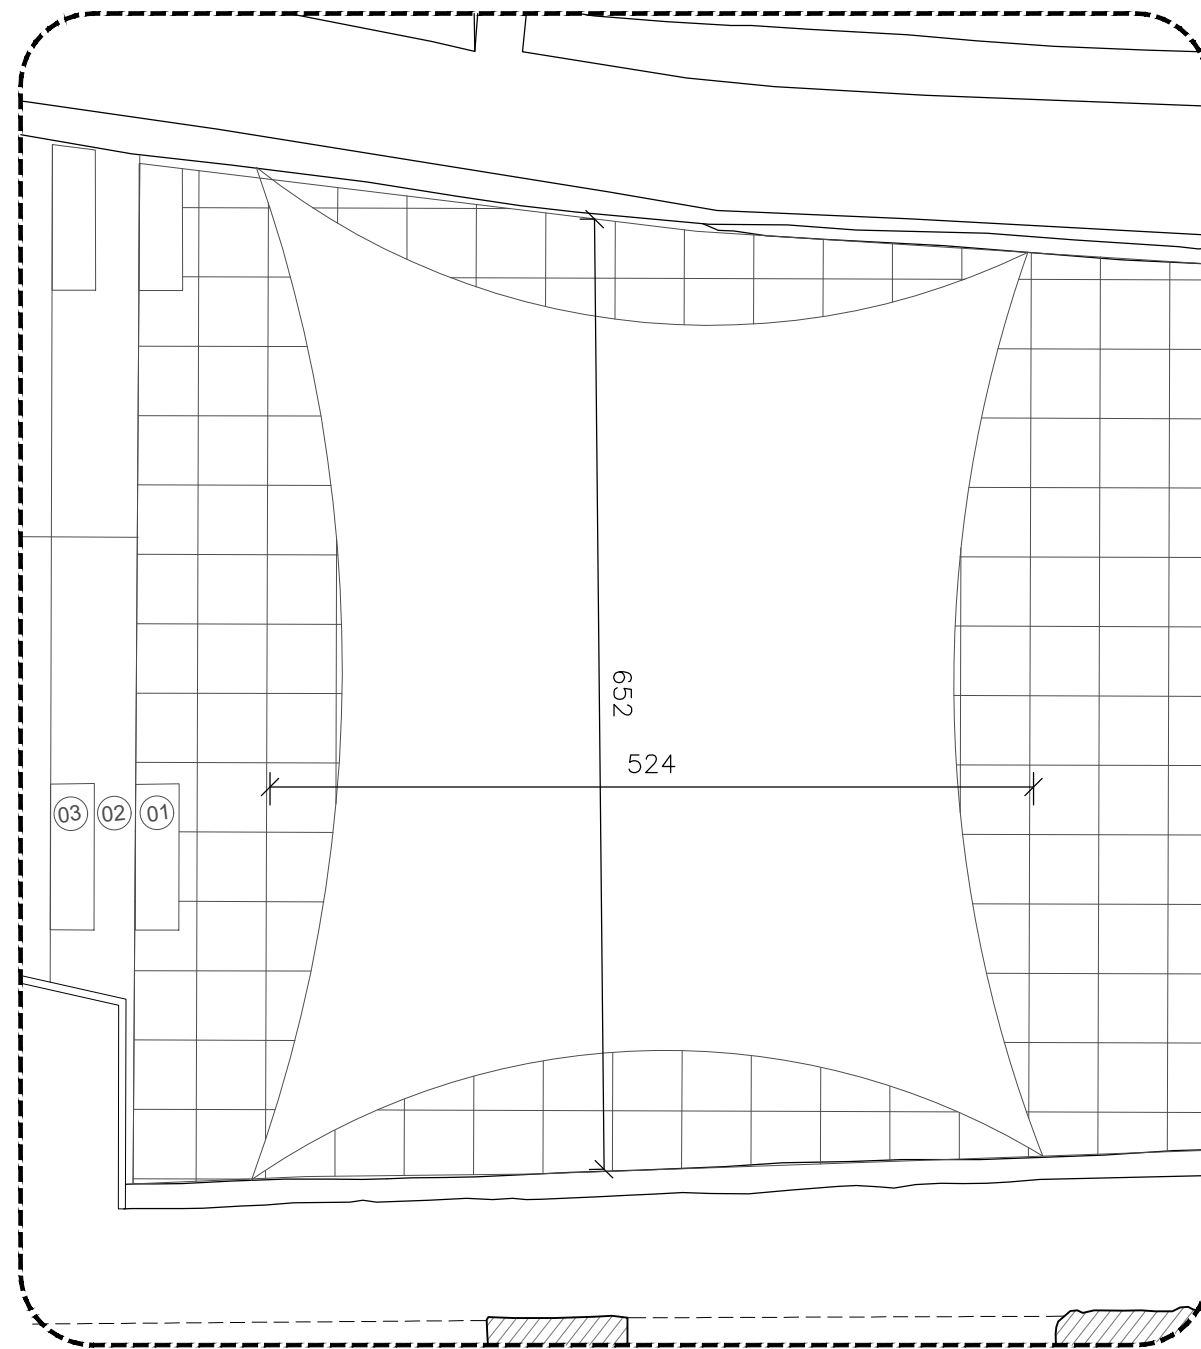


TD2 TENSILE 2-PLAN
Scale 1:50

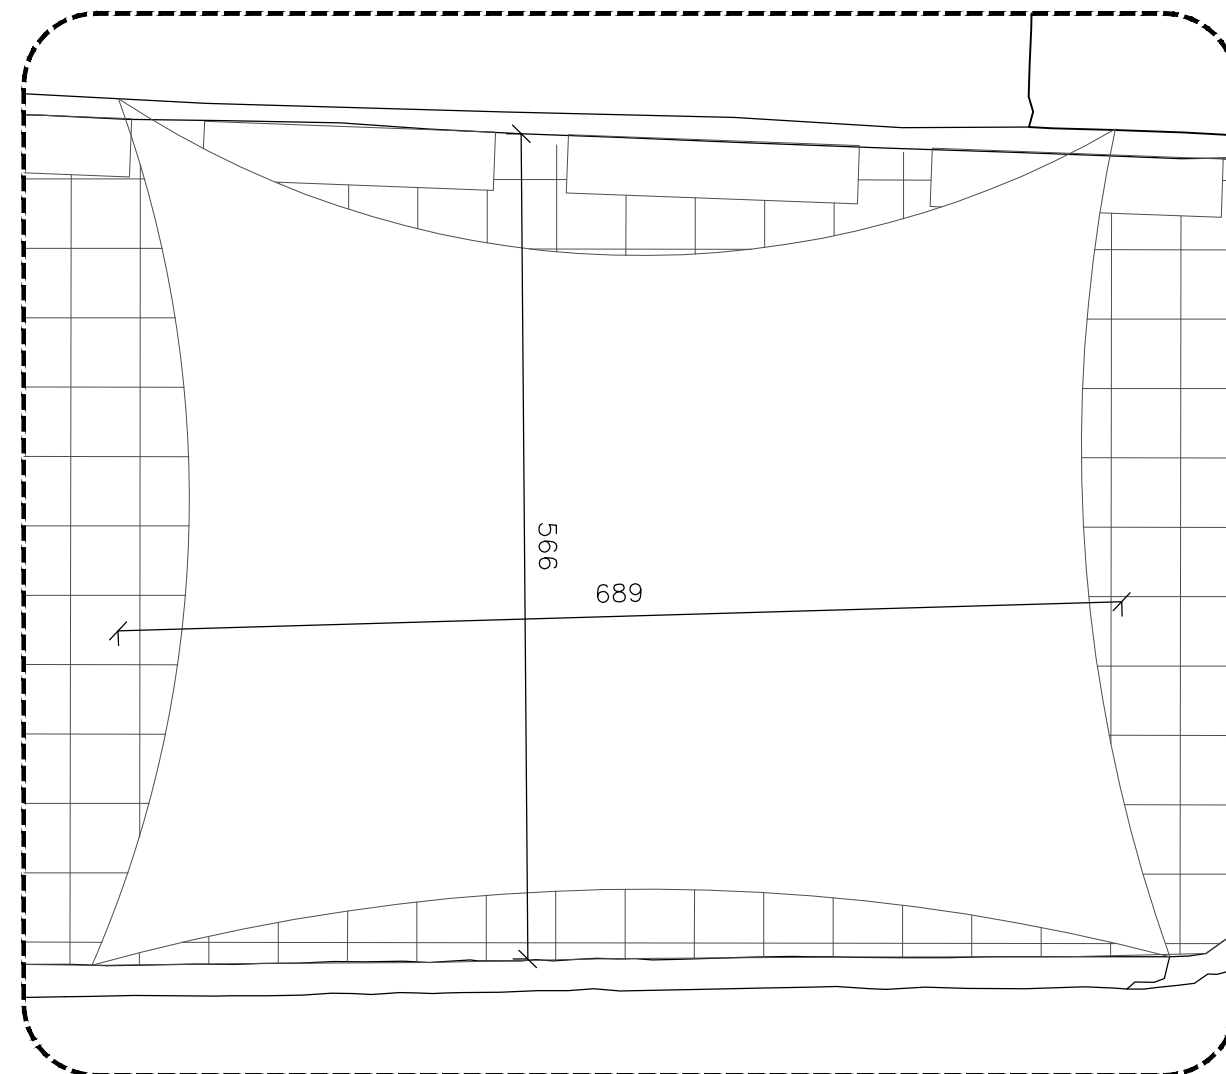

TD3 TENSILE 3-PLAN
Scale 1:50

NOTES & LEGEND:

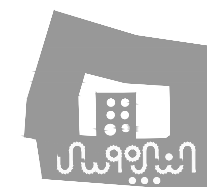

PROJECT:
Securing Professional Services for the Architectural Restoration and Rehabilitation Designs, Archaeological Documentation and Orientation Training, Including Tender Documents Preparation and Site Supervision for Conservation and Rehabilitation Works of Maqam Al-Nabi Musa in Jericho Governorate
Support to Development of Cultural Tourism

DESIGN WORKS:
jdc -Jerusalem Design Center

ELECTRICAL WORKS:
-Eng. Midhat AlSharif

MECHANICAL WORKS:
elite -Elite Mechanical Consultants

SHEET NAME:
TENSILE DETAIL 2

SCALE:
☐ For Review
☐ For Approval
☒ For Tender
☐ For Construction
DATE: May-2016

EDITION:
SHEET NO.
TD02

