



KEY PLAN

THIS DRAWING IS A COPYRIGHT. DO NOT SCALE FROM THE DRAWING. THE CONTRACTOR AND HIS SUB-CONTRACTORS ARE TO VERIFY ALL DIMENSIONS ON SITE BEFORE MAKING SHOP DRAWINGS OR COMMENCING MANUFACTURE.

  
United Nation Development Programme  
UNDP Lebanon  
Social and Local Development Programme  
P.O.Box: 11-3216 Beirut, Lebanon  
Tel: 961 1 962491

  
Lebanese Host Communities  
Support Programme  
Support to Integrated Service  
Provision at the Local Level


PROJECT NAME:  
SDC - HEALTH CARE CENTER  
KOBBEH - TRIPOLI

LEGEND:

NOTES:

WASTE BIN AT RISK  
HOUSEHOLD WASTE BIN

FURNITURE PLAN

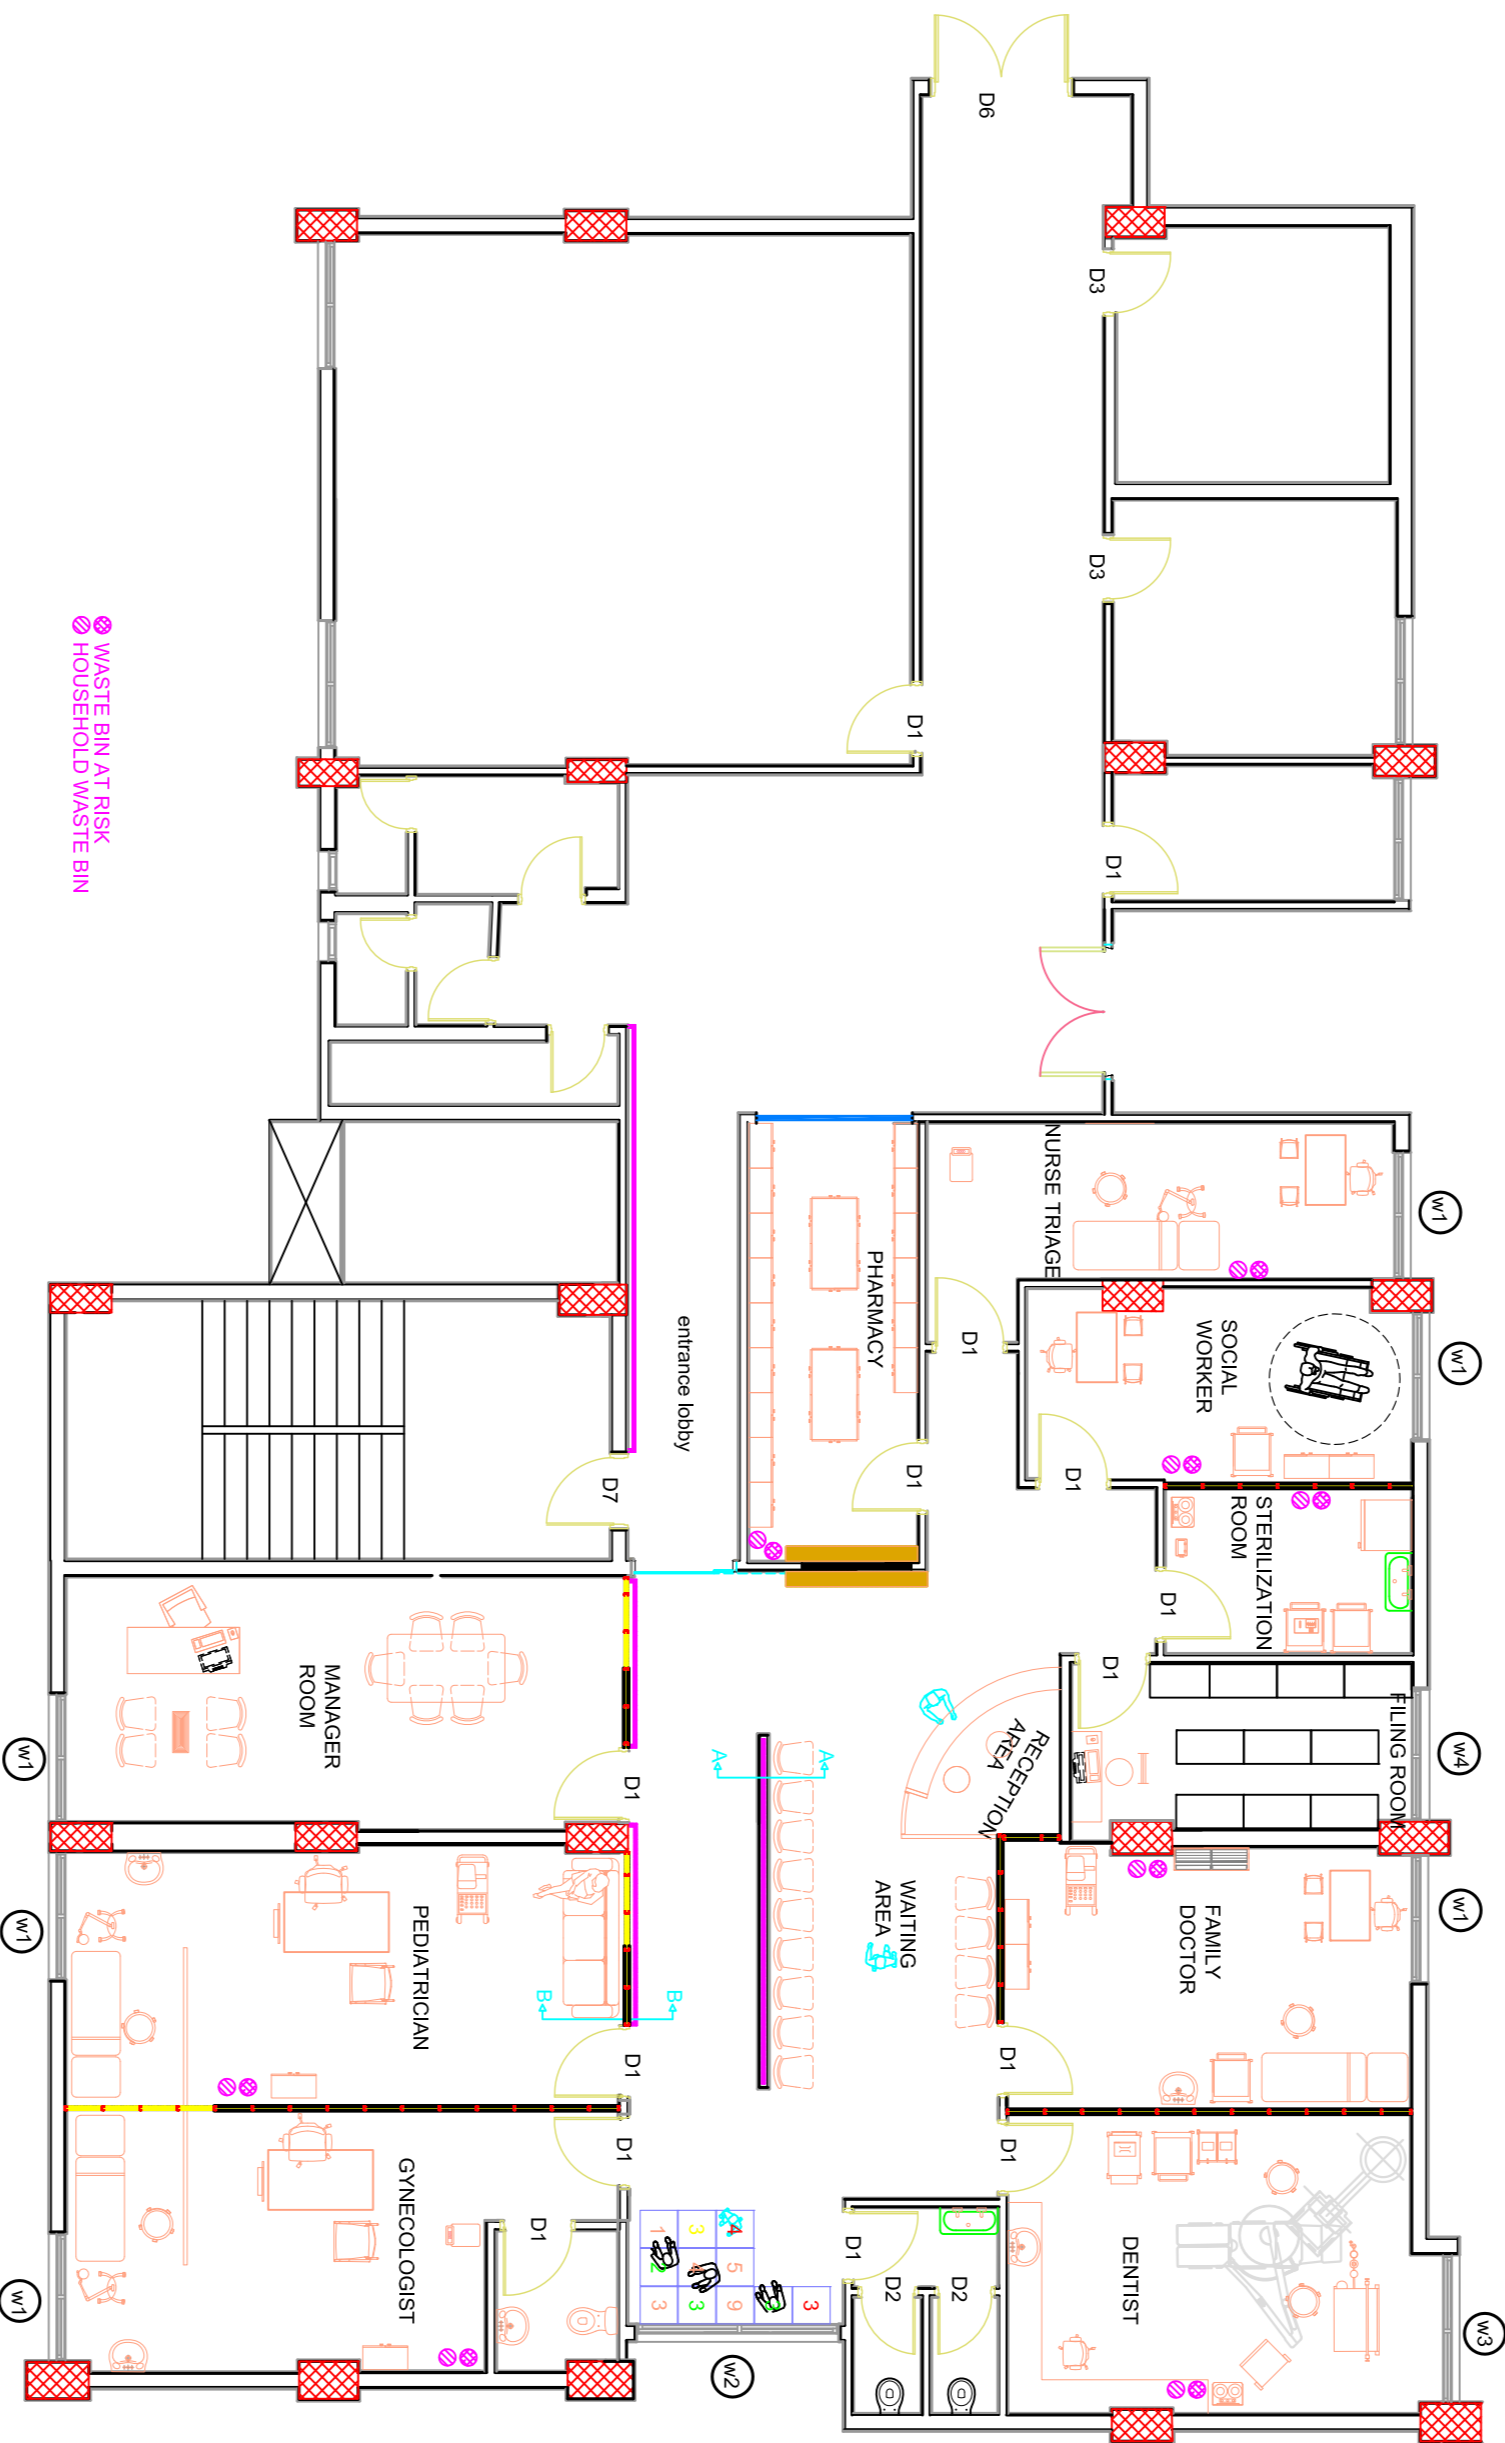

0	---	GENERAL REVISION	---
REV / BY	Date	Description	Appr.
PROJECT NBR. ---			
PROJECT PHASE TENDER			
DISCIPLINE CIVIL ENGINEERING			
SECTOR			
BUILDING			
DESIGNED ENG.NADA ELHELOU			
DRAWN ---			
CHECKED ---			
APPROVED			
DATE ---			
SCALE 1/10			
SHEET SIZE A1			
Title			

TRIPOLI