



GYPSUM BOARD 1.3CM
ROCKWOOL 5CM
Handrail

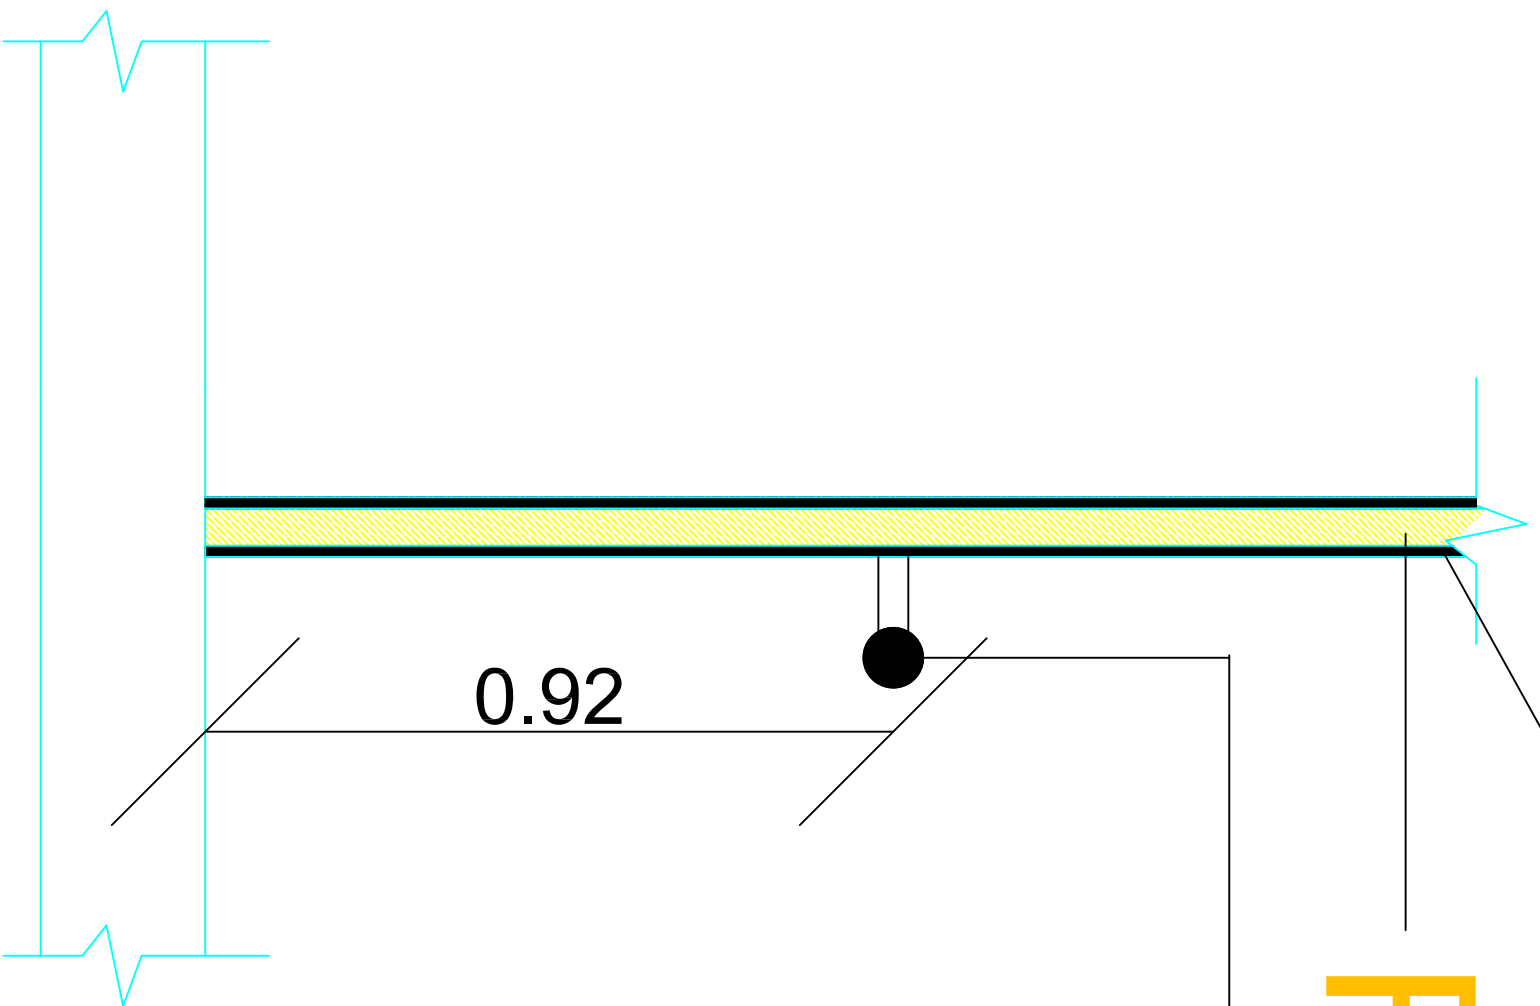

COUPE B-B


Handrail

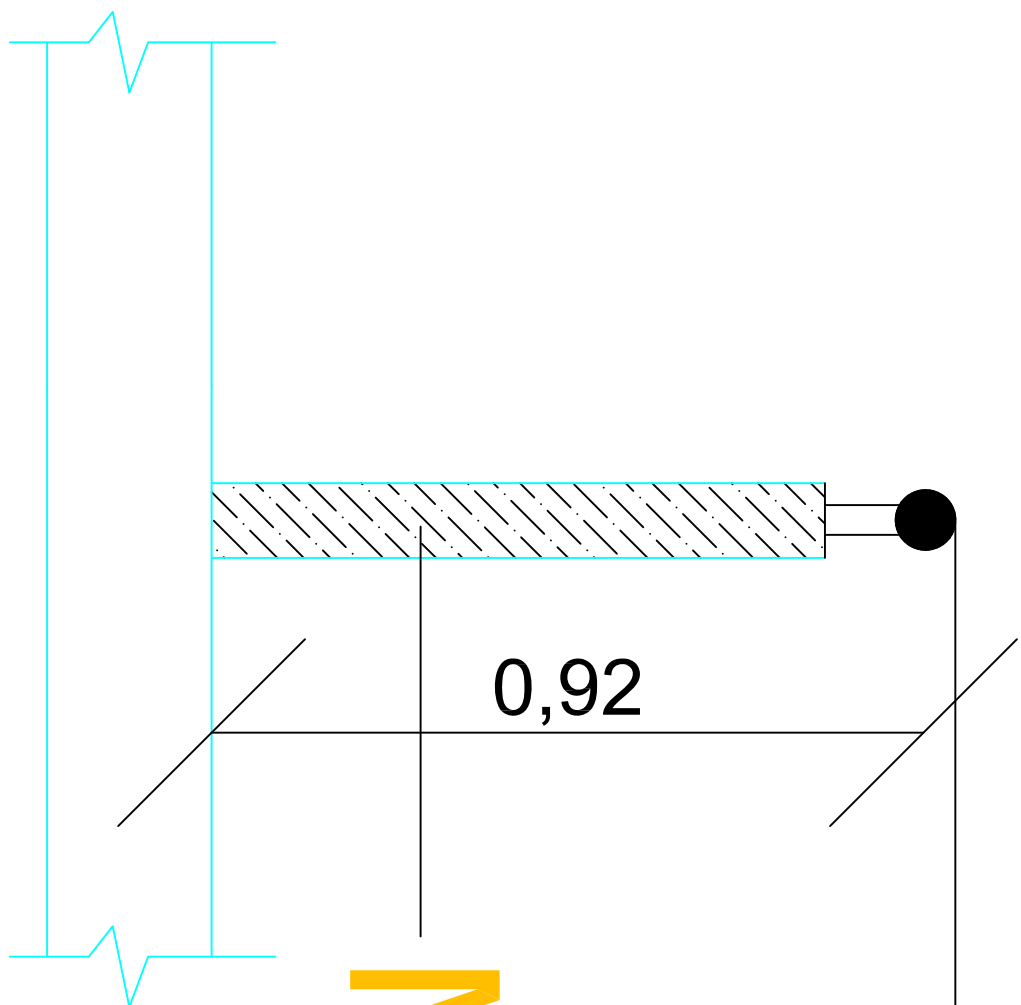


MASONRY WALL

COUPE A-A

STEEL

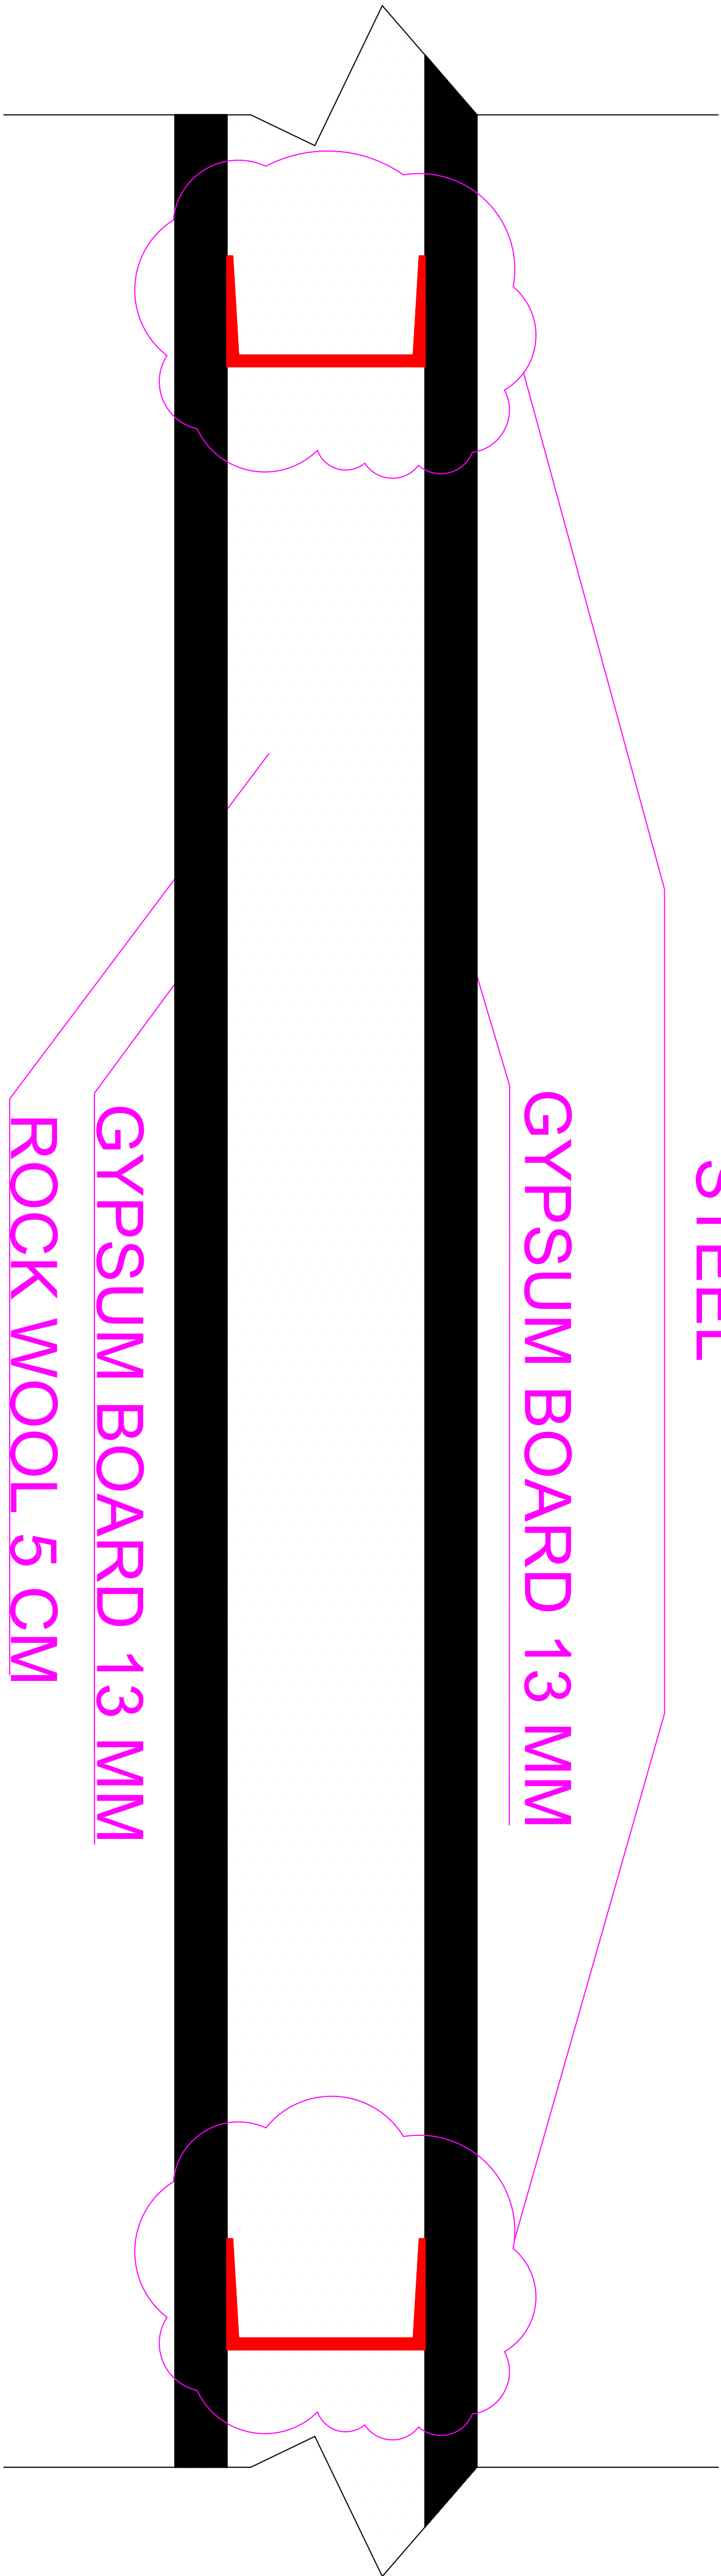


ACOUSTICAL WALL INSULATION DETAILS

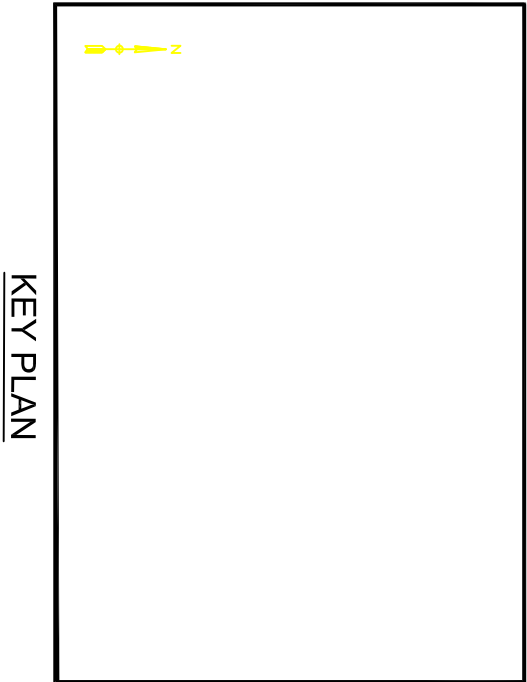

KEY PLAN

THIS DRAWING IS A COPYRIGHT. DO NOT SCALE FROM THE DRAWING. THE CONTRACTOR AND HIS SUB-CONTRACTORS ARE TO VERIFY ALL DIMENSIONS ON SITE BEFORE MAKING SHOP DRAWINGS OR COMMENCING MANUFACTURE.

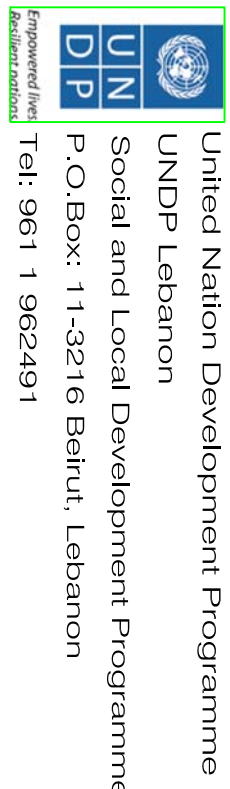

United Nation Development Programme
UNDP Lebanon
Social and Local Development Programme
P.O.Box: 11-3216 Beirut, Lebanon
Tel: 961 1 962491



PROGRAMME: Lebanese Host Communities Support Programme
Support to Integrated Service
Supporting Host Communities Provision at the Local Level

PROJECT NAME:

SDC - HEALTH CARE CENTER
KOBBEH - TRIPOLI

LEGEND:

NOTES:

REV	BY	Date	Description	Appr.
0	---	---	GENERAL REVISION	---
PROJECT NBR. ---				
PROJECT PHASE TENDER				
DISCIPLINE CIVIL ENGINEERING				
SECTOR				
BUILDING				
DESIGNED ENG.NADA ELHELOU				
DRAWN ---				
CHECKED ---				
APPROVED				
DATE ---				
SCALE 1/10				
SHEET SIZE A1				
Title				

KOBBEH

TRIPOLI

Sheet 1 OF 1

S1601KR-PH1-SW-01-REV.0

