


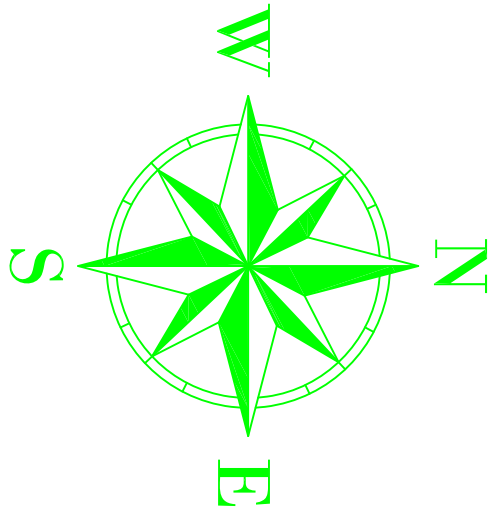

KEY PLAN

THIS DRAWING IS A COPYRIGHT. DO NOT SCALE FROM THE DRAWING.
THE CONTRACTOR AND HIS SUB-CONTRACTORS ARE TO VERIFY ALL DIMENSIONS ON SITE BEFORE MAKING SHOP DRAWINGS OR COMMENCING MANUFACTURE.



United Nation Development Programme
UNDP - Lebanon
Social and Local Development Programme
P.O.Box: 11-3216 Beirut, Lebanon
Tel: 961 1 962491

PROGRAMME: Lebanese Host Communities
Support Programme
Support to Integrated Service
Provision at the Local Level

PROJECT NAME:


SDC - HEALTH CARE CENTER
KOBBEH - TRIPOLI

LEGEND:

NOTES:

0	---	---	GENERAL REVISION	---
REV	BY	Date	Description	Appr.
PROJECT NBR. ---				
PROJECT PHASE TENDER				
DISCIPLINE CIVIL ENGINEERING				
SECTOR				
BUILDING				
DESIGNED ENG.NADA ELHELLOU				
DRAWN ---				
CHECKED ---				
APPROVED				
DATE ---				
SCALE ---				
SHEET SIZE A1				
Title				
KOBBEH				
TRIPOLI				


Project Number	Phase	Type	Drawing Number	Revision
----------------	-------	------	----------------	----------

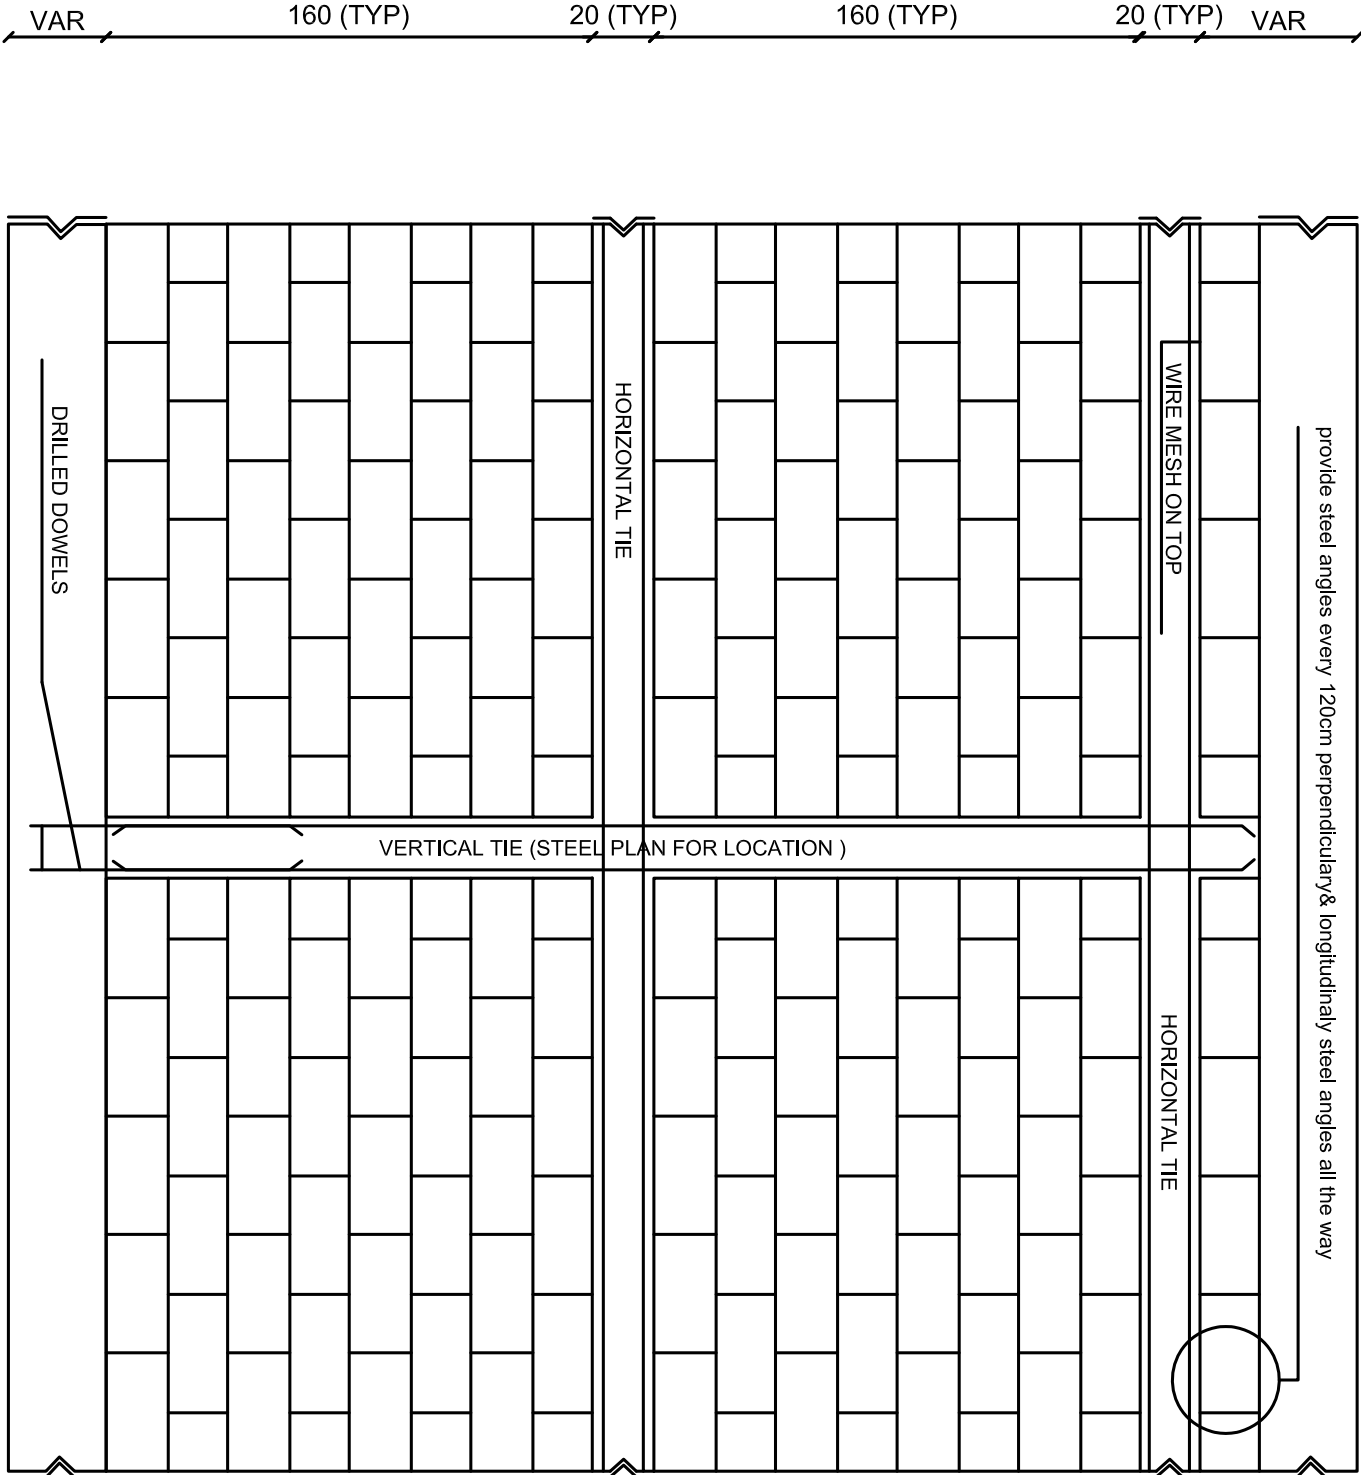


CONCRETE MASONRY UNIT WALL DETAIL 1



DIMENSION & REINFORCEMENT OF VERTICAL & HORIZONTAL TIES

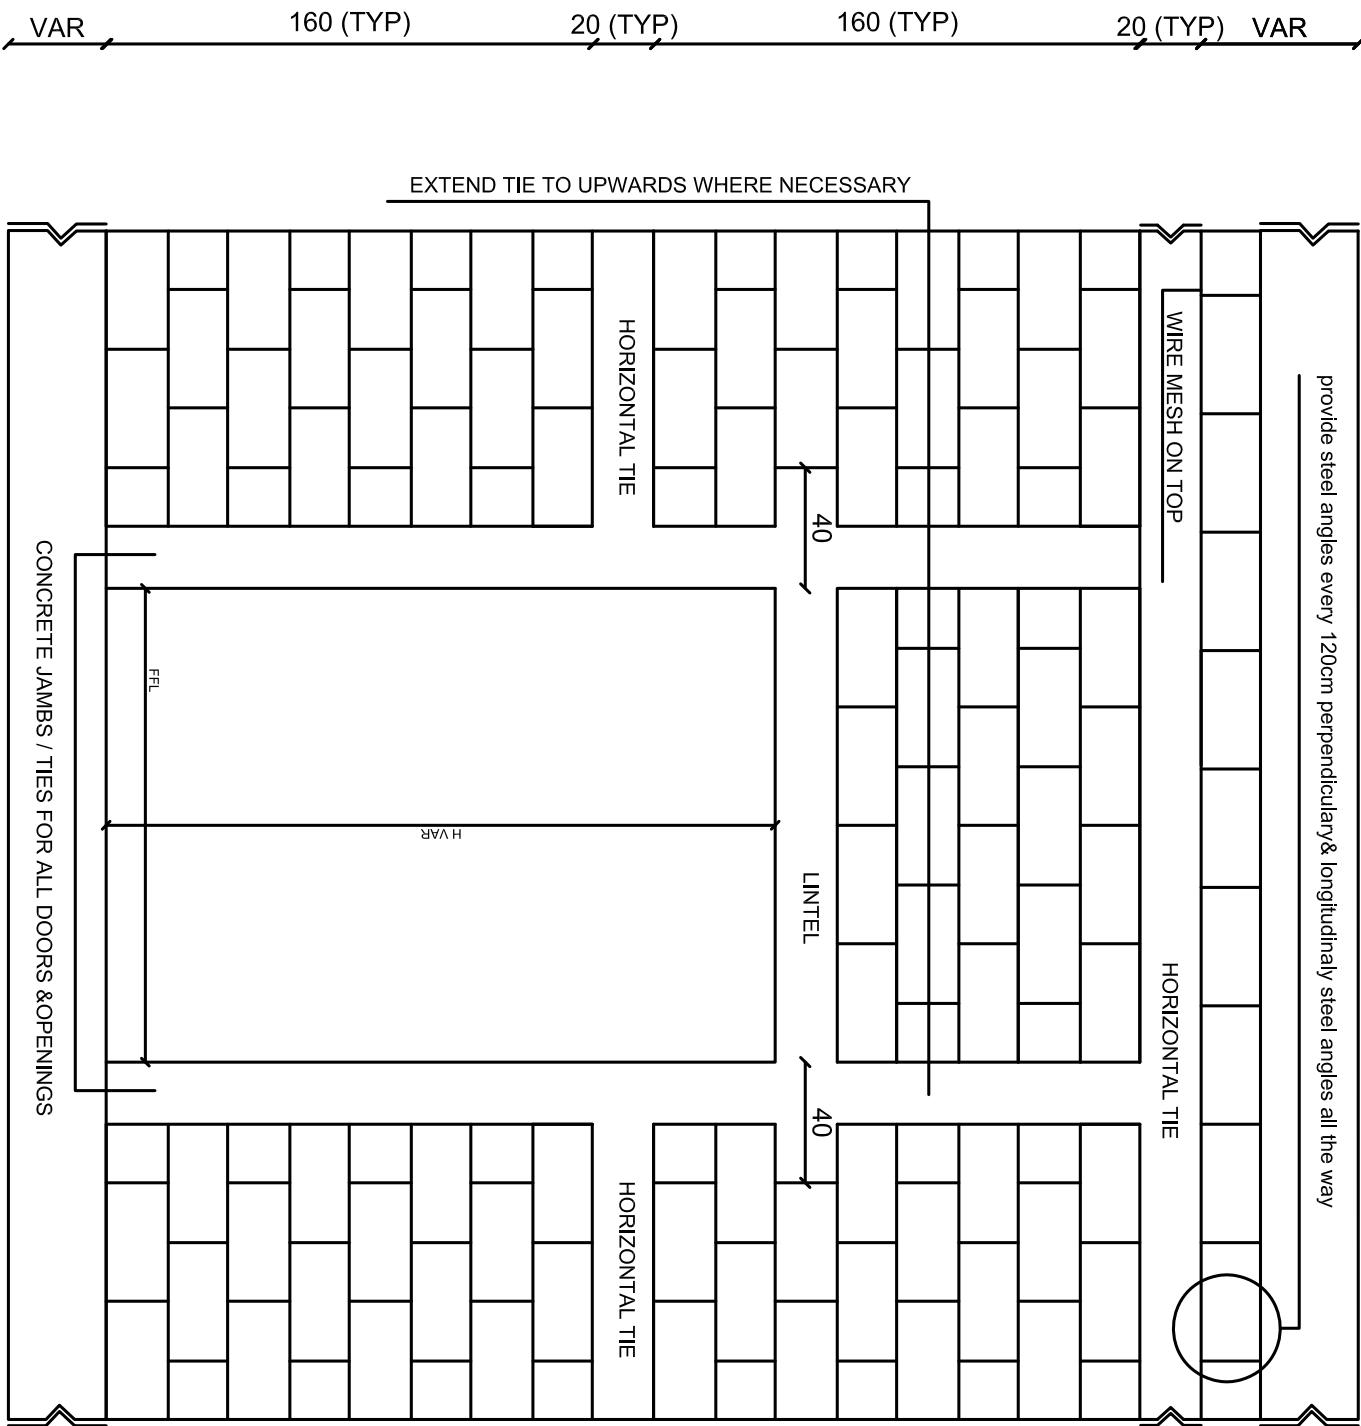

CONCRETE MASONRY UNIT WALL DETAIL 2

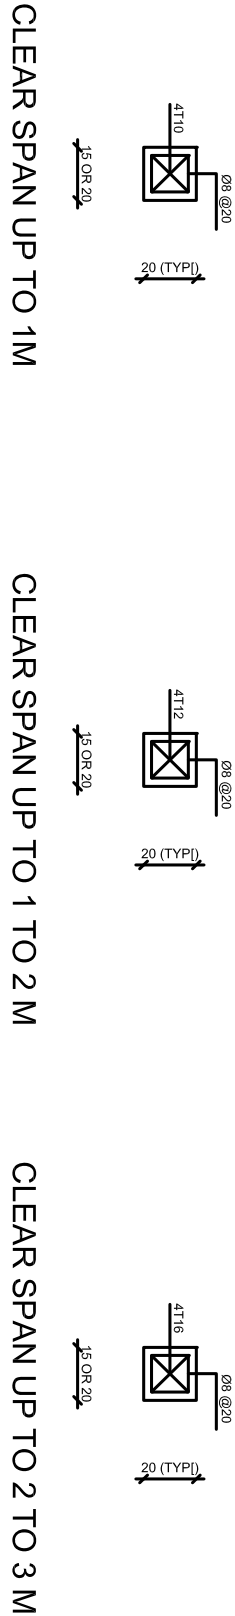

DIMENSION & REINFORCEMENT OF LINTELS