

KEY PLAN

THIS DRAWING IS A COPYRIGHT. DO NOT SCALE FROM THE DRAWING. THE CONTRACTOR AND HIS SUB-CONTRACTORS ARE TO VERIFY ALL DIMENSIONS ON SITE BEFORE MAKING SHOP DRAWINGS OR COMMENCING MANUFACTURE.

United Nation Development Programme
UNDP Lebanon
Social and Local Development Programme
P.O.Box: 11-3216 Beirut, Lebanon
Tel: 961 1 962491

PROGRAMME: Lebanese Host Communities Support Programme
Support to Integrated Service Provision at the Local Level

PROJECT NAME:

SDC - HEALTH CARE CENTER
KOBBEH - TRIPOLI

LEGEND:

NOTES:

--	--	--	--

0	---	---	GENERAL REVISION	---
REV / BY	Date	Description	Appr.	

PROJECT NBR: ---

PROJECT PHASE: TENDER

DISCIPLINE: CIVIL ENGINEERING

SECTOR: BUILDING

DESIGNED: ENG.NADA ELHELOU

DRAWN: ---

CHECKED: ---

APPROVED: ---

DATE: ---

SCALE: 1/10

SHEET SIZE: A1

Title


KOBBEH

TRIPOLI


Sheet 1 OF 1

S1601KR-PH1-SW-01-REV.0


Project Number || Phase || Type || Drawing Number || Revision

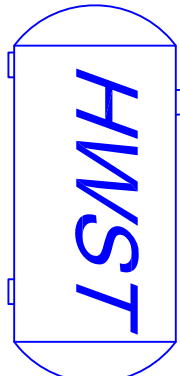

ELECTRIC WATER HEATER

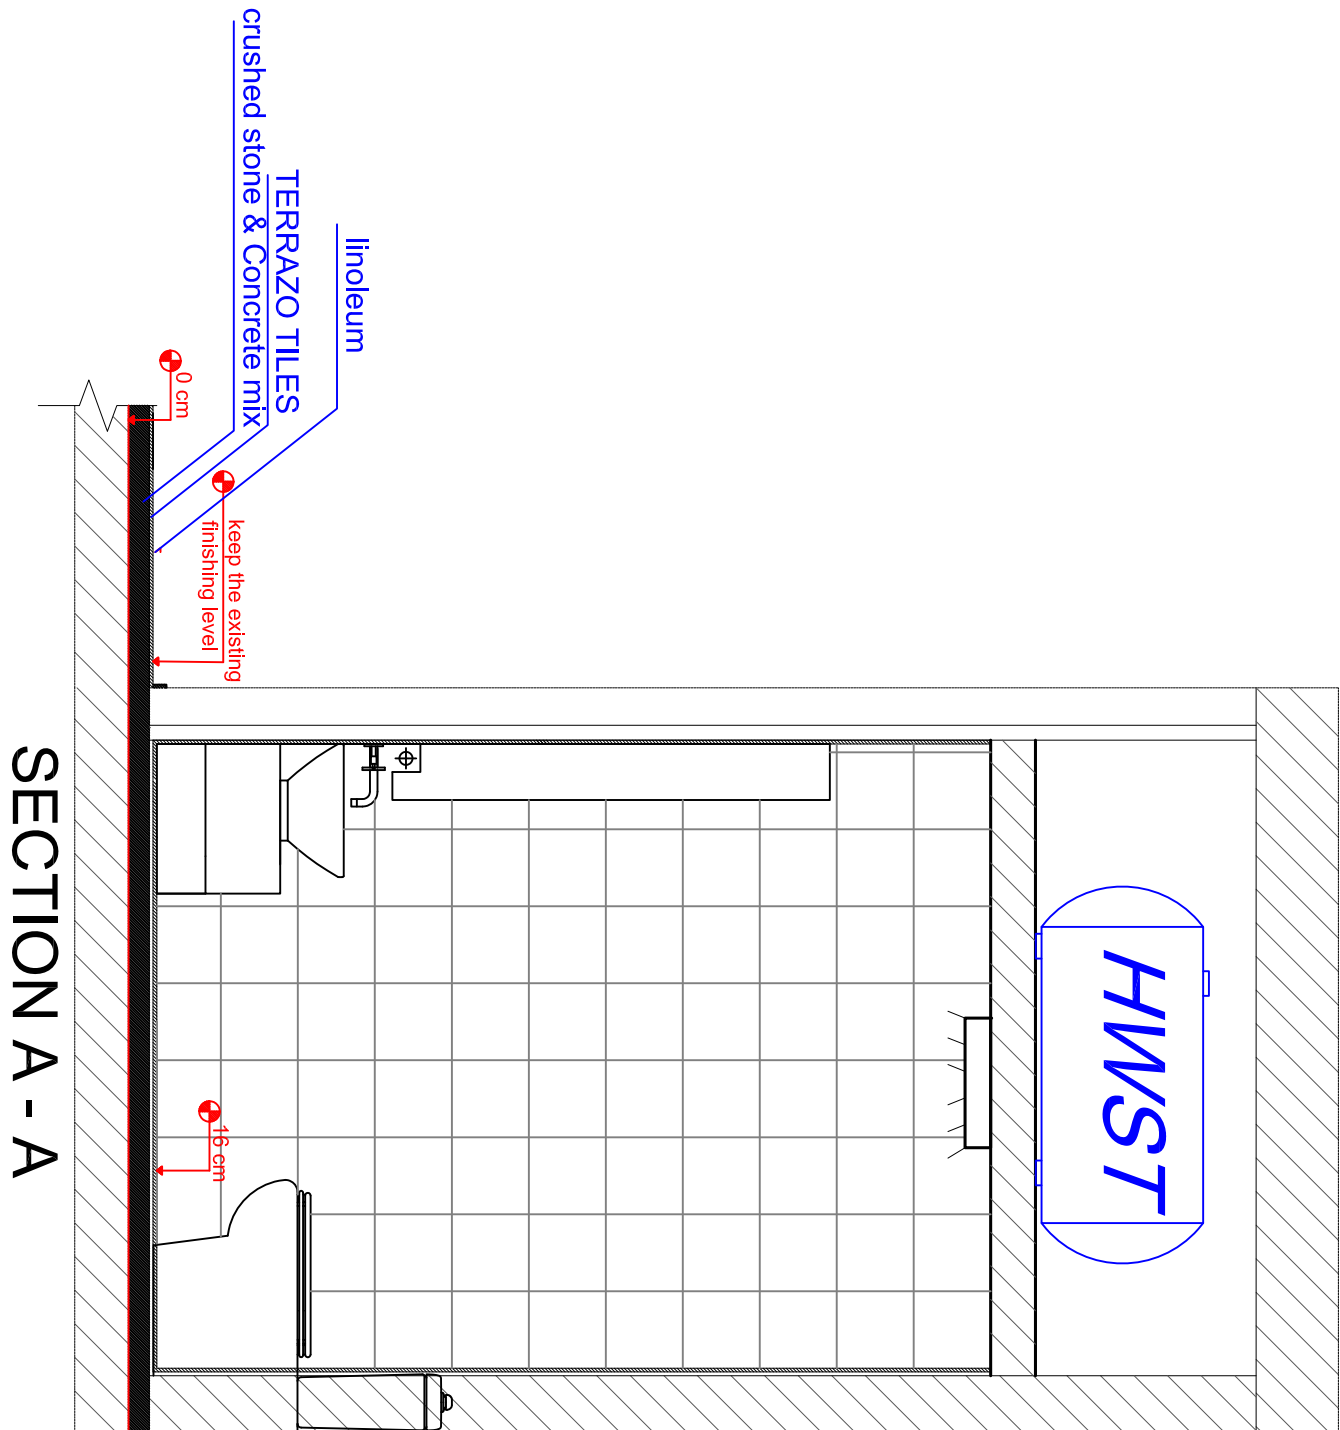

FINISHING LEVEL

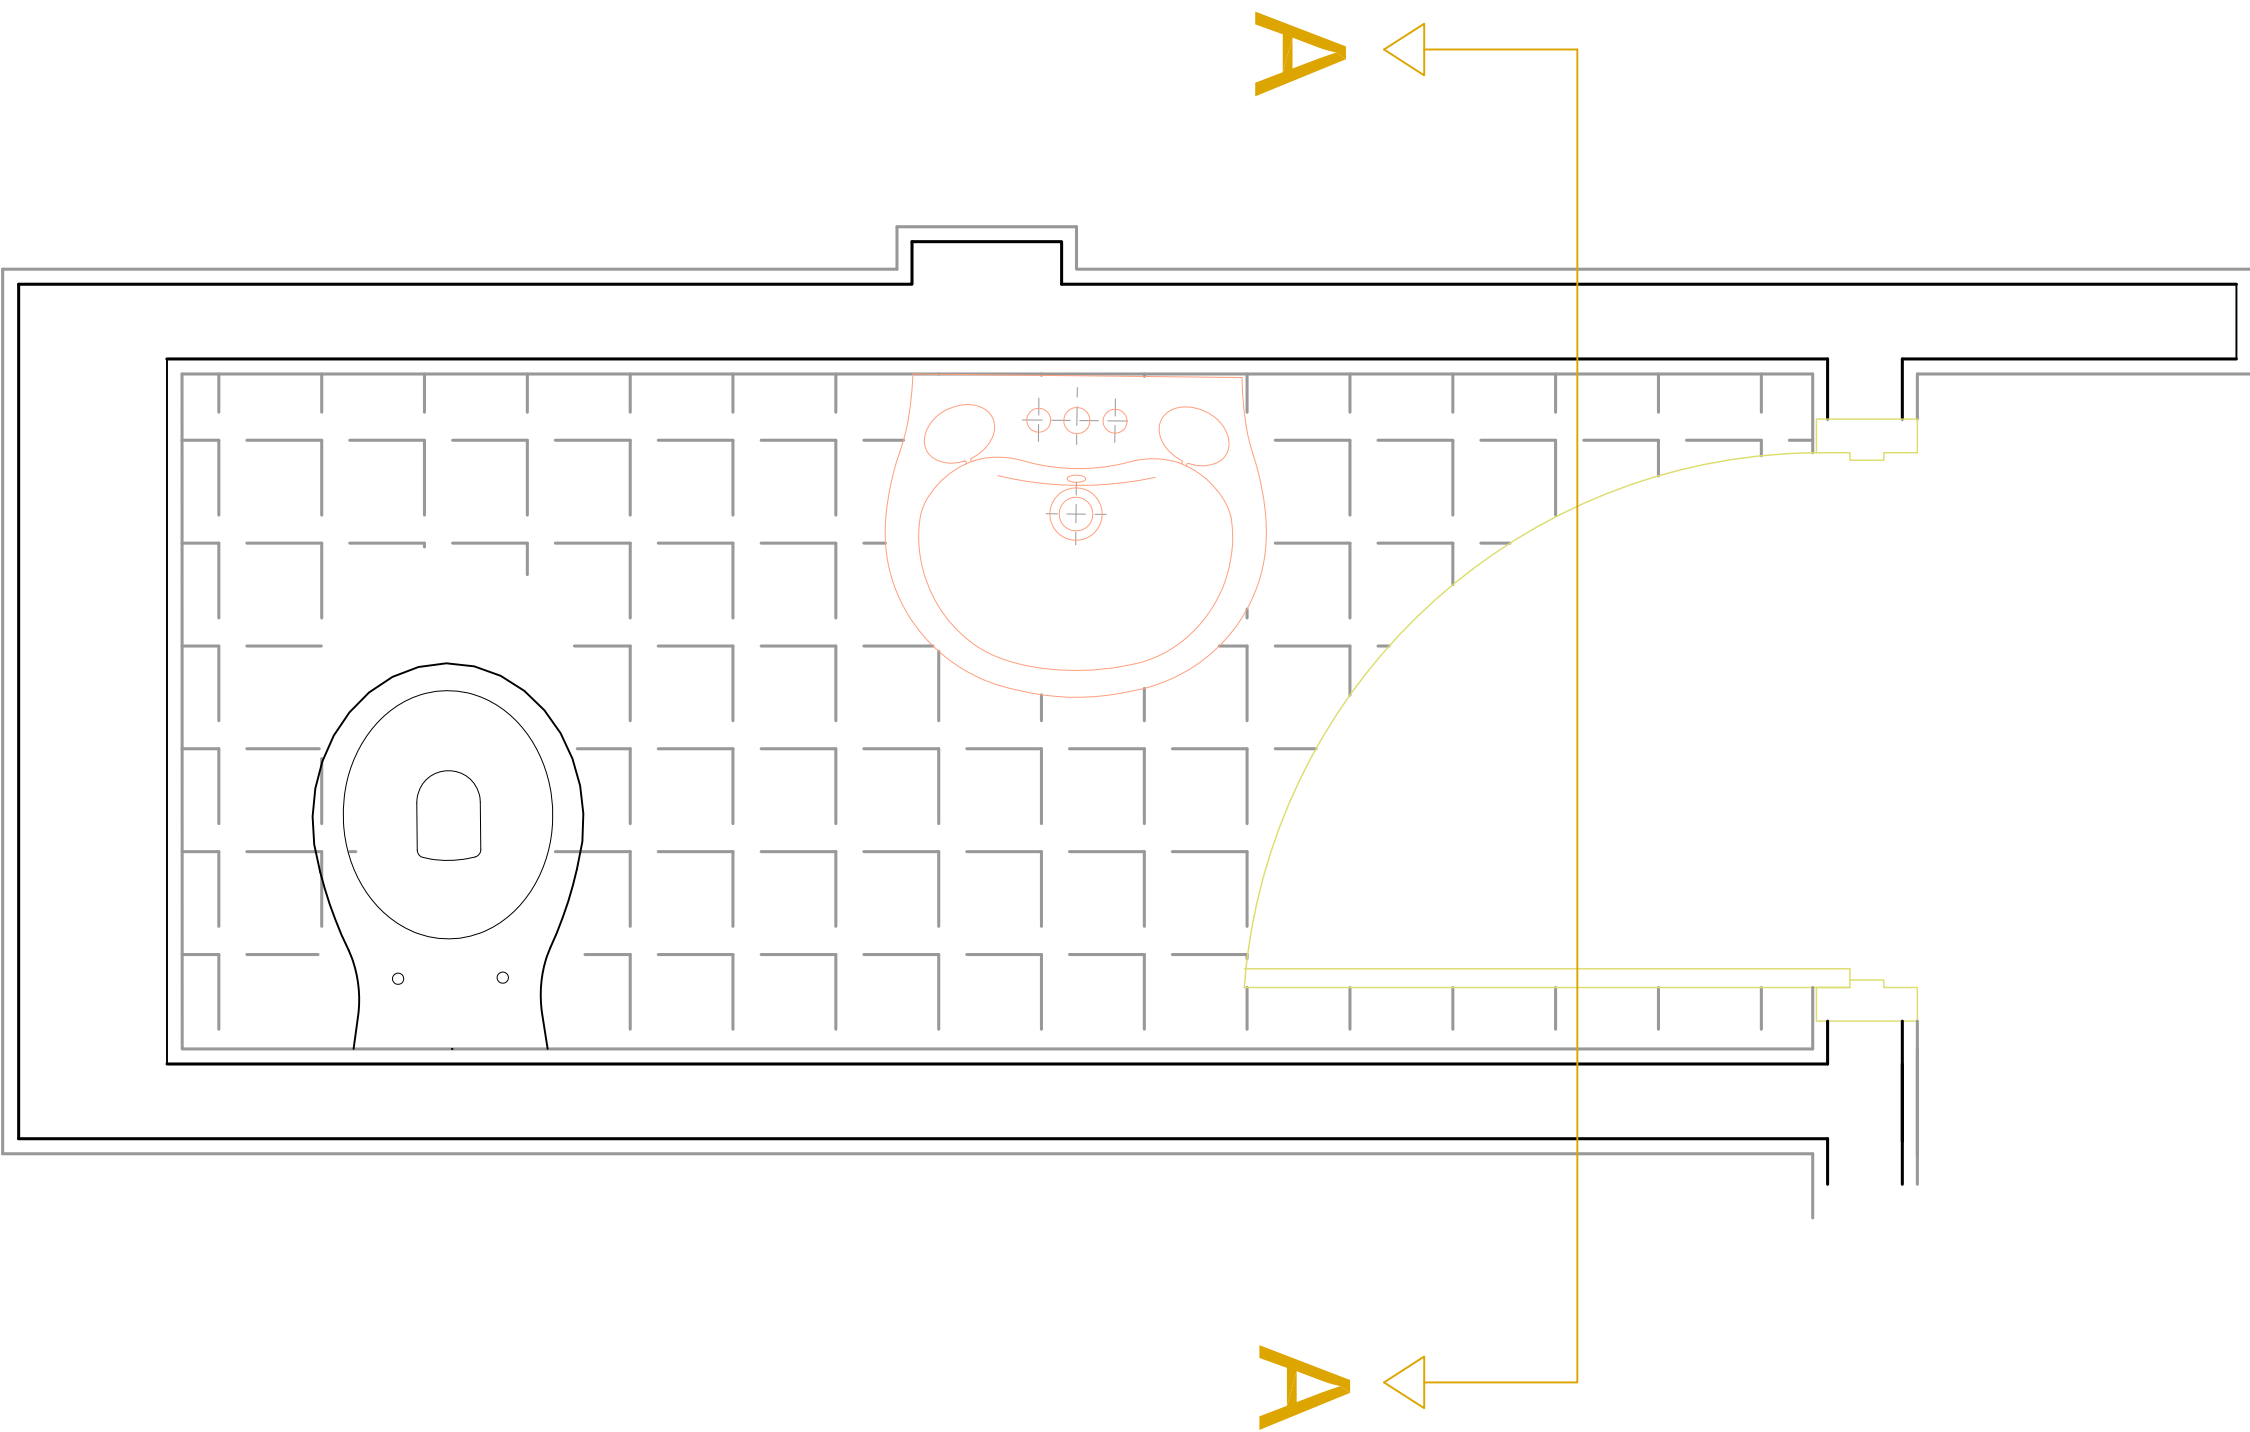

TOILET DETAIL