

KEY PLAN

THIS DRAWING IS A COPYRIGHT. DO NOT SCALE FROM THE DRAWING. THE CONTRACTOR AND HIS SUB-CONTRACTORS ARE TO VERIFY ALL DIMENSIONS ON SITE BEFORE MAKING SHOP DRAWINGS OR COMMENCING MANUFACTURE.

United Nation Development Programme
UNDP Lebanon
Social and Local Development Programme
P.O.Box: 11-3216 Beirut, Lebanon
Tel: 961 1 962491

PROGRAMME: Lebanese Host Communities
Support Programme
Support to Integrated Service
Provision at the Local Level

PROJECT NAME:
SDC - HEALTH CARE CENTER
KOBBEH - TRIPOLI

LEGEND:


NOTES:

0	---	GENERAL REVISION	---
REV / BY	Date	Description	Appr.
PROJECT NBR: ---			
PROJECT PHASE: TENDER			
DISCIPLINE: CIVIL ENGINEERING			
SECTOR			
BUILDING			
DESIGNED: ENG.NADA ELHELOU			
DRAWN: ---			
CHECKED: ---			
APPROVED: ---			
DATE: ---			
SCALE: 1/100			
SHEET SIZE: A1			
Title			
SDC KINDERGARTEN			
KOBBEH			
TRIPOLI			

Sheet 1 OF 1

S1601KR-PH1-SW-01-REV.0

Project Number Phase Type Drawing Number Revision

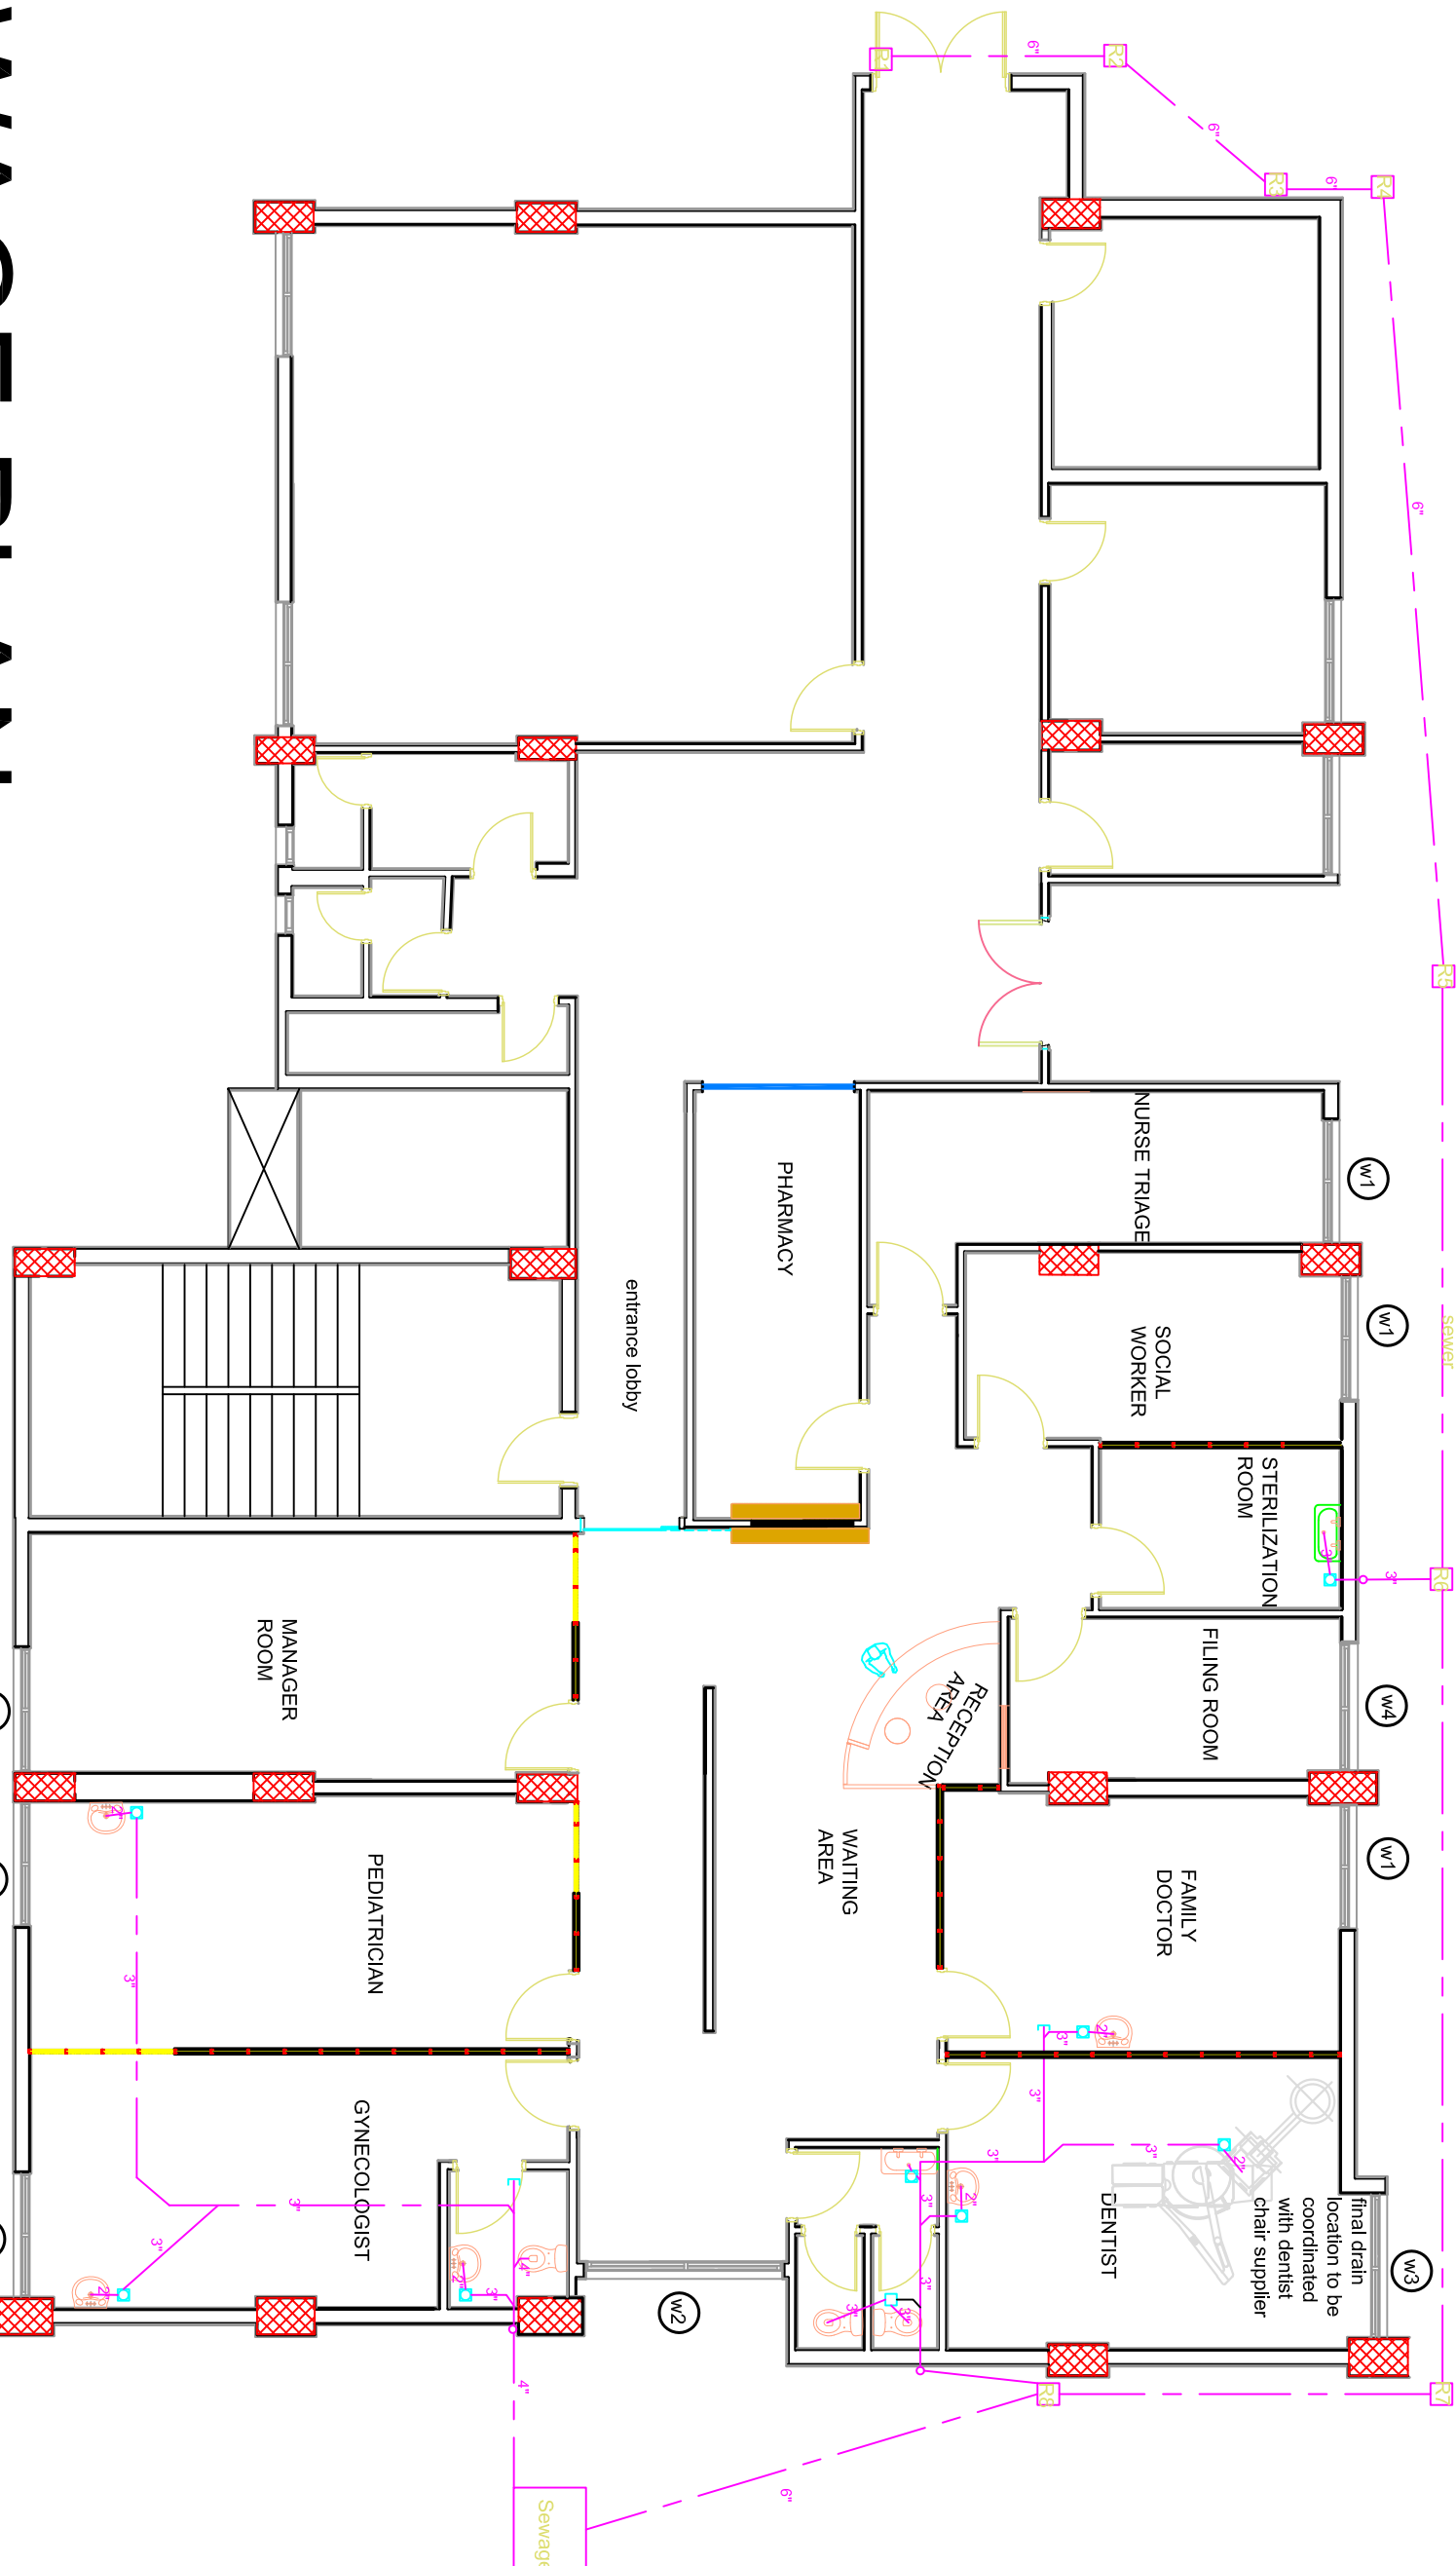

SEWAGE PLAN

LEGEND	
SEWAGE	
	SUMP
	SINK , COLD/PRESSURE WATER
	MANHOLE 60*60CM
	EXISTING MANHOLE
	PIPES
COLD & HOT WATER PIPES	
	COLD WATER PIPES
	HOT WATER PIPES
	VALVE OF COLD WATER PIPES
	VALVE OF HOT WATER PIPES
	OUTLET OF COLD WATER
	OUTLET OF HOT WATER

COLD & HOT WATER PIPES