

KEY PLAN

THIS DRAWING IS A COPYRIGHT. DO NOT SCALE FROM THE DRAWING.
THE CONTRACTOR AND HIS SUB-CONTRACTORS ARE TO VERIFY ALL DIMENSIONS ON SITE BEFORE MAKING SHOP DRAWINGS OR COMMENCING MANUFACTURE.

United Nation Development Programme
UNDP Lebanon
Social and Local Development Programme
P.O.Box : 11-3216 Beirut, Lebanon
Tel: 961 1 962491

PROGRAMME: Lebanese Host Communities Support Programme
Support to Integrated Service Provision at the Local Level

PROJECT NAME:
SDC - HEALTH CARE CENTER
KOBBEH - TRIPOLI

LEGEND:

NOTES:

--	--	--	--

0	---	---	GENERAL REVISION	---
REV	BY	Date	Description	Appr.
PROJECT NBR. ---				
PROJECT PHASE TENDER				
DISCIPLINE CIVIL ENGINEERING				
SECTOR				
BUILDING				
DESIGNED ENG.NADA ELHELLOU				
DRAWN ---				
CHECKED ---				
APPROVED				
DATE ---				
SCALE 1/100				
SHEET SIZE A1				


KOBBEH
TRIPOLI

Sheet 1 OF 1

S1601KR-PH1-SW-01-REV.0

Project Number Phase Type Drawing Number Revision

HEATING AND AIR CONDITIONING PLAN -SPLIT UNITS

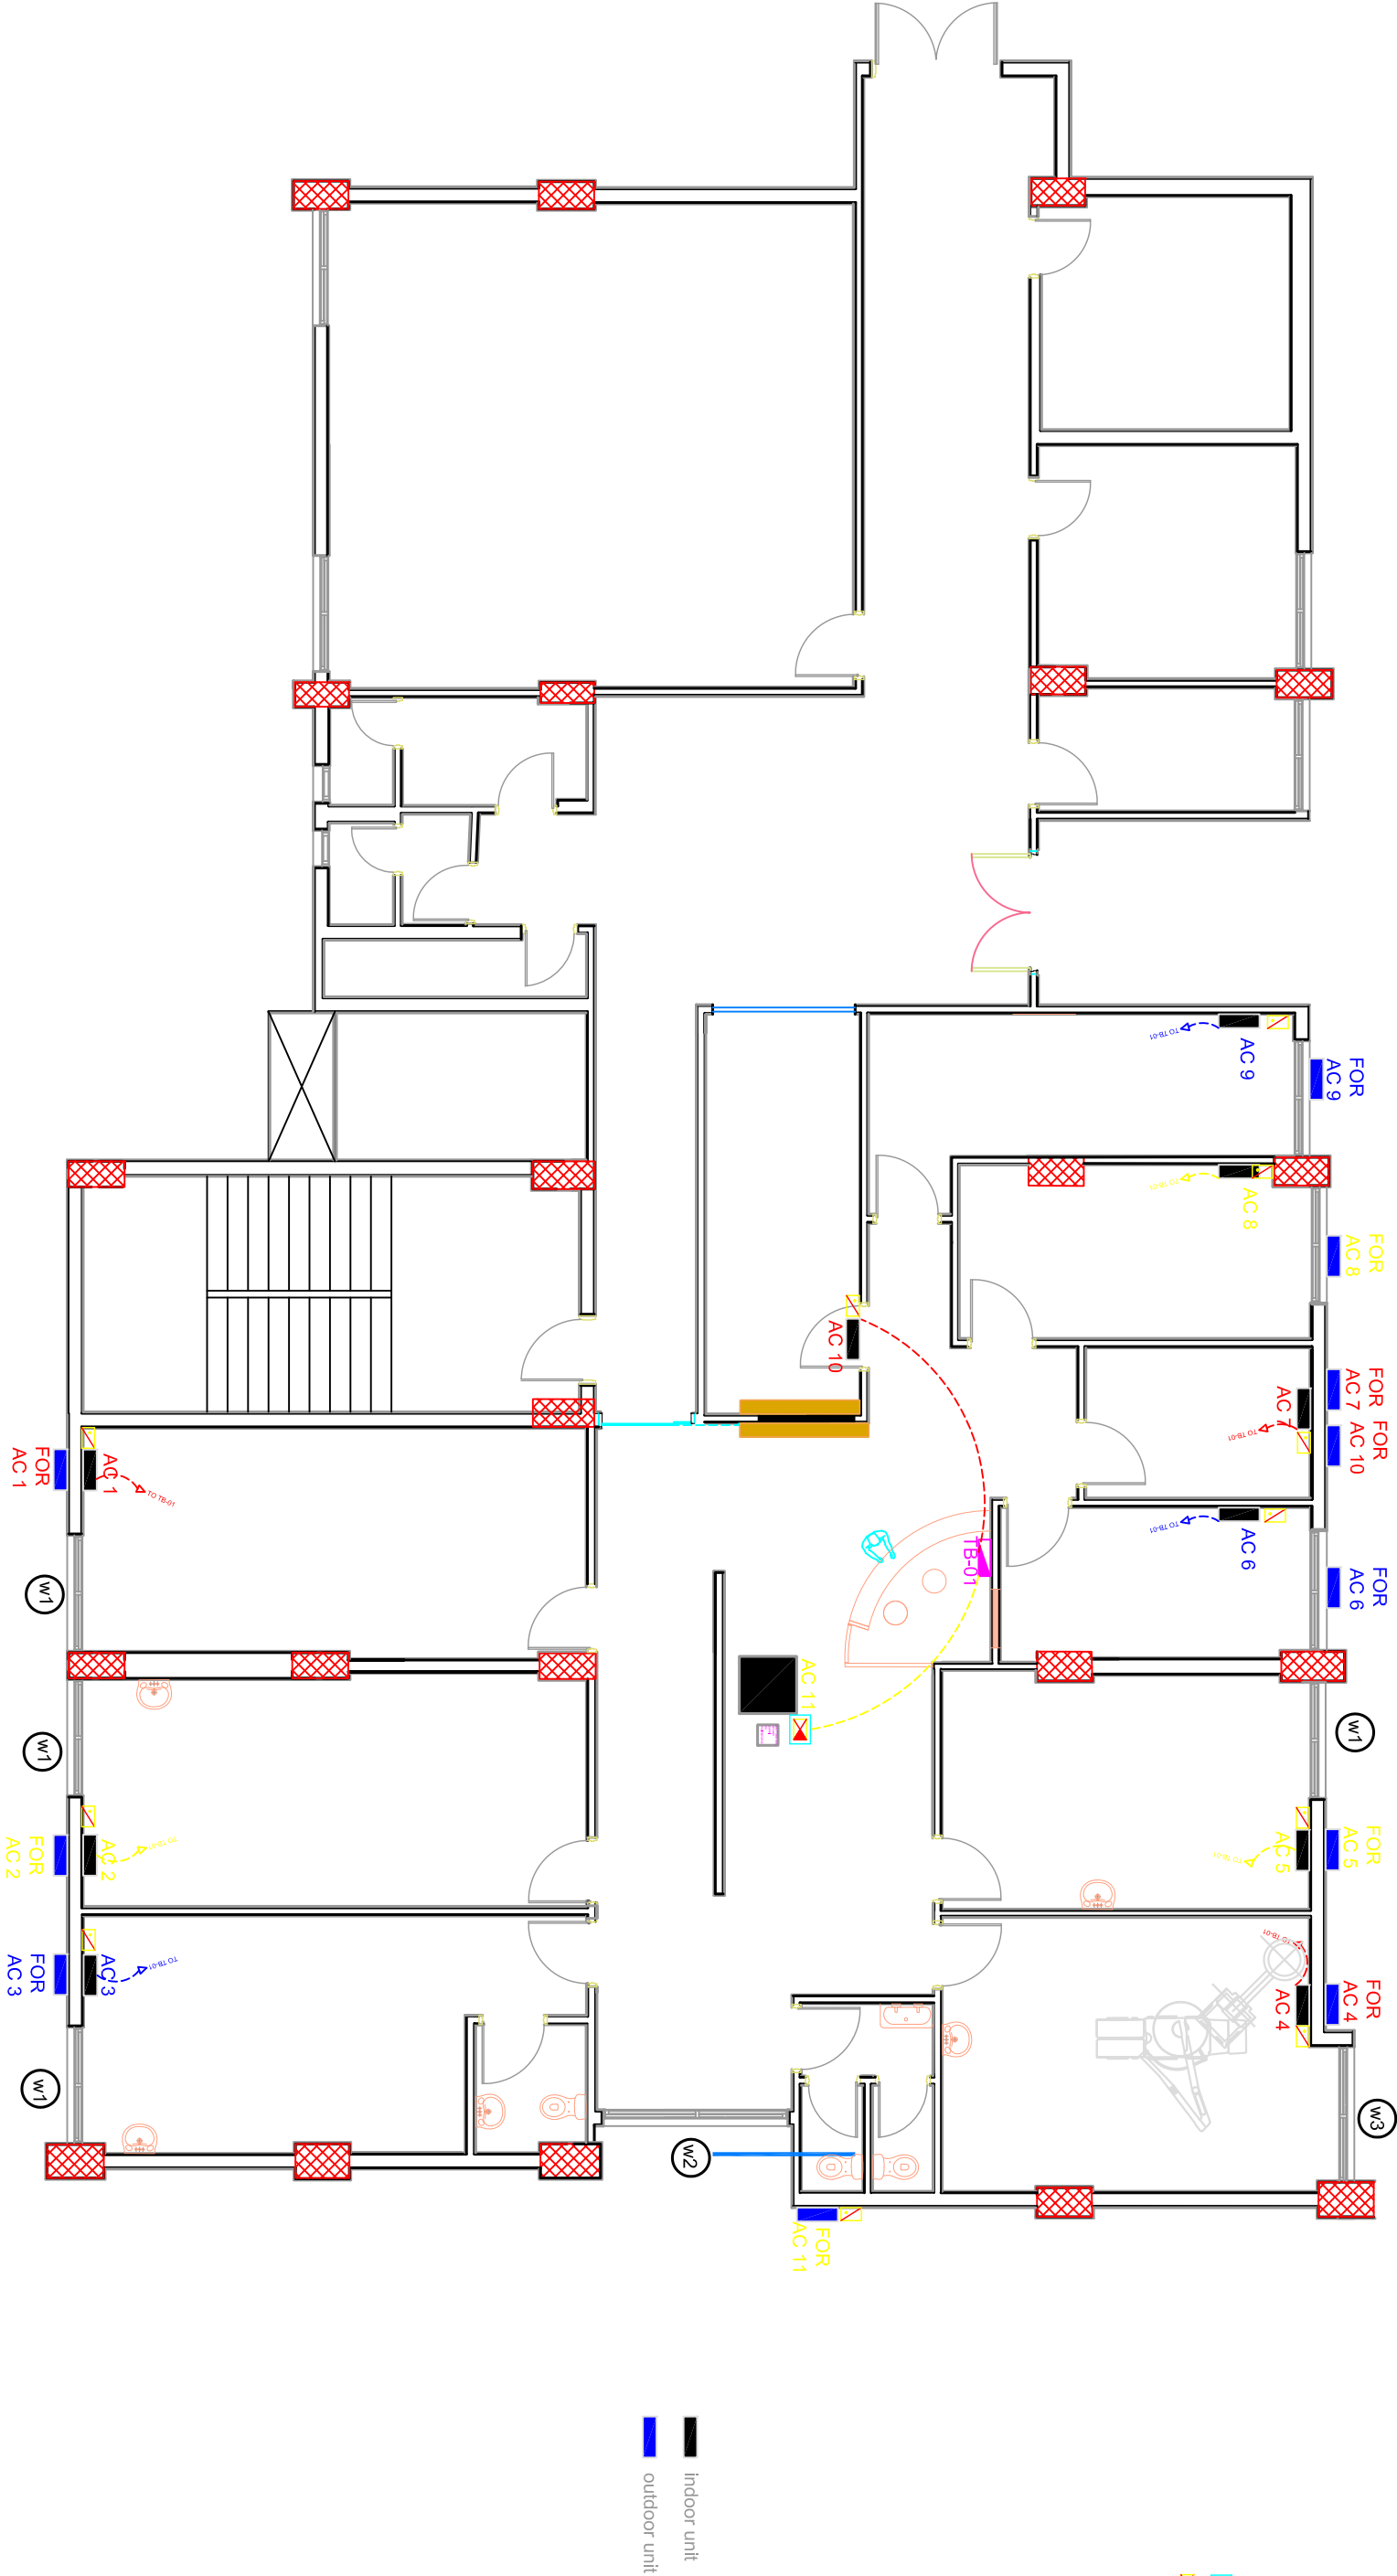

CEILING MOUNTED THREE-PHASE OUTLET BOX WITH DISCONNECT SWITCH RATED 40A/380V FOR CASSETTE TYPE CEILING MOUNTED.
CEILING OR WALL MOUNTED SINGLE-PHASE OUTLET BOX WITH DISCONNECT SWITCH RATED 32A/250V FOR WATER HEATER.