



KEY PLAN

THIS DRAWING IS A COPYRIGHT. DO NOT SCALE FROM THE DRAWING. THE CONTRACTOR AND HIS SUB-CONTRACTORS ARE TO VERIFY ALL DIMENSIONS ON SITE BEFORE MAKING SHOP DRAWINGS OR COMMENCING MANUFACTURE.


United Nation Development Programme
UNDP Lebanon
Social and Local Development Programme
P.O.Box: 11-3216 Beirut, Lebanon
Tel: 961 1 962491


Development Programme
Supporting Host Communities

PROGRAMME: Lebanese Host Communities Support Programme
Support to Integrated Service Provision at the Local Level

PROJECT NAME:
SDC - HEALTH CARE CENTER
KOBBEH - TRIPOLI

LEGEND:

NOTES:

--	--	--	--

0	---	---	GENERAL REVISION	---
REV	BY	Date	Description	Appr.

PROJECT NBR. ---

PROJECT PHASE TENDER

DISCIPLINE CIVIL ENGINEERING

SECTOR

BUILDING

DESIGNED ENG.NADA ELHELOU

DRAWN ---

CHECKED ---

APPROVED

DATE ---

SCALE 1/100

SHEET SIZE A1

Title


KOBBEH

TRIPOLI

Sheet 1 OF 1

S1601KR-PH1-SW-01-REV.0

Project Number Phase Type Drawing Number Revision

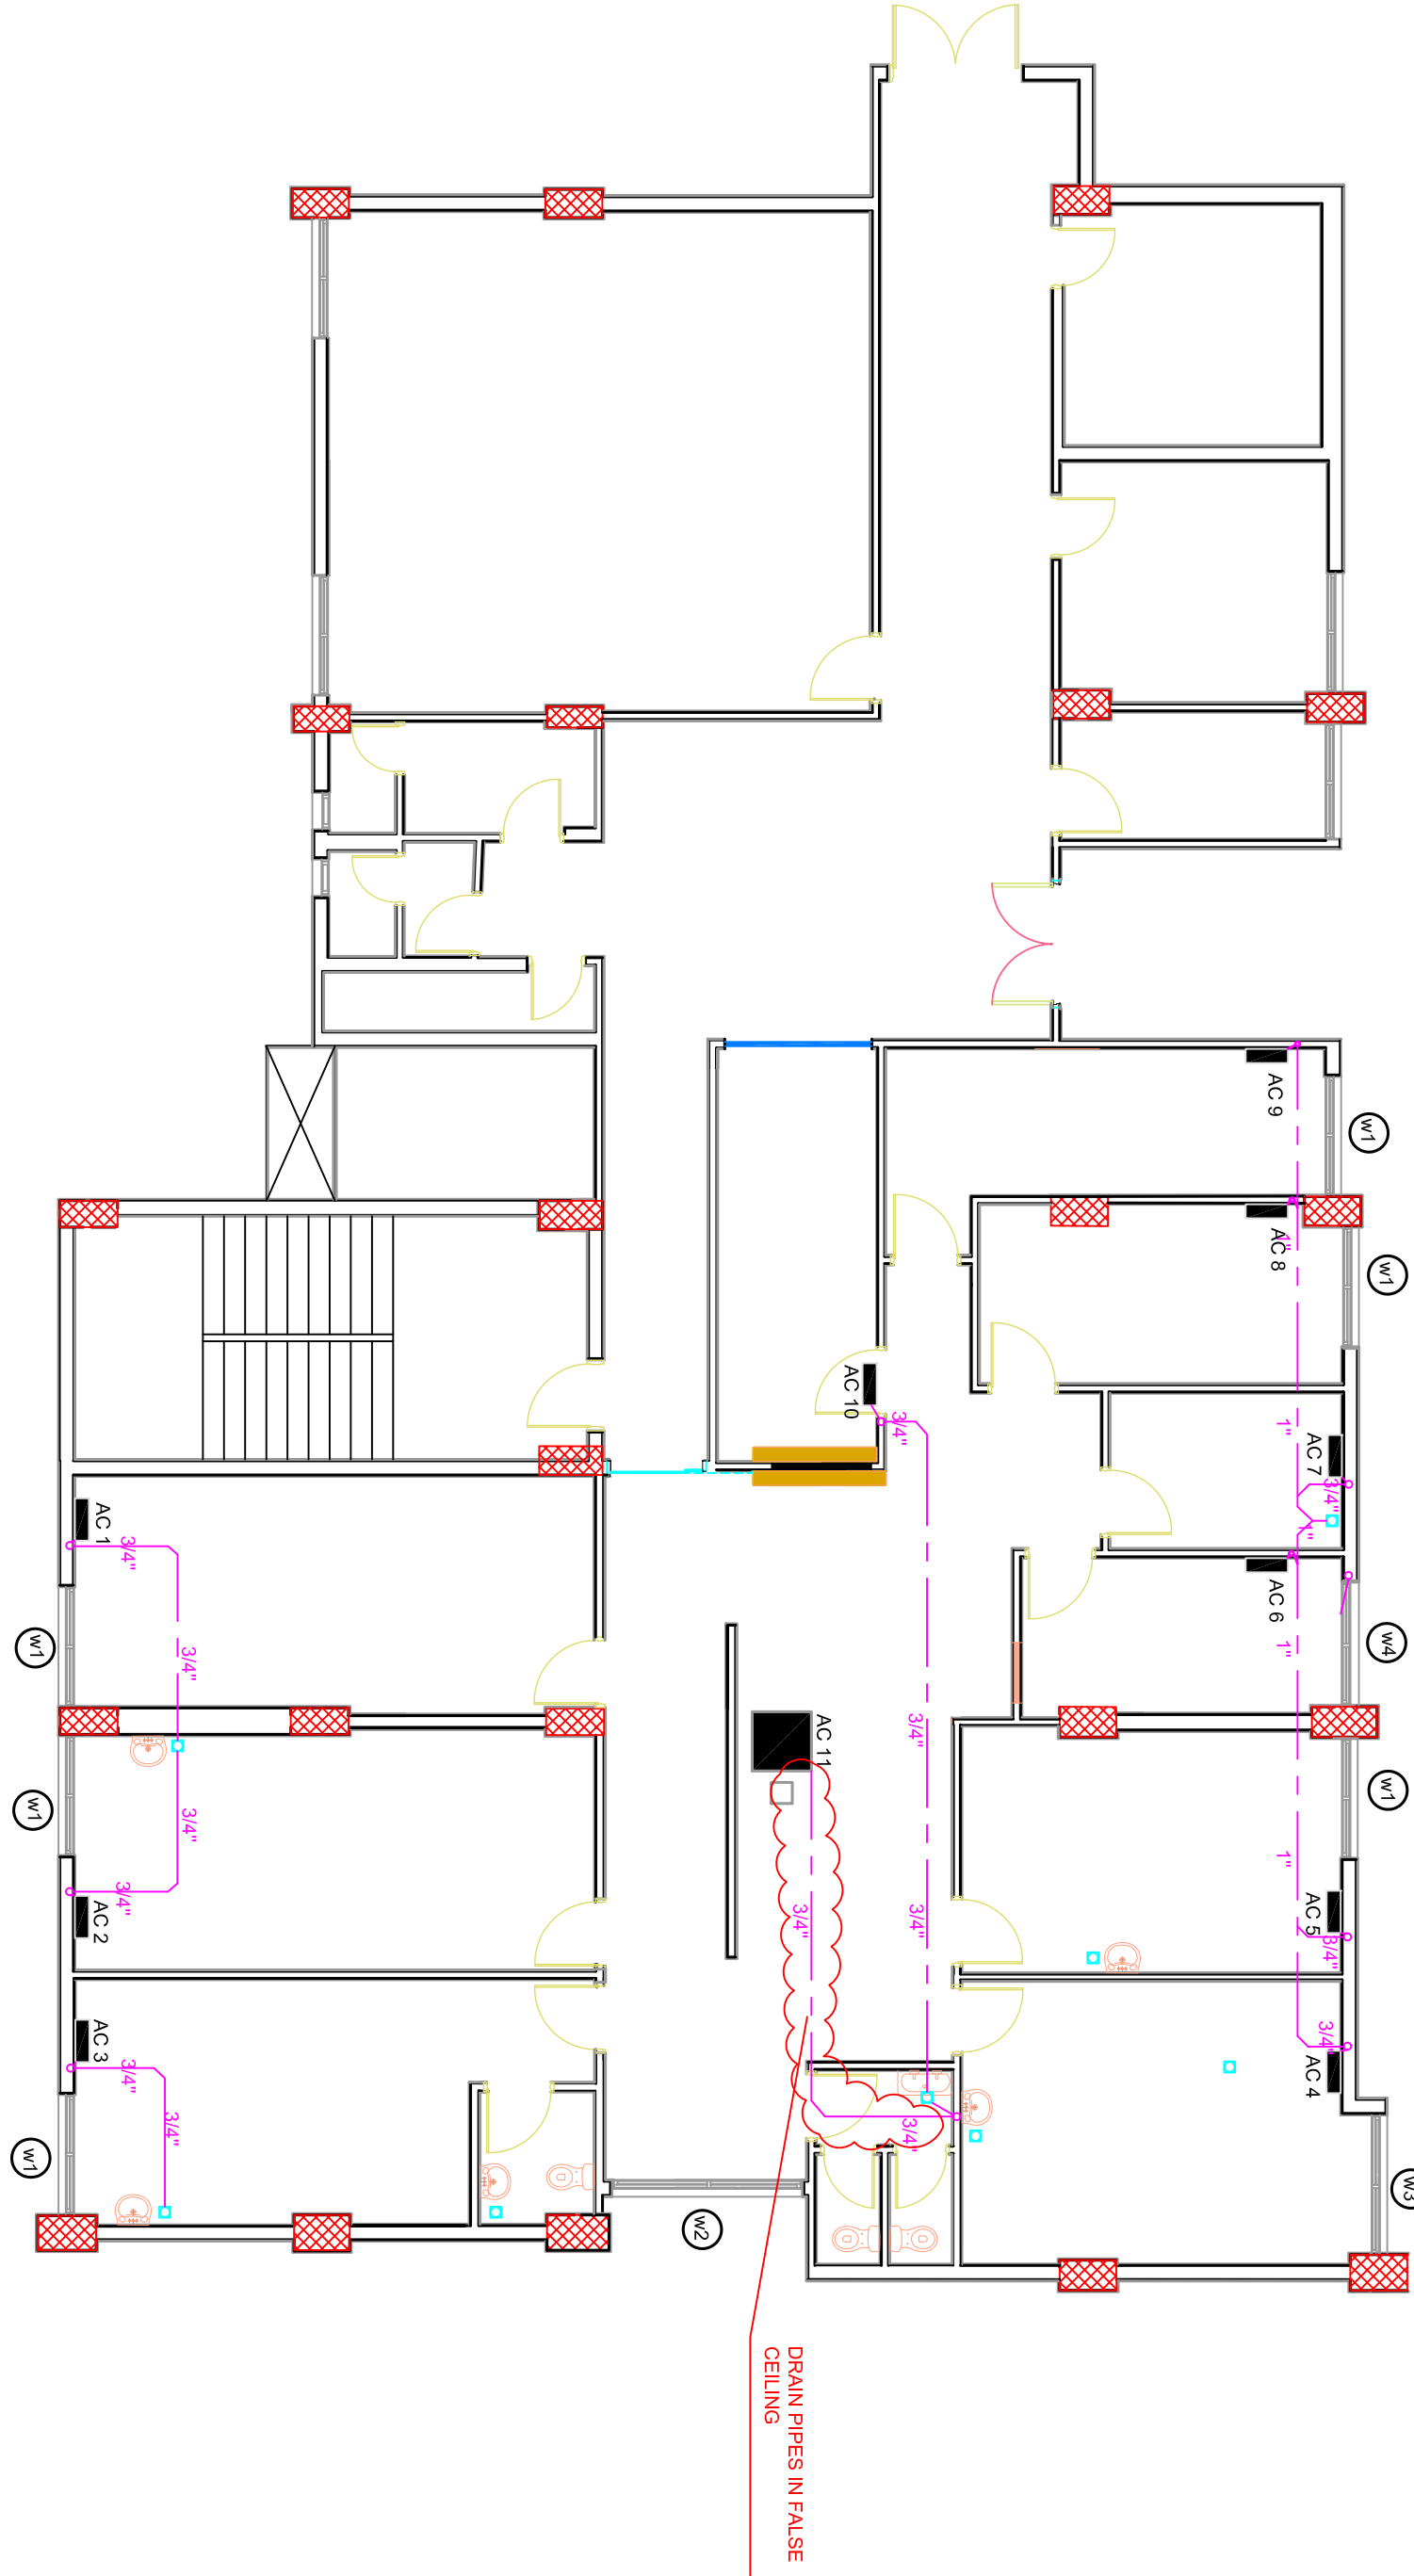

HEATING AND AIR CONDITIONING WATER DRAINAGE