




VIEW A-A ON WAREHOUSE REAR FACE
SCALE 1:100

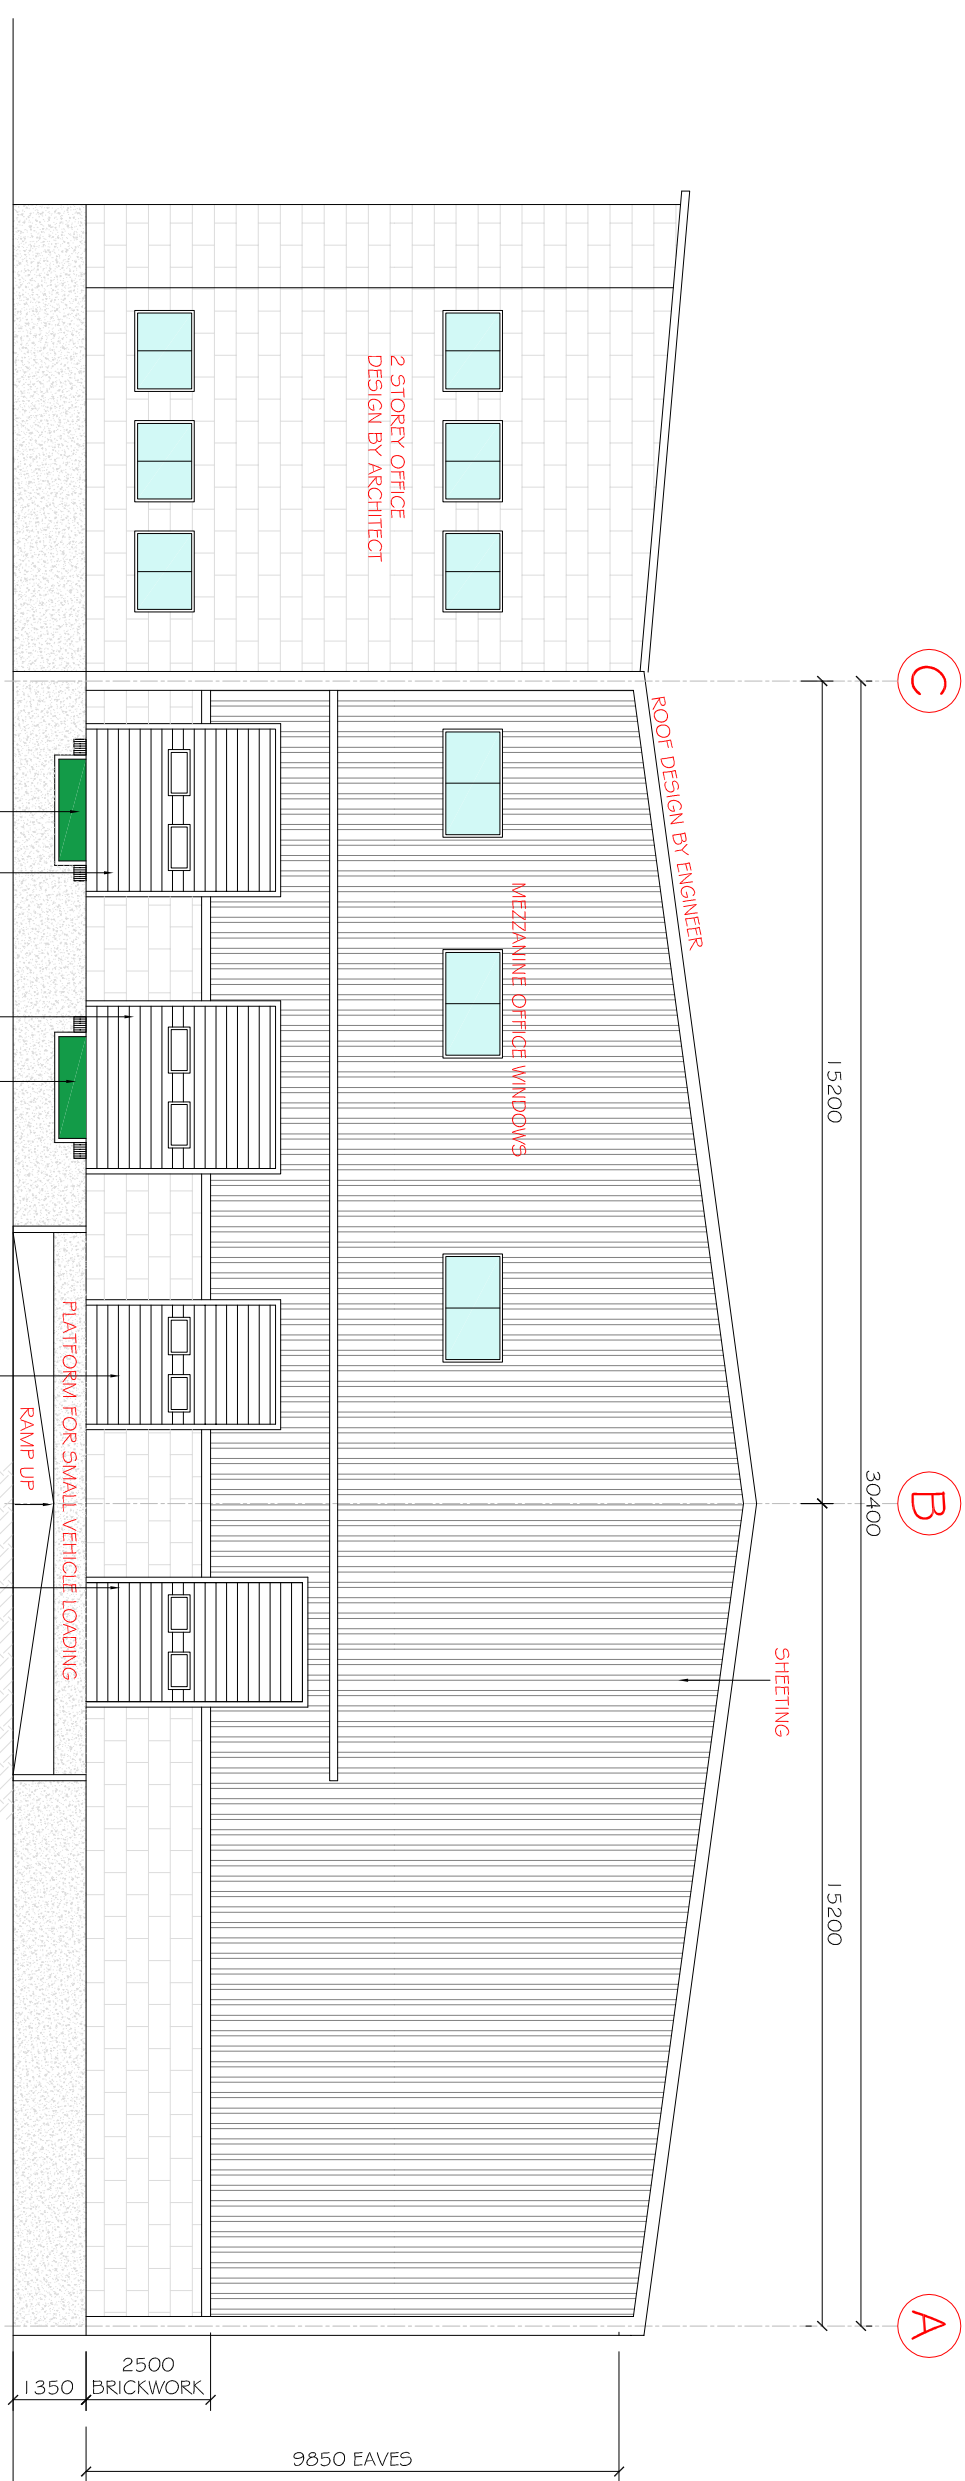


VIEW B-B ON WAREHOUSE FRONT FACE
SCALE 1:100

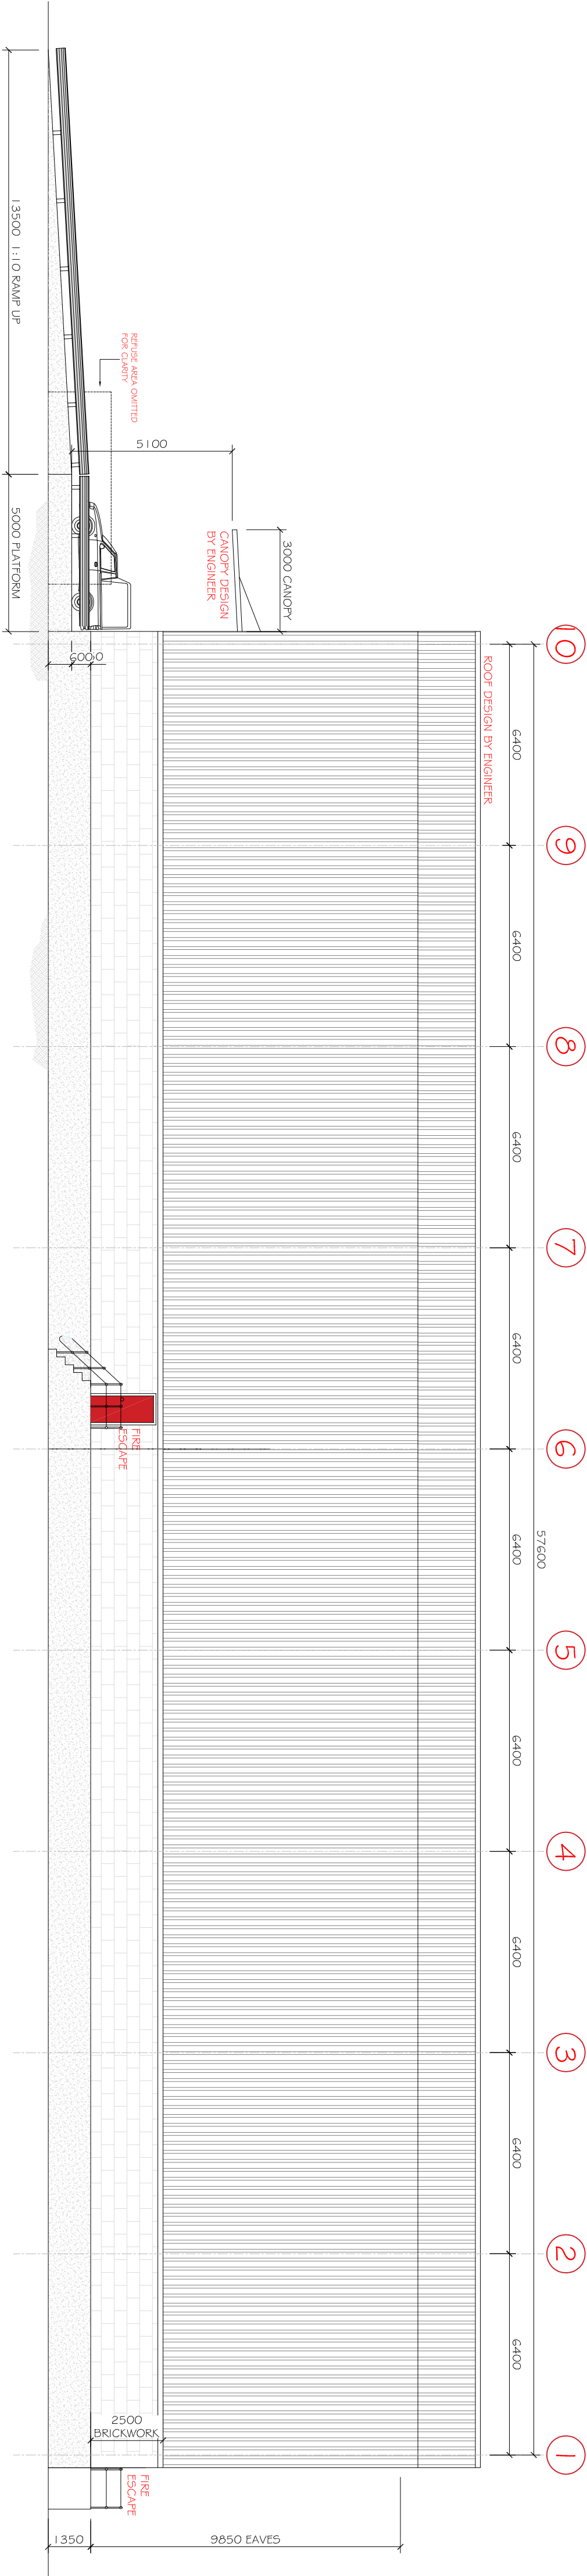


VIEW C-C ON WAREHOUSE SIDE ELEVATION
SCALE 1:100

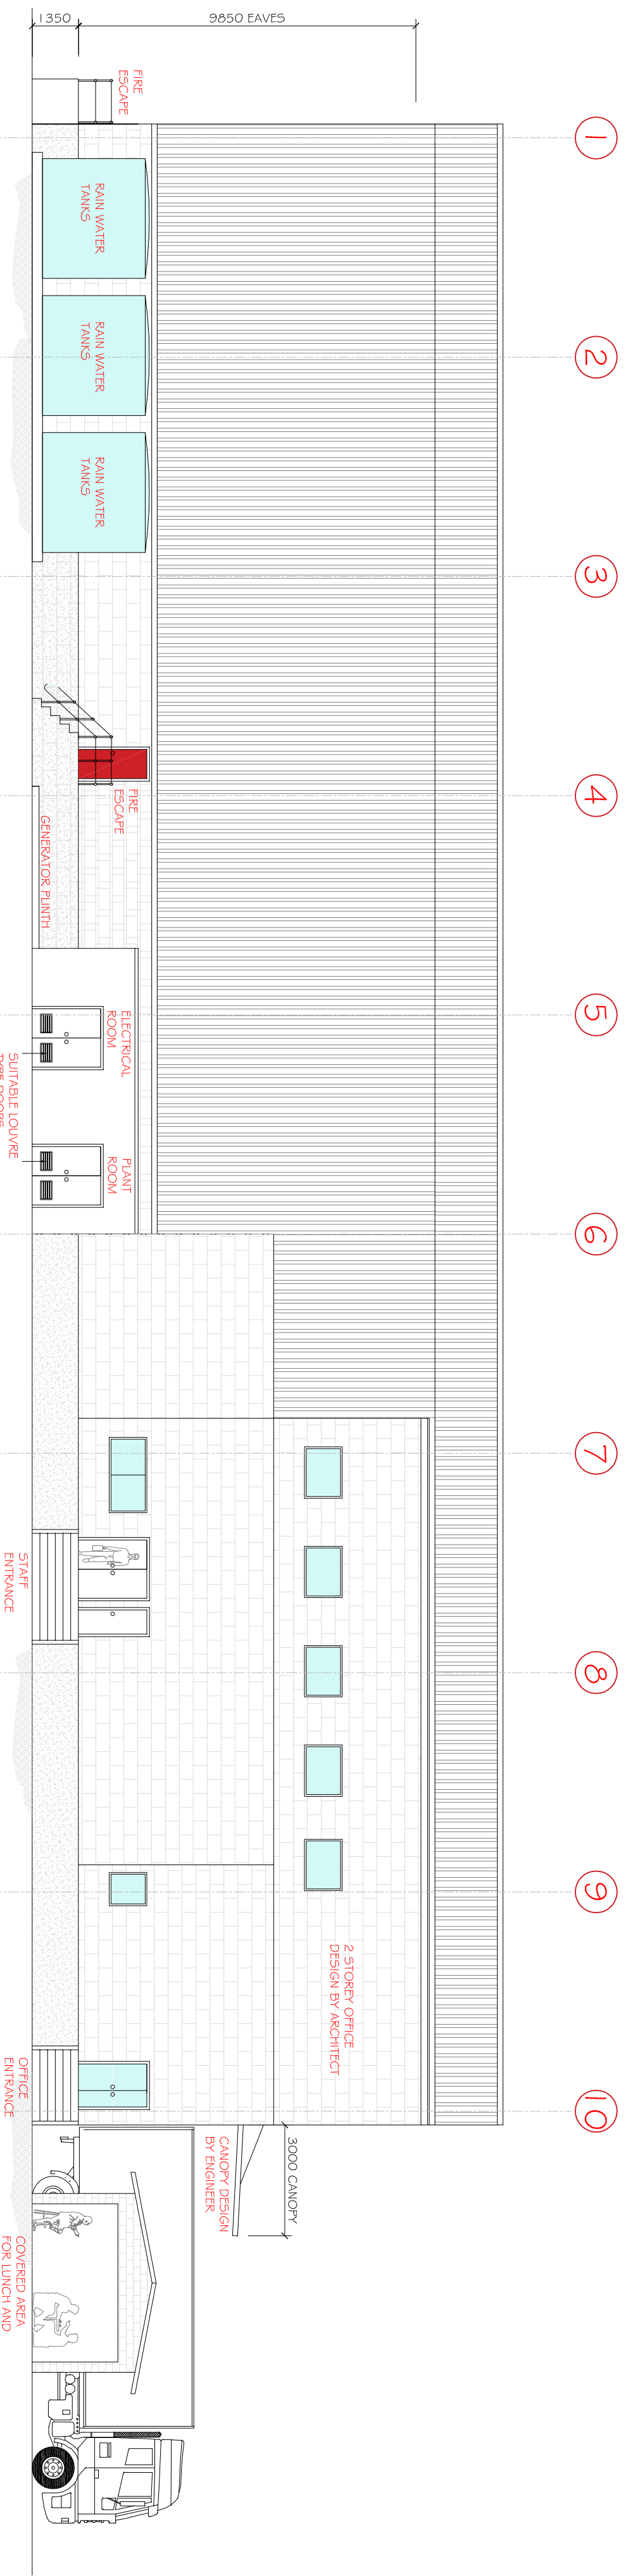


VIEW D-D ON WAREHOUSE SIDE ELEVATION
SCALE 1:100

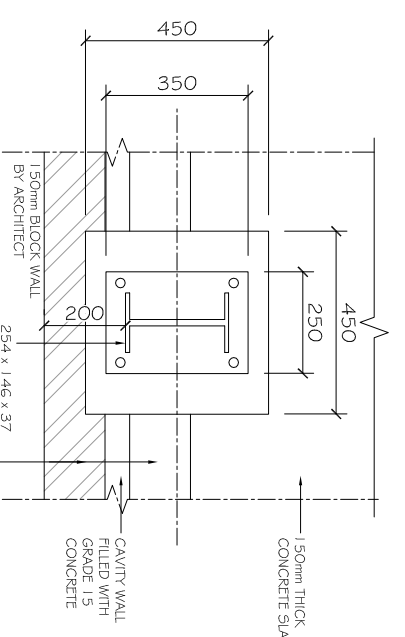

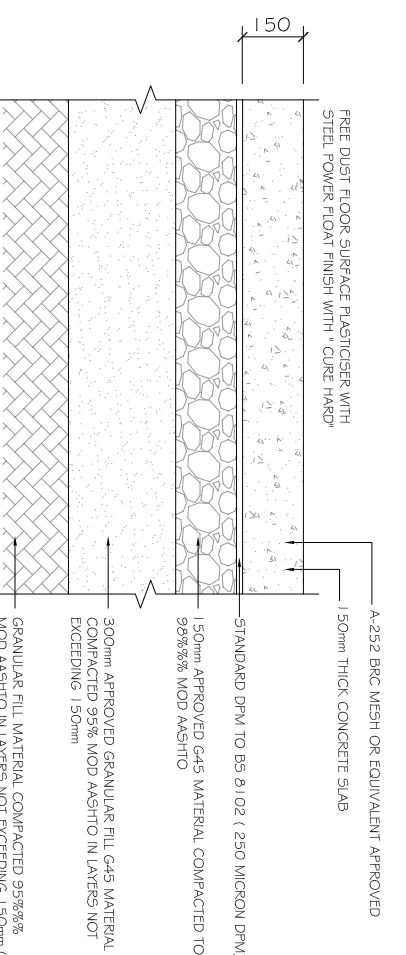


TYP PLAN VIEW - STUB COLUMN
SCALE NTS

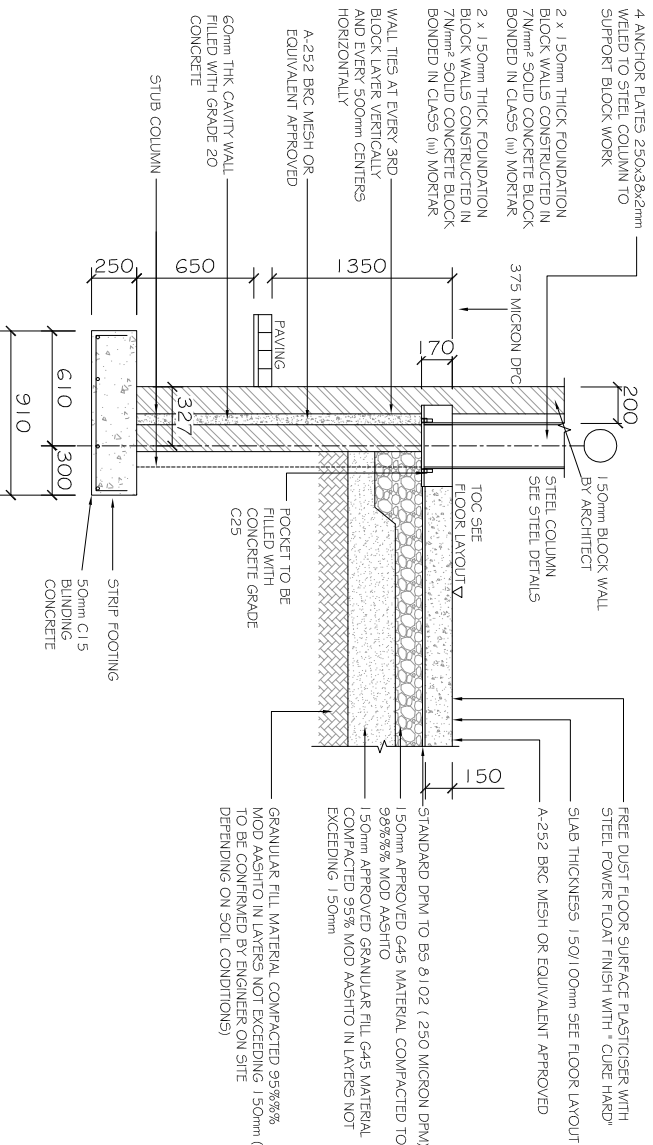

TYP GROUND LAYER WORKS DETAIL
SCALE NTS



TYP STRIP FOOTING DETAIL
SCALE NTS

PROJECT:		M&L ZAMBIA HUBS		CLIENT:		 	
DRAWING TITLE:		BUILDING ELEVATIONS AND FOUNDATION DETAILS					
DRAWING NUMBER:		M&L 5006		THE DRAWING AND ALL INFORMATION THEREIN REMAINS THE PROPERTY OF THE SPECIALIST WAREHOUSE CONSULTANT, COMPANY NUMBERED.			
SCALE:		1:1000		REVISION:		A	
DATE:		NOV 2016		REVISION DESCRIPTION:			
DATE:				DRAWN			