



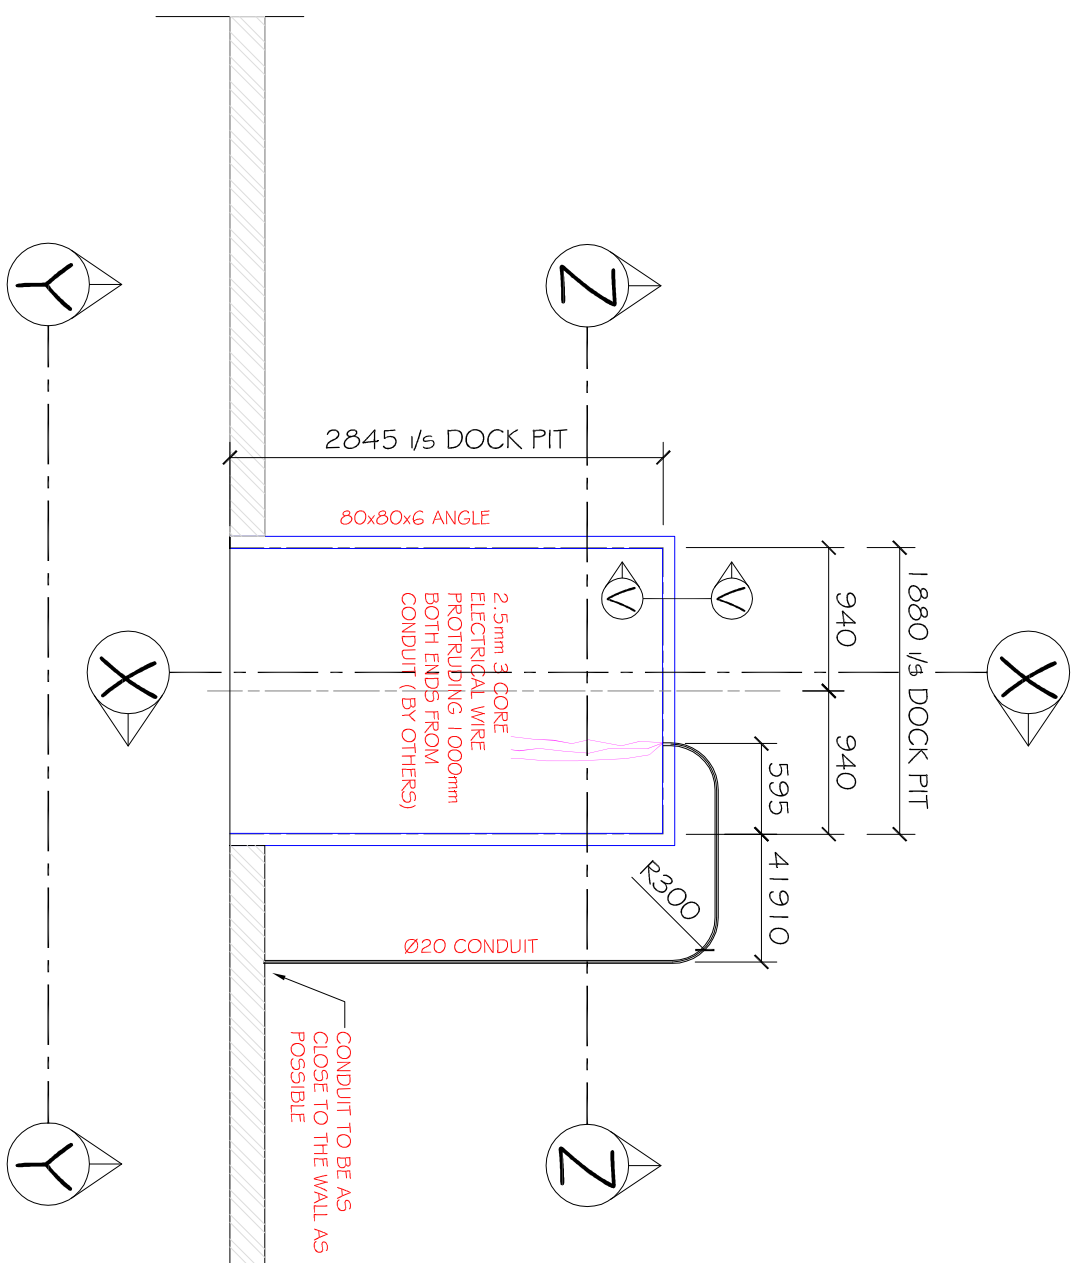


PLAN ON DOCK LEVELLER PIT

SCALE 1:50

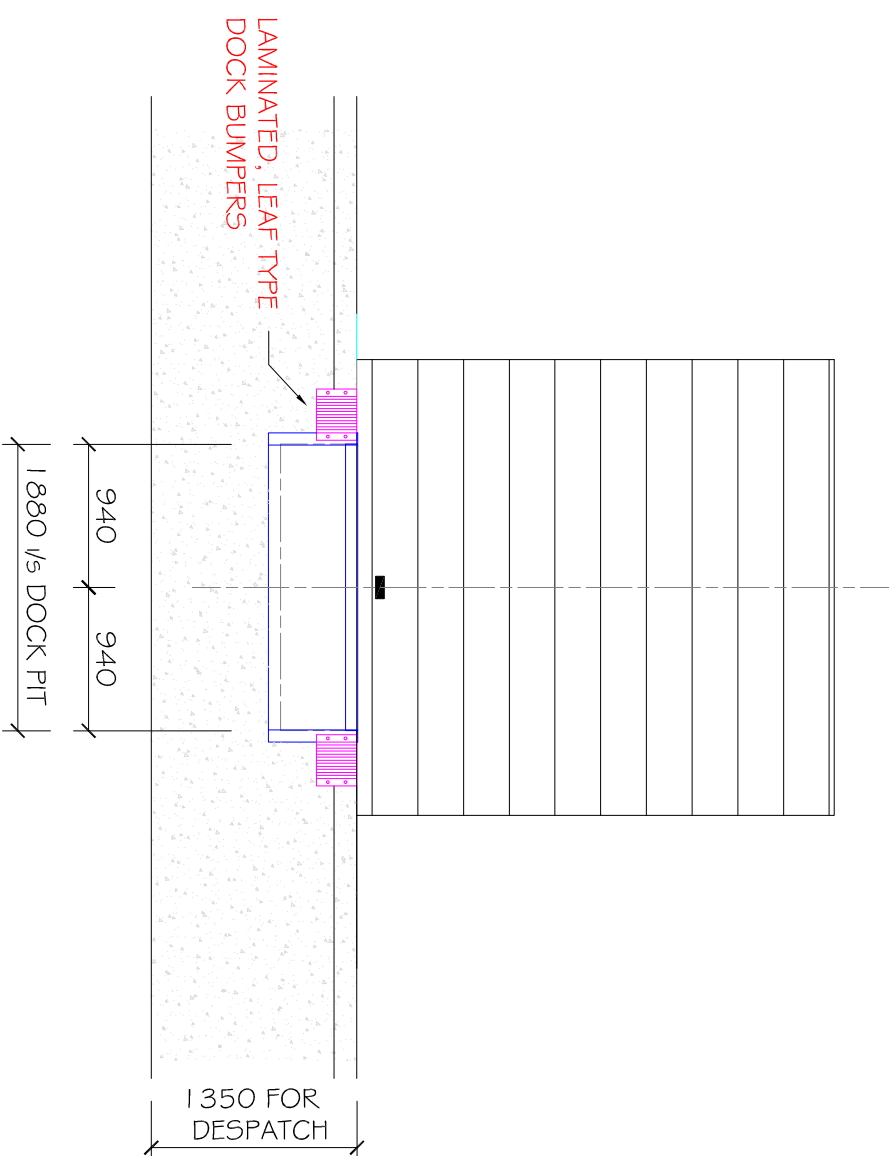


VIEW Y-Y ON DOCK LEVELLER PIT

SCALE 1:50

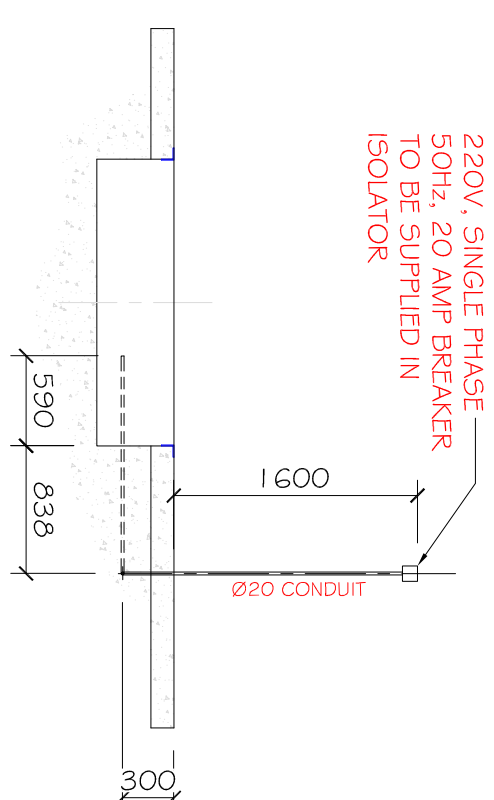


SECTION Z-Z ON CONDUIT LAYOUT

SCALE 1:50

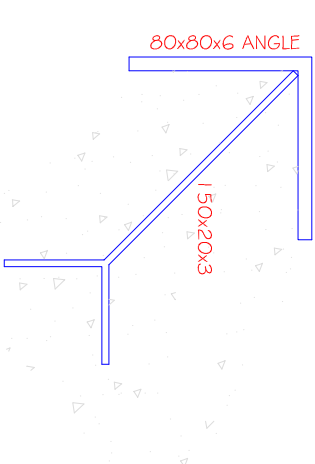

SECTION V-V

SCALENTS

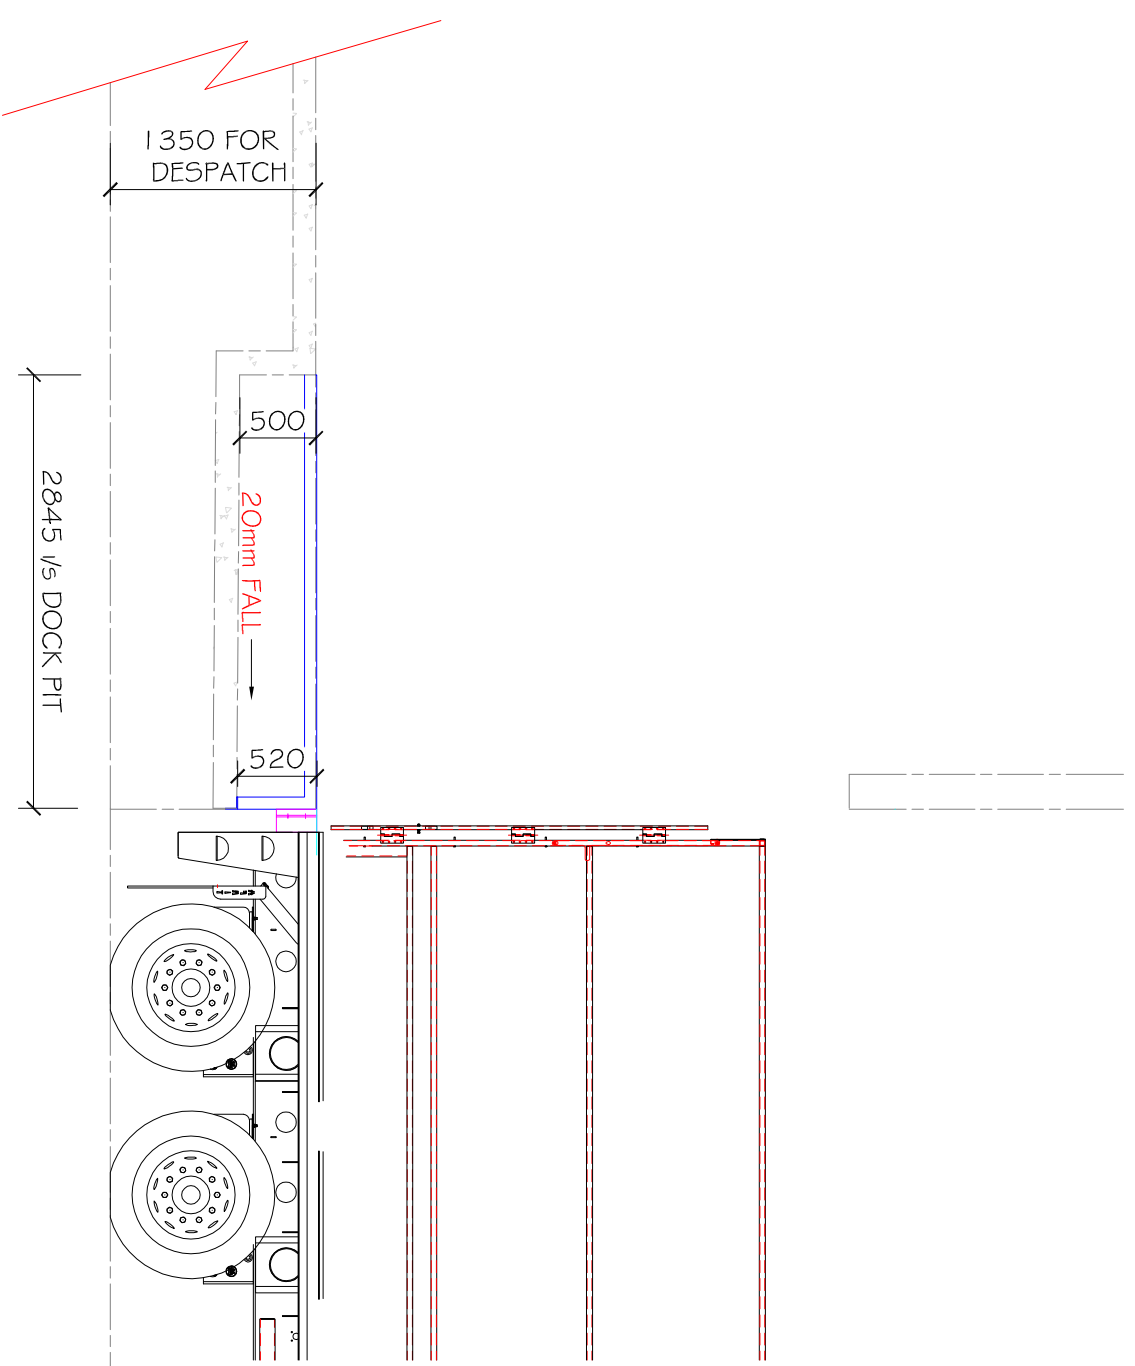

SECTION X-X ON DOCK LEVELLER PIT

SCALE 1:50

PROJECT:

MSL HUBS ZAMBIA

DRAWING TITLE:

DETAIL ON DOCK LEVELLER PIT

CLIENT:



DRAWING NUMBER:
CHI 004

SCALE:
AS SHOWN

REVISION:

DATE:

THIS DRAWING AND ALL INFORMATION THEREIN
REMAINS THE PROPERTY OF LG SPECIALIST
WAREHOUSE CONSULTANT. COPYRIGHT RESERVED.



REV:	REVISION DESCRIPTION	DATE:	DRAWN
A	ISSUED FOR INFORMATION	10/11/2015	LFG