




VIEW B-B ON WAREHOUSE FRONT FACE
SCALE 1:100

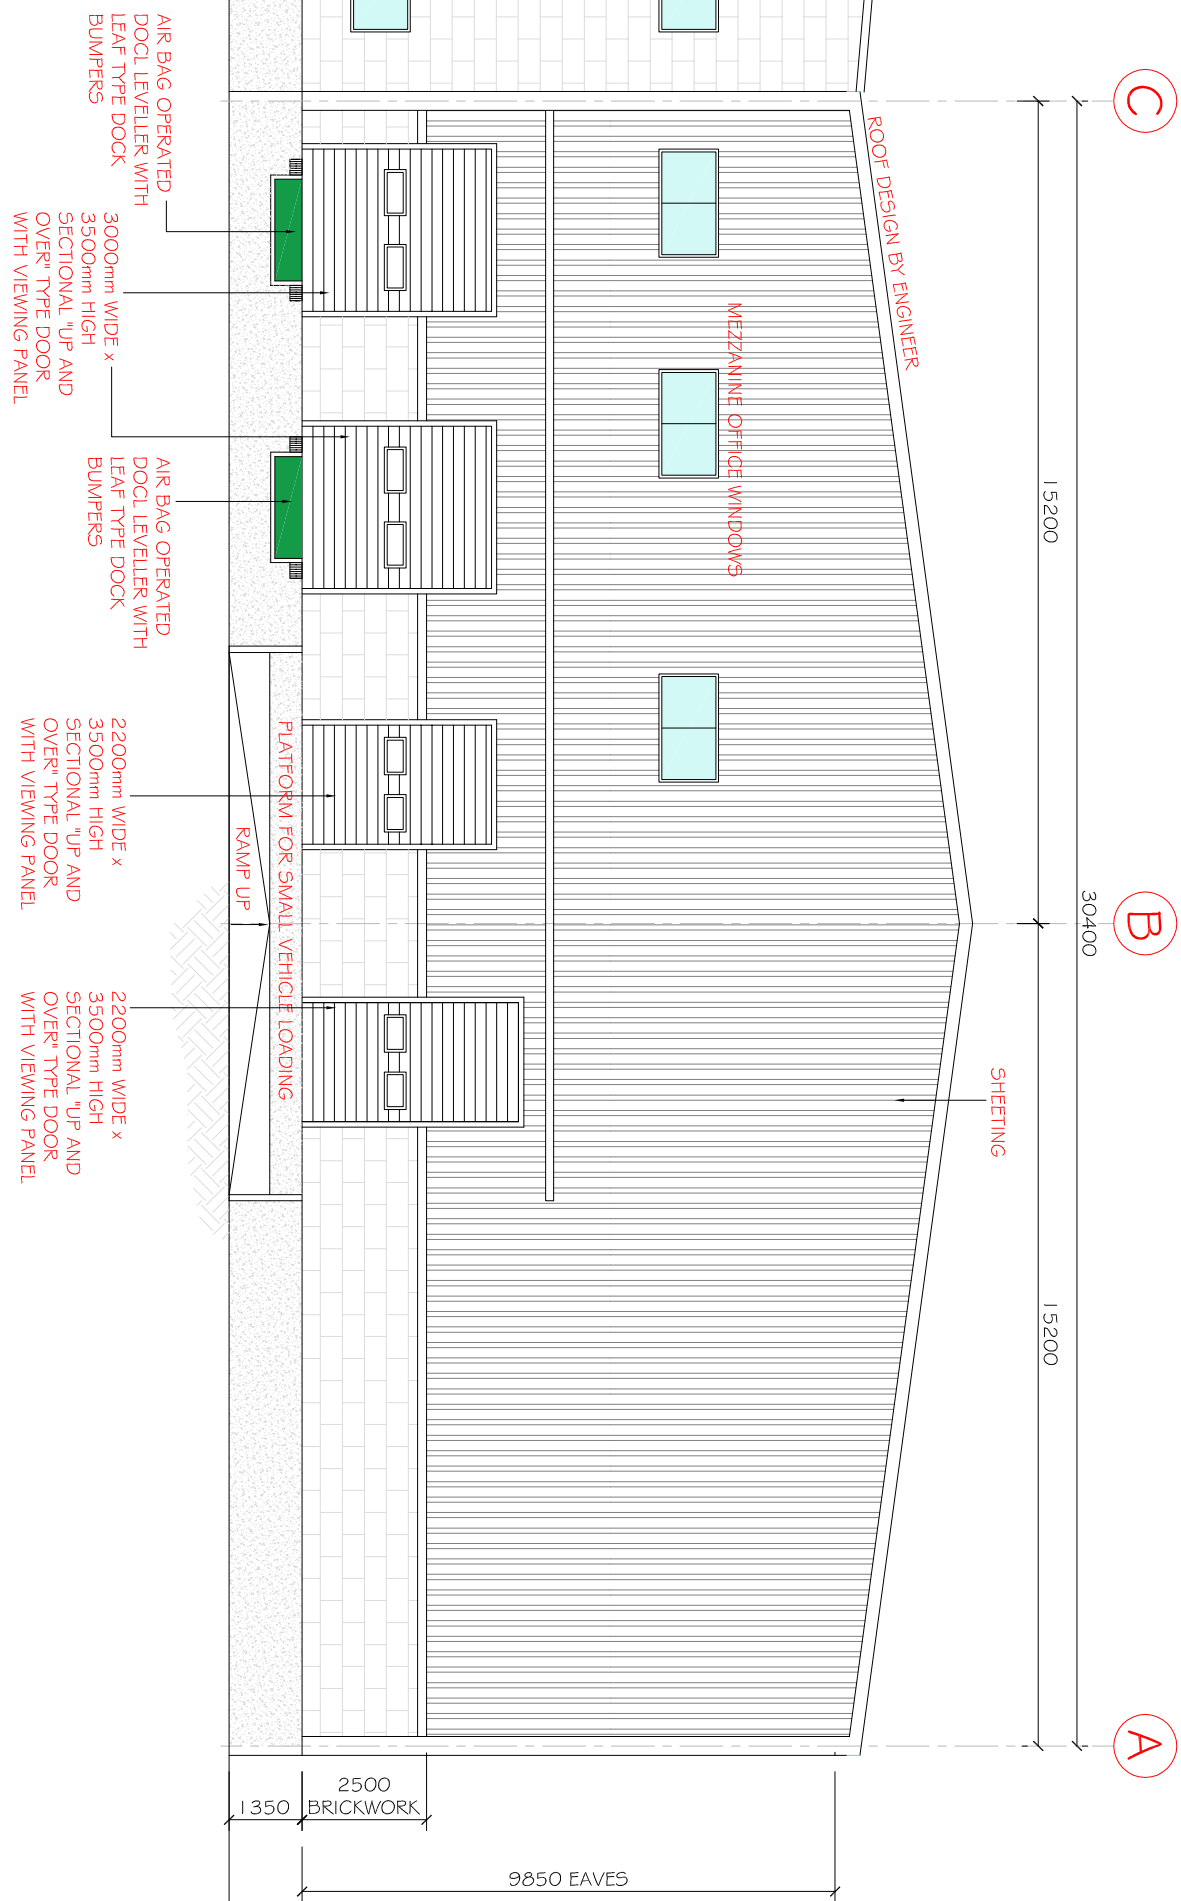


VIEW A-A ON WAREHOUSE REAR FACE
SCALE 1:100

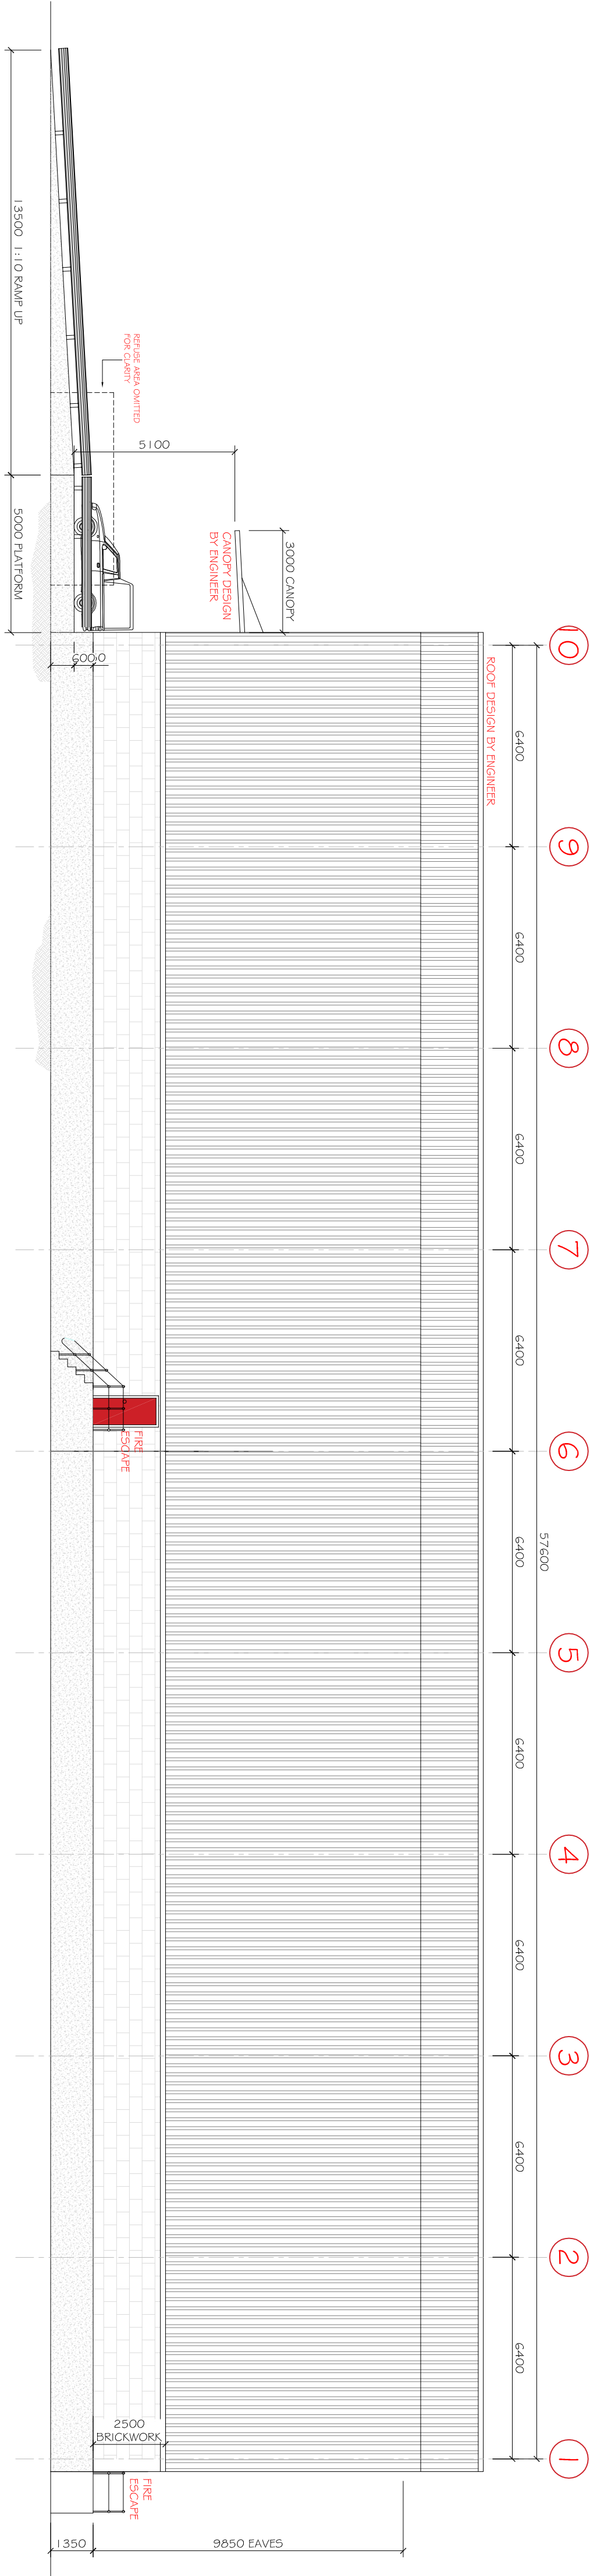


VIEW C-C ON WAREHOUSE SIDE ELEVATION
SCALE 1:100

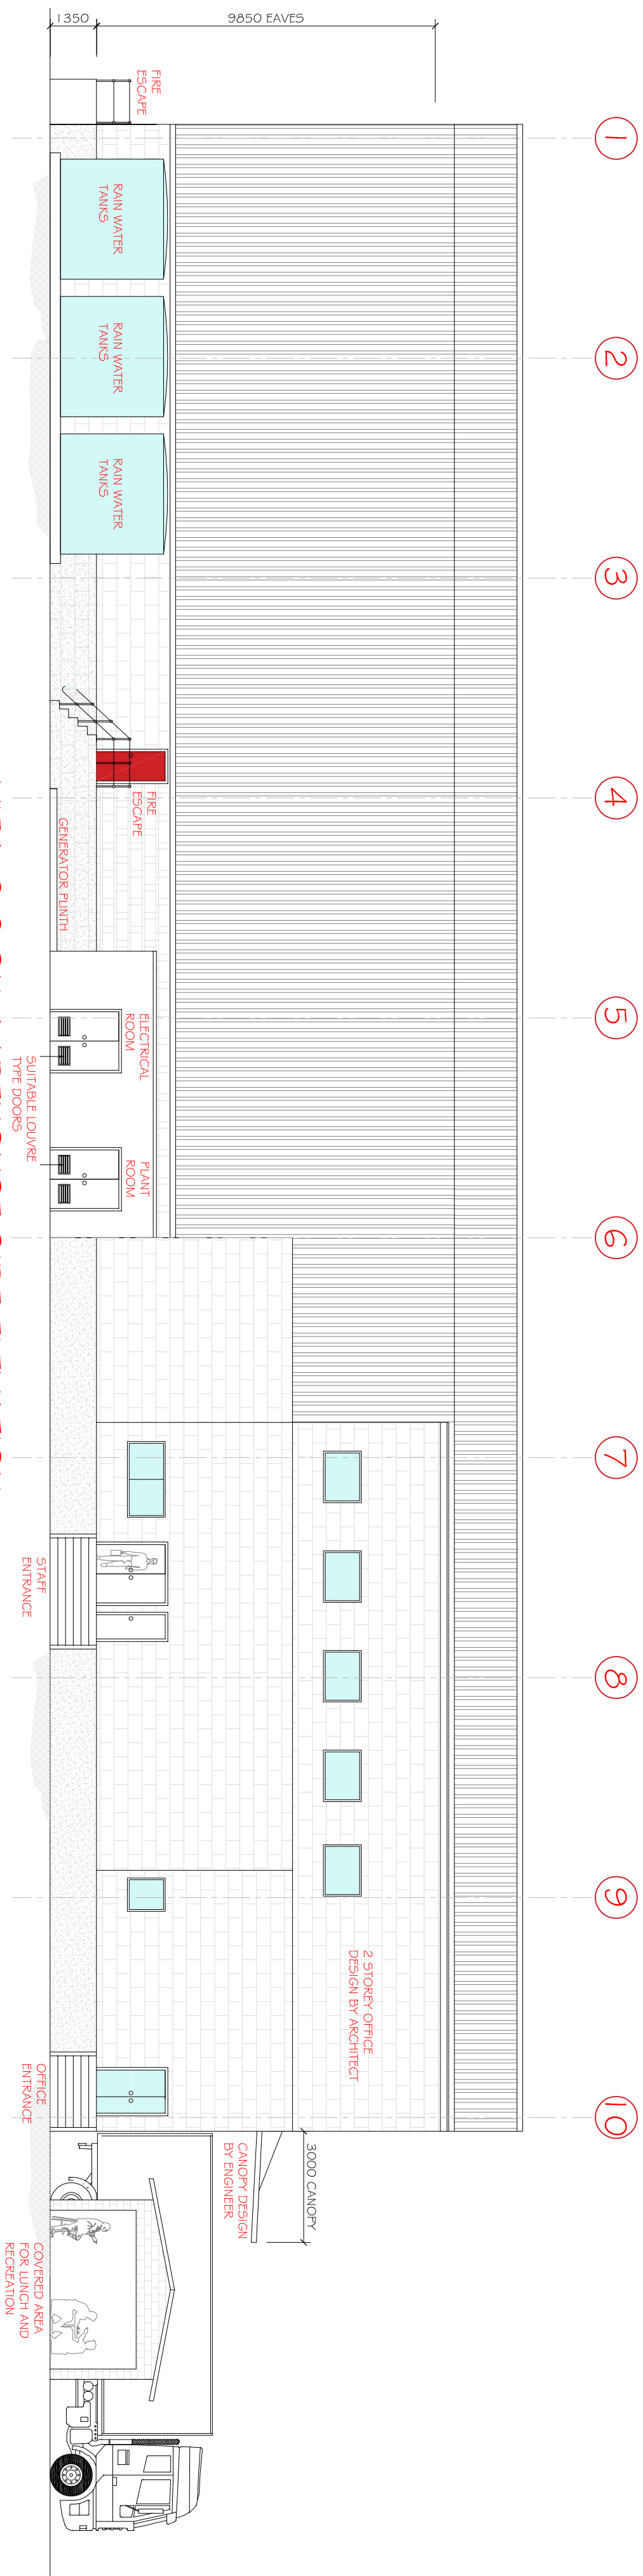


VIEW C-C ON WAREHOUSE SIDE ELEVATION
SCALE 1:100

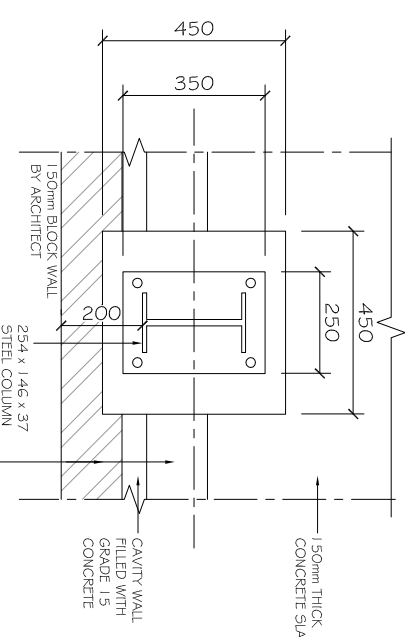

TYP PLAN VIEW - STUB COLUMN
SCALE 1:100

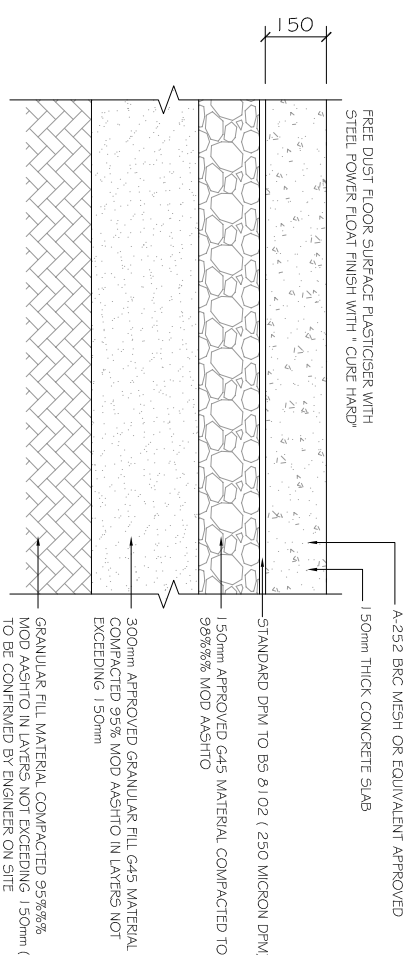

TYP GROUND LAYER WORKS DETAIL
SCALE 1:100

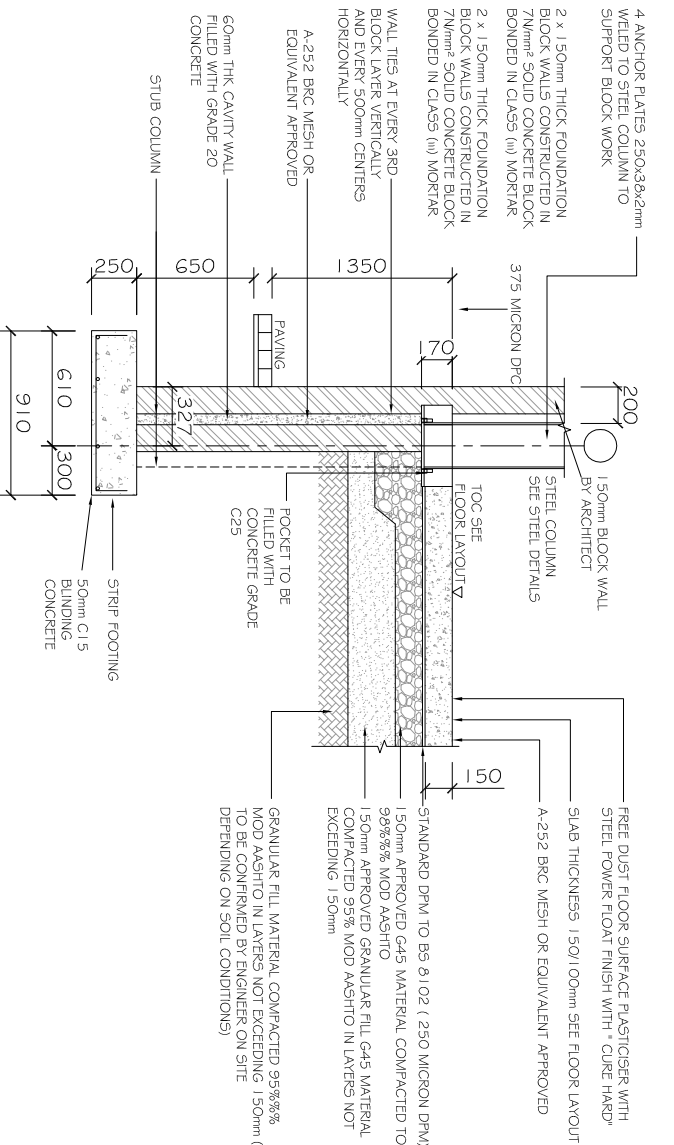

TYP STRIP FOOTING DETAIL
SCALE 1:100

PROJECT:				CLIENT:			
M&L ZAMBIA HUBS				MSL			
DRAWING TITLE:				UN DDP			
BUILDING ELEVATIONS AND FOUNDATION DETAILS				Specialist Warehouse Consultant			
DRAWING NUMBER:				THE DRAWING AND ALL INFORMATION THEREIN REMAINS THE PROPERTY OF THE SPECIALIST ARCHITECTS CONSULTANT COMPANY BEING REVISED.			
CH 006				REV. 1			
SCALE:				REVISION DESCRIPTION			
1:100				DATE			
A				DATE			
NOV 2016				DATE			