


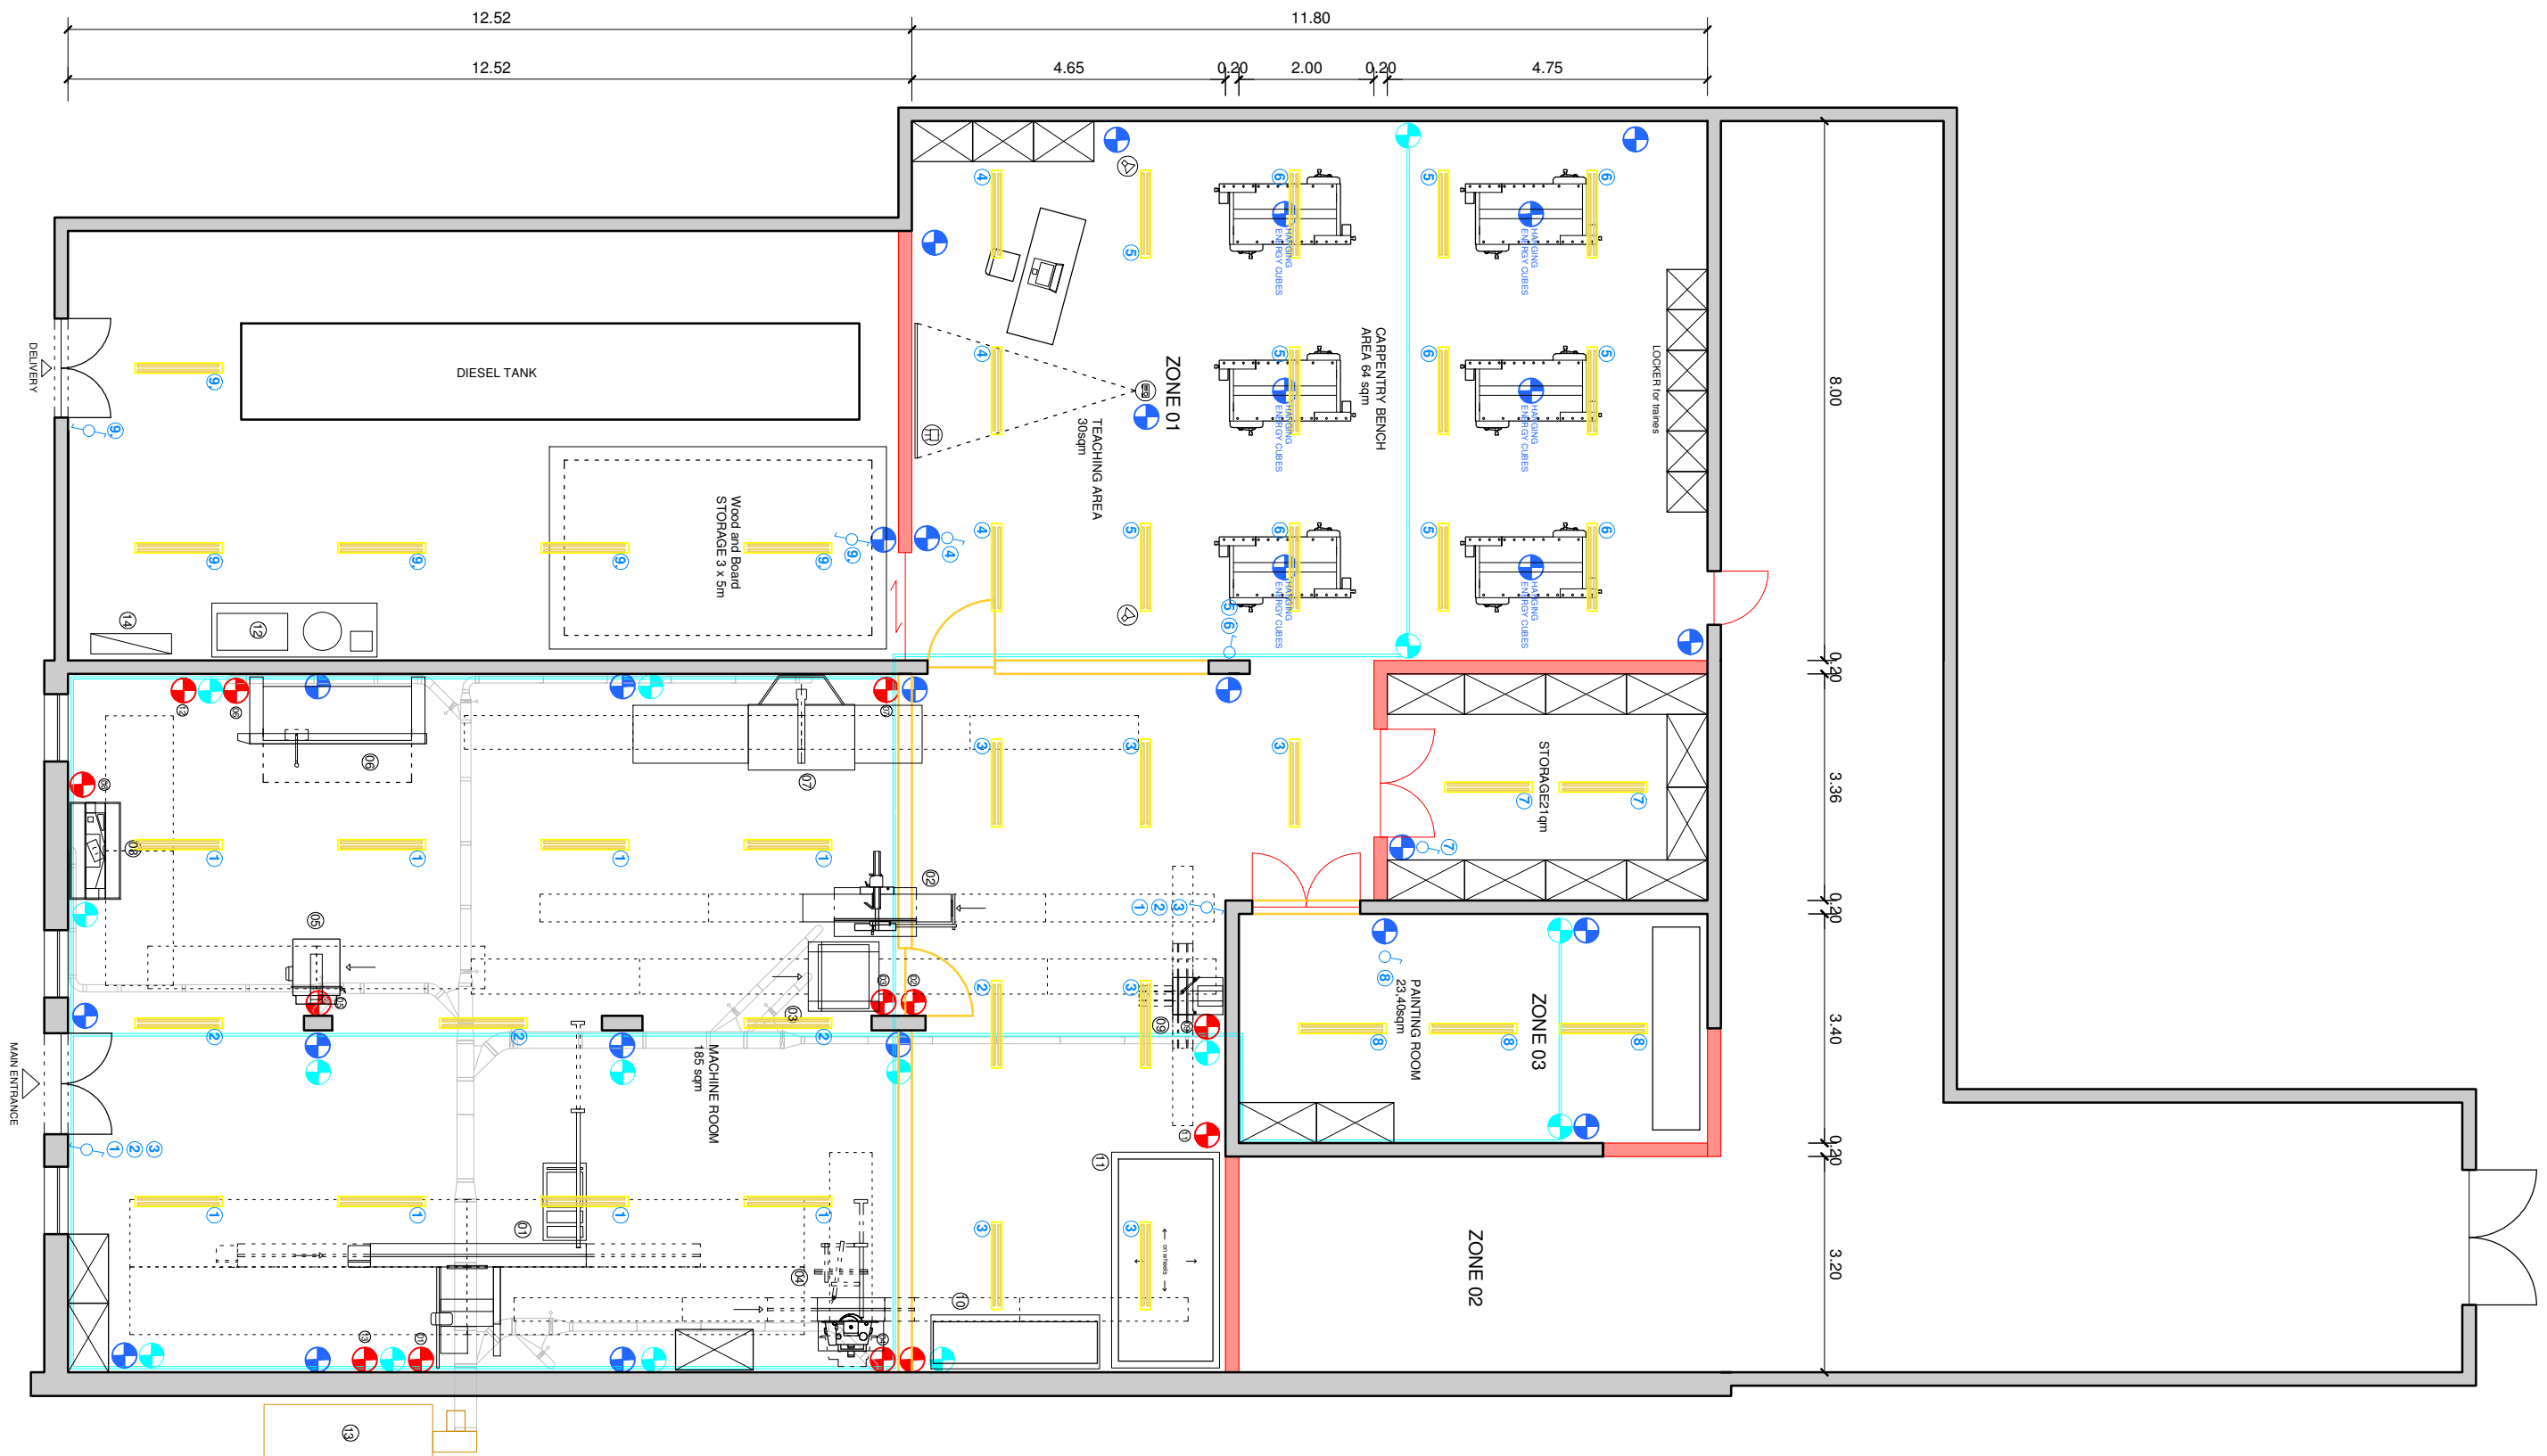

- | | | | | | | |
|-----------------------------------|-------------------------------------|---|---|---------------------|---------------------------------|---|
| 11 PANEL SAW
Felder K700s | 14 SPINDLE MOULDER
Felder F 700Z | 17 RADIAL ARM SAW
Maggi Junior 640 | 20 GLUEING PRESS
Felder VP 2401 | 23 DUST EXTRACTOR | Light - single-pole switch | ELECTRICAL POWER POINT
(1 ph + N) |
| 12 SURFACE PLANER
Felder A9-41 | 15 BAND SAW
existing | 18 EDGE SANDER
Felder FS 900 | 21 VACUUM MEMBRANE PRESS
Barth Corvus 3012 | 24 DISTRIBUTION BOX | Light - multiway switching | ELECTRICAL POWER POINT
(3 ph + N) |
| 13 THICKNESSER
Felder D951 | 16 BELT SANER
Felder FS 722 | 19 HORIZONTAL MORTISER
Felder FD 250 | 22 AIR COMPRESSOR SET | | | COMPRESSED AIR OUTLET
WITH TWO QUICK COUPLINGS |
| | | | | NEW | Double Tubes
LED LIGHT 120cm | |
| | | | | DEMOLITION | | |

PROJECT REHABILITATION WORKS FOR THE WOOD WORKSHOP	PHASE DETAILED DESIGN / E	CONTENT Groundplan		SCALE 1:100
	LOCATION TECHNICAL SCHOOL ZGHARTA - Lebanon 34°24'24.86"N , 35°53'1.81"E	FILE 170102 zgharta Workshop _pr	AUTHOR UNIDO P.R.	DATE 02.01.2017