




Plan

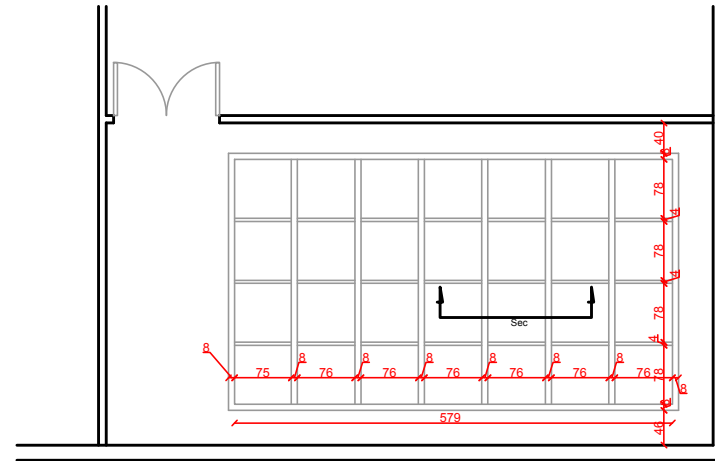

Plan

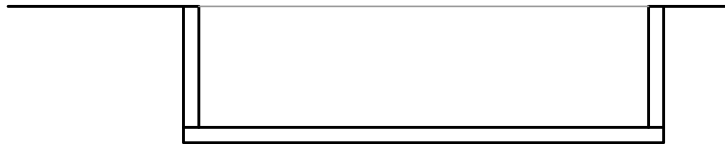

Section

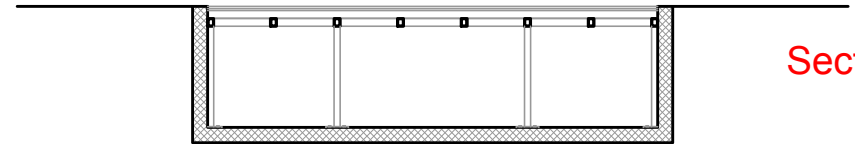

Section

Current


Proposal

UNDP


Ground floor

Pool  
Plan & Section


Steel construction

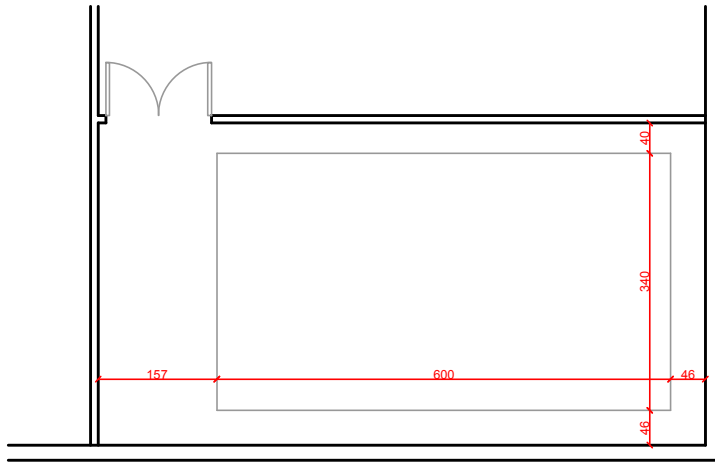


Plan

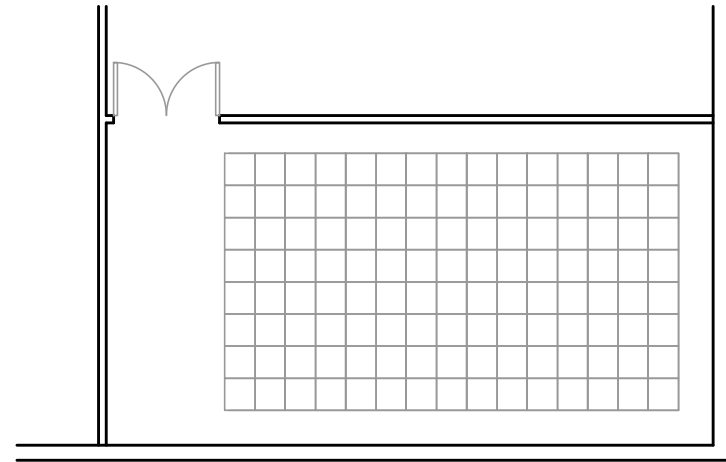

Plan

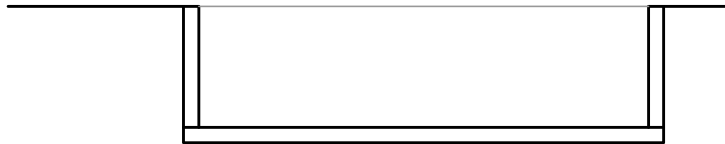

Section

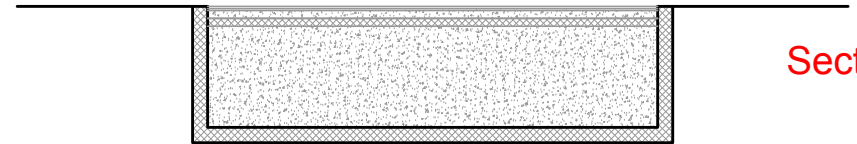

Section

Current


Proposal

UNDP

Ground floor

Pool  
Plan & Section

proposal 2

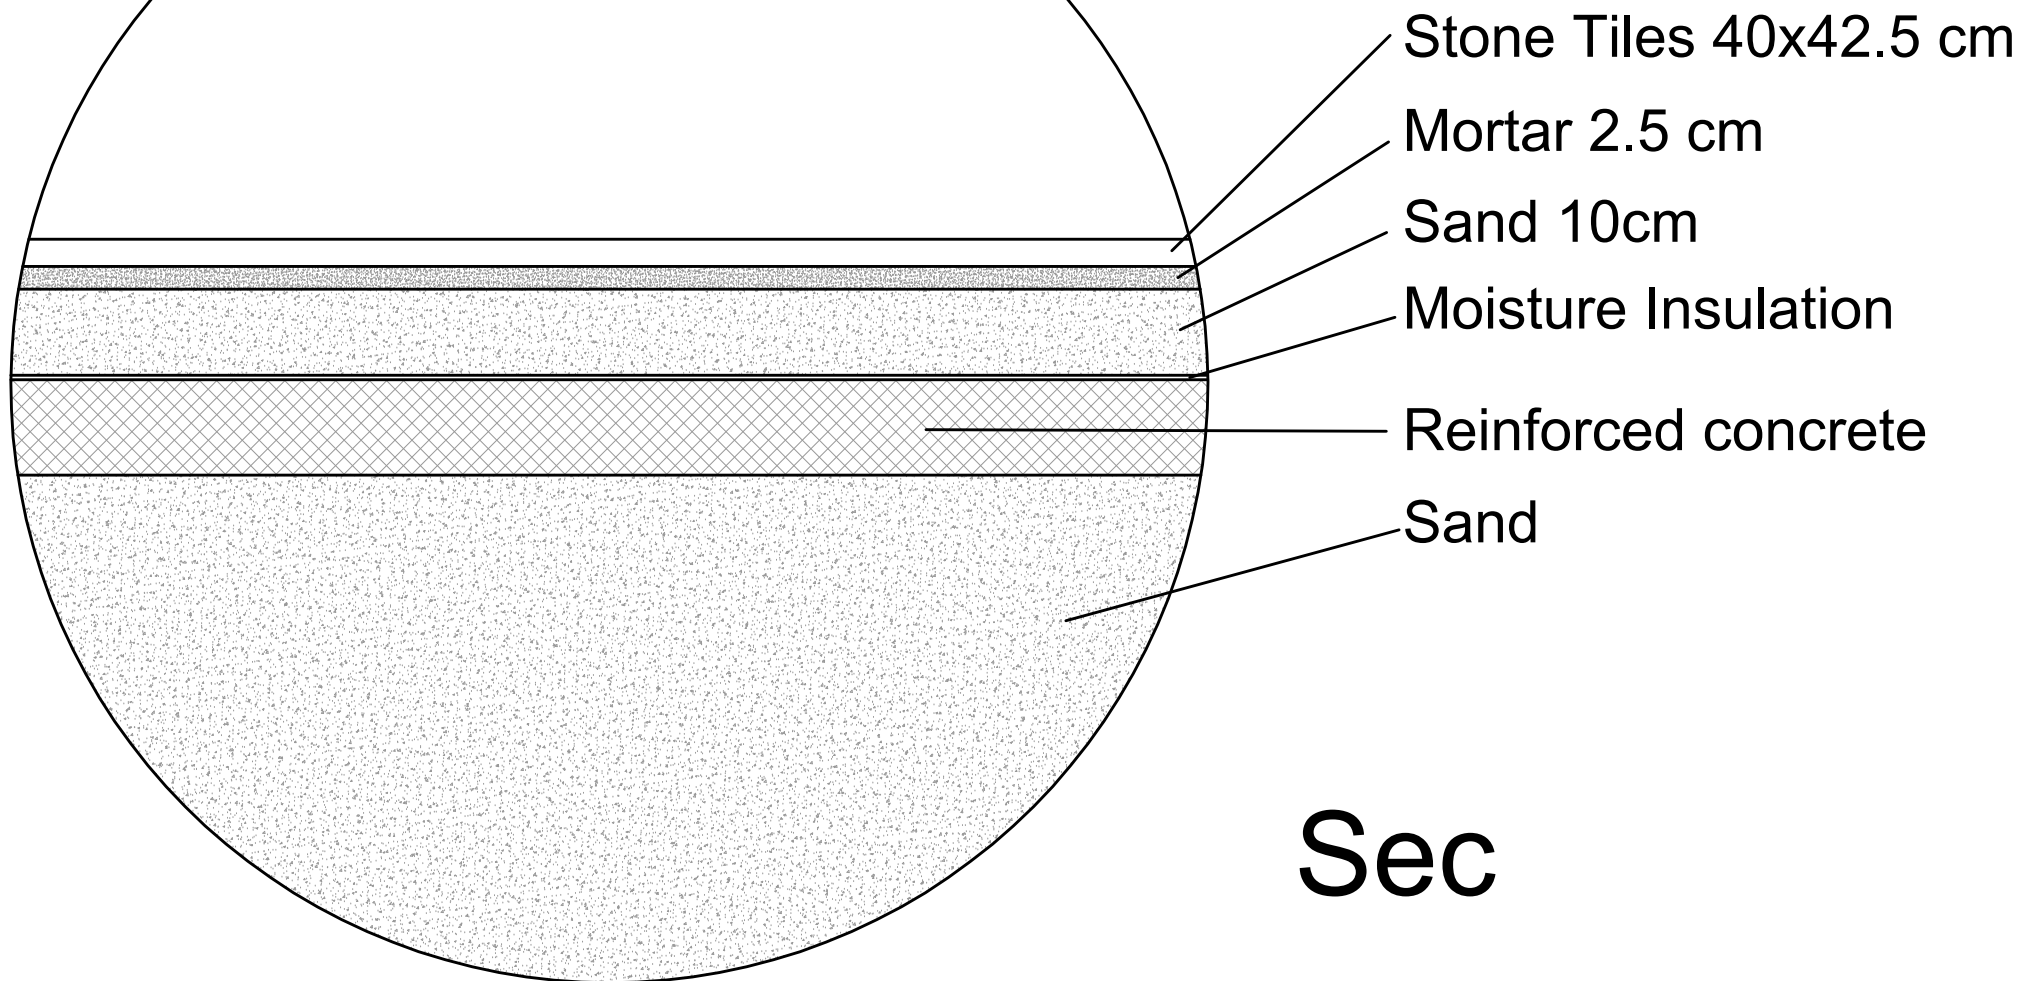


UNDP

Ground floor

Pool

proposal 2 detail

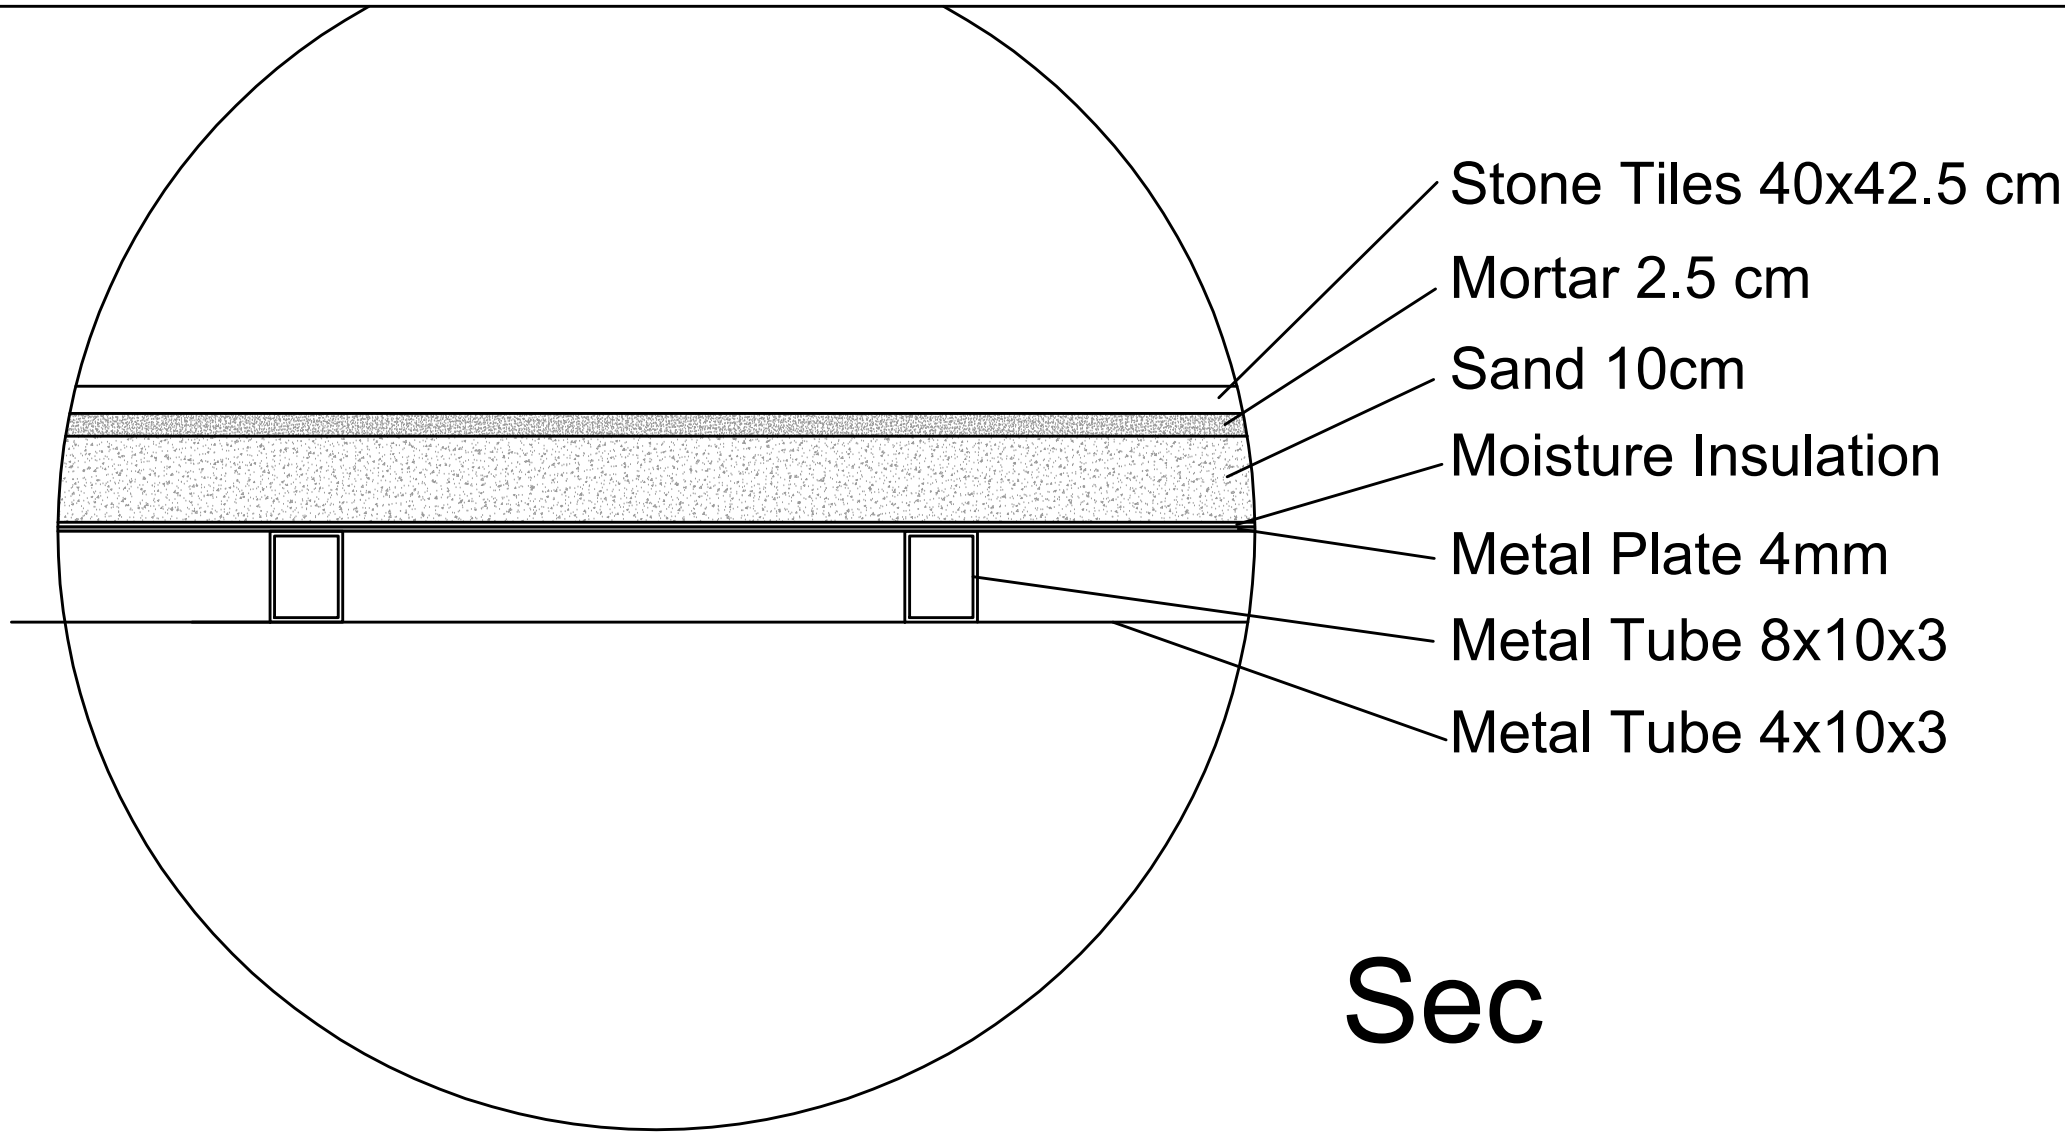

UNDP

Ground floor

Pool

Steel construction details