



No	DATE	REVISION
0		ISSUED FOR TENDER PURPOSE ONLY
1		
2		
3		

- NOTES
- * ALL DIMENSIONS ARE IN MILLIMETERS UNLESS OTHERWISE NOTED.
 - * DO NOT SCALE DRAWINGS.
 - * VERIFY ALL DIMENSIONS ON SITE BEFORE COMMENCEMENT OF WORK.
 - * ALL DRAWINGS SHALL BE READ IN CONJUNCTION WITH SPECIFICATIONS AND SCHEDULES.
 - * ALL WORK SHALL BE CARRIED OUT IN ACCORDANCE WITH LOCAL LAWS AND UNDP SPECIFICATIONS.
 - * ANY DISCREPANCIES SHALL BE REPORTED TO UNDP ENGINEERS.

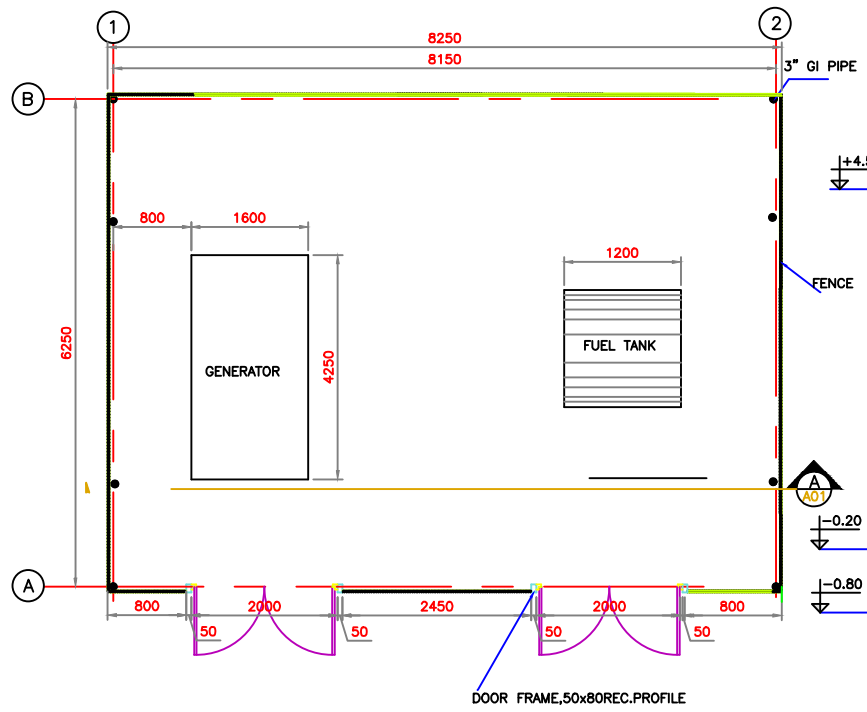



1 PLAN
A01 SCALE: NTS

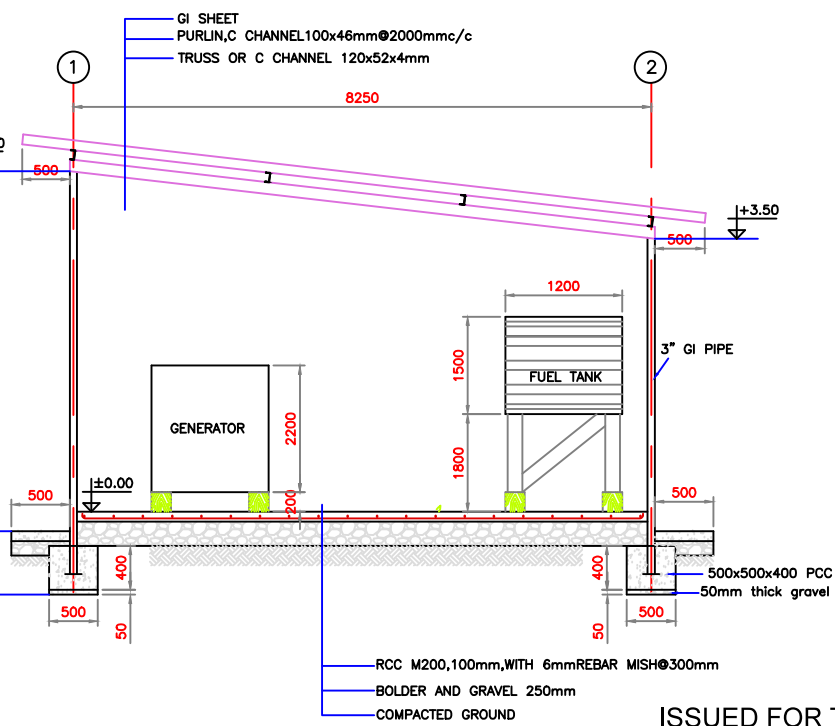

2 SECTION-A
A01 SCALE: NTS

ISSUED FOR TENDER

BENEFICIARY		LIBYA	
IMPLEMENTOR		UNITED NATIONS DEVELOPMENT PROGRAM	
PROJECT: LIBYA GENERATOR ROOM FENCE AND ROOF SHADE			
DRAWING TITLE: PLAN & SECTION			
DESIGNED: 1	PROJECT NO: 2017-21	DRAWING NO. A-01	REV. 0
DRAWN: 1	SHEET SIZE: A3		
CHECKED: 1	SCALE: 1:50		
APPROVED: 1	DATE: 11.07.2017		

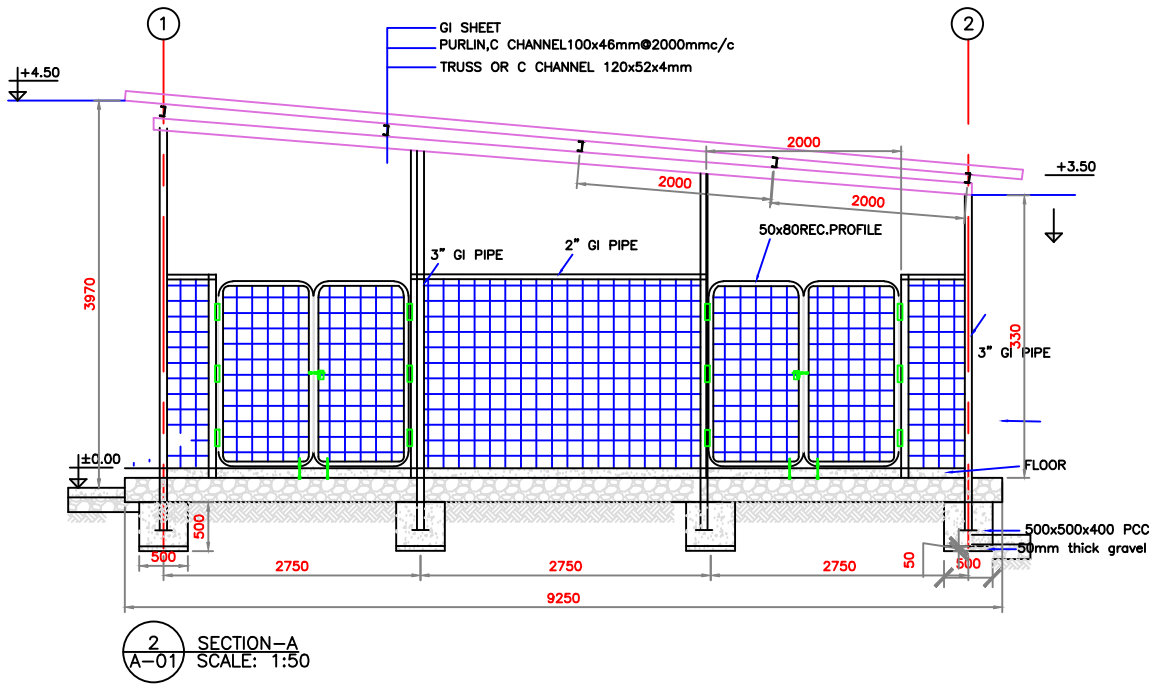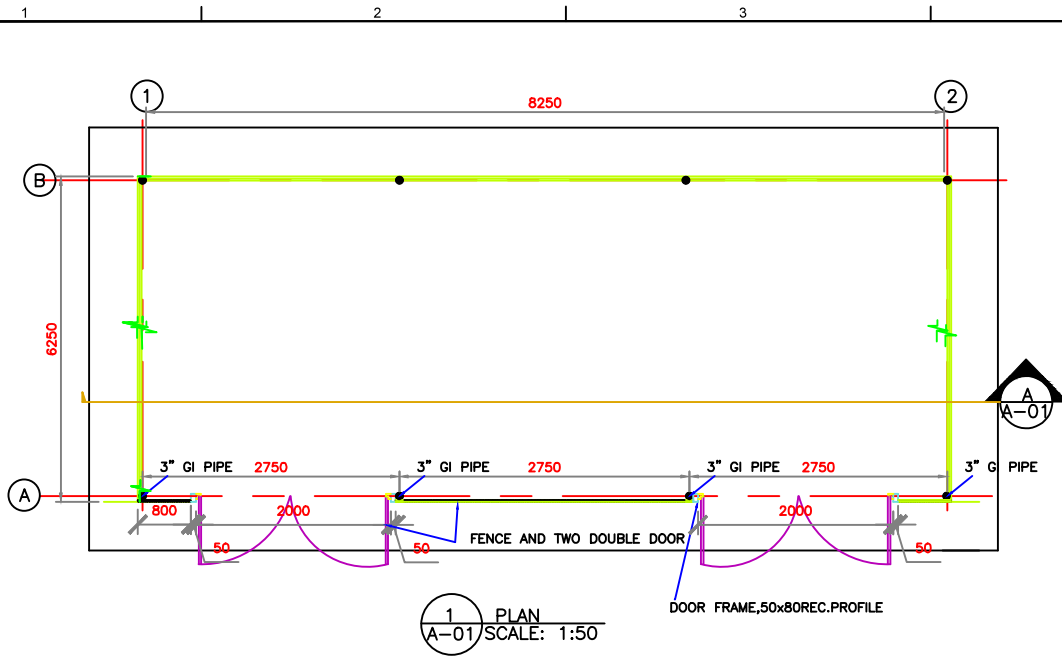

No	DATE	REVISION
0		ISSUED FOR TENDER PURPOSE ONLY
1		
2		
3		

- NOTES
- * ALL DIMENSIONS ARE IN MILLIMETERS UNLESS OTHERWISE NOTED.
 - * DO NOT SCALE DRAWINGS.
 - * VERIFY ALL DIMENSIONS ON SITE BEFORE COMMENCEMENT OF WORK.
 - * ALL DRAWINGS SHALL BE READ IN CONJUNCTION WITH SPECIFICATIONS AND SCHEDULES.
 - * ALL WORK SHALL BE CARRIED OUT IN ACCORDANCE WITH LOCAL LAWS AND UNDP SPECIFICATIONS.
 - * ANY DISCREPANCIES SHALL BE REPORTED TO UNDP ENGINEERS.

ISSUED FOR TENDER

BENEFICIARY		LIBYA	
IMPLEMENTOR		UNITED NATIONS DEVELOPMENT PROGRAM	
PROJECT: LIBYA GENERATOR ROOM FENCE AND ROOF SHADE			
DRAWING TITLE: PLAN & SECTION			
DESIGNED: 1	PROJECT NO: 2017-21	DRAWING NO.	REV.
DRAWN: 1	SHEET SIZE: A3	A-01	0
CHECKED: 1	SCALE: 1:50		
APPROVED: 1	DATE: 11.07.2017		