




IZGLED SPOLJA / OUTSIDE VIEW R 1:25

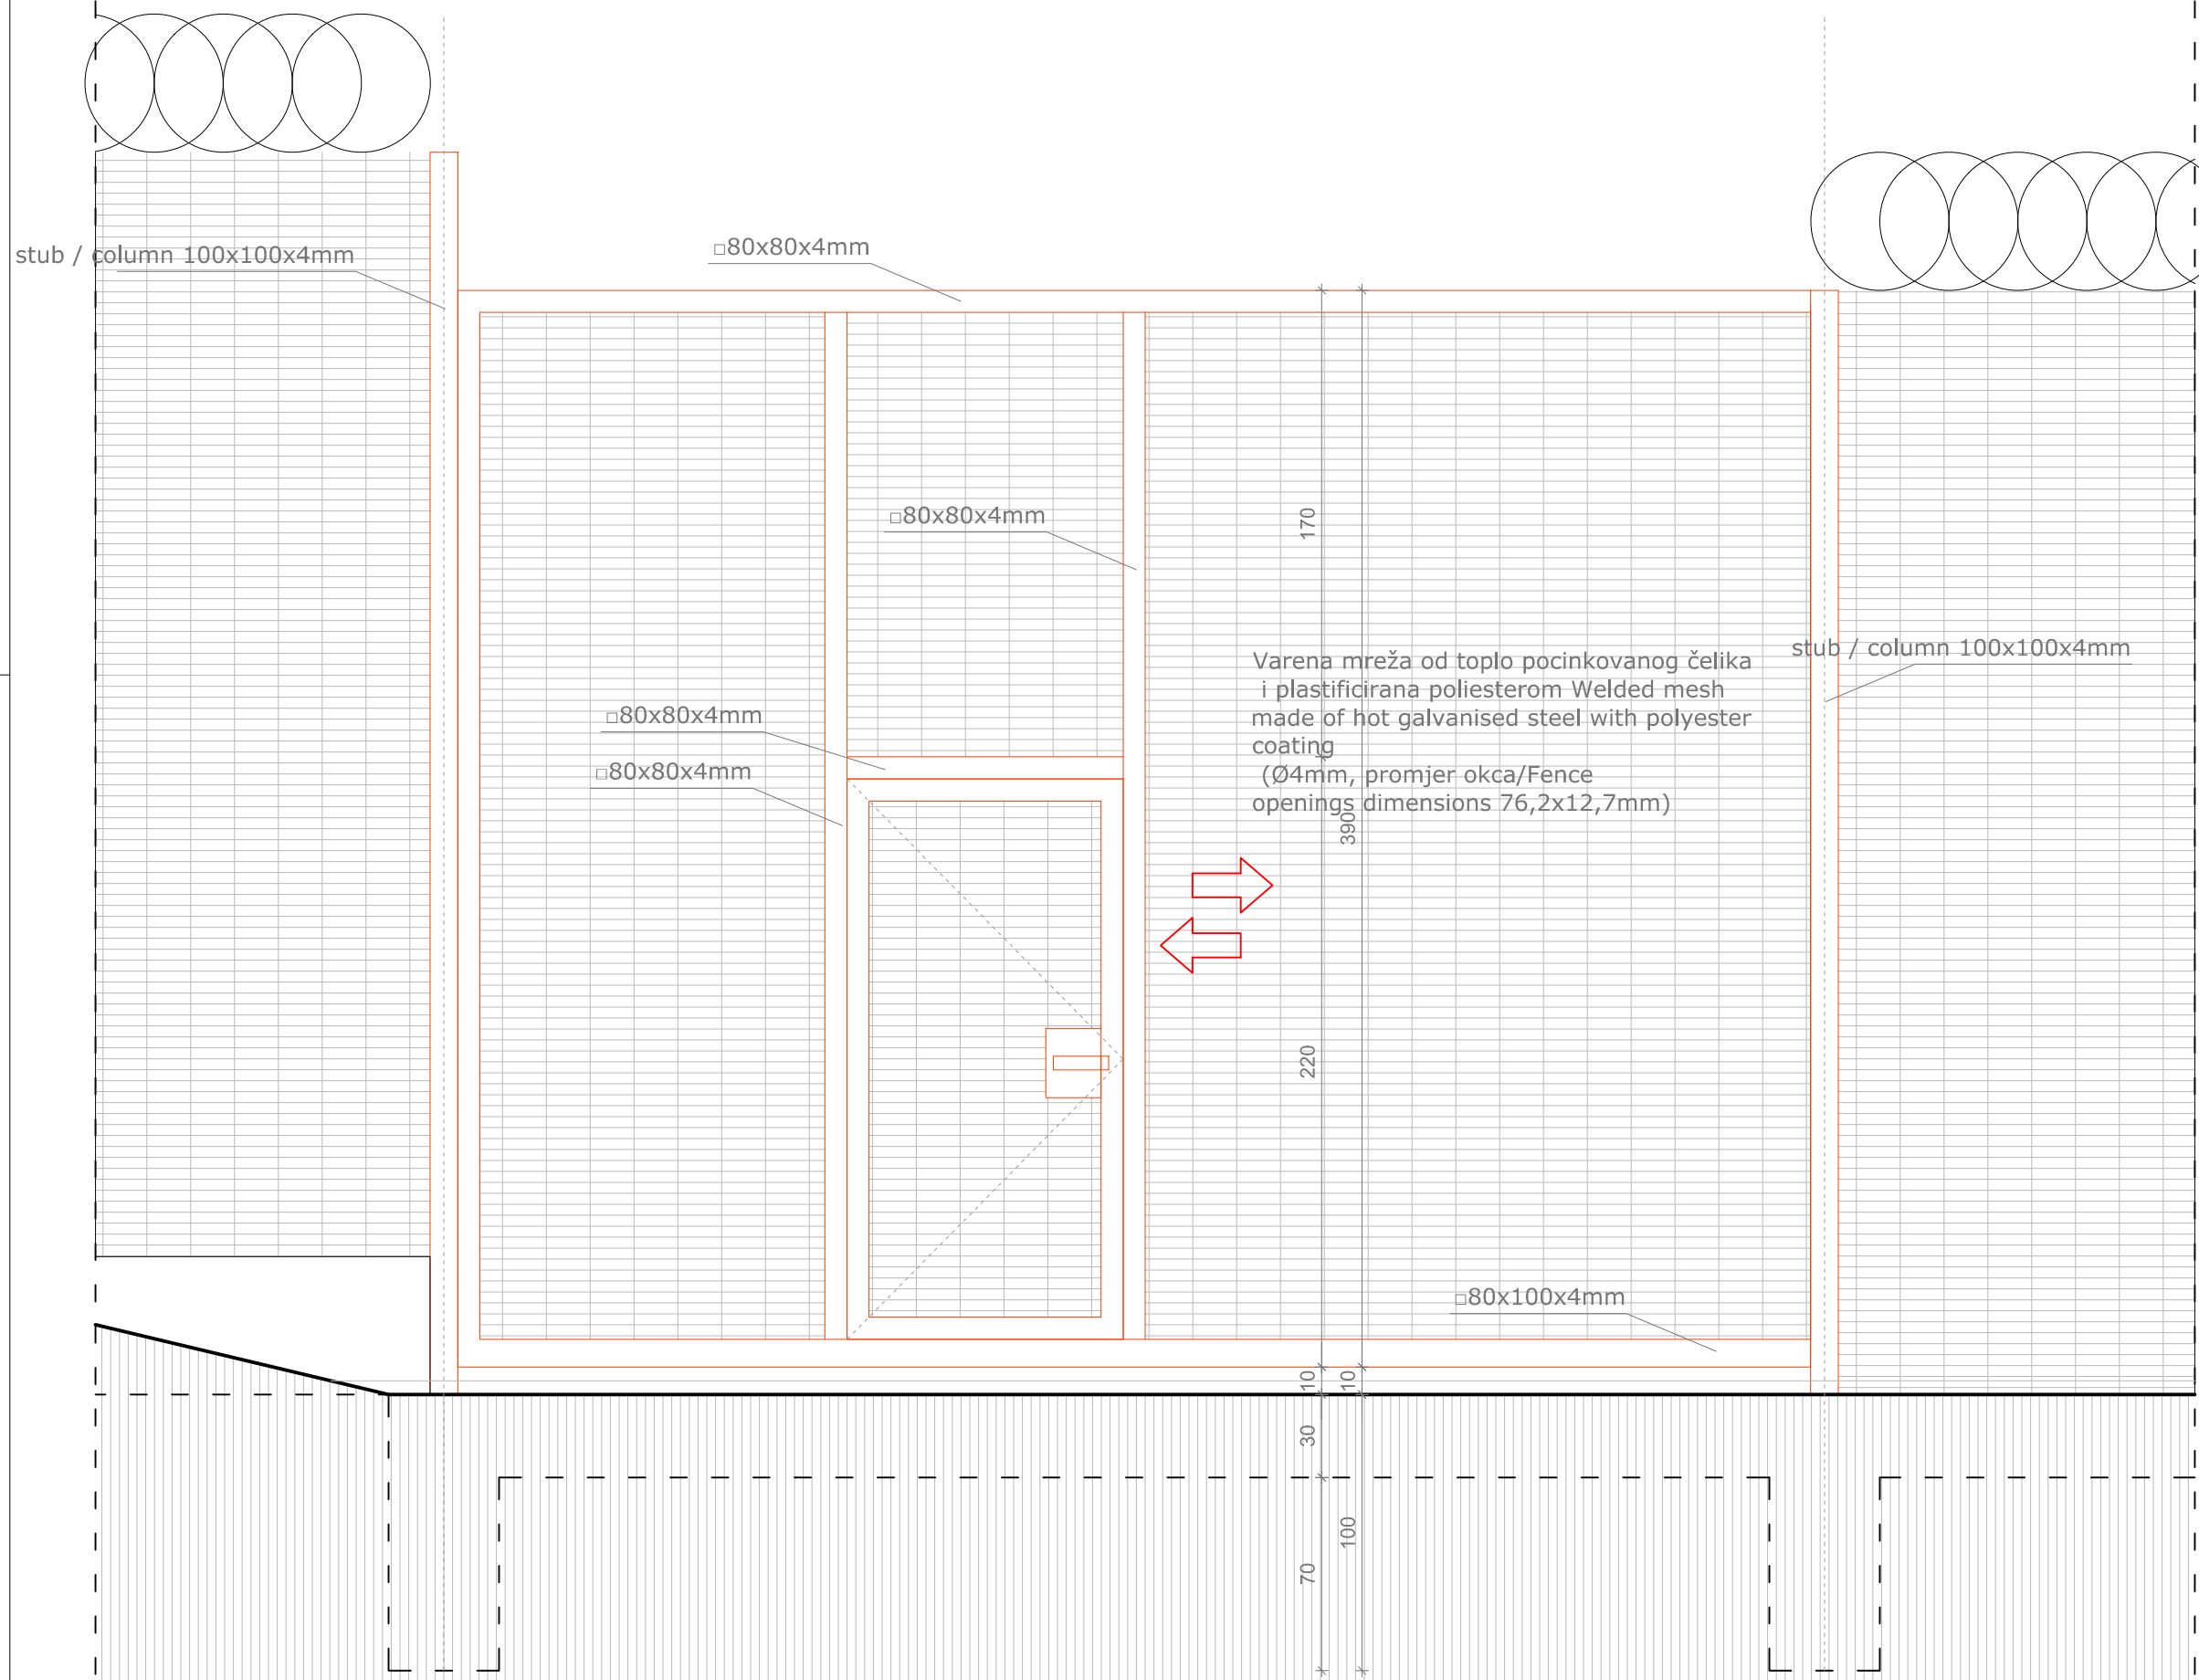

PRESJEK / SECTION 1-1 R 1:25

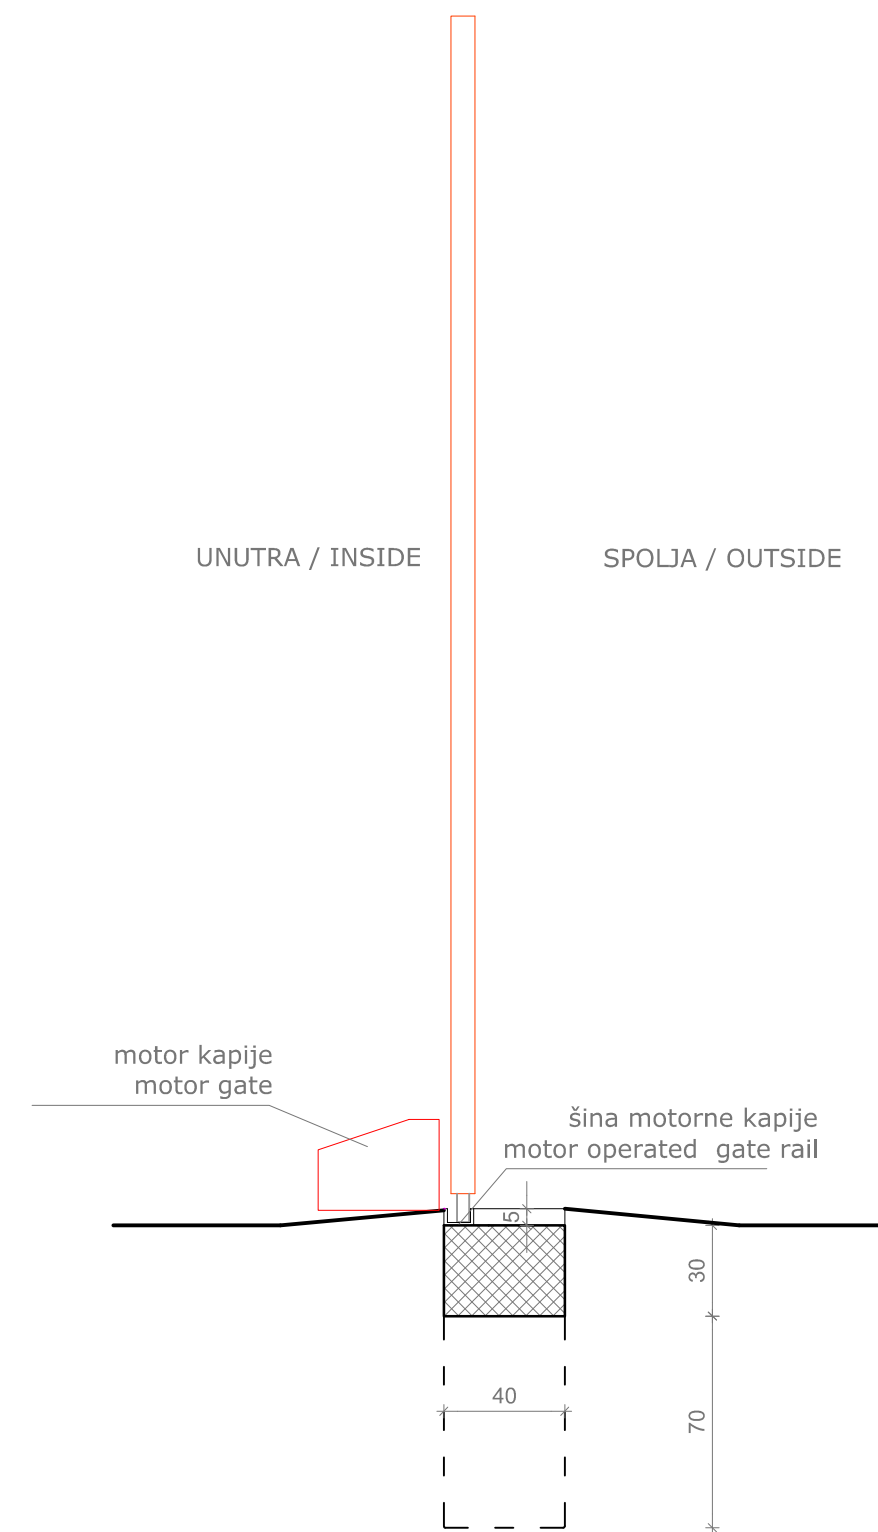

PLAN R 1:25

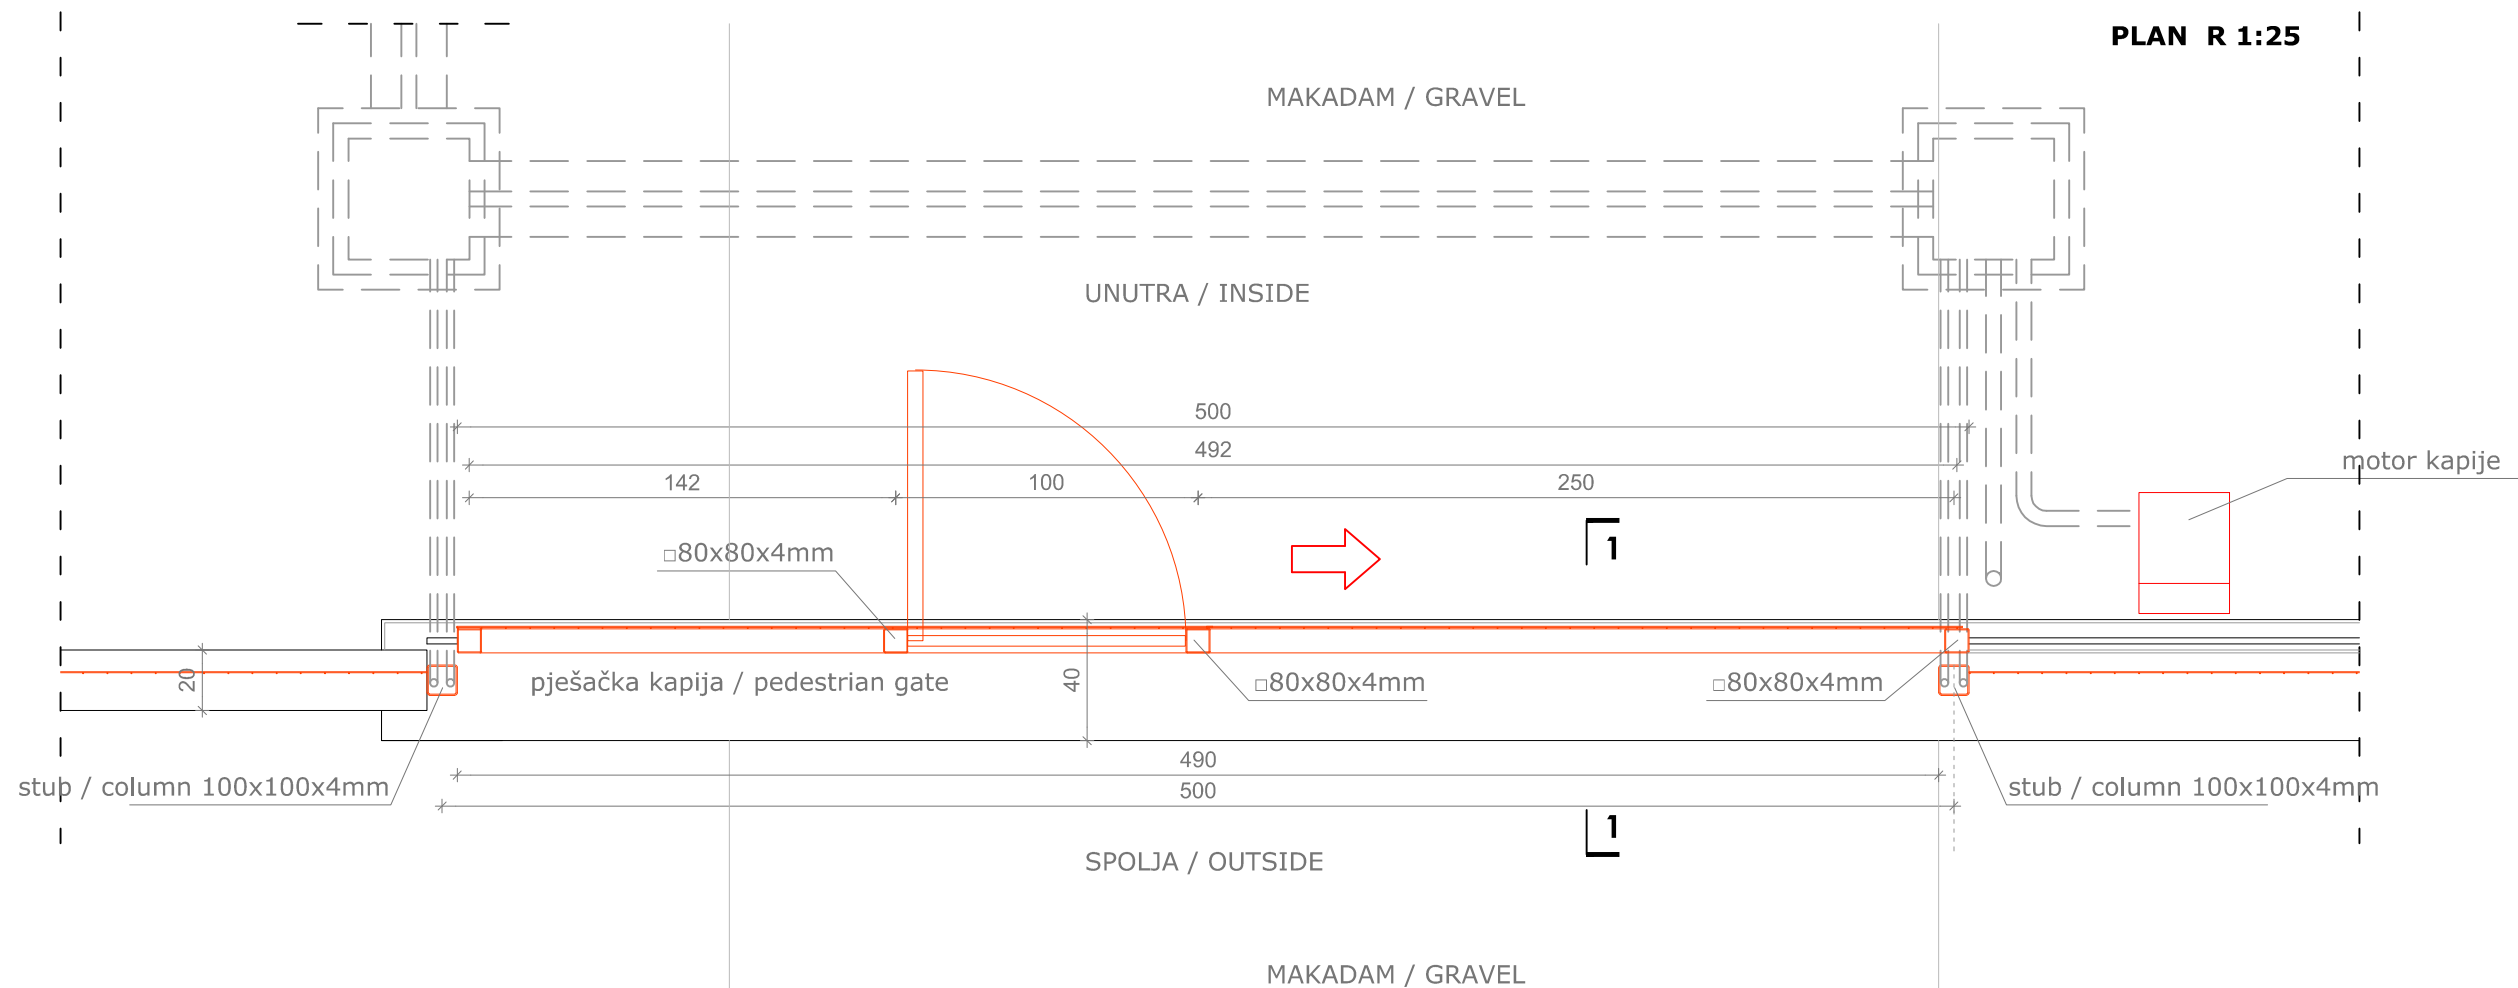

<p>Projektant / Designer:</p> <p>KONZORCIJUM / CONSORTIUM: "Studio Synthesis Architecture & Design" - d.o.o. Podgorica "CAU - Centar za arhitekturu i urbanizam" - d.o.o. Podgorica</p>	<p>Investitor / Investor:</p> <p>MUP Crne Gore MoIA Montenegro</p>
<p>Objekat / Building:</p> <p>PERIMETAR CENTRALNOG SKLADIŠTA MUP-a "ROGAMI" MoIA CENTRAL STORAGE PERIMETER "ROGAMI"</p>	<p>Lokacija / Location:</p> <p>Zaštićena zona Rogami / Rogami Protected Zone KP/CP 1188, KO/CM Rogami, Podgorica</p>
<p>Vodeći projektant / Lead Designer:</p> <p>Dr Sonja Radović - Jelovac, dipl.ing.arh.</p>	<p>Vrsta tehničke dokumentacije / Type of engineering documents:</p> <p>GLAVNI PROJEKAT ADAPTACIJE DETAILED ADAPTATION DESIGN</p>
<p>Odgovorni projektant / Responsible designer:</p> <p>Maja Tišma, dipl.ing.arh.</p>	<p>Dio tehničke dokumentacije / Part of engineering documents:</p> <p>UREĐENJE TERENA TERRAIN DEVELOPMENT</p> <p>Razmjera Scale: 1:25</p>
<p>Saradnici / Associate:</p> <p>Luka Ljumović, master ing.arh.</p>	<p>Prilog / Layout:</p> <p>DETALJ KLIZNE KAPIJE NOVOG PERIMETRA SLIDING GATE DETAIL OF THE NEW PERIMETER</p> <p>Broj priloga Layout no.: 5</p> <p>Broj strane Page no.:</p>
<p>Datum izrade i MP / Issue date and seal:</p> <p>10. oktobar / October 2017.</p>	<p>Datum revizije i MP / Revision date and Seal:</p>