



GATE PLAN

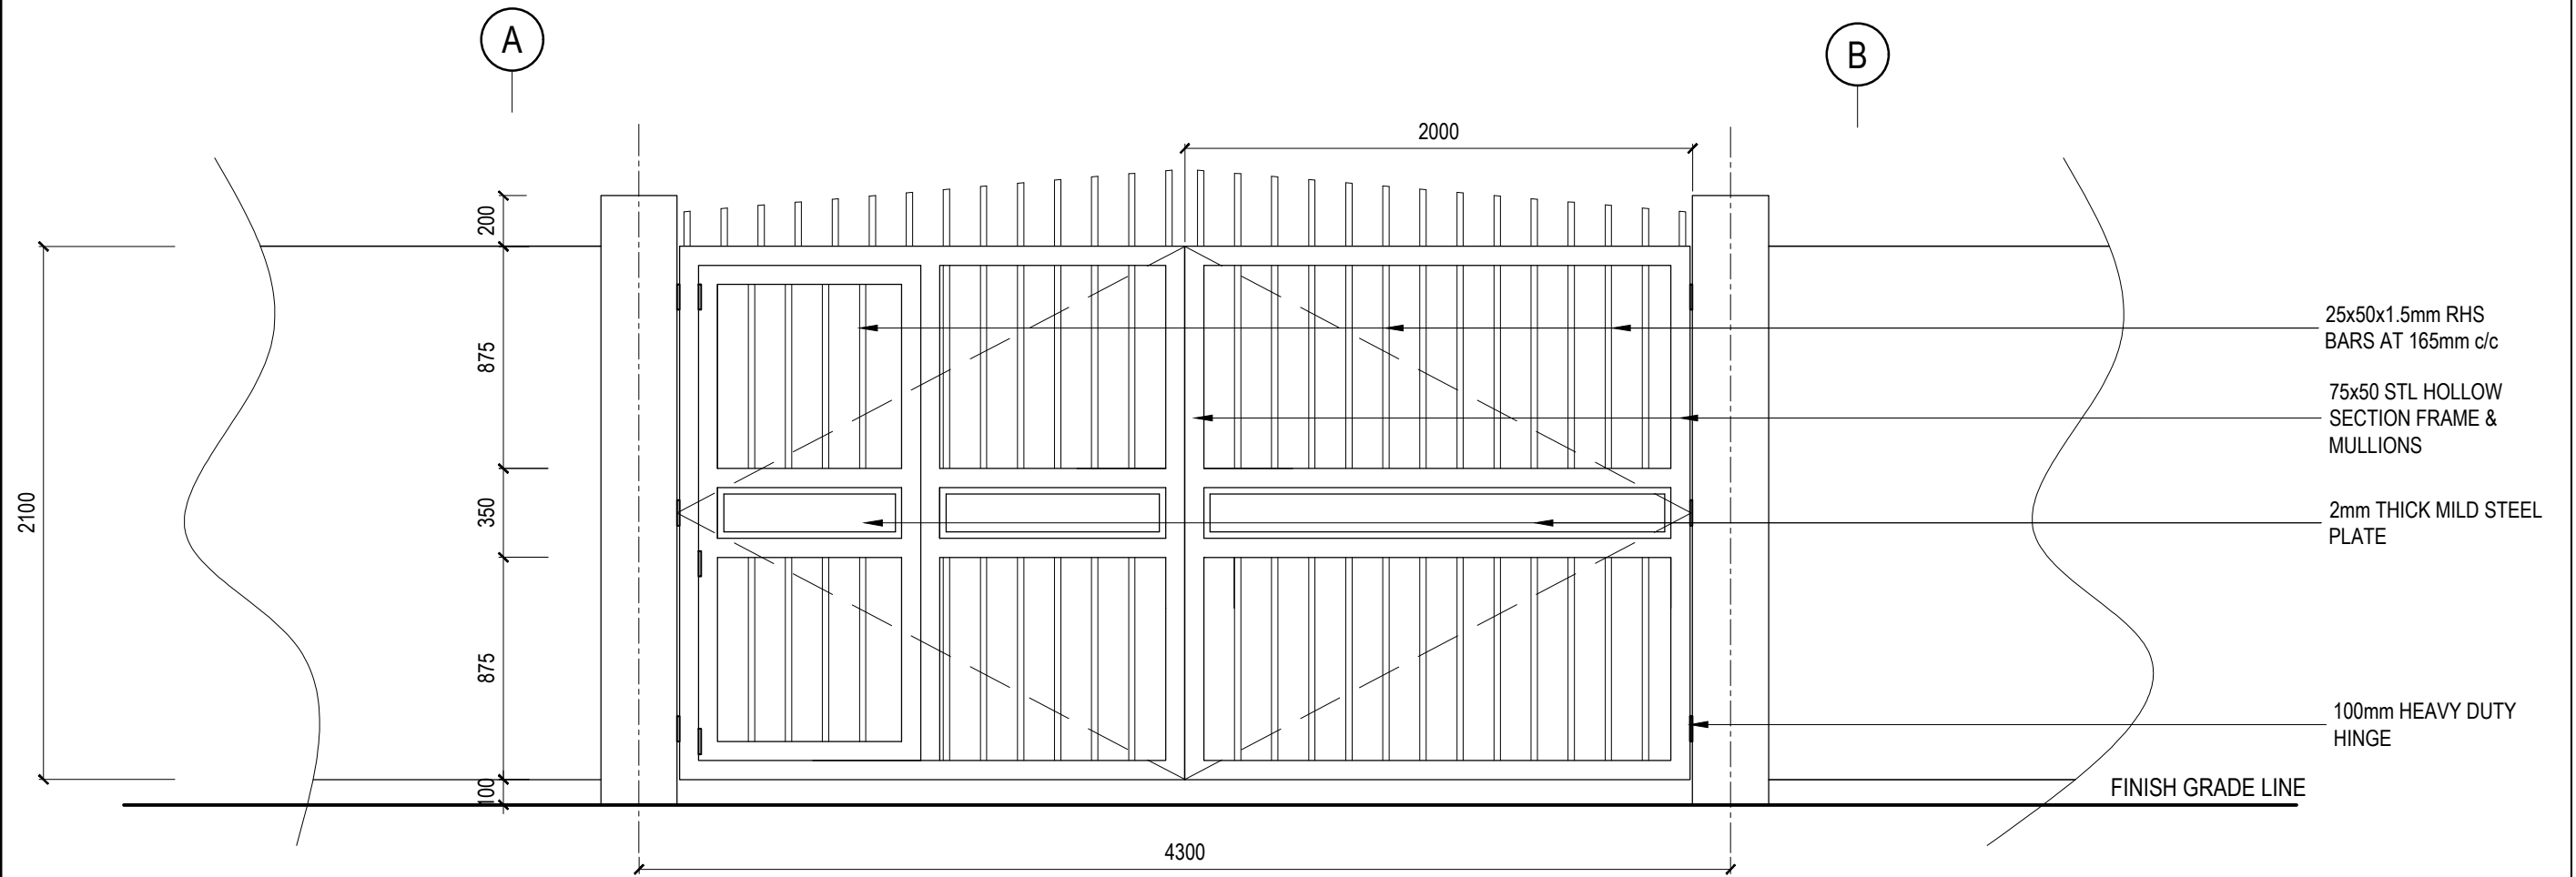

TYPICAL GATE ELEVATION

	UNITED NATIONS DEVELOPMENT PROGRAMME Juba - South Sudan	DRAWING TITLE: Rialdit Fencing - Aweil East	SHEET CONTENT: Gate elevation & plan details	SCALE: 1:25, 1:75, 1:10.	REV. No:
	PROJECT TITLE Peace & Community Cohesion Project (PaCC)	DRAWING NAME: Typical Perimeter Fence.dwg		DATE: June 2018	
		DESIGN BY: UNDP		CONTRACT No:	DRAWING No:
		DRAWN BY: UNDP - Okungulu Godfrey.		APPROVED FOR IMPLEMENTATION:	1/3