


PLAN



TYPICAL ELEVATION/SECTION

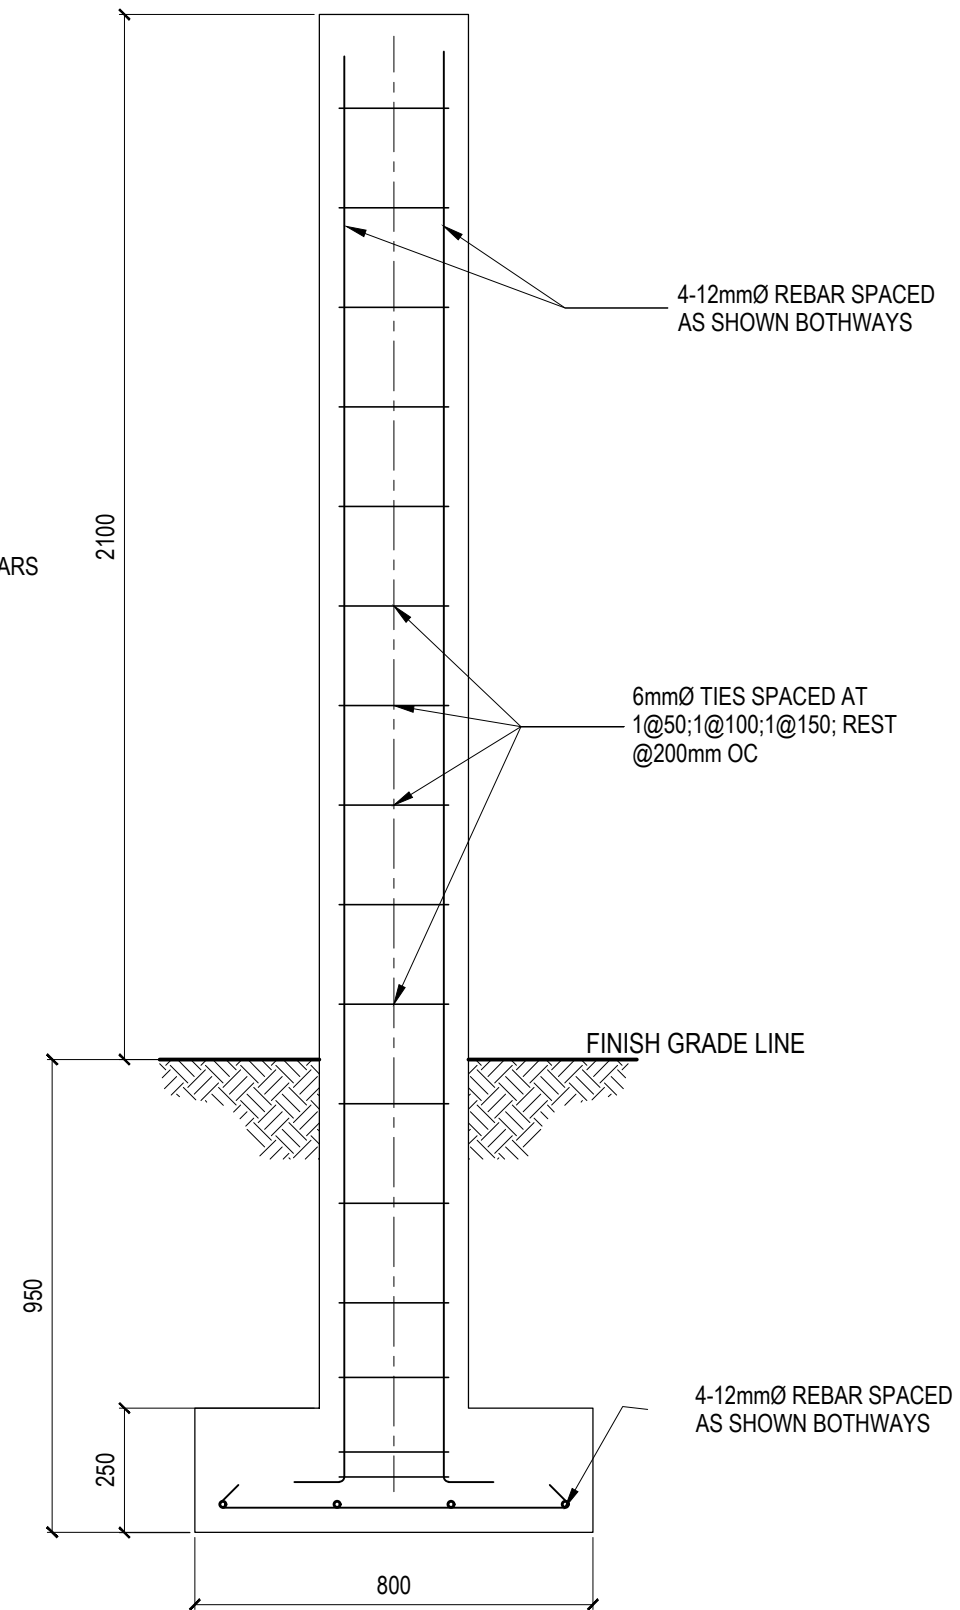

UNITED NATIONS DEVELOPMENT PROGRAMME  
Juba - South Sudan

DRAWING TITLE:  
Rialdit Fencing - Aweil East

SHEET CONTENT:  
Gate Column details

SCALE:  
1:15

REV. No:

DRAWING NAME:  
R9HSS-Typical Perimeter Fence.dwg

DATE:  
June 2018



PROJECT TITLE  
Peace & Community Cohesion Project (PaCC)

DESIGN BY:  
UNDP

CONTRACT No:

DRAWING No:

DRAWN BY:  
UNDP - Okungulu Godfrey.

APPROVED FOR IMPLEMENTATION:

3/3