


RevNo	Revision note	Date	Signature	Checked

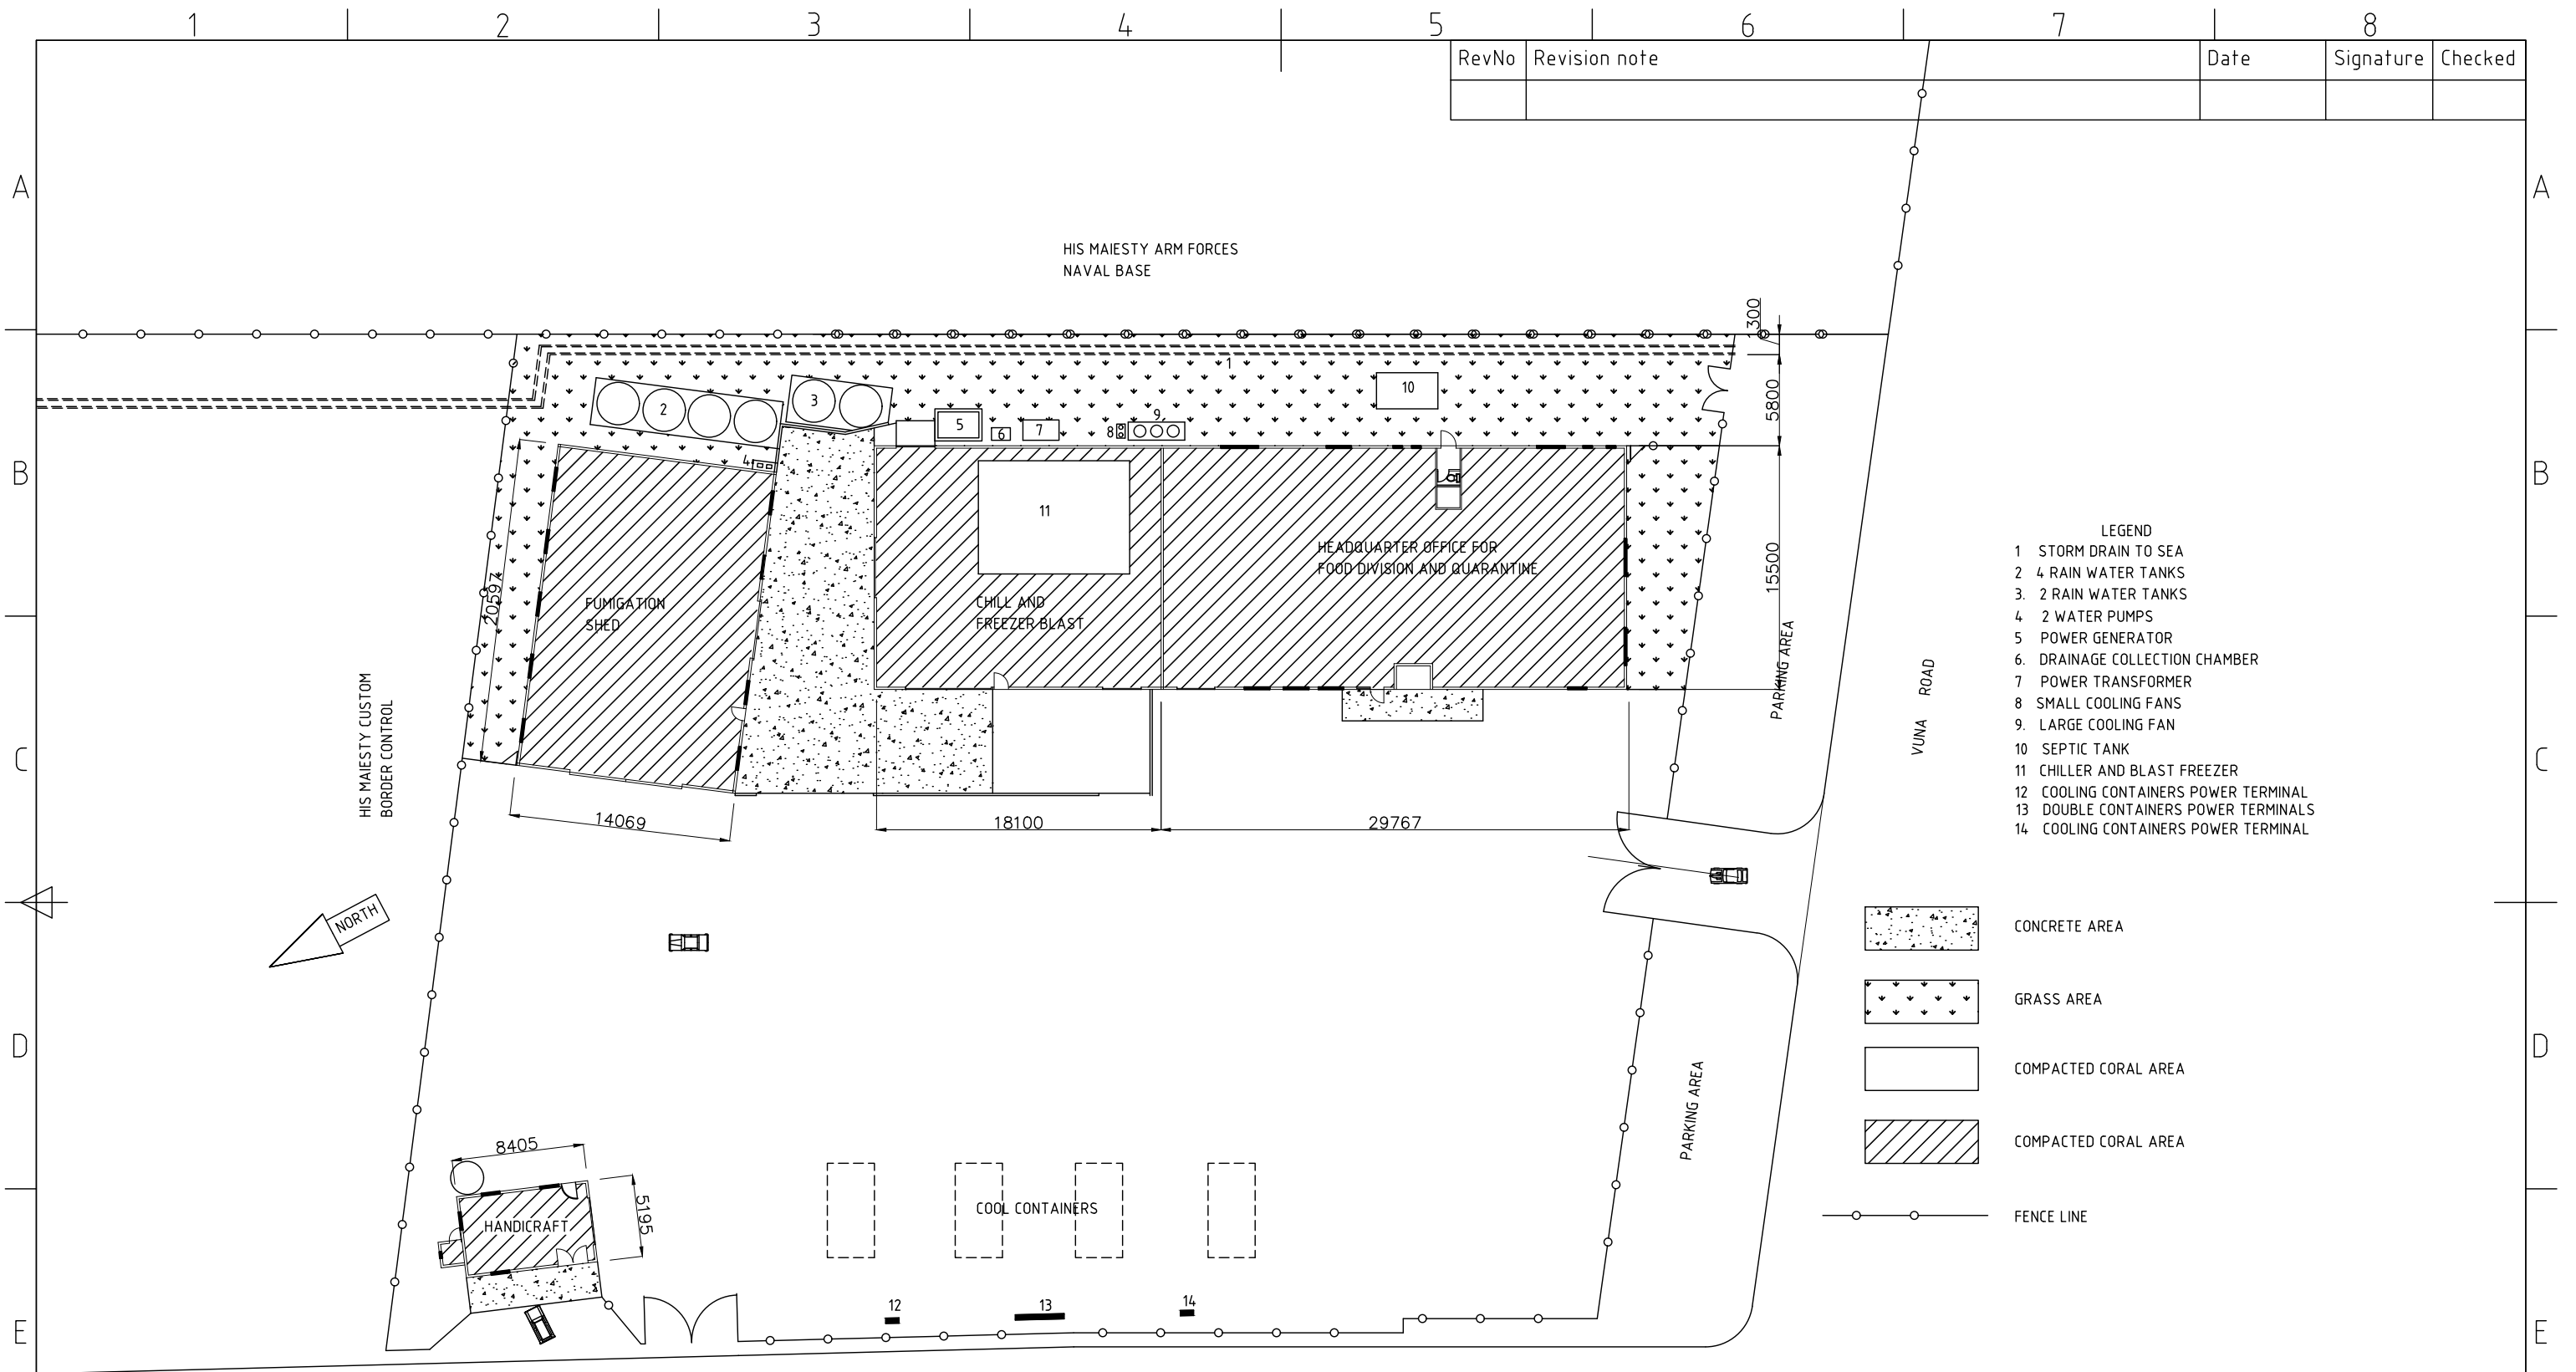

- LEGEND
- 1 STORM DRAIN TO SEA
  - 2 4 RAIN WATER TANKS
  - 3 2 RAIN WATER TANKS
  - 4 2 WATER PUMPS
  - 5 POWER GENERATOR
  - 6 DRAINAGE COLLECTION CHAMBER
  - 7 POWER TRANSFORMER
  - 8 SMALL COOLING FANS
  - 9 LARGE COOLING FAN
  - 10 SEPTIC TANK
  - 11 CHILLER AND BLAST FREEZER
  - 12 COOLING CONTAINERS POWER TERMINAL
  - 13 DOUBLE CONTAINERS POWER TERMINALS
  - 14 COOLING CONTAINERS POWER TERMINAL

- CONCRETE AREA
- GRASS AREA
- COMPACTED CORAL AREA
- FENCE LINE

FILE NAME MAFF - QUARANTINE	FSCM NO	SHEET Rev. 0	SCALE 1:400
SIZE		QUARANTINE COMPOUND, VUNA ROAD, QUEEN SALOTE WHARF, MAUFANGA	
DRAWN sifa	3/10/2018	<b>QUARANTINE SITE</b>	
CHECK			
APPR.		DWG NO A01	
ISSUED			
REV			
CONTRACT NO			